

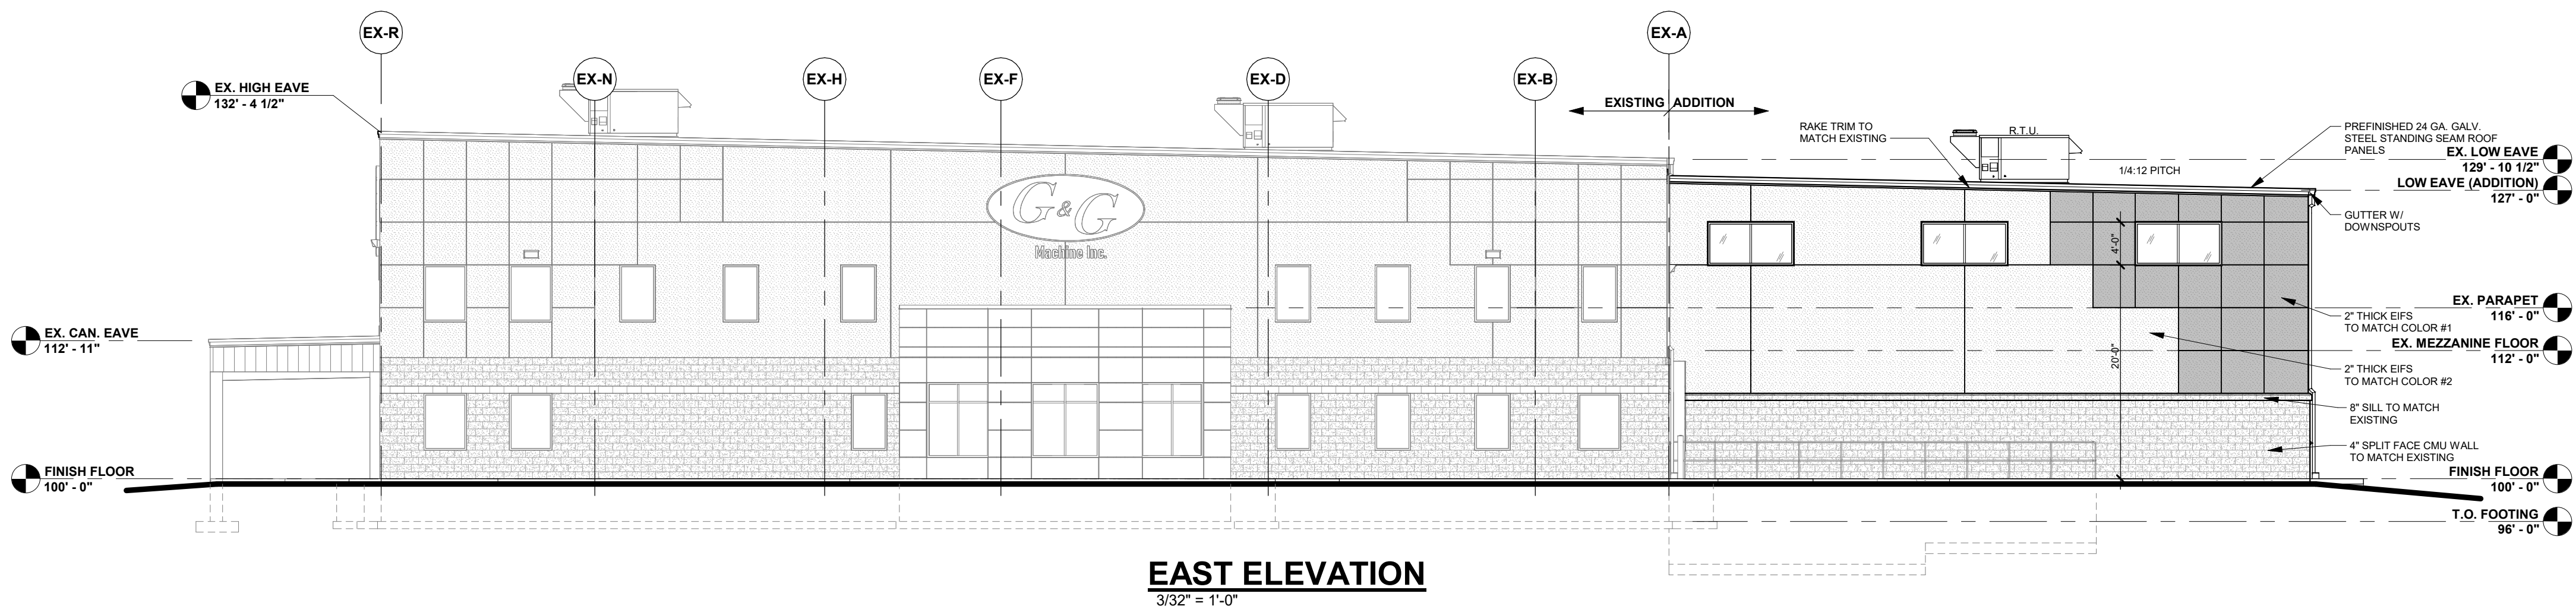
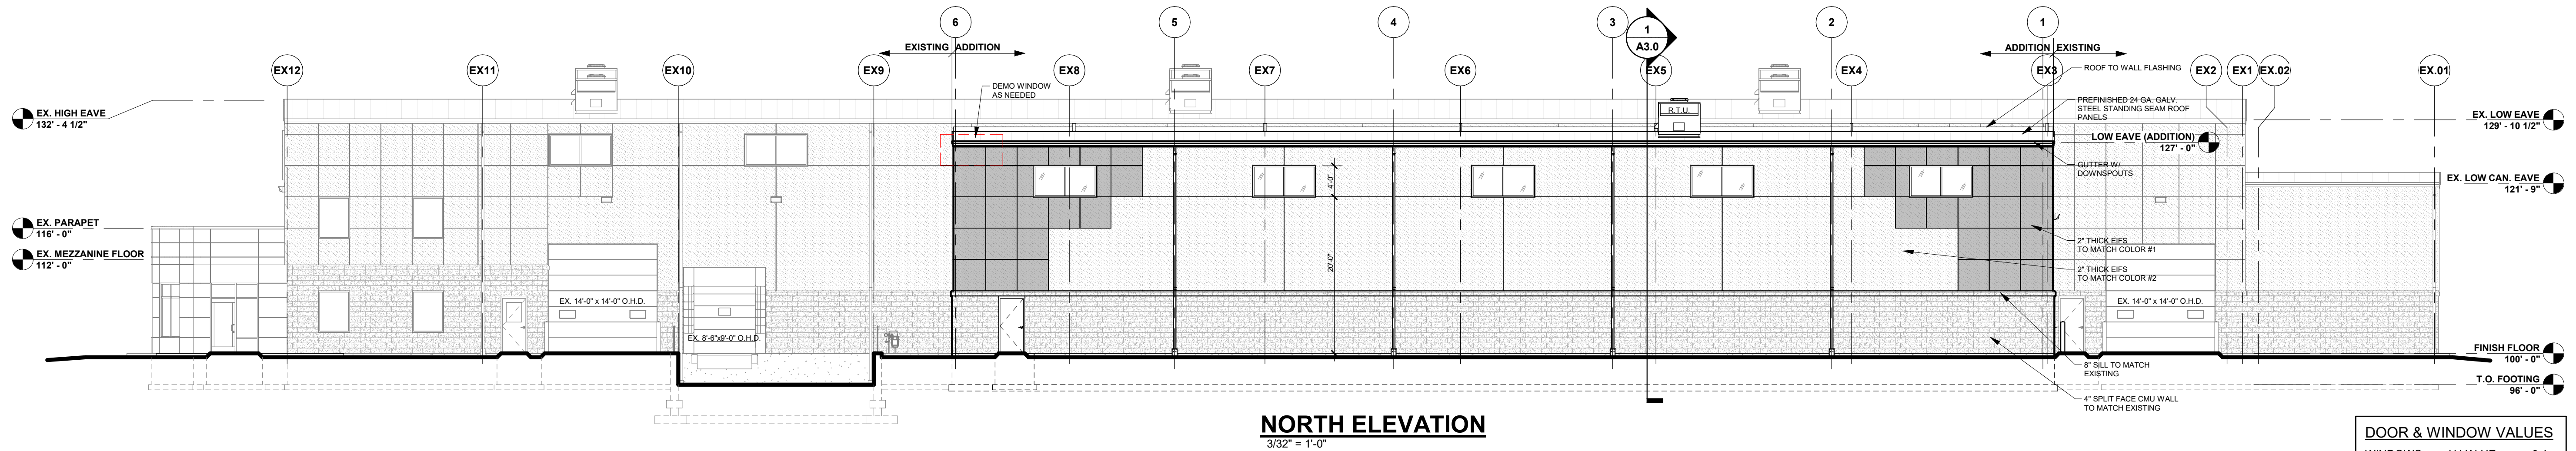


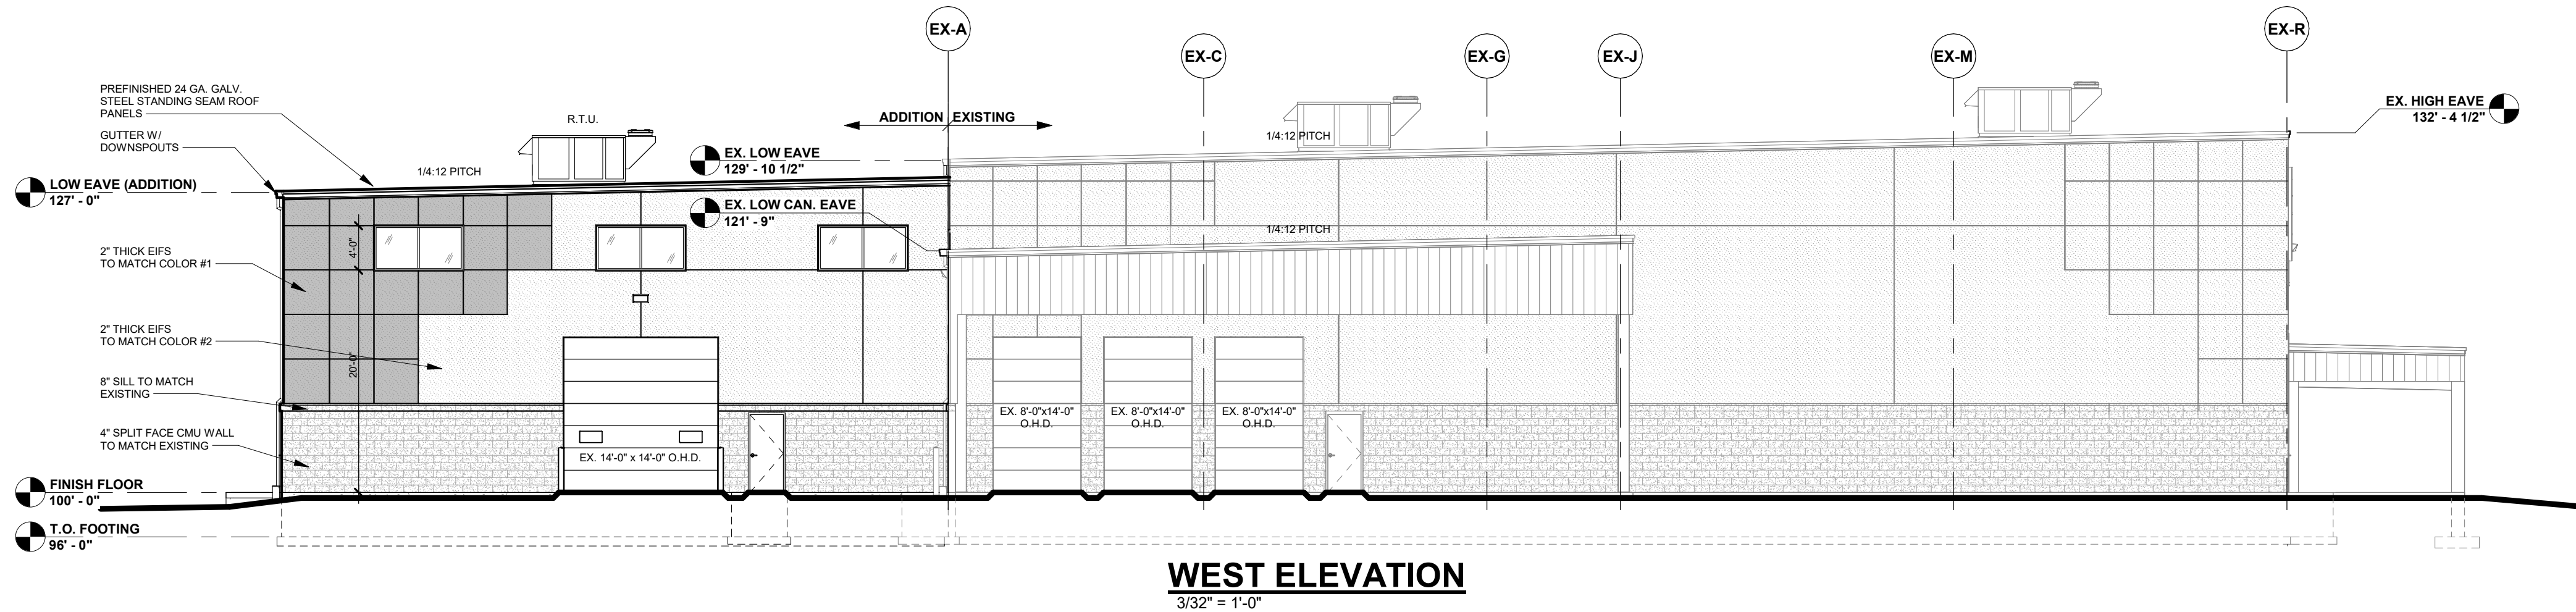

DOOR & WINDOW VALUES			
WINDOWS:	U VALUE	0.4	
	SHGC	0.327	
	VT	0.6	
DOORS:	U VALUE	0.38	
(SWINGING)	U VALUE	0.11	
O.H. DOORS:	U VALUE	0.--	
(NON-SWINGING)	SHGC	0.--	
	VT	0.--	

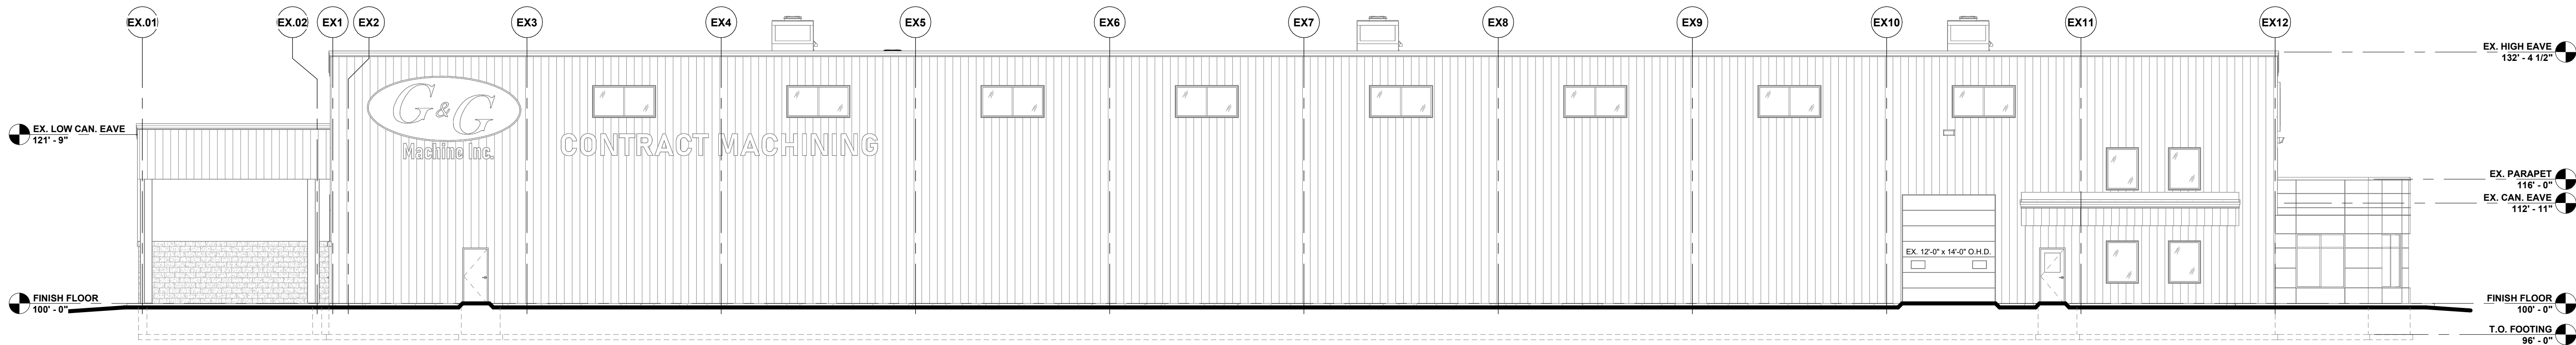

Keller
PLANNERS | ARCHITECTS | BUILDERS

FOX CITIES
N216 State Road 55
P.O. Box 620
Kaukauna, WI 54130
PHONE (262) 250-9740
1-800-236-2534
FAX (920) 766-5004

MADISON
711 Loka Dr.
Sun Prairie, WI 53590
PHONE (608) 318-2336
FAX (608) 318-2337

MILWAUKEE
W204 N11509
Coldwater Rd
Germentown, WI 53022
PHONE (262) 250-9740
1-800-236-2534
FAX (262) 250-9740

WAUSAU
5605 Libac Ave
Wausau, WI 54401
PHONE (715) 849-3141
FAX (715) 849-3181

www.kellerbuilds.com

PROPOSED ADDITION FOR:

G&G MACHINE

WISCONSIN
KAUKAUNA,

"COPYRIGHT NOTICE"
This design, drawing and detail is the copyrighted property of KELLER, INC. No part hereof shall be copied, duplicated, distributed, disclosed or made available to anyone without the expressed written consent of KELLER, INC.

REVISIONS		
1	10.24.2024	TDP
2	01.28.2025	TDP
3		
4		
5		
6		

PROJECT MANAGER:		G. FRAZER
DESIGNER:		T. TISLAU
INTERIOR DESIGNER:		-----
DRAWN BY:		TDP
EXPEDITOR:		-----
SUPERVISOR:		-----
PRELIMINARY NO:		P24268
CONTRACT NO:		-----

DATE: 10.15.2024
SHEET:

A2.0

PRELIMINARY - NOT FOR CONSTRUCTION