



**Keller**  
 PLANNERS | ARCHITECTS | BUILDERS

FOX CITIES  
 N216 State Road 55  
 P.O. Box 620  
 Kaukauna, WI 54130  
 PHONE (920) 766-2795 /  
 1-800-236-2534  
 FAX (920) 766-5004

MILWAUKEE  
 W204 N11509  
 Coldendale Rd  
 Germantown, WI 53022  
 PHONE (262) 250-9710  
 1-800-236-2534  
 FAX (262) 250-9740

MADISON  
 711 Loka Dr.  
 Sun Prairie, WI 53590  
 PHONE (608) 318-2336  
 FAX (608) 318-2337

WAUSAU  
 5605 Libac Ave  
 Wausau, WI 54401  
 PHONE (715) 849-3141  
 FAX (715) 849-3181

www.kellerbuilds.com

**EAGLE GRAPHICS**

WISCONSIN

KAUKAUNA,

PROPOSED FOR:

**"COPYRIGHT NOTICE"**

This design, drawing and detail is the copyrighted property of KELLER, INC. No part hereof shall be copied, duplicated, distributed, disclosed or made available to anyone without the expressed written consent of KELLER, INC.

**REVISIONS**

NO.	DATE	BY
1	08/15/2024	KRW
2	10/14/2024	KRW
3		
4		
5		
6		

**PROJECT MANAGER:**

D. STUBBS

**DESIGNER:**

S. KLESSIG

**INTERIOR DESIGNER:**

-----

**DRAWN BY:**

KRW

**EXPEDITOR:**

-----

**SUPERVISOR:**

-----

**PRELIMINARY NO:**

P24199

**CONTRACT NO:**


-----

**DATE:**


08/01/2024

**SHEET:**

**A3.0**

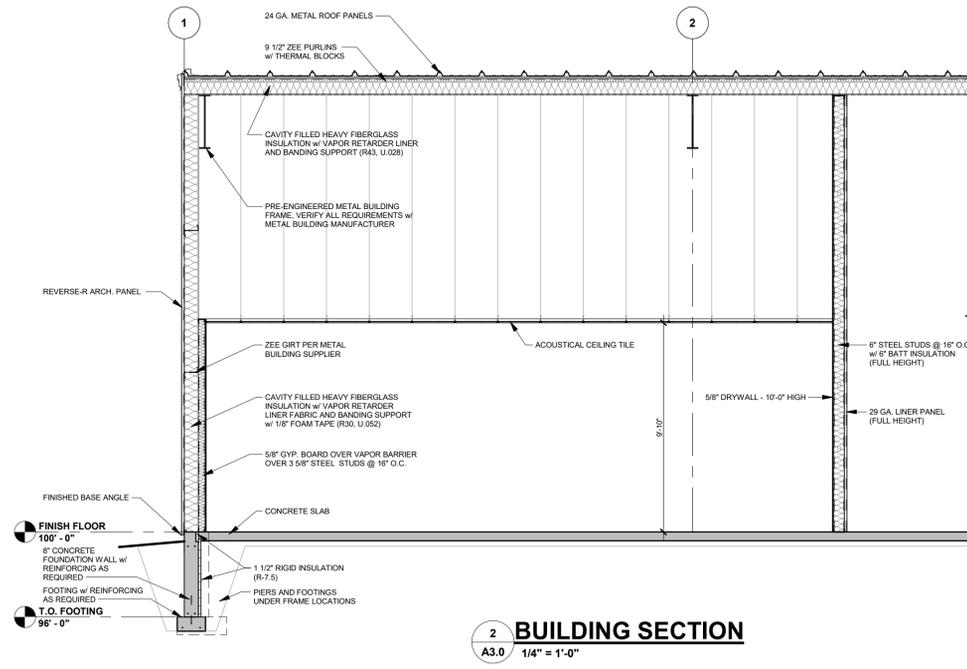

**2 BUILDING SECTION**  
 A3.0 1/4" = 1'-0"

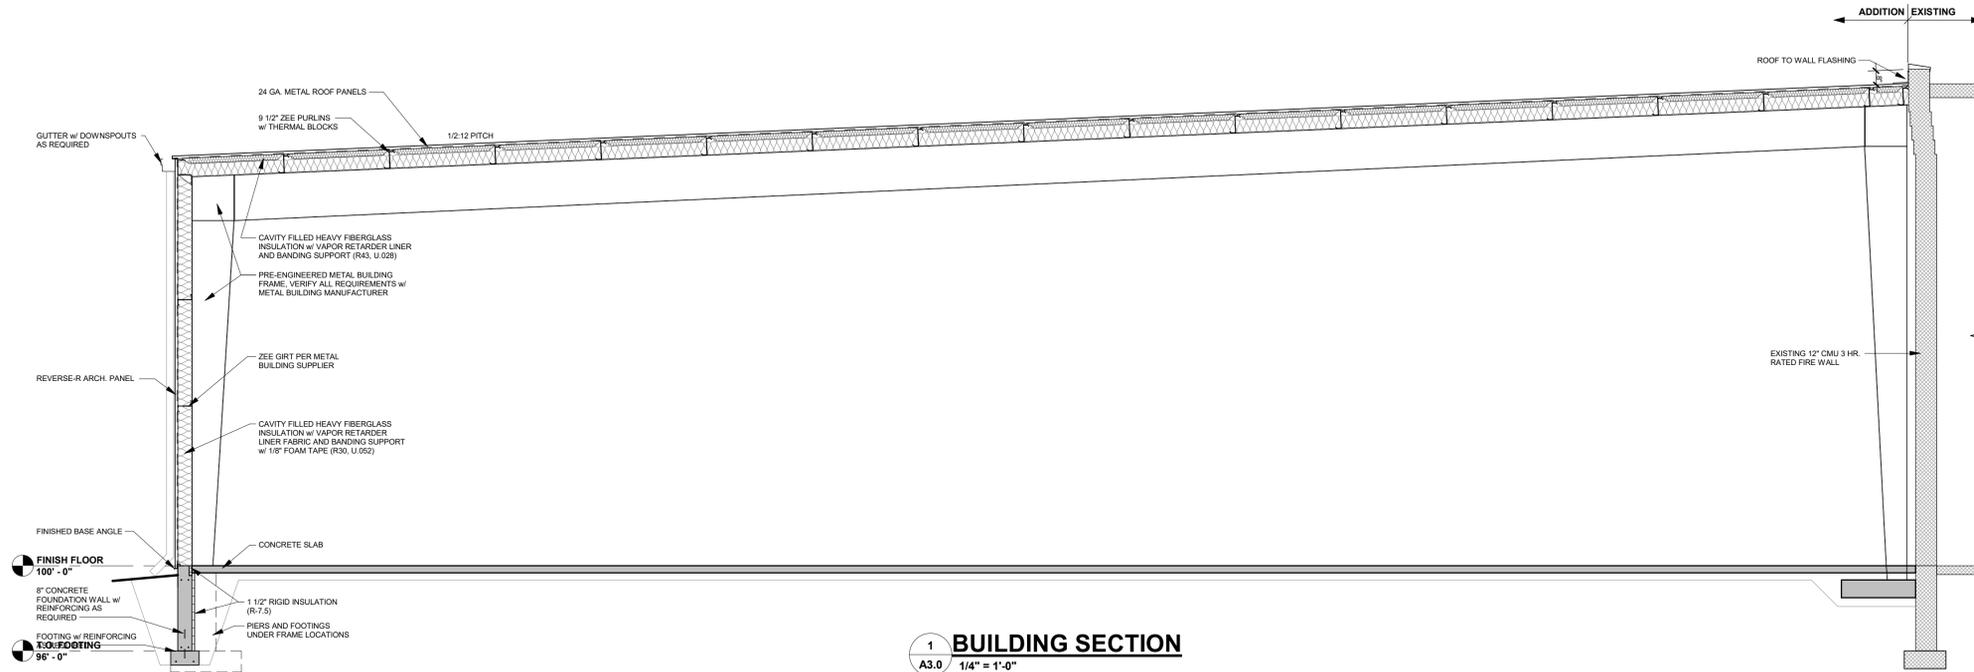

**1 BUILDING SECTION**  
 A3.0 1/4" = 1'-0"

**PRELIMINARY - NOT FOR CONSTRUCTION**