


Attachment 3 – Aerial View



## **Attachment 4**

Site Pan, Floor Plan, and  
Building Elevations

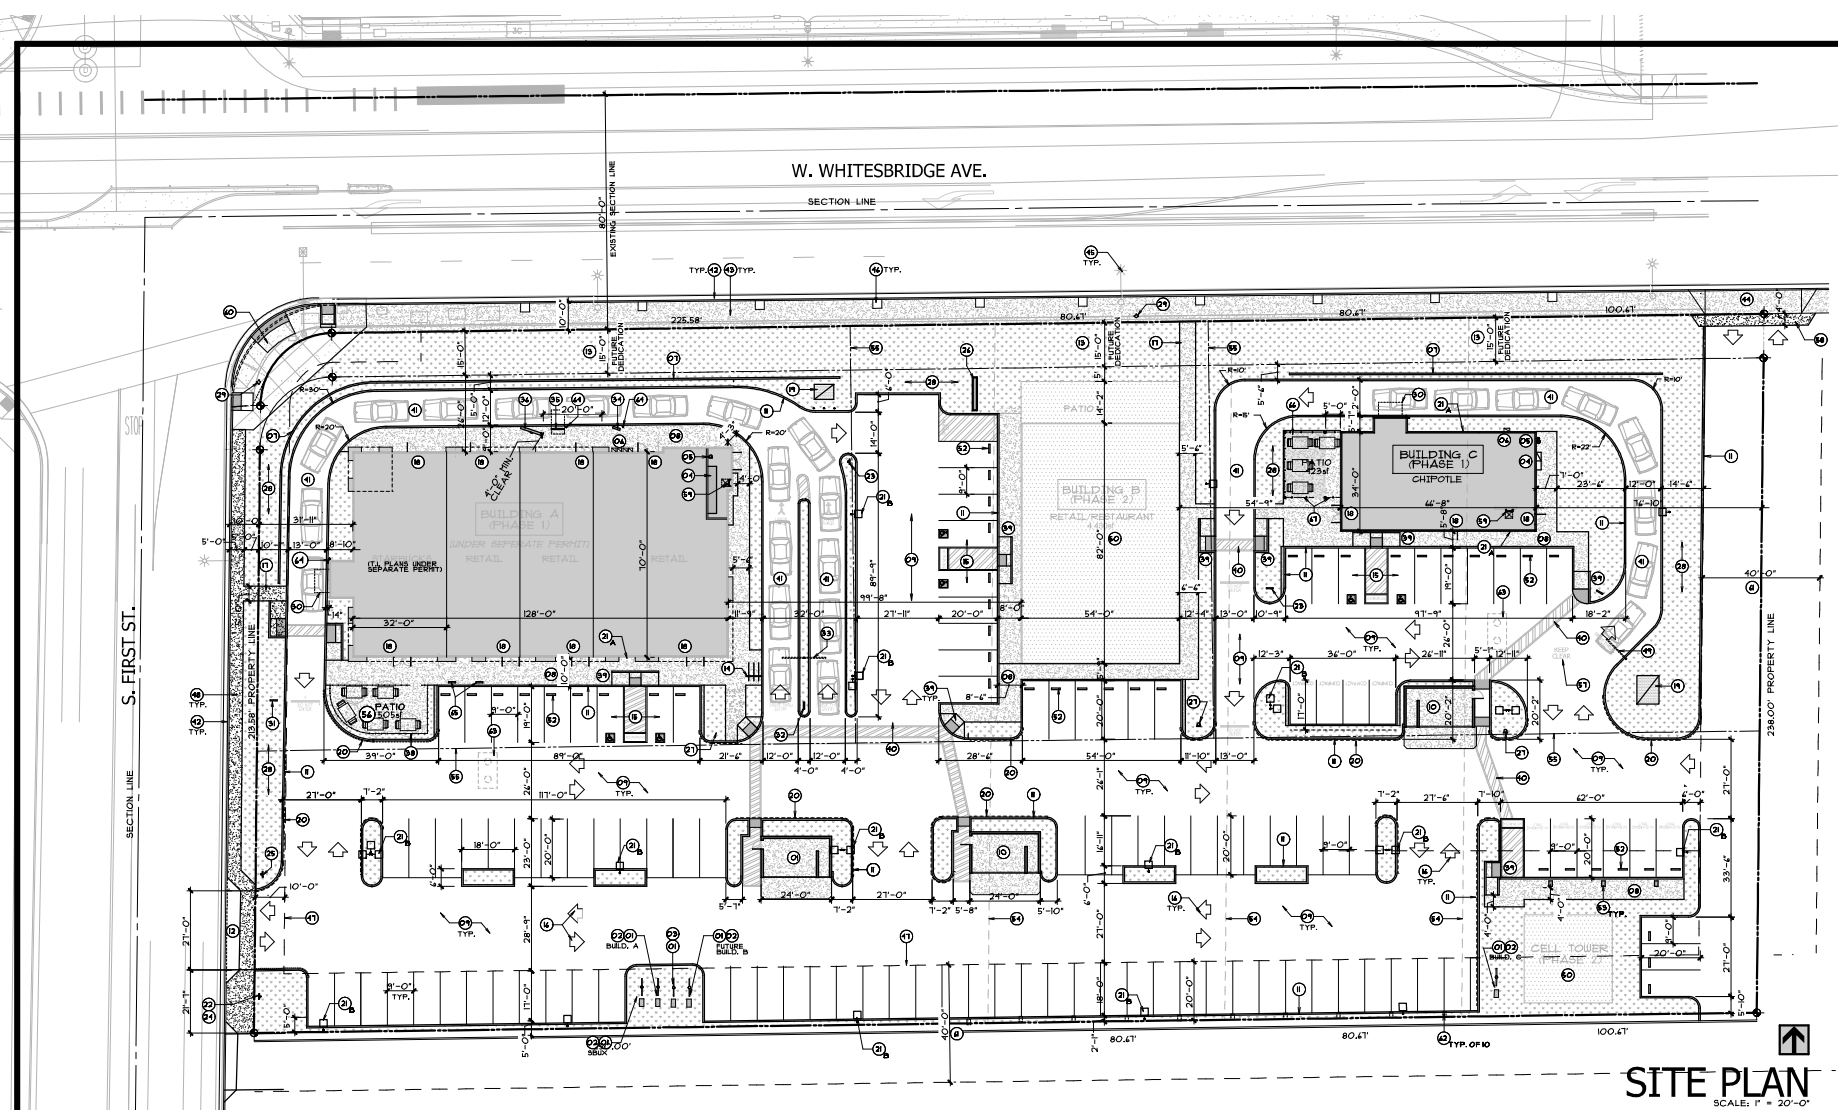

**SITE PLAN**  
SCALE: 1" = 20'-0"

PROJECT INFORMATION	
PROJECT OWNER	W. WHITESBRIDGE DEVELOPMENT
PROJECT ADDRESS	8101 W. WHITESBRIDGE AVE. S. FIRST ST.

- SITE KEYNOTES**
**W. WHITESBRIDGE DEVELOPMENT - Building 'C'**




architecture  
engineering  
forensic sciences

ASSOCIATED DESIGN AND ENGINEERING ■ INC.

351 WEST CROWWELL AVE. SUITE 108 ■ FRESNO, CA 93711 ■ OFFICE 559.431.2399 ■ FAX 559.431.2074 ■ [office@adefinc.biz](http://adefinc.biz) ■ <http://adefinc.biz>

REVISIONS	
NO.	DESCRIPTION

JOB NO. C22011 003  
DATE 11/8/2023

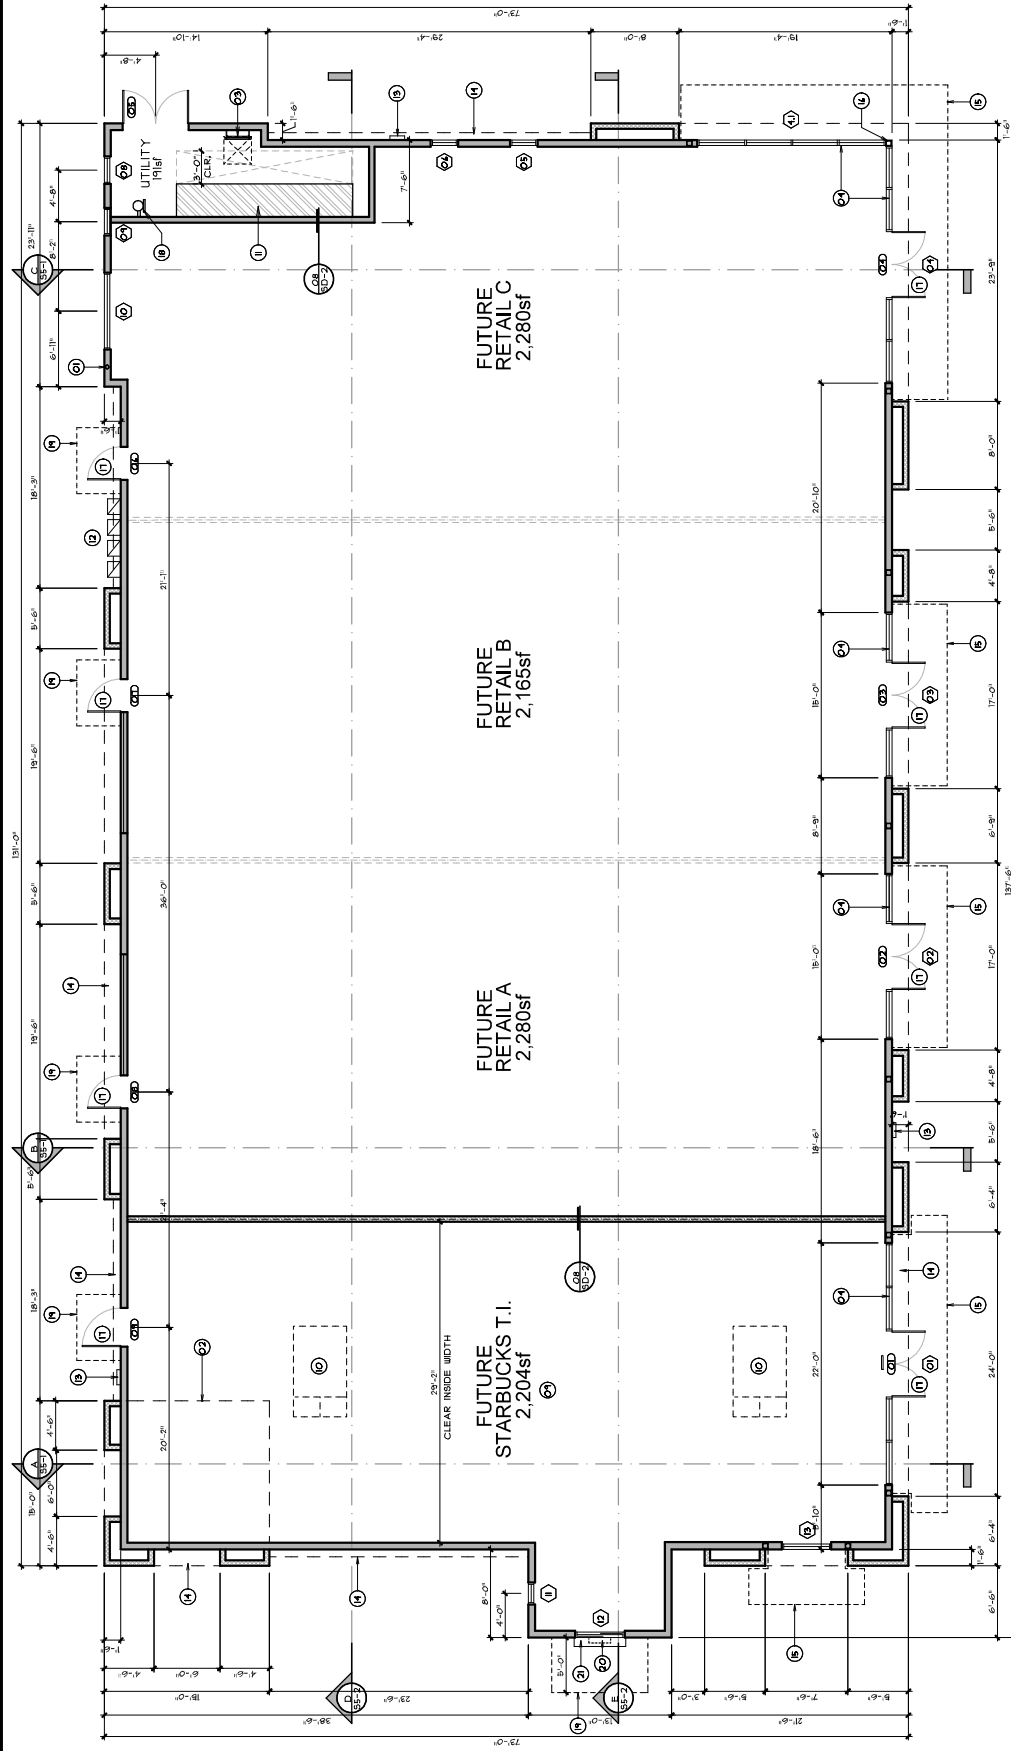

↑ BUILDING 'A' 9,120SF  
SHELL BUILDING FLOOR PLAN


## ELIOP DI AN KEYNOTES

- [illegible]

---

- [illegible]

---

- [illegible]

## WALL TYPE | LEGEND




- [illegible]

### GENERAL NOTES


- [illegible]

## LEGEND

- DOOR NUMBER, SEE SHEET A1-1 FOR  
STOREFRONT NUMBER, SEE SHEET A1-1 FOR SCHEDULE

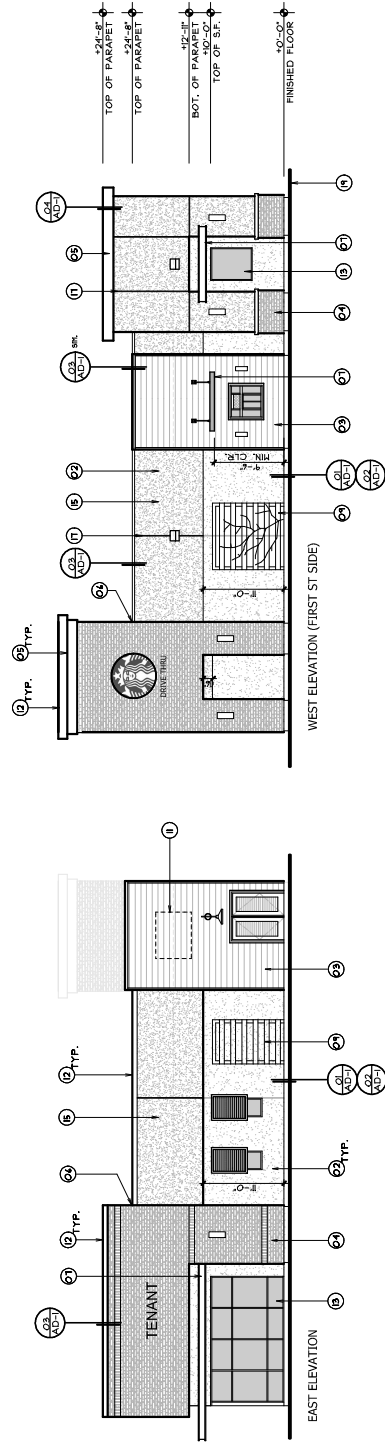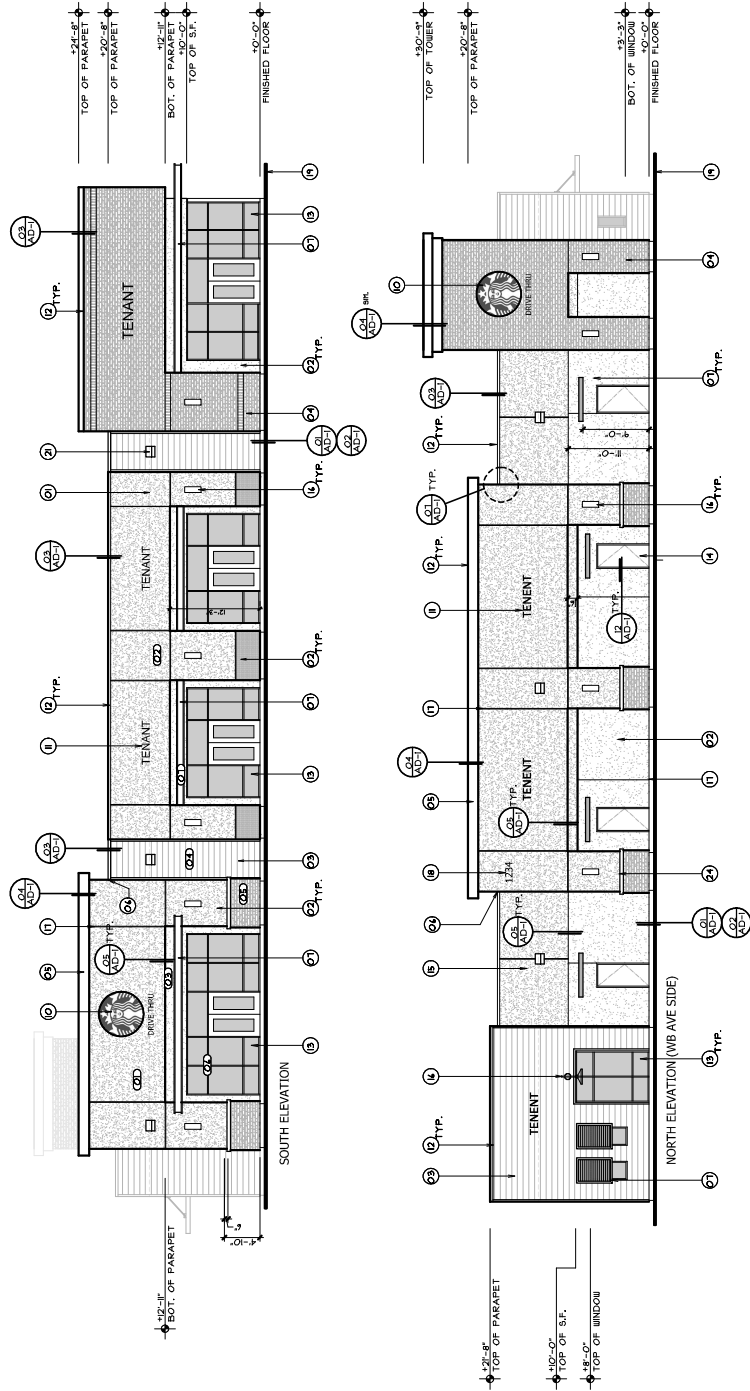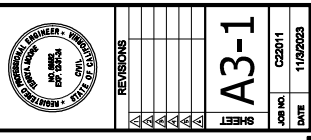







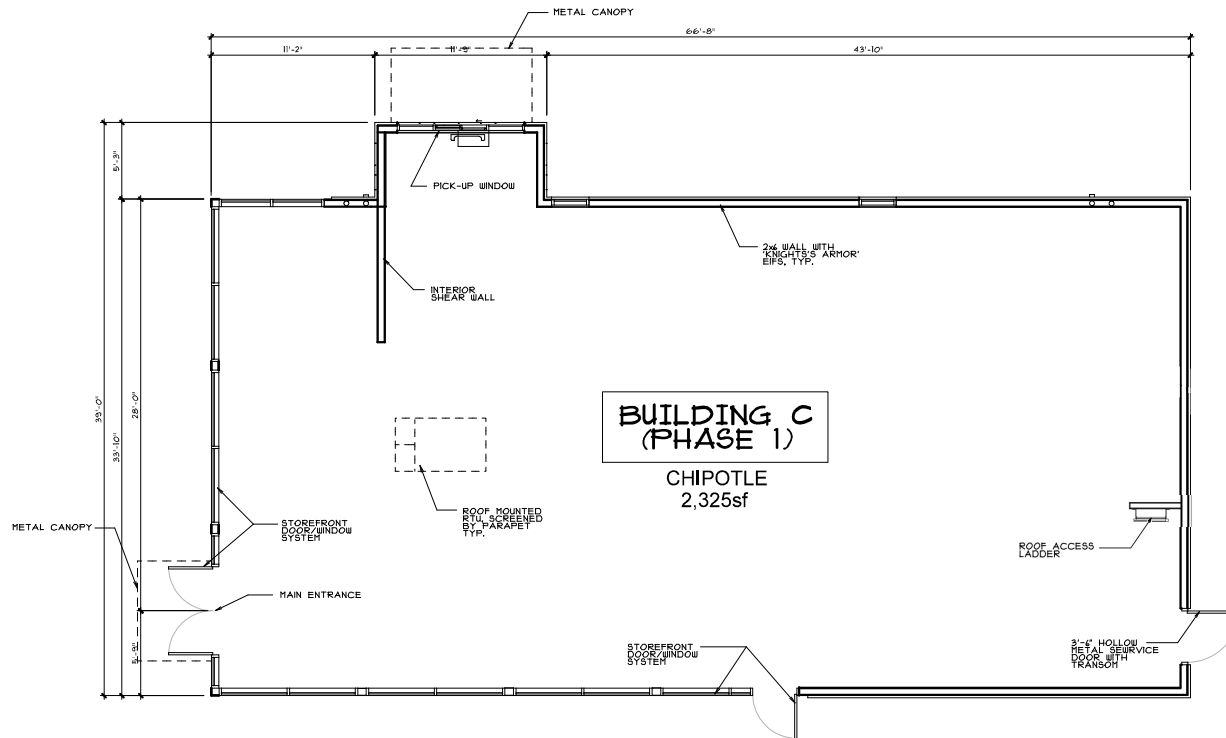


**BUILDING C  
(PHASE 1)**  
CHIPOTLE  
2,325sf

**BUILDING 'C' (PHASE 1)**  
**SHELL BUILDING FLOOR PLAN**

SCALE: 1/4" = 1'-0"

<b>REVISIONS</b>	
NO.	DESCRIPTION
1	
2	
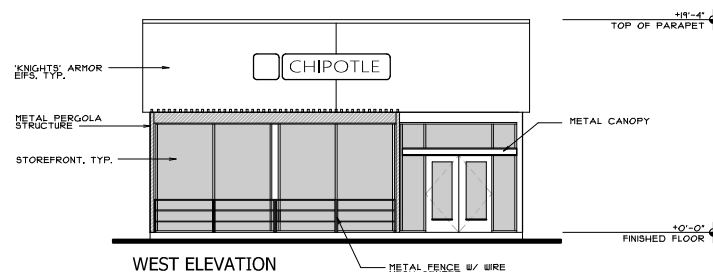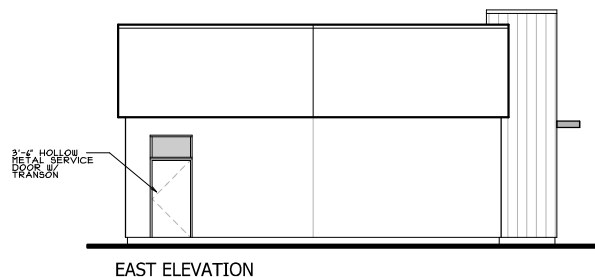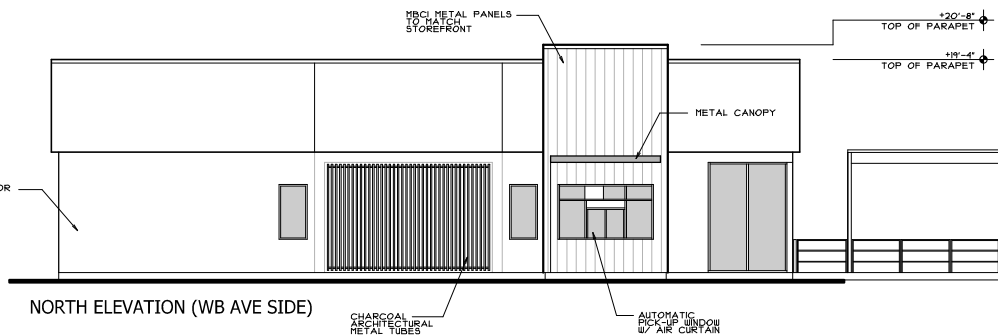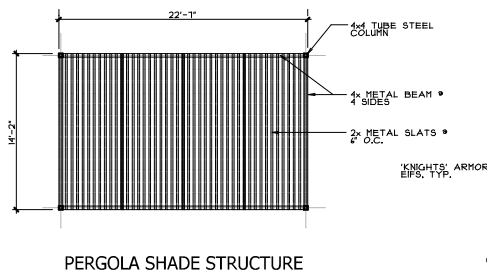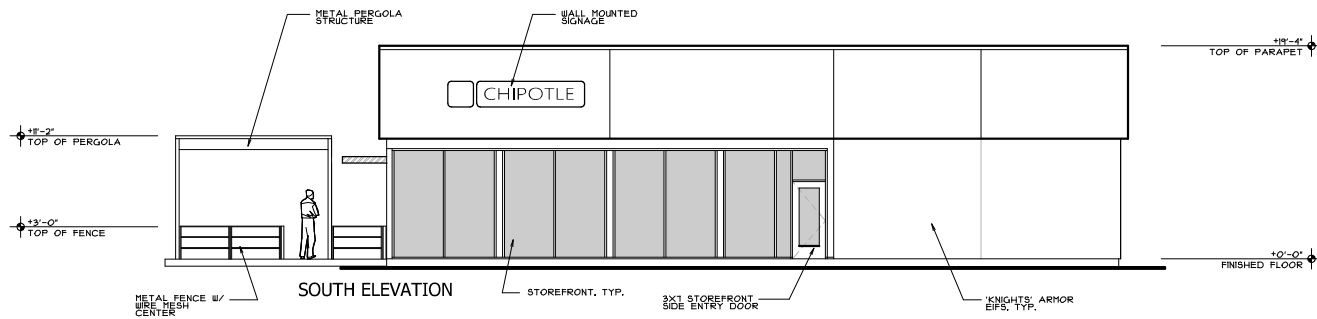

# BUILDING C EXTERIOR ELEVATIONS

SCALE: 3/16" = 1'-0"

W. WHITESBRIDGE DEVELOPMENT - Building 'C'



ASSOCIATED DESIGN AND ENGINEERING, INC.

351 WEST CROMWELL AVE, SUITE 108, FRESNO, CA 93711 OFFICE: 559.431.2369 FAX: 559.431.2074 office@adenc.biz http://adenc.biz



## REVISIONS

NO.	DATE	DESCRIPTION
1		
2		
3		
4		
5		

SHEET A3-1

003 CHIPOTLE DETAILS  
DATE 11/3/2023