


Attachment 3

Floor Plan

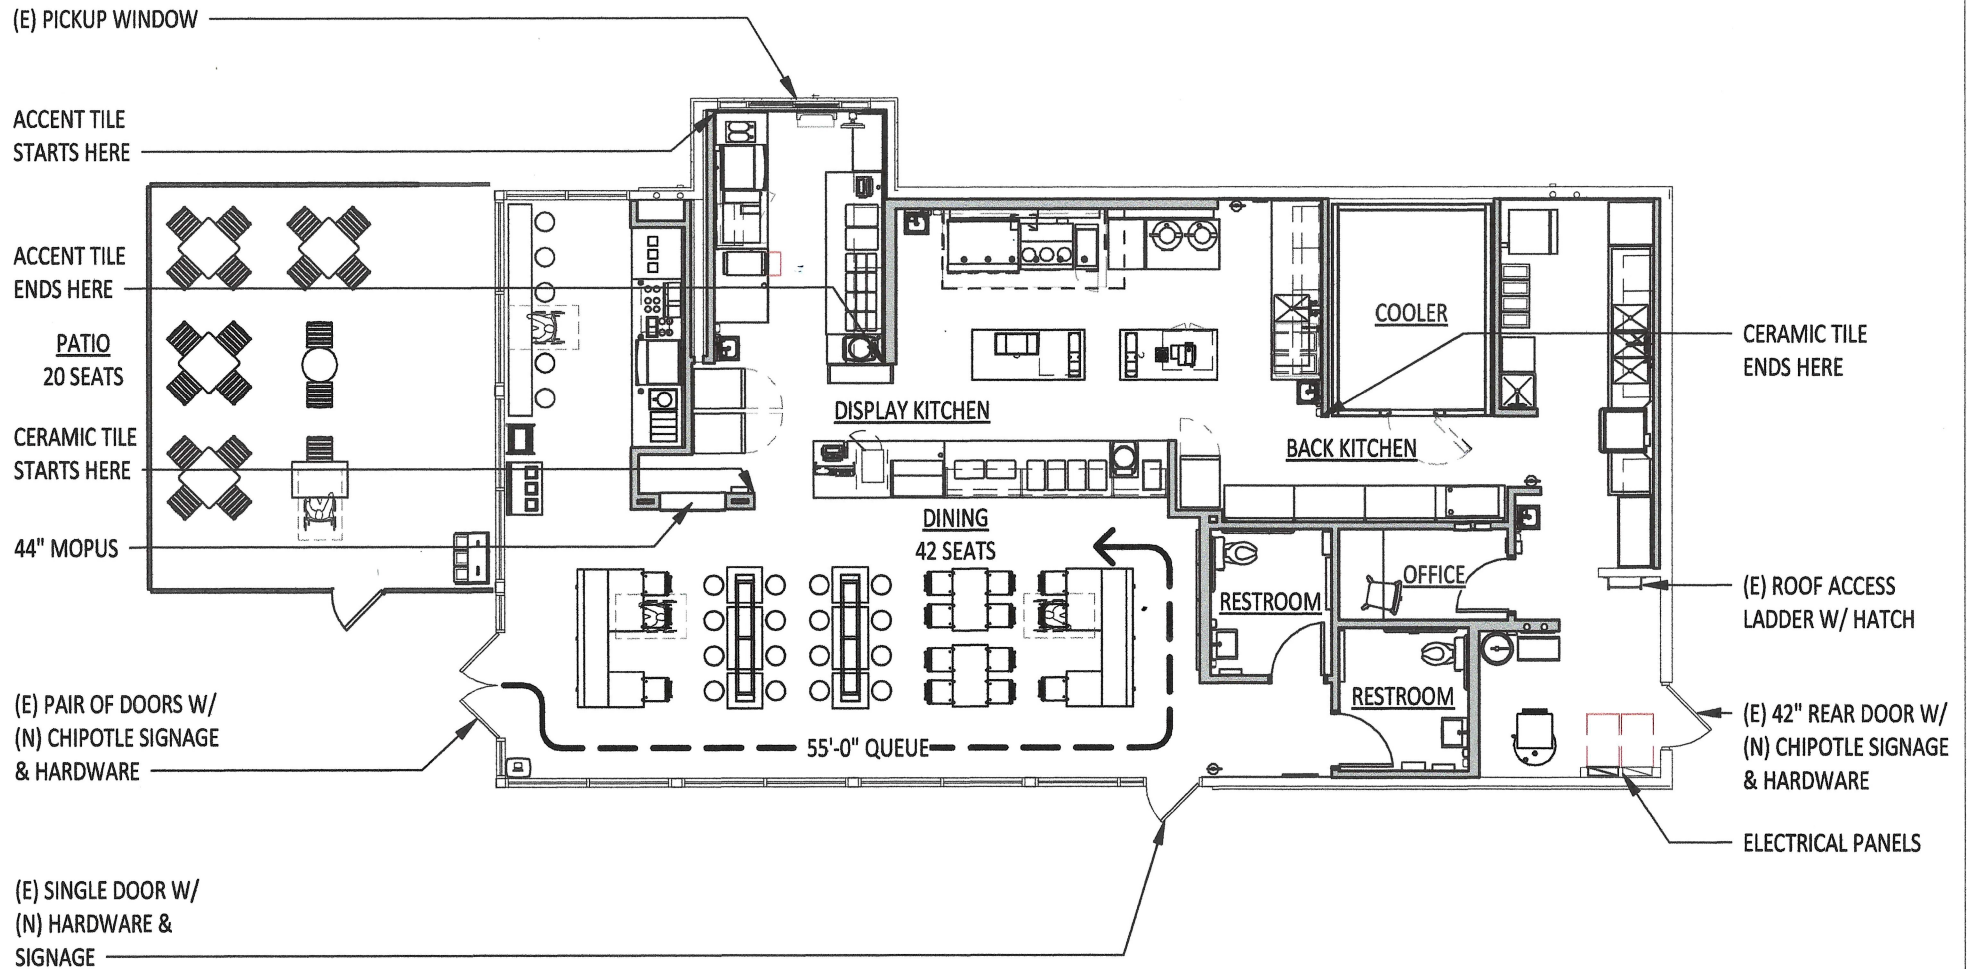

FHA
ARCHITECTS

FLOOR PLAN

3/32" = 1'-0"

14344 "Y" STREET
SUITE NO. 204
OMAHA, NE 68137-2805
TEL: 402.895.0878
FAX: 402.895.9561
www.fhaarchitects.com



NORTH

HWY 180 & 1ST
SEC W. WHITESBRIDGE AVE. & S. FIRST STREET
KERNAN, CA 93630

01/10/2024

KO-4

