



City of Ketchum
Planning & Building

STAFF REPORT
KETCHUM PLANNING AND ZONING COMMISSION
REGULAR MEETING OF JULY 13th

PROJECT: North Pass No. 8 Townhouse Subdivision Preliminary Plat

FILE NUMBER: P20-041

OWNERS: Karoline Droege & Julia Sweeny

REPRESENTATIVE: Bruce Smith, Alpine Enterprises

REQUEST: Townhouse Subdivision Preliminary Plat to convert an existing duplex containing two condominium units into two townhomes

ASSOCIATED PERMITS: Building Permit 79-68 Subdivision Application File No. 80-006

LOCATION: 128 & 130 Short Swing Lane (North Pass Condominiums No. 8: Units A & B)

ZONING: General Residential – Low Density (GR-L)

OVERLAY: None

NOTICE: Notice was mailed to properties within a 300 ft radius of the subject property and all political subdivisions on June 26th, 2020. Notice was published in the June 17th, 2020 edition of the Idaho Mountain Express. Public comment is attached as Exhibit B to the Staff Report.

REVIEWER: Abby Rivin, Associate Planner

BACKGROUND

The applicant is requesting Preliminary Plat approval for a Townhouse Subdivision to convert an existing duplex containing two condominium units located at 128 and 130 Short Swing Lane within the City’s General Residential Low Density (GR-L) Zoning District into two townhomes. The subject North Pass Condominiums No. 8 will be subdivided to create two townhouse sublots. No changes are proposed to the existing duplex building or the site.

There are many duplex units within the City of Ketchum that were built as condominiums in the late 1970’s and 1980’s, with each property owner owning the interior volume and the condominium association owning the actual structures and land (held as common elements/space). The duplex units were built to the building code in effect at that time, generally with a common one-hour fire-resistance rated wall between the units. The City has allowed conversion of these units from a condominium form of ownership to a “townhouse” form. In the “townhouse” ownership case, each property owner owns the structure and, at a minimum, the ground beneath it and sometimes more land (commonly known as a subplot). These conversions are desirable as banks are much more willing to lend on townhouse ownership developments.

The existing duplex was built in 1979 (Building Permit) and subdivided into two condominium units in 1980 (Subdivision Application File No. 80-006). As the existing duplex was built 41 years ago, the building does not meet current building code or separation requirements for townhouses specified in R302.2 of the International Residential Code or Ketchum Municipal Code §15.04.020. A plat note, describing the non-conforming status of the existing, older duplex housing stock, when converted to a townhouse type of ownership will be required as Condition of Approval #9.

STAFF RECOMMENDATION

After holding a public hearing and considering public comment, staff recommends the Planning & Zoning Commission recommend approval of the Townhouse Subdivision Preliminary Plat application to City Council subject to Conditions of Approval #1-9 and authorize the Chair to sign the Findings of Fact and Conclusions of Law attached to the Staff Report as Exhibit C.

ANALYSIS

Table 1: City Department Comments

City Department Comments			
Compliant			City Standards and <i>City Department Comments</i>
Yes	No	N/A	
<input checked="" type="checkbox"/>	<input type="checkbox"/>	<input type="checkbox"/>	Fire: <i>The Fire Code Official has reviewed the plans and does not have any comments or concerns regarding the conversion. Prior to the City Clerk’s signature of final plat, smoke and carbon monoxide detectors shall be installed to meet current building code.</i>
<input checked="" type="checkbox"/>	<input type="checkbox"/>	<input type="checkbox"/>	City Engineer and Streets Department: <i>The conversion of the existing condominium duplex into two townhome units does not qualify as a substantial improvement or impact the right-of-way.</i>
<input checked="" type="checkbox"/>	<input type="checkbox"/>	<input type="checkbox"/>	Utilities: <i>Existing sewer and water connections serve the duplex.</i>
<input checked="" type="checkbox"/>	<input type="checkbox"/>	<input type="checkbox"/>	Building: <i>Prior to the City Clerk’s signature of final plat, smoke and carbon monoxide detectors shall be installed to meet current building code. In the case of any alterations to the subject structures, all applicable current building and zoning code requirements shall apply.</i>
<input checked="" type="checkbox"/>	<input type="checkbox"/>	<input type="checkbox"/>	Planning and Zoning: <i>Comments are denoted throughout the Tables 2 & 3.</i>

Table 2: Townhouse Plat Requirements

Townhouse Plat Requirements				
Compliant			Standards and Staff Comments	
Yes	No	N/A	City Code	City Standards and <i>Staff Comments</i>
<input checked="" type="checkbox"/>	<input type="checkbox"/>	<input type="checkbox"/>	16.04.080.B	Townhouse Owners' Documents: The subdivider of the townhouse project shall submit with the preliminary plat application a copy of the proposed party wall agreement and any proposed document(s) creating an association of owners of the proposed townhouse sublots, which shall adequately provide for the control and maintenance of all commonly held facilities, garages, parking and/or open spaces. Prior to final plat approval, the subdivider shall submit to the city a final copy of such documents and shall file such documents prior to recordation of the plat, which shall reflect the recording instrument numbers.

			Staff Comments	<i>The applicant has submitted a complete preliminary plat application including the CC&Rs. The applicant shall submit a final copy of the Townhouse Declaration and Party Wall Agreement document to the Planning & Building Department and file such document prior to recordation of the final plat.</i>
<input checked="" type="checkbox"/>	<input type="checkbox"/>	<input type="checkbox"/>	16.04.080.C.1	<p>Preliminary Plat Procedure: Townhouse developments shall be administered consistent with the procedures and design and development regulations established in §16.04.030 and §16.04.040 and the standards of this subsection.</p> <p>All townhouse developments shall be platted under the procedures contained in the subdivision ordinance in effect and shall be required to obtain design review approval prior to building permit issuance.</p>
			Staff Comments	<p><i>The townhouse subdivision shall be platted under the procedures contained in the subdivision ordinance.</i></p> <p><i>The duplex condominium is an existing building and the project does not require design review approval or a building permit.</i></p>
<input type="checkbox"/>	<input type="checkbox"/>	<input checked="" type="checkbox"/>	16.04.080.C.2	<p>The subdivider may apply for preliminary plat approval from the commission pursuant to subsection 16.04.030D of this chapter at the time application is made for design review approval pursuant to title 17, chapter 17.96 of this code. The commission may approve, deny or conditionally approve such preliminary plat upon consideration of the action taken on the application for design review of the project.</p>
			Staff Comments	<i>N/A. The duplex is an existing building. No exterior modifications are proposed to the existing duplex or the project site. Design Review is not required for this project.</i>
<input type="checkbox"/>	<input type="checkbox"/>	<input checked="" type="checkbox"/>	16.04.080.C.3	<p>The preliminary plat, other data, and the commission's findings may be transmitted to the council prior to commencement of construction of the project under a valid building permit issued by the City. The council shall act on the preliminary plat pursuant to subsection 16.04.030E and F of this chapter.</p>
			Staff Comments	<i>N/A. The duplex is an existing building. No exterior modifications are proposed to the existing duplex or the project site. A building permit is not required for this project</i>
<input type="checkbox"/>	<input type="checkbox"/>	<input checked="" type="checkbox"/>	16.04.080.C.4	<p>In the event a phased townhouse development project is proposed, after preliminary plat is granted for the entirety of a project, the final plat procedure for each phase of a phased development project shall follow §16.04.030.G and comply with the additional provisions of §16.04.110 of this code.</p>
			Staff Comments	<i>N/A as the duplex is an existing building.</i>
<input checked="" type="checkbox"/>	<input type="checkbox"/>	<input type="checkbox"/>	16.04.080.D	<p>D. Final Plat Procedure:</p> <p>1. The final plat procedure contained in subsection 16.04.030G of this chapter shall be followed. However, the final plat shall not be signed by the city clerk and recorded until the townhouse has received either:</p> <p style="padding-left: 40px;">a. A certificate of occupancy issued by the city of Ketchum for all structures in the townhouse development and completion of all design review elements as approved by the planning and zoning administrator; or</p> <p style="padding-left: 40px;">b. Signed council approval of a phased development project consistent with §16.04.110 herein.</p> <p>2. The council may accept a security agreement for any design review elements not completed on a case by case basis pursuant to title 17, chapter 17.96 of this code.</p>
			Staff Comments	<i>The applicant shall follow the final plat procedure as specified in the City's subdivision ordinance.</i>

<input checked="" type="checkbox"/>	<input type="checkbox"/>	<input type="checkbox"/>	16.04.080.E.1	E. Required Findings: In addition to all Townhouse Developments complying with the applicable provisions of Title 17 and this Subdivision Chapter (§16.04), the Administrator shall find that All Townhouse Developments, including each individual subplot, shall not exceed the maximum building coverage requirements of the zoning district.
			Staff Comments	<i>The building coverage of the existing duplex development is 24% (2,048 sq ft building coverage/8,788 sq ft lot area), which is 11% less than the maximum permitted in the GR-L Zone.</i>
<input checked="" type="checkbox"/>	<input type="checkbox"/>	<input type="checkbox"/>	16.04.080.E.2	Garage: All garages shall be designated on the preliminary and final plats and on all deeds as part of the particular townhouse units. Detached garages may be platted on separate sublots; provided, that the ownership of detached garages is tied to specific townhouse units on the townhouse plat and in any owner's documents, and that the detached garage(s) may not be sold and/or owned separate from any dwelling unit(s) within the townhouse development.
			Staff Comments	<i>The existing duplex doesn't include an enclosed garage.</i>
<input checked="" type="checkbox"/>	<input type="checkbox"/>	<input type="checkbox"/>	16.04.080.E.3	General Applicability: All other provisions of this chapter and all applicable ordinances, rules and regulations of the city and all other governmental entities having jurisdiction shall be complied with by townhouse subdivisions. (Ord. 1061 § 3, 2009: Ord. 879 § 4, 2001: Ord. 460 § 2, 1987)
			Staff Comments	<i>This townhouse subdivision will comply with all applicable local, state, and federal ordinances, rules, and regulations.</i>

Table 3: Preliminary Plat Requirements (all subdivisions)

Preliminary Plat Requirements				
Compliant			Standards and Staff Comments	
Yes	No	N/A	City Code	City Standards and Staff Findings
<input checked="" type="checkbox"/>	<input type="checkbox"/>	<input type="checkbox"/>	16.04.030.C.1	The subdivider shall file with the administrator copies of the completed subdivision application form and preliminary plat data as required by this chapter.
			Findings	<i>The application has been reviewed and determined to be complete.</i>
<input checked="" type="checkbox"/>	<input type="checkbox"/>	<input type="checkbox"/>	16.04.030.J	Application and Preliminary Plat Contents: The preliminary plat, together with all application forms, title insurance report, deeds, maps, and other documents reasonably required, shall constitute a complete subdivision application. The preliminary plat shall be drawn to a scale of not less than one inch equals one hundred feet (1" = 100') and shall show the following:
			Findings	<i>All required materials for the Preliminary Plat application have been submitted.</i>
<input checked="" type="checkbox"/>	<input type="checkbox"/>	<input type="checkbox"/>	16.04.030.I.1	The scale, north point and date.
			Findings	<i>This standard has been met. The preliminary plat contains a scale, north point, and date.</i>
<input checked="" type="checkbox"/>	<input type="checkbox"/>	<input type="checkbox"/>	16.04.030.J.2	The name of the proposed subdivision.
			Findings	<i>This standard has been met.</i>
<input checked="" type="checkbox"/>	<input type="checkbox"/>	<input type="checkbox"/>	16.04.030.J.3	The name and address of the owner of record, the subdivider, and the engineer, surveyor, or other person preparing the plat.
			Findings	<i>This information has been provided on the application form and indicated on the Preliminary Plat.</i>

<input checked="" type="checkbox"/>	<input type="checkbox"/>	<input type="checkbox"/>	16.04.030.J.4	Legal description of the area platted.
			Findings	<i>This standard has been met.</i>
<input checked="" type="checkbox"/>	<input type="checkbox"/>	<input type="checkbox"/>	16.04.030.J.5	The names and the intersecting boundary lines of adjoining subdivisions and parcels of property.
			Findings	<i>This standard has been met. Neighboring Lots 7, 9, and 10 of Warm Springs Village Subdivision No. 3 are indicated on the plat.</i>
<input type="checkbox"/>	<input type="checkbox"/>	<input checked="" type="checkbox"/>	16.04.030.J.6	A contour map of the subdivision with contour lines and a maximum interval of two feet (2') to show the configuration of the land based upon the United States geodetic survey data, or other data approved by the city engineer.
			Findings	<i>This standard is not applicable to the subdivision of an existing lot into two townhouse sublots.</i>
<input checked="" type="checkbox"/>	<input type="checkbox"/>	<input type="checkbox"/>	16.04.030.J.7	The scaled location of existing buildings, water bodies and courses and location of the adjoining or immediately adjacent dedicated streets, roadways and easements, public and private.
			Findings	<i>Short Swing Lane is indicated on the plat.</i>
<input checked="" type="checkbox"/>	<input type="checkbox"/>	<input type="checkbox"/>	16.04.030.J.8	Boundary description and the area of the tract.
			Findings	<i>This boundary description and the area of the tract is noted on the Preliminary Plat.</i>
<input checked="" type="checkbox"/>	<input type="checkbox"/>	<input type="checkbox"/>	16.04.030.J.9	Existing zoning of the tract.
			Findings	<i>The property is within the GR-L Zoning District. Plat note #4 references the zoning district.</i>
<input checked="" type="checkbox"/>	<input type="checkbox"/>	<input type="checkbox"/>	16.04.030.J.10	The proposed location of street rights of way, lots, and lot lines, easements, including all approximate dimensions, and including all proposed lot and block numbering and proposed street names.
			Findings	<i>This standard has been met. No new streets are proposed. The subplot lines and dimensions are indicated on the preliminary plat.</i>
<input checked="" type="checkbox"/>	<input type="checkbox"/>	<input type="checkbox"/>	16.04.030.J.11	The location, approximate size and proposed use of all land intended to be dedicated for public use or for common use of all future property owners within the proposed subdivision.
			Findings	<i>No land for common or public use is required or proposed.</i>
<input checked="" type="checkbox"/>	<input type="checkbox"/>	<input type="checkbox"/>	16.04.030.J.12	The location, size and type of sanitary and storm sewers, water mains, culverts and other surface or subsurface structures existing within or immediately adjacent to the proposed sanitary or storm sewers, water mains, and storage facilities, street improvements, street lighting, curbs, and gutters and all proposed utilities.
			Findings	<i>The plat indicates the locations of all utilities that serve the townhome development. No street infrastructure improvements are proposed with this project.</i>
<input type="checkbox"/>	<input type="checkbox"/>	<input checked="" type="checkbox"/>	16.04.030.J.13	The direction of drainage, flow and approximate grade of all streets.
			Findings	<i>N/a as no new streets are proposed.</i>
<input type="checkbox"/>	<input type="checkbox"/>	<input checked="" type="checkbox"/>	16.04.030.J.14	The location of all drainage canals and structures, the proposed method of disposing of runoff water, and the location and size of all drainage easements, whether they are located within or outside of the proposed plat.
			Findings	<i>N/A. No drainage improvements are proposed with this subdivision.</i>
<input checked="" type="checkbox"/>	<input type="checkbox"/>	<input type="checkbox"/>	16.04.030.J.15	Vicinity map drawn to approximate scale showing the location of the proposed subdivision in reference to existing and/or proposed arterials and collector streets.
			Findings	<i>This application subdivides a platted lot into two townhouse sublots. The original subdivision's plat serves as the vicinity map.</i>
<input type="checkbox"/>	<input type="checkbox"/>	<input checked="" type="checkbox"/>	16.04.030.J.16	The boundaries of the floodplain, floodway and avalanche overlay district shall

				also be clearly delineated and marked on the preliminary plat or a note provided if the entire project is in the floodplain, floodway or avalanche overlay district.
			Findings	<i>N/A. The property is not currently mapped to be in the floodplain/floodway. The property is not within the avalanche overlay.</i>
<input type="checkbox"/>	<input type="checkbox"/>	<input checked="" type="checkbox"/>	16.04.030.J.17	Building envelopes shall be shown on each lot, all or part of which is within a floodway, floodplain, or avalanche zone; or any lot that is adjacent to the Big Wood River, Trail Creek, or Warm Springs Creek; or any lot, a portion of which has a slope of twenty five percent (25%) or greater; or upon any lot which will be created adjacent to the intersection of two (2) or more streets.
			Findings	<i>N/A . The property is not located within the floodway, floodplain, or avalanche zone. The property doesn't lie adjacent to a river or creek. The lot doesn't contain slopes of 25% or greater. The subject property is not a corner lot.</i>
<input checked="" type="checkbox"/>	<input type="checkbox"/>	<input type="checkbox"/>	16.04.030.J.18	Lot area of each lot.
			Findings	<i>The existing and proposed size of each subplot is indicated.</i>
<input checked="" type="checkbox"/>	<input type="checkbox"/>	<input type="checkbox"/>	16.04.030.J.19	Existing mature trees and established shrub masses.
			Findings	<i>The preliminary plat indicates existing mature trees and shrub masses.</i>
<input checked="" type="checkbox"/>	<input type="checkbox"/>	<input type="checkbox"/>	16.04.030.J.20	To be provided to Administrator: Subdivision names shall not be the same or confused with the name of any other subdivision in Blaine County, Idaho and shall be approved by the Blaine County Assessor.
			Findings	<i>The North Pass No. 8 subdivision name is unique and is not the same as another townhouse subdivision in Blaine County.</i>
<input type="checkbox"/>	<input type="checkbox"/>	<input checked="" type="checkbox"/>	16.04.030.J.21	All percolation tests and/or exploratory pit excavations required by state health authorities.
			Findings	<i>N/A. The duplex is connected to municipal services.</i>
<input checked="" type="checkbox"/>	<input type="checkbox"/>	<input type="checkbox"/>	16.04.030.J.22	A copy of the provisions of the articles of incorporation and bylaws of homeowners' association and/or condominium declarations to be filed with the final plat of the subdivision.
			Findings	<i>The applicant has submitted a complete preliminary plat application including the CC&Rs. The applicant shall submit a final copy of the Townhouse Declaration and Party Wall Agreement document to the Planning & Building Department and file such document prior to recordation of the final plat.</i>
<input checked="" type="checkbox"/>	<input type="checkbox"/>	<input type="checkbox"/>	16.04.030.J.23	A current title report shall be provided at the time that the preliminary plat is filed with the administrator, together with a copy of the owner's recorded deed to such property.
			Findings	<i>This standard has been met. The applicant has submitted a Lot Book Guarantee and the Last Deed of Record.</i>
<input checked="" type="checkbox"/>	<input type="checkbox"/>	<input type="checkbox"/>	16.04.030.J.24	A digital copy of the preliminary plat shall be filed with the administrator.
			Findings	<i>This standard has been met. The digital copy of the preliminary plat is attached as Exhibit A.</i>
<input checked="" type="checkbox"/>	<input type="checkbox"/>	<input type="checkbox"/>	16.04.040.A	Required Improvements: The improvements set forth in this section shall be shown on the preliminary plat and installed prior to approval of the final plat. Construction design plans shall be submitted and approved by the city engineer. All such improvements shall be in accordance with the comprehensive plan and constructed in compliance with construction standard specifications adopted by the city. Existing natural features which enhance the attractiveness of the subdivision and community, such as mature trees, watercourses, rock outcroppings, established shrub masses and historic areas, shall be preserved through design of the subdivision.

			Findings	<i>The mature trees indicated on the preliminary plat shall be preserved.</i>
<input type="checkbox"/>	<input type="checkbox"/>	<input checked="" type="checkbox"/>	16.04.040.B	Improvement Plans: Prior to approval of final plat by the commission, the subdivider shall file two (2) copies with the city engineer, and the city engineer shall approve construction plans for all improvements required in the proposed subdivision. Such plans shall be prepared by a civil engineer licensed in the state.
			Findings	<i>N/A as no new improvements are proposed with this townhouse subdivision.</i>
<input type="checkbox"/>	<input type="checkbox"/>	<input checked="" type="checkbox"/>	16.04.040.C	Prior to final plat approval, the subdivider shall have previously constructed all required improvements and secured a certificate of completion from the city engineer. However, in cases where the required improvements cannot be constructed due to weather conditions or other factors beyond the control of the subdivider, the city council may accept, in lieu of any or all of the required improvements, a performance bond filed with the city clerk to ensure actual construction of the required improvements as submitted and approved. Such performance bond shall be issued in an amount not less than one hundred fifty percent (150%) of the estimated costs of improvements as determined by the city engineer. In the event the improvements are not constructed within the time allowed by the city council (which shall be one year or less, depending upon the individual circumstances), the council may order the improvements installed at the expense of the subdivider and the surety. In the event the cost of installing the required improvements exceeds the amount of the bond, the subdivider shall be liable to the city for additional costs. The amount that the cost of installing the required improvements exceeds the amount of the performance bond shall automatically become a lien upon any and all property within the subdivision owned by the owner and/or subdivider.
			Findings	<i>N/A as no improvements are proposed with this townhouse subdivision.</i>
<input type="checkbox"/>	<input type="checkbox"/>	<input checked="" type="checkbox"/>	16.04.040.D	As Built Drawing: Prior to acceptance by the city council of any improvements installed by the subdivider, two (2) sets of as built plans and specifications, certified by the subdivider's engineer, shall be filed with the city engineer. Within ten (10) days after completion of improvements and submission of as built drawings, the city engineer shall certify the completion of the improvements and the acceptance of the improvements, and shall submit a copy of such certification to the administrator and the subdivider. If a performance bond has been filed, the administrator shall forward a copy of the certification to the city clerk. Thereafter, the city clerk shall release the performance bond upon application by the subdivider.
			Findings	<i>N/A as the duplex building is existing and no improvements are proposed with this townhouse subdivision.</i>
<input checked="" type="checkbox"/>	<input type="checkbox"/>	<input type="checkbox"/>	16.04.040.E	Monumentation: Following completion of construction of the required improvements and prior to certification of completion by the city engineer, certain land survey monuments shall be reset or verified by the subdivider's engineer or surveyor to still be in place. These monuments shall have the size, shape, and type of material as shown on the subdivision plat. The monuments shall be located as follows: <ol style="list-style-type: none"> 1. All angle points in the exterior boundary of the plat. 2. All street intersections, points within and adjacent to the final plat. 3. All street corner lines ending at boundary line of final plat. 4. All angle points and points of curves on all streets. 5. The point of beginning of the subdivision plat description.
			Findings	<i>The applicant shall meet the required monumentation standards prior to</i>

				<i>recordation of the final plat.</i>
<input checked="" type="checkbox"/>	<input type="checkbox"/>	<input type="checkbox"/>	16.04.040.F	<p>Lot Requirements:</p> <p>1. Lot size, width, depth, shape and orientation and minimum building setback lines shall be in compliance with the zoning district in which the property is located and compatible with the location of the subdivision and the type of development, and preserve solar access to adjacent properties and buildings.</p> <p>2. Whenever a proposed subdivision contains lot(s), in whole or in part, within the floodplain, or which contains land with a slope in excess of twenty five percent (25%), based upon natural contours, or creates corner lots at the intersection of two (2) or more streets, building envelopes shall be shown for the lot(s) so affected on the preliminary and final plats. The building envelopes shall be located in a manner designed to promote harmonious development of structures, minimize congestion of structures, and provide open space and solar access for each lot and structure. Also, building envelopes shall be located to promote access to the lots and maintenance of public utilities, to minimize cut and fill for roads and building foundations, and minimize adverse impact upon environment, watercourses and topographical features. Structures may only be built on buildable lots. Lots shall only be created that meet the definition of "lot, buildable" in section 16.04.020 of this chapter. Building envelopes shall be established outside of hillsides of twenty five percent (25%) and greater and outside of the floodway. A waiver to this standard may only be considered for the following: a. For lot line shifts of parcels that are entirely within slopes of twenty five percent (25%) or greater to create a reasonable building envelope, and mountain overlay design review standards and all other city requirements are met. b. For small, isolated pockets of twenty five percent (25%) or greater that are found to be in compliance with the purposes and standards of the mountain overlay district and this section.</p> <p>3. Corner lots outside of the original Ketchum Townsite shall have a property line curve or corner of a minimum radius of twenty five feet (25') unless a longer radius is required to serve an existing or future use.</p> <p>4. Side lot lines shall be within twenty degrees (20°) to a right angle or radial line to the street line.</p> <p>5. Double frontage lots shall not be created. A planting strip shall be provided along the boundary line of lots adjacent to arterial streets or incompatible zoning districts.</p> <p>6. Every lot in a subdivision shall have a minimum of twenty feet (20') of frontage on a dedicated public street or legal access via an easement of twenty feet (20') or greater in width. Easement shall be recorded in the office of the Blaine County recorder prior to or in conjunction with recordation of the final plat..</p>
			Findings	<p><i>Standards 4, 5, and 6 have been met.</i></p> <p><i>Standards 2 and 3 are not applicable.</i></p> <p><i>Standard 1 has been met. The lot size, width, and depth comply with the dimensional standards for lots required in the GR-L Zone. The existing duplex complies with setbacks from front, rear, and side property lines required in the GR-L Zone.</i></p>
<input type="checkbox"/>	<input type="checkbox"/>	<input checked="" type="checkbox"/>	16.04.040.G	<p>G. Block Requirements: The length, width and shape of blocks within a proposed subdivision shall conform to the following requirements:</p> <p>1. No block shall be longer than one thousand two hundred feet (1,200'), nor less than four hundred feet (400') between the street intersections, and shall have sufficient depth to provide for two (2) tiers of lots.</p> <p>2. Blocks shall be laid out in such a manner as to comply with the lot requirements.</p>

				<p>3. The layout of blocks shall take into consideration the natural topography of the land to promote access within the subdivision and minimize cuts and fills for roads and minimize adverse impact on environment, watercourses and topographical features.</p> <p>4. Except in the original Ketchum Townsite, corner lots shall contain a building envelope outside of a seventy five foot (75') radius from the intersection of the streets.</p>
			Findings	<i>N/A. No new blocks are proposed.</i>
<input type="checkbox"/>	<input type="checkbox"/>	<input checked="" type="checkbox"/>	16.04.040.H.1	<p>H. Street Improvement Requirements:</p> <p>1. The arrangement, character, extent, width, grade and location of all streets put in the proposed subdivision shall conform to the comprehensive plan and shall be considered in their relation to existing and planned streets, topography, public convenience and safety, and the proposed uses of the land;</p>
			Findings	<i>N/A, the subject properties are within an existing subdivision. No new streets are proposed.</i>
<input type="checkbox"/>	<input type="checkbox"/>	<input checked="" type="checkbox"/>	16.04.040.H.2	<p>2. All streets shall be constructed to meet or exceed the criteria and standards set forth in chapter 12.04 of this code, and all other applicable ordinances, resolutions or regulations of the city or any other governmental entity having jurisdiction, now existing or adopted, amended or codified;</p>
			Findings	<i>This proposal does not create a new street. These standards are not applicable.</i>
<input type="checkbox"/>	<input type="checkbox"/>	<input checked="" type="checkbox"/>	16.04.040.H.3	<p>3. Where a subdivision abuts or contains an existing or proposed arterial street, railroad or limited access highway right of way, the council may require a frontage street, planting strip, or similar design features;</p>
			Findings	<i>N/A. No street frontage improvements like planting strips are required.</i>
<input type="checkbox"/>	<input type="checkbox"/>	<input checked="" type="checkbox"/>	16.04.040.H.4	<p>4. Streets may be required to provide access to adjoining lands and provide proper traffic circulation through existing or future neighborhoods;</p>
			Findings	<i>This proposal does not create a new street. These standards are no applicable.</i>
<input type="checkbox"/>	<input type="checkbox"/>	<input checked="" type="checkbox"/>	16.04.040.H.5	<p>5. Street grades shall not be less than three-tenths percent (0.3%) and not more than seven percent (7%) so as to provide safe movement of traffic and emergency vehicles in all weather and to provide for adequate drainage and snow plowing;</p>
			Findings	<i>This proposal does not create a new street. These standards are no applicable.</i>
<input type="checkbox"/>	<input type="checkbox"/>	<input checked="" type="checkbox"/>	16.04.040.H.6	<p>6. In general, partial dedications shall not be permitted, however, the council may accept a partial street dedication when such a street forms a boundary of the proposed subdivision and is deemed necessary for the orderly development of the neighborhood, and provided the council finds it practical to require the dedication of the remainder of the right of way when the adjoining property is subdivided. When a partial street exists adjoining the proposed subdivision, the remainder of the right of way shall be dedicated;</p>
			Findings	<i>N/A. This proposal does not create a new street. These standards are no applicable.</i>
<input type="checkbox"/>	<input type="checkbox"/>	<input checked="" type="checkbox"/>	16.04.040.H.7	<p>7. Dead end streets may be permitted only when such street terminates at the boundary of a subdivision and is necessary for the development of the subdivision or the future development of the adjacent property. When such a dead end street serves more than two (2) lots, a temporary turnaround easement shall be provided, which easement shall revert to the adjacent lots when the street is extended;</p>
			Findings	<i>N/A. This proposal does not create a new street. These standards are no applicable.</i>
<input type="checkbox"/>	<input type="checkbox"/>	<input checked="" type="checkbox"/>	16.04.040.H.8	<p>8. A cul-de-sac, court or similar type street shall be permitted only when necessary to the development of the subdivision, and provided, that no such street shall have a maximum length greater than four hundred feet (400') from entrance to center of turnaround, and all cul-de-sacs shall have a minimum turnaround</p>

				radius of sixty feet (60') at the property line and not less than forty five feet (45') at the curb line;
			Findings	<i>N/A. The townhouse sublots are within an existing subdivision. No new streets are proposed.</i>
<input type="checkbox"/>	<input type="checkbox"/>	<input checked="" type="checkbox"/>	16.04.040.H.9	9. Streets shall be planned to intersect as nearly as possible at right angles, but in no event at less than seventy degrees (70°);
			Findings	<i>N/A. The townhouse sublots are within an existing subdivision. No new streets are proposed.</i>
<input type="checkbox"/>	<input type="checkbox"/>	<input checked="" type="checkbox"/>	16.04.040.H.10	10. Where any street deflects an angle of ten degrees (10°) or more, a connecting curve shall be required having a minimum centerline radius of three hundred feet (300') for arterial and collector streets, and one hundred twenty five feet (125') for minor streets;
			Findings	<i>N/A. The townhouse sublots are within an existing subdivision. No new streets are proposed.</i>
<input type="checkbox"/>	<input type="checkbox"/>	<input checked="" type="checkbox"/>	16.04.040.H.11	11. Streets with centerline offsets of less than one hundred twenty five feet (125') shall be prohibited;
			Findings	<i>N/A. The townhouse sublots are within an existing subdivision. No new streets are proposed.</i>
<input type="checkbox"/>	<input type="checkbox"/>	<input checked="" type="checkbox"/>	16.04.040.H.12	12. A tangent of at least one hundred feet (100') long shall be introduced between reverse curves on arterial and collector streets;
			Findings	<i>N/A. The townhouse sublots are within an existing subdivision. No new streets are proposed.</i>
<input type="checkbox"/>	<input type="checkbox"/>	<input checked="" type="checkbox"/>	16.04.040.H.13	13. Proposed streets which are a continuation of an existing street shall be given the same names as the existing street. All new street names shall not duplicate or be confused with the names of existing streets within Blaine County, Idaho. The subdivider shall obtain approval of all street names within the proposed subdivision from the County Assessor's office before submitting same to council for preliminary plat approval;
			Findings	<i>N/A. The townhouse sublots are within an existing subdivision. No new streets are proposed.</i>
<input type="checkbox"/>	<input type="checkbox"/>	<input checked="" type="checkbox"/>	16.04.040.H.14	14. Street alignment design shall follow natural terrain contours to result in safe streets, usable lots, and minimum cuts and fills;
			Findings	<i>N/A. The townhouse sublots are within an existing subdivision. No new streets are proposed.</i>
<input type="checkbox"/>	<input type="checkbox"/>	<input checked="" type="checkbox"/>	16.04.040.H.15	15. Street patterns of residential areas shall be designed to create areas free of through traffic, but readily accessible to adjacent collector and arterial streets;
			Findings	<i>N/A. The townhouse sublots are within an existing subdivision. No new streets are proposed.</i>
<input type="checkbox"/>	<input type="checkbox"/>	<input checked="" type="checkbox"/>	16.04.040.H.16	16. Reserve planting strips controlling access to public streets shall be permitted under conditions specified and shown on the final plat, and all landscaping and irrigation systems shall be installed as required improvements by the subdivider;
			Findings	<i>N/A. The townhouse sublots are within an existing subdivision. No new streets are proposed.</i>
<input type="checkbox"/>	<input type="checkbox"/>	<input checked="" type="checkbox"/>	16.04.040.H.17	17. In general, the centerline of a street shall coincide with the centerline of the street right of way, and all crosswalk markings shall be installed by the subdivider as a required improvement;
			Findings	<i>N/A. The townhouse sublots are within an existing subdivision. No new streets are proposed.</i>

<input type="checkbox"/>	<input type="checkbox"/>	<input checked="" type="checkbox"/>	16.04.040.H.18	18. Street lighting shall be required consistent with adopted city standards and where designated shall be installed by the subdivider as a requirement improvement;
			Findings	<i>N/A. The townhouse sublots are within an existing subdivision. No new streets are proposed.</i>
<input type="checkbox"/>	<input type="checkbox"/>	<input checked="" type="checkbox"/>	16.04.040.H.19	19. Private streets may be allowed upon recommendation by the commission and approval by the Council. Private streets shall be constructed to meet the design standards specified in subsection H2 of this section and chapter 12.04 of this code;
			Findings	<i>N/A. The townhouse sublots are within an existing subdivision. No new streets are proposed.</i>
<input type="checkbox"/>	<input type="checkbox"/>	<input checked="" type="checkbox"/>	16.04.040.H.20	20. Street signs shall be installed by the subdivider as a required improvement of a type and design approved by the Administrator and shall be consistent with the type and design of existing street signs elsewhere in the City;
			Findings	<i>N/A. The townhouse sublots are within an existing subdivision. No new streets are proposed.</i>
<input type="checkbox"/>	<input type="checkbox"/>	<input checked="" type="checkbox"/>	16.04.040.H.21	21. Whenever a proposed subdivision requires construction of a new bridge, or will create substantial additional traffic which will require construction of a new bridge or improvement of an existing bridge, such construction or improvement shall be a required improvement by the subdivider. Such construction or improvement shall be in accordance with adopted standard specifications;
			Findings	<i>N/A. This proposal does not require construction of a new bridge or impact any existing bridges.</i>
<input type="checkbox"/>	<input type="checkbox"/>	<input checked="" type="checkbox"/>	16.04.040.H.22	22. Sidewalks, curbs and gutters shall be required consistent with adopted city standards and where designated shall be a required improvement installed by the subdivider;
			Findings	<i>N/A. The subject properties abut an existing developed street within a residential area. No sidewalks are required for the project.</i>
<input type="checkbox"/>	<input type="checkbox"/>	<input checked="" type="checkbox"/>	16.04.040.H.23	23. Gates are prohibited on private roads and parking access/entranceways, private driveways accessing more than one single-family dwelling unit and one accessory dwelling unit, and public rights-of-way unless approved by the City Council; and
			Findings	<i>N/A. No private road or gates are proposed.</i>
<input type="checkbox"/>	<input type="checkbox"/>	<input checked="" type="checkbox"/>	16.04.040.H.24	24. No new public or private streets or flag lots associated with a proposed subdivision (land, planned unit development, townhouse, condominium) are permitted to be developed on parcels within the Avalanche Zone
			Findings	<i>N/A. The townhouse sublots are not located within the Avalanche Zone and no new public or private streets or flag lots are proposed.</i>
<input type="checkbox"/>	<input type="checkbox"/>	<input checked="" type="checkbox"/>	16.04.040.I	I. Alley Improvement Requirements: Alleys shall be provided in, commercial and light industrial zoning districts. The width of an alley shall be not less than twenty feet (20'). Alley intersections and sharp changes in alignment shall be avoided, but where necessary, corners shall be provided to permit safe vehicular movement. Dead end alleys shall be permitted only within the original Ketchum Townsite and only after due consideration of the interests of the owners of property adjacent to the dead end alley including, but not limited to, the provision of fire protection, snow removal and trash collection services to such properties. Improvement of alleys shall be done by the subdivider as required improvement and in conformance with design standards specified in subsection H2 of this section.
			Findings	<i>N/A. The townhouse sublots are located in the GR-L Zone and do not abut an alley.</i>

<input checked="" type="checkbox"/>	<input type="checkbox"/>	<input type="checkbox"/>	16.04.040.J.1	<p>J. Required Easements: Easements, as set forth in this subsection, shall be required for location of utilities and other public services, to provide adequate pedestrian circulation and access to public waterways and lands.</p> <p>1. A public utility easement at least ten feet (10') in width shall be required within the street right-of-way boundaries of all private streets. A public utility easement at least five feet (5') in width shall be required within property boundaries adjacent to Warm Springs Road and within any other property boundary as determined by the City Engineer to be necessary for the provision of adequate public utilities.</p>
			Findings	<i>The 5-foot public utility easement must be indicated on the final plat. Pursuant to KMC §12.04.030.G, utilities shall be provided along front lot lines, rear lot lines, side lot lines, or other locations deemed necessary. The final plat must indicate the required 5-foot utility easement at the front lot line. As conditioned, the project shall comply with this standard.</i>
<input type="checkbox"/>	<input type="checkbox"/>	<input checked="" type="checkbox"/>	16.04.040.J.2	<p>2. Where a subdivision contains or borders on a watercourse, drainageway, channel or stream, an easement shall be required of sufficient width to contain such watercourse and provide access for private maintenance and/or reconstruction of such watercourse.</p>
			Findings	<i>N/A. The townhouse sublots do not border a waterway.</i>
<input type="checkbox"/>	<input type="checkbox"/>	<input checked="" type="checkbox"/>	16.04.040.J.3	<p>3. All subdivisions which border the Big Wood River, Trail Creek and Warm Springs Creek shall dedicate a ten foot (10') fish and nature study easement along the riverbank. Furthermore, the Council shall require, in appropriate areas, an easement providing access through the subdivision to the bank as a sportsman's access. These easement requirements are minimum standards, and in appropriate cases where a subdivision abuts a portion of the river adjacent to an existing pedestrian easement, the Council may require an extension of that easement along the portion of the riverbank which runs through the proposed subdivision.</p>
			Findings	<i>N/A. The townhouse sublots do not border a waterway.</i>
<input type="checkbox"/>	<input type="checkbox"/>	<input checked="" type="checkbox"/>	16.04.040.J.4	<p>4. All subdivisions which border on the Big Wood River, Trail Creek and Warm Springs Creek shall dedicate a twenty five foot (25') scenic easement upon which no permanent structure shall be built in order to protect the natural vegetation and wildlife along the riverbank and to protect structures from damage or loss due to riverbank erosion.</p>
			Findings	<i>N/A. The townhouse sublots do not border a waterway.</i>
<input type="checkbox"/>	<input type="checkbox"/>	<input checked="" type="checkbox"/>	16.04.040.J.5	<p>5. No ditch, pipe or structure for irrigation water or irrigation wastewater shall be constructed, rerouted or changed in the course of planning for or constructing required improvements within a proposed subdivision unless same has first been approved in writing by the ditch company or property owner holding the water rights. A written copy of such approval shall be filed as part of required improvement construction plans.</p>
			Findings	<i>N/A. No changes to ditches, pipes, or other irrigation structures are proposed.</i>
<input type="checkbox"/>	<input type="checkbox"/>	<input checked="" type="checkbox"/>	16.04.040.J.6	<p>6. Nonvehicular transportation system easements including pedestrian walkways, bike paths, equestrian paths, and similar easements shall be dedicated by the subdivider to provide an adequate nonvehicular transportation system throughout the City.</p>
			Findings	<i>N/A. The townhouse sublots are within the existing, platted Bavarian Village Subdivision.</i>
<input type="checkbox"/>	<input type="checkbox"/>	<input checked="" type="checkbox"/>	16.04.040.K	<p>K. Sanitary Sewage Disposal Improvements: Central sanitary sewer systems shall be installed in all subdivisions and connected to the Ketchum sewage treatment</p>

				<p>system as a required improvement by the subdivider. Construction plans and specifications for central sanitary sewer extension shall be prepared by the subdivider and approved by the City Engineer, Council and Idaho Health Department prior to final plat approval. In the event that the sanitary sewage system of a subdivision cannot connect to the existing public sewage system, alternative provisions for sewage disposal in accordance with the requirements of the Idaho Department of Health and the Council may be constructed on a temporary basis until such time as connection to the public sewage system is possible. In considering such alternative provisions, the Council may require an increase in the minimum lot size and may impose any other reasonable requirements which it deems necessary to protect public health, safety and welfare.</p>
			Findings	<i>N/A. The townhouse sublots are within an existing subdivision which contains all necessary infrastructure.</i>
<input type="checkbox"/>	<input type="checkbox"/>	<input checked="" type="checkbox"/>	16.04.040.L	<p>L. Water System Improvements: A central domestic water distribution system shall be installed in all subdivisions by the subdivider as a required improvement. The subdivider shall also be required to locate and install an adequate number of fire hydrants within the proposed subdivision according to specifications and requirements of the City under the supervision of the Ketchum Fire Department and other regulatory agencies having jurisdiction. Furthermore, the central water system shall have sufficient flow for domestic use and adequate fire flow. All such water systems installed shall be looped extensions, and no dead end systems shall be permitted. All water systems shall be connected to the Municipal water system and shall meet the standards of the following agencies: Idaho Department of Public Health, Idaho Survey and Rating Bureau, District Sanitarian, Idaho State Public Utilities Commission, Idaho Department of Reclamation, and all requirements of the City.</p>
			Findings	<i>N/A. The townhouse sublots are within an existing subdivision which contains all necessary infrastructure.</i>
<input type="checkbox"/>	<input type="checkbox"/>	<input checked="" type="checkbox"/>	16.04.040.M	<p>M. Planting Strip Improvements: Planting strips shall be required improvements. When a predominantly residential subdivision is proposed for land adjoining incompatible uses or features such as highways, railroads, commercial or light industrial districts or off street parking areas, the subdivider shall provide planting strips to screen the view of such incompatible features. The subdivider shall submit a landscaping plan for such planting strip with the preliminary plat application, and the landscaping shall be a required improvement.</p>
			Findings	<i>N/A. The townhouse sublots are within an existing subdivision which contains all necessary infrastructure. The subdivision has adequate plantings where necessary.</i>
<input type="checkbox"/>	<input type="checkbox"/>	<input checked="" type="checkbox"/>	16.04.040.N.1	<p>N. Cuts, Fills, And Grading Improvements: Proposed subdivisions shall be carefully planned to be compatible with natural topography, soil conditions, geology and hydrology of the site, as well as to minimize cuts, fills, alterations of topography, streams, drainage channels, and disruption of soils and vegetation. The design criteria shall include the following:</p> <p>1. A preliminary soil report prepared by a qualified engineer may be required by the commission and/or Council as part of the preliminary plat application.</p>
			Findings	<i>N/A no cuts, fills, or grading improvements are proposed.</i>
<input type="checkbox"/>	<input type="checkbox"/>	<input checked="" type="checkbox"/>	16.04.040.N.2	<p>2. Preliminary grading plan prepared by a civil engineer shall be submitted as part of all preliminary plat applications. Such plan shall contain the following information:</p> <p>a. Proposed contours at a maximum of five foot (5') contour intervals.</p>

				<p>b. Cut and fill banks in pad elevations.</p> <p>c. Drainage patterns.</p> <p>d. Areas where trees and/or natural vegetation will be preserved.</p> <p>e. Location of all street and utility improvements including driveways to building envelopes.</p> <p>f. Any other information which may reasonably be required by the Administrator, commission or Council to adequately review the affect of the proposed improvements.</p>
			Findings	<i>N/A no changes to the site's existing are proposed with the project.</i>
<input type="checkbox"/>	<input type="checkbox"/>	<input checked="" type="checkbox"/>	16.04.040.N.3	3. Grading shall be designed to blend with natural landforms and to minimize the necessity of padding or terracing of building sites, excavation for foundations, and minimize the necessity of cuts and fills for streets and driveways.
			Findings	<i>N/A no changes to the site's existing are proposed with the project.</i>
<input type="checkbox"/>	<input type="checkbox"/>	<input checked="" type="checkbox"/>	16.04.040.N.4	4. Areas within a subdivision which are not well suited for development because of existing soil conditions, steepness of slope, geology or hydrology shall be allocated for open space for the benefit of future property owners within the subdivision.
			Findings	<i>N/A. The duplex is an existing development.</i>
<input type="checkbox"/>	<input type="checkbox"/>	<input checked="" type="checkbox"/>	16.04.040.N.5	5. Where existing soils and vegetation are disrupted by subdivision development, provision shall be made by the subdivider for revegetation of disturbed areas with perennial vegetation sufficient to stabilize the soil upon completion of the construction. Until such times as such revegetation has been installed and established, the subdivider shall maintain and protect all disturbed surfaces from erosion.
			Findings	<i>N/A as no new development is proposed with the project.</i>
<input type="checkbox"/>	<input type="checkbox"/>	<input checked="" type="checkbox"/>	16.04.040.N.6	<p>6. Where cuts, fills, or other excavations are necessary, the following development standards shall apply:</p> <p>a. Fill areas shall be prepared by removing all organic material detrimental to proper compaction for soil stability.</p> <p>b. Fills shall be compacted to at least ninety five percent (95%) of maximum density as determined by AASHO T99 (American Association of State Highway Officials) and ASTM D698 (American Standard Testing Methods).</p> <p>c. Cut slopes shall be no steeper than two horizontal to one vertical (2:1). Subsurface drainage shall be provided as necessary for stability.</p> <p>d. Fill slopes shall be no steeper than three horizontal to one vertical (3:1). Neither cut nor fill slopes shall be located on natural slopes of three to one (3:1) or steeper, or where fill slope toes out within twelve feet (12') horizontally of the top and existing or planned cut slope.</p> <p>e. Toes of cut and fill slopes shall be set back from property boundaries a distance of three feet (3'), plus one-fifth (1/5) of the height of the cut or the fill, but may not exceed a horizontal distance of ten feet (10'); tops and toes of cut and fill slopes shall be set back from structures at a distance of at least six feet (6'), plus one-fifth (1/5) of the height of the cut or the fill. Additional setback distances shall be provided as necessary to accommodate drainage features and drainage structures.</p>
			Findings	<i>N/A no significant cuts, fills, or excavation are proposed as the development is existing.</i>
<input type="checkbox"/>	<input type="checkbox"/>	<input checked="" type="checkbox"/>	16.04.040.0	O. Drainage Improvements: The subdivider shall submit with the preliminary plat application such maps, profiles, and other data prepared by an engineer to indicate the proper drainage of the surface water to natural drainage courses or storm drains, existing or proposed. The location and width of the natural drainage courses shall be shown as an easement common to all owners within the subdivision and the City on the preliminary and final plat. All natural

				<p>drainage courses shall be left undisturbed or be improved in a manner that will increase the operating efficiency of the channel without overloading its capacity. An adequate storm and surface drainage system shall be a required improvement in all subdivisions and shall be installed by the subdivider. Culverts shall be required where all water or drainage courses intersect with streets, driveways or improved public easements and shall extend across and under the entire improved width including shoulders.</p>
			Findings	<i>No natural drainage courses are proposed to be disturbed.</i>
<input checked="" type="checkbox"/>	<input type="checkbox"/>	<input type="checkbox"/>	16.04.040.P	P. Utilities: In addition to the terms mentioned in this section, all utilities including, but not limited to, electricity, natural gas, telephone and cable services shall be installed underground as a required improvement by the subdivider. Adequate provision for expansion of such services within the subdivision or to adjacent lands including installation of conduit pipe across and underneath streets shall be installed by the subdivider prior to construction of street improvements.
			Findings	<i>All utilities, including electricity, natural gas, telephone, and cable services, shall be installed underground.</i>
<input type="checkbox"/>	<input type="checkbox"/>	<input checked="" type="checkbox"/>	16.04.040.Q	Q. Off Site Improvements: Where the off site impact of a proposed subdivision is found by the commission or Council to create substantial additional traffic, improvements to alleviate that impact may be required of the subdivider prior to final plat approval, including, but not limited to, bridges, intersections, roads, traffic control devices, water mains and facilities, and sewer mains and facilities.
			Findings	<i>N/A. The townhouse subdivision does not trigger off-site improvements.</i>
<input type="checkbox"/>	<input type="checkbox"/>	<input checked="" type="checkbox"/>	16.04.040.R	R. Avalanche And Mountain Overlay: All improvements and plats (land, planned unit development, townhouse, condominium) created pursuant to this chapter shall comply with City of Ketchum Avalanche Zone District and Mountain Overlay Zoning District requirements as set forth in Title 17 of this Code.
			Findings	<i>N/A. The townhouse sublots are not located in the Avalanche or Mountain overlay zoning districts.</i>
<input checked="" type="checkbox"/>	<input type="checkbox"/>	<input type="checkbox"/>	16.04.040.S	S. Existing natural features which enhance the attractiveness of the subdivision and community, such as mature trees, watercourses, rock outcroppings, established shrub masses and historic areas, shall be preserved through design of the subdivision.
			Findings	<i>The existing mature trees indicated on the preliminary plat shall be preserved.</i>

STAFF RECOMMENDATION

After holding a public hearing and considering public comment, staff recommends the Planning & Zoning Commission recommend approval of the Townhouse Subdivision Preliminary Plat application to City Council subject to Conditions of Approval #1-9 and authorize the Chair to sign the Findings of Fact and Conclusions of Law attached to the Staff Report as Exhibit C.

RECOMMENDED MOTION

"I move to recommend approval of the North Pass No. 8 Townhomes Preliminary Plat to the City Council subject to Conditions of Approval #1-9 and authorize the Commission Chair to sign the Findings of Fact, Conclusions of Law, and Decision."

RECOMMENDED CONDITIONS OF APPROVAL

1. The project shall meet all requirements of the Fire, Utility, Building, Streets/City Engineer, and Planning requirements as specified in Table 1.
2. The project shall comply with all conditions and comments as specified in Table 2.






3. The recorded plat shall show a minimum of two Blaine County Survey Control Monuments with ties to the property and an inverse between the two monuments. The Survey Control Monuments shall be clearly identified on the face of the map.
4. An electronic CAD file shall be submitted to the City of Ketchum prior to final plat signature by the City Clerk. The electronic CAD file shall be submitted to the Blaine County Recorder's office concurrent with the recording of the Plat containing the following minimum data:
 - a. Line work delineating all parcels and roadways on a CAD layer/level designated as "parcel";
 - b. Line work delineating all roadway centerlines on a CAD layer/level designated as "road"; and,
 - c. Line work that reflects the ties and inverses for the Survey Control Monuments shown on the face of the Plat shall be shown on a CAD layer/level designated as "control"; and,
 - d. All information within the electronic file shall be oriented and scaled to Grid per the Idaho State Plane Coordinate System, Central Zone, NAD1983 (1992), U.S. Survey Feet, using the Blaine County Survey Control Network. Electronic CAD files shall be submitted in a ".dwg", ".dgn" or ".shp" format and shall be submitted digitally to the City on a compact disc. When the endpoints of the lines submitted are indicated as coincidental with another line, the CAD line endpoints shall be separated by no greater than 0.0001 drawing units.
5. The applicant shall provide a copy of the recorded final plat to the Department of Planning and Building for the official file on the application.
6. The Townhouse Declaration shall be simultaneously recorded with the Final Plat. The developer shall submit a final copy of the document to the Planning & Building Department and file such document prior to recordation of the final plat. The City will not now, nor in the future, determine the validity of the Townhouse Declaration.
7. Failure to record a Final Plat within two (2) years of Council's approval of a Preliminary Plat shall cause the Preliminary Plat to be null and void.
8. Prior to the City Clerk's signature of final plat, smoke and carbon monoxide detectors shall be installed to meet current building code.
9. The following plat note shall be added to the Preliminary Plat prior to forwarding the application to City Council for review:

Although this unit was originally approved/constructed as a duplex in 1979, this duplex was converted to a non-conforming "Townhouse" pursuant to Ketchum Municipal Code § 16.04.070 TOWNHOUSES, insofar as the "Townhouse" is not in compliance with section R302.2 of the current International Residential Code, in effect at the date of this plat, and the City's local amendments to the building code specified in Ketchum Municipal Code §15.04.020, which requires a 2-hour fire-resistant wall assembly separation.

EXHIBITS

- A. Preliminary Plat
- B. Public Comment
- C. Draft Findings of Fact, Conclusions of Law, and Decision

Exhibit A:
Preliminary Plat

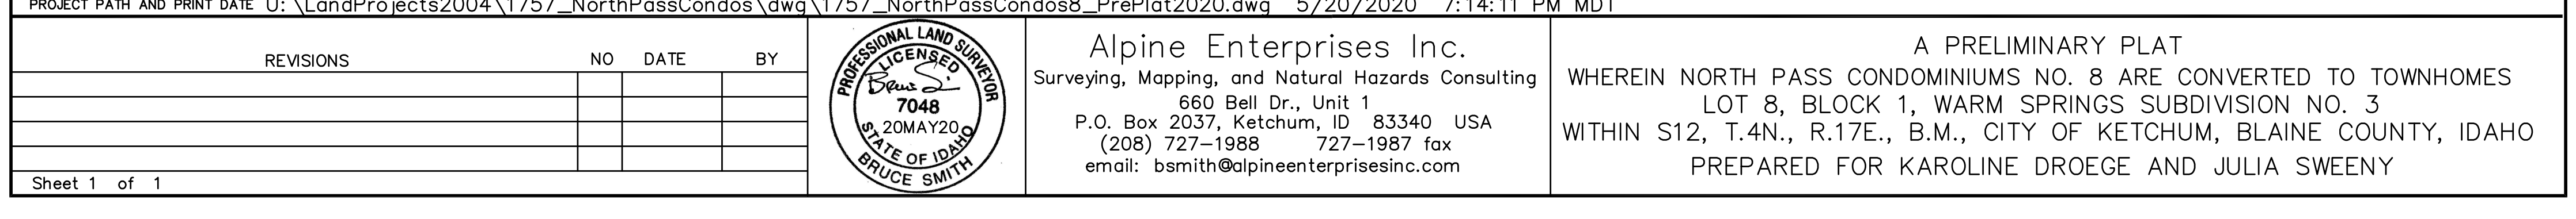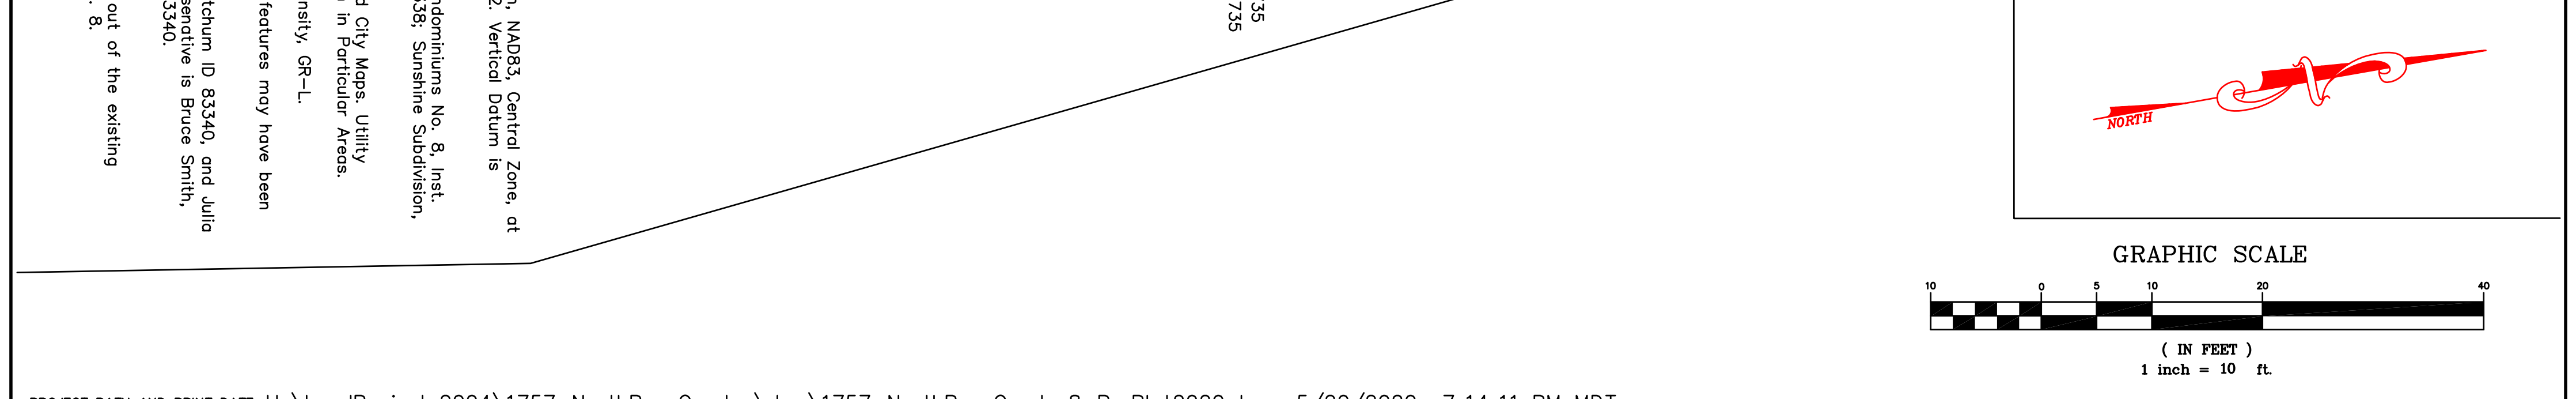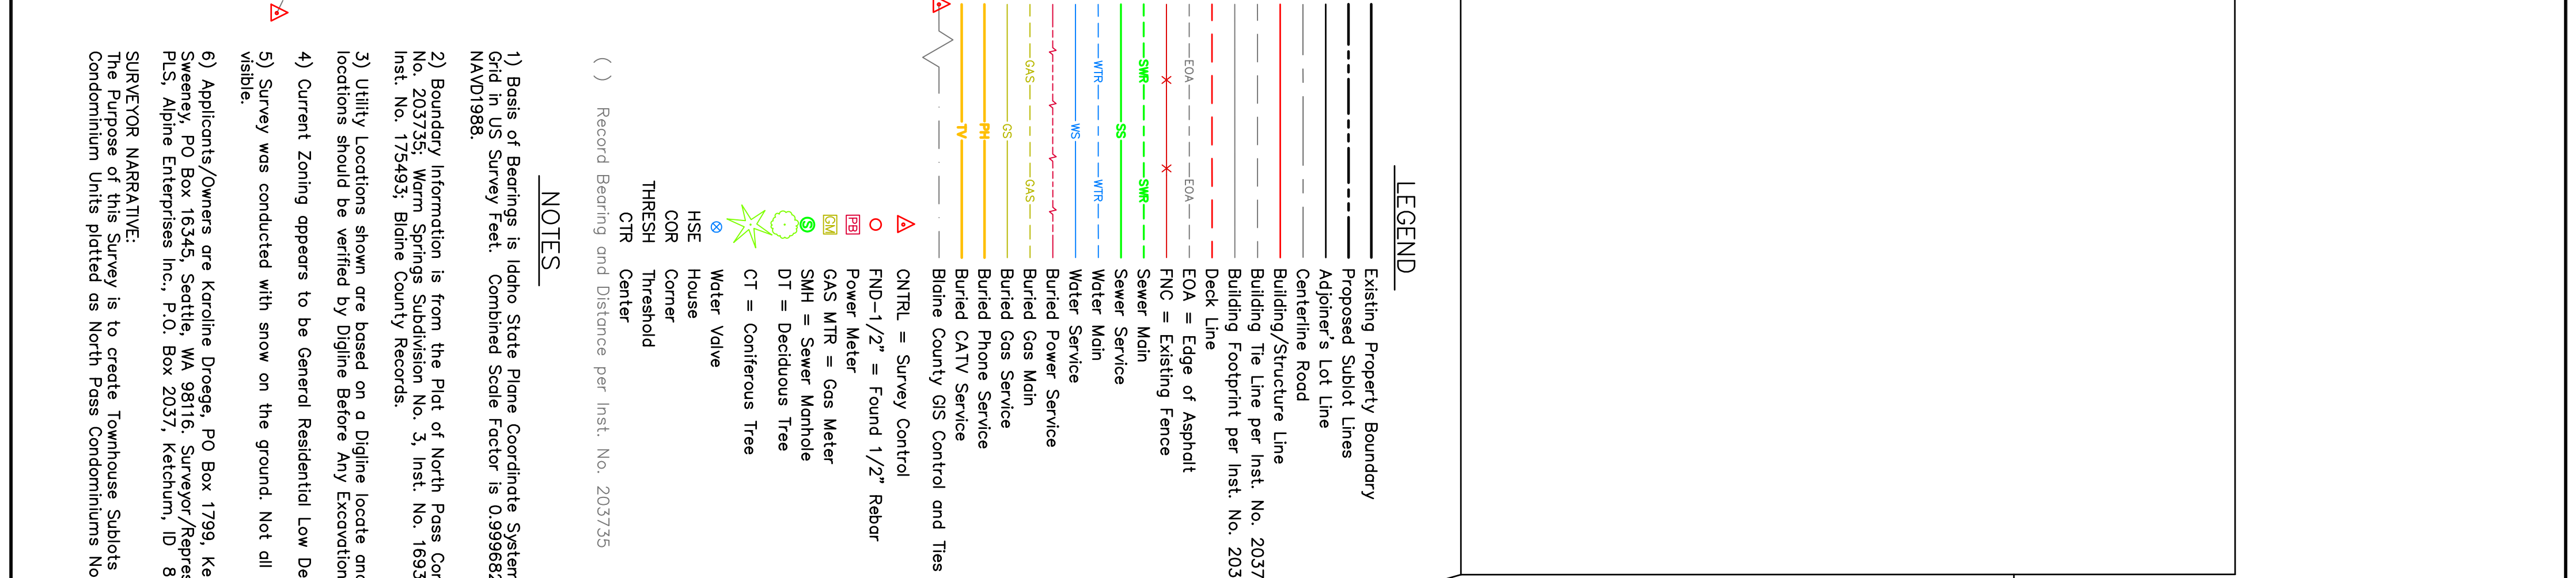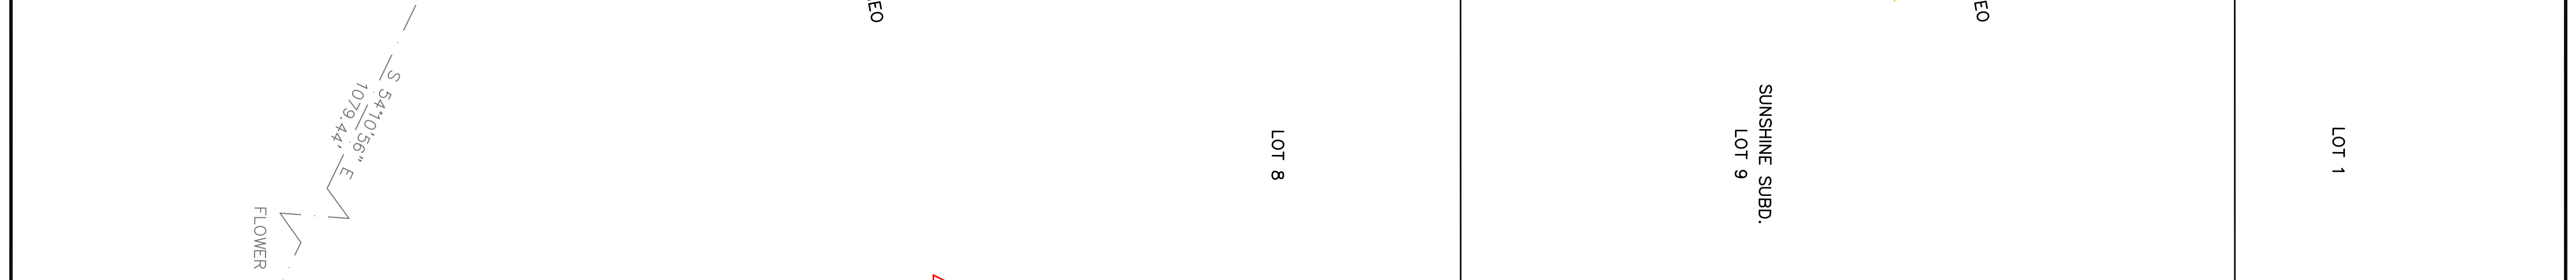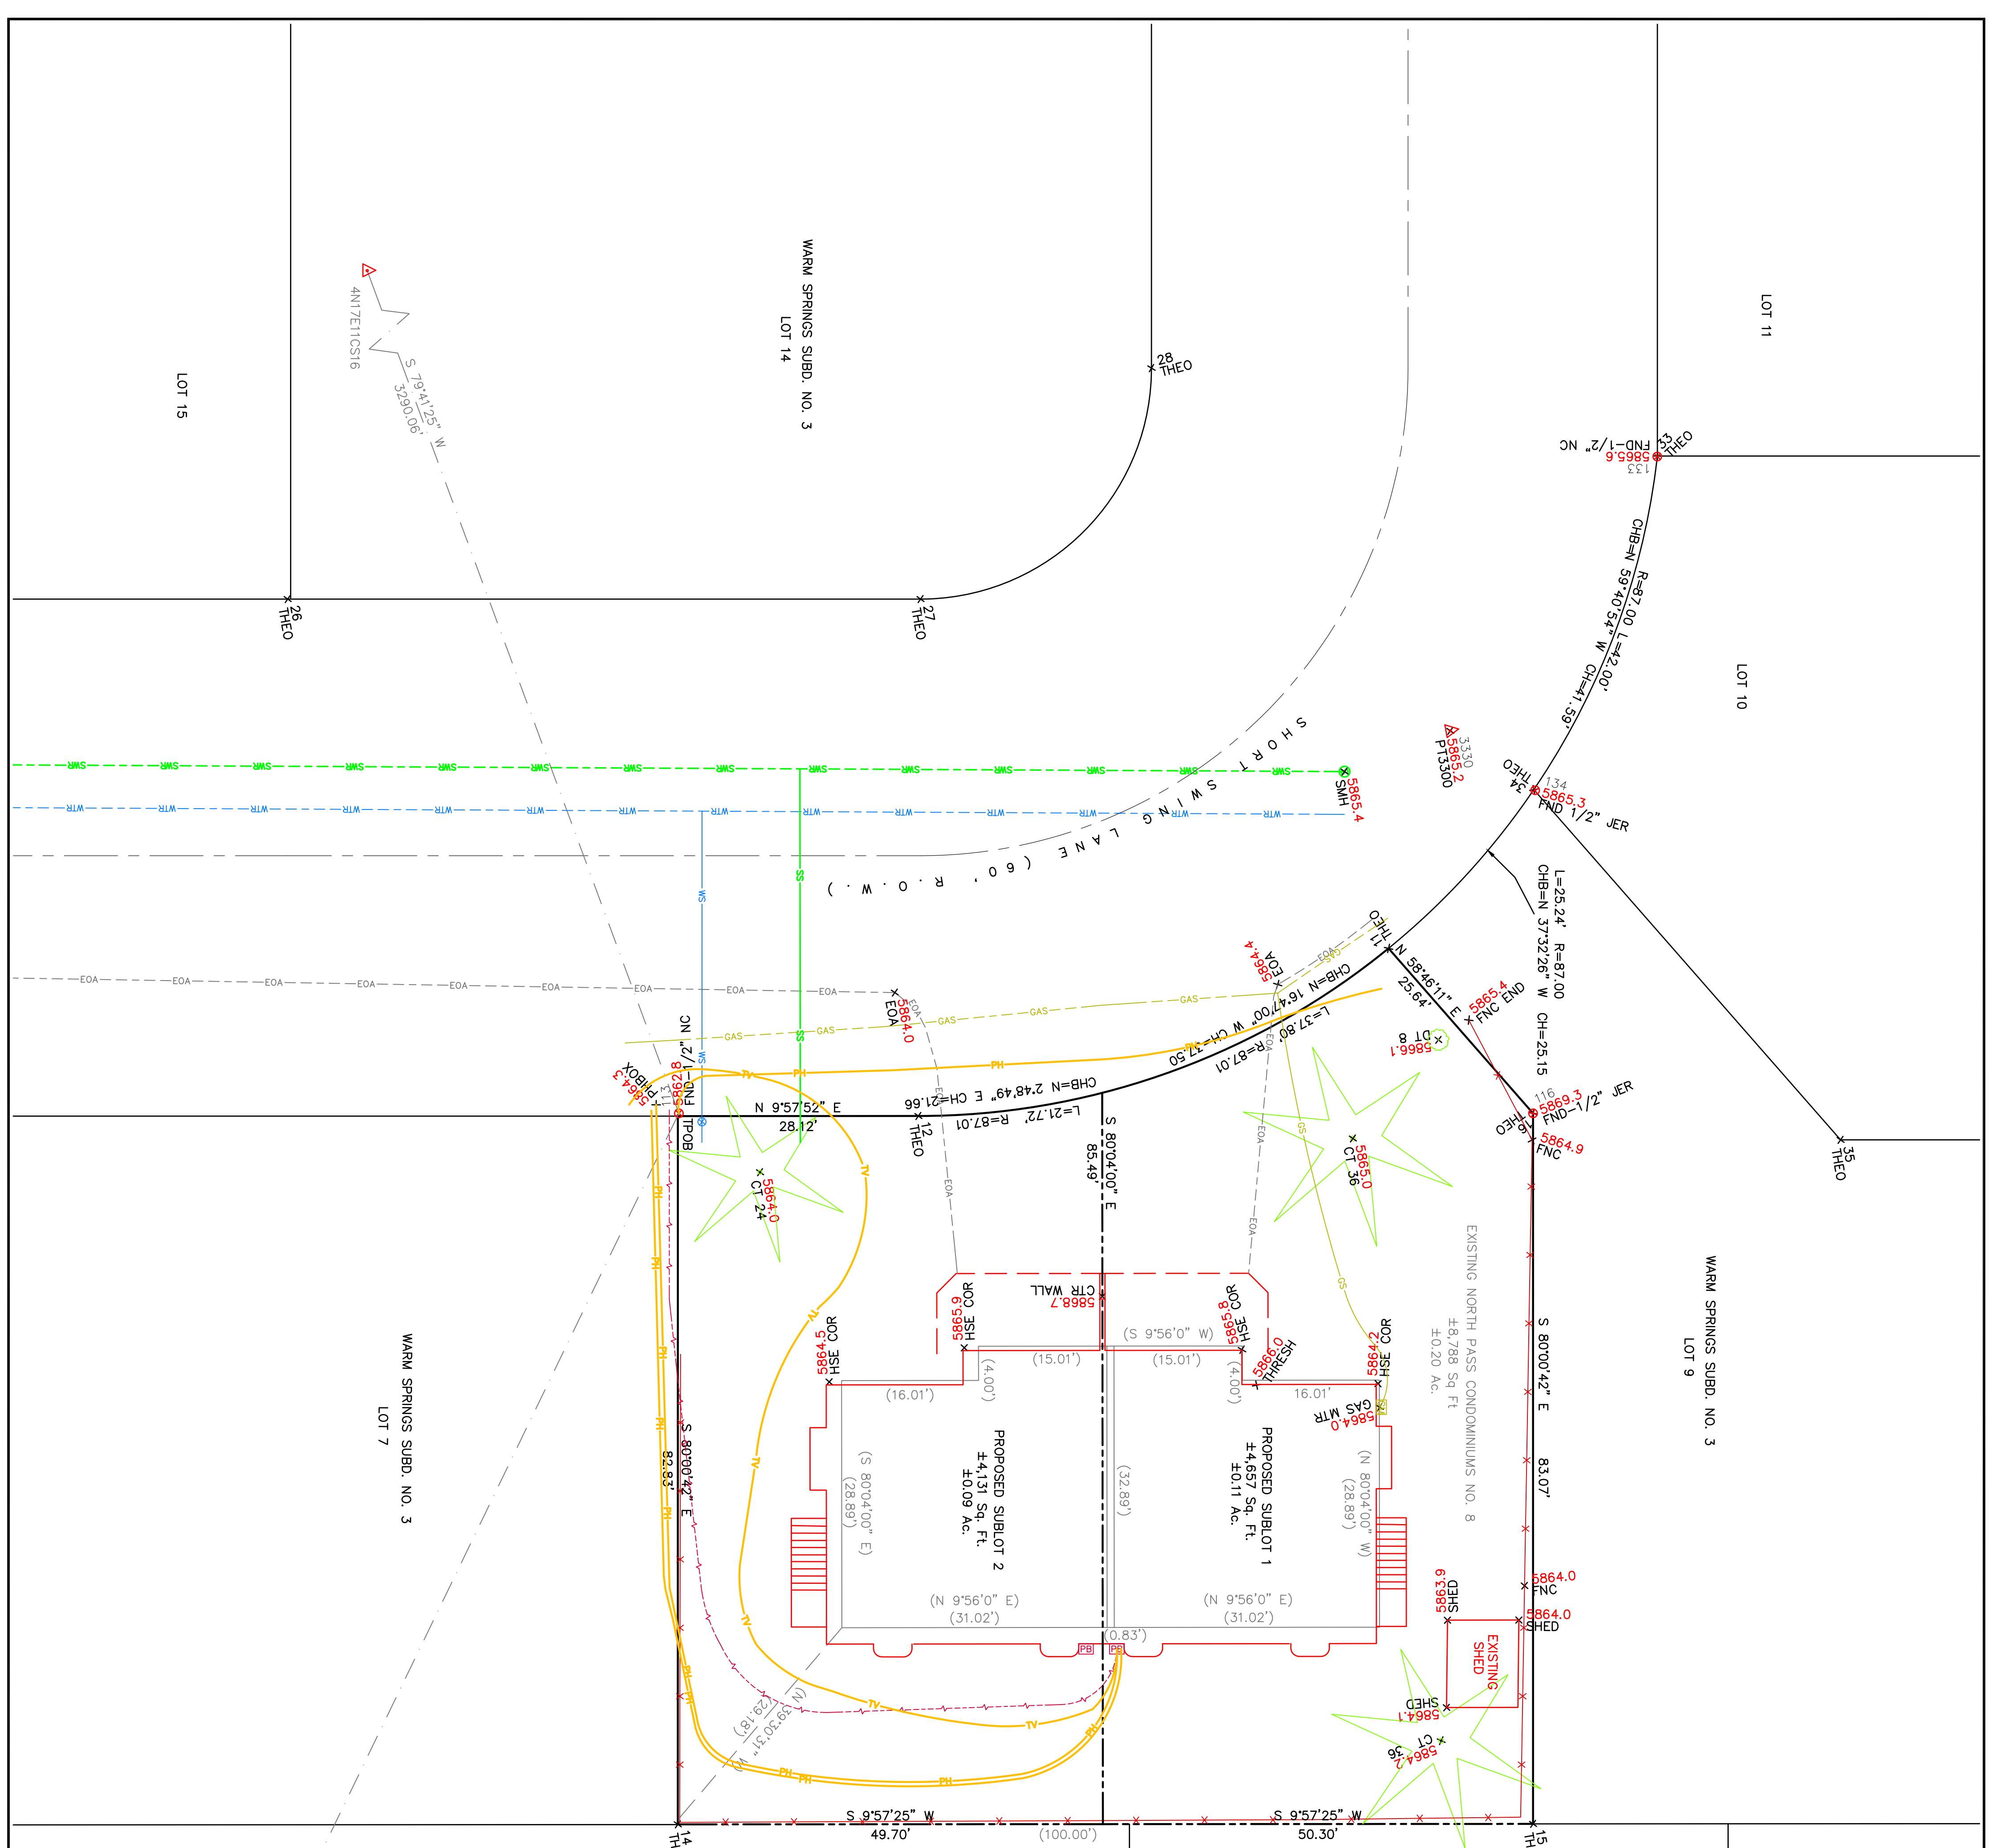

LEGEND

- Existing Property Boundary
- Proposed Sublot Lines
- Centerline Road
- Building/Structure Line
- Building Footprint per Inst. No. 203735
- Deck Line
- EOA = Edge of Asphalt
- EOA = Existing Fence
- Sewer Main
- Water Main
- Water Service
- Buried Power Service
- Buried Gas Main
- Buried Gas Service
- Buried Phone Service
- Buried CATV Service
- Blaine County GIS Control and Ties
- ENTRL = Survey Control
- FND-1/2" = Found 1/2" Rebar
- Power Meter
- Gas MTR = Gas Meter
- SMH = Sewer Manhole
- DT = Deciduous Tree
- CT = Coniferous Tree
- Water Valve
- HSE House
- COR Corner
- THRESH Threshold
- CTR Center

NOTES

- 1) Basis of Bearings is Idaho State Plane Coordinate System, NAD83, Central Zone, at Grid in US Survey Feet. Combined Scale Factor is 0.999682. Vertical Datum is NAVD1988.
- 2) Boundary Information is from the Plat of North Pass Condominiums No. 8, Inst. No. 203735, Blaine County Records.
- 3) Utility Locations shown are based on a Digline locate and City Maps. Utility locations should be verified by Digline Before Any Excavation in Particular Areas.
- 4) Current Zoning appears to be General Residential Low Density, GR-L.
- 5) Survey was conducted with snow on the ground. Not all features may have been visible.
- 6) Applicants/Owners are Karoline Droegge, PO Box 1799, Ketchum ID 83340, and Julia Sweeney, PO Box 16345, Seattle, WA 98116, Surveyor/Representative is Bruce Smith, FLS, Alpine Enterprises Inc., P.O. Box 2037, Ketchum, ID 83340.

SURVEYOR NARRATIVE:
The Purpose of this Survey is to create Townhouse Sublots out of the existing Condominium Units platted as North Pass Condominiums No. 8.


REVISIONS

NO	DATE	BY

PROJECT PATH AND PRINT DATE U:\LandProjects2004\1757_NorthPassCondos\dwg\1757_NorthPassCondos8_PrePlat2020.dwg 5/20/2020 7:14:11 PM MDT

Alpine Enterprises Inc.
Surveying, Mapping, and Natural Hazards Consulting
660 Bell Dr., Unit 1
P.O. Box 2037, Ketchum, ID 83340 USA
(208) 727-1988 727-1987 fax
email: bsmith@alpineenterprisesinc.com

A PRELIMINARY PLAT
WHEREIN NORTH PASS CONDOMINIUMS NO. 8 ARE CONVERTED TO TOWNHOMES
LOT 8, BLOCK 1, WARM SPRINGS SUBDIVISION NO. 3
WITHIN S12, T.4N., R.17E., B.M., CITY OF KETCHUM, BLAINE COUNTY, IDAHO
PREPARED FOR KAROLINE DROEGE AND JULIA SWEENEY

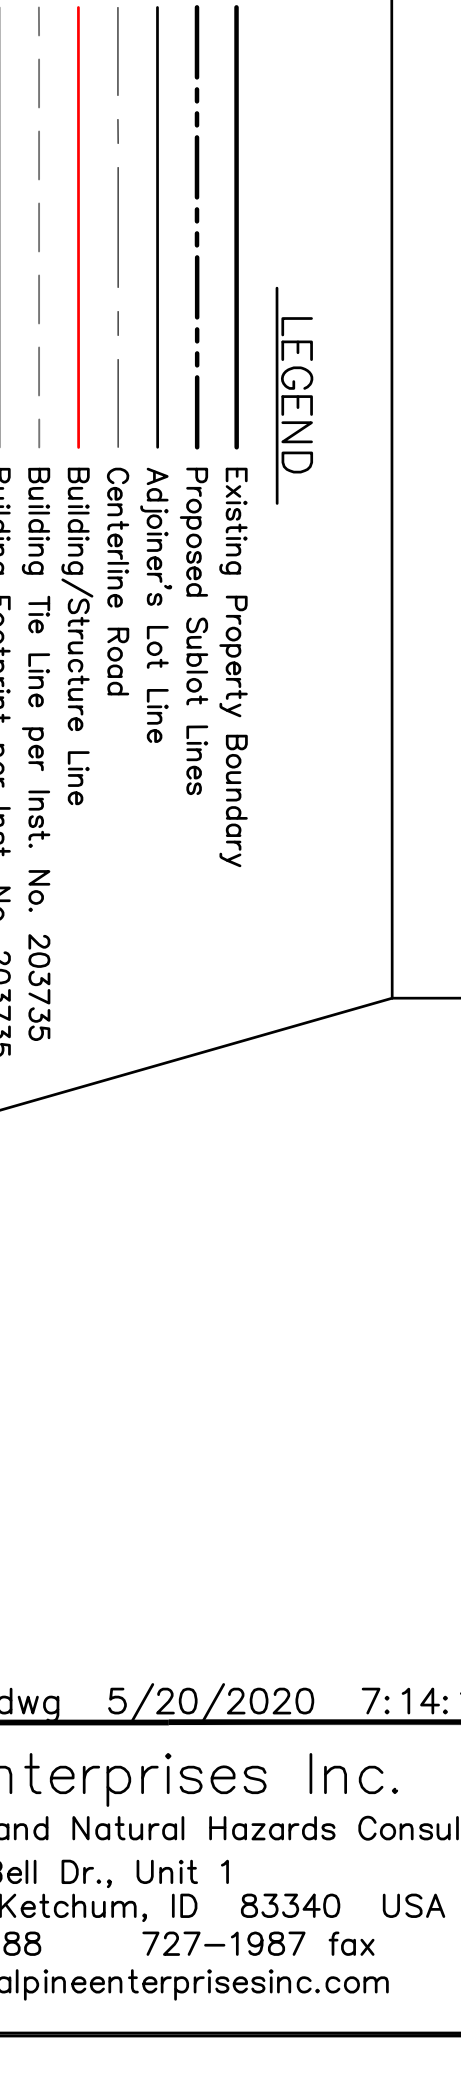

PROFESSIONAL LAND SURVEYOR
LICENSED
7048
20MAY20
STATE OF IDAHO
BRUCE SMITH

Sheet 1 of 1

Exhibit B:
Public Comment

From: Anne Corrock <annecorrock@gmail.com>
Sent: Tuesday, July 07, 2020 12:27 PM
To: Participate <participate@ketchumidaho.org>
Subject: North Pass Townhomes Subdivision Preliminary Plat

P&Z Commissioners,

As an immediate neighbor of the North Pass Condominiums No. 8 property, I am in complete support of the owners request to subdivide the existing duplex property into two townhomes sublots.

Thank you.

Anne Corrock
132 Short Swing Lane

Exhibit C:
Draft Findings of Fact,
Conclusions of Law, and
Decision



City of Ketchum
Planning & Building

IN RE:)
)
 North Pass No. 8 Townhouse Subdivision) **KETCHUM PLANNING & ZONING COMMISSION**
 Preliminary Plat) **FINDINGS OF FACT, CONCLUSIONS OF LAW, AND**
 Date: July 13, 2020) **DECISION**
)
 File Number: 20-041)

PROJECT: North Pass No. 8 Townhouse Subdivision Preliminary Plat

FILE NUMBER: P20-041

OWNERS: Karoline Droege & Julia Sweeny

REPRESENTATIVE: Bruce Smith, Alpine Enterprises

REQUEST: Townhouse Subdivision Preliminary Plat to convert an existing duplex containing two condominium units into two townhomes

ASSOCIATED PERMITS: Building Permit 79-68 Subdivision Application File No. 80-006

LOCATION: 128 & 130 Short Swing Lane (North Pass Condominiums No. 8: Units A & B)

ZONING: General Residential – Low Density (GR-L)

OVERLAY: None

NOTICE: Notice was mailed to properties within a 300 ft radius of the subject property and all political subdivisions on June 26th, 2020. Notice was published in the June 17th, 2020 edition of the Idaho Mountain Express. Public comment has been included in the record for the project.

FINDINGS OF FACT

1. The applicant is requesting Preliminary Plat approval for a Townhouse Subdivision to convert an existing duplex containing two condominium units located at 128 and 130 Short Swing Lane within the City’s General Residential Low Density (GR-L) Zoning District into two townhomes. The subject North Pass Condominiums No. 8 will be subdivided to create two townhouse sublots. No changes are proposed to the existing duplex building or the site.
2. There are many duplex units within the City of Ketchum that were built as condominiums in the late 1970’s and 1980’s, with each property owner owning the interior volume and the condominium association owning the actual structures and land (held as common elements/space). The duplex units were built to the building code in effect at that time, generally with a common one-hour fire-resistance rated wall between the units. The City has allowed conversion of these units from a condominium form of ownership to a “townhouse” form. In the “townhouse” ownership case, each property owner owns the structure and, at a minimum, the ground beneath it and sometimes more

land (commonly known as a subplot). These conversions are desirable as banks are much more willing to lend on townhouse ownership developments.

- The existing duplex was built in 1979 (Building Permit) and subdivided into two condominium units in 1980 (Subdivision Application File No. 80-006). As the existing duplex was built 41 years ago, the building does not meet current building code or separation requirements for townhouses specified in R302.2 of the International Residential Code or Ketchum Municipal Code §15.04.020. A plat note, describing the non-conforming status of the existing, older duplex housing stock, when converted to a townhouse type of ownership will be required as Condition of Approval #9.

Table 1: City Department Findings

City Department Findings			
Compliant			City Standards and <i>City Department Findings</i>
Yes	No	N/A	
<input checked="" type="checkbox"/>	<input type="checkbox"/>	<input type="checkbox"/>	Fire: <i>The Fire Code Official has reviewed the plans and does not have any Findings or concerns regarding the conversion. Prior to the City Clerk's signature of final plat, smoke and carbon monoxide detectors shall be installed to meet current building code.</i>
<input checked="" type="checkbox"/>	<input type="checkbox"/>	<input type="checkbox"/>	City Engineer and Streets Department: <i>The conversion of the existing condominium duplex into two townhome units does not qualify as a substantial improvement or impact the right-of-way.</i>
<input checked="" type="checkbox"/>	<input type="checkbox"/>	<input type="checkbox"/>	Utilities: <i>Existing sewer and water connections serve the duplex.</i>
<input checked="" type="checkbox"/>	<input type="checkbox"/>	<input type="checkbox"/>	Building: <i>Prior to the City Clerk's signature of final plat, smoke and carbon monoxide detectors shall be installed to meet current building code. In the case of any alterations to the subject structures, all applicable current building and zoning code requirements shall apply.</i>
<input checked="" type="checkbox"/>	<input type="checkbox"/>	<input type="checkbox"/>	Planning and Zoning: <i>Findings are denoted throughout the Tables 2 & 3.</i>

Table 2: Townhouse Plat Requirements

Townhouse Plat Requirements				
Compliant			Standards and Commission Findings	
Yes	No	N/A	City Code	City Standards and <i>Commission Findings</i>
<input checked="" type="checkbox"/>	<input type="checkbox"/>	<input type="checkbox"/>	16.04.080.B	Townhouse Owners' Documents: The subdivider of the townhouse project shall submit with the preliminary plat application a copy of the proposed party wall agreement and any proposed document(s) creating an association of owners of the proposed townhouse sublots, which shall adequately provide for the control and maintenance of all commonly held facilities, garages, parking and/or open spaces. Prior to final plat approval, the subdivider shall submit to the city a final copy of such documents and shall file such documents prior to recordation of the plat, which shall reflect the recording instrument numbers.
			Commission Findings	<i>The applicant has submitted a complete preliminary plat application including the CC&Rs. The applicant shall submit a final copy of the Townhouse Declaration and Party Wall Agreement document to the Planning & Building Department and file such document prior to recordation of the final plat.</i>

<input checked="" type="checkbox"/>	<input type="checkbox"/>	<input type="checkbox"/>	16.04.080.C.1	<p>Preliminary Plat Procedure: Townhouse developments shall be administered consistent with the procedures and design and development regulations established in §16.04.030 and §16.04.040 and the standards of this subsection.</p> <p>All townhouse developments shall be platted under the procedures contained in the subdivision ordinance in effect and shall be required to obtain design review approval prior to building permit issuance.</p>
			Commission Findings	<p><i>The townhouse subdivision shall be platted under the procedures contained in the subdivision ordinance.</i></p> <p><i>The duplex condominium is an existing building and the project does not require design review approval or a building permit.</i></p>
<input type="checkbox"/>	<input type="checkbox"/>	<input checked="" type="checkbox"/>	16.04.080.C.2	<p>The subdivider may apply for preliminary plat approval from the commission pursuant to subsection 16.04.030D of this chapter at the time application is made for design review approval pursuant to title 17, chapter 17.96 of this code. The commission may approve, deny or conditionally approve such preliminary plat upon consideration of the action taken on the application for design review of the project.</p>
			Commission Findings	<i>N/A. The duplex is an existing building. No exterior modifications are proposed to the existing duplex or the project site. Design Review is not required for this project.</i>
<input type="checkbox"/>	<input type="checkbox"/>	<input checked="" type="checkbox"/>	16.04.080.C.3	<p>The preliminary plat, other data, and the commission's findings may be transmitted to the council prior to commencement of construction of the project under a valid building permit issued by the City. The council shall act on the preliminary plat pursuant to subsection 16.04.030E and F of this chapter.</p>
			Commission Findings	<i>N/A. The duplex is an existing building. No exterior modifications are proposed to the existing duplex or the project site. A building permit is not required for this project</i>
<input type="checkbox"/>	<input type="checkbox"/>	<input checked="" type="checkbox"/>	16.04.080.C.4	<p>In the event a phased townhouse development project is proposed, after preliminary plat is granted for the entirety of a project, the final plat procedure for each phase of a phased development project shall follow §16.04.030.G and comply with the additional provisions of §16.04.110 of this code.</p>
			Commission Findings	<i>N/A as the duplex is an existing building.</i>
<input checked="" type="checkbox"/>	<input type="checkbox"/>	<input type="checkbox"/>	16.04.080.D	<p>D. Final Plat Procedure:</p> <p>1. The final plat procedure contained in subsection 16.04.030G of this chapter shall be followed. However, the final plat shall not be signed by the city clerk and recorded until the townhouse has received either:</p> <ul style="list-style-type: none"> a. A certificate of occupancy issued by the city of Ketchum for all structures in the townhouse development and completion of all design review elements as approved by the planning and zoning administrator; or b. Signed council approval of a phased development project consistent with §16.04.110 herein. <p>2. The council may accept a security agreement for any design review elements not completed on a case by case basis pursuant to title 17, chapter 17.96 of this code.</p>
			Commission Findings	<i>The applicant shall follow the final plat procedure as specified in the City's subdivision ordinance.</i>
<input checked="" type="checkbox"/>	<input type="checkbox"/>	<input type="checkbox"/>	16.04.080.E.1	<p>E. Required Findings: In addition to all Townhouse Developments complying with the applicable provisions of Title 17 and this Subdivision Chapter (§16.04), the Administrator shall find that</p>

				All Townhouse Developments, including each individual subplot, shall not exceed the maximum building coverage requirements of the zoning district.
			Commission Findings	<i>The building coverage of the existing duplex development is 24% (2,048 sq ft building coverage/8,788 sq ft lot area), which is 11% less than the maximum permitted in the GR-L Zone.</i>
<input checked="" type="checkbox"/>	<input type="checkbox"/>	<input type="checkbox"/>	16.04.080.E.2	Garage: All garages shall be designated on the preliminary and final plats and on all deeds as part of the particular townhouse units. Detached garages may be platted on separate sublots; provided, that the ownership of detached garages is tied to specific townhouse units on the townhouse plat and in any owner's documents, and that the detached garage(s) may not be sold and/or owned separate from any dwelling unit(s) within the townhouse development.
			Commission Findings	<i>The existing duplex do not have an associated, enclosed garage.</i>
<input checked="" type="checkbox"/>	<input type="checkbox"/>	<input type="checkbox"/>	16.04.080.E.3	General Applicability: All other provisions of this chapter and all applicable ordinances, rules and regulations of the city and all other governmental entities having jurisdiction shall be complied with by townhouse subdivisions. (Ord. 1061 § 3, 2009: Ord. 879 § 4, 2001: Ord. 460 § 2, 1987)
			Commission Findings	<i>This townhouse subdivision will comply with all applicable local, state, and federal ordinances, rules, and regulations.</i>

Table 3: Preliminary Plat Requirements (all subdivisions)

Preliminary Plat Requirements				
Compliant			Standards and Commission Findings	
Yes	No	N/A	City Code	City Standards and <i>Commission Findings</i>
<input checked="" type="checkbox"/>	<input type="checkbox"/>	<input type="checkbox"/>	16.04.030.C.1	The subdivider shall file with the administrator copies of the completed subdivision application form and preliminary plat data as required by this chapter.
			Findings	<i>The application has been reviewed and determined to be complete.</i>
<input checked="" type="checkbox"/>	<input type="checkbox"/>	<input type="checkbox"/>	16.04.030.J	Application and Preliminary Plat Contents: The preliminary plat, together with all application forms, title insurance report, deeds, maps, and other documents reasonably required, shall constitute a complete subdivision application. The preliminary plat shall be drawn to a scale of not less than one inch equals one hundred feet (1" = 100') and shall show the following:
			Findings	<i>All required materials for the Preliminary Plat application have been submitted.</i>
<input checked="" type="checkbox"/>	<input type="checkbox"/>	<input type="checkbox"/>	16.04.030.I.1	The scale, north point and date.
			Findings	<i>This standard has been met. The preliminary plat contains a scale, north point, and date.</i>
<input checked="" type="checkbox"/>	<input type="checkbox"/>	<input type="checkbox"/>	16.04.030.J.2	The name of the proposed subdivision.
			Findings	<i>This standard has been met.</i>
<input checked="" type="checkbox"/>	<input type="checkbox"/>	<input type="checkbox"/>	16.04.030.J.3	The name and address of the owner of record, the subdivider, and the engineer, surveyor, or other person preparing the plat.
			Findings	<i>This information has been provided on the application form and indicated on the Preliminary Plat.</i>
<input checked="" type="checkbox"/>	<input type="checkbox"/>	<input type="checkbox"/>	16.04.030.J.4	Legal description of the area platted.
			Findings	<i>This standard has been met.</i>

<input checked="" type="checkbox"/>	<input type="checkbox"/>	<input type="checkbox"/>	16.04.030.J.5	The names and the intersecting boundary lines of adjoining subdivisions and parcels of property.
			Findings	<i>This standard has been met. Neighboring Lots 7, 9, and 10 of Warm Springs Village Subdivision No. 3 are indicated on the plat.</i>
<input type="checkbox"/>	<input type="checkbox"/>	<input checked="" type="checkbox"/>	16.04.030.J.6	A contour map of the subdivision with contour lines and a maximum interval of two feet (2') to show the configuration of the land based upon the United States geodetic survey data, or other data approved by the city engineer.
			Findings	<i>This standard is not applicable to the subdivision of an existing lot into two townhouse sublots.</i>
<input checked="" type="checkbox"/>	<input type="checkbox"/>	<input type="checkbox"/>	16.04.030.J.7	The scaled location of existing buildings, water bodies and courses and location of the adjoining or immediately adjacent dedicated streets, roadways and easements, public and private.
			Findings	<i>Short Swing Lane is indicated on the plat.</i>
<input checked="" type="checkbox"/>	<input type="checkbox"/>	<input type="checkbox"/>	16.04.030.J.8	Boundary description and the area of the tract.
			Findings	<i>This boundary description and the area of the tract is noted on the Preliminary Plat.</i>
<input checked="" type="checkbox"/>	<input type="checkbox"/>	<input type="checkbox"/>	16.04.030.J.9	Existing zoning of the tract.
			Findings	<i>The property is within the GR-L Zoning District. Plat note #4 references the zoning district.</i>
<input checked="" type="checkbox"/>	<input type="checkbox"/>	<input type="checkbox"/>	16.04.030.J.10	The proposed location of street rights of way, lots, and lot lines, easements, including all approximate dimensions, and including all proposed lot and block numbering and proposed street names.
			Findings	<i>This standard has been met. No new streets are proposed. The subplot lines and dimensions are indicated on the preliminary plat.</i>
<input checked="" type="checkbox"/>	<input type="checkbox"/>	<input type="checkbox"/>	16.04.030.J.11	The location, approximate size and proposed use of all land intended to be dedicated for public use or for common use of all future property owners within the proposed subdivision.
			Findings	<i>No land for common or public use is required or proposed.</i>
<input checked="" type="checkbox"/>	<input type="checkbox"/>	<input type="checkbox"/>	16.04.030.J.12	The location, size and type of sanitary and storm sewers, water mains, culverts and other surface or subsurface structures existing within or immediately adjacent to the proposed sanitary or storm sewers, water mains, and storage facilities, street improvements, street lighting, curbs, and gutters and all proposed utilities.
			Findings	<i>The plat indicates the locations of all utilities that serve the townhome development. No street infrastructure improvements are proposed with this project.</i>
<input type="checkbox"/>	<input type="checkbox"/>	<input checked="" type="checkbox"/>	16.04.030.J.13	The direction of drainage, flow and approximate grade of all streets.
			Findings	<i>N/a as no new streets are proposed.</i>
<input type="checkbox"/>	<input type="checkbox"/>	<input checked="" type="checkbox"/>	16.04.030.J.14	The location of all drainage canals and structures, the proposed method of disposing of runoff water, and the location and size of all drainage easements, whether they are located within or outside of the proposed plat.
			Findings	<i>N/A. No drainage improvements are proposed with this subdivision.</i>
<input checked="" type="checkbox"/>	<input type="checkbox"/>	<input type="checkbox"/>	16.04.030.J.15	Vicinity map drawn to approximate scale showing the location of the proposed subdivision in reference to existing and/or proposed arterials and collector streets.
			Findings	<i>This application subdivides a platted lot into two townhouse sublots. The original subdivision's plat serves as the vicinity map.</i>
<input type="checkbox"/>	<input type="checkbox"/>	<input checked="" type="checkbox"/>	16.04.030.J.16	The boundaries of the floodplain, floodway and avalanche overlay district shall also be clearly delineated and marked on the preliminary plat or a note provided if the entire project is in the floodplain, floodway or avalanche overlay district.

			Findings	<i>N/A. The property is not currently mapped to be in the floodplain/floodway. The property is not within the avalanche overlay.</i>
<input type="checkbox"/>	<input type="checkbox"/>	<input checked="" type="checkbox"/>	16.04.030.J.17	Building envelopes shall be shown on each lot, all or part of which is within a floodway, floodplain, or avalanche zone; or any lot that is adjacent to the Big Wood River, Trail Creek, or Warm Springs Creek; or any lot, a portion of which has a slope of twenty five percent (25%) or greater; or upon any lot which will be created adjacent to the intersection of two (2) or more streets.
			Findings	<i>N/A . The property is not located within the floodway, floodplain, or avalanche zone. The property doesn't lie adjacent to a river or creek. The lot doesn't contain slopes of 25% or greater. The subject property is not a corner lot.</i>
<input checked="" type="checkbox"/>	<input type="checkbox"/>	<input type="checkbox"/>	16.04.030.J.18	Lot area of each lot.
			Findings	<i>The existing and proposed size of each subplot is indicated.</i>
<input checked="" type="checkbox"/>	<input type="checkbox"/>	<input type="checkbox"/>	16.04.030.J.19	Existing mature trees and established shrub masses.
			Findings	<i>The preliminary plat indicates existing mature trees and shrub masses.</i>
<input checked="" type="checkbox"/>	<input type="checkbox"/>	<input type="checkbox"/>	16.04.030.J.20	To be provided to Administrator:
				Subdivision names shall not be the same or confused with the name of any other subdivision in Blaine County, Idaho and shall be approved by the Blaine County Assessor.
			Findings	<i>The North Pass No. 8 subdivision name is unique and is not the same as another townhouse subdivision in Blaine County.</i>
<input type="checkbox"/>	<input type="checkbox"/>	<input checked="" type="checkbox"/>	16.04.030.J.21	All percolation tests and/or exploratory pit excavations required by state health authorities.
			Findings	<i>N/A. The duplex is connected to municipal services.</i>
<input checked="" type="checkbox"/>	<input type="checkbox"/>	<input type="checkbox"/>	16.04.030.J.22	A copy of the provisions of the articles of incorporation and bylaws of homeowners' association and/or condominium declarations to be filed with the final plat of the subdivision.
			Findings	<i>The applicant has submitted a complete preliminary plat application including the CC&Rs. The applicant shall submit a final copy of the Townhouse Declaration and Party Wall Agreement document to the Planning & Building Department and file such document prior to recordation of the final plat.</i>
<input checked="" type="checkbox"/>	<input type="checkbox"/>	<input type="checkbox"/>	16.04.030.J.23	A current title report shall be provided at the time that the preliminary plat is filed with the administrator, together with a copy of the owner's recorded deed to such property.
			Findings	<i>This standard has been met. The applicant has submitted a Lot Book Guarantee and the Last Deed of Record.</i>
<input checked="" type="checkbox"/>	<input type="checkbox"/>	<input type="checkbox"/>	16.04.030.J.24	A digital copy of the preliminary plat shall be filed with the administrator.
			Findings	<i>This standard has been met. The digital copy of the preliminary plat is attached as Exhibit A.</i>
<input checked="" type="checkbox"/>	<input type="checkbox"/>	<input type="checkbox"/>	16.04.040.A	Required Improvements: The improvements set forth in this section shall be shown on the preliminary plat and installed prior to approval of the final plat. Construction design plans shall be submitted and approved by the city engineer. All such improvements shall be in accordance with the comprehensive plan and constructed in compliance with construction standard specifications adopted by the city. Existing natural features which enhance the attractiveness of the subdivision and community, such as mature trees, watercourses, rock outcroppings, established shrub masses and historic areas, shall be preserved through design of the subdivision.
			Findings	<i>The mature trees indicated on the preliminary plat shall be preserved.</i>

<input type="checkbox"/>	<input type="checkbox"/>	<input checked="" type="checkbox"/>	16.04.040.B	Improvement Plans: Prior to approval of final plat by the commission, the subdivider shall file two (2) copies with the city engineer, and the city engineer shall approve construction plans for all improvements required in the proposed subdivision. Such plans shall be prepared by a civil engineer licensed in the state.
			Findings	<i>N/A as no new improvements are proposed with this townhouse subdivision.</i>
<input type="checkbox"/>	<input type="checkbox"/>	<input checked="" type="checkbox"/>	16.04.040.C	Prior to final plat approval, the subdivider shall have previously constructed all required improvements and secured a certificate of completion from the city engineer. However, in cases where the required improvements cannot be constructed due to weather conditions or other factors beyond the control of the subdivider, the city council may accept, in lieu of any or all of the required improvements, a performance bond filed with the city clerk to ensure actual construction of the required improvements as submitted and approved. Such performance bond shall be issued in an amount not less than one hundred fifty percent (150%) of the estimated costs of improvements as determined by the city engineer. In the event the improvements are not constructed within the time allowed by the city council (which shall be one year or less, depending upon the individual circumstances), the council may order the improvements installed at the expense of the subdivider and the surety. In the event the cost of installing the required improvements exceeds the amount of the bond, the subdivider shall be liable to the city for additional costs. The amount that the cost of installing the required improvements exceeds the amount of the performance bond shall automatically become a lien upon any and all property within the subdivision owned by the owner and/or subdivider.
			Findings	<i>N/A as no improvements are proposed with this townhouse subdivision.</i>
<input type="checkbox"/>	<input type="checkbox"/>	<input checked="" type="checkbox"/>	16.04.040.D	As Built Drawing: Prior to acceptance by the city council of any improvements installed by the subdivider, two (2) sets of as built plans and specifications, certified by the subdivider's engineer, shall be filed with the city engineer. Within ten (10) days after completion of improvements and submission of as built drawings, the city engineer shall certify the completion of the improvements and the acceptance of the improvements, and shall submit a copy of such certification to the administrator and the subdivider. If a performance bond has been filed, the administrator shall forward a copy of the certification to the city clerk. Thereafter, the city clerk shall release the performance bond upon application by the subdivider.
			Findings	<i>N/A as the duplex building is existing and no improvements are proposed with this townhouse subdivision.</i>
<input checked="" type="checkbox"/>	<input type="checkbox"/>	<input type="checkbox"/>	16.04.040.E	Monumentation: Following completion of construction of the required improvements and prior to certification of completion by the city engineer, certain land survey monuments shall be reset or verified by the subdivider's engineer or surveyor to still be in place. These monuments shall have the size, shape, and type of material as shown on the subdivision plat. The monuments shall be located as follows: <ol style="list-style-type: none"> 1. All angle points in the exterior boundary of the plat. 2. All street intersections, points within and adjacent to the final plat. 3. All street corner lines ending at boundary line of final plat. 4. All angle points and points of curves on all streets. 5. The point of beginning of the subdivision plat description.
			Findings	<i>The applicant shall meet the required monumentation standards prior to</i>

				<i>recordation of the final plat.</i>
<input checked="" type="checkbox"/>	<input type="checkbox"/>	<input type="checkbox"/>	16.04.040.F	<p>Lot Requirements:</p> <p>1. Lot size, width, depth, shape and orientation and minimum building setback lines shall be in compliance with the zoning district in which the property is located and compatible with the location of the subdivision and the type of development, and preserve solar access to adjacent properties and buildings.</p> <p>2. Whenever a proposed subdivision contains lot(s), in whole or in part, within the floodplain, or which contains land with a slope in excess of twenty five percent (25%), based upon natural contours, or creates corner lots at the intersection of two (2) or more streets, building envelopes shall be shown for the lot(s) so affected on the preliminary and final plats. The building envelopes shall be located in a manner designed to promote harmonious development of structures, minimize congestion of structures, and provide open space and solar access for each lot and structure. Also, building envelopes shall be located to promote access to the lots and maintenance of public utilities, to minimize cut and fill for roads and building foundations, and minimize adverse impact upon environment, watercourses and topographical features. Structures may only be built on buildable lots. Lots shall only be created that meet the definition of "lot, buildable" in section 16.04.020 of this chapter. Building envelopes shall be established outside of hillsides of twenty five percent (25%) and greater and outside of the floodway. A waiver to this standard may only be considered for the following: a. For lot line shifts of parcels that are entirely within slopes of twenty five percent (25%) or greater to create a reasonable building envelope, and mountain overlay design review standards and all other city requirements are met. b. For small, isolated pockets of twenty five percent (25%) or greater that are found to be in compliance with the purposes and standards of the mountain overlay district and this section.</p> <p>3. Corner lots outside of the original Ketchum Townsite shall have a property line curve or corner of a minimum radius of twenty five feet (25') unless a longer radius is required to serve an existing or future use.</p> <p>4. Side lot lines shall be within twenty degrees (20°) to a right angle or radial line to the street line.</p> <p>5. Double frontage lots shall not be created. A planting strip shall be provided along the boundary line of lots adjacent to arterial streets or incompatible zoning districts.</p> <p>6. Every lot in a subdivision shall have a minimum of twenty feet (20') of frontage on a dedicated public street or legal access via an easement of twenty feet (20') or greater in width. Easement shall be recorded in the office of the Blaine County recorder prior to or in conjunction with recordation of the final plat..</p>
			Findings	<p><i>Standards 4, 5, and 6 have been met.</i></p> <p><i>Standards 2 and 3 are not applicable.</i></p> <p><i>Standard 1 has been met. The lot size, width, and depth comply with the dimensional standards for lots required in the GR-L Zone. The existing duplex complies with setbacks from front, rear, and side property lines required in the GR-L Zone.</i></p>
<input type="checkbox"/>	<input type="checkbox"/>	<input checked="" type="checkbox"/>	16.04.040.G	<p>G. Block Requirements: The length, width and shape of blocks within a proposed subdivision shall conform to the following requirements:</p> <p>1. No block shall be longer than one thousand two hundred feet (1,200'), nor less than four hundred feet (400') between the street intersections, and shall have sufficient depth to provide for two (2) tiers of lots.</p>

				<p>2. Blocks shall be laid out in such a manner as to comply with the lot requirements.</p> <p>3. The layout of blocks shall take into consideration the natural topography of the land to promote access within the subdivision and minimize cuts and fills for roads and minimize adverse impact on environment, watercourses and topographical features.</p> <p>4. Except in the original Ketchum Townsite, corner lots shall contain a building envelope outside of a seventy five foot (75') radius from the intersection of the streets.</p>
			Findings	<i>N/A. No new blocks are proposed.</i>
<input type="checkbox"/>	<input type="checkbox"/>	<input checked="" type="checkbox"/>	16.04.040.H.1	<p>H. Street Improvement Requirements:</p> <p>1. The arrangement, character, extent, width, grade and location of all streets put in the proposed subdivision shall conform to the comprehensive plan and shall be considered in their relation to existing and planned streets, topography, public convenience and safety, and the proposed uses of the land;</p>
			Findings	<i>N/A, the subject properties are within an existing subdivision. No new streets are proposed.</i>
<input type="checkbox"/>	<input type="checkbox"/>	<input checked="" type="checkbox"/>	16.04.040.H.2	<p>2. All streets shall be constructed to meet or exceed the criteria and standards set forth in chapter 12.04 of this code, and all other applicable ordinances, resolutions or regulations of the city or any other governmental entity having jurisdiction, now existing or adopted, amended or codified;</p>
			Findings	<i>This proposal does not create a new street. These standards are not applicable.</i>
<input type="checkbox"/>	<input type="checkbox"/>	<input checked="" type="checkbox"/>	16.04.040.H.3	<p>3. Where a subdivision abuts or contains an existing or proposed arterial street, railroad or limited access highway right of way, the council may require a frontage street, planting strip, or similar design features;</p>
			Findings	<i>N/A. No street frontage improvements like planting strips are required.</i>
<input type="checkbox"/>	<input type="checkbox"/>	<input checked="" type="checkbox"/>	16.04.040.H.4	<p>4. Streets may be required to provide access to adjoining lands and provide proper traffic circulation through existing or future neighborhoods;</p>
			Findings	<i>This proposal does not create a new street. These standards are no applicable.</i>
<input type="checkbox"/>	<input type="checkbox"/>	<input checked="" type="checkbox"/>	16.04.040.H.5	<p>5. Street grades shall not be less than three-tenths percent (0.3%) and not more than seven percent (7%) so as to provide safe movement of traffic and emergency vehicles in all weather and to provide for adequate drainage and snow plowing;</p>
			Findings	<i>This proposal does not create a new street. These standards are no applicable.</i>
<input type="checkbox"/>	<input type="checkbox"/>	<input checked="" type="checkbox"/>	16.04.040.H.6	<p>6. In general, partial dedications shall not be permitted, however, the council may accept a partial street dedication when such a street forms a boundary of the proposed subdivision and is deemed necessary for the orderly development of the neighborhood, and provided the council finds it practical to require the dedication of the remainder of the right of way when the adjoining property is subdivided. When a partial street exists adjoining the proposed subdivision, the remainder of the right of way shall be dedicated;</p>
			Findings	<i>N/A. This proposal does not create a new street. These standards are no applicable.</i>
<input type="checkbox"/>	<input type="checkbox"/>	<input checked="" type="checkbox"/>	16.04.040.H.7	<p>7. Dead end streets may be permitted only when such street terminates at the boundary of a subdivision and is necessary for the development of the subdivision or the future development of the adjacent property. When such a dead end street serves more than two (2) lots, a temporary turnaround easement shall be provided, which easement shall revert to the adjacent lots when the street is extended;</p>
			Findings	<i>N/A. This proposal does not create a new street. These standards are no applicable.</i>

<input type="checkbox"/>	<input type="checkbox"/>	<input checked="" type="checkbox"/>	16.04.040.H.8	8. A cul-de-sac, court or similar type street shall be permitted only when necessary to the development of the subdivision, and provided, that no such street shall have a maximum length greater than four hundred feet (400') from entrance to center of turnaround, and all cul-de-sacs shall have a minimum turnaround radius of sixty feet (60') at the property line and not less than forty five feet (45') at the curb line;
			Findings	<i>N/A. The townhouse sublots are within an existing subdivision. No new streets are proposed.</i>
<input type="checkbox"/>	<input type="checkbox"/>	<input checked="" type="checkbox"/>	16.04.040.H.9	9. Streets shall be planned to intersect as nearly as possible at right angles, but in no event at less than seventy degrees (70°);
			Findings	<i>N/A. The townhouse sublots are within an existing subdivision. No new streets are proposed.</i>
<input type="checkbox"/>	<input type="checkbox"/>	<input checked="" type="checkbox"/>	16.04.040.H.10	10. Where any street deflects an angle of ten degrees (10°) or more, a connecting curve shall be required having a minimum centerline radius of three hundred feet (300') for arterial and collector streets, and one hundred twenty five feet (125') for minor streets;
			Findings	<i>N/A. The townhouse sublots are within an existing subdivision. No new streets are proposed.</i>
<input type="checkbox"/>	<input type="checkbox"/>	<input checked="" type="checkbox"/>	16.04.040.H.11	11. Streets with centerline offsets of less than one hundred twenty five feet (125') shall be prohibited;
			Findings	<i>N/A. The townhouse sublots are within an existing subdivision. No new streets are proposed.</i>
<input type="checkbox"/>	<input type="checkbox"/>	<input checked="" type="checkbox"/>	16.04.040.H.12	12. A tangent of at least one hundred feet (100') long shall be introduced between reverse curves on arterial and collector streets;
			Findings	<i>N/A. The townhouse sublots are within an existing subdivision. No new streets are proposed.</i>
<input type="checkbox"/>	<input type="checkbox"/>	<input checked="" type="checkbox"/>	16.04.040.H.13	13. Proposed streets which are a continuation of an existing street shall be given the same names as the existing street. All new street names shall not duplicate or be confused with the names of existing streets within Blaine County, Idaho. The subdivider shall obtain approval of all street names within the proposed subdivision from the County Assessor's office before submitting same to council for preliminary plat approval;
			Findings	<i>N/A. The townhouse sublots are within an existing subdivision. No new streets are proposed.</i>
<input type="checkbox"/>	<input type="checkbox"/>	<input checked="" type="checkbox"/>	16.04.040.H.14	14. Street alignment design shall follow natural terrain contours to result in safe streets, usable lots, and minimum cuts and fills;
			Findings	<i>N/A. The townhouse sublots are within an existing subdivision. No new streets are proposed.</i>
<input type="checkbox"/>	<input type="checkbox"/>	<input checked="" type="checkbox"/>	16.04.040.H.15	15. Street patterns of residential areas shall be designed to create areas free of through traffic, but readily accessible to adjacent collector and arterial streets;
			Findings	<i>N/A. The townhouse sublots are within an existing subdivision. No new streets are proposed.</i>
<input type="checkbox"/>	<input type="checkbox"/>	<input checked="" type="checkbox"/>	16.04.040.H.16	16. Reserve planting strips controlling access to public streets shall be permitted under conditions specified and shown on the final plat, and all landscaping and irrigation systems shall be installed as required improvements by the subdivider;
			Findings	<i>N/A. The townhouse sublots are within an existing subdivision. No new streets are proposed.</i>

<input type="checkbox"/>	<input type="checkbox"/>	<input checked="" type="checkbox"/>	16.04.040.H.17	17. In general, the centerline of a street shall coincide with the centerline of the street right of way, and all crosswalk markings shall be installed by the subdivider as a required improvement;
			Findings	<i>N/A. The townhouse sublots are within an existing subdivision. No new streets are proposed.</i>
<input type="checkbox"/>	<input type="checkbox"/>	<input checked="" type="checkbox"/>	16.04.040.H.18	18. Street lighting shall be required consistent with adopted city standards and where designated shall be installed by the subdivider as a requirement improvement;
			Findings	<i>N/A. The townhouse sublots are within an existing subdivision. No new streets are proposed.</i>
<input type="checkbox"/>	<input type="checkbox"/>	<input checked="" type="checkbox"/>	16.04.040.H.19	19. Private streets may be allowed upon recommendation by the commission and approval by the Council. Private streets shall be constructed to meet the design standards specified in subsection H2 of this section and chapter 12.04 of this code;
			Findings	<i>N/A. The townhouse sublots are within an existing subdivision. No new streets are proposed.</i>
<input type="checkbox"/>	<input type="checkbox"/>	<input checked="" type="checkbox"/>	16.04.040.H.20	20. Street signs shall be installed by the subdivider as a required improvement of a type and design approved by the Administrator and shall be consistent with the type and design of existing street signs elsewhere in the City;
			Findings	<i>N/A. The townhouse sublots are within an existing subdivision. No new streets are proposed.</i>
<input type="checkbox"/>	<input type="checkbox"/>	<input checked="" type="checkbox"/>	16.04.040.H.21	21. Whenever a proposed subdivision requires construction of a new bridge, or will create substantial additional traffic which will require construction of a new bridge or improvement of an existing bridge, such construction or improvement shall be a required improvement by the subdivider. Such construction or improvement shall be in accordance with adopted standard specifications;
			Findings	<i>N/A. This proposal does not require construction of a new bridge or impact any existing bridges.</i>
<input type="checkbox"/>	<input type="checkbox"/>	<input checked="" type="checkbox"/>	16.04.040.H.22	22. Sidewalks, curbs and gutters shall be required consistent with adopted city standards and where designated shall be a required improvement installed by the subdivider;
			Findings	<i>N/A. The subject properties abut an existing developed street within a residential area. No sidewalks are required for the project.</i>
<input type="checkbox"/>	<input type="checkbox"/>	<input checked="" type="checkbox"/>	16.04.040.H.23	23. Gates are prohibited on private roads and parking access/entranceways, private driveways accessing more than one single-family dwelling unit and one accessory dwelling unit, and public rights-of-way unless approved by the City Council; and
			Findings	<i>N/A. No private road or gates are proposed.</i>
<input type="checkbox"/>	<input type="checkbox"/>	<input checked="" type="checkbox"/>	16.04.040.H.24	24. No new public or private streets or flag lots associated with a proposed subdivision (land, planned unit development, townhouse, condominium) are permitted to be developed on parcels within the Avalanche Zone
			Findings	<i>N/A. The townhouse sublots are not located within the Avalanche Zone and no new public or private streets or flag lots are proposed.</i>
<input type="checkbox"/>	<input type="checkbox"/>	<input checked="" type="checkbox"/>	16.04.040.I	I. Alley Improvement Requirements: Alleys shall be provided in, commercial and light industrial zoning districts. The width of an alley shall be not less than twenty feet (20'). Alley intersections and sharp changes in alignment shall be avoided, but where necessary, corners shall be provided to permit safe vehicular movement. Dead end alleys shall be permitted only within the original Ketchum Townsite and only after due consideration of the interests of the owners of property adjacent to the dead end alley including, but not limited to, the

				provision of fire protection, snow removal and trash collection services to such properties. Improvement of alleys shall be done by the subdivider as required improvement and in conformance with design standards specified in subsection H2 of this section.
			Findings	<i>N/A. The townhouse sublots are located in the GR-L Zone and do not abut an alley.</i>
<input checked="" type="checkbox"/>	<input type="checkbox"/>	<input type="checkbox"/>	16.04.040.J.1	<p>J. Required Easements: Easements, as set forth in this subsection, shall be required for location of utilities and other public services, to provide adequate pedestrian circulation and access to public waterways and lands.</p> <p>1. A public utility easement at least ten feet (10') in width shall be required within the street right-of-way boundaries of all private streets. A public utility easement at least five feet (5') in width shall be required within property boundaries adjacent to Warm Springs Road and within any other property boundary as determined by the City Engineer to be necessary for the provision of adequate public utilities.</p>
			Findings	<i>The 5-foot public utility easement must be indicated on the final plat. Pursuant to KMC §12.04.030.G, utilities shall be provided along front lot lines, rear lot lines, side lot lines, or other locations deemed necessary. The final plat must indicate the required 5-foot utility easement at the front lot line. As conditioned, the project shall comply with this standard.</i>
<input type="checkbox"/>	<input type="checkbox"/>	<input checked="" type="checkbox"/>	16.04.040.J.2	<p>2. Where a subdivision contains or borders on a watercourse, drainageway, channel or stream, an easement shall be required of sufficient width to contain such watercourse and provide access for private maintenance and/or reconstruction of such watercourse.</p>
			Findings	<i>N/A. The townhouse sublots do not border a waterway.</i>
<input type="checkbox"/>	<input type="checkbox"/>	<input checked="" type="checkbox"/>	16.04.040.J.3	<p>3. All subdivisions which border the Big Wood River, Trail Creek and Warm Springs Creek shall dedicate a ten foot (10') fish and nature study easement along the riverbank. Furthermore, the Council shall require, in appropriate areas, an easement providing access through the subdivision to the bank as a sportsman's access. These easement requirements are minimum standards, and in appropriate cases where a subdivision abuts a portion of the river adjacent to an existing pedestrian easement, the Council may require an extension of that easement along the portion of the riverbank which runs through the proposed subdivision.</p>
			Findings	<i>N/A. The townhouse sublots do not border a waterway.</i>
<input type="checkbox"/>	<input type="checkbox"/>	<input checked="" type="checkbox"/>	16.04.040.J.4	<p>4. All subdivisions which border on the Big Wood River, Trail Creek and Warm Springs Creek shall dedicate a twenty five foot (25') scenic easement upon which no permanent structure shall be built in order to protect the natural vegetation and wildlife along the riverbank and to protect structures from damage or loss due to riverbank erosion.</p>
			Findings	<i>N/A. The townhouse sublots do not border a waterway.</i>
<input type="checkbox"/>	<input type="checkbox"/>	<input checked="" type="checkbox"/>	16.04.040.J.5	<p>5. No ditch, pipe or structure for irrigation water or irrigation wastewater shall be constructed, rerouted or changed in the course of planning for or constructing required improvements within a proposed subdivision unless same has first been approved in writing by the ditch company or property owner holding the water rights. A written copy of such approval shall be filed as part of required improvement construction plans.</p>
			Findings	<i>N/A. No changes to ditches, pipes, or other irrigation structures are proposed.</i>
<input type="checkbox"/>	<input type="checkbox"/>	<input checked="" type="checkbox"/>	16.04.040.J.6	<p>6. Nonvehicular transportation system easements including pedestrian walkways, bike paths, equestrian paths, and similar easements shall be dedicated by the</p>

				subdivider to provide an adequate nonvehicular transportation system throughout the City.
			Findings	<i>N/A. The townhouse sublots are within the existing, platted Bavarian Village Subdivision.</i>
<input type="checkbox"/>	<input type="checkbox"/>	<input checked="" type="checkbox"/>	16.04.040.K	K. Sanitary Sewage Disposal Improvements: Central sanitary sewer systems shall be installed in all subdivisions and connected to the Ketchum sewage treatment system as a required improvement by the subdivider. Construction plans and specifications for central sanitary sewer extension shall be prepared by the subdivider and approved by the City Engineer, Council and Idaho Health Department prior to final plat approval. In the event that the sanitary sewage system of a subdivision cannot connect to the existing public sewage system, alternative provisions for sewage disposal in accordance with the requirements of the Idaho Department of Health and the Council may be constructed on a temporary basis until such time as connection to the public sewage system is possible. In considering such alternative provisions, the Council may require an increase in the minimum lot size and may impose any other reasonable requirements which it deems necessary to protect public health, safety and welfare.
			Findings	<i>N/A. The townhouse sublots are within an existing subdivision which contains all necessary infrastructure.</i>
<input type="checkbox"/>	<input type="checkbox"/>	<input checked="" type="checkbox"/>	16.04.040.L	L. Water System Improvements: A central domestic water distribution system shall be installed in all subdivisions by the subdivider as a required improvement. The subdivider shall also be required to locate and install an adequate number of fire hydrants within the proposed subdivision according to specifications and requirements of the City under the supervision of the Ketchum Fire Department and other regulatory agencies having jurisdiction. Furthermore, the central water system shall have sufficient flow for domestic use and adequate fire flow. All such water systems installed shall be looped extensions, and no dead end systems shall be permitted. All water systems shall be connected to the Municipal water system and shall meet the standards of the following agencies: Idaho Department of Public Health, Idaho Survey and Rating Bureau, District Sanitarian, Idaho State Public Utilities Commission, Idaho Department of Reclamation, and all requirements of the City.
			Findings	<i>N/A. The townhouse sublots are within an existing subdivision which contains all necessary infrastructure.</i>
<input type="checkbox"/>	<input type="checkbox"/>	<input checked="" type="checkbox"/>	16.04.040.M	M. Planting Strip Improvements: Planting strips shall be required improvements. When a predominantly residential subdivision is proposed for land adjoining incompatible uses or features such as highways, railroads, commercial or light industrial districts or off street parking areas, the subdivider shall provide planting strips to screen the view of such incompatible features. The subdivider shall submit a landscaping plan for such planting strip with the preliminary plat application, and the landscaping shall be a required improvement.
			Findings	<i>N/A. The townhouse sublots are within an existing subdivision which contains all necessary infrastructure. The subdivision has adequate plantings where necessary.</i>
<input type="checkbox"/>	<input type="checkbox"/>	<input checked="" type="checkbox"/>	16.04.040.N.1	N. Cuts, Fills, And Grading Improvements: Proposed subdivisions shall be carefully planned to be compatible with natural topography, soil conditions, geology and hydrology of the site, as well as to minimize cuts, fills, alterations of topography, streams, drainage channels, and disruption of soils and vegetation. The design criteria shall include the following:

				1. A preliminary soil report prepared by a qualified engineer may be required by the commission and/or Council as part of the preliminary plat application.
			Findings	<i>N/A no cuts, fills, or grading improvements are proposed.</i>
<input type="checkbox"/>	<input type="checkbox"/>	<input checked="" type="checkbox"/>	16.04.040.N.2	2. Preliminary grading plan prepared by a civil engineer shall be submitted as part of all preliminary plat applications. Such plan shall contain the following information: a. Proposed contours at a maximum of five foot (5') contour intervals. b. Cut and fill banks in pad elevations. c. Drainage patterns. d. Areas where trees and/or natural vegetation will be preserved. e. Location of all street and utility improvements including driveways to building envelopes. f. Any other information which may reasonably be required by the Administrator, commission or Council to adequately review the affect of the proposed improvements.
			Findings	<i>N/A no changes to the site's existing are proposed with the project.</i>
<input type="checkbox"/>	<input type="checkbox"/>	<input checked="" type="checkbox"/>	16.04.040.N.3	3. Grading shall be designed to blend with natural landforms and to minimize the necessity of padding or terracing of building sites, excavation for foundations, and minimize the necessity of cuts and fills for streets and driveways.
			Findings	<i>N/A no changes to the site's existing are proposed with the project.</i>
<input type="checkbox"/>	<input type="checkbox"/>	<input checked="" type="checkbox"/>	16.04.040.N.4	4. Areas within a subdivision which are not well suited for development because of existing soil conditions, steepness of slope, geology or hydrology shall be allocated for open space for the benefit of future property owners within the subdivision.
			Findings	<i>N/A. The duplex is an existing development.</i>
<input type="checkbox"/>	<input type="checkbox"/>	<input checked="" type="checkbox"/>	16.04.040.N.5	5. Where existing soils and vegetation are disrupted by subdivision development, provision shall be made by the subdivider for revegetation of disturbed areas with perennial vegetation sufficient to stabilize the soil upon completion of the construction. Until such times as such revegetation has been installed and established, the subdivider shall maintain and protect all disturbed surfaces from erosion.
			Findings	<i>N/A as no new development is proposed with the project.</i>
<input type="checkbox"/>	<input type="checkbox"/>	<input checked="" type="checkbox"/>	16.04.040.N.6	6. Where cuts, fills, or other excavations are necessary, the following development standards shall apply: a. Fill areas shall be prepared by removing all organic material detrimental to proper compaction for soil stability. b. Fills shall be compacted to at least ninety five percent (95%) of maximum density as determined by AASHO T99 (American Association of State Highway Officials) and ASTM D698 (American Standard Testing Methods). c. Cut slopes shall be no steeper than two horizontal to one vertical (2:1). Subsurface drainage shall be provided as necessary for stability. d. Fill slopes shall be no steeper than three horizontal to one vertical (3:1). Neither cut nor fill slopes shall be located on natural slopes of three to one (3:1) or steeper, or where fill slope toes out within twelve feet (12') horizontally of the top and existing or planned cut slope. e. Toes of cut and fill slopes shall be set back from property boundaries a distance of three feet (3'), plus one-fifth (1/5) of the height of the cut or the fill, but may not exceed a horizontal distance of ten feet (10'); tops and toes of cut and fill slopes shall be set back from structures at a distance of at least six feet (6'), plus one-fifth

				(1/5) of the height of the cut or the fill. Additional setback distances shall be provided as necessary to accommodate drainage features and drainage structures.
			Findings	<i>N/A no significant cuts, fills, or excavation are proposed as the development is existing.</i>
<input type="checkbox"/>	<input type="checkbox"/>	<input checked="" type="checkbox"/>	16.04.040.O	O. Drainage Improvements: The subdivider shall submit with the preliminary plat application such maps, profiles, and other data prepared by an engineer to indicate the proper drainage of the surface water to natural drainage courses or storm drains, existing or proposed. The location and width of the natural drainage courses shall be shown as an easement common to all owners within the subdivision and the City on the preliminary and final plat. All natural drainage courses shall be left undisturbed or be improved in a manner that will increase the operating efficiency of the channel without overloading its capacity. An adequate storm and surface drainage system shall be a required improvement in all subdivisions and shall be installed by the subdivider. Culverts shall be required where all water or drainage courses intersect with streets, driveways or improved public easements and shall extend across and under the entire improved width including shoulders.
			Findings	<i>No natural drainage courses are proposed to be disturbed.</i>
<input checked="" type="checkbox"/>	<input type="checkbox"/>	<input type="checkbox"/>	16.04.040.P	P. Utilities: In addition to the terms mentioned in this section, all utilities including, but not limited to, electricity, natural gas, telephone and cable services shall be installed underground as a required improvement by the subdivider. Adequate provision for expansion of such services within the subdivision or to adjacent lands including installation of conduit pipe across and underneath streets shall be installed by the subdivider prior to construction of street improvements.
			Findings	<i>All utilities, including electricity, natural gas, telephone, and cable services, shall be installed underground.</i>
<input type="checkbox"/>	<input type="checkbox"/>	<input checked="" type="checkbox"/>	16.04.040.Q	Q. Off Site Improvements: Where the off site impact of a proposed subdivision is found by the commission or Council to create substantial additional traffic, improvements to alleviate that impact may be required of the subdivider prior to final plat approval, including, but not limited to, bridges, intersections, roads, traffic control devices, water mains and facilities, and sewer mains and facilities.
			Findings	<i>N/A. The townhouse subdivision does not trigger off-site improvements.</i>
<input type="checkbox"/>	<input type="checkbox"/>	<input checked="" type="checkbox"/>	16.04.040.R	R. Avalanche And Mountain Overlay: All improvements and plats (land, planned unit development, townhouse, condominium) created pursuant to this chapter shall comply with City of Ketchum Avalanche Zone District and Mountain Overlay Zoning District requirements as set forth in Title 17 of this Code.
			Findings	<i>N/A. The townhouse sublots are not located in the Avalanche or Mountain overlay zoning districts.</i>
<input checked="" type="checkbox"/>	<input type="checkbox"/>	<input type="checkbox"/>	16.04.040.S	S. Existing natural features which enhance the attractiveness of the subdivision and community, such as mature trees, watercourses, rock outcroppings, established shrub masses and historic areas, shall be preserved through design of the subdivision.
			Findings	<i>The existing mature trees indicated on the preliminary plat shall be preserved.</i>

CONCLUSIONS OF LAW

1. The City of Ketchum is a municipal corporation organized under Article XII of the Idaho Constitution and the laws of the State of Idaho, Title 50, Idaho Code.
2. Under Chapter 65, Title 67, of the Idaho Code the City has passed a subdivision ordinance, Title 16.

4. The Commission has authority to review and recommend approval of the applicant's Preliminary Plat Application pursuant to Chapter 16.04 of Ketchum Code Title 16.
5. The project **does** meet the standards of approval under Chapter 16.04 of Subdivision Code Title 16.

DECISION

THEREFORE, the Ketchum Planning and Zoning Commission **recommends approval** of this Preliminary Plat application to the City Council this Monday, July 13th, 2020 subject to the following conditions of approval.

CONDITIONS OF APPROVAL

1. The project shall meet all requirements of the Fire, Utility, Building, Streets/City Engineer, and Planning requirements as specified in Table 1.
2. The project shall comply with all conditions and Findings as specified in Table 2.
3. The recorded plat shall show a minimum of two Blaine County Survey Control Monuments with ties to the property and an inverse between the two monuments. The Survey Control Monuments shall be clearly identified on the face of the map.
4. An electronic CAD file shall be submitted to the City of Ketchum prior to final plat signature by the City Clerk. The electronic CAD file shall be submitted to the Blaine County Recorder's office concurrent with the recording of the Plat containing the following minimum data:
 - a. Line work delineating all parcels and roadways on a CAD layer/level designated as "parcel";
 - b. Line work delineating all roadway centerlines on a CAD layer/level designated as "road"; and
 - c. Line work that reflects the ties and inverses for the Survey Control Monuments shown on the face of the Plat shall be shown on a CAD layer/level designated as "control"; and
 - d. All information within the electronic file shall be oriented and scaled to Grid per the Idaho State Plane Coordinate System, Central Zone, NAD1983 (1992), U.S. Survey Feet, using the Blaine County Survey Control Network. Electronic CAD files shall be submitted in a ".dwg", ".dgn" or ".shp" format and shall be submitted digitally to the City on a compact disc. When the endpoints of the lines submitted are indicated as coincidental with another line, the CAD line endpoints shall be separated by no greater than 0.0001 drawing units.
5. The applicant shall provide a copy of the recorded final plat to the Department of Planning and Building for the official file on the application.
6. The Townhouse Declaration shall be simultaneously recorded with the Final Plat. The developer shall submit a final copy of the document to the Planning & Building Department and file such document prior to recordation of the final plat. The City will not now, nor in the future, determine the validity of the Townhouse Declaration.
7. Failure to record a Final Plat within two (2) years of Council's approval of a Preliminary Plat shall cause the Preliminary Plat to be null and void.
8. Prior to the City Clerk's signature of final plat, smoke and carbon monoxide detectors shall be installed to meet current building code.
9. The following plat note shall be added to the Preliminary Plat prior to forwarding the application to City Council for review:

Although this unit was originally approved/constructed as a duplex in 1979, this duplex was converted to a non-conforming "Townhouse" pursuant to Ketchum Municipal Code § 16.04.070 TOWNHOUSES, insofar as the "Townhouse" is not in compliance with section R302.2 of the current International Residential Code, in effect at the date of this plat, and the City's local amendments to the building code specified in Ketchum Municipal Code §15.04.020, which requires a 2-hour fire-resistant wall assembly separation.

Findings of Fact **adopted** this 13th day of July 2020.

Neil Morrow, Chair
City of Ketchum
Planning and Zoning Commission