



City of Ketchum

**Recommendation to Approve Road Closure for Special Event**

Meeting Date:  Staff Member/Dept:

Agenda Item:

Recommended Motion:

*"I move to approve the street closure for the Board Bin Street Party"*

Reasons for Recommendation:

- The City of Ketchum supports special events.
- October 14, 2023; 1:30pm-8pm; 4<sup>th</sup> St from Main St to 1st
- Non-designated street closures require approval by the City Council

Policy Analysis and Background (non-consent items only):

N/A

Sustainability Impact:

None


Financial Impact:

None

Attachments:

TTCP

# BOARD BIN STREET PARTY 4th St. Ketchum

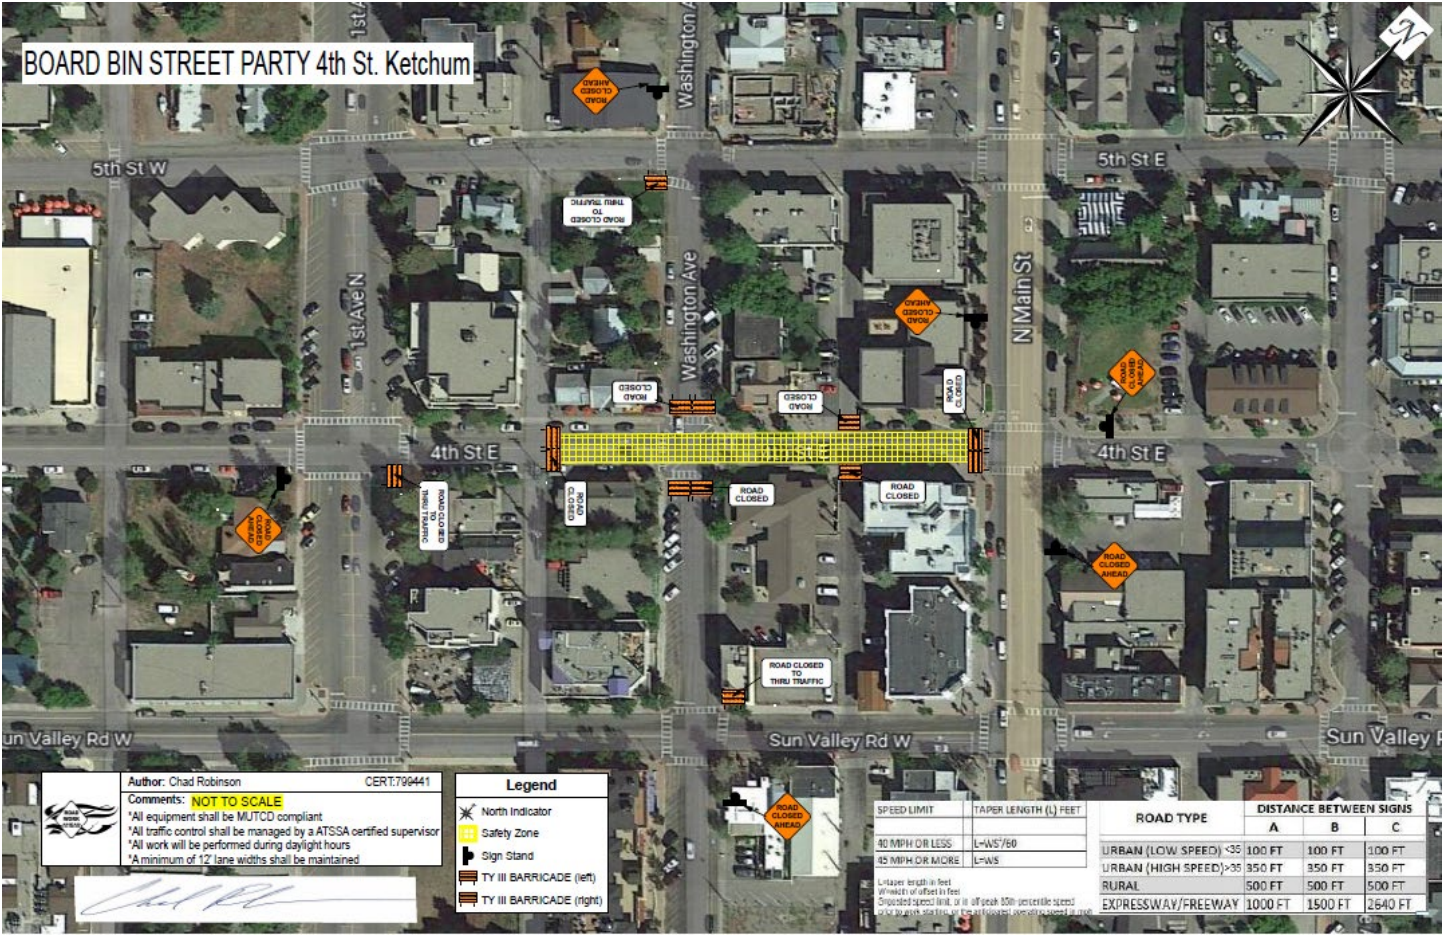

Author: Chad Robinson  
 Comments: **NOT TO SCALE**  
 \*All equipment shall be MUTCD compliant  
 \*All traffic control shall be managed by a ATSSA certified supervisor  
 \*All work will be performed during daylight hours  
 \*A minimum of 12' lane widths shall be maintained

CERT:799441

Legend	
	North Indicator
	Safety Zone
	Sign Stand
	TY III BARRICADE (left)
	TY III BARRICADE (right)

SPEED LIMIT	TAPER LENGTH (L) FEET
40 MPH OR LESS	L=WS/60
45 MPH OR MORE	L=WS

L= taper length in feet  
 W=width of offset in feet  
 S=posted speed limit, or if off peak 85th percentile speed  
 WS=30, 40, 50, 60, 70, 80, 90, 100, 110, 120, 130, 140, 150, 160, 170, 180, 190, 200

ROAD TYPE	DISTANCE BETWEEN SIGNS		
	A	B	C
URBAN (LOW SPEED) <35	100 FT	100 FT	100 FT
URBAN (HIGH SPEED) >35	350 FT	350 FT	350 FT
RURAL	500 FT	500 FT	500 FT
EXPRESSWAY/FREEWAY	1000 FT	1500 FT	2640 FT

*[Handwritten signature]*