



City of Ketchum
Planning & Building

STAFF REPORT
KETCHUM CITY COUNCIL
REGULAR MEETING OF MAY 23, 2022

PROJECT: Gem Street Subdivision Replat

FILE NUMBER: P21-101

APPLICATION TYPE: Subdivision – Preliminary Plat

REPRESENTATIVE: Sean Flynn, Galena Engineering (engineer)

PROPERTY OWNER: Christopher Brown

REQUEST: A subdivision of Lot 1, Block 1 of the Gem Street Subdivision into two separate lots at 131 Topaz in the Limited Residential zone district.

LOCATION: 131 Topaz Street – (Lot 1, Gem Street Subdivision)

ZONING: Limited Residential (LR)

REVIEWER: Adam Crutcher – Associate Planner

Mayor Bradshaw and City Councilors:

Recommendation to Approve the 131 Topaz Street Subdivision Preliminary Plat

Recommendation and Summary

Staff recommends the Ketchum City Council approve the Preliminary Plat and adopt the Findings of Fact, Conclusions of Law, and Decision for a subdivision submitted by Sean Flynn, PE, of Galena Engineering on behalf of the property owner, Christopher Brown. The request is a subdivision of Lot 1, Block 1 of the Gem Street Subdivision into two separate lots at 131 Topaz Street in the Limited Residential (LR) zone district.

Recommended Motion: “I move to approve the 131 Topaz Street subdivision preliminary plat application, as conditioned, and adopt the findings of fact, conclusions of law, and decision, as it conforms to all applicable subdivision regulations for a preliminary plat.”

The reasons for recommendation are as follows:

- The request meets all applicable standards for Preliminary Plats contained in Ketchum Municipal Code’s Subdivision (Title 16) regulations.
- The Ketchum Planning and Zoning Commission reviewed the application and unanimously voted to recommend approval, as conditioned, on May 10, 2022.
- All city departments have reviewed the proposal and have no issue with the proposed subdivision.

Introduction and History

The subject property was part of a subdivision, Gem Street Subdivision, which occurred in November 2020. 131 Topaz received a waiver as part of the subdivision to become a double-frontage lot. Staff supported this waiver as it allowed for sufficient right-of-way dedication on both Topaz and Emerald Streets, which helped accommodate city services, such as snow plowing. The subject property had frontage on portions of Emerald Street and Topaz Street, both of which were absent of city-owned right-of-way, meaning traversing both streets was crossing private property. The subdivision saw dedicating right-of-way 15' in width along Topaz Street and 10' in width along Emerald Street. As both Topaz and Emerald Streets do not meet city standards and will remain substandard, even with the dedication of right-of-way, the property boundaries for the parcel included 5' snow storage easements on the street-fronting sides. The snow storage easements are to remain free and clear.

The Applicant is proposing to subdivide Lot 1 of the Gem Street Subdivision, located at 131 Topaz Street (the "subject property") into two lots (the "project"). The subject property is zoned Limited Residential (LR) and is currently a vacant lot. Currently, the subject property is a double frontage lot, fronting both Emerald and Topaz St. The proposed subdivision divides the subject property horizontally to create two lots, one fronting Topaz St and the other fronting Emerald St. See Attachment B for the preliminary plat illustrating the proposed subdivision.

As the application is the subdivision of an existing lot within the Gem Street Subdivision, not all development and improvements standards apply to the application. See Section III in the staff report and Attachment C for a full review of applicable standards.

The new lot meets all dimensional standards required in the LR zone district and does not create any nonconformities. See Section III in the staff report for a full review of dimensional standards.

The proposed subdivision also meets the intent of the goals and policies of the comprehensive plan and is in conformance with the Future Land Use Map designation for the property. See Section III in the staff report for a full analysis of goals, policies, and land use designation.

Staff believes the project to be in conformance with all requirements of the zoning code, all standards related to design review, and all subdivision requirements for preliminary plats.

Analysis

During Department Review, staff reviewed the preliminary plat application for conformance with KMC 16.04.030 – *Procedures for subdivision approval* and KMC 16.04.040 – *Development and Design*. Title 16 of the KMC outline, subdivisions of land and required improvements shall be in conformance with the city's comprehensive plan and that lots created through the subdivision process meet the dimensional standards for the applicable zone district as outlined in Title 17.

As outlined in the proposed Findings of Fact (Attachments C), staff and the Planning and Zoning Commission believe the application conforms to the 2014 Ketchum Comprehensive Plan as it forwards the goals and policies in Chapter 3: Housing, Chapter 4: Community Design and Neighborhoods, and Chapter 9: Public Safety and Utilities that relate to the proposed application. Additionally, the application conforms to the "Low Density Residential" designation of the property on the Future Land Use Map (FLUM) within the plan.

As outline in Attachment C, the proposed application meets all the dimensional standards in the LR zone district including lot area, minimum lot width, and building setback lines.

Please see Attachment C for the review of all subdivision requirements and standards. Where “N/A” is checked, the standard is not applicable for one of the following reasons:

- The standard applies to the creation of new subdivisions or new infrastructure. The application does not propose any new streets, water or sewer extensions of main lines, or master drainage infrastructure.
- The standard applies to action that shall be taken at the final plat stage of the process and this application is a preliminary plat.

Emerald Street is classified as a residential street, requiring a minimum right-of-way of 60 feet. Emerald Street, unlike some streets in the Gem Street Neighborhood, has partial designated right-of-way. However, the right-of-way is minimal. A majority of the Emerald St right-of-way along the subject property is 25ft. The subdivision regulations require that all streets meet the minimum standards as outlined in Chapter 12.04, however, this pertains to the creation of new subdivisions and the construction of new streets. The original Gem Street Subdivision, approved in November 2020, dedicated the 10 feet of right-of-way adjacent to the subject property. Additional right-of-way dedication to achieve a consistent 25 feet must come from the adjacent property to the north if or when it develops in the future. The goal for this application is to meet or exceed the minimum width and improvements required for efficient maintenance (primarily snow removal) and emergency service access. The following items are required to achieve this:

- 5-foot Snow storage and utility easement along Emerald Street
- Widening of pavement within the right of way to a consistent 20 feet from the western property boundary to the eastern property boundary

Plat note #3 of the original Gem Street Subdivision noted that existing fences within the snow storage easement were allowed to remain until their respective lots are developed. This subdivision application is considered a “development”, therefore, the fences along Emerald Street on the subject property must be removed prior to approval of the final plat. Staff recommends condition of approval #2 to address this item.

Conclusion

Staff believes the proposed preliminary plat, as conditioned, meets the intent of the comprehensive plan, meets all applicable zoning requirements, and meets all applicable subdivision requirements and standards for a preliminary plat.

Staff recommends **approval** of the subdivision Preliminary Plat application subject to the following conditions:

1. Prior to construction of required improvements, construction plans for proposed improvements to Emerald Street shall be reviewed and approved by the City Engineer.
2. All fences located within snow storage easements must either be relocated or removed entirely and verified by a member of the City of Ketchum Planning staff, prior to approval of the Final Plat.
3. All right-of-way improvements shall be completed and accepted by the City of Ketchum City Engineer prior to approval of the Final Plat.
4. Failure to record a Final Plat within two (2) years of Council’s approval of a Preliminary Plat shall cause the Preliminary Plat to be null and void.

Sustainability

The proposed preliminary plat does not limit the ability of the city to reach the goals of the Ketchum Sustainability Action Plan-2020.

Financial Impact

There is no financial requirement from the city for this action.

ATTACHMENTS:

- A. Application Materials – Application and supplemental materials
- B. Application Materials – Preliminary Plat Plan Set
- C. Draft City Council Findings of Fact, Conclusions of Law, and Decision

Attachment A:
Application



**City of Ketchum
Planning & Building**

**Preliminary Plat
Subdivision Application**

OFFICIAL USE ONLY
Application Number:
Date Received:
By:
Fee Paid:
Approved Date:
By:

Submit completed application and payment to the Planning and Building Department, PO Box 2315, Ketchum, ID 83340 or hand deliver to Ketchum City Hall, 480 East Ave. N., Ketchum. If you have questions, please contact the Planning and Building Department at (208) 726-7801. To view the Development Standards, visit the City website at: www.ketchumidaho.org and click on Municipal Code.

APPLICANT INFORMATION			
Name of Proposed Subdivision: Replat of Lot 1, Gem Street Subdivision			
Owner of Record: Christopher C. Brown			
Address of Owner: 287 Hyalite View Dr., Bozeman, MT 59718			
Representative of Owner: Sean Flynn / Galena Engineering			
Legal Description: Lot 1, Block 1, Gem Street Subdivision			
Street Address: 131 Topaz Street			
SUBDIVISION INFORMATION			
Number of Lots/Parcels: 1			
Total Land Area: 18,851 Sq. Ft.			
Current Zoning District: LR			
Proposed Zoning District: LR			
Overlay District: None			
TYPE OF SUBDIVISION			
Condominium <input type="checkbox"/>	Land <input checked="" type="checkbox"/>	PUD <input type="checkbox"/>	Townhouse <input type="checkbox"/>
Adjacent land in same ownership in acres or square feet:			
Easements to be dedicated on the final plat:			
None			
Briefly describe the improvements to be installed prior to final plat approval:			
ADDITIONAL INFORMATION			
All lighting must be in compliance with the City of Ketchum's Dark Sky Ordinance			
One (1) copy of Articles of Incorporation and By-Laws of Homeowners Associations and/or Condominium Declarations			
One (1) copy of current title report and owner's recorded deed to the subject property			
One (1) copy of the preliminary plat			
All files should be submitted in an electronic format.			

Applicant agrees in the event of a dispute concerning the interpretation or enforcement of the Subdivision Application in which the City of Ketchum is the prevailing party to pay reasonable attorney's fees and costs, including fees and costs of appeal for the City of Ketchum. Applicant agrees to observe all City ordinances, laws and conditions imposed. Applicant agrees to defend, hold harmless and indemnify the City of Ketchum, city officials, agents and employees from and for any and all losses, claims, actions, judgments for damages, or injury to persons or property, and losses and expenses caused or incurred by Applicant, its servants, agents, employees, guests and business invitees and not caused by or arising out of the tortuous conduct of city or its officials, agents or employees. Applicant certifies that s/he has read and examined this application and that all information contained herein is true and correct.


Sean Flynn Sean Flynn / Galena Engineering 11/18/2021
 Applicant Signature Date

Attachment B:
Preliminary Plat

A PLAT SHOWING
REPLAT OF LOT 1, GEM STREET SUBDIVISION
 WHEREIN LOT 1, BLOCK 1, GEM STREET SUBDIVISION IS SUBDIVIDED AS SHOWN HEREON
 LOCATED WITHIN SECTION 18, T.4 N., R.18 E., B.M., CITY OF KETCHUM, BLAINE COUNTY, IDAHO
 APRIL 2022



SCALE: 1" = 20'

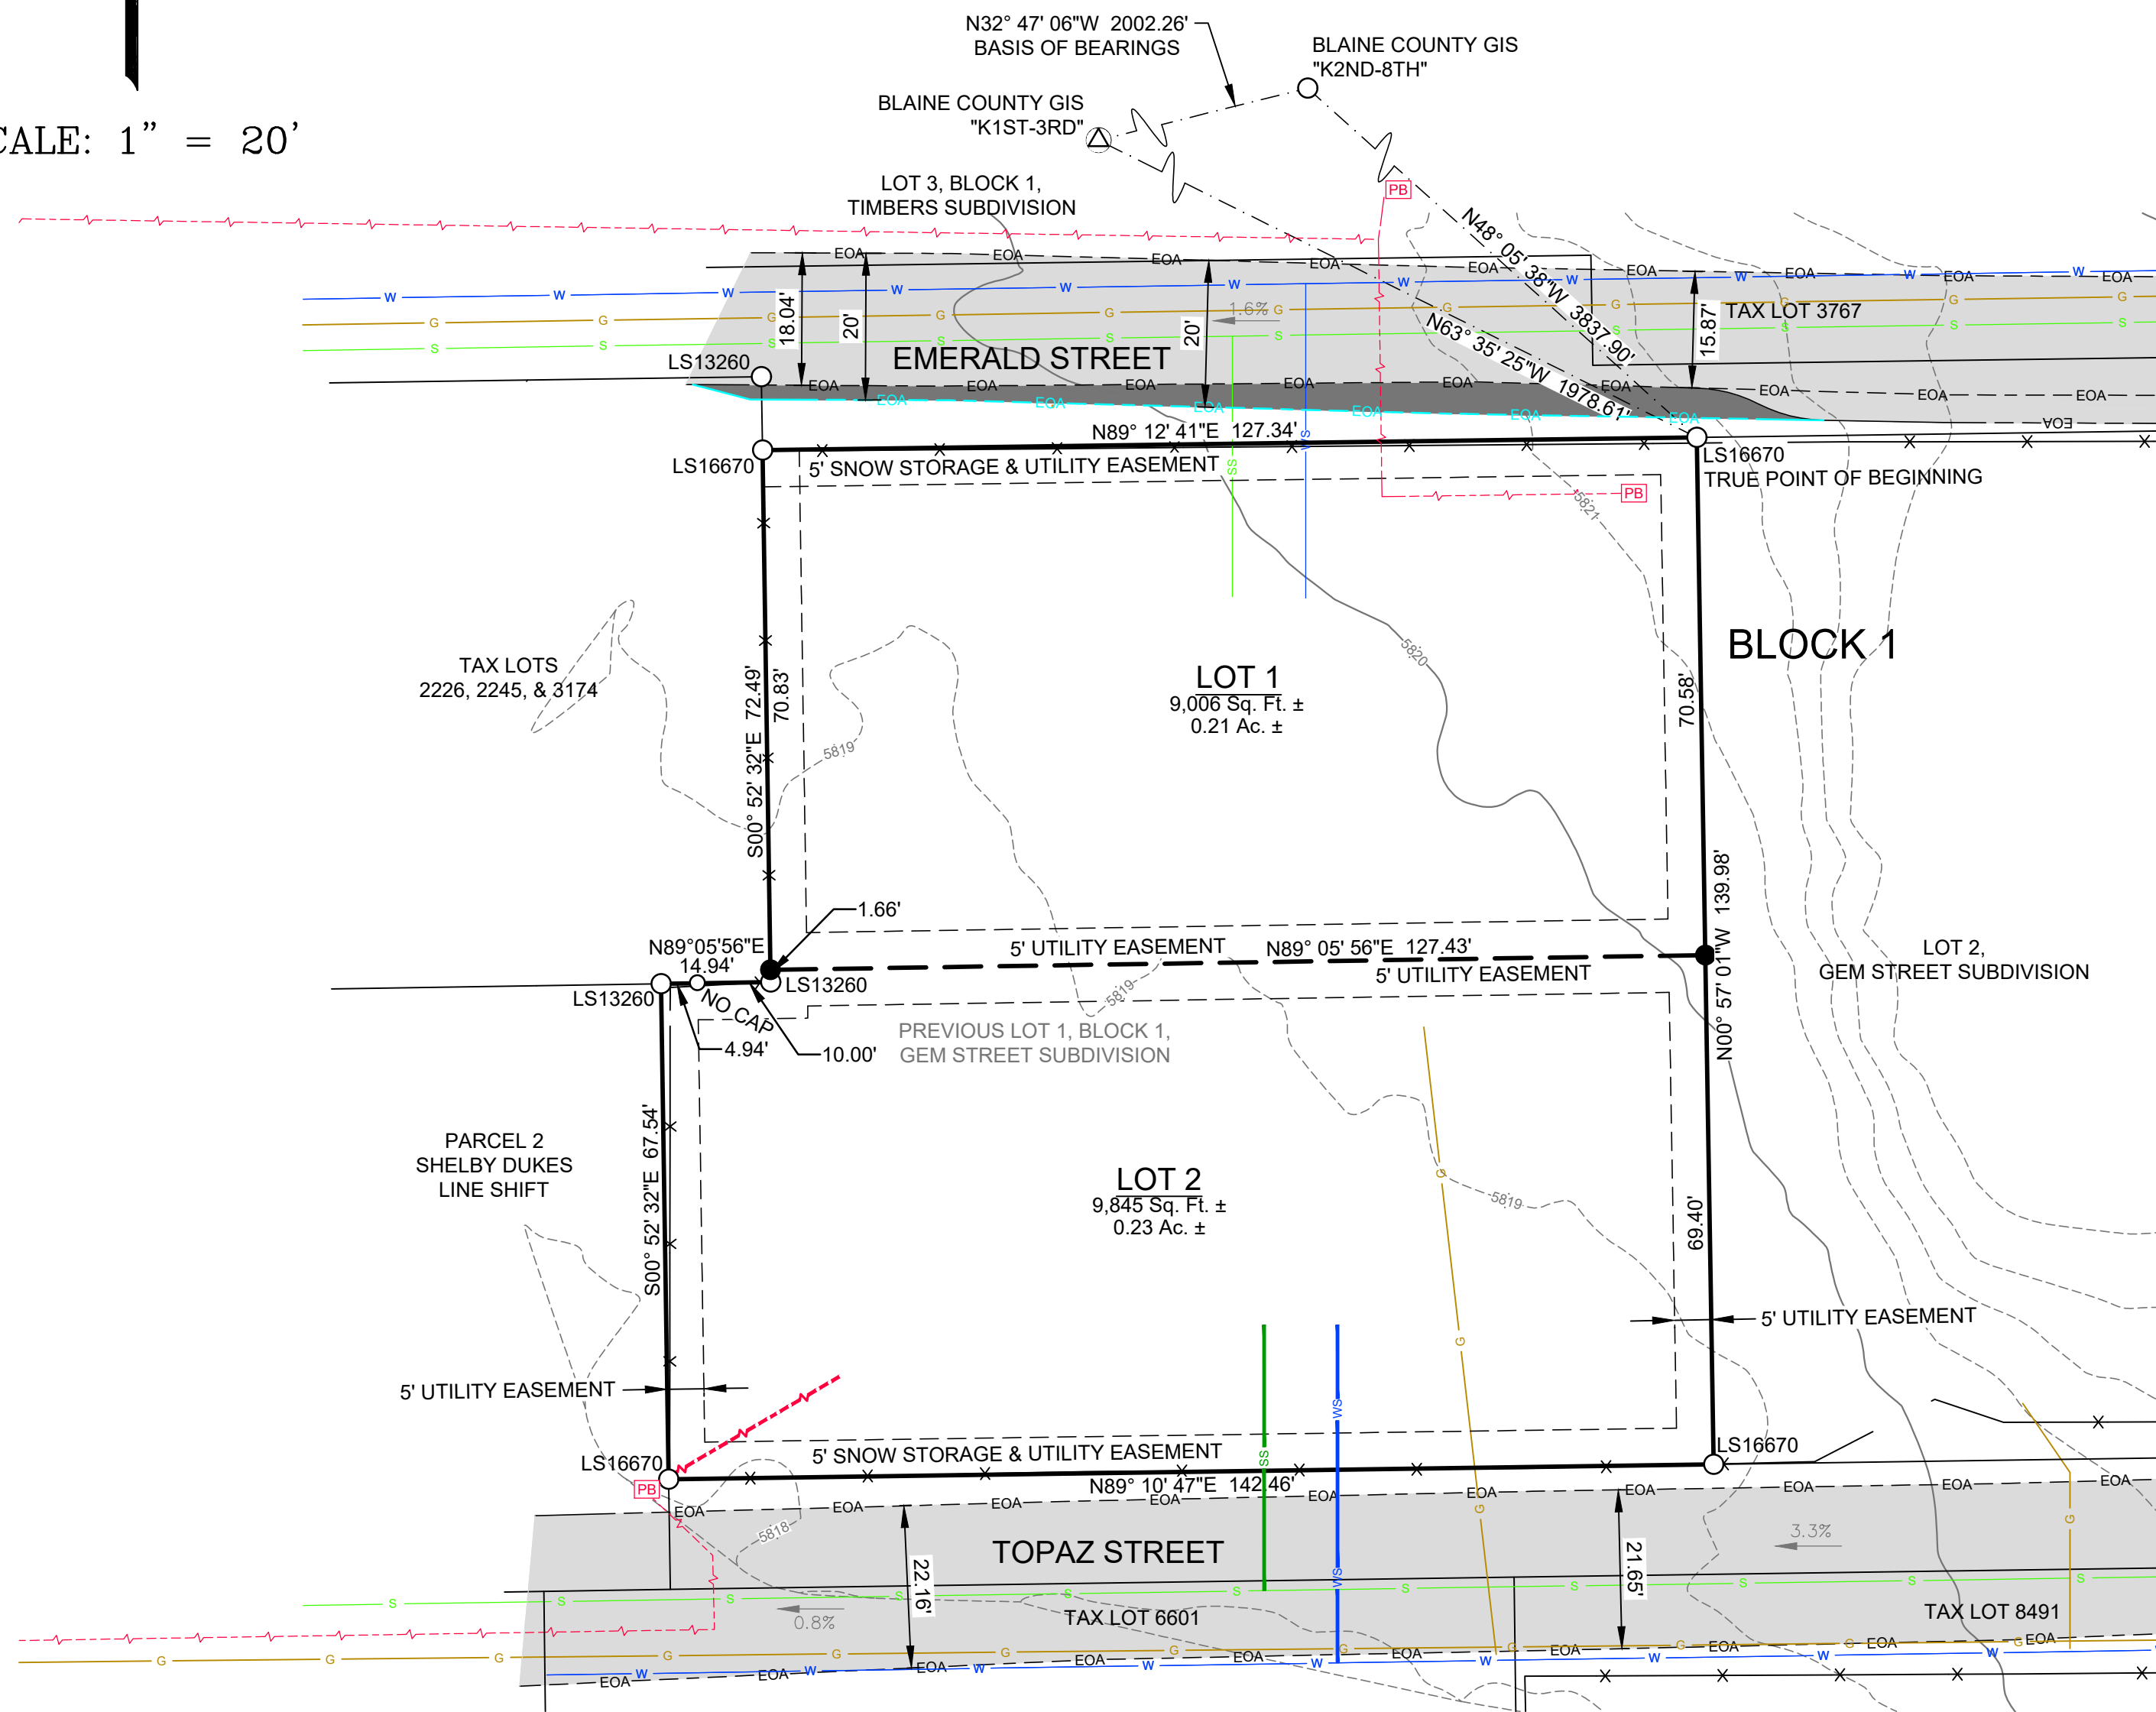

LEGEND

- Property Line
- - - Proposed Property Line
- Adjoiner's Lot Line
- Centerline of Right of Way
- - - Easement, Type & Width as Shown
- X Fence Line
- - - GIS Tie Line
- - - EOA Existing Edge of Asphalt Line
- - - EOA Proposed Edge of Asphalt Line
- Existing Sewer Main
- Existing Sewer Service
- Proposed 4" Sewer Service
- Existing Water Main
- Existing Water Service
- Proposed 3/4" Water Service
- Existing Gas Line
- - - Existing Buried Powerline
- - - Proposed Buried Powerline
- △ Found Aluminum Cap on 5/8" Rebar
- Found 5/8" Rebar
- Found 1/2" Rebar
- Set 5/8" Rebar, P.L.S. 16670
- Existing Asphalt
- Proposed Asphalt
- 5' Contour Interval
- 1' Contour Interval
- [PB] Existing Power Transformer
- ← 1.2% Approximate Existing Drainage Direction and Grade

SURVEY NARRATIVE & NOTES

1. The purpose of this survey is to subdivide Lot 1, Block 1, Gem Street Subdivision into Lots 1 & 2, Block 1, Replat of Lot 1, Gem Street Subdivision as shown hereon. The boundary shown is based on found monuments, and the Plat of Gem Street Subdivision, Instrument Number 675967, records of Blaine County, Idaho. All found monuments have been accepted.
2. A Title Commitment has been issued by Sun Valley Title Company, File Number 21406768, with a Date of Guarantee of April 2, 2021. Certain information contained in said title policy may not appear on this map or may affect items shown hereon. It is the responsibility of the owner or agent to review said title policy. All plottable encumbrances and easements listed in the title report are shown hereon. Review of specific documents is required, if further information is desired.
3. The current zoning is Limited Residential. Refer to the City of Ketchum Zoning Ordinance for more information about this zone.
4. The owner and subdivider is Chris Brown, 287 Hyalite View Drive, Bozeman, MT 59718. The representative/surveyor is Mark Phillips, Galena Engineering, Inc., 317 N River St., Hailey, ID 83333.
5. A 5' Utility Easement exists adjacent to all exterior lot lines and on either sides of all interior lot lines. All utilities to be installed underground.
6. Parking of cars and other vehicles is prohibited along Emerald and Topaz Street within the City Right of Way, or within any asphalted areas of the Streets.
7. A 5' snow storage easement, as shown hereon, is reserved for use by the City of Ketchum for the placement of snow removed from public rights-of-way.

HEALTH CERTIFICATE: Sanitary restrictions as required by Idaho Code Title 50, Ch. 13, have been satisfied. Sanitary restrictions may be reimposed in accordance with Idaho Code Title 50, Ch. 13, Sec. 50-1326, by issuance of a Certificate of Disapproval.

Date _____ South Central Public Health District



MARK E. PHILLIPS, P.L.S. 16670

REPLAT OF LOT 1,
 GEM STREET SUBDIVISION
 GALENA ENGINEERING, INC.
 HAILEY, IDAHO

SHEET 1 OF 2
 Job No. 8170

CERTIFICATE OF OWNERSHIP

This is to certify that the undersigned are the owners in fee simple of the following described parcels of land:

A parcel of land located within Section 18, T.4N., R.18E., B.M., City of Ketchum, Blaine County, Idaho, more particularly described as follows:

LOT 1, BLOCK 1, GEM STREET SUBDIVISION

The easements indicated hereon are not dedicated to the public, but the right to use said easements is hereby reserved for the public utilities and for any other uses indicated hereon and no permanent structures are to be erected within the lines of said easements.

I do hereby certify that all lots in this plat will be eligible to receive water service from an existing water distribution system and that the existing water distribution system has agreed in writing to serve all of units shown within this plat.

It is the intent of the owners to hereby include said land in this plat.

Christopher C. Brown

ACKNOWLEDGMENT

STATE OF _____ }
COUNTY OF _____ } ss

On this ____ day of _____, 2022, before me, a Notary Public in and for said State, personally appeared Christopher C. Brown, known or identified to me to be the person whose name is subscribed to the foregoing instrument, and acknowledged to me that he executed the same.

IN WITNESS WHEREOF, I have hereunto set my hand and affixed my official seal the day and year in this certificate first above written.

Notary Public in and for said State
Residing in _____
My Commission Expires _____


PROJECT ENGINEER'S CERTIFICATE

I, the undersigned, project engineer for a Replat of Lot 2 Gem Street Subdivision, certify that the subdivision is in accordance with the City of Ketchum Subdivision standards.

Sean M Flynn, PE 12497, Galena Engineering, INC

SURVEYOR'S CERTIFICATE

I, Mark E. Phillips, a duly Licensed Professional Land Surveyor in the State of Idaho, do hereby certify that this plat is a true and accurate map of the land and points surveyed under my direct supervision and that it is in accordance with the Idaho State Code relating to Plats, Surveys, and Condominiums and the Corner Perpetuation and Filing Act, 55-1601 through 55-1612.

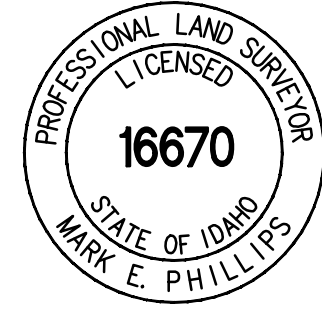

MARK E. PHILLIPS, P.L.S. 16670

BLAINE COUNTY SURVEYOR'S APPROVAL

I, Sam Young County Surveyor for Blaine County, Idaho, do hereby certify that I have checked the foregoing Plat and computations for making the same and have determined that they comply with the laws of the State of Idaho relating to Plats and Surveys.

Sam Young, P.L.S. 11577
Blaine County Surveyor

KETCHUM CITY COUNCIL CERTIFICATE

I, the undersigned, City Clerk, in and for the City of Ketchum, Blaine County, Idaho, do hereby certify that at a regular meeting of the City Council held on the ____ day of _____, 2022, this plat was duly accepted and approved.

Tara Fenwick, City Clerk, City of Ketchum

KETCHUM CITY ENGINEER CERTIFICATE

I, the undersigned, City Engineer in and for the City of Ketchum, Blaine County, Idaho, do hereby approve this plat on this ____ day of _____, 2022, and certify that it is in accordance with the City of Ketchum subdivision ordinance.

Sherri Newland, City Engineer, City of Ketchum

KETCHUM CITY PLANNER CERTIFICATE

I, the undersigned, Planner in and for the City of Ketchum, Blaine County, Idaho, do hereby approve this plat on this ____ day of _____, 2022, and certify that it is in accordance with the City of Ketchum subdivision ordinance.

Morgan Landers, City of Ketchum

BLAINE COUNTY TREASURER'S APPROVAL

I, the undersigned County Treasurer in and for Blaine County, State of Idaho per the requirements of Idaho Code 50-1308, do hereby certify that any and all current and/or delinquent county property taxes for the property included in this subdivision have been paid in full. This certification is valid for the next thirty (30) days only.

Blaine County Treasurer

Date

BLAINE COUNTY RECORDER'S CERTIFICATE

REPLAT OF LOT 1, GEM STREET SUBDIVISION
GALENA ENGINEERING, INC.
HAILEY, IDAHO
SHEET 2 OF 2
Job No. 8170

Attachment C:
Findings of Fact, Conclusions of Law, and
Decision



City of Ketchum
Planning & Building

IN RE:)
)
Gem Street Subdivision Replat) KETCHUM CITY COUNCIL
Subdivision – Preliminary Plat) FINDINGS OF FACT, CONCLUSIONS OF LAW, AND
Date: May 23, 2022) DECISION
)
File Number: 21-101)

PROJECT: Gem Street Subdivision Replat
APPLICATION TYPE: Subdivision – Preliminary Plat
FILE NUMBER: P21-101
ASSOCIATED APPLICATIONS: None
REPRESENTATIVE: Sean Flynn, Galena Engineering (Engineer)
OWNER: Christopher Brown
LOCATION: 131 Topaz (Lot 1, Block 1 – Gem Street Subdivision)
ZONING: Limited Residential (LR)
OVERLAY: None

Record of Proceedings

A public hearing notice for the project was mailed to all owners of the property within 300 feet of the project site and all political subdivisions on April 20, 2022. The public hearing notice was published in the Idaho Mountain Express and the city’s website on April 20, 2022. A notice was posted on the project site on April 20, 2022.

The Planning & Zoning Commission (the “Commission”) considered the Subdivision Preliminary Plat application (Application File No. P21-101) during the regular meeting on May 10, 2022. After considering Staff’s analysis the Commission voted to recommend approval of the subdivision Preliminary Plat application to the City Council with a vote of 3 to 0.

Background

The Applicant is proposing to subdivide Lot 1 of the Gem Street Subdivision, located at 131 Topaz Street (the “subject property”) into two lots (the “project”). The subject property is zoned Limited

Residential (LR) and is currently vacant. The project proposes to create a 9,006 square foot lot fronting Emerald St and a 9,845 square foot lot fronting Topaz St.

Findings of Fact

The Council, having reviewed the entire project record, provided notice, conducted the required public hearing, and considered the recommendation from the Planning and Zoning Commission, does hereby make and set forth these Findings of Fact, Conclusion of Law, and Decision as follows:

Findings Regarding Conformance with the Comprehensive Plan

The City of Ketchum adopted the 2014 Comprehensive Plan (the “plan”) on February 18, 2014. The plan outlines the community vision and core values for the city. Using those, the plan outlines goals and policy objectives to reach key goals for the community related to the economy, housing, neighborhoods, parks and recreation, open space, public safety, and others. The plan also includes a Future Land Use Map (FLUM) that identifies possible future land uses for properties to achieve desirable land use patterns for the city.

Specifically, the plan includes goals and policies in Chapter 3: Housing, Chapter 4: Community Design and Neighborhoods, and Chapter 9: Public Safety and Utilities that relate to the proposed application.

- Housing Goal H-1: Ketchum will increase its supply of homes, including rental and special-needs housing for low, moderate, and median-income households.
 - Although the city cannot require the future owner or development of the proposed lot be targeted for a certain type of household or income category, the addition of a lot provides an opportunity to construct one additional dwelling unit and one additional accessory dwelling unit than exists today. Policy H-1.3 of this goal discusses the desire to integrate affordable housing into neighborhoods. Additionally, Policy H-1.5 states that “the community will continue to support and encourage construction of accessory dwelling units within residential areas to provide affordable housing.” The approval of the proposed application assists in achieving these goals.
- Community Design and Neighborhoods Goal CD-1: Our community will preserve its small-town character and the distinct image of neighborhoods and districts.
 - Policy CD-1.3 discusses infill and redevelopment projects. The policy emphasizes the importance of contextually appropriate projects. Specifically, projects should consider natural and manmade features adjoining a development site, not a certain style. In contrast to that, the plan also states that each neighborhood or district should include a mix of design elements that will reinforce its unique design (Policy CD-1.1). The subject property is located within the Gem Street Neighborhood, one of the oldest and least modified neighborhoods in the community. Many of the lots are large with smaller footprint log cabin or A-frame residential dwelling units. Some properties include a detached garage in addition to the primary dwelling unit. The subject property is one of the larger lots in the Gem Street Neighborhood, equivalent to almost two of the properties found to the south and west. As the application is a request to create one additional lot, not multiple lots, the perceived impact of the subdivision may be less.
 - Subdivision of property often results in the construction of new homes, sometimes reflective of current architectural trends or styles that may contradict the unique design of the neighborhood as it sits today. Although the lot sizes may be like the surrounding

neighborhood, design of the future structure may differ. Design review is not required for single family dwelling units.

- Public Safety and Utilities Goal PDU-3: Provide safety related capital improvements in conjunction with new development.
 - Policy PSU-3.2 outlines that infill development and redevelopment should be encouraged where excess utility capacity is available. Policy PSU-1.1 discusses that the city will continue to provide high-quality police and emergency services. The Gem Streets are a neighborhood where providing street maintenance and emergency services is very challenging. Most areas do not have dedicated public right-of-way and where right-of-way exists, it is substandard in width and level of improvements. Public improvements required for redevelopment of property is one of the few ways the city can offer greater levels of service to the neighborhood through right-of-way dedications and physical improvements to streets and drainage.
- Future Land Use Map (FLUM)
 - The FLUM designates the subject property as “Low Density Residential”. Primary uses for this land use designation include “Single-family and duplex residences and accessory units.” The plan also states that “the average density of a residential area in this category is not to exceed about five units per acre.” A density of five units per acre equates to approximately one primary dwelling unit per 8,700 square feet of land. The new lots are 9,006 square feet and 9,845 square feet. Accessory dwelling units are not counted in density calculations as they are considered accessory and optional.

Although the subdivision of the property may result in new development with a different design than exists today, the request to subdivide the property is in conformance with the FLUM and forwards many policies aimed at housing and public safety.

FINDINGS REGARDING PRELIMINARY PLAT SUBDIVISION REQUIREMENTS

Preliminary Plat Requirements				
Compliant			City Code	City Standards
Yes	No	N/A		
<input checked="" type="checkbox"/>	<input type="checkbox"/>	<input type="checkbox"/>	16.04.030.C.1	The subdivider shall file with the administrator copies of the completed subdivision application form and preliminary plat data as required by this chapter.
			<i>Findings</i>	The City of Ketchum Planning and Building Department received the subdivision application and all applicable application materials on December 10, 2021.
<input checked="" type="checkbox"/>	<input type="checkbox"/>	<input type="checkbox"/>	16.04.030.I	Contents Of Preliminary Plat: The preliminary plat, together with all application forms, title insurance report, deeds, maps, and other documents reasonably required, shall constitute a complete subdivision application.
			<i>Findings</i>	The subdivision application was deemed complete on April 14, 2022.
<input checked="" type="checkbox"/>	<input type="checkbox"/>	<input type="checkbox"/>	16.04.030.I .1	The preliminary plat shall be drawn to a scale of not less than one inch equals one hundred feet (1" = 100') and shall show the following: The scale, north point and date.
			<i>Findings</i>	This standard is met as shown on Sheet 1 of the preliminary plat.
<input checked="" type="checkbox"/>	<input type="checkbox"/>	<input type="checkbox"/>	16.04.030.I .2	The name of the proposed subdivision, which shall not be the same or confused with the name of any other subdivision in Blaine County, Idaho.

			<i>Findings</i>	As shown on Sheet 1 of the preliminary plat, the application is a replat of Lot 1 of the existing Gem Street Subdivision. As this is a subdivision of an existing lot, the subdivision name remains the same.
<input checked="" type="checkbox"/>	<input type="checkbox"/>	<input type="checkbox"/>	16.04.030.I .3	The name and address of the owner of record, the subdivider, and the engineer, surveyor, or other person preparing the plat.
			<i>Findings</i>	As shown on Sheets 1 and 2, the owner and subdivider is Christopher Brown. The plat was prepared by Mark Phillips of Galena Engineering.
<input checked="" type="checkbox"/>	<input type="checkbox"/>	<input type="checkbox"/>	16.04.030.I .4	Legal description of the area platted.
			<i>Findings</i>	The legal description of the area platted is shown in the Certificate of Ownership on Sheet 2 of the preliminary plat.
<input checked="" type="checkbox"/>	<input type="checkbox"/>	<input type="checkbox"/>	16.04.030.I .5	The names and the intersecting boundary lines of adjoining subdivisions and parcels of property.
			<i>Findings</i>	Sheet 1 of the preliminary plat indicates the boundary lines of the adjoining tax lots to the west and adjoining subdivisions, Shelby Dukes, Timbers and Gem Street Subdivision.
<input checked="" type="checkbox"/>	<input type="checkbox"/>	<input type="checkbox"/>	16.04.030.I .6	A contour map of the subdivision with contour lines and a maximum interval of five feet (5') to show the configuration of the land based upon the United States geodetic survey data, or other data approved by the city engineer.
			<i>Findings</i>	Sheet 1 of the preliminary plat shows the contour lines for the subject property.
<input checked="" type="checkbox"/>	<input type="checkbox"/>	<input type="checkbox"/>	16.04.030.I .7	The scaled location of existing buildings, water bodies and courses and location of the adjoining or immediately adjacent dedicated streets, roadways and easements, public and private.
			<i>Findings</i>	Sheet 1 indicates the snow storage easement along both Topaz and Emerald St as well as a utility easement along all property lines.
<input checked="" type="checkbox"/>	<input type="checkbox"/>	<input type="checkbox"/>	16.04.030.I .8	Boundary description and the area of the tract.
			<i>Findings</i>	Sheet 1 provides the boundary description of the area and includes square footage and acreage of both lots.
<input checked="" type="checkbox"/>	<input type="checkbox"/>	<input type="checkbox"/>	16.04.030.I .9	Existing zoning of the tract.
			<i>Findings</i>	Plat note #3 on Sheet 1 of the preliminary plat lists the existing zoning of the subject property.
<input checked="" type="checkbox"/>	<input type="checkbox"/>	<input type="checkbox"/>	16.04.030.I .10	The proposed location of street rights of way, lots, and lot lines, easements, including all approximate dimensions, and including all proposed lot and block numbering and proposed street names.
			<i>Findings</i>	No new streets or blocks are proposed for the project; however, Sheet 1 of the preliminary plat includes names and dimensions of all existing right-of-way for Emerald Street to the north and Topaz Street to the south. Sheet 1 of the preliminary plat shows the locations and lot lines for the proposed lots.
<input type="checkbox"/>	<input type="checkbox"/>	<input checked="" type="checkbox"/>	16.04.030.I .11	The location, approximate size and proposed use of all land intended to be dedicated for public use or for common use of all future property owners within the proposed subdivision.
			<i>Findings</i>	This standard is not applicable as there is no requirement or proposal for land dedicated for public or common use.
<input checked="" type="checkbox"/>	<input type="checkbox"/>	<input type="checkbox"/>	16.04.030.I .12	The location, size and type of sanitary and storm sewers, water mains, culverts and other surface or subsurface structures existing within or immediately adjacent to the proposed sanitary or storm sewers, water mains, and storage facilities, street improvements, street lighting, curbs, and gutters and all proposed utilities.
			<i>Findings</i>	Sheet 1 shows the water and sewer lines to serve both lots.
<input type="checkbox"/>	<input type="checkbox"/>	<input checked="" type="checkbox"/>	16.04.030.I .13	The direction of drainage, flow and approximate grade of all streets.

			<i>Findings</i>	This standard does not apply as no new streets are proposed.
<input type="checkbox"/>	<input type="checkbox"/>	<input checked="" type="checkbox"/>	16.04.030.I .14	The location of all drainage canals and structures, the proposed method of disposing of runoff water, and the location and size of all drainage easements, whether they are located within or outside of the proposed plat.
			<i>Findings</i>	This standard does not apply as no new drainage canals or structures are proposed.
<input type="checkbox"/>	<input type="checkbox"/>	<input checked="" type="checkbox"/>	16.04.030.I .15	All percolation tests and/or exploratory pit excavations required by state health authorities.
			<i>Findings</i>	This standard does not apply as no addition tests are required.
<input type="checkbox"/>	<input type="checkbox"/>	<input checked="" type="checkbox"/>	16.04.030.I .16	A copy of the provisions of the articles of incorporation and bylaws of homeowners' association and/or condominium declarations to be filed with the final plat of the subdivision.
			<i>Findings</i>	This standard does not apply as this preliminary plat application is not for a townhouse or condominium subdivision and no commonly owned land or facilities are proposed.
<input checked="" type="checkbox"/>	<input type="checkbox"/>	<input type="checkbox"/>	16.04.030.I .17	Vicinity map drawn to approximate scale showing the location of the proposed subdivision in reference to existing and/or proposed arterials and collector streets.
			<i>Findings</i>	Sheet 1 of the preliminary plat shows the surrounding streets. There are no collector streets within this are of the Gem Street Neighborhood as the streets are dead ends. Highway 75 is the closest arterial, located just west of the subject property.
<input type="checkbox"/>	<input type="checkbox"/>	<input checked="" type="checkbox"/>	16.04.030.I .18	The boundaries of the floodplain, floodway and avalanche zoning district shall also be clearly delineated and marked on the preliminary plat.
			<i>Findings</i>	The subject property is not within a floodplain, floodway, or avalanche zone district.
<input type="checkbox"/>	<input type="checkbox"/>	<input checked="" type="checkbox"/>	16.04.030.I .19	Building envelopes shall be shown on each lot, all or part of which is within a floodway, floodplain, or avalanche zone; or any lot that is adjacent to the Big Wood River, Trail Creek, or Warm Springs Creek; or any lot, a portion of which has a slope of twenty five percent (25%) or greater; or upon any lot which will be created adjacent to the intersection of two (2) or more streets.
			<i>Findings</i>	A building envelope is not required as the subject property is not within the floodway, floodplain, or avalanche zone. The subject property is not adjacent to the Big Wood River, Trail Creek or Warm Springs. The subject property does not contain slopes greater than 25% and is not adjacent to an intersection.
<input checked="" type="checkbox"/>	<input type="checkbox"/>	<input type="checkbox"/>	16.04.030.I .20	Lot area of each lot.
			<i>Findings</i>	As shown on Sheet 1 of the preliminary plat, the area of Lot 1 is 9,006 square feet and the area of Lot 2 is 9,845 square feet.
<input checked="" type="checkbox"/>	<input type="checkbox"/>	<input type="checkbox"/>	16.04.030.I .21	Existing mature trees and established shrub masses.
			<i>Findings</i>	As verified by a site visit with city staff, the subject property is mostly open grass with a few small shrubs scattered across the property.
<input checked="" type="checkbox"/>	<input type="checkbox"/>	<input type="checkbox"/>	16.04.030.I .22	A current title report shall be provided at the time that the preliminary plat is filed with the administrator, together with a copy of the owner's recorded deed to such property.
			<i>Findings</i>	The applicant provided a title commitment issued by Stewart Title dated April 02, 2021 and a warranty deed recorded on April 02, 2021 with the Blaine County Clerk and Recorder.

<input checked="" type="checkbox"/>	<input type="checkbox"/>	<input type="checkbox"/>	16.04.030.I .23	Three (3) copies of the preliminary plat shall be filed with the administrator.
			<i>Findings</i>	The City of Ketchum received hard and digital copies of the preliminary plat at the time of application.
<input checked="" type="checkbox"/>	<input type="checkbox"/>	<input type="checkbox"/>	16.04.040.A	Required Improvements: The improvements set forth in this section shall be shown on the preliminary plat and installed prior to approval of the final plat. Construction design plans shall be submitted and approved by the city engineer. All such improvements shall be in accordance with the comprehensive plan and constructed in compliance with construction standard specifications adopted by the city. Existing natural features which enhance the attractiveness of the subdivision and community, such as mature trees, watercourses, rock outcroppings, established shrub masses and historic areas, shall be preserved through design of the subdivision.
			<i>Findings</i>	As shown on Sheet 1 of the preliminary plat, all proposed improvements to the public right-of-way are shown. As outlined in condition of approval #3, all right-of-way improvements are required prior to approval of the Final Plat. The subject property does not include any watercourses, rock outcroppings, significant shrub masses or historic areas. At this time, a development proposal has not been submitted for the future use of the property. All future development plans must comply with all applicable provisions of Title 17, including KMC 17.124.170 – Minimum standards for one-family dwellings.
<input type="checkbox"/>	<input type="checkbox"/>	<input checked="" type="checkbox"/>	16.04.040.B	Improvement Plans: Prior to approval of final plat by the commission, the subdivider shall file two (2) copies with the city engineer, and the city engineer shall approve construction plans for all improvements required in the proposed subdivision. Such plans shall be prepared by a civil engineer licensed in the state.
			<i>Findings</i>	This standard does not apply as this is a preliminary plat application, not a final plat application. Compliance with this standard will be required for Final Plat application.
<input checked="" type="checkbox"/>	<input type="checkbox"/>	<input type="checkbox"/>	16.04.040.C	Prior to final plat approval, the subdivider shall have previously constructed all required improvements and secured a certificate of completion from the city engineer. However, in cases where the required improvements cannot be constructed due to weather conditions or other factors beyond the control of the subdivider, the city council may accept, in lieu of any or all of the required improvements, a performance bond filed with the city clerk to ensure actual construction of the required improvements as submitted and approved. Such performance bond shall be issued in an amount not less than one hundred fifty percent (150%) of the estimated costs of improvements as determined by the city engineer. In the event the improvements are not constructed within the time allowed by the city council (which shall be one year or less, depending upon the individual circumstances), the council may order the improvements installed at the expense of the subdivider and the surety. In the event the cost of installing the required improvements exceeds the amount of the bond, the subdivider shall be liable to the city for additional costs. The amount that the cost of installing the required improvements exceeds the amount of the performance bond shall automatically become a lien upon any and all property within the subdivision owned by the owner and/or subdivider.
			<i>Findings</i>	As noted in condition of approval #3, all required improvements must be complete prior to approval of the Final Plat.
<input type="checkbox"/>	<input type="checkbox"/>	<input checked="" type="checkbox"/>	16.04.040.D	As Built Drawing: Prior to acceptance by the city council of any improvements installed by the subdivider, two (2) sets of as built plans and specifications, certified by the subdivider's engineer, shall be filed with the city engineer. Within

				<p>ten (10) days after completion of improvements and submission of as built drawings, the city engineer shall certify the completion of the improvements and the acceptance of the improvements, and shall submit a copy of such certification to the administrator and the subdivider. If a performance bond has been filed, the administrator shall forward a copy of the certification to the city clerk. Thereafter, the city clerk shall release the performance bond upon application by the subdivider.</p>
			<i>Findings</i>	<p>This standard does not apply as this is a preliminary plat application, not a final plat application. Compliance with this standard will be required for Final Plat application.</p>
<input type="checkbox"/>	<input type="checkbox"/>	<input checked="" type="checkbox"/>	16.04.040.E	<p>Monumentation: Following completion of construction of the required improvements and prior to certification of completion by the city engineer, certain land survey monuments shall be reset or verified by the subdivider's engineer or surveyor to still be in place. These monuments shall have the size, shape, and type of material as shown on the subdivision plat. The monuments shall be located as follows:</p> <ol style="list-style-type: none"> 1. All angle points in the exterior boundary of the plat. 2. All street intersections, points within and adjacent to the final plat. 3. All street corner lines ending at boundary line of final plat. 4. All angle points and points of curves on all streets. 5. The point of beginning of the subdivision plat description.
			<i>Findings</i>	<p>This standard does not apply as this is a preliminary plat application, not a final plat application. Compliance with this standard will be required for Final Plat application.</p>
<input checked="" type="checkbox"/>	<input type="checkbox"/>	<input type="checkbox"/>	16.04.040.F	<p>Lot Requirements:</p> <ol style="list-style-type: none"> 1. Lot size, width, depth, shape and orientation and minimum building setback lines shall be in compliance with the zoning district in which the property is located and compatible with the location of the subdivision and the type of development, and preserve solar access to adjacent properties and buildings. 2. Whenever a proposed subdivision contains lot(s), in whole or in part, within the floodplain, or which contains land with a slope in excess of twenty five percent (25%), based upon natural contours, or creates corner lots at the intersection of two (2) or more streets, building envelopes shall be shown for the lot(s) so affected on the preliminary and final plats. The building envelopes shall be located in a manner designed to promote harmonious development of structures, minimize congestion of structures, and provide open space and solar access for each lot and structure. Also, building envelopes shall be located to promote access to the lots and maintenance of public utilities, to minimize cut and fill for roads and building foundations, and minimize adverse impact upon environment, watercourses and topographical features. Structures may only be built on buildable lots. Lots shall only be created that meet the definition of "lot, buildable" in section 16.04.020 of this chapter. Building envelopes shall be established outside of hillsides of twenty five percent (25%) and greater and outside of the floodway. A waiver to this standard may only be considered for the following: <ol style="list-style-type: none"> a. For lot line shifts of parcels that are entirely within slopes of twenty five percent (25%) or greater to create a reasonable building envelope, and mountain overlay design review standards and all other city requirements are met.

			<p>b. For small, isolated pockets of twenty five percent (25%) or greater that are found to be in compliance with the purposes and standards of the mountain overlay district and this section.</p> <p>3. Corner lots shall have a property line curve or corner of a minimum radius of twenty five feet (25') unless a longer radius is required to serve an existing or future use.</p> <p>4. Side lot lines shall be within twenty degrees (20°) to a right angle or radial line to the street line.</p> <p>5. Double frontage lots shall not be created. A planting strip shall be provided along the boundary line of lots adjacent to arterial streets or incompatible zoning districts.</p> <p>6. Every lot in a subdivision shall have a minimum of twenty feet (20') of frontage on a dedicated public street or legal access via an easement of twenty feet (20') or greater in width. Easement shall be recorded in the office of the Blaine County recorder prior to or in conjunction with recordation of the final plat.</p>
			<p><i>Findings</i></p> <ol style="list-style-type: none"> 1. The proposed townhouse subdivision meets all dimensional standards as outlined in the LR zone district. The minimum lot size is 9,000 square feet. Lot 1 and Lot 2 are 9,006 square feet and 9,845 square feet. Future development of both lots must comply with setback requirements in the LR zone district. 2. Building envelopes are not required as the subject property is not within the floodplain/floodway, avalanche zone, does not contain slopes greater than 25%, nor is it located adjacent to an intersection of two streets 3. The subject property is not a corner lot. 4. Both Lots 1 and 2 are within 20 degrees to a right angle to the street lot line along Emerald and Topaz Street. 5. The subject property is not a double frontage lot. The current lot is an existing double frontage lot that was previously approved as part of the original Gem Street Subdivision in November 2020. 6. Both lots have a minimum of 20 feet of frontage on Emerald Street or Topaz Street. Lot 1 has 127.34 feet of frontage on Topaz Street and Lot 2 has 142.46 feet of frontage on Emerald Street.
<input type="checkbox"/>	<input type="checkbox"/>	<input checked="" type="checkbox"/>	<p>16.04.040.G</p> <p>G. Block Requirements: The length, width and shape of blocks within a proposed subdivision shall conform to the following requirements:</p> <ol style="list-style-type: none"> 1. No block shall be longer than one thousand two hundred feet (1,200'), nor less than four hundred feet (400') between the street intersections, and shall have sufficient depth to provide for two (2) tiers of lots. 2. Blocks shall be laid out in such a manner as to comply with the lot requirements. 3. The layout of blocks shall take into consideration the natural topography of the land to promote access within the subdivision and minimize cuts and fills for roads and minimize adverse impact on environment, watercourses and topographical features. 4. Corner lots shall contain a building envelope outside of a seventy five foot (75') radius from the intersection of the streets.
			<p><i>Findings</i></p> <p>This standard does not apply as no new blocks are being created.</p>
<input checked="" type="checkbox"/>	<input type="checkbox"/>	<input type="checkbox"/>	<p>16.04.040.H</p> <p>Street Improvement Requirements:</p> <ol style="list-style-type: none"> 1. The arrangement, character, extent, width, grade and location of all streets put in the proposed subdivision shall conform to the comprehensive plan and shall be considered in their relation to existing and planned streets, topography, public convenience and safety, and the proposed uses of the land;

			<p>2. All streets shall be constructed to meet or exceed the criteria and standards set forth in chapter 12.04 of this code, and all other applicable ordinances, resolutions or regulations of the city or any other governmental entity having jurisdiction, now existing or adopted, amended or codified;</p> <p>3. Where a subdivision abuts or contains an existing or proposed arterial street, railroad or limited access highway right of way, the council may require a frontage street, planting strip, or similar design features;</p> <p>4. Streets may be required to provide access to adjoining lands and provide proper traffic circulation through existing or future neighborhoods;</p> <p>5. Street grades shall not be less than three-tenths percent (0.3%) and not more than seven percent (7%) so as to provide safe movement of traffic and emergency vehicles in all weather and to provide for adequate drainage and snow plowing;</p> <p>6. In general, partial dedications shall not be permitted, however, the council may accept a partial street dedication when such a street forms a boundary of the proposed subdivision and is deemed necessary for the orderly development of the neighborhood, and provided the council finds it practical to require the dedication of the remainder of the right of way when the adjoining property is subdivided. When a partial street exists adjoining the proposed subdivision, the remainder of the right of way shall be dedicated;</p> <p>7. Dead end streets may be permitted only when such street terminates at the boundary of a subdivision and is necessary for the development of the subdivision or the future development of the adjacent property. When such a dead end street serves more than two (2) lots, a temporary turnaround easement shall be provided, which easement shall revert to the adjacent lots when the street is extended;</p> <p>8. A cul-de-sac, court or similar type street shall be permitted only when necessary to the development of the subdivision, and provided, that no such street shall have a maximum length greater than four hundred feet (400') from entrance to center of turnaround, and all cul-de-sacs shall have a minimum turnaround radius of sixty feet (60') at the property line and not less than forty five feet (45') at the curb line;</p> <p>9. Streets shall be planned to intersect as nearly as possible at right angles, but in no event at less than seventy degrees (70°);</p> <p>10. Where any street deflects an angle of ten degrees (10°) or more, a connecting curve shall be required having a minimum centerline radius of three hundred feet (300') for arterial and collector streets, and one hundred twenty five feet (125') for minor streets;</p> <p>11. Streets with centerline offsets of less than one hundred twenty five feet (125') shall be prohibited;</p> <p>12. A tangent of at least one hundred feet (100') long shall be introduced between reverse curves on arterial and collector streets;</p> <p>13. Proposed streets which are a continuation of an existing street shall be given the same names as the existing street. All new street names shall not duplicate or be confused with the names of existing streets within Blaine County, Idaho. The subdivider shall obtain approval of all street names within the proposed subdivision from the commission before submitting same to council for preliminary plat approval;</p> <p>14. Street alignment design shall follow natural terrain contours to result in safe streets, usable lots, and minimum cuts and fills;</p>
--	--	--	--

			<p>15. Street patterns of residential areas shall be designed to create areas free of through traffic, but readily accessible to adjacent collector and arterial streets;</p> <p>16. Reserve planting strips controlling access to public streets shall be permitted under conditions specified and shown on the final plat, and all landscaping and irrigation systems shall be installed as required improvements by the subdivider;</p> <p>17. In general, the centerline of a street shall coincide with the centerline of the street right of way, and all crosswalk markings shall be installed by the subdivider as a required improvement;</p> <p>18. Street lighting may be required by the commission or council where appropriate and shall be installed by the subdivider as a requirement improvement;</p> <p>19. Private streets may be allowed upon recommendation by the commission and approval by the council. Private streets shall be constructed to meet the design standards specified in subsection H2 of this section;</p> <p>20. Street signs shall be installed by the subdivider as a required improvement of a type and design approved by the administrator and shall be consistent with the type and design of existing street signs elsewhere in the city;</p> <p>21. Whenever a proposed subdivision requires construction of a new bridge, or will create substantial additional traffic which will require construction of a new bridge or improvement of an existing bridge, such construction or improvement shall be a required improvement by the subdivider. Such construction or improvement shall be in accordance with adopted standard specifications;</p> <p>22. Sidewalks, curbs and gutters may be a required improvement installed by the subdivider; and</p> <p>23. Gates are prohibited on private roads and parking access/entranceways, private driveways accessing more than one single-family dwelling unit and one accessory dwelling unit, and public rights of way unless approved by the city council.</p>
			<p>Emerald Street is classified as a residential street, requiring a minimum right-of-way of 60 feet. Emerald Street, unlike some streets in the Gem Street Neighborhood, has a designated right-of-way. However, the right-of-way is minimal. A majority of the Emerald St right-of-way along the subject property is 25 ft except for a portion on the eastern edge of the property where the right-of-way reduces to 10ft. The subdivision regulations require that all streets meet the minimum standards as outlined in Chapter 12.04, however, this pertains to the creation of new subdivisions and the construction of new streets. The original Gem Street Subdivision, approved in November 2020, dedicated the 10 feet of Emerald St right-of-way adjacent to the subject property. Additional right-of-way dedication to achieve a consistent 25 feet must come from the adjacent property to the north if or when it develops in the future. The goal for this application is to meet or exceed the minimum width and improvements required for efficient maintenance (primarily snow removal) and emergency service access. The following items are required to achieve this:</p> <ul style="list-style-type: none"> • 5-foot Snow storage and utility easement along Emerald & Topaz Street • Widening of pavement within the right of way to a consistent 20 feet from the western property boundary to the eastern property boundary <p>Topaz Street is also classified as a residential street and received 15 feet of dedicated right-of-way along the subject property as part of the 2020 Gem Street Subdivision. The subject property and adjacent property to the east are the only properties along Topaz St to have provided right-of-way dedication. Additional</p>

				right-of-way dedication to achieve a consistent width must come from the adjacent properties to the south and west, if or when the develop in the future. Topaz St has sufficient pavement width and will not require any additional widening.
<input type="checkbox"/>	<input type="checkbox"/>	<input checked="" type="checkbox"/>	16.04.040.I	<p>Alley Improvement Requirements: Alleys shall be provided in business, commercial and light industrial zoning districts. The width of an alley shall be not less than twenty feet (20'). Alley intersections and sharp changes in alignment shall be avoided, but where necessary, corners shall be provided to permit safe vehicular movement. Dead end alleys shall be prohibited. Improvement of alleys shall be done by the subdivider as required improvement and in conformance with design standards specified in subsection H2 of this section.</p>
			<i>Findings</i>	This standard does not apply as the subject property is not within a business, commercial, or light-industrial zone district.
<input checked="" type="checkbox"/>	<input type="checkbox"/>	<input type="checkbox"/>	16.04.040.J	<p>Required Easements: Easements, as set forth in this subsection, shall be required for location of utilities and other public services, to provide adequate pedestrian circulation and access to public waterways and lands.</p> <ol style="list-style-type: none"> 1. A public utility easement at least ten feet (10') in width shall be required within the street right of way boundaries of all private streets. A public utility easement at least five feet (5') in width shall be required within property boundaries adjacent to Warm Springs Road and within any other property boundary as determined by the city engineer to be necessary for the provision of adequate public utilities. 2. Where a subdivision contains or borders on a watercourse, drainageway, channel or stream, an easement shall be required of sufficient width to contain such watercourse and provide access for private maintenance and/or reconstruction of such watercourse. 3. All subdivisions which border the Big Wood River, Trail Creek and Warm Springs Creek shall dedicate a ten foot (10') fish and nature study easement along the riverbank. Furthermore, the council shall require, in appropriate areas, an easement providing access through the subdivision to the bank as a sportsman's access. These easement requirements are minimum standards, and in appropriate cases where a subdivision abuts a portion of the river adjacent to an existing pedestrian easement, the council may require an extension of that easement along the portion of the riverbank which runs through the proposed subdivision. 4. All subdivisions which border on the Big Wood River, Trail Creek and Warm Springs Creek shall dedicate a twenty five foot (25') scenic easement upon which no permanent structure shall be built in order to protect the natural vegetation and wildlife along the riverbank and to protect structures from damage or loss due to riverbank erosion. 5. No ditch, pipe or structure for irrigation water or irrigation wastewater shall be constructed, rerouted or changed in the course of planning for or constructing required improvements within a proposed subdivision unless same has first been approved in writing by the ditch company or property owner holding the water rights. A written copy of such approval shall be filed as part of required improvement construction plans. 6. Nonvehicular transportation system easements including pedestrian walkways, bike paths, equestrian paths, and similar easements shall be dedicated by the subdivider to provide an adequate nonvehicular transportation system throughout the city.

			<i>Findings</i>	As shown on Sheet 1 of the preliminary plat, Lot 1 and Lot 2 include a 5-foot snow storage and utility easement. Both lots include 5-foot utility easements along all property boundaries. Standards 2-6 do not apply to the project as the property is not adjacent to any of the listed waterways, not adjacent to Warm Springs, does not contain any irrigation infrastructure, and does not include pedestrian or equestrian pathways.
<input type="checkbox"/>	<input type="checkbox"/>	<input checked="" type="checkbox"/>	16.04.040.K	Sanitary Sewage Disposal Improvements: Central sanitary sewer systems shall be installed in all subdivisions and connected to the Ketchum sewage treatment system as a required improvement by the subdivider. Construction plans and specifications for central sanitary sewer extension shall be prepared by the subdivider and approved by the city engineer, council and Idaho health department prior to final plat approval. In the event that the sanitary sewage system of a subdivision cannot connect to the existing public sewage system, alternative provisions for sewage disposal in accordance with the requirements of the Idaho department of health and the council may be constructed on a temporary basis until such time as connection to the public sewage system is possible. In considering such alternative provisions, the council may require an increase in the minimum lot size and may impose any other reasonable requirements which it deems necessary to protect public health, safety and welfare.
			<i>Findings</i>	This standard does not apply as this application does not create a new subdivision. Lot 1 is connected to the City of Ketchum sewer system main located in Emerald St. Lot 2 will be connected to the City of Ketchum sewer system main located in Topaz St.
<input type="checkbox"/>	<input type="checkbox"/>	<input checked="" type="checkbox"/>	16.04.040.L	Water System Improvements: A central domestic water distribution system shall be installed in all subdivisions by the subdivider as a required improvement. The subdivider shall also be required to locate and install an adequate number of fire hydrants within the proposed subdivision according to specifications and requirements of the city under the supervision of the Ketchum fire department and other regulatory agencies having jurisdiction. Furthermore, the central water system shall have sufficient flow for domestic use and adequate fire flow. All such water systems installed shall be looped extensions, and no dead end systems shall be permitted. All water systems shall be connected to the municipal water system and shall meet the standards of the following agencies: Idaho department of public health, Idaho survey and rating bureau, district sanitarian, Idaho state public utilities commission, Idaho department of reclamation, and all requirements of the city.
			<i>Findings</i>	This standard does not apply as this application does not create a new subdivision. Lot 1 is connected to the City of Ketchum water system main located in Emerald Street. Lot 2 will be connected to the City of Ketchum water system main located in Topaz Street.
<input type="checkbox"/>	<input type="checkbox"/>	<input checked="" type="checkbox"/>	16.04.040.M	Planting Strip Improvements: Planting strips shall be required improvements. When a predominantly residential subdivision is proposed for land adjoining incompatible uses or features such as highways, railroads, commercial or light industrial districts or off-street parking areas, the subdivider shall provide planting strips to screen the view of such incompatible features. The subdivider shall submit a landscaping plan for such planting strip with the preliminary plat application, and the landscaping shall be a required improvement.
			<i>Findings</i>	This standard does not apply

<input type="checkbox"/>	<input type="checkbox"/>	<input checked="" type="checkbox"/>	16.04.040.N	<p>Cuts, Fills, And Grading Improvements: Proposed subdivisions shall be carefully planned to be compatible with natural topography, soil conditions, geology and hydrology of the site, as well as to minimize cuts, fills, alterations of topography, streams, drainage channels, and disruption of soils and vegetation. The design criteria shall include the following:</p> <ol style="list-style-type: none"> 1. A preliminary soil report prepared by a qualified engineer may be required by the commission and/or council as part of the preliminary plat application. 2. Preliminary grading plan prepared by a civil engineer shall be submitted as part of all preliminary plat applications. Such plan shall contain the following information: <ol style="list-style-type: none"> a. Proposed contours at a maximum of five foot (5') contour intervals. b. Cut and fill banks in pad elevations. c. Drainage patterns. d. Areas where trees and/or natural vegetation will be preserved. e. Location of all street and utility improvements including driveways to building envelopes. f. Any other information which may reasonably be required by the administrator, commission or council to adequately review the affect of the proposed improvements. 3. Grading shall be designed to blend with natural landforms and to minimize the necessity of padding or terracing of building sites, excavation for foundations, and minimize the necessity of cuts and fills for streets and driveways. 4. Areas within a subdivision which are not well suited for development because of existing soil conditions, steepness of slope, geology or hydrology shall be allocated for open space for the benefit of future property owners within the subdivision. 5. Where existing soils and vegetation are disrupted by subdivision development, provision shall be made by the subdivider for revegetation of disturbed areas with perennial vegetation sufficient to stabilize the soil upon completion of the construction. Until such times as such revegetation has been installed and established, the subdivider shall maintain and protect all disturbed surfaces from erosion. 6. Where cuts, fills, or other excavations are necessary, the following development standards shall apply: <ol style="list-style-type: none"> a. Fill areas shall be prepared by removing all organic material detrimental to proper compaction for soil stability. b. Fills shall be compacted to at least ninety five percent (95%) of maximum density as determined by AASHO T99 (American Association of State Highway Officials) and ASTM D698 (American standard testing methods). c. Cut slopes shall be no steeper than two horizontal to one vertical (2:1). Subsurface drainage shall be provided as necessary for stability. d. Fill slopes shall be no steeper than three horizontal to one vertical (3:1). Neither cut nor fill slopes shall be located on natural slopes of three to one (3:1) or steeper, or where fill slope toes out within twelve feet (12') horizontally of the top and existing or planned cut slope. e. Toes of cut and fill slopes shall be set back from property boundaries a distance of three feet (3'), plus one-fifth (1/5) of the height of the cut or the fill, but may not exceed a horizontal distance of ten feet (10'); tops and toes of cut and fill slopes shall be set back from structures at a distance of at least six feet (6'), plus one-fifth (1/5) of the height of the
--------------------------	--------------------------	-------------------------------------	-------------	--

				cut or the fill. Additional setback distances shall be provided as necessary to accommodate drainage features and drainage structures.
			<i>Findings</i>	This standard does not apply as this application is the subdivision of an existing lot. On-site grading for development on both Lot 1 and Lot 2 must meet all requirements of Title 17 – Zoning Regulations and Title 15 – Buildings and Construction.
<input type="checkbox"/>	<input type="checkbox"/>	<input checked="" type="checkbox"/>	16.04.040.O	Drainage Improvements: The subdivider shall submit with the preliminary plat application such maps, profiles, and other data prepared by an engineer to indicate the proper drainage of the surface water to natural drainage courses or storm drains, existing or proposed. The location and width of the natural drainage courses shall be shown as an easement common to all owners within the subdivision and the city on the preliminary and final plat. All natural drainage courses shall be left undisturbed or be improved in a manner that will increase the operating efficiency of the channel without overloading its capacity. An adequate storm and surface drainage system shall be a required improvement in all subdivisions and shall be installed by the subdivider. Culverts shall be required where all water or drainage courses intersect with streets, driveways or improved public easements and shall extend across and under the entire improved width including shoulders.
			<i>Findings</i>	The subject property is mostly flat, with existing drainage operating adequately to manage surface water on site. Drainage of stormwater from the right-of-way and proposed improvements have been verified by the City Engineer. Prior to start of construction of right-of-way improvements, construction drawings shall be reviewed and approved by the City Engineer as outlined in condition of approval #1.
<input checked="" type="checkbox"/>	<input type="checkbox"/>	<input type="checkbox"/>	16.04.040.P	Utilities: In addition to the terms mentioned in this section, all utilities including, but not limited to, electricity, natural gas, telephone and cable services shall be installed underground as a required improvement by the subdivider. Adequate provision for expansion of such services within the subdivision or to adjacent lands including installation of conduit pipe across and underneath streets shall be installed by the subdivider prior to construction of street improvements.
			<i>Findings</i>	As shown on Sheet 1 of the preliminary plat, new utilities will be installed underground. Utility locations will be reviewed and verified at the time of building permit application.
<input type="checkbox"/>	<input type="checkbox"/>	<input checked="" type="checkbox"/>	16.04.040.Q	Off Site Improvements: Where the offsite impact of a proposed subdivision is found by the commission or council to create substantial additional traffic, improvements to alleviate that impact may be required of the subdivider prior to final plat approval, including, but not limited to, bridges, intersections, roads, traffic control devices, water mains and facilities, and sewer mains and facilities.
			<i>Findings</i>	The proposed subdivision does not create substantial additional traffic, therefore, no improvements are required.

CONCLUSIONS OF LAW

1. The City of Ketchum is a municipal corporation established in accordance with Article XII of the Constitution of the State of Idaho and Title 50 Idaho Code and is required and has exercised its authority pursuant to the Local Land Use Planning Act codified at Chapter 65 of Title 67 Idaho Code and pursuant to Chapters 3, 9 and 13 of Title 50 Idaho Code to enact the ordinances and regulations, which ordinances are codified in the Ketchum Municipal Code (“KMC”) and are identified in the Findings of Fact and which are herein restated as Conclusions of Law by this

reference and which City Ordinances govern the applicant's Townhouse Preliminary Plat application for the development and use of the project site.

2. The Commission has authority to review and recommend approval of the applicant's Subdivision Preliminary Plat Application pursuant to Chapter 16.04 of Ketchum Code Title 16.
3. The City of Ketchum Planning Department provided notice for the review of this application in accordance with Ketchum Municipal Code §16.04.030.
4. The Subdivision Preliminary Plat application is governed under Chapter 16.04 of Ketchum Municipal Code.
5. The Gem Street Replat Subdivision Preliminary Plat application meets all applicable standards specified in Title 16 of Ketchum Municipal Code.

DECISION

THEREFORE, the City Council **approves** this Preliminary Plat Application File No. P21-101 this Monday, May 23, 2022, subject to the following conditions of approval.

CONDITIONS OF APPROVAL

1. Prior to construction of required improvements, construction plans for proposed improvements to Emerald Street shall be reviewed and approved by the City Engineer.
2. All fences located within snow storage easements must either be relocated or removed entirely and verified by a member of the City of Ketchum Planning staff, prior to approval of the Final Plat.
3. All right-of-way improvements shall be completed and accepted by the City of Ketchum City Engineer prior to approval of the Final Plat.
4. Failure to record a Final Plat within two (2) years of Council's approval of a Preliminary Plat shall cause the Preliminary Plat to be null and void.

Findings of Fact **adopted** this 23rd day of May 2022.

Neil Bradshaw, Mayor
City of Ketchum