
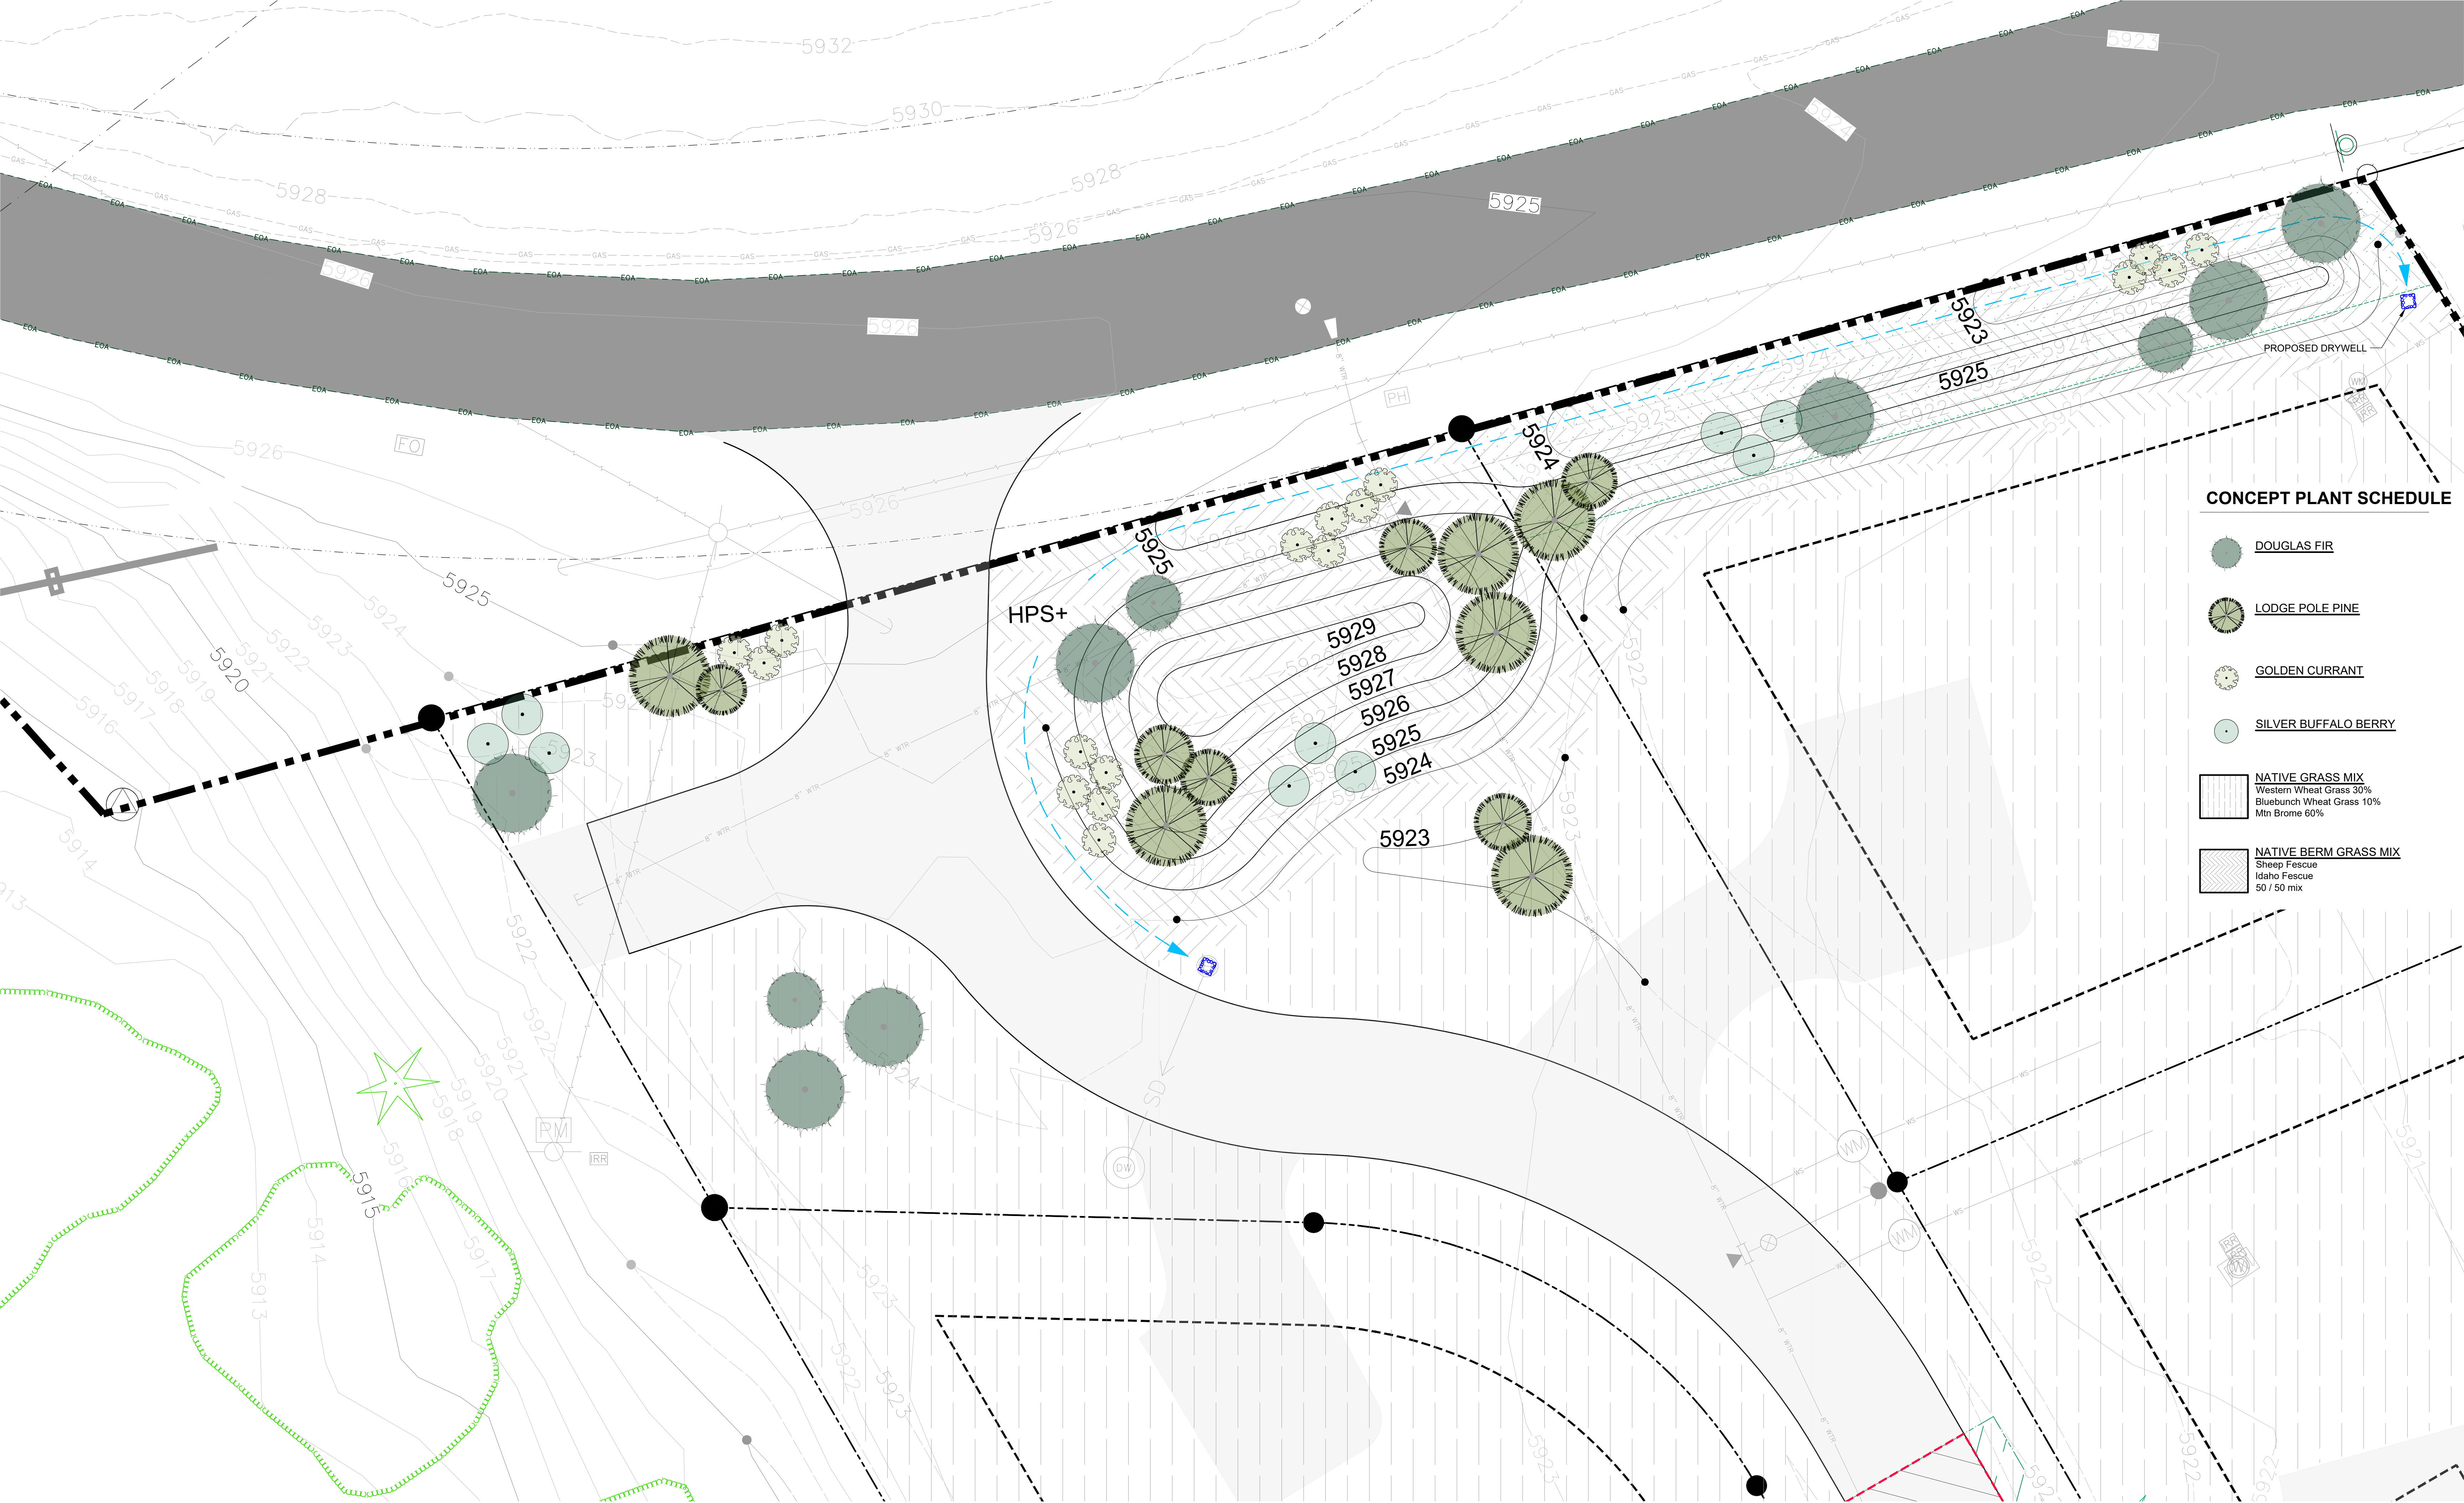


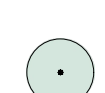

CONCEPT PLANT SCHEDULE

-  DOUGLAS FIR
-  LODGE POLE PINE
-  GOLDEN CURRANT
-  SILVER BUFFALO BERRY
-  NATIVE GRASS MIX
Western Wheat Grass 30%
Bluebunch Wheat Grass 10%
Mtn Brome 60%
-  NATIVE BERM GRASS MIX
Sheep Fescue
Idaho Fescue
50 / 50 mix