
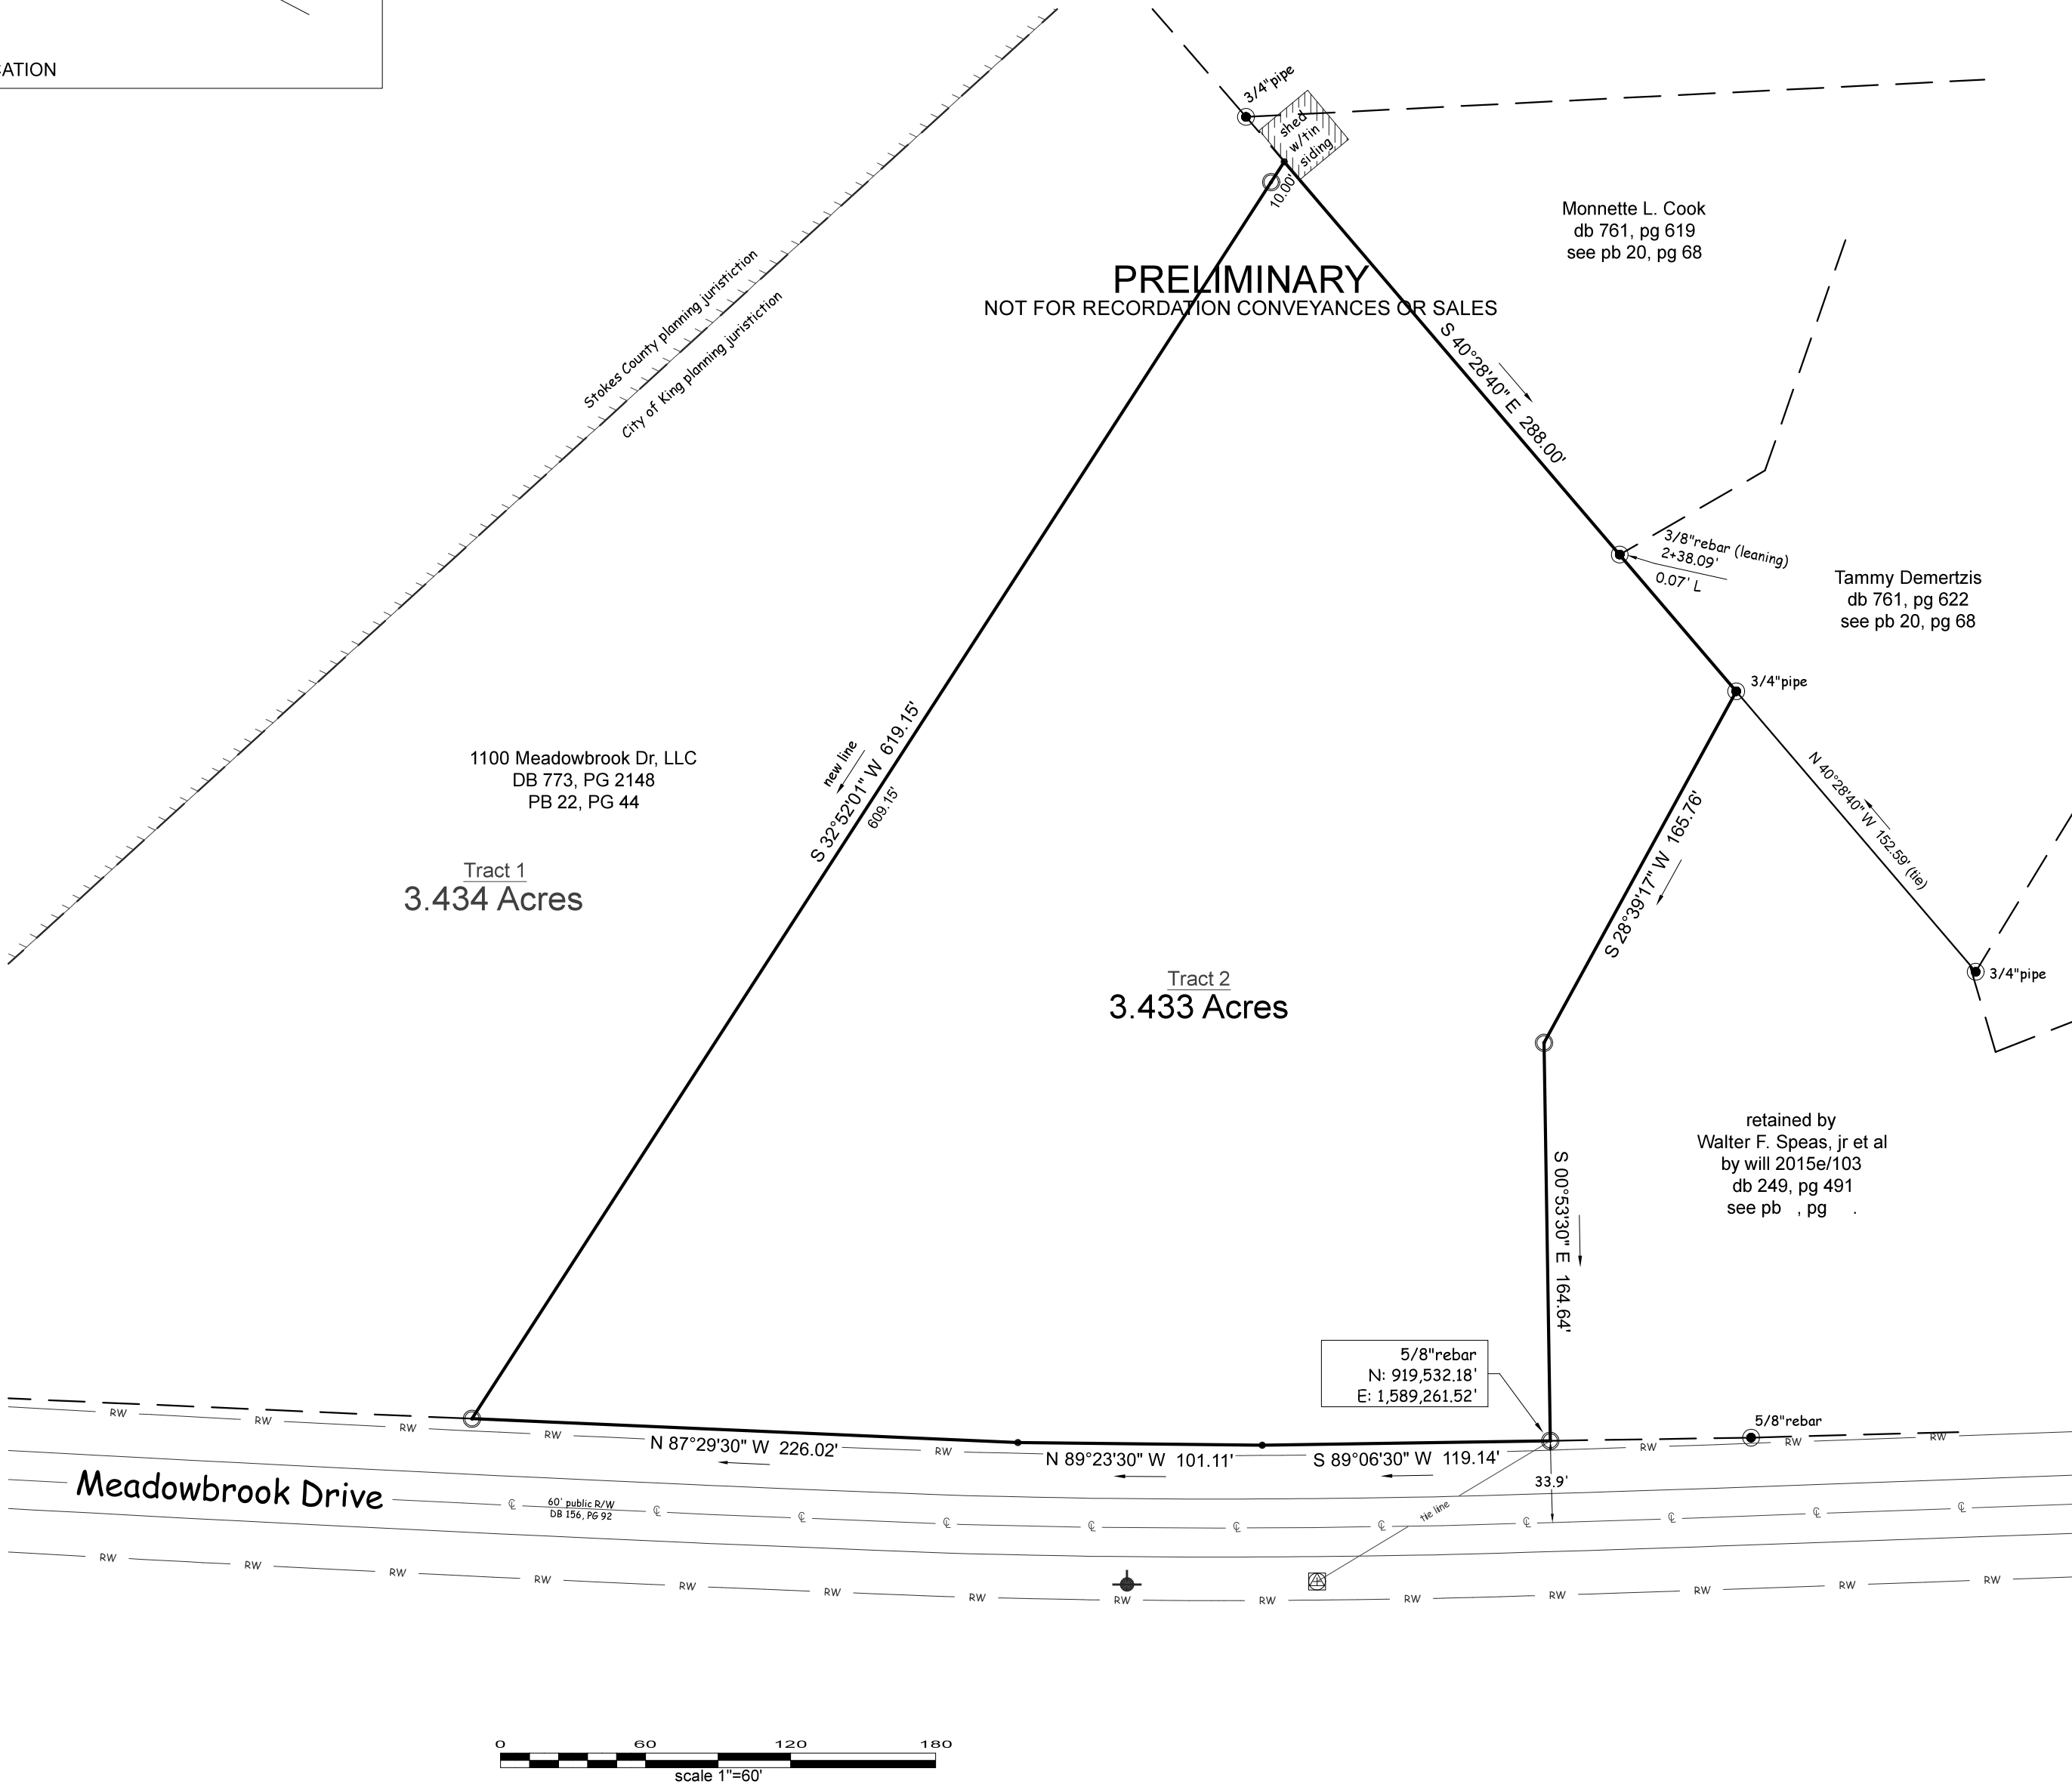
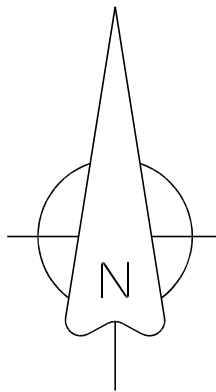


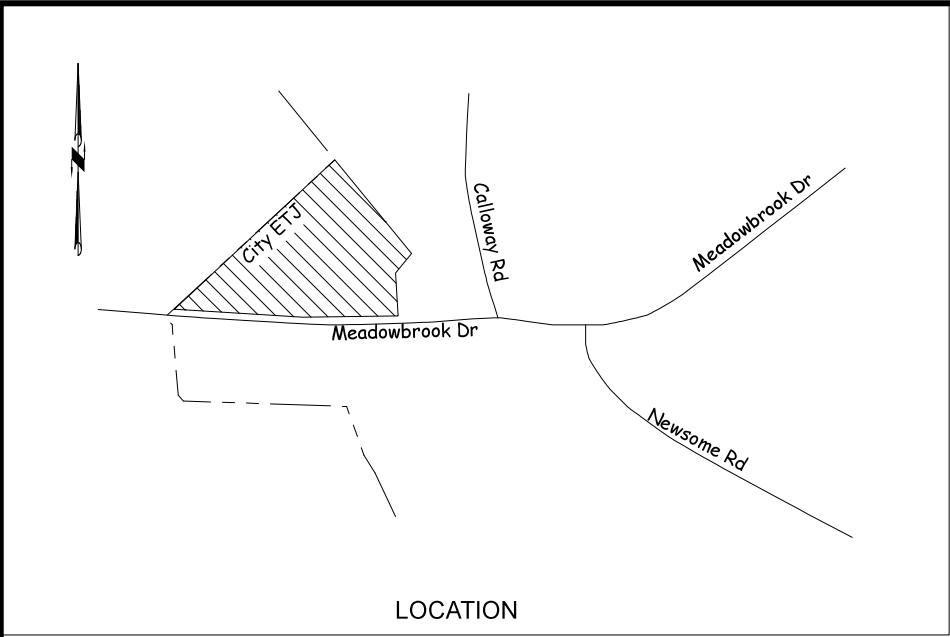

NOTES

THIS MAP IS MADE IN ACCORDANCE WITH THE PROVISIONS OF NORTH CAROLINA GENERAL STATUTE 160A-49 (e)(i) AND RELATES SOLELY TO THE ANNEXATION PROCEDURES AS STATED IN THE GENERAL STATUTES OF THE STATE OF NORTH CAROLINA.

Total Area - 3.433 Acres±

All distances horizontal ground distances

This map is subject to any easements, Agreements or Rights of Way prior to date of this plat.

Area by Coord. Method

LEGEND

iron found	
concrete monument	
NC&S mon "Calloway"	
iron set (5/8\"rebar)	
point	
fire hydrant	
centerline	
right of way	

THIS MAP WAS DRAWN FROM PLAT DESCRIPTION AS RECORDED IN PB 22, PG 44 OF STOKES COUNTY REGISTER OF DEEDS.

ERIC L. CRAVER, CERTIFY THAT THIS MAP IS DRAWN IN ACCORDANCE WITH THE PROVISIONS OF NORTH CAROLINA GENERAL STATUTE 160A-49 (e) (i) AND IS EXEMPT FROM THE REQUIREMENTS OF G.S. 47-30 PURSUANT TO G.S. 47-30 (j). WITNESS MY HAND AND SEAL THIS 10th DAY OF JUNE, 2026.

PRELIMINARY
NOT FOR RECORDATION CONVEYANCES OR SALES

ERIC L. CRAVER
PLS - 3462

Certificate of Approval for Recording by Enforcement Officer

I hereby certify that the plat shown hereon has been found to comply with the regulations of the City of King, North Carolina and has been approved in the minutes of the City Council for recording in the Office of the Register of Deeds of Stokes County.

Zoning Officer - City of King _____ Date _____

Stokes County, North Carolina

I, _____, Review Officer of Stokes County, certify that the map or plat to which this certification is affixed meets all statutory requirements for recording.

Review Officer _____ Date _____

Stokes County, North Carolina
Register of Deeds - Plat Registration

Filing fee of \$21.00 paid.

Filed for registration at _____ o'clock _____ m.

This the _____ day of _____, 2026.

Brandon Hooker, Register of Deeds

by: _____ Assistant/Deputy

The purpose of this plat is to Voluntary Annex this parcel into the

City Limits of King, NC

Satellite Annexation

Ordinance # 2026-11 Effective Date _____, 2026.

~SURVEY FOR~

CITY OF KING

AN ORDINANCE TO EXTEND THE CORPORATE LIMITS OF THE CITY OF KING, NC

~Property of~

Reaper Holdings, LLC

~TITLE SOURCE~

DB 772, PG 570
Tract 2 of PB 22, PG 44
pin 5981-08-99-1713

TOWNSHIP _____ COUNTY _____ STATE _____
Yadkin Stokes NC

DATE _____ DRAWN BY _____ FIELD PARTY _____
06/10/2026 ELC N/A

ERIC L. CRAVER, LAND SURVEYING
1071 Burrow Road
KING, NC 27021
blssurvey1@gmail.com

JOB/DWG. NO.

2625-3