


[illegible]

Designed	SDB, SDC, DPD
Drawn	SDB, SDC
Checked	JDW
Date	6-26-26


Project No.
18291

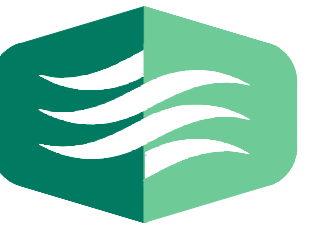

THOMPSON
& LITTON

Sheet No. _____

C201

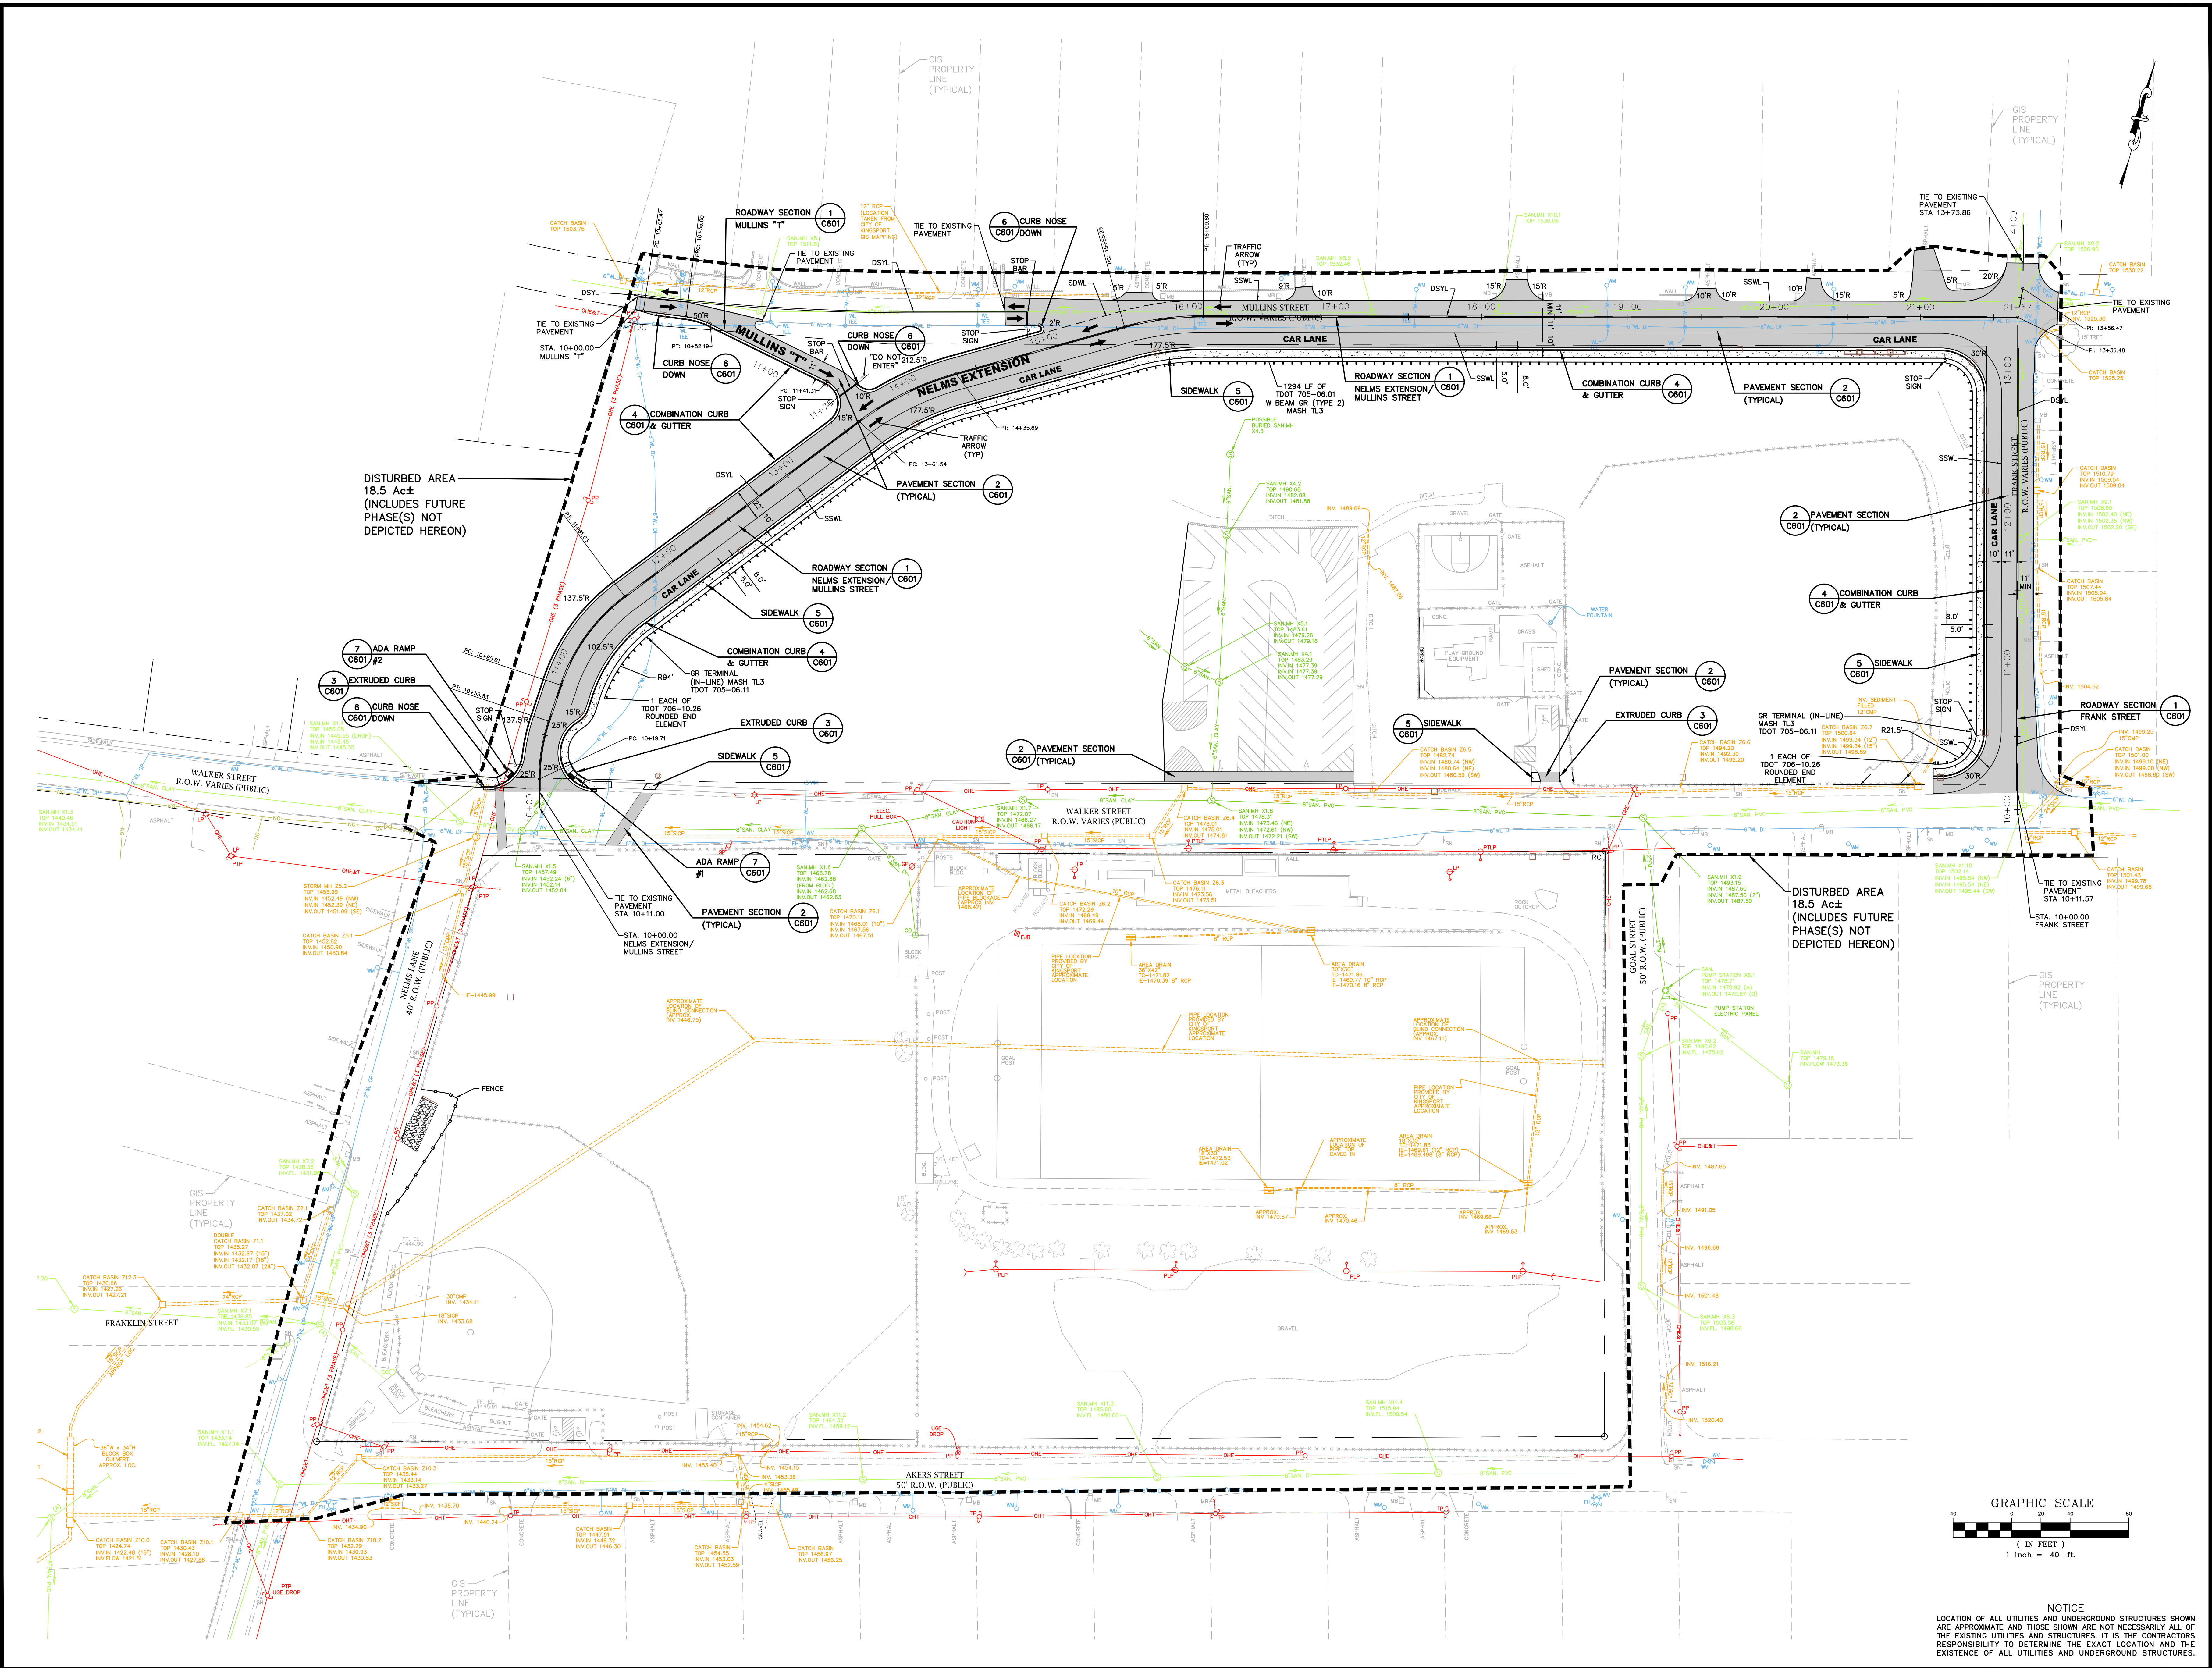

NOTICE

LOCATION OF ALL UTILITIES AND UNDERGROUND STRUCTURES SHOWN ARE APPROXIMATE AND THOSE SHOWN ARE NOT NECESSARILY ALL OF THE EXISTING UTILITIES AND STRUCTURES. IT IS THE CONTRACTORS RESPONSIBILITY TO DETERMINE THE EXACT LOCATION AND THE EXISTENCE OF ALL UTILITIES AND UNDERGROUND STRUCTURES.