


plotted: 8/23/2023 11:59:26 AM file: XREF FLOOR PLAN V.O. DOBBINS COMMUNITY MUSEUM.DWG

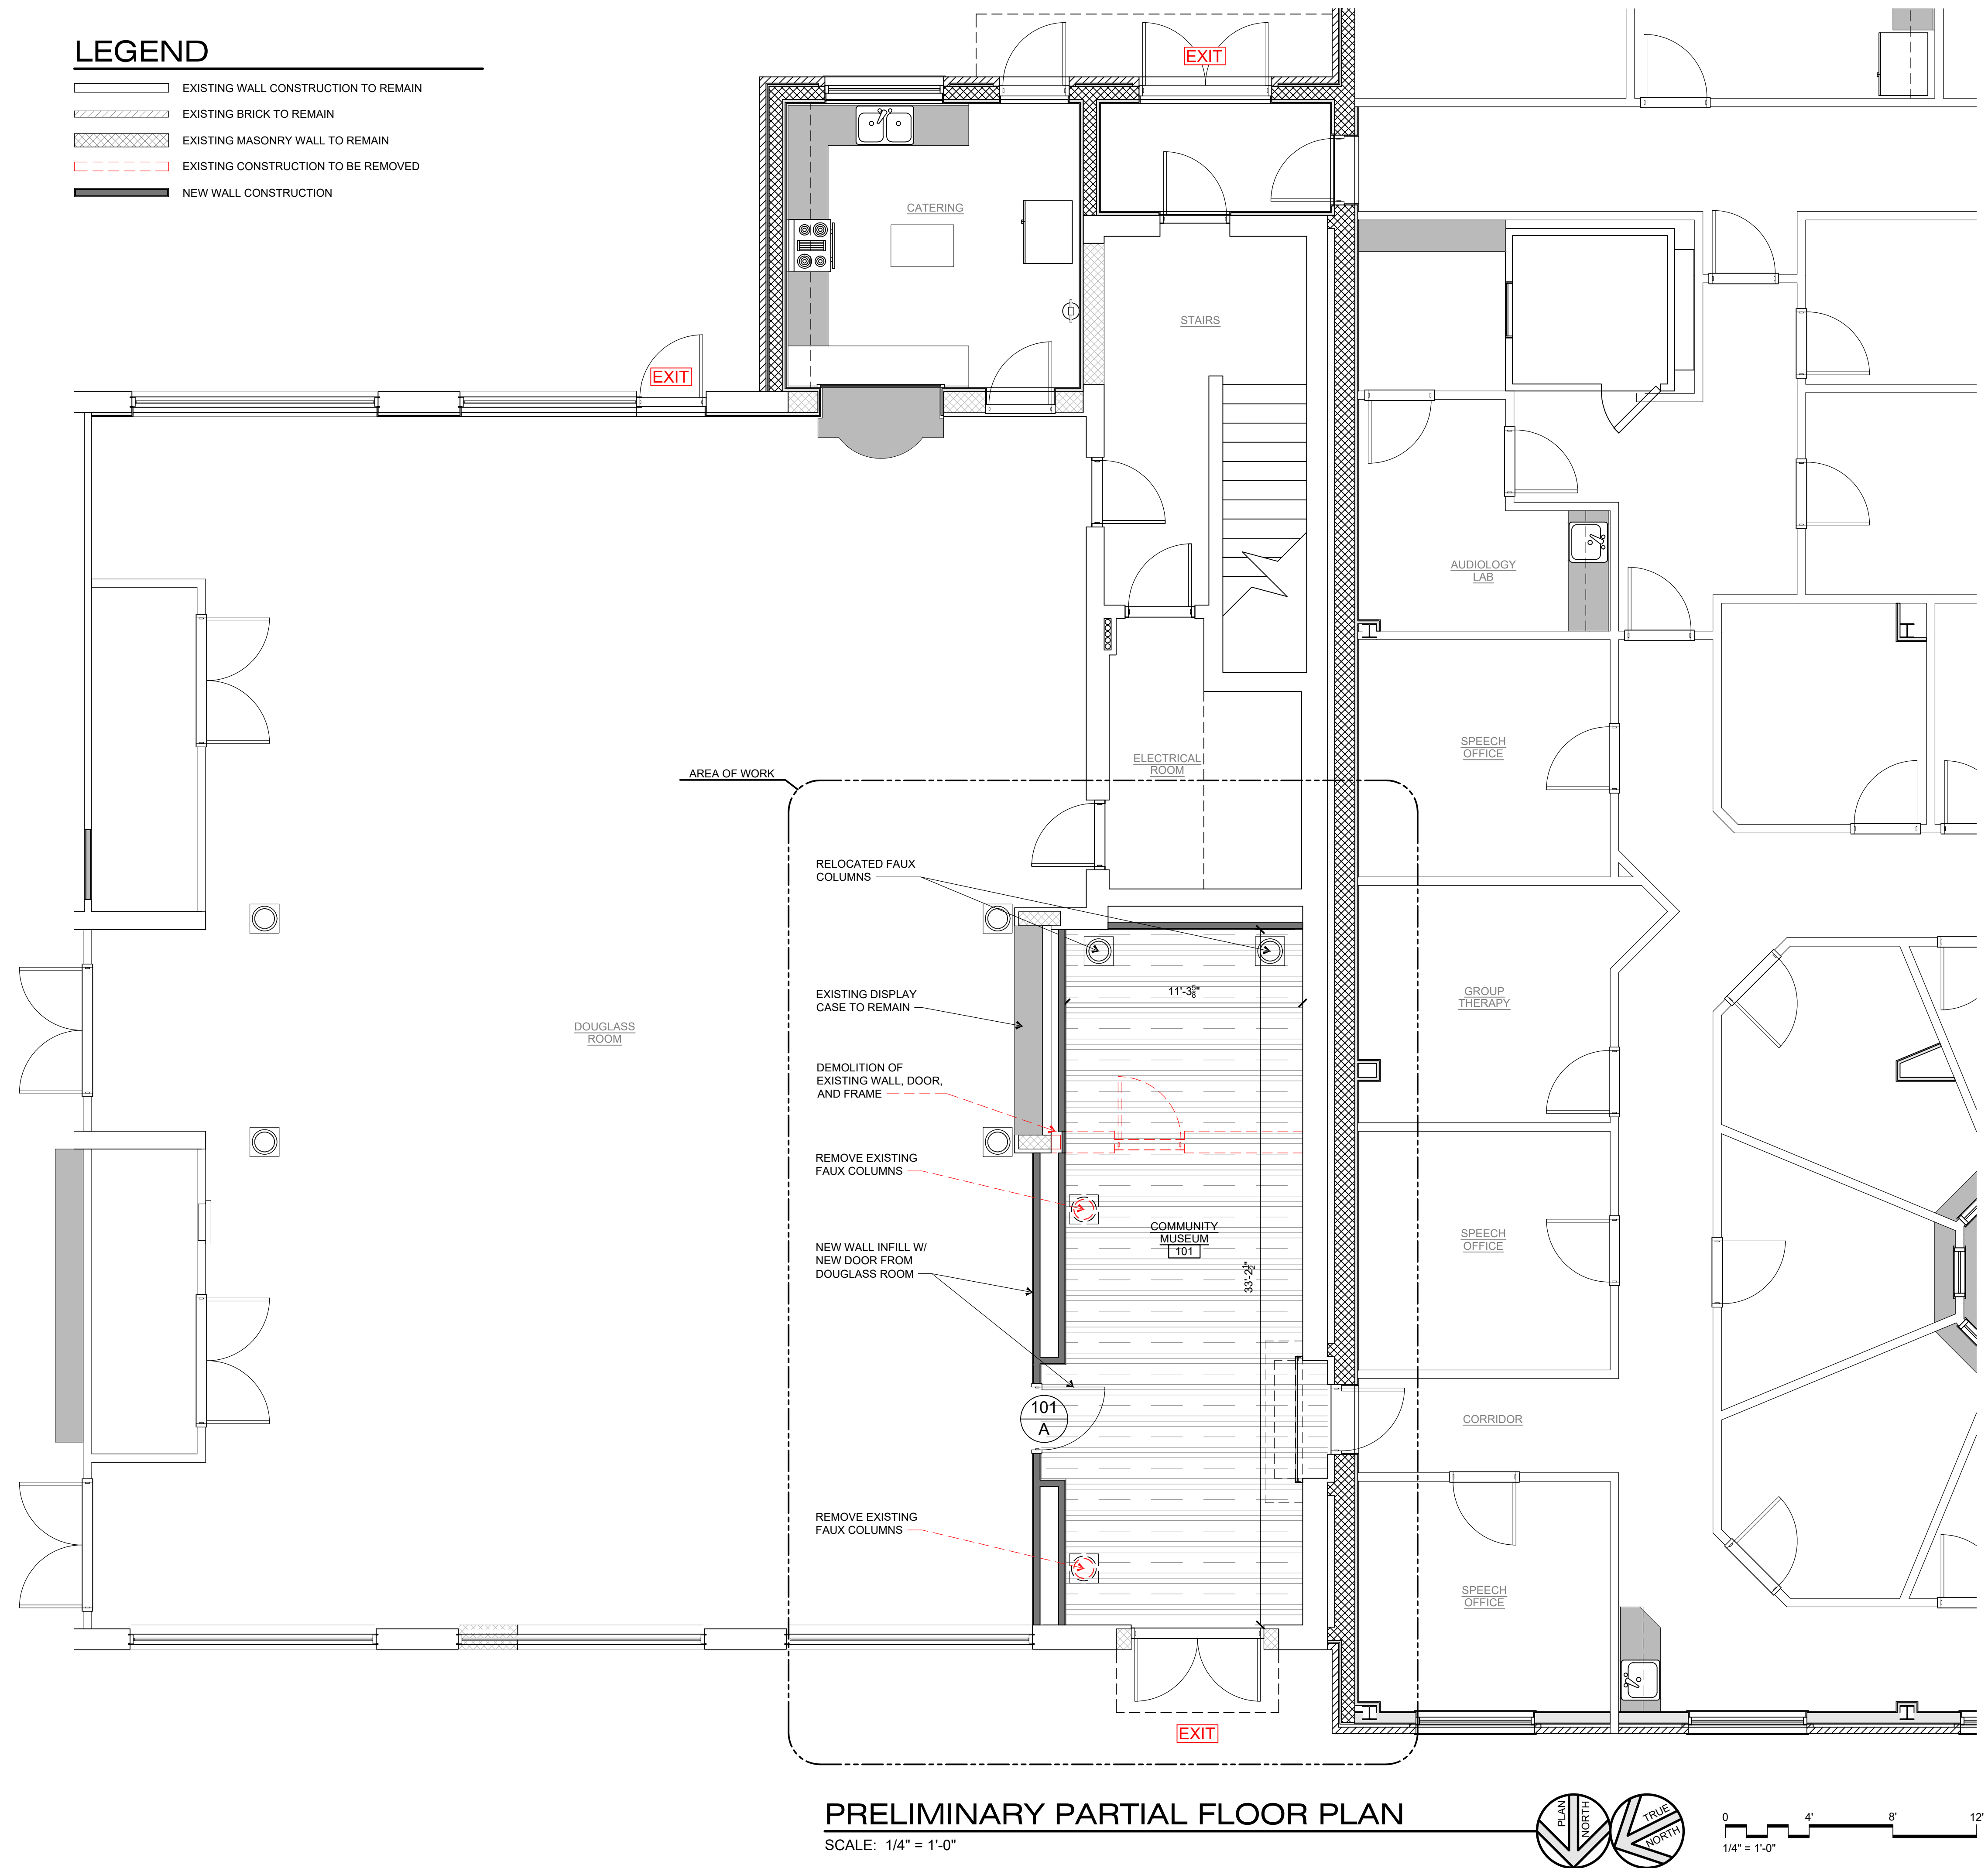

New Community Museum for:

**JOSHUA  
GENERATION**  
Kingsport, Tennessee

**Cain  
Rash  
West**

Architects

130 Regional Park Dr.  
Kingsport, TN 37660  
Phn (423) 349-7760  
Fax (423) 349-7413  
www.grcinc.com

THIS DRAWING AS PREPARED  
BY CainRashWest Architects  
SHALL BE USED FOR THE  
SPECIFIC IDENTIFIED PROJECT  
ONLY. THIS DRAWING IS THE  
PROPERTY OF CainRashWest  
Architects AND SHALL BE  
RETURNED PER THEIR REQUEST

no.	date	rev.	description
1	00-00-20		REVISION DESCRIPTION TEXT

PRELIMINARY  
**8/23/2023**  
NOT FOR  
CONSTRUCTION

issued	08-18-23
checked	
drawn	CDR
project no.	2023MKTG.

PRELIMINARY  
PARTIAL FLOOR  
PLAN

**A-10**