

DOC # 1636070

16456

Chg 30.00 Vreeland  
Chg 3.00 " Copies

Michael J. Sydow


# CERTIFIED SURVEY MAP

MARATHON COUNTY NO. 16456 VOL. 164 PAGE 105

PART OF THE NE1/4 NE1/4, SECTION 9, TOWNSHIP 27 NORTH, RANGE 8 EAST, VILLAGE OF KRONENWEITER, MARATHON COUNTY, WISCONSIN.

|   |                                                                  |
|---|------------------------------------------------------------------|
| <b>VREELAND ASSOCIATES, INC.</b><br>6103 DAWN STREET WESTON, WI. 54476<br>PH (715) 241-0947 OR TOLL FREE (866) 693-3979<br>FAX (715) 241-9826 tim@vreelandassociates.us | PREPARED FOR:<br><b>MICAELA PELOT</b>                            |
| FILE #: P-231 PELOT CSM   | DRAFTED BY: TIMOTHY G. VREELAND<br>DRAWN BY: TIMOTHY G. VREELAND |

## SHEET 1 OF 2 SHEETS MARTIN ROAD

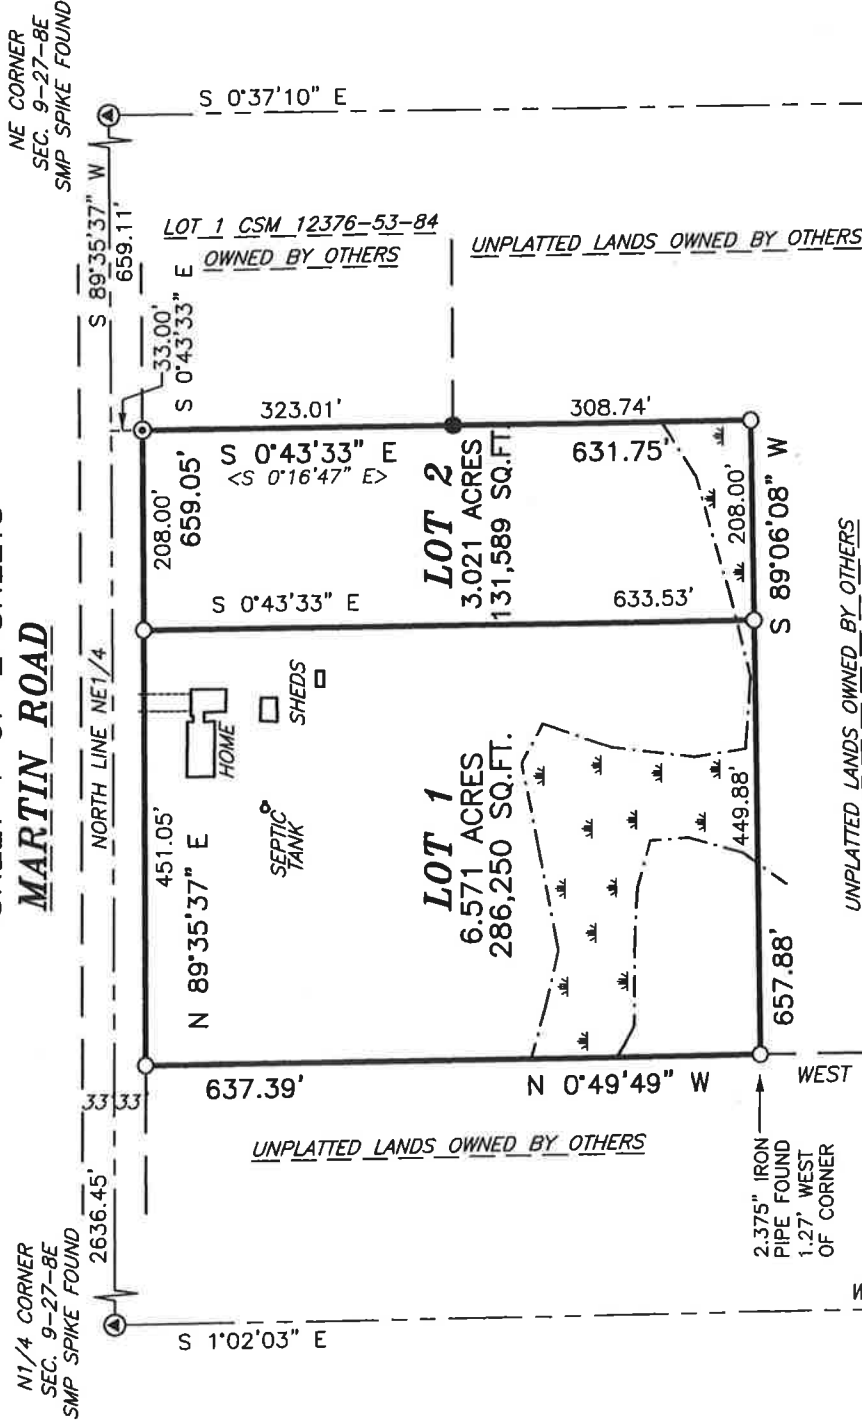

SCALE 1" = 200'

### LEGEND

- ⊙ = GOVERNMENT CORNER LOCATION PER COUNTY SURVEY RECORDS
- = 1.315" OD x 24" IRON PIPE 1.68lbs/ft. SET
- = 7/8" REBAR FOUND IN PLACE
- ⊙ = 2.375" OD IRON PIPE FOUND IN PLACE
- = APPROXIMATE LOCATION OF WETLANDS PER DNR INVENTORY MAPPING. DELINEATION WOULD BE NEEDED TO VERIFY THE LOCATION.

BEARINGS REFERENCED TO THE  
NORTH LINE OF THE NE1/4  
BEARINGS S 89°35'37" W PER  
WCCS(MARATHON) NAD83 (2007)



C1/4 CORNER  
SEC. 9-27-8E  
E1/4 CORNER  
SEC. 9-27-8E  
2" IRON PIPE FOUND