


# WETLAND DELINEATION MAP

ALLIANCE HOLDINGS PROPERTIES LOCATED IN PART OF THE NE1/4, SECTION 5,  
TOWNSHIP 27 NORTH - RANGE 8 EAST, VILLAGE OF KRONENWETTER, MARATHON COUNTY, WISCONSIN

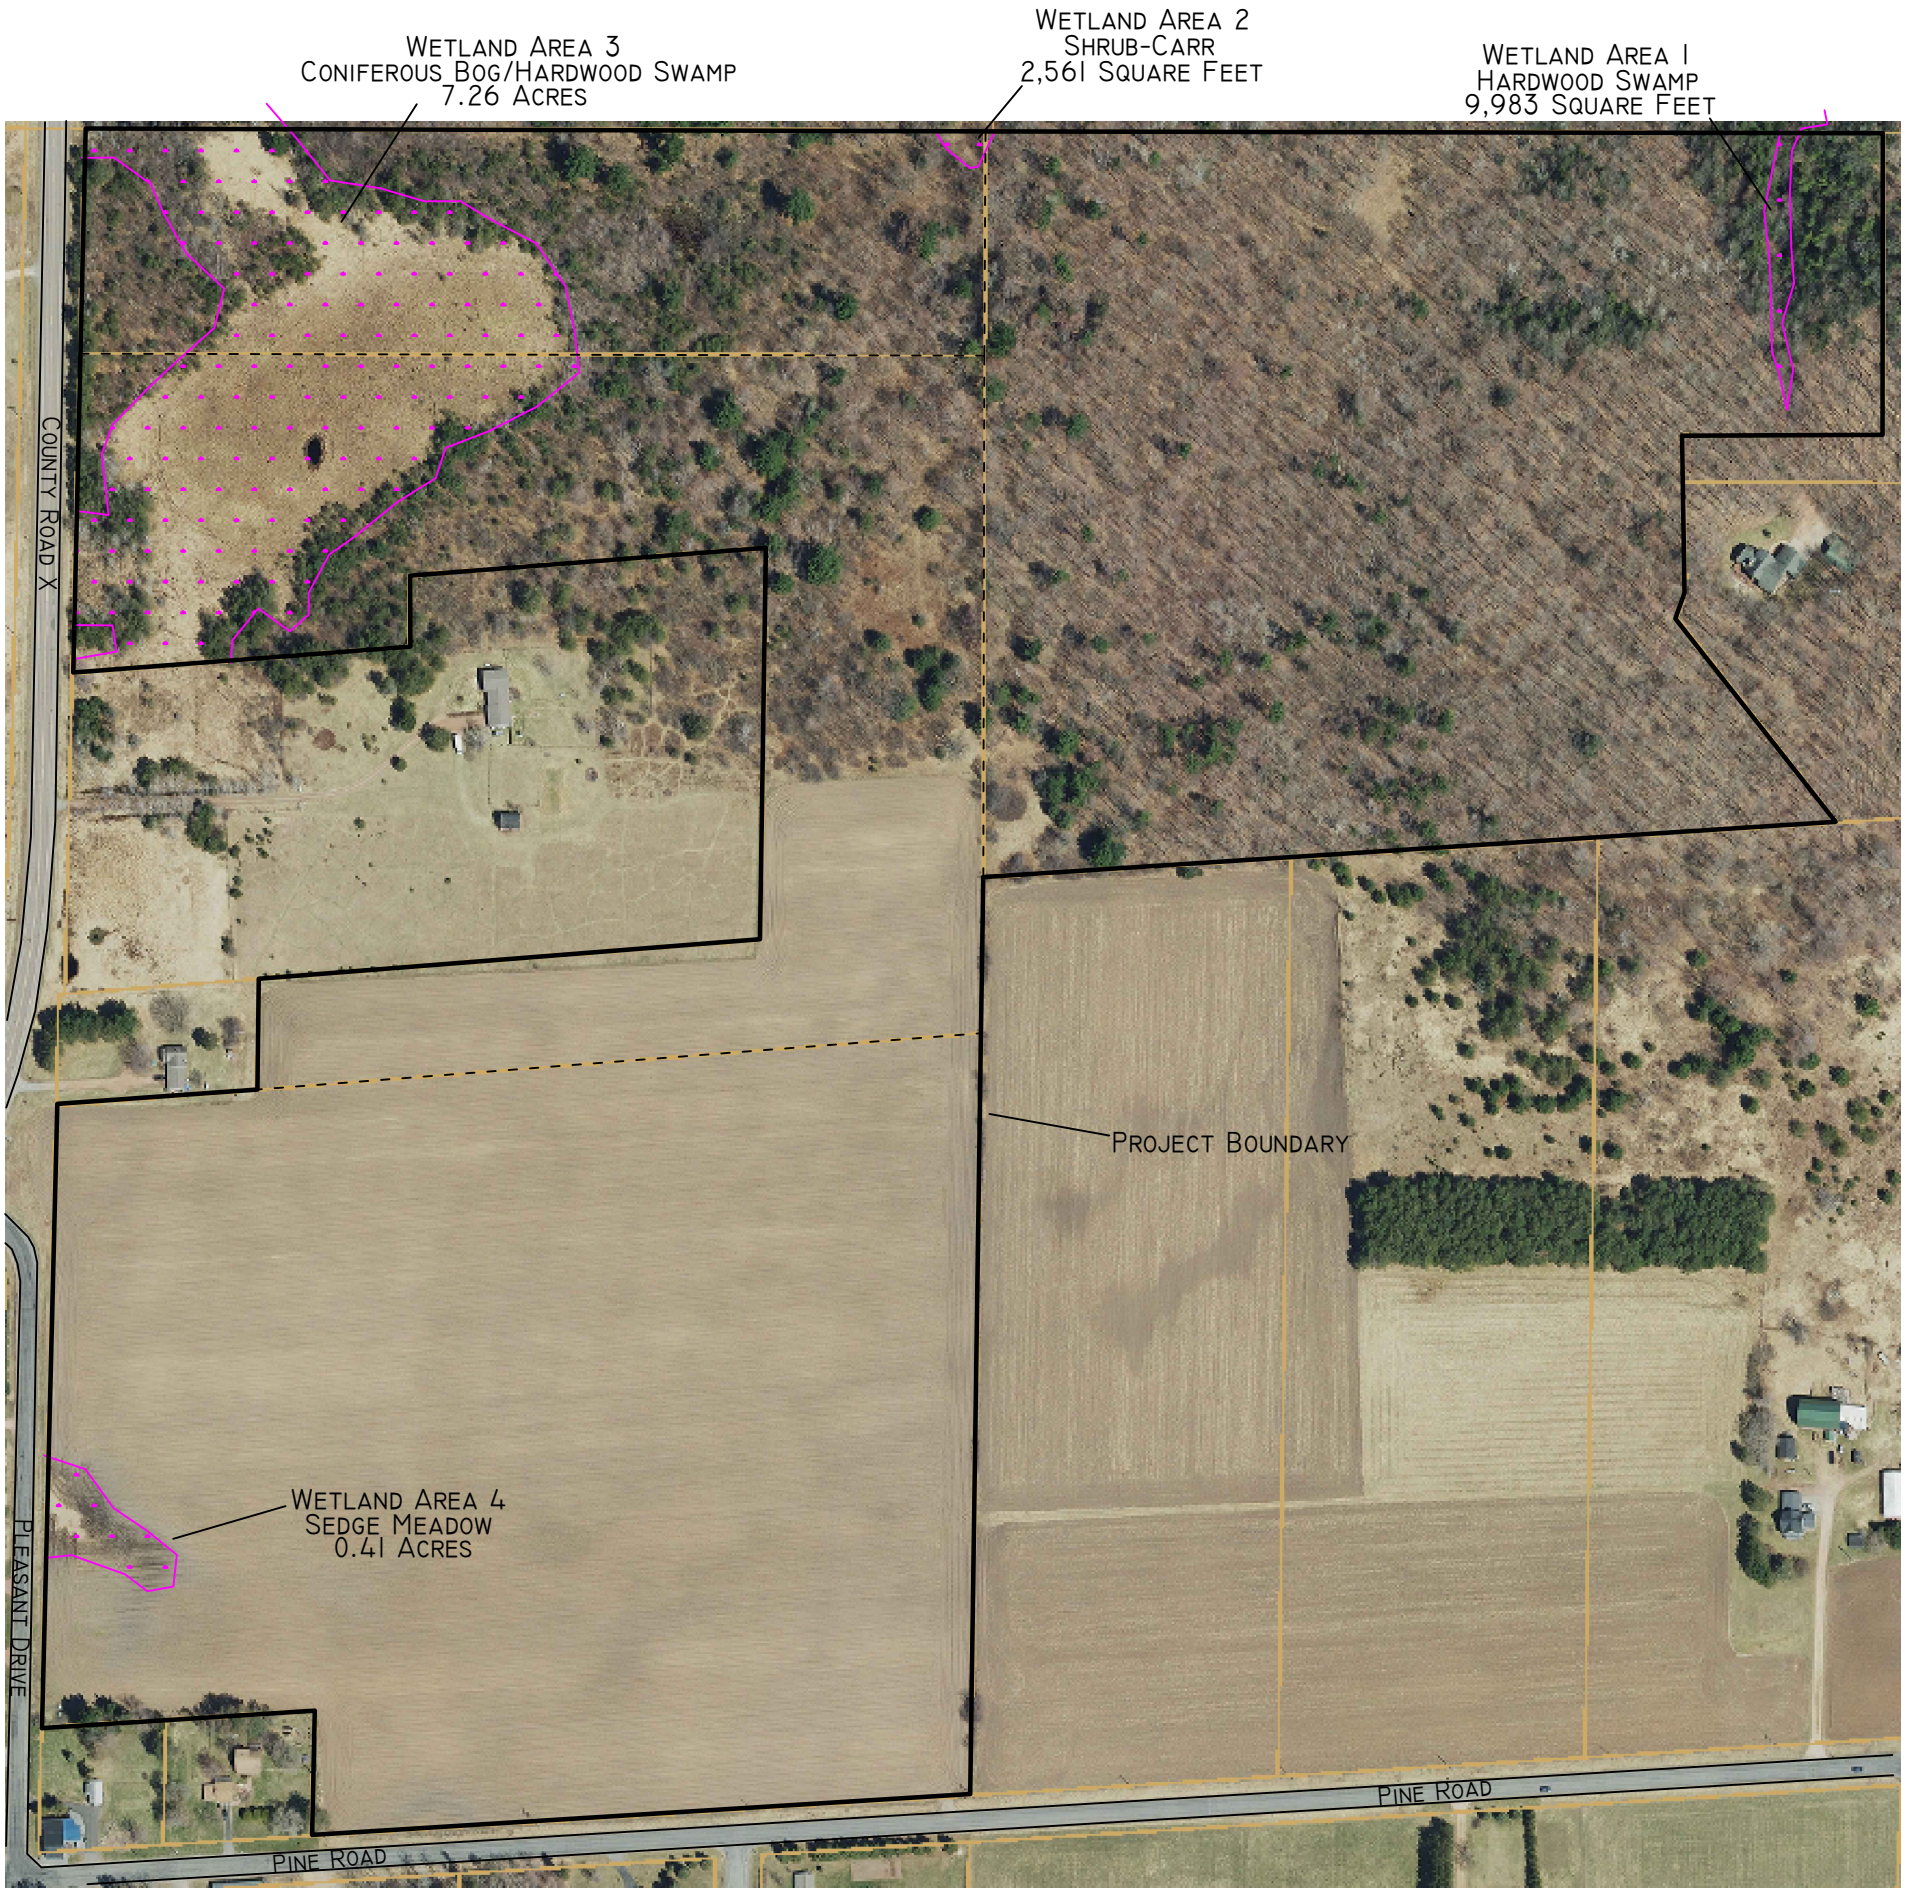

WETLAND AREA 3  
CONIFEROUS BOG/HARDWOOD SWAMP  
7.26 ACRES

WETLAND AREA 2  
SHRUB-CARR  
2,561 SQUARE FEET

WETLAND AREA 1  
HARDWOOD SWAMP  
9,983 SQUARE FEET

PROJECT BOUNDARY

WETLAND AREA 4  
SEDE MEADOW  
0.41 ACRES


COUNTY ROAD X

PLEASANT DRIVE

PINE ROAD

PINE ROAD

SCALE: 1" = 270' UNLESS NOTED

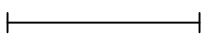

NOT A CERTIFIED SURVEY MAP

LEGEND:

- PROJECT BOUNDARY      - - - - - PROPERTY LINE
- WETLAND BOUNDARY

CREATED BY:



705 3RD STREET, PO Box 434  
MARATHON, WISCONSIN 54448  
PHONE: (715) 443-6115  
STARENVIRONMENTAL@HOTMAIL.COM