


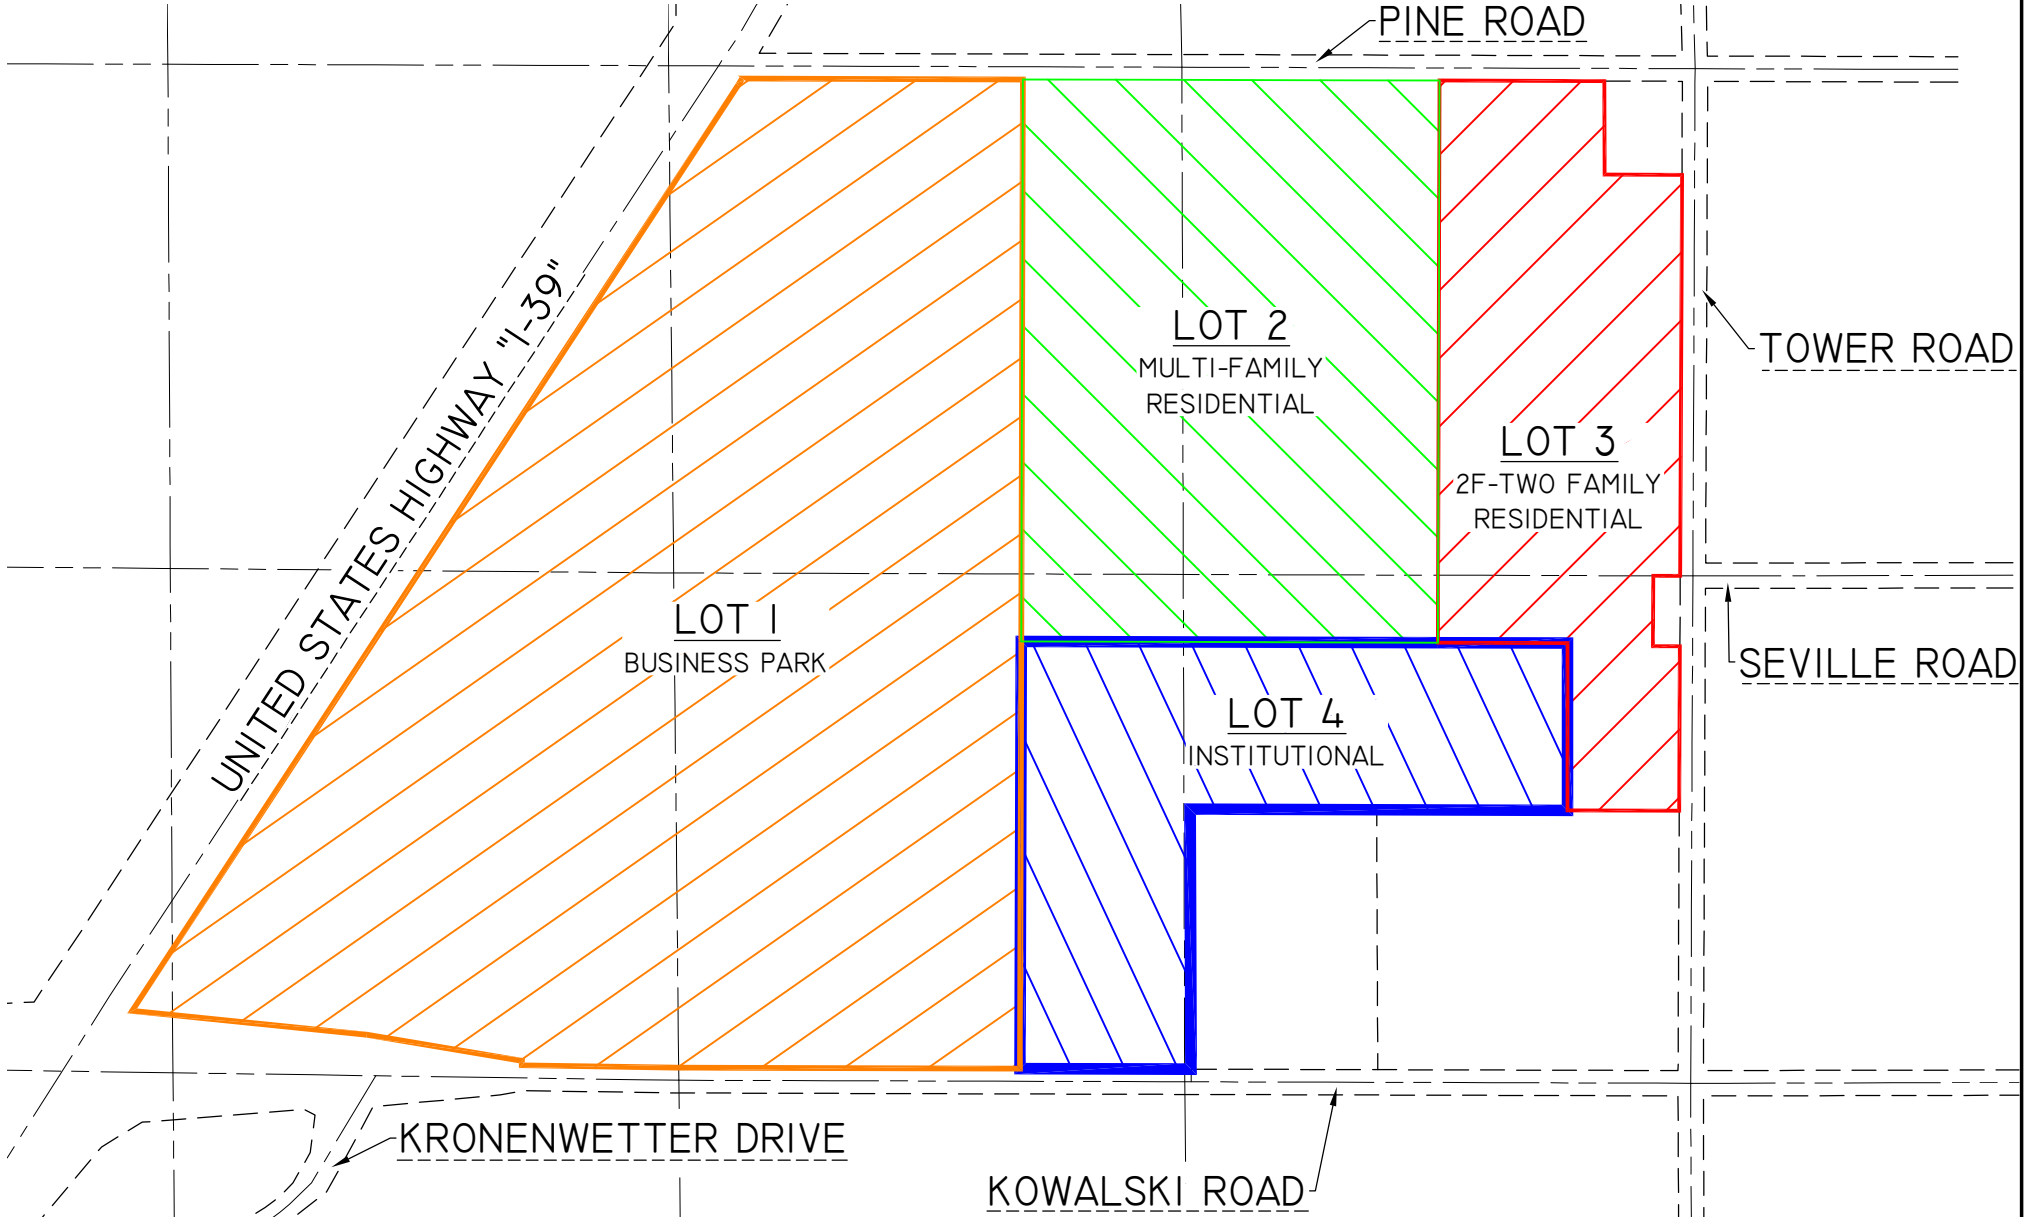


ZONING EXHIBIT MAP

PART OF PARCEL 1 OF CERTIFIED SURVEY MAP NUMBER 13071, RECORDED IN VOLUME 57, ON PAGE 8, AS DOCUMENT NUMBER 1349146, FILED IN THE MARATHON COUNTY REGISTER OF DEEDS OFFICE; LOCATED IN THE NORTHEAST 1/4 OF THE SOUTHWEST 1/4, THE NORTHWEST 1/4 OF THE SOUTHWEST 1/4, THE NORTHEAST 1/4 OF THE SOUTHWEST 1/4, THE SOUTHWEST 1/4 OF THE SOUTHWEST 1/4, THE SOUTHWEST 1/4 OF THE SOUTHWEST 1/4 AND THE SOUTHWEST 1/4 OF THE SOUTHWEST 1/4 OF SECTION 2, TOWNSHIP 27 NORTH, RANGE 7 EAST, VILLAGE OF KRONENWETTER, MARATHON COUNTY, WISCONSIN.



 REI Engineering, INC. 4080 N. 20TH AVENUE WAUSAU, WISCONSIN 54401 PHONE: 715.675.9784 EMAIL: MAIL@REIENGINEERING.COM	SCALE		DATE: 9-10-2024	ZONING EXHIBIT MAP TRAILWOOD VENTURES LLC. 1500 KOWALSKI ROAD KRONENWETTER, WI 54455	REI No. 3213B
			DRAWN BY: JAF		SHEET 1 OF 1
			SURVEY DATE: 8-30-2024		