


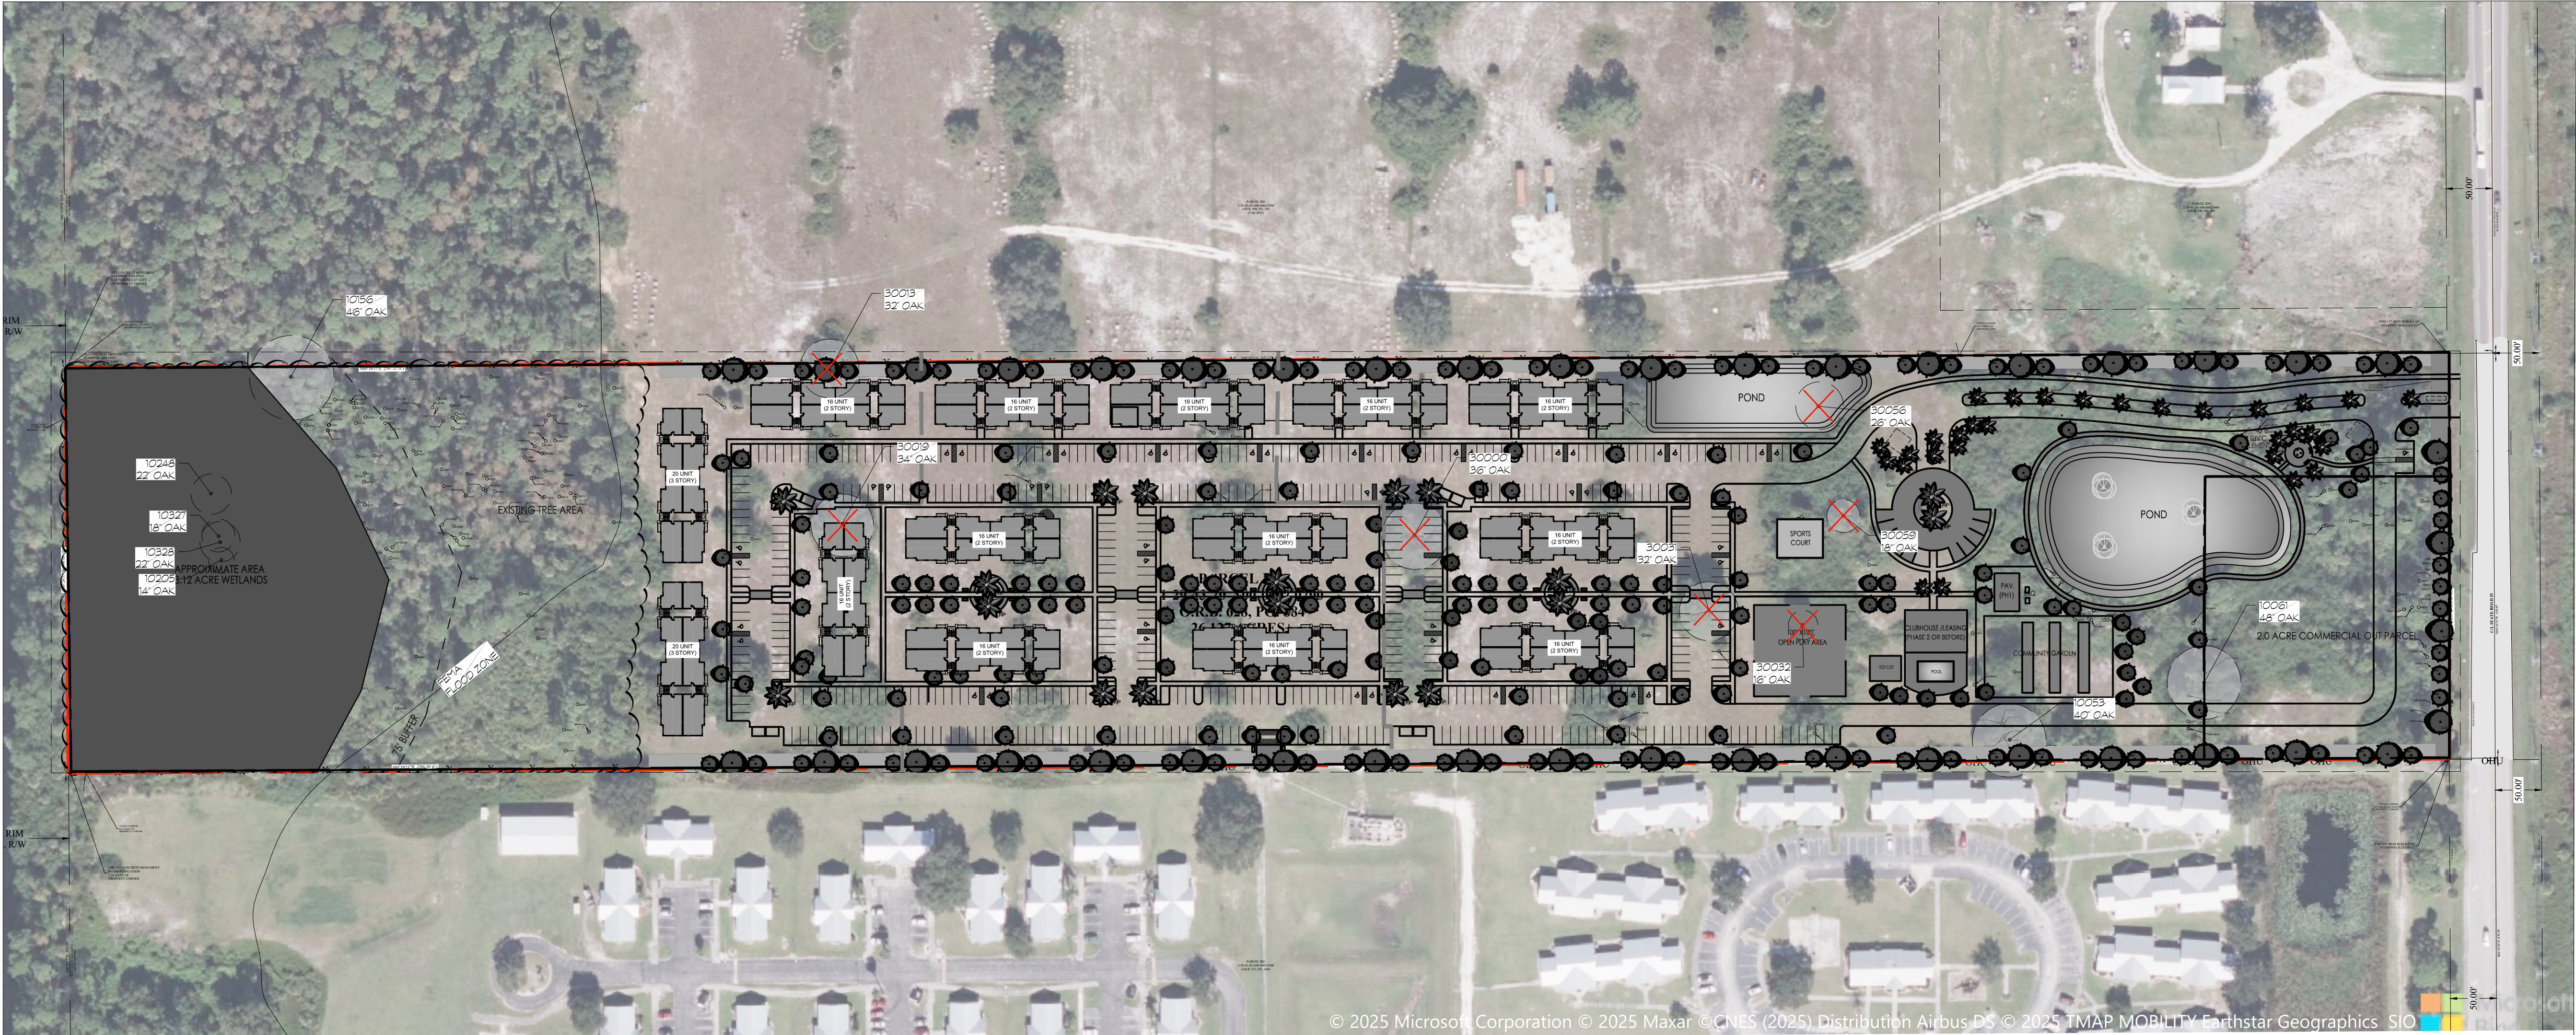

© 2025 Microsoft Corporation © 2025 Maxar ©CNES (2025) Distribution Airbus DS © 2025 TMAP MOBILITY Earthstar Geographics SIO

TITLE

THE RESIDENCE OF GRAND OAKS MULTI-FAMILY/ RETAIL SIGNIFICANT OAKS PROPOSED CONDITION

LOCATION

LABELLE, FLORIDA


PREPARED FOR

SITE DATA

TOTAL SITE = 26.12AC

TREE TABLE		TREE TABLE		TREE TABLE		TREE TABLE		TREE TABLE		TREE TABLE		TREE TABLE		TREE TABLE		TREE TABLE		TREE TABLE		TREE TABLE		TREE TABLE		TREE TABLE		TREE TABLE		TREE TABLE	
POINT #	DESCRIPTION	POINT #	DESCRIPTION	POINT #	DESCRIPTION	POINT #	DESCRIPTION	POINT #	DESCRIPTION	POINT #	DESCRIPTION	POINT #	DESCRIPTION	POINT #	DESCRIPTION	POINT #	DESCRIPTION	POINT #	DESCRIPTION	POINT #	DESCRIPTION	POINT #	DESCRIPTION	POINT #	DESCRIPTION	POINT #	DESCRIPTION	POINT #	DESCRIPTION
10000	14" Palm	10036	16" Pine	10072	12" Palm	10108	12" Palm	10144	12" Palm	10180	12" Palm	10216	16" Pine	10252	14" Palm	10288	16" Pine	10324	14" Palm	10360	20" Pine	10397	12" Pine	10433	14" Palm	10469	14" Pine	10505	12" Palm
10001	12" Palm	10037	12" Palm	10073	16" Pine	10109	12" Pine	10145	12" Palm	10181	12" Palm	10217	12" Palm	10253	14" Palm	10289	12" Palm	10325	12" Palm	10361	16" Pine	10398	14" Pine	10434	12" Palm	10470	14" Pine	10506	12" Palm
10002	16" Pine	10038	12" Palm	10074	12" Palm	10110	16" Palm	10146	14" Palm	10182	12" Palm	10218	12" Palm	10254	12" Palm	10290	12" Palm	10326	14" Pine	10362	16" Pine	10399	16" Palm	10435	12" Pine	10471	14" Pine	10507	12" Palm
10003	12" Pine	10039	12" Palm	10075	12" Palm	10111	12" Palm	10147	14" Palm	10183	12" Pine	10219	14" Palm	10255	12" Palm	10291	12" Palm	10327	18" Oak	10363	16" Pine	10400	16" Pine	10436	12" Palm	10472	14" Pine	10508	12" Palm
10004	14" Pine	10040	12" Palm	10076	12" Palm	10112	12" Palm	10148	16" Pine	10184	12" Pine	10220	14" Pine	10256	12" Palm	10292	14" Palm	10328	22" Oak	10364	14" Palm	10401	18" Pine	10437	12" Palm	10473	14" Pine	10509	14" Palm
10005	12" Palm	10041	12" Palm	10077	12" Palm	10113	16" Pine	10149	12" Palm	10185	12" Palm	10221	18" Pine	10257	16" Pine	10293	16" Palm	10329	16" Palm	10365	14" Palm	10402	14" Palm	10438	12" Palm	10474	14" Pine	10510	14" Palm
10006	16" Pine	10042	12" Palm	10078	12" Pine	10114	22" Pine	10150	14" Palm	10186	14" Pine	10222	14" Palm	10258	12" Palm	10294	18" Pine	10330	14" Palm	10366	14" Palm	10403	14" Palm	10439	12" Palm	10475	14" Pine	10511	14" Palm
10007	16" Pine	10043	20" Pine	10079	14" Pine	10115	22" Pine	10151	14" Pine	10187	14" Palm	10223	14" Palm	10259	18" Pine	10295	12" Pine	10331	16" Palm	10367	14" Palm	10404	14" Pine	10440	12" Palm	10476	14" Pine	10512	14" Palm
10008	16" Pine	10044	14" Palm	10080	12" Palm	10116	12" Pine	10152	14" Pine	10188	14" Pine	10224	14" Pine	10260	16" Pine	10296	12" Palm	10332	12" Palm	10368	20" Pine	10405	12" Pine	10441	12" Palm	10477	14" Pine	10513	14" Palm
10009	12" Pine	10045	14" Palm	10081	12" Palm	10117	12" Pine	10153	12" Palm	10189	14" Pine	10225	16" Palm	10261	14" Palm	10297	14" Pine	10333	16" Pine	10369	12" Pine	10406	14" Palm	10442	22" Pine	10478	14" Pine	10514	14" Palm
10010	20" Pine	10046	12" Palm	10082	12" Palm	10118	14" Pine	10154	12" Palm	10190	14" Palm	10226	12" Palm	10262	12" Palm	10298	16" Pine	10334	16" Pine	10370	12" Pine	10407	20" Pine	10443	24" Pine	10479	12" Palm	10515	14" Palm
10011	12" Palm	10047	20" Pine	10083	12" Palm	10119	12" Palm	10155	12" Palm	10191	14" Palm	10227	12" Palm	10263	16" Pine	10299	12" Palm	10335	12" Pine	10371	12" Pine	10408	14" Palm	10444	20" Pine	10480	14" Pine	10516	14" Palm
10012	16" Pine	10048	18" Pine	10084	12" Palm	10120	20" Pine	10156	40" Oak	10192	14" Palm	10228	14" Palm	10264	14" Palm	10300	12" Pine	10336	12" Palm	10372	14" Pine	10409	14" Pine	10445	18" Pine	10481	12" Palm	10517	14" Palm
10013	12" Palm	10049	20" Pine	10085	20" Pine	10121	14" Palm	10157	20" Pine	10193	12" Palm	10229	12" Palm	10265	14" Palm	10301	12" Pine	10337	24" Pine	10373	12" Palm	10410	14" Pine	10446	16" Pine	10482	12" Palm	10518	14" Palm
10014	18" Pine	10050	20" Pine	10086	12" Palm	10122	16" Palm	10158	12" Palm	10194	12" Pine	10230	14" Palm	10266	16" Pine	10302	12" Pine	10338	12" Palm	10374	14" Palm	10411	16" Palm	10447	20" Pine	10483	12" Palm	10519	14" Palm
10015	14" Pine	10051	40" Pine	10087	12" Palm	10123	12" Palm	10159	14" Palm	10195	16" Pine	10231	14" Palm	10267	12" Palm	10303	14" Palm	10339	14" Palm	10375	14" Palm	10412	14" Pine	10448	20" Pine	10484	12" Palm	10520	14" Palm
10016	14" Pine	10052	14" Palm	10088	12" Palm	10124	14" Palm	10160	14" Palm	10196	12" Pine	10232	14" Palm	10268	14" Palm	10304	16" Pine	10340	14" Palm	10377	14" Palm	10413	14" Palm	10449	12" Pine	10485	12" Palm	10521	14" Palm
10017	12" Palm	10053	40" Oak	10089	12" Palm	10125	14" Palm	10161	10" Pine	10197	14" Palm	10233	12" Palm	10269	14" Palm	10305	14" Pine	10341	12" Pine	10378	12" Palm	10414	14" Pine	10450	12" Pine	10486	12" Palm	10522	14" Palm
10018	12" Palm	10054	12" Palm	10090	14" Palm	10126	14" Palm	10162	14" Pine	10198	14" Pine	10234	14" Palm	10270	12" Palm	10306	12" Pine	10342	12" Palm	10379	14" Palm	10415	14" Palm	10451	14" Pine	10487	12" Palm	10523	14" Palm
10019	14" Palm	10055	16" Palm	10091	14" Pine	10127	14" Palm	10163	16" Pine	10199	16" Palm	10235	12" Pine	10271	16" Pine	10307	12" Pine	10343	16" Palm	10380	16" Palm	10416	14" Pine	10452	20" Pine	10488	12" Palm	10524	14" Palm
10020	14" Palm	10056	16" Palm	10092	12" Palm	10128	12" Palm	10164	14" Palm	10200	12" Palm	10236	12" Palm	10272	14" Pine	10308	12" Palm	10344	12" Palm	10381	12" Palm	10417	14" Pine	10453	16" Pine	10489	12" Palm	10525	14" Palm
10021	20" Pine	10057	20" Pine	10093	12" Palm	10129	16" Palm	10165	14" Palm	10201	12" Palm	10237	16" Pine	10273	12" Pine	10309	14" Palm	10345	14" Palm	10382	12" Palm	10418	14" Pine	10454	18" Pine	10490	12" Palm	10526	14" Palm
10022	16" Palm	10058	16" Palm	10094	16" Pine	10130	14" Palm	10166	14" Palm	10202	12" Pine	10238	12" Pine	10274	14" Palm	10310	12" Palm	10346	14" Palm	10383	14" Pine	10419	20" Pine	10455	12" Palm	10491	12" Palm	10527	14" Palm
10023	12" Palm	10059	18" Pine	10095	12" Palm	10131	14" Palm	10167	14" Pine	10203	12" Palm	10239	14" Palm	10275	12" Palm	10311	12" Palm	10347	14" Pine	10384	12" Palm	10420	14" Palm	10456	12" Palm	10492	12" Palm	10528	14" Palm
10024	16" Pine	10060	16" Pine	10096	14" Pine	10132	16" Palm	10168	18" Pine	10204	12" Palm	10240	14" Palm	10276	12" Palm	10312	12" Palm	10348	22" Pine	10385	16" Palm	10421	14" Palm	10457	12" Palm	10493	12" Palm	10529	14" Palm
10025	20" Pine	10061	40" Oak	10097	12" Palm	10133	16" Pine	10169	14" Pine	10205	14" Oak	10241	12" Pine	10277	14" Palm	10313	14" Palm	10349	20" Pine	10386	14" Palm	10422	14" Palm	10458	12" Palm	10494	12" Palm	10530	14" Palm
10026	12" Pine	10062	16" Oak	10098	12" Palm	10134	12" Palm	10170	12" Palm	10206	12" Palm	10242	14" Palm	10278	14" Pine	10314	14" Palm	10350	14" Palm	10387	12" Palm	10423	14" Pine	10459	12" Palm	10495	12" Palm	10531	14" Palm
10027	14" Palm	10063	14" Palm	10099	14" Palm	10135	14" Palm	10171	16" Pine	10207	12" Palm	10243	12" Palm	10279	14" Palm	10315	14" Palm	10351	14" Palm	10388	14" Palm	10424	16" Pine	10460	12" Palm	10496	12" Palm	10532	14" Palm
10028	14" Pine	10064	24" Pine	10100	16" Palm	10136	12" Palm	10172	14" Palm	10208	16" Pine	10244	12" Palm	10280	12" Palm	10316	14" Palm	10352	14" Palm	10389	14" Palm	10425	14" Pine	10461	12" Palm	10497	12" Palm	10533	14" Palm
10029	12" Palm	10065	12" Palm	10101	12" Palm	10137	20" Pine	10173	12" Palm	10209	12" Palm	10245	16" Pine	10281	12" Pine	10317	12" Palm	10353	14" Pine	10390	24" Pine	10426	14" Palm	10462	12" Palm	10498	12" Palm	10534	14" Palm
10030	14" Palm	10066	16" Pine	10102	14" Pine	10138	12" Palm	10174	12" Palm	10210	20" Palm	10246	24" Pine	10282	14" Palm	10318	12" Palm	10354	14" Pine	10391	12" Palm	10427	14" Palm	10463	12" Palm	10499	12" Palm	10535	14" Palm
10031	20" Palm	10067	16" Pine	10103	16" Palm	10139	12" Palm	10175	14" Palm	10211	12" Palm	10247	16" Pine	10283	12" Pine	10319	16" Pine	10355	* Palm	10392	14" Palm	10428	12" Pine	10464	12" Palm	10500	12" Palm	10536	14" Palm
10032	18" Pine	10068	16" Palm	10104	12" Pine	10140	14" Palm	10176	20" Pine	10212	14" Palm	10248	14" Palm	10284	14" Palm	10320	14" Palm	10356	12" Pine	10393	18" Pine	10429	14" Pine	10465	12" Palm	10501	12" Palm	10537	14" Palm
10033	16" Pine	10069	12" Palm	10105	14" Palm	10141	18" Pine	10177	12" Palm	10213	12" Palm	10249	12" Pine	10285	16" Pine	10321	12" Pine	10357	14" Palm	10394	14" Palm	10430	14" Palm	10466	12" Palm	10502	12" Palm	10538	14" Palm
10034	16" Palm	10070	18" Pine	10106	12" Palm	10142	12" Palm	10178	16" Pine	10214	12" Palm	10250	12" Pine	10286	12" Palm	10322	14" Palm	10358	12" Pine	10395	12" Palm	10431	14" Palm	10467	12" Palm	10503	12" Palm	10539	14" Palm
10035	16" Pine	10071	22" Pine	10107	12" Palm	10143	12" Pine	10179	12" Pine	10215	12" Palm	10251	14" Palm	10287	14" Palm	10323	14" Palm	10360	16" Pine	10396	16" Palm	10432	12" Pine	10468	12" Palm	10504	12" Palm	10540	14" Palm


LEGEND

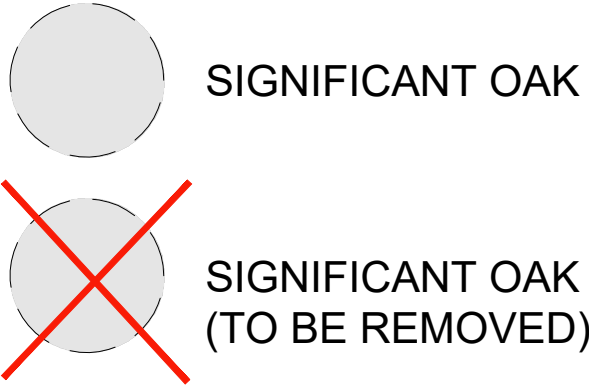


PLAN DISCLAIMER

THIS PLAN IS BASED ON A SURVEY PROVIDED
BY BSM & ASSOCIATES , DATED OCT 8, 2024

PREPARED BY

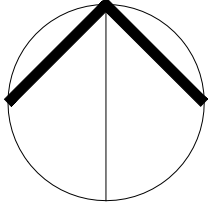

Forward
Planning & Design

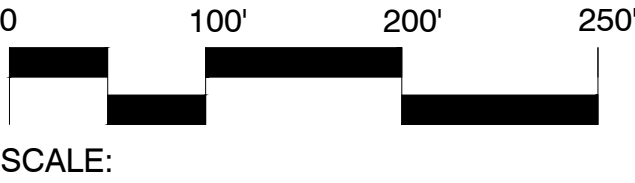

DATE: 10/14/25