


Test: chad Sep 07, 2024 11:54pm Filename: C:\Audrey\resources\Temp\Apb\Pub\1940N\22-0238 ALTA LESS NORTHERN PORTION.dwg

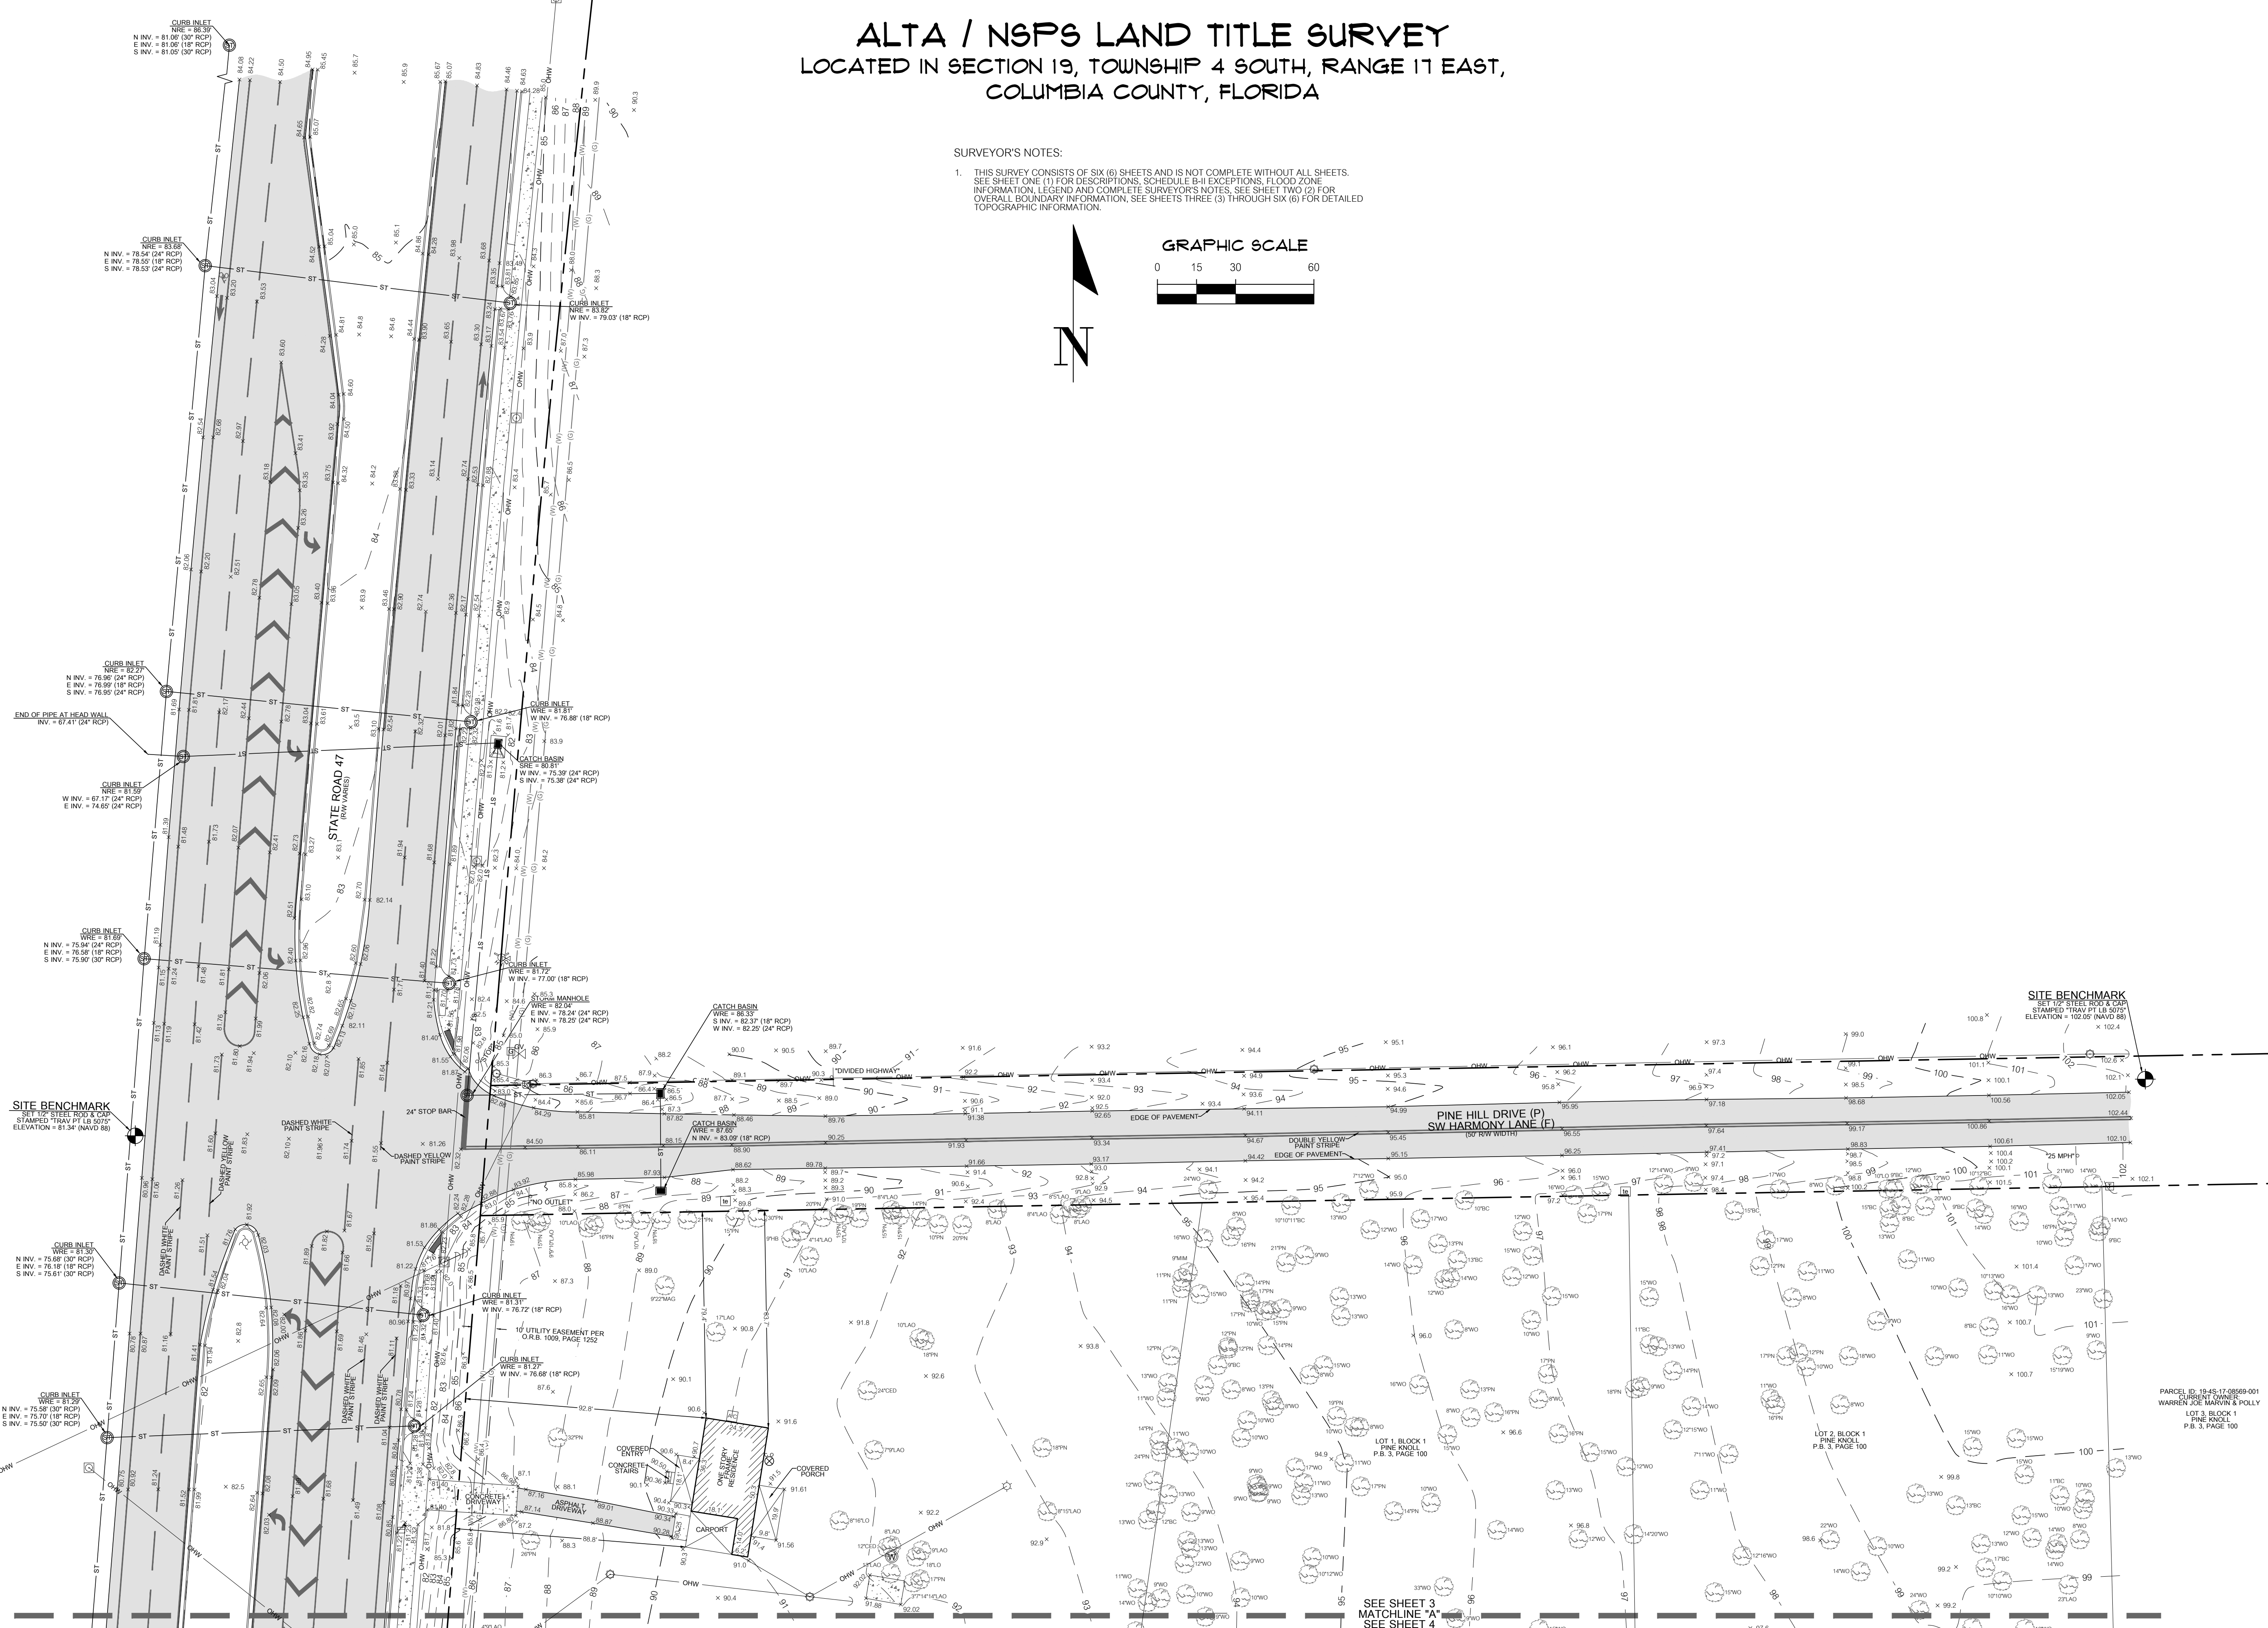


ALTA / NSPS LAND TITLE SURVEY

LOCATED IN SECTION 19, TOWNSHIP 4 SOUTH, RANGE 17 EAST,
COLUMBIA COUNTY, FLORIDA

SURVEYOR'S NOTES:

1. THIS SURVEY CONSISTS OF SIX (6) SHEETS AND IS NOT COMPLETE WITHOUT ALL SHEETS. SEE SHEET ONE (1) FOR DESCRIPTIONS, SCHEDULE B-1 EXCEPTIONS, FLOOD ZONE INFORMATION, LEGEND AND COMPLETE SURVEYOR'S NOTES. SEE SHEET TWO (2) FOR OVERALL BOUNDARY INFORMATION. SEE SHEETS THREE (3) THROUGH SIX (6) FOR DETAILED TOPOGRAPHIC INFORMATION.

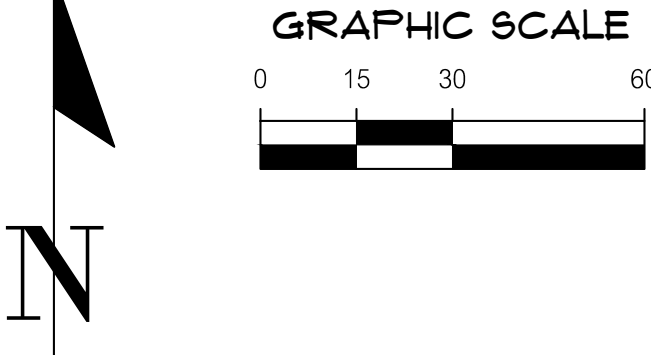

REVISION 5/23/2024: EDITED UTILITY EXCEPTION LABEL DUE TO UPDATED TITLE

SURVEY DATE: 10/14/2022
REVISION DATE: 5/23/2024

PROJECT NUMBER: 22-0238

THIS MAP PREPARED BY: CHAD A. COLSON

SEE SURVEYOR'S CERTIFICATE

CERTIFICATE OF AUTHORIZATION No. LB 5075
NOT VALID WITHOUT THE ORIGINAL
SIGNATURE AND SEAL OR ELECTRONIC
DIGITAL SIGNATURE OF A FLORIDA
LICENSED SURVEYOR AND MAPPER

SHEET NO: 3 OF 6

SCALE: 1" = 30'

VERIFY SCALE
BY MEASURING ON
ORIGINAL DRAWING
0 INCHES MEASURED
THIS SHEET, ADJUST
SCALES ACCORDINGLY.

SEE SURVEYOR'S CERTIFICATE

CHW
Professional Consultants

11001 Research Drive
Alachua, Florida 32015
(352) 331-1976
www.chw-inc.com
est. 1988 FLORIDA
CA-5075



SURVEYOR'S NOTES:

- THIS SURVEY CONSISTS OF SIX (6) SHEETS AND IS NOT COMPLETE WITHOUT ALL SHEETS. SEE SHEET ONE (1) FOR DESCRIPTIONS, SCHEDULE B-II EXCEPTIONS, FLOOD ZONE INFORMATION, LEGEND AND COMPLETE SURVEYOR'S NOTES. SEE SHEET TWO (2) FOR OVERALL BOUNDARY INFORMATION. SEE SHEETS THREE (3) THROUGH SIX (6) FOR DETAILED TOPOGRAPHIC INFORMATION.

ALTA / NSP3 LAND TITLE SURVEY

LOCATED IN SECTION 19, TOWNSHIP 4 SOUTH, RANGE 17 EAST,
COLUMBIA COUNTY, FLORIDA

GRAPHIC SCALE

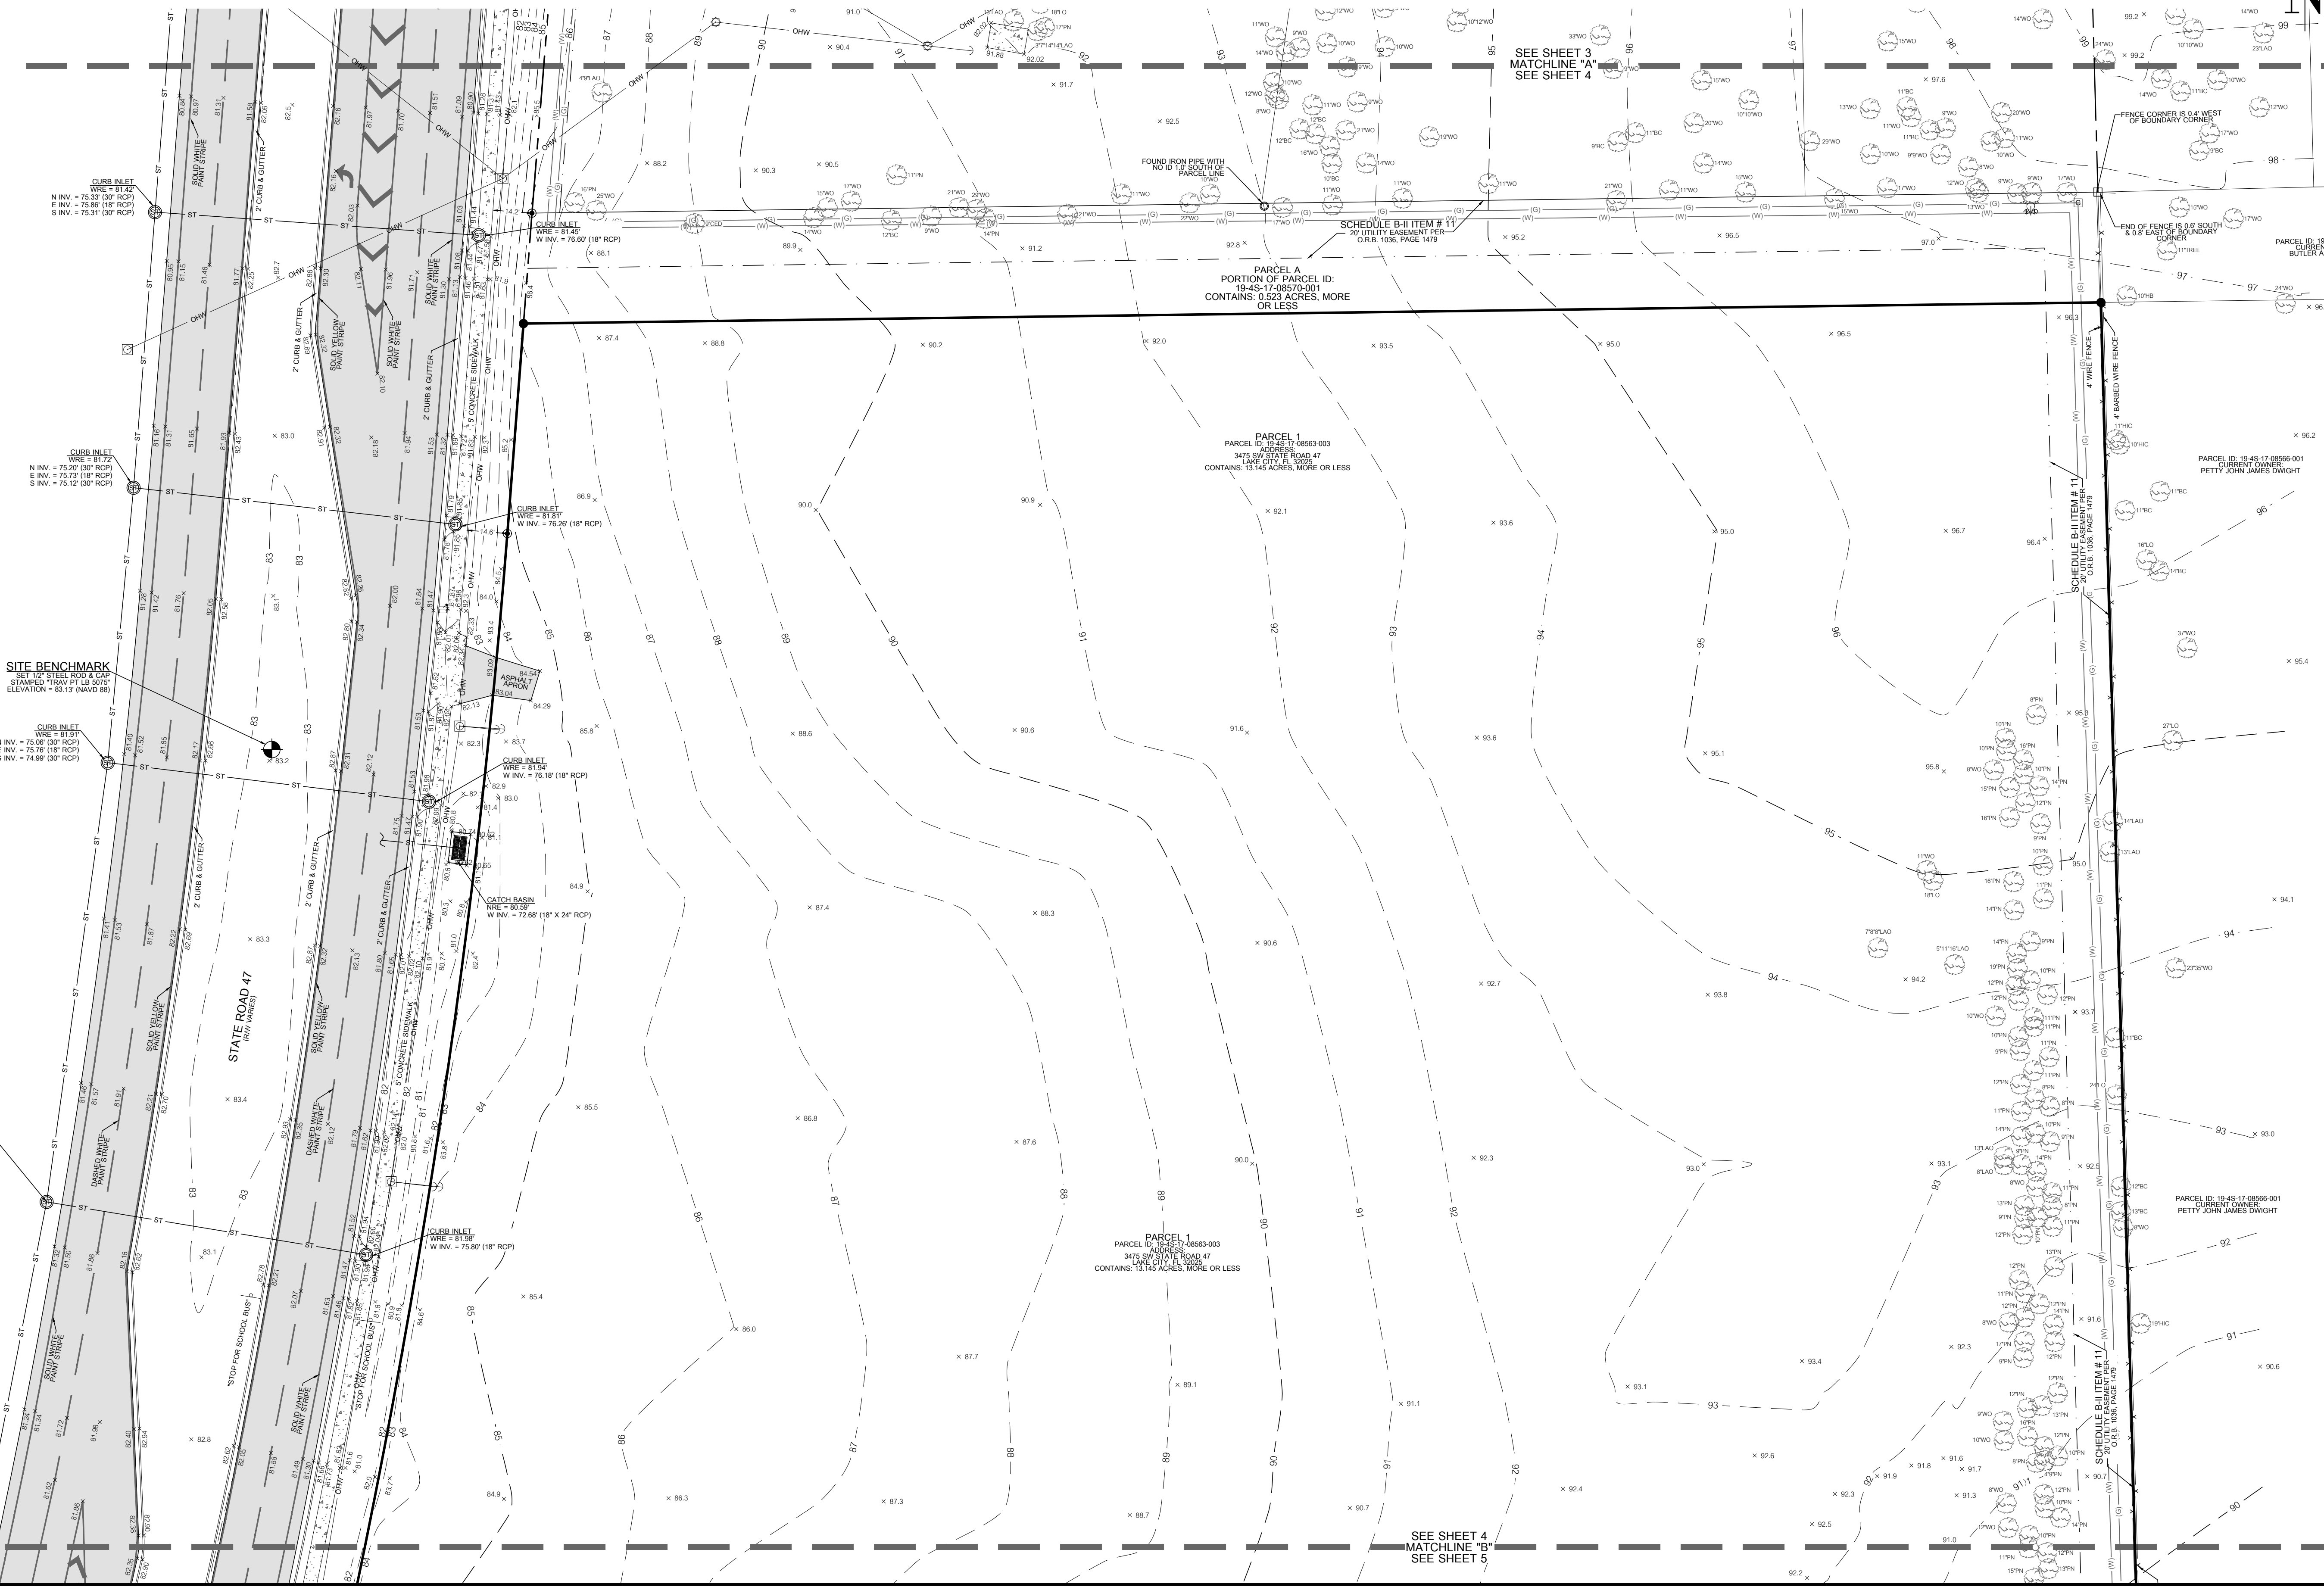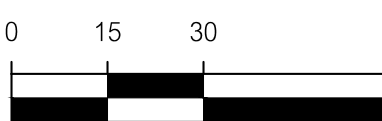

11001 Research Drive
Alachua, Florida 32015
(352) 331-1976
www.chw-inc.com
est. 1988 FLORIDA
CA-5075

CHW
Professional Consultants

SCALE: 1" = 30'
VERIFY SCALE
ON ORIGINAL DRAWING
BEFORE USE. ADJUST
SIZES ACCORDINGLY.

SEE SURVEYOR'S CERTIFICATE

REVISION 07/2024	EDITED TAX PARCEL NUMBERS
REVISION 5/23/2024	EDITED PARCEL LABELS
SHEET DATE	10/14/2022
REVISION DATE	9/07/2024
CHECKED BY	CAC
PROJECT NUMBER	22-0238

CHAD A. COLSON
SEE SURVEYOR'S CERTIFICATE

This map prepared by:
Certificate of Authorization No. LB-5075
NOT VALID WITHOUT THE ORIGINAL
SIGNATURE AND SEAL OR ELECTRONIC
DIGITAL SIGNATURE OF A FLORIDA
LICENSED SURVEYOR AND MAPPER



SURVEYOR'S NOTES:

1. THIS SURVEY CONSISTS OF SIX (6) SHEETS AND IS NOT COMPLETE WITHOUT ALL SHEETS. SEE SHEET ONE (1) FOR DESCRIPTIONS, SCHEDULE B(1) EXCEPTIONS, FLOOD ZONE INFORMATION, LEGEND AND COMPLETE SURVEYOR'S NOTES. SEE SHEET TWO (2) FOR OVERALL BOUNDARY INFORMATION. SEE SHEETS THREE (3) THROUGH SIX (6) FOR DETAILED TOPOGRAPHIC INFORMATION.

ALTA / NSPS LAND TITLE SURVEY

LOCATED IN SECTION 19, TOWNSHIP 4 SOUTH, RANGE 17 EAST,
COLUMBIA COUNTY, FLORIDA

GRAPHIC SCALE

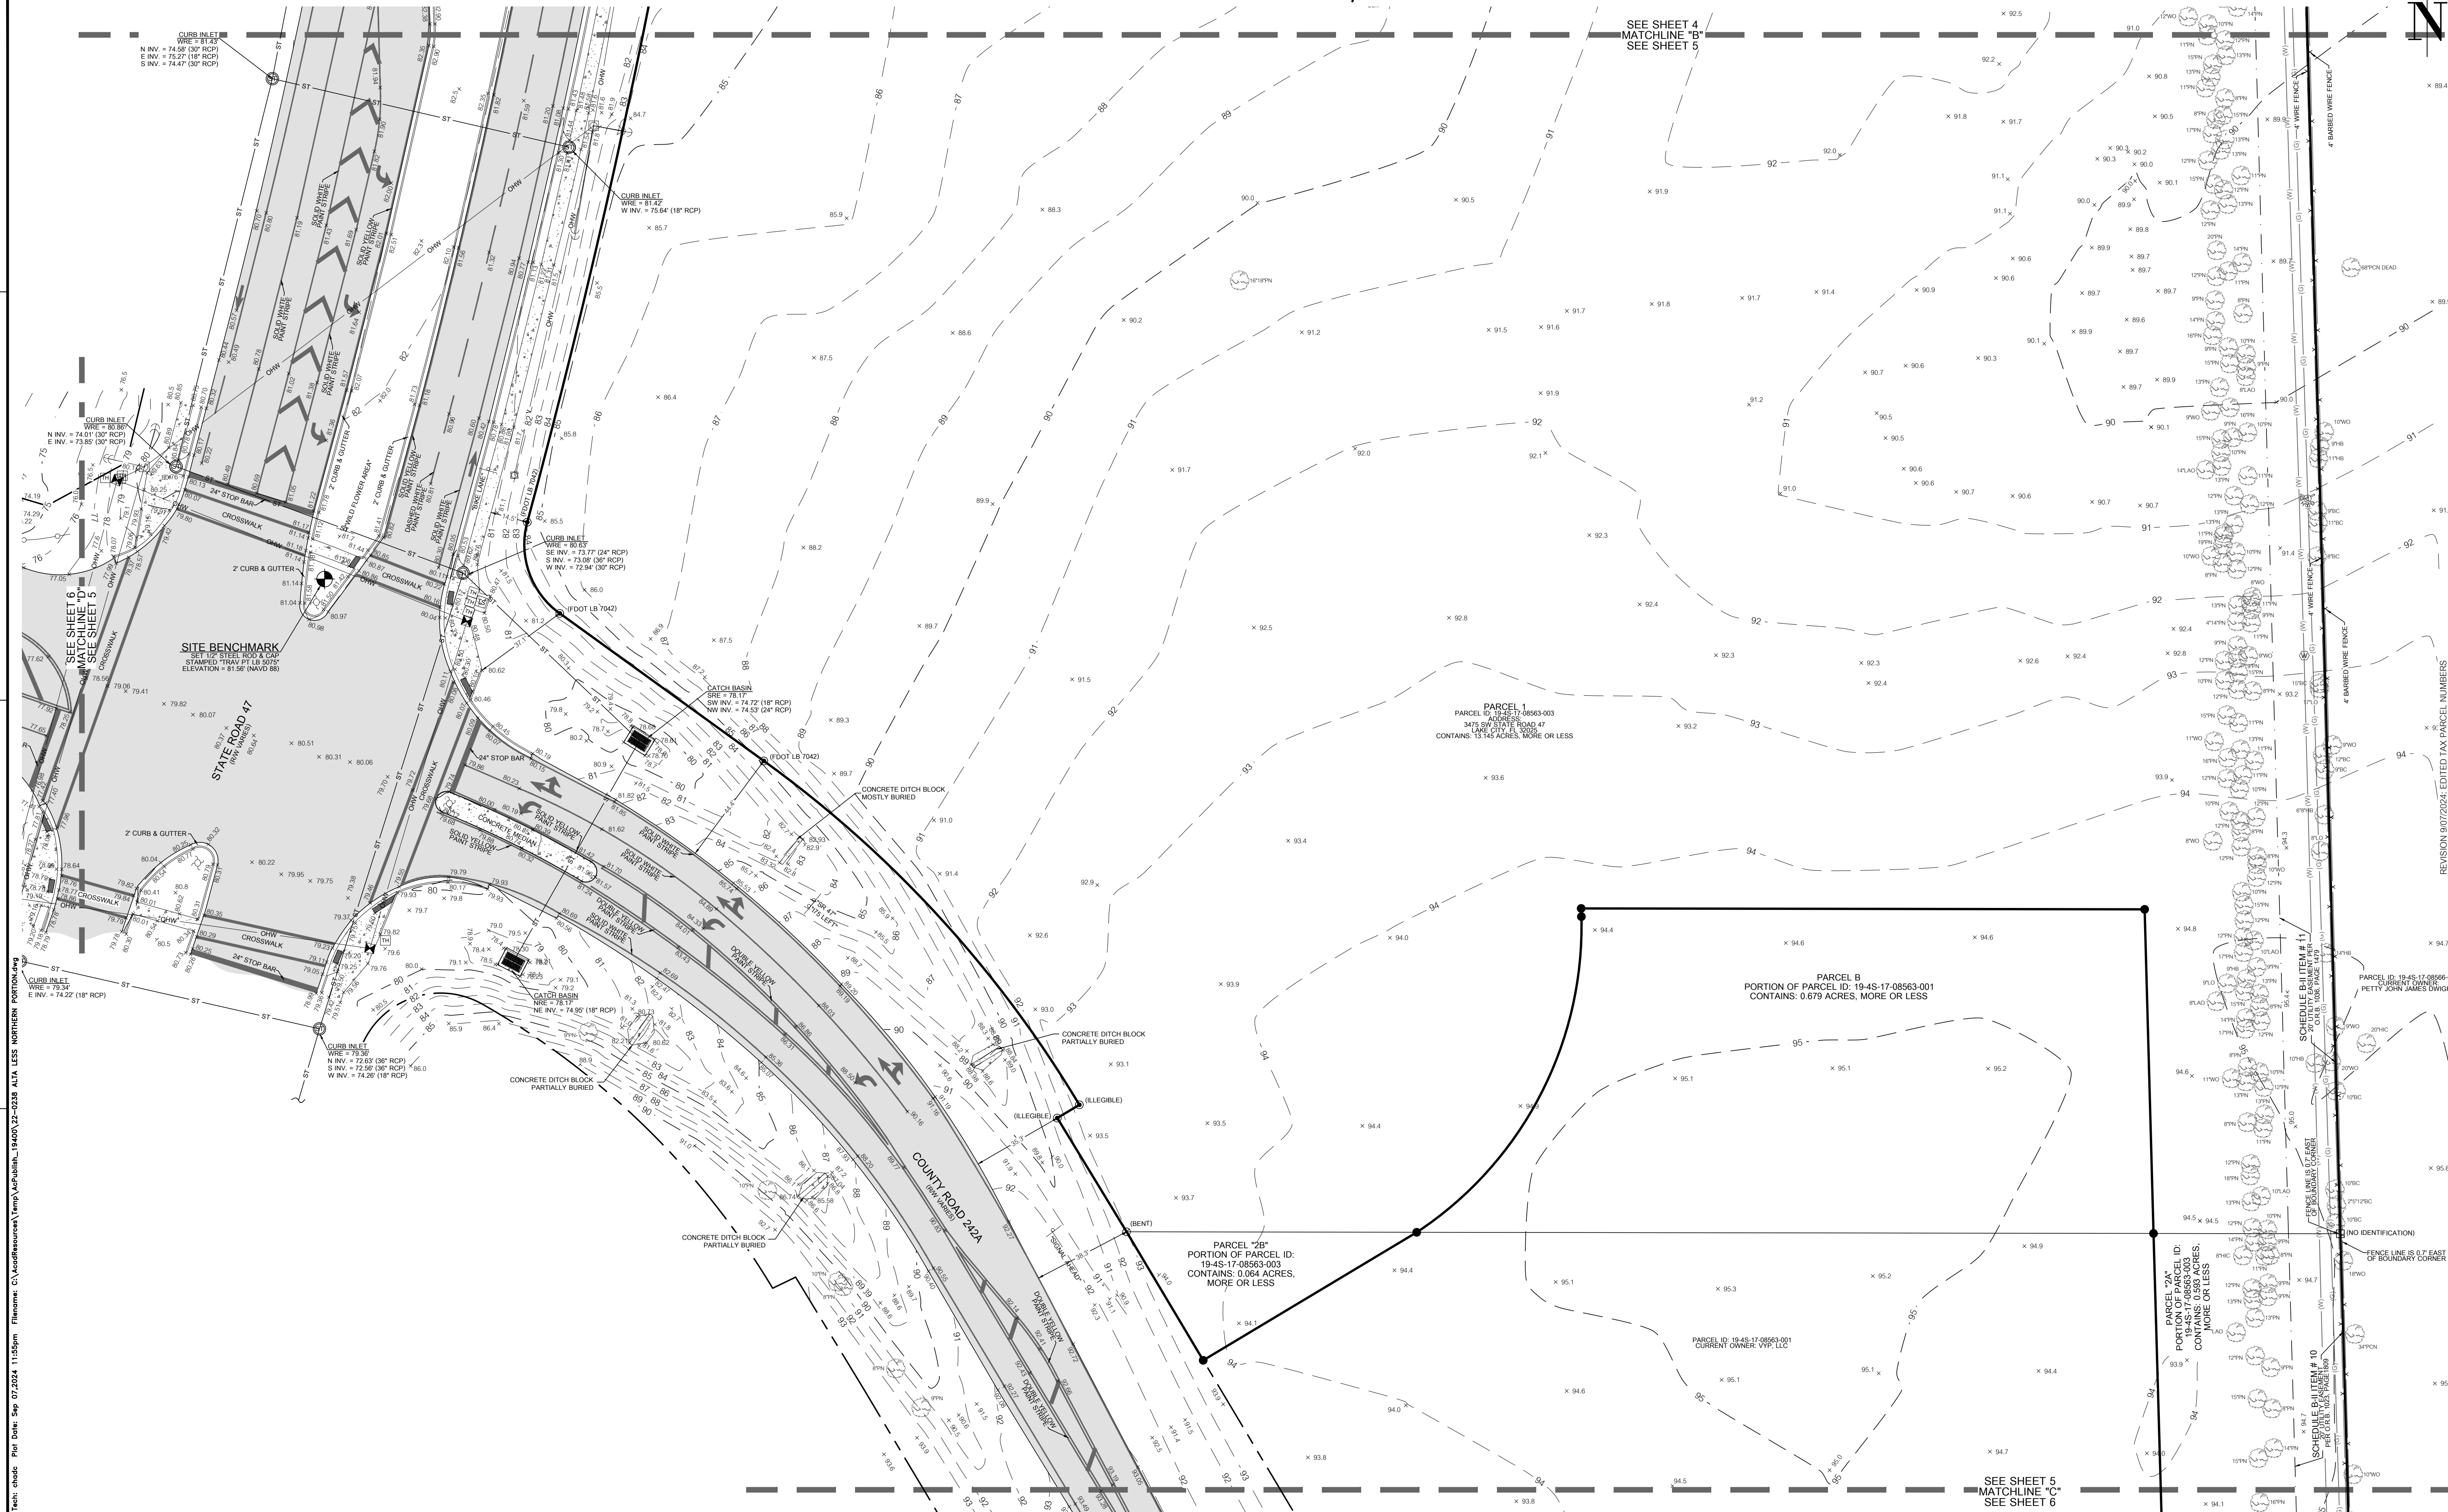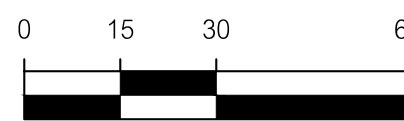

11001 Research Drive
Alachua, Florida 32015
(352) 331-1976
www.chw-inc.com
est. 1988 FLORIDA
CA-5075

CHW
Professional Consultants

ANY SCALE
BASED ON THE
ORIGINAL DRAWING
0 INCHES
1" = 30'
DO NOT USE ANY
THIS SHEET, ADJUST
SCALES ACCORDINGLY.

SEE SURVEYOR'S CERTIFICATE


CERTIFIED TO:
REVISION 6/27/2024, LIMITED PARCEL NUMBERS
REVISION 5/23/2024, EDITED PARCEL LABELS

SURVEY DATE: 10/14/2022
REVISION DATE: 9/07/2024
PROJECT NUMBER: 22-0238

TECHNICAL: CHAD A. COLSON
DRAWN BY: J.W.
CHECKED BY: CAC
FIELD BOOK & PAGE: 27-56, 116-122
K.F.H.

This map prepared by:
Certificate of Authorization No. LB-5075
NOT VALID WITHOUT THE ORIGINAL
SIGNATURE AND SEAL OR ELECTRONIC
DIGITAL SIGNATURE OF A FLORIDA
LICENSED SURVEYOR AND MAPPER



SHEET NO: 5 OF 6

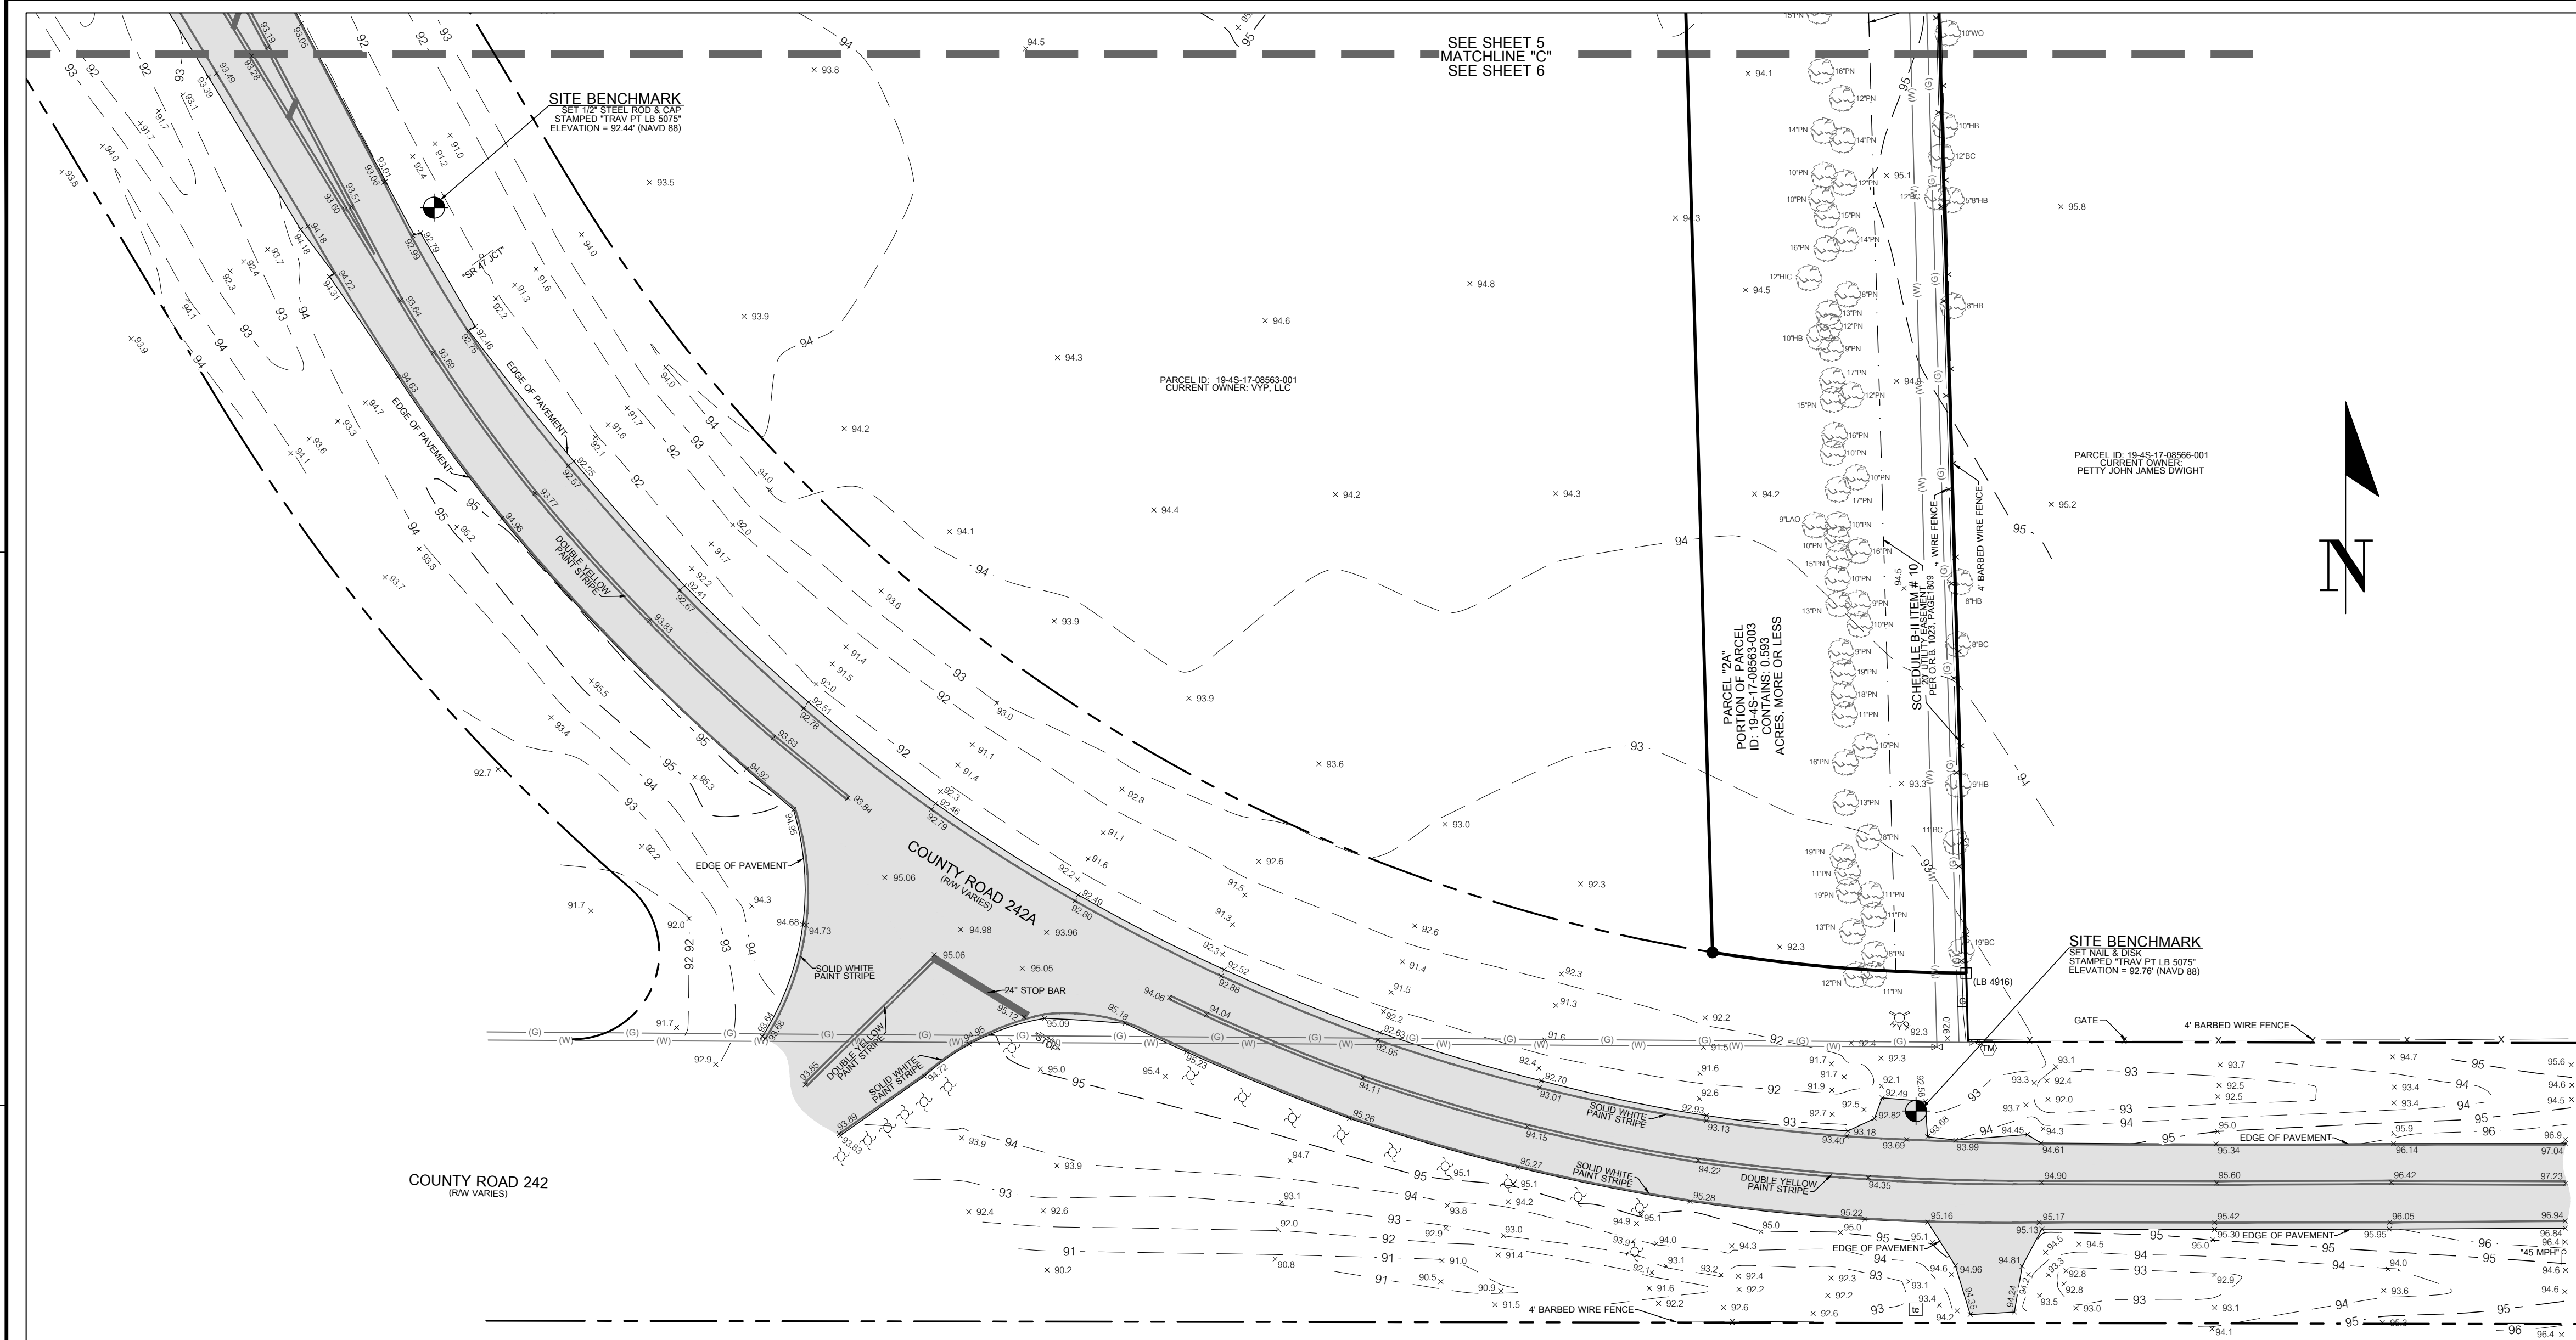

ALTA / NSPS LAND TITLE SURVEY

LOCATED IN SECTION 19,
TOWNSHIP 4 SOUTH, RANGE 11 EAST,
COLUMBIA COUNTY, FLORIDA

SURVEYOR'S NOTES:
1. THIS SURVEY CONSISTS OF SIX (6) SHEETS AND IS NOT COMPLETE WITHOUT ALL SHEETS. SEE SHEET ONE (1) FOR DESCRIPTIONS, SCHEDULE B-11 EXCEPTIONS, FLOOD ZONE INFORMATION, LEGEND AND COMPLETE SURVEYOR'S NOTES. SEE SHEET TWO (2) FOR OVERALL BOUNDARY INFORMATION. SEE SHEETS THREE (3) THROUGH SIX (6) FOR DETAILED TOPOGRAPHIC INFORMATION.

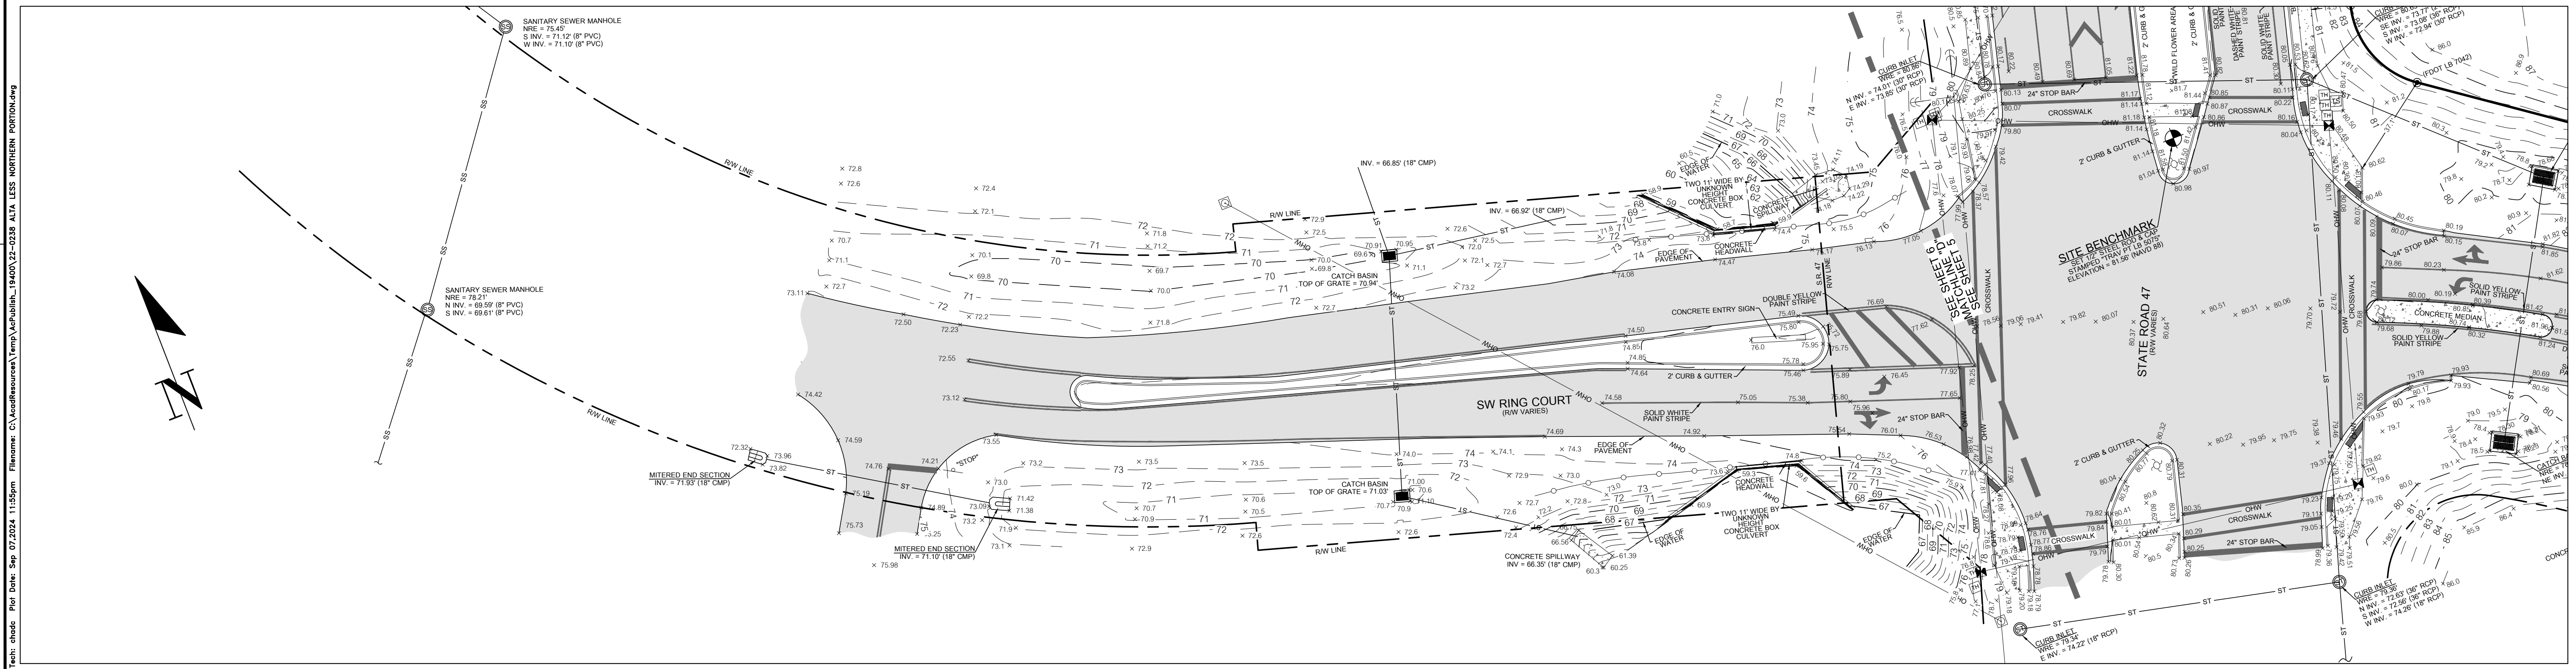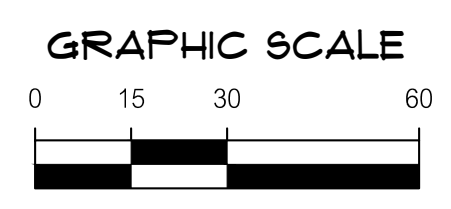

11001 Research Drive
Alachua, Florida 32015
(352) 331-1976
www.chw-inc.com
est. 1988 FLORIDA
CA-5075

CHW
Professional Consultants

REPLY SCALE
BAG SCALE
ORIGINAL DRAWING
0
1" = 30'

SEE SURVEYOR'S CERTIFICATE

REVISION 9/07/2024, EDITED TAX PARCEL NUMBERS
REVISION 5/23/2024, EDITED PARCEL LABELS

SURVEY DATE
01/14/2022
REVISION DATE
9/07/2024
PROJECT NUMBER
22-0238

CHAD A. COLSON
SEE SURVEYOR'S CERTIFICATE
Professional Surveyor & Mapper Fla. License No. 7142

This map prepared by:
Certificate of Authorization No. LB 5075
NOT VALID WITHOUT THE ORIGINAL
SIGNATURE AND SEAL OR ELECTRONIC
DIGITAL SIGNATURE OF A FLORIDA
LICENSED SURVEYOR AND MAPPER

SHEET NO:
6 OF 6