

ALTA / NSPS LAND TITLE SURVEY
LOCATED IN SECTION 19, TOWNSHIP 4 SOUTH, RANGE 17 EAST,
COLUMBIA COUNTY, FLORIDA

SURVEYOR'S NOTES:

- BEARINGS SHOWN HEREON ARE REFERRED TO A VALUE OF SOUTH 01°31'07" EAST, FOR THE EAST BOUNDARY LINE OF PARCEL 1, SAID BEARING BEING DEDUCTED TO THE FURNISHED DESCRIPTION.
- NO UNDERGROUND INSTALLATION OF UTILITIES OR IMPROVEMENTS HAVE BEEN LOCATED. THE SURVEYOR MAKES NO GUARANTEE THAT THE UNDERGROUND UTILITIES SHOWN COMPRISE ALL SUCH UTILITIES IN THE AREA, EITHER IN SERVICE OR ABANDONED. THE SURVEYOR FURTHER DOES NOT WARRANT THAT THE UNDERGROUND UTILITIES SHOWN ARE IN THE EXACT LOCATION INDICATED ALTHOUGH HE DOES CERTIFY THAT THEY ARE LOCATED AS ACCURATELY AS POSSIBLE FROM INFORMATION AVAILABLE. THE SURVEYOR HAS NOT PHYSICALLY LOCATED THE UNDERGROUND UTILITIES. UTILITIES SHOWN HEREON ARE BASED ON FURNISHED RECORD DRAWINGS.
- THE SURVEYOR HAS NO KNOWLEDGE OF UNDERGROUND FOUNDATIONS WHICH MAY ENCROACH.
- INSTRUMENTS OF RECORD REFLECTING EASEMENTS, RIGHTS-OF-WAY, AND OR OWNERSHIP WERE FURNISHED TO THE SURVEYOR PER FIDELITY NATIONAL TITLE INSURANCE COMPANY TITLE COMMITMENTS FILE NO. 422100506MS, DATED MAY 7, 2024 (REVISION NUMBER: 5/21/2024 MHS). A SEARCH OF THE PUBLIC RECORDS HAS NOT BEEN DONE BY THE SURVEYOR.
- INFORMATION FROM FEDERAL EMERGENCY MANAGEMENT AGENCY (F.E.M.A.) FLOOD INSURANCE RATE MAP(S), SHOWN ON THIS MAP WAS CURRENT AS OF THE REFERENCED DATE. MAP REVISIONS AND AMENDMENTS ARE PERIODICALLY MADE BY LETTER AND MAY NOT BE REFLECTED ON THE MOST CURRENT MAP.
- FENCES, SYMBOLS, MONUMENTATION AND UTILITIES SHOWN HEREON MAY BE EXAGGERATED FOR PICTORIAL PURPOSES ONLY AND MAY NOT BE SHOWN TO SCALE.
- IN THE OPINION OF THIS SURVEYOR, THE PERIMETER LINES AS SHOWN HEREON REPRESENT THE LOCATION OF THE BOUNDARY LINES OF THE SUBJECT PARCEL IN RELATION TO THE DESCRIPTION OF RECORD AND THOSE EXISTING LAND CORNERS FOUND TO BE ACCEPTABLE BY THIS SURVEYOR. ALL FEATURES SHOWN HEREON WERE LOCATED AND MAPPED UNDER THE RESPONSIBLE CHARGE OF THIS SURVEYOR.
- VERTICAL INFORMATION SHOWN HEREON IS REFERENCED TO THE NORTH AMERICAN VERTICAL DATUM OF 1988 (NAVD 88). ELEVATIONS WERE DERIVED FROM FLORIDA DEPARTMENT OF TRANSPORTATION CONTROL MONUMENT POINT NAME 2920210BM2 WITH A PUBLISHED ELEVATION OF 70.63' (NAVD88).
- ADDITIONAL POINTS MAY BE FOUND BY TURNING ON THE SV - NODE1 LAYERS IN THE SUPPLIED DIGITAL FILE.
- NEAREST STREET INTERSECTION OF STATE ROAD 47 AND COUNTY ROAD 242A IS OFF FROM THE SUBJECT PARCEL.
- THERE WERE NO MARKED PARKING SPACES OBSERVED AT THE TIME OF THIS SURVEY.
- THERE WAS NO OBSERVED EVIDENCE OF CURRENT EARTH MOVING WORK, BUILDING CONSTRUCTION OR BUILDING ADDITIONS BEING CONDUCTED AT THE TIME OF THIS SURVEY.
- THERE ARE NO KNOWN PROPOSED CHANGES IN STREET RIGHT OF WAY LINES. THERE WAS NO EVIDENCE OF RECENT STREET OR SIDEWALK CONSTRUCTION OR REPAIRS OBSERVED IN THE PROCESS OF CONDUCTING THE FIELDWORK.
- TOPOGRAPHIC INFORMATION SHOWN HEREON IS BASED ON GROUND SURVEY WITH A 1 FOOT CONTOUR INTERVAL.
- PARCELS 1, A, B, 2A AND 2B ARE CONTIGUOUS ALONG THEIR COMMON BOUNDARIES WITHOUT GAP, GORE, OR HIATUS AS SHOWN HEREON.
- PARCELS A AND B ARE SITUATED COMPLETELY INSIDE PARCEL 1 AS SHOWN HEREON.
- THE OVERALL SUBJECT PARCEL DESCRIPTION IS ONE AND THE SAME AS PARCEL 1 (LESS PARCELS A, AND B), PARCEL 2A, AND 2B.
- THIS SURVEY CONSISTS OF SIX (6) SHEETS AND IS NOT COMPLETE WITHOUT ALL SHEETS. SEE SHEET ONE (1) FOR DESCRIPTIONS, SCHEDULE B-II EXCEPTIONS, FLOOD ZONE INFORMATION, LEGEND AND COMPLETE SURVEYOR'S NOTES. SEE SHEET TWO (2) FOR OVERALL BOUNDARY INFORMATION, SEE SHEETS THREE (3) THROUGH SIX (6) FOR DETAILED TOPOGRAPHIC INFORMATION.

LEGEND:

- | | | | |
|--|---|------------|--------------------------------------|
| | = BENCH MARK | (C) = | CALCULATED DATA |
| | = FOUND 4"x4" CONCRETE MONUMENT (MARKED AS NOTED) | (D3) = | DATA BASED ON PARCEL 3 DESCRIPTION |
| | = FOUND 3/4" IRON PIPE (MARKED AS NOTED) | (M) = | DATA BASED ON FIELD MEASUREMENTS |
| | = FOUND 5/8" IRON ROD (MARKED AS NOTED) | (F) = | DATA BASED ON FIELD OBSERVATIONS |
| | = FOUND 5/8" STEEL REBAR & CAP MARKED "CHW INC LB 5075" | P.B. = | PLAT BOOK |
| | = SET 5/8" STEEL REBAR & CAP MARKED "CHW INC LB 5075" | O.R.B. = | OFFICIAL RECORDS BOOK |
| | = GAS LINE MARKER | R.W. = | RIGHT OF WAY |
| | = GAS VALVE | INV = | INVERT |
| | = CONCRETE LIGHT POLE | RCM = | REINFORCED CONCRETE PIPE |
| | = WOOD LIGHT POLE | CP = | CONCRETE MONUMENT |
| | = CONCRETE POWER POLE | ID = | IDENTIFICATION |
| | = WOODEN POWER POLE | NRE = | NORTH RIM ELEVATION |
| | = GUY ANCHOR | SRE = | SOUTH RIM ELEVATION |
| | = TRAFFIC SIGNAL BOX | WRE = | WEST RIM ELEVATION |
| | = TRAFFIC SIGNAL HAND HOLE | ERE = | EAST RIM ELEVATION |
| | = MAST | FEMA = | FEDERAL EMERGENCY MANAGEMENT AGENCY |
| | = TRANSFORMER | FDOT = | FLORIDA DEPARTMENT OF TRANSPORTATION |
| | = AIR CONDITIONER | NAVD = | NORTH AMERICAN VERTICAL DATUM |
| | = TELEPHONE PEDESTAL | F.I.R.M. = | FLOOD INSURANCE RATE MAP |
| | = CABLE BOX | X 82.5 = | SPOT ELEVATION (PREVIOUS SURFACE) |
| | = WELL | X 82.75 = | SPOT ELEVATION (IMPERVIOUS SURFACE) |
| | = WATER VALVE | LO = | LIVE OAK |
| | = FIRE HYDRANT | LAO = | LAUREL OAK |
| | = CLEANOUT | WO = | WATER OAK |
| | = STORM SEWER MANHOLE | MAG = | MAGNOLIA |
| | = STORM INLET | CED = | CEDAR |
| | = SIGN | BC = | BLACK CHERRY |
| | = PVC REFLECTOR | PN = | PINE |
| | = BOUNDARY LINE | HB = | HACKBERRY |
| | = ADJOINER LINE | HIC = | HICKORY |
| | = EXCEPTING PARCEL LINE | PCN = | PECAN |
| | = EASEMENT LINE | N = | NORTH |
| | = SECTION BREAK DOWN LINE | E = | EAST |
| | = RIGHT OF WAY LINE | S = | SOUTH |
| | = RIGHT OF WAY LINE | W = | WEST |
| | = MATCHLINE | NE = | NORTHEAST |
| | = OVERHEAD WIRE | SE = | SOUTHEAST |
| | = FENCE (SIZE AND TYPE AS NOTED) | SW = | SOUTHWEST |
| | = GUARD RAIL | NW = | NORTHWEST |
| | = STORM SEWER LINE | | |
| | = BURIED GAS LINE (PER CITY OF LAKE CITY RECORD DRAWINGS) | | |
| | = BURIED WATER LINE (PER CITY OF LAKE CITY RECORD DRAWINGS) | | |
| | = CONTOUR LINE | | |
| | = END OF FEATURE NOT DETERMINED | | |

= ROADWAY PAVEMENT MARKINGS

= ASPHALT SURFACE

= CONCRETE SURFACE

= DETECTABLE WARNING SURFACE

DESCRIPTION:

PARCEL A (PER FIDELITY NATIONAL TITLE INSURANCE COMPANY TITLE COMMITMENTS FILE NO. 422100506MS, DATED MAY 7, 2024 (REVISION NUMBER: 5/21/2024 MHS))

A PARCEL OF LAND SITUATED IN SECTION 19, TOWNSHIP 4 SOUTH, RANGE 17 EAST, COLUMBIA COUNTY, FLORIDA, BEING A PORTION OF THE LANDS DESCRIBED IN OFFICIAL RECORDS BOOK 996, PAGE 2908, AND BOOK 1211, PAGE 2361 OF THE PUBLIC RECORDS OF SAID COUNTY AND BEING MORE PARTICULARLY DESCRIBED AS FOLLOWS:

COMMENCE AT THE SOUTHWEST CORNER OF LOT 3, BLOCK 1 OF PINE KNOLL DESCRIBED IN PLAT BOOK "3", PAGE 100, PUBLIC RECORDS OF COLUMBIA COUNTY, FLORIDA; THENCE RUN SOUTH 88°38'57" WEST, ALONG THE SOUTHERLY LINE OF SAID PINE KNOLL, A DISTANCE OF 78.25 FEET TO A 4" BY 4" CONCRETE MONUMENT WITH NO IDENTIFICATION, AND THE POINT OF BEGINNING; THENCE RUN SOUTH 01°34'07" EAST, ALONG THE EASTERLY LINE OF SOUTHEAST QUARTER (SE 1/4) OF THE SOUTHWEST QUARTER (SW 1/4) OF SAID SECTION 19, A DISTANCE OF 40.00 FEET TO A 5/8" IRON ROD AND CAP STAMPED CHW, INC LB 5075; THENCE RUN SOUTH 89°13'50" WEST, A DISTANCE OF 572.01 FEET TO THE EASTERLY RIGHT OF WAY LINE OF STATE ROAD 47 AS SHOWN ON THE FLORIDA DEPARTMENT OF TRANSPORTATION RIGHT OF WAY MAPS OF STATE ROAD NO. 47 (SECTION 29020-2501) AND TO A 5/8" IRON ROD AND CAP STAMPED CHW, INC LB 5075; THENCE NORTH 04°23'17" EAST, ALONG SAID EASTERLY RIGHT OF WAY, A DISTANCE OF 40.16 FEET TO THE WESTERLY EXTENSION OF THE SOUTHERLY LINE OF SAID PINE KNOLL; THENCE NORTH 89°13'50" EAST ALONG SAID SOUTHERLY LINE, A DISTANCE OF 567.84 FEET TO THE POINT OF BEGINNING.

PARCEL 1 (PER FIDELITY NATIONAL TITLE INSURANCE COMPANY TITLE COMMITMENTS FILE NO. 422100506MS, DATED MAY 7, 2024 (REVISION NUMBER: 5/21/2024 MHS))

COMMENCE AT THE NORTHEAST CORNER OF THE SE 1/4 OF THE SW 1/4, SECTION 19, TOWNSHIP 4 SOUTH, RANGE 17 EAST, COLUMBIA COUNTY, FLORIDA, AS ESTABLISHED BY W.C. SMITHY PLS 1094 AND RUN THENCE SOUTH 01° DEGREES 34'07" EAST, ALONG THE EAST LINE OF SAID SE 1/4 OF SW 1/4, PER SAID W.C. SMITHY SURVEY, 953.98 FEET TO A CONCRETE MONUMENT, PLS 3028; THENCE NORTH 89° DEGREES 55'29" WEST, 468.50 FEET TO THE NORTHEAST RIGHT OF WAY OF THE RELOCATION OF COUNTY ROAD NO. 242 AS SHOWN ON FLORIDA DEPARTMENT OF TRANSPORTATION RIGHT OF WAY MAPS OF STATE ROAD NO. 47 (SECTION 29020-2501); THENCE RUN NORTHWESTERLY AND NORTHEASTERLY, ALONG SAID NORTHEAST RIGHT OF WAY, THE FOLLOWING COURSES: NORTH 30° DEGREES 51'54" WEST, 51.19 FEET, NORTH 59° DEGREES 08'46" EAST, 9.84 FEET TO A POINT ON THE ARC OF A CURVE, NORTHWESTERLY ALONG SAID CURVE CONCAVE TO THE SOUTHWEST HAVING A RADIUS OF 446.19 FEET, A DELTA OF 23° DEGREES 16'12"; A CHORD BEARING AND DISTANCE OF NORTH 42° DEGREES 29'58" WEST, 179.97 FEET, AN ARC LENGTH OF 181.22 FEET TO THE POINT OF TANGENCY OF SAID CURVE; NORTH 54° DEGREES 08'08" WEST, 57.13 FEET TO A POINT IN THE CURVE; NORTHERLY ALONG SAID CURVE CONCAVE TO THE NORTHEAST HAVING A RADIUS OF 32.81 FEET, A DELTA OF 69° DEGREES 18'23"; A CHORD BEARING AND DISTANCE OF NORTH 19° DEGREES 28'53" WEST, 37.31 FEET, AN ARC LENGTH OF 39.68 FEET TO THE PROPOSED EASTERLY RIGHT OF WAY OF STATE ROAD NO. 47 AS SHOWN ON THE FLORIDA DEPARTMENT OF TRANSPORTATION RIGHT OF WAY MAPS OF STATE ROAD NO. 47 (SECTION 29020-2501) AND TO A POINT OF CURVE AND TO THE END OF SAID COURSES; THENCE RUN NORTHWESTERLY ALONG SAID EAST RIGHT OF WAY ALONG SAID CURVE CONCAVE TO THE NORTHWEST, HAVING A RADIUS OF 3030.28 FEET, A DELTA OF 10° DEGREES 40'32"; A CHORD BEARING AND DISTANCE OF NORTH 09° DEGREES 50'02" EAST, 563.70 FEET, AN ARC LENGTH OF 564.61 FEET TO THE POINT OF TANGENCY OF SAID CURVE; THENCE NORTH 04° DEGREES 29'43" EAST, ALONG SAID EAST RIGHT OF WAY, 116.16 FEET TO THE NORTH LINE OF SAID SE 1/4 OF SW 1/4 AS ESTABLISHED BY W.C. SMITHY SURVEY, THENCE NORTH 89° DEGREES 11'55" EAST, ALONG SAID NORTH LINE, 567.60 FEET TO THE POINT OF BEGINNING.

SUBJECT PARCEL (Parcels 1, 2A, & 2B; Less Parcels A & B)

A PARCEL OF LAND SITUATED IN SECTION 19, TOWNSHIP 4 SOUTH, RANGE 17 EAST, COLUMBIA COUNTY, FLORIDA, BEING A PORTION OF THE LANDS DESCRIBED IN OFFICIAL RECORDS BOOK 996, PAGE 2908, AND BOOK 1389, PAGE 2629, CONSISTING OF THE LANDS DESCRIBED IN OFFICIAL RECORDS BOOK 809, PAGE 2414, AND BOOK 856, PAGE 109 OF THE PUBLIC RECORDS OF SAID COUNTY AND BEING MORE PARTICULARLY DESCRIBED AS FOLLOWS:

COMMENCE AT THE NORTHEAST CORNER OF THE SOUTHEAST 1/4 OF THE SOUTHWEST 1/4 OF SAID SECTION 19 AS DESCRIBED IN SAID OFFICIAL RECORDS BOOK 996, PAGE 2908, THENCE SOUTH 1°34'07" EAST, ALONG THE EAST LINE OF THE SOUTHEAST 1/4 OF THE SOUTHWEST 1/4 OF SAID SECTION 19 AS DESCRIBED IN SAID OFFICIAL RECORDS BOOK 996, PAGE 2908, A DISTANCE OF 40.00 FEET TO A 5/8" IRON ROD AND CAP STAMPED "CHW, INC LB 5075" AND THE POINT OF BEGINNING; THENCE SOUTH 1°34'07" EAST, ALONG SAID EAST LINE A DISTANCE OF 914.00 FEET TO THE SOUTHEAST CORNER OF THE LANDS DESCRIBED IN SAID OFFICIAL RECORDS BOOK 996, PAGE 2908, AND THE NORTHEAST CORNER OF THE LANDS DESCRIBED IN SAID OFFICIAL RECORDS BOOK 1389, PAGE 2629; THENCE SOUTH 1°37'17" EAST ALONG THE EAST LINE OF SAID LANDS, A DISTANCE OF 360.53 FEET TO THE NORTHEAST RIGHT OF WAY LINE OF THE RELOCATION OF COUNTY ROAD NO. 242, AS SHOWN ON FLORIDA DEPARTMENT OF TRANSPORTATION MAPS OF STATE ROAD NO. 47 (SECTION 29020-2501); SAID POINT LYING ON A CURVE CONCAVE NORTHERLY, HAVING A RADIUS OF 465.88 FEET AND BEING SUBTENDED BY A CHORD HAVING A BEARING AND DISTANCE OF NORTH 85°19'34" WEST, 72.44 FEET; THENCE NORTHWESTERLY ALONG THE ARC OF SAID CURVE AND ALONG SAID NORTHEASTERLY RIGHT OF WAY LINE, THROUGH A CENTRAL ANGLE OF 8°55'03", AN ARC LENGTH OF 72.51 FEET; THENCE DEPARTING SAID NORTHEASTERLY RIGHT OF WAY LINE, NORTH 1°37'17" WEST, A DISTANCE OF 354.74 FEET TO THE NORTH LINE OF SAID LANDS AS DESCRIBED IN SAID OFFICIAL RECORDS BOOK 1389, PAGE 2629; THENCE SOUTH 89°54'21" WEST, ALONG SAID NORTHEASTERLY RIGHT OF WAY LINE, THROUGH A CENTRAL ANGLE OF 8°55'03", AN ARC LENGTH OF 72.51 FEET; THENCE DEPARTING SAID NORTHEASTERLY RIGHT OF WAY LINE, NORTH 1°37'17" WEST, A DISTANCE OF 354.74 FEET TO THE NORTH LINE OF SAID LANDS AS DESCRIBED IN SAID OFFICIAL RECORDS BOOK 13



SURVEYOR'S NOTES:

- THIS SURVEY CONSISTS OF SIX (6) SHEETS AND IS NOT COMPLETE WITHOUT ALL SHEETS. SEE SHEET ONE (1) FOR DESCRIPTIONS, SCHEDULE B-II EXCEPTIONS, FLOOD ZONE INFORMATION, LEGEND AND COMPLETE SURVEYOR'S NOTES. SEE SHEET TWO (2) FOR OVERALL BOUNDARY INFORMATION. SEE SHEETS THREE (3) THROUGH SIX (6) FOR DETAILED TOPOGRAPHIC INFORMATION.

ALTA / NSP3 LAND TITLE SURVEY

LOCATED IN SECTION 19, TOWNSHIP 4 SOUTH, RANGE 17 EAST,
COLUMBIA COUNTY, FLORIDA

GRAPHIC SCALE

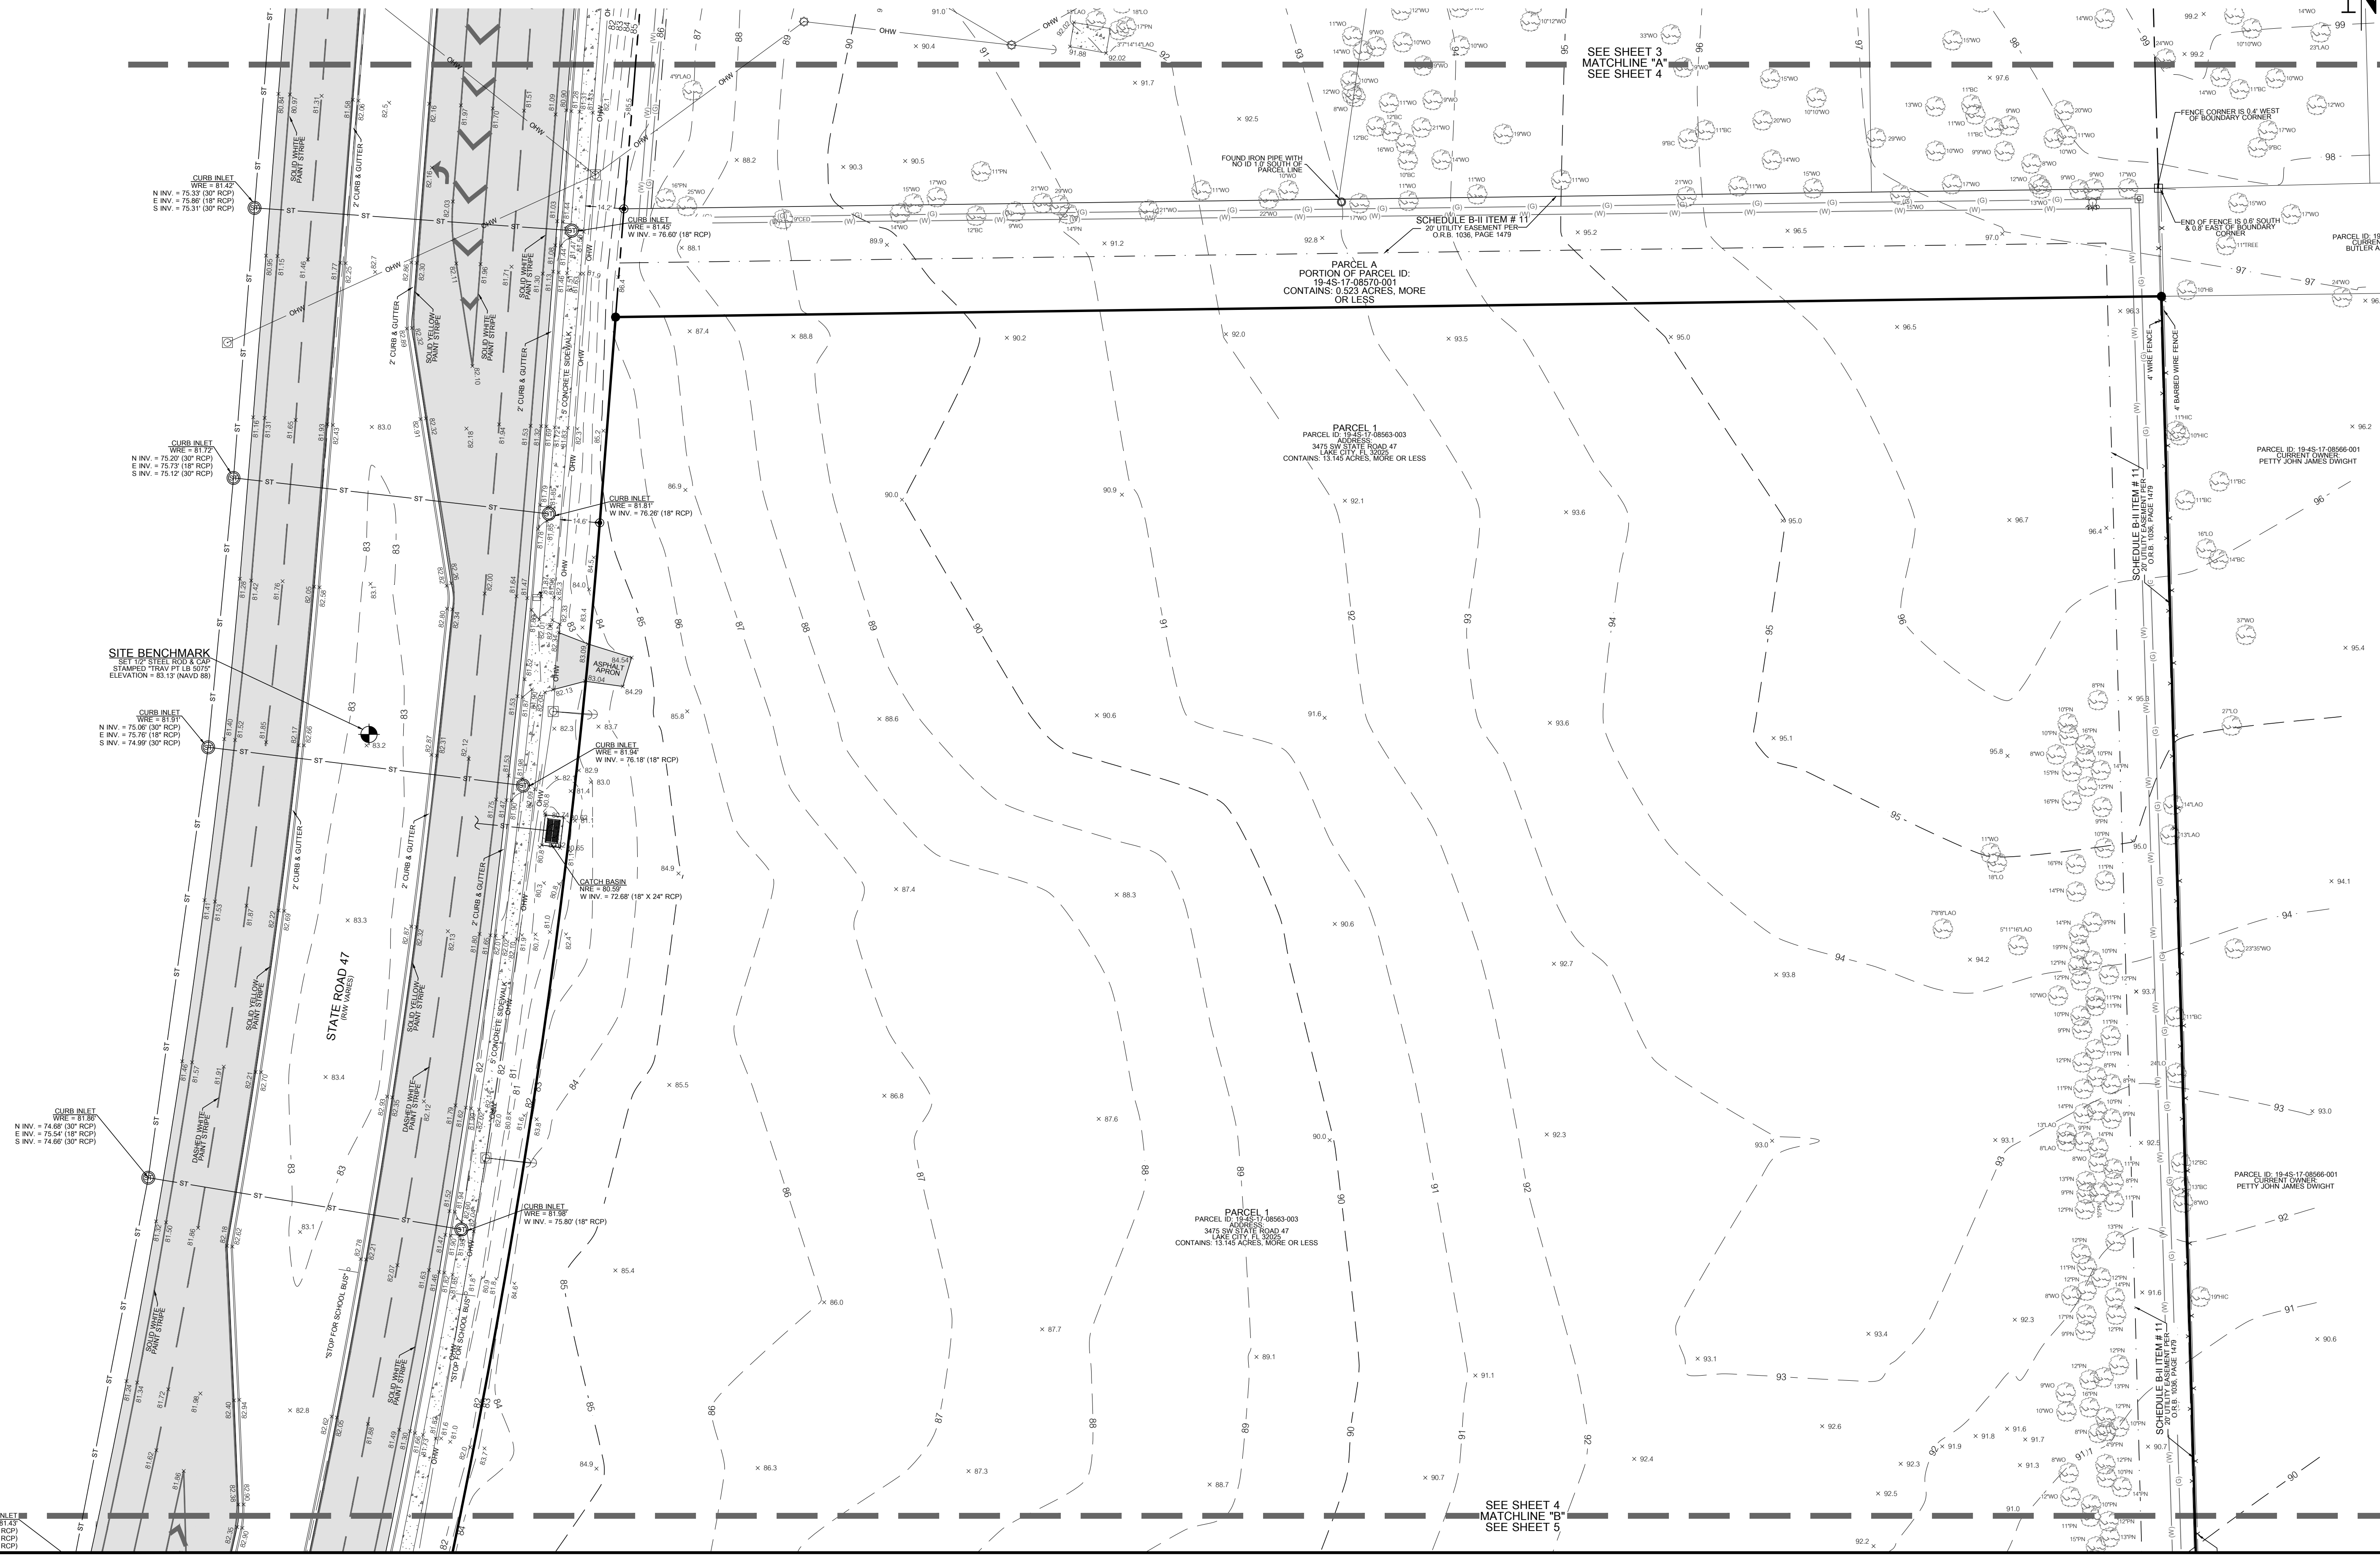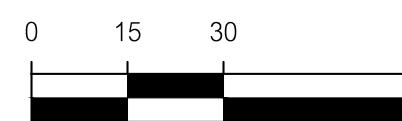

11001 Research Drive
Alachua, Florida 32015
(352) 331-1976
www.chw-inc.com
est. 1988 FLORIDA
CA-5075

CHW
Professional Consultants

VERIFY SCALE
BASED ON THE
ORIGINAL DRAWING
1"
DO NOT USE FOR ANY
OTHER PURPOSES
SCALES ACCORDINGLY.

SEE SURVEYOR'S CERTIFICATE

REVISION	DATE	DESCRIPTION
1	01/14/2022	REVISED PARCEL NUMBERS
2	09/07/2024	REVISED PARCEL NUMBERS

DATE	BY	FOR
01/14/2022	JW	CHAD A. COLSON
09/07/2024	JW	CHAD A. COLSON

CHAD A. COLSON
SEE SURVEYOR'S CERTIFICATE

This map prepared by:
Certificate of Authorization No. LB-5075
NOT VALID WITHOUT THE ORIGINAL
SIGNATURE AND SEAL OR ELECTRONIC
DIGITAL SIGNATURE OF A FLORIDA
LICENSED SURVEYOR AND MAPPER




SURVEYOR'S NOTES:

1. THIS SURVEY CONSISTS OF SIX (6) SHEETS AND IS NOT COMPLETE WITHOUT ALL SHEETS. SEE SHEET ONE (1) FOR DESCRIPTIONS, SCHEDULE B(1) EXCEPTIONS, FLOOD ZONE INFORMATION, LEGEND AND COMPLETE SURVEYOR'S NOTES. SEE SHEET TWO (2) FOR OVERALL BOUNDARY INFORMATION. SEE SHEETS THREE (3) THROUGH SIX (6) FOR DETAILED TOPOGRAPHIC INFORMATION.

ALTA / NSPS LAND TITLE SURVEY

LOCATED IN SECTION 19, TOWNSHIP 4 SOUTH, RANGE 17 EAST,
COLUMBIA COUNTY, FLORIDA

GRAPHIC SCALE

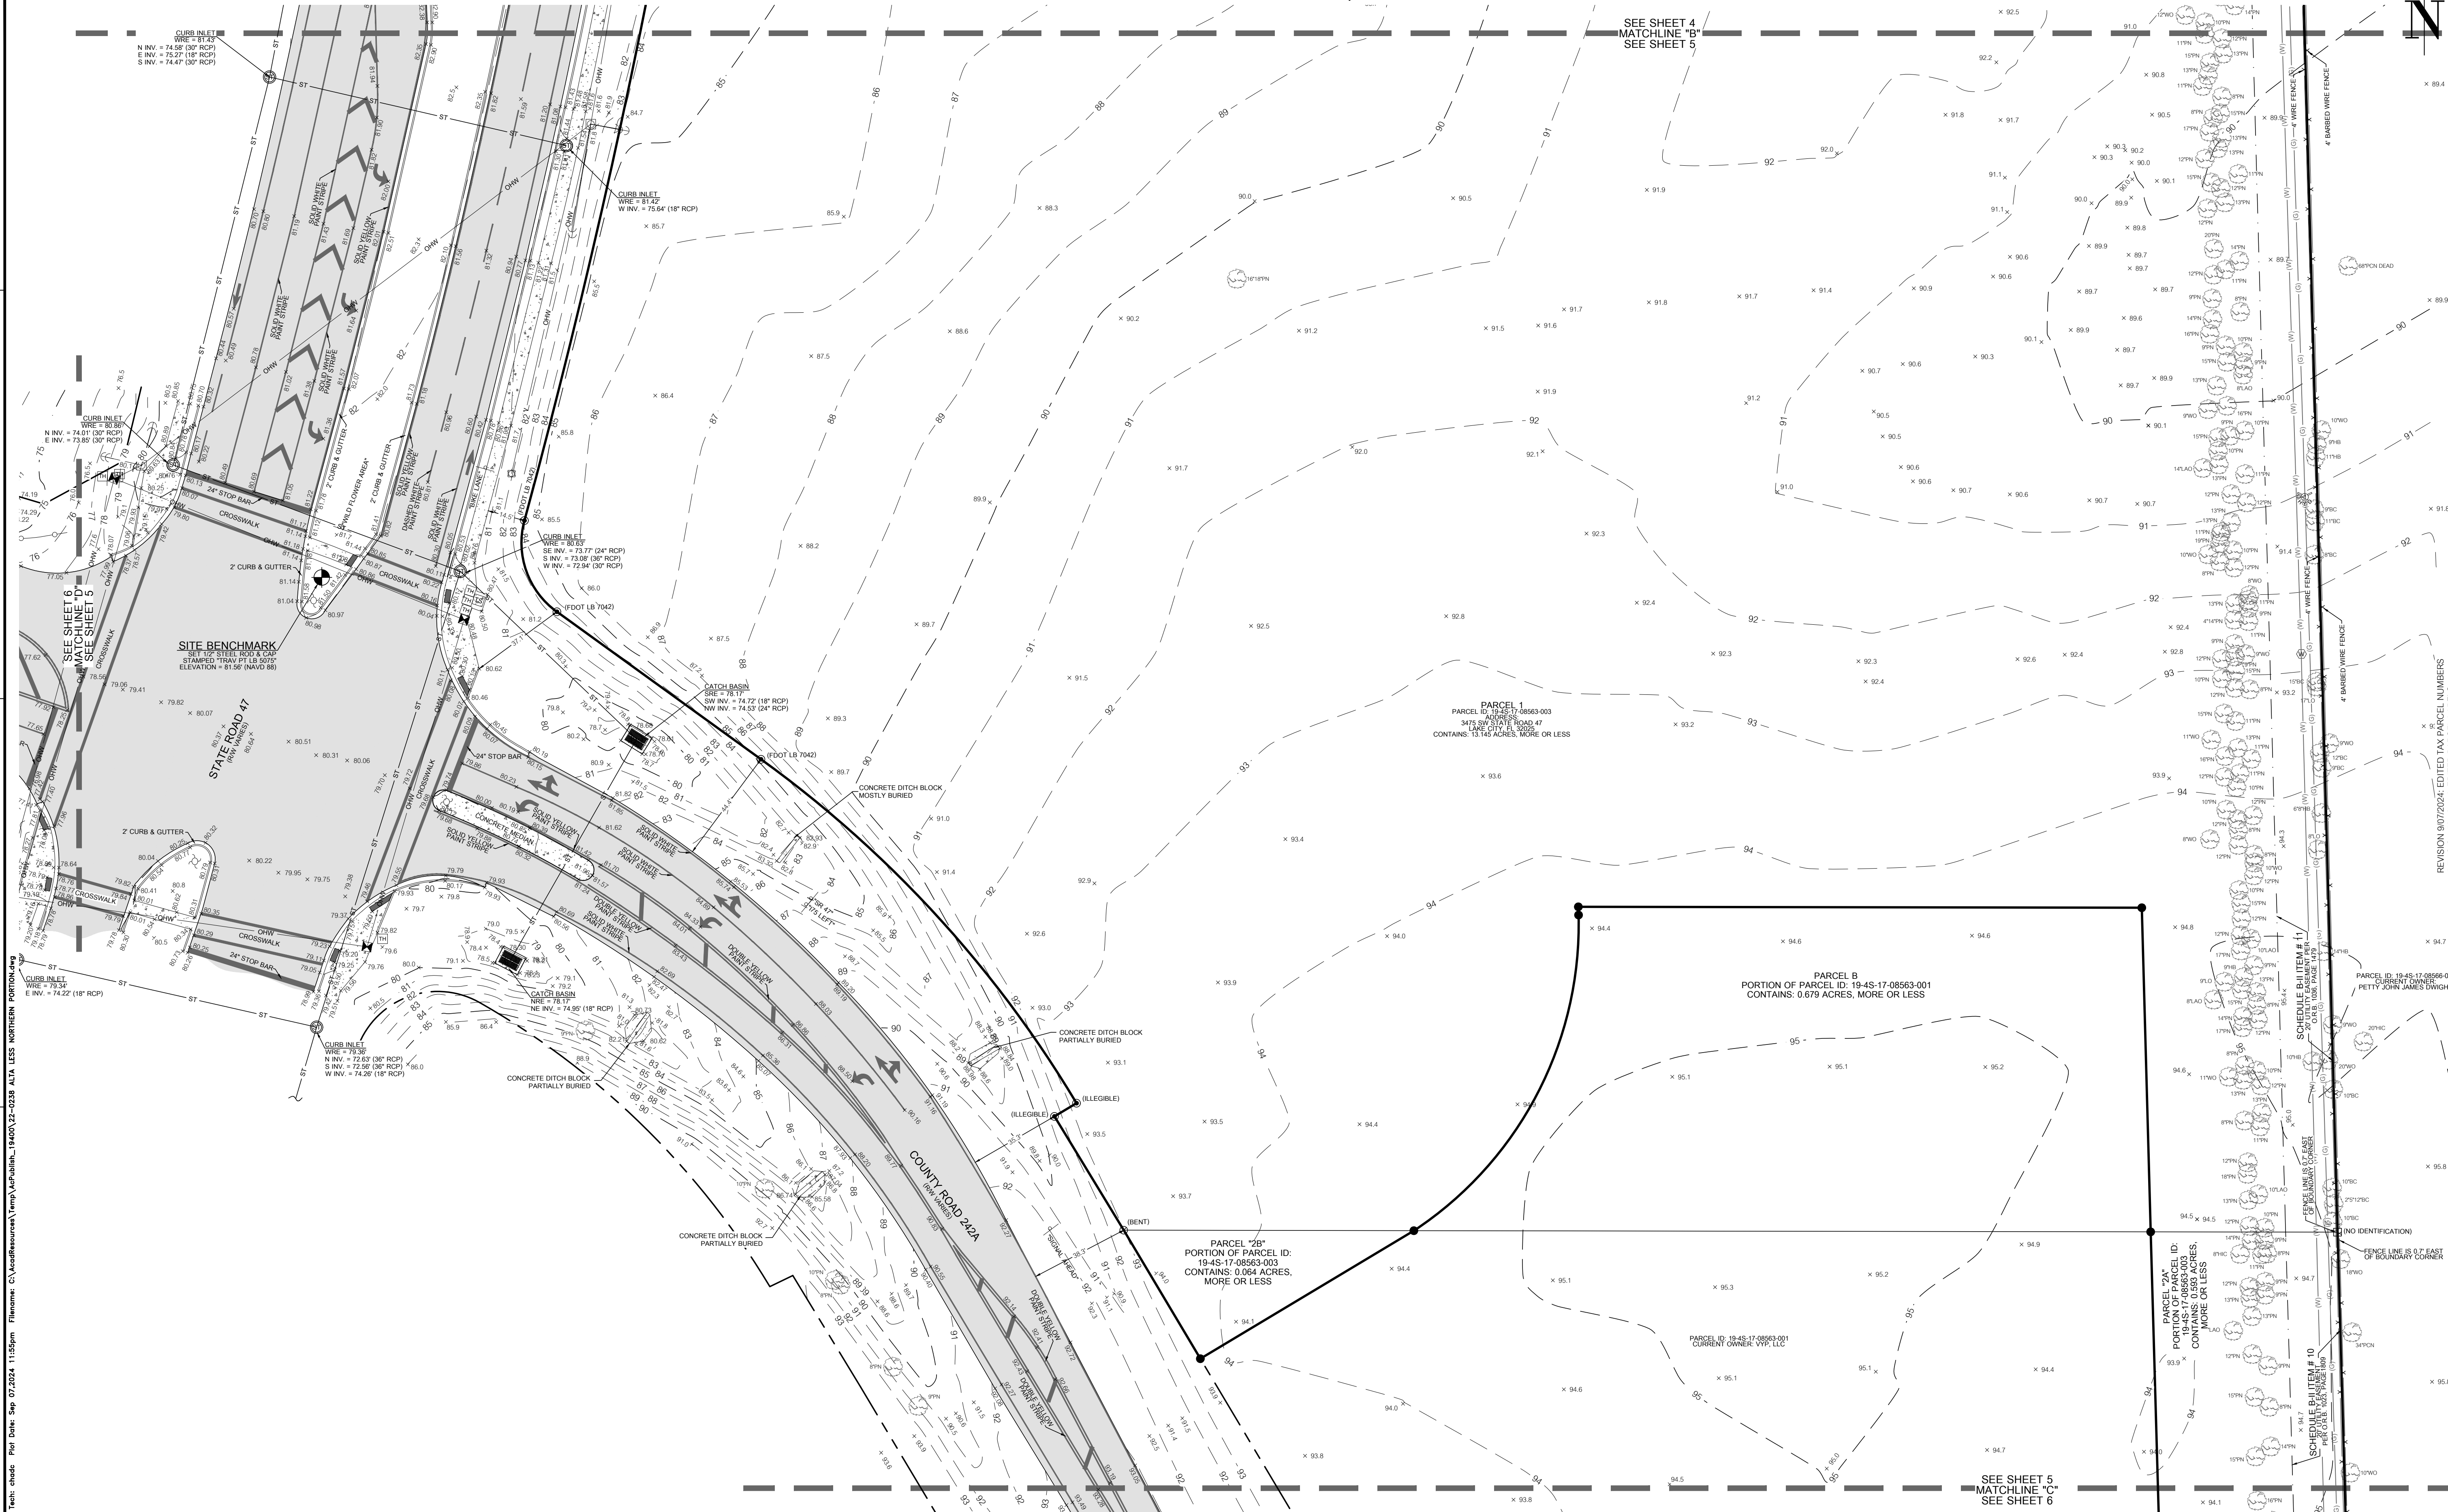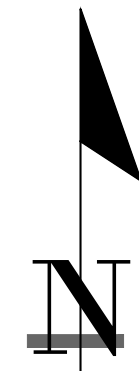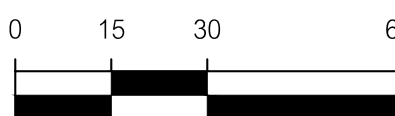

11001 Research Drive
Alachua, Florida 32015
(352) 331-1976
www.chw-inc.com
est. 1988 FLORIDA
CA-5075

CHW
Professional Consultants

ANY SCALE
BASED ON THE
ORIGINAL DRAWING
0 INCHES PER FOOT
THIS SHEET, ADJUST
SCALES ACCORDINGLY.

SEE SURVEYOR'S CERTIFICATE

CERTIFIED TO:

SURVEY DATE	10/14/2022
REVISION DATE	9/07/2024
PROJECT NUMBER	22-0238

CHAD A. COLSON

This map prepared by:

Certificate of Authorization No. LB-5075
NOT VALID WITHOUT THE ORIGINAL
SIGNATURE AND SEAL OR ELECTRONIC
DIGITAL SIGNATURE OF A FLORIDA
LICENSED SURVEYOR AND MAPPER

SHEET NO: 5 OF 6

