


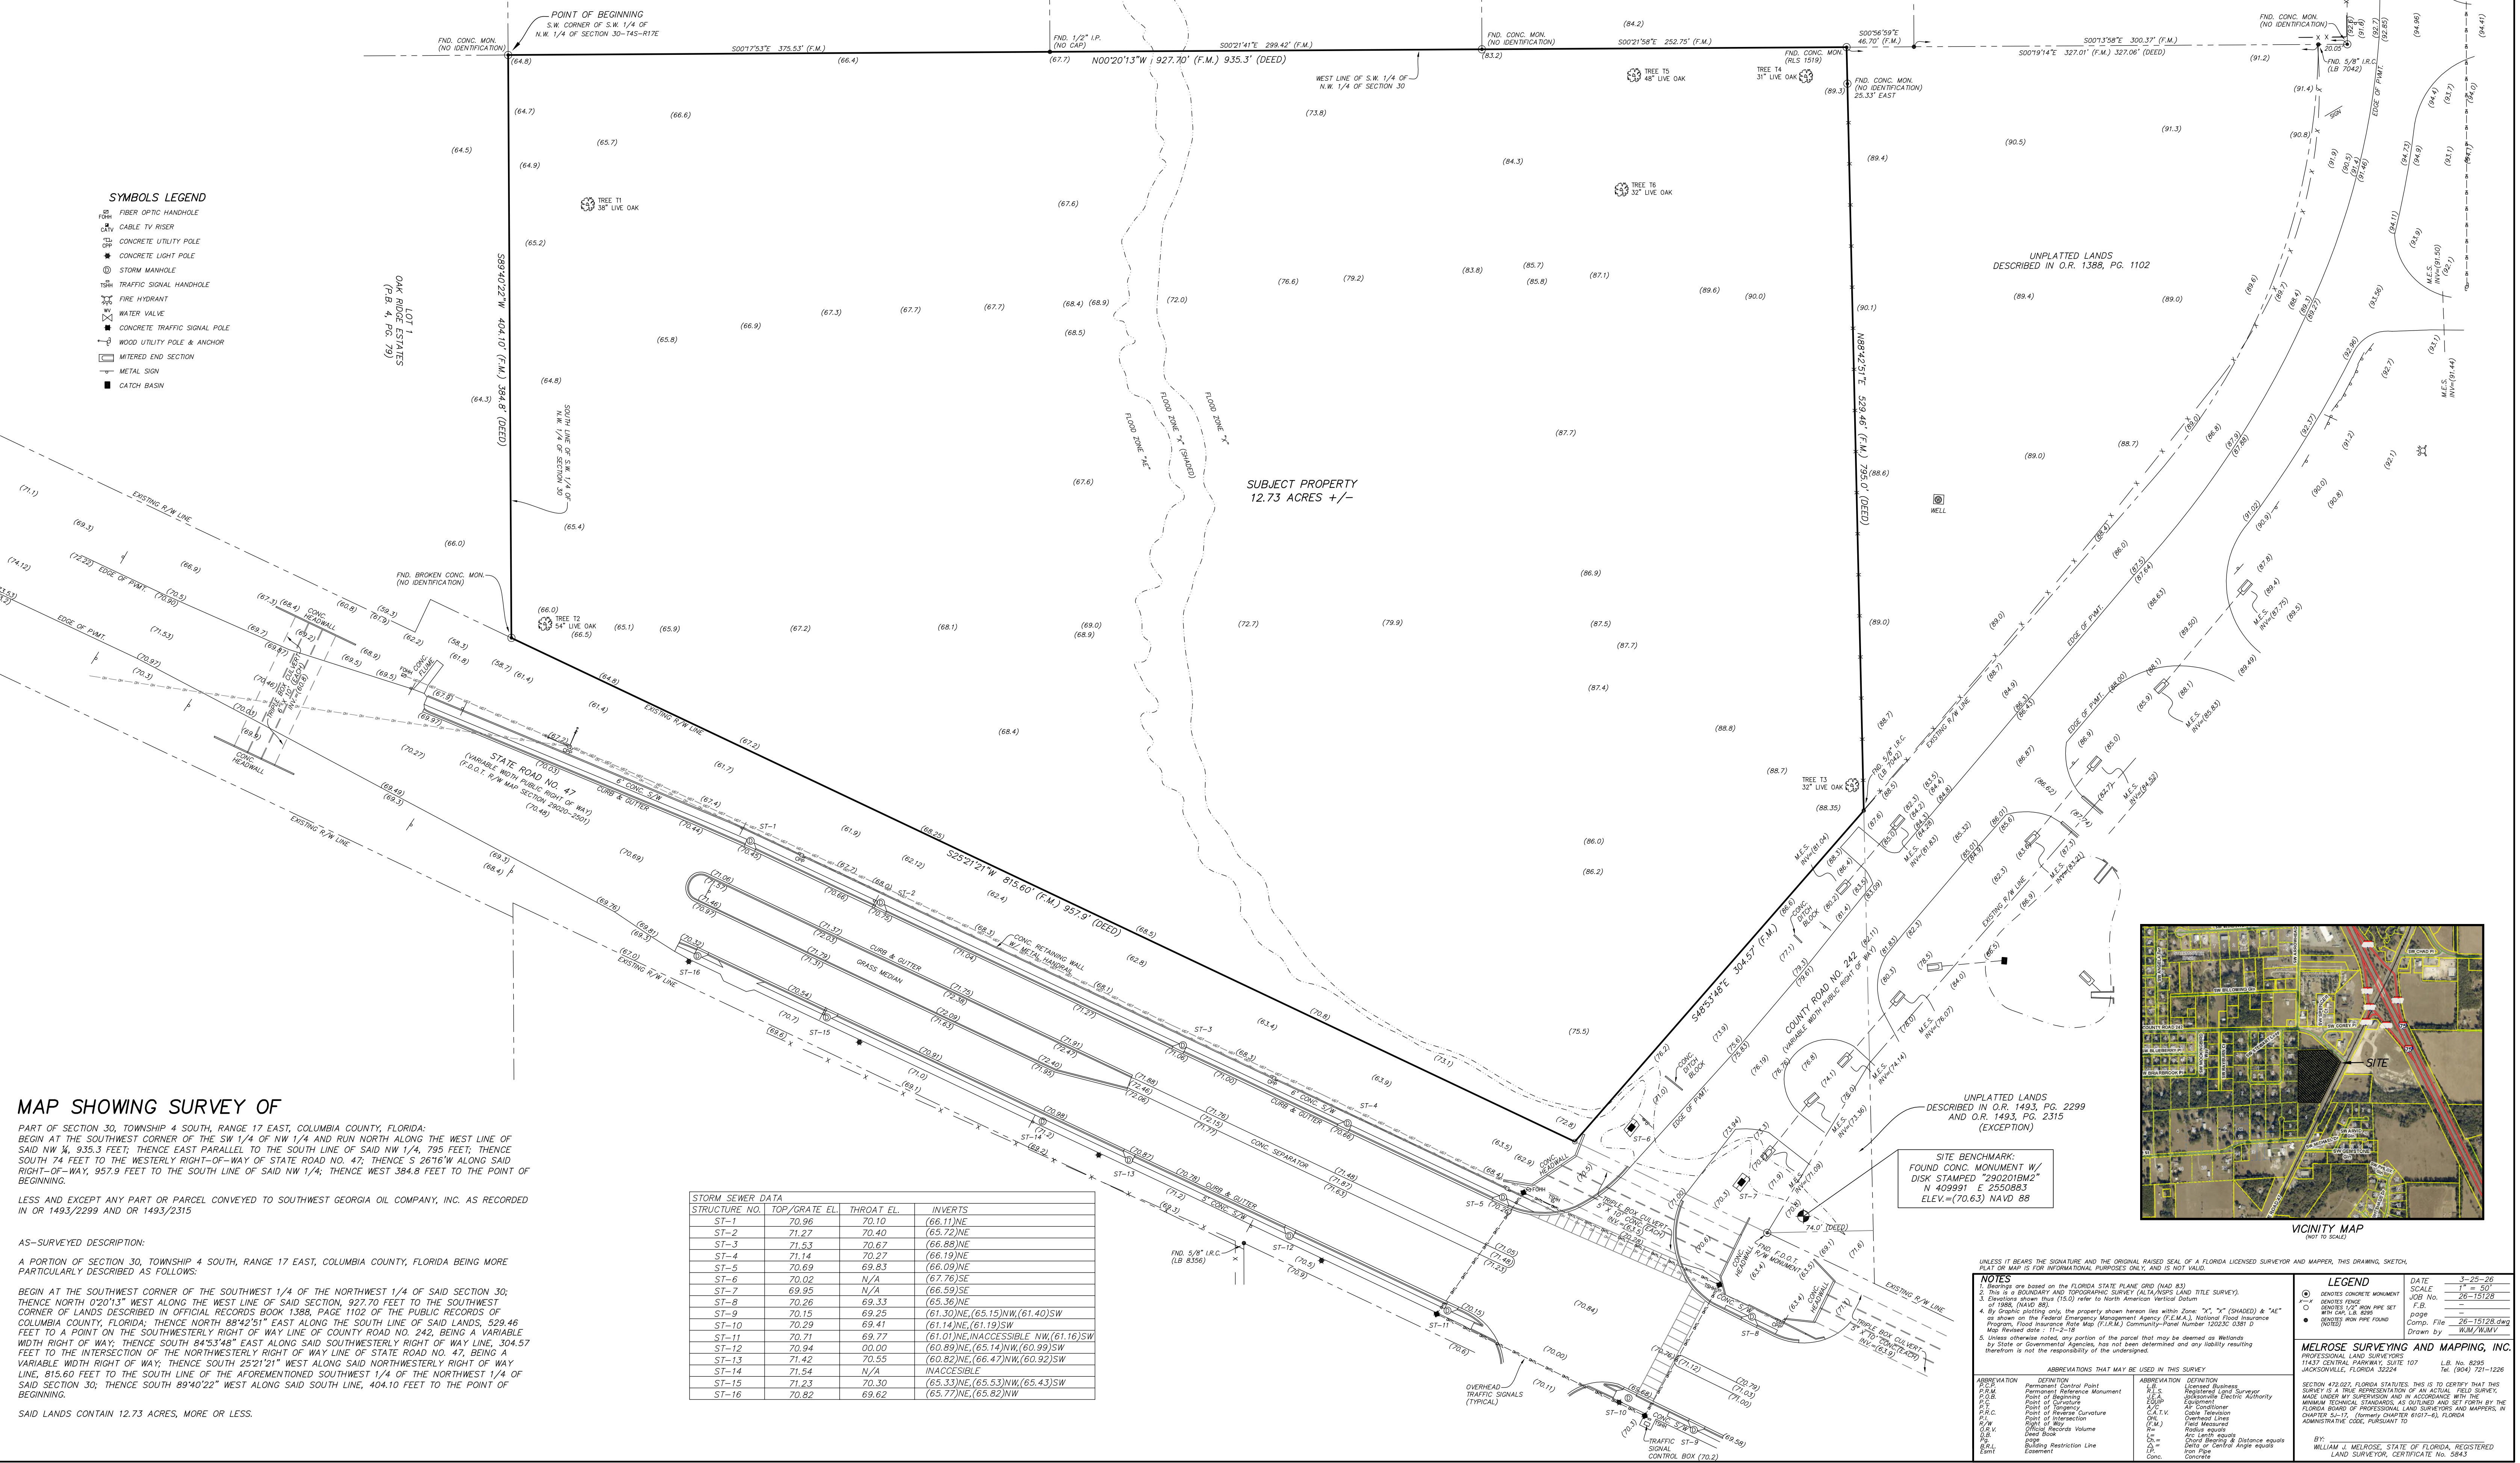

STORM SEWER DATA			
STRUCTURE NO.	TOP/GRATE EL.	THROAT EL.	INVERTS
ST-1	70.96	70.10	(66.11)NE
ST-2	71.27	70.40	(65.72)NE
ST-3	71.53	70.67	(66.88)NE
ST-4	71.14	70.27	(66.19)NE
ST-5	70.69	69.83	(65.09)NE
ST-6	70.02	N/A	(67.76)SE
ST-7	69.95	N/A	(66.59)SE
ST-8	70.26	69.33	(65.36)NE
ST-9	70.15	69.25	(61.30)NE, (65.15)NW, (61.40)SW
ST-10	70.29	69.41	(61.14)NE, (61.19)SW
ST-11	70.71	69.77	(61.01)NE, INACCESSIBLE NW, (61.16)SW
ST-12	70.94	00.00	(60.89)NE, (65.14)NW, (60.95)SW
ST-13	71.42	70.55	(60.82)NE, (65.47)NW, (60.92)SW
ST-14	71.54	N/A	INACCESSIBLE
ST-15	71.23	70.30	(65.33)NE, (65.53)NW, (65.43)SW
ST-16	70.82	69.62	(65.77)NE, (65.82)NW

[illegible]