


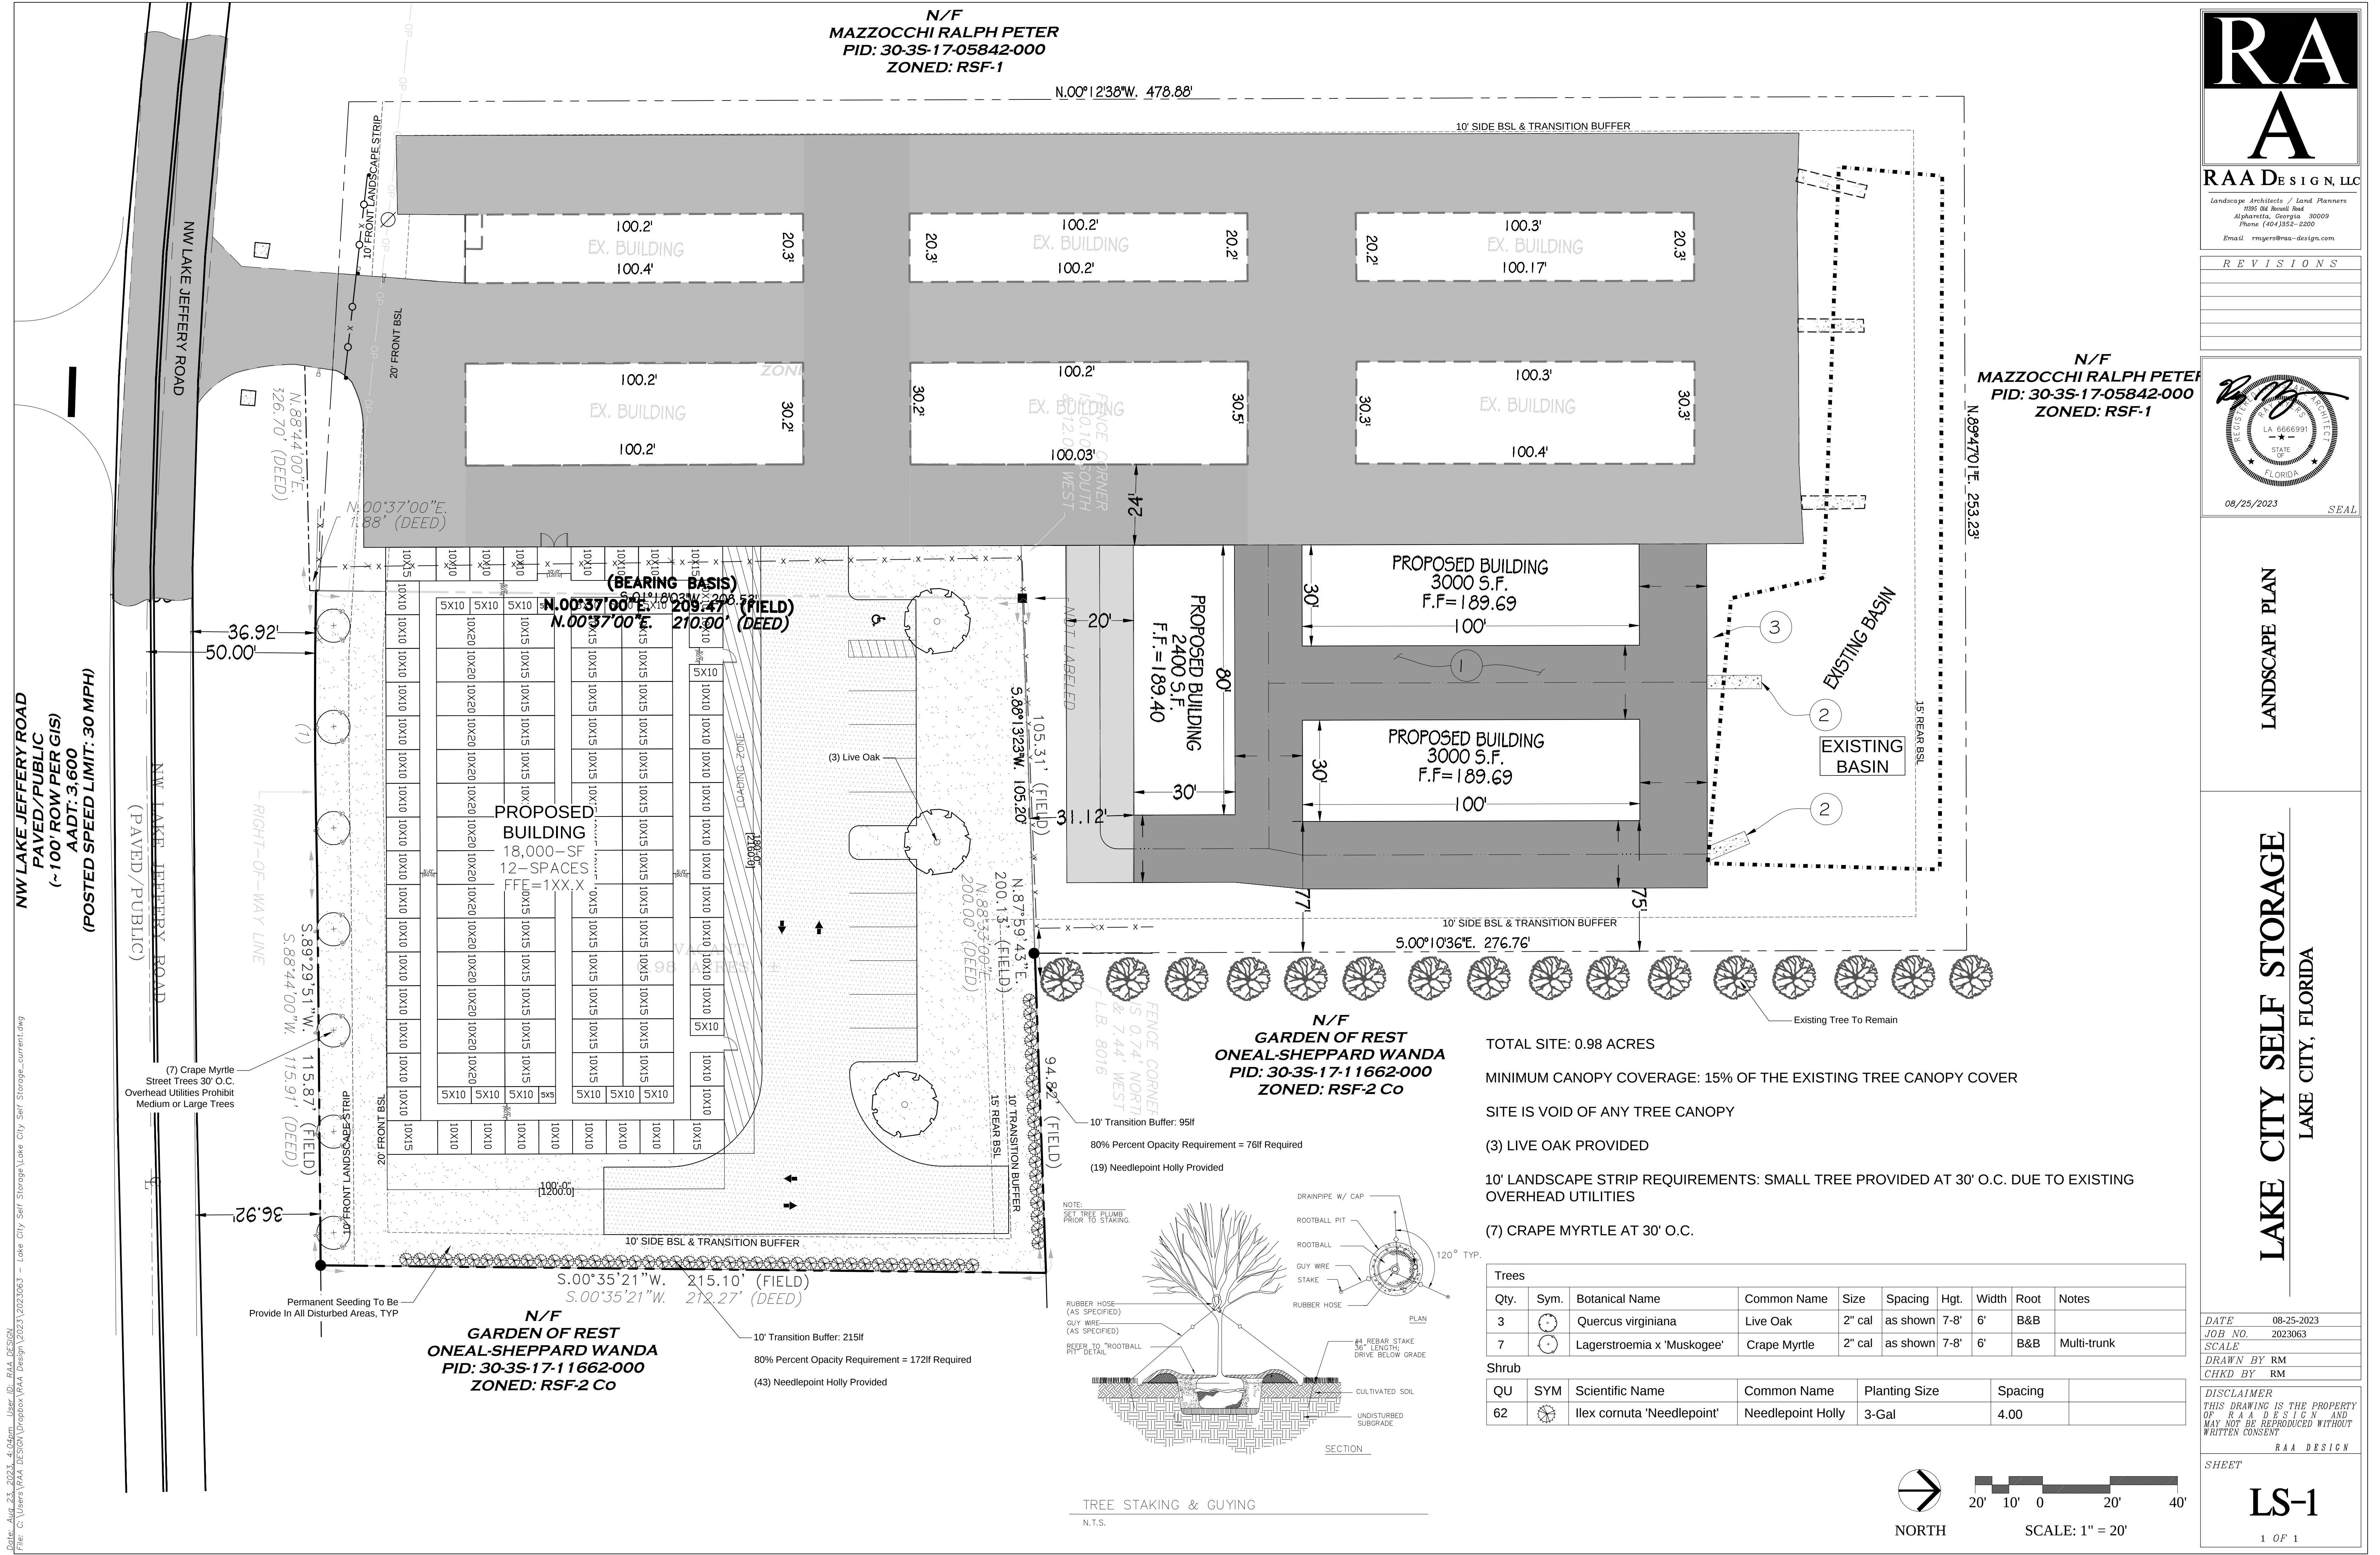

RAA

A

RAA DESIGN, LLC

Landscape Architects / Land Planners
1155 Old Roswell Road
Alpharetta, Georgia 30009
Phone (404) 852-2200
Email rmjg@raa-design.com

REVISIONS	

N/F
MAZZOCCHI RALPH PETER
PID: 30-35-17-05842-000
ZONED: RSF-1

08/25/2023

SEAL

LANDSCAPE PLAN

LAKE CITY SELF STORAGE

LAKE CITY, FLORIDA

DATE 08-25-2023
JOB NO. 2023063
SCALE
DRAWN BY RM
CHKD BY RM

DISCLAIMER
THIS DRAWING IS THE PROPERTY OF RAA DESIGN AND MAY NOT BE REPRODUCED WITHOUT WRITTEN CONSENT
RAA DESIGN

SHEET

LS-1

1 OF 1

Date: Aug 23, 2023, 4:04pm User: ID: RAA DESIGN
File: C:\Users\RAA DESIGN\Dropbox\RAA Design\2023\2023063 - Lake City Self Storage\Lake City Self Storage_current.dwg