


DRAFT

CONTINUED GROUP
755 COMMERCE DRIVE
SUITE 800
DECATUR, GA 30030
770.335.9403
www.tcgengineer.com

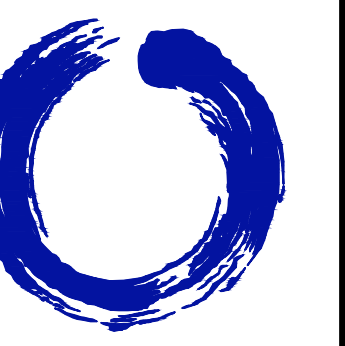


LAKE CITY SELF STORAGE
C/O CHUCK STRINGHAM
1143 NW LAKE JEFFERY RD,
LAKE CITY, FL 32055
INFO@LAKECITYSELFSTORAGE.COM

LAKE CITY SELF STORAGE
ISSUED FOR: CONCEPT PLAN
JURISDICTION: CITY OF LAKE CITY
LOCATION: 1115 NW LAKE JEFFERY RD,
LAKE CITY, FL 32055


#	DATE	REVISIONS

DRAWN: KK	CHECK: EGS
JOB NO: 23-245	DATE: 06/19/23

STORMWATER PLAN
SHEET C101

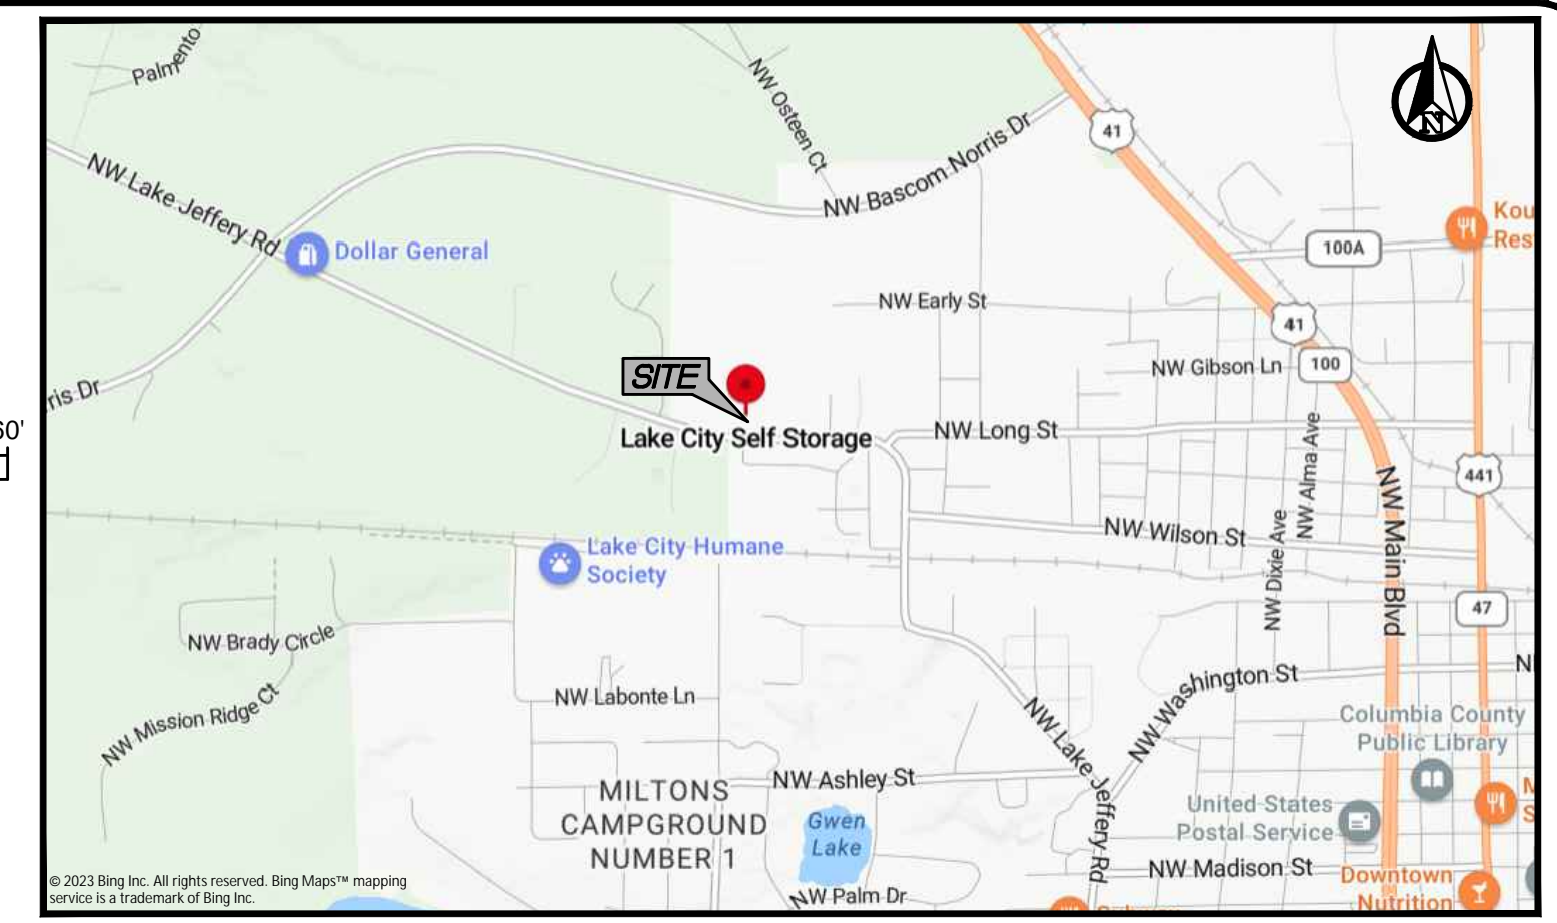


VICINITY MAP
N.T.S.

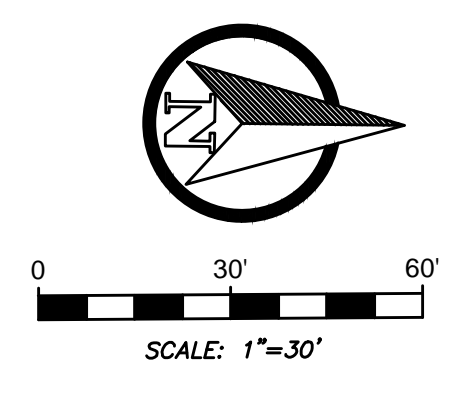

SITE LEGEND

- PROPERTY LINE
- SETBACK LINE
- EASEMENT LINE
- TRAFFIC FLOW ARROW (PAVEMENT MARKING)
- ADA STALL
- DUMPSTER PAD LOCATION
- PARKING SPACE COUNT
- STANDARD DUTY ASPHALT
- CROSS ACCESS/SHARED DRIVE

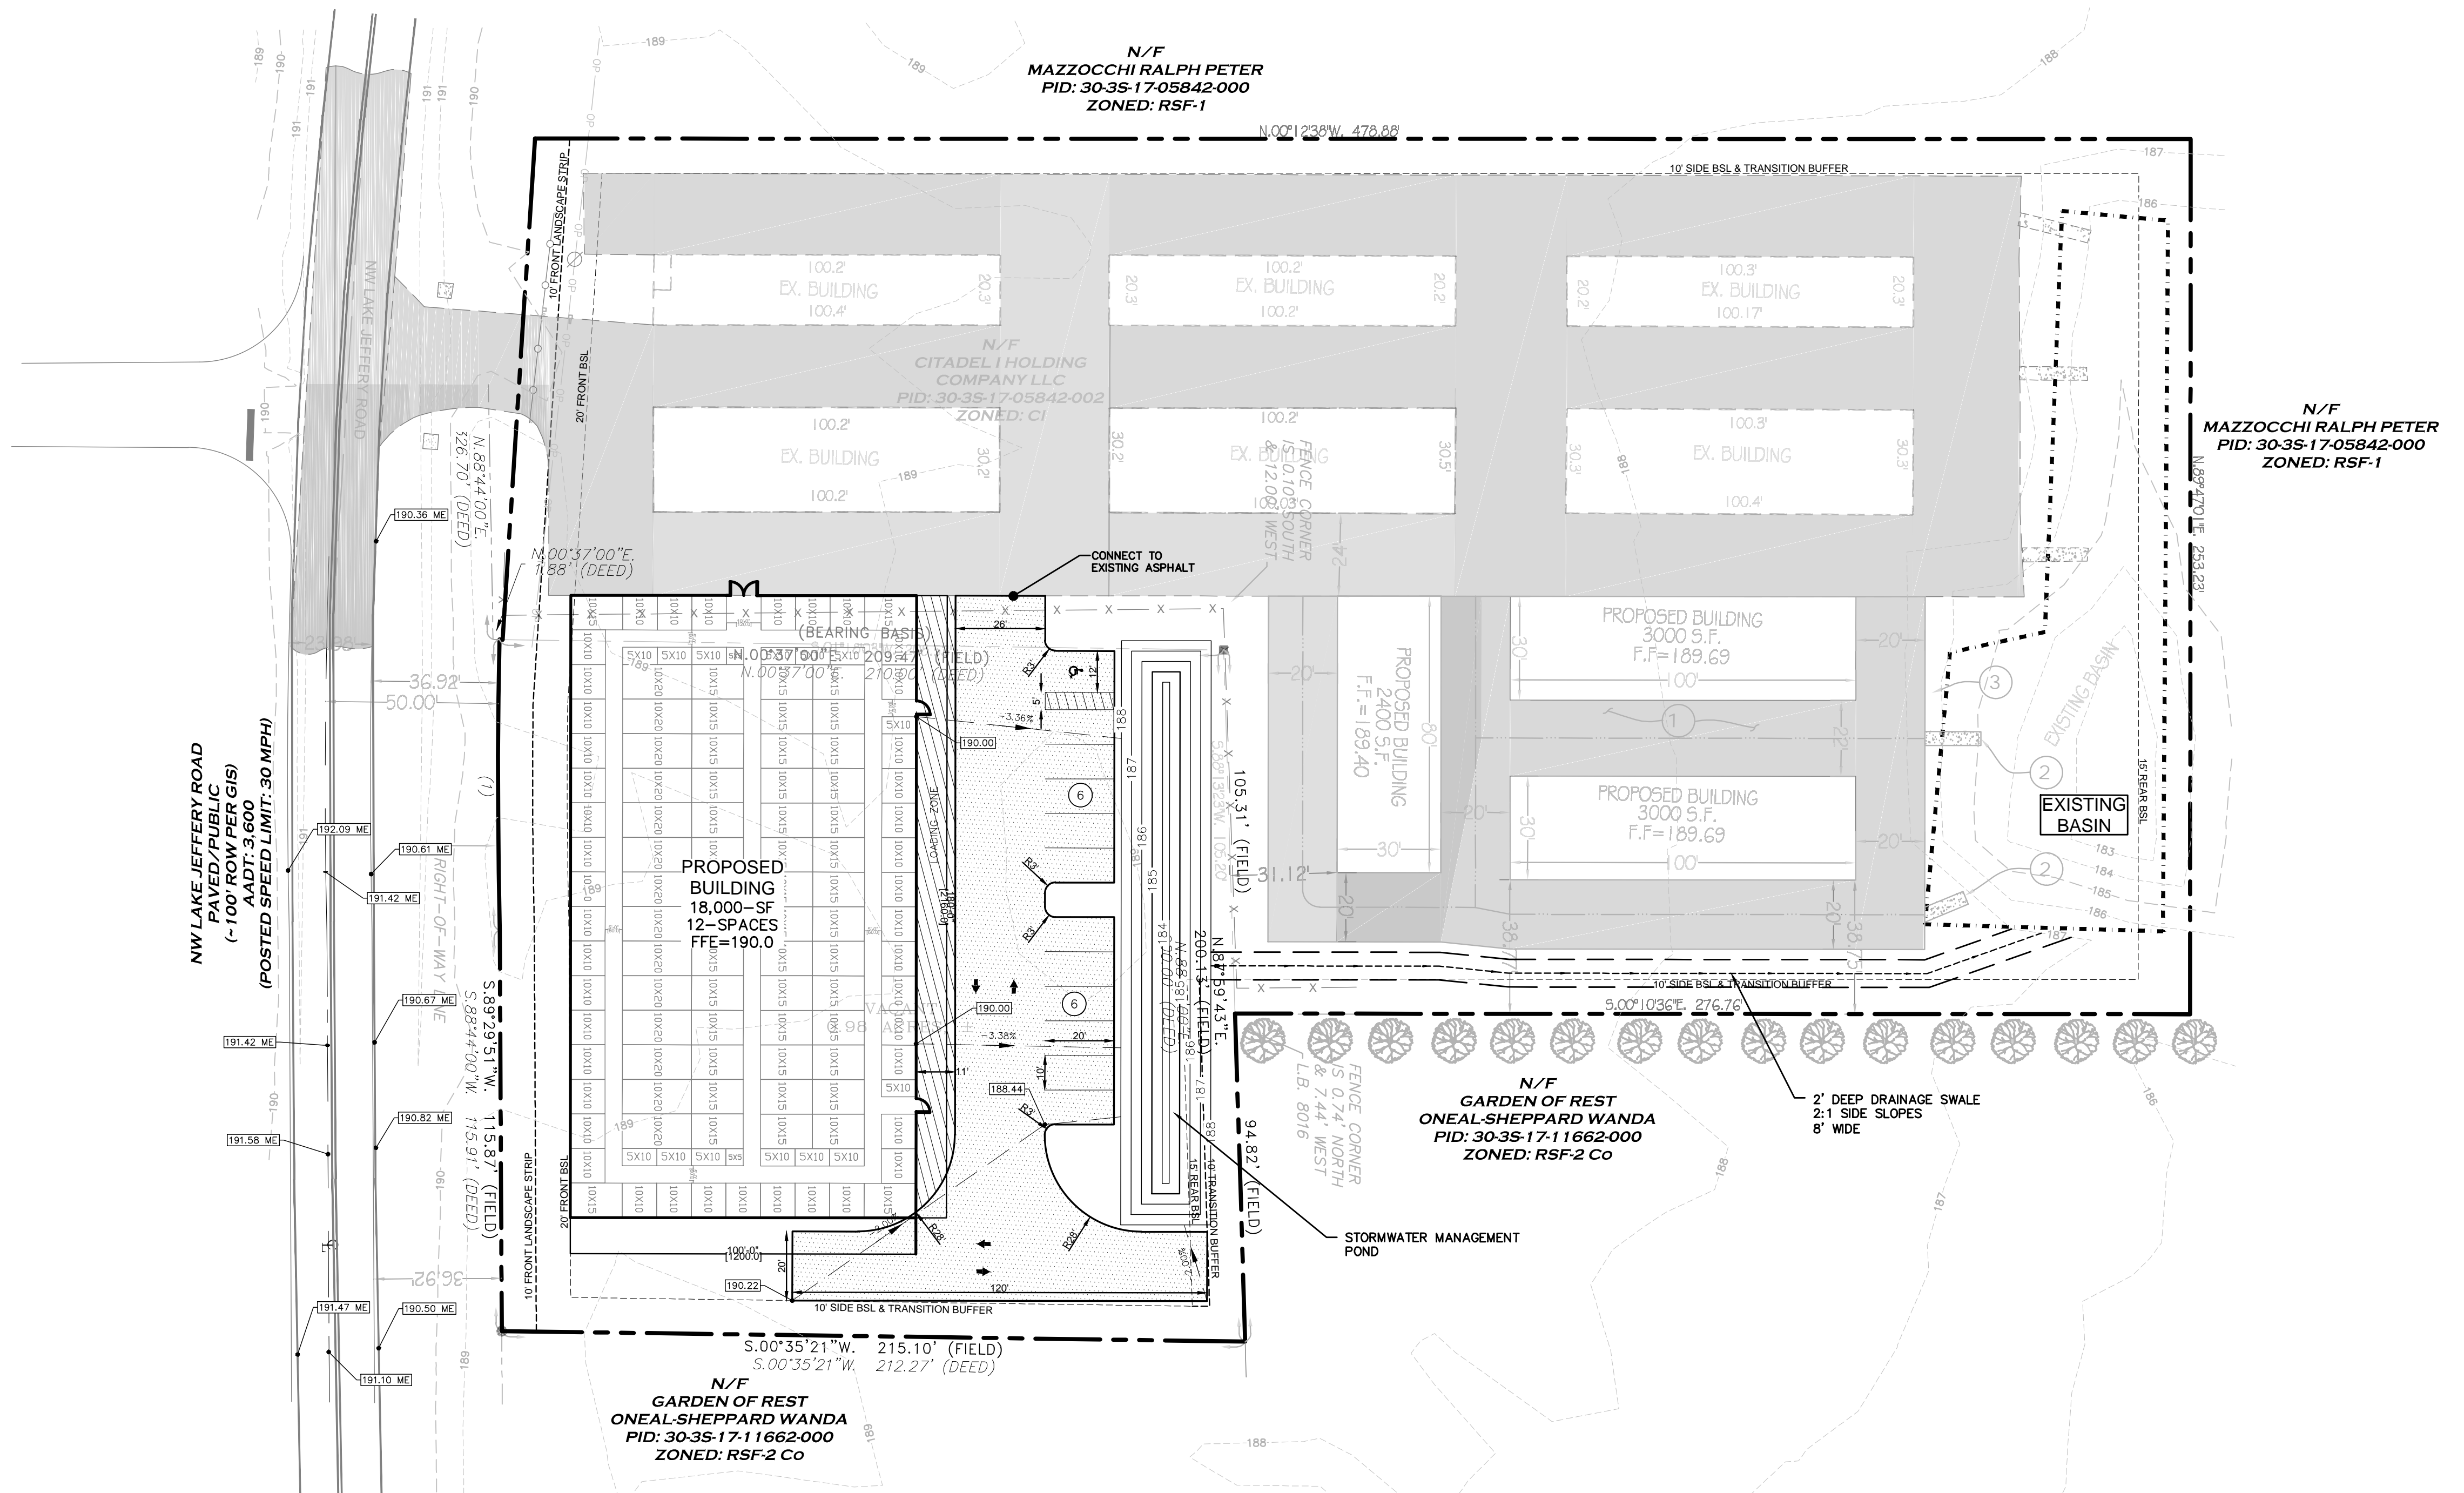

These drawings and the related information herein are the exclusive property of the Continued Group. Reproduction or any use of these drawings, other than those specifically authorized by the Continued Group, is prohibited. Any unauthorized use will be subject to legal action.