


NW ALACHUA AVE.

NW ALACHUA AVE.



GROSS BUILDING AREA: 5,782 SF

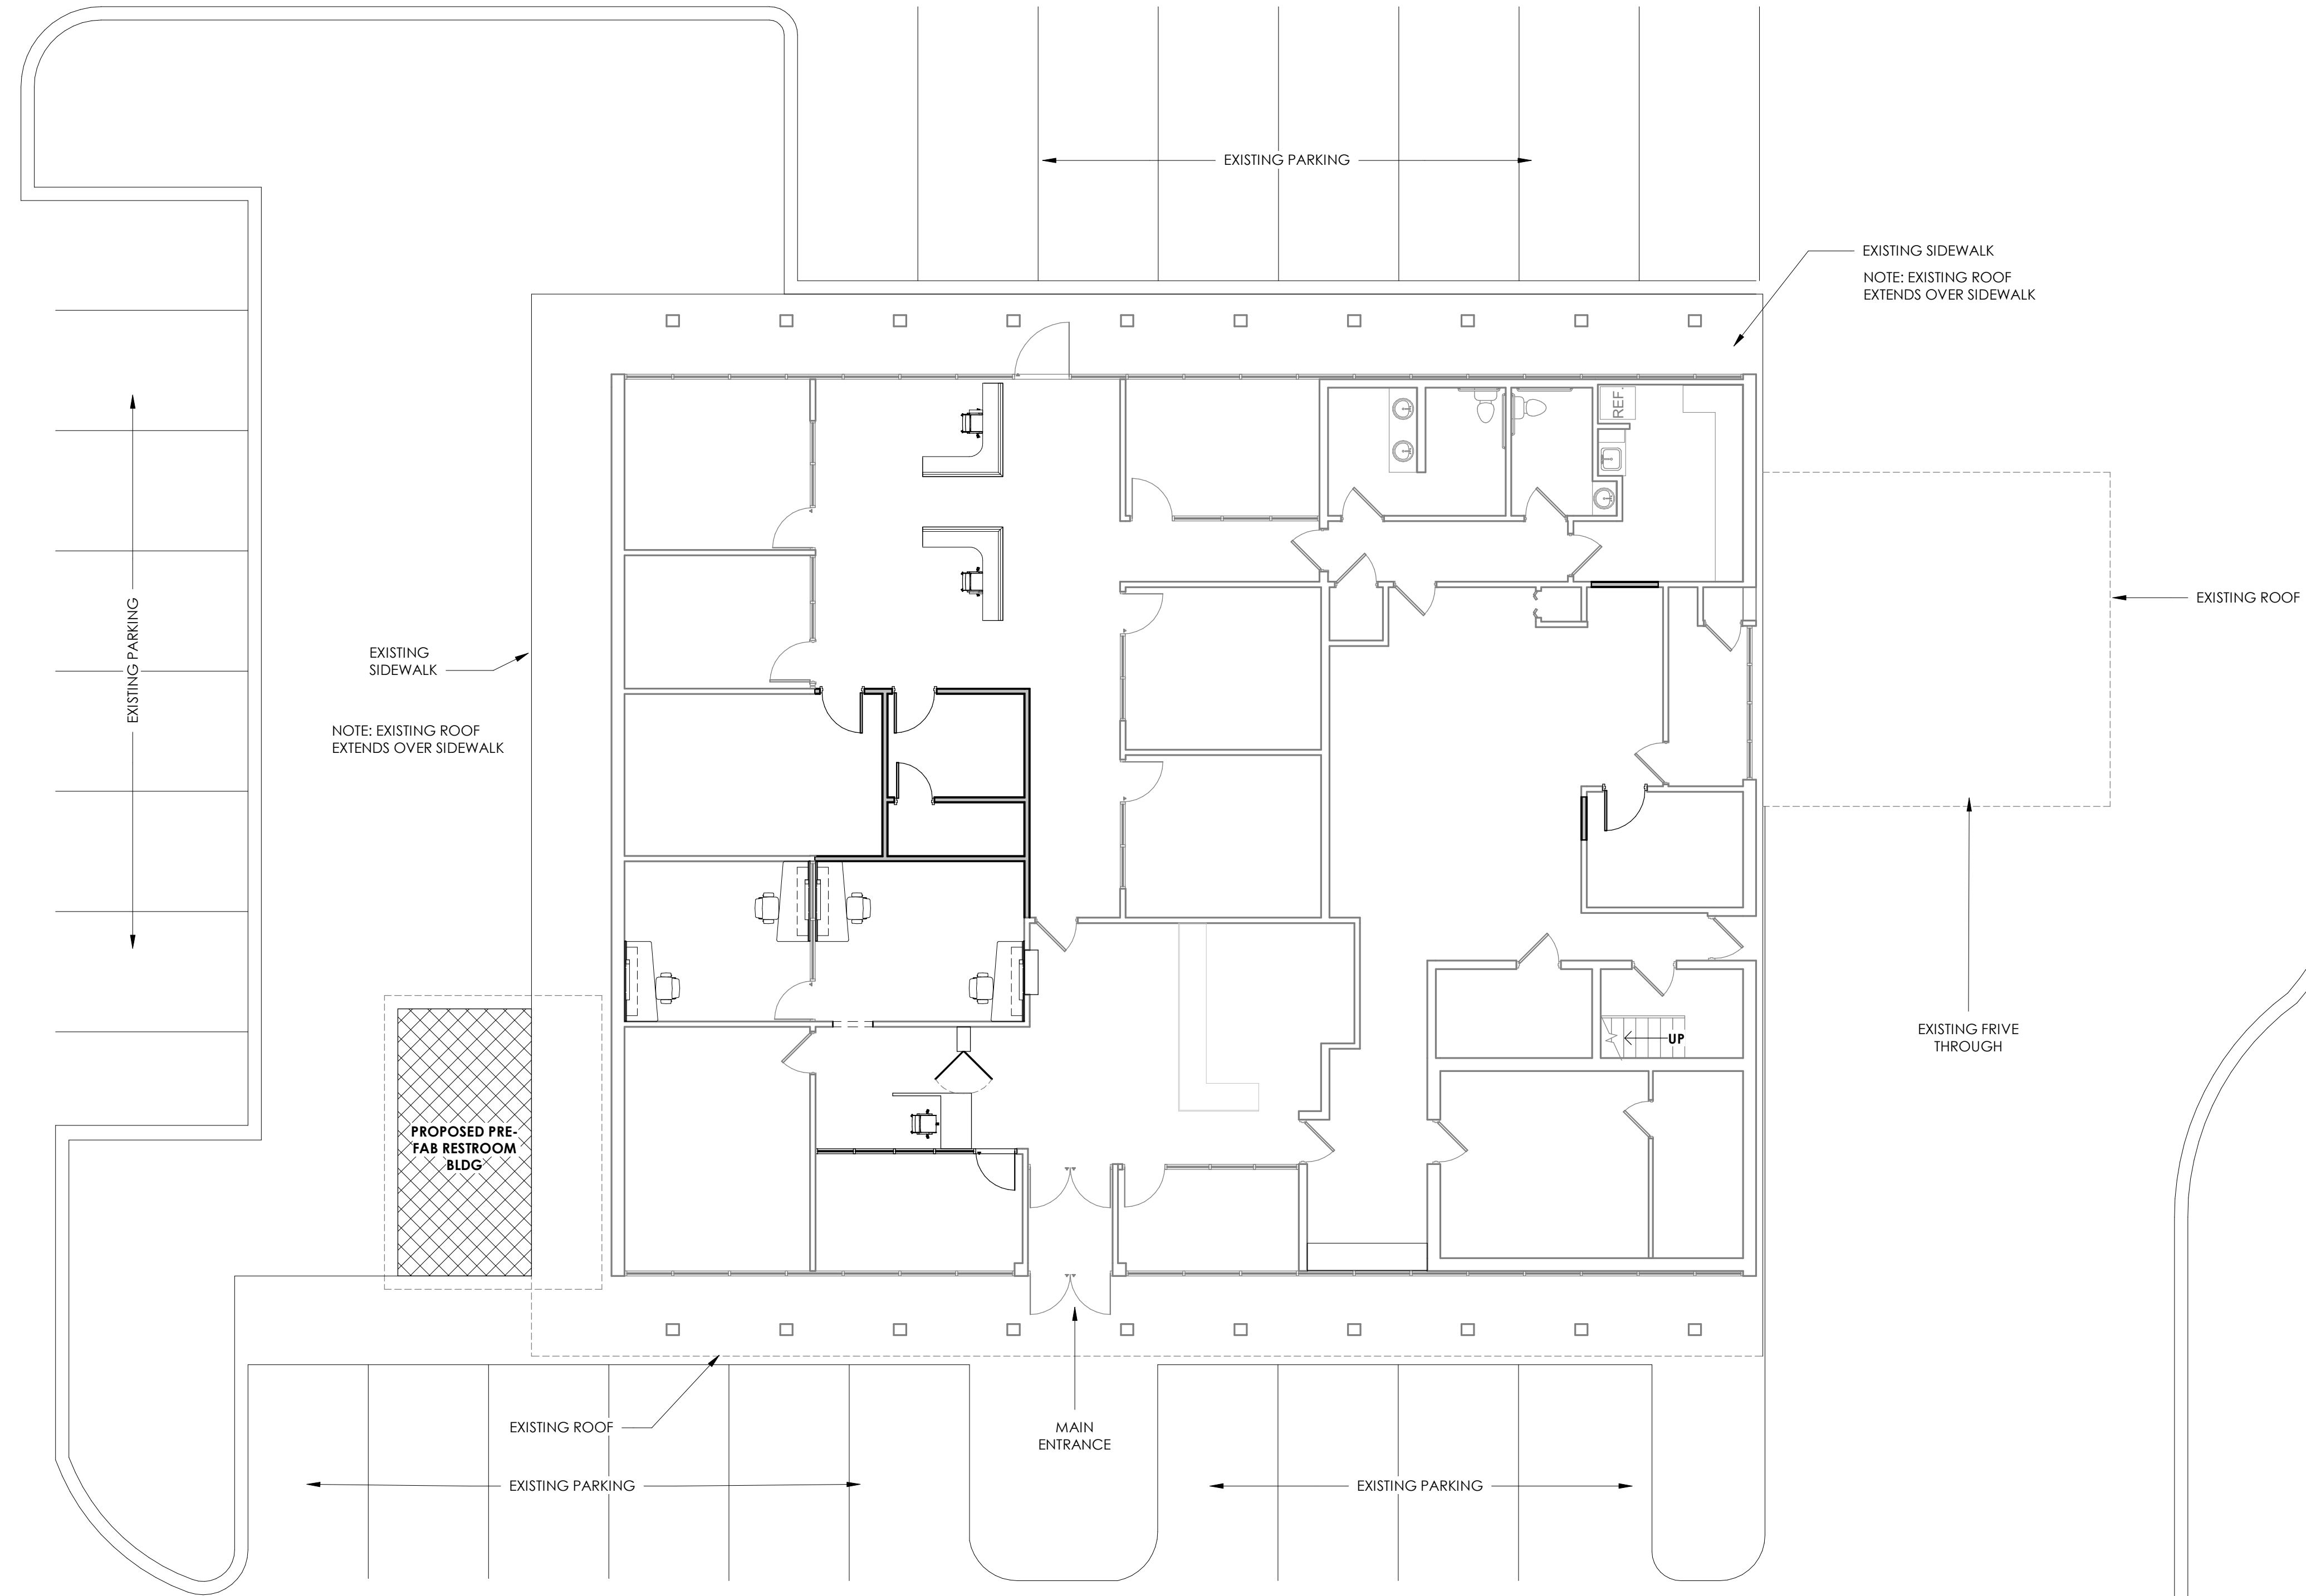

1

SITE PLAN

0' 2' 4' 8' 16'
1/8" = 1'-0"



1

FIRST FLOOR PLAN

0' 1" 2' 4' 8'
1/4" = 1'-0"

