

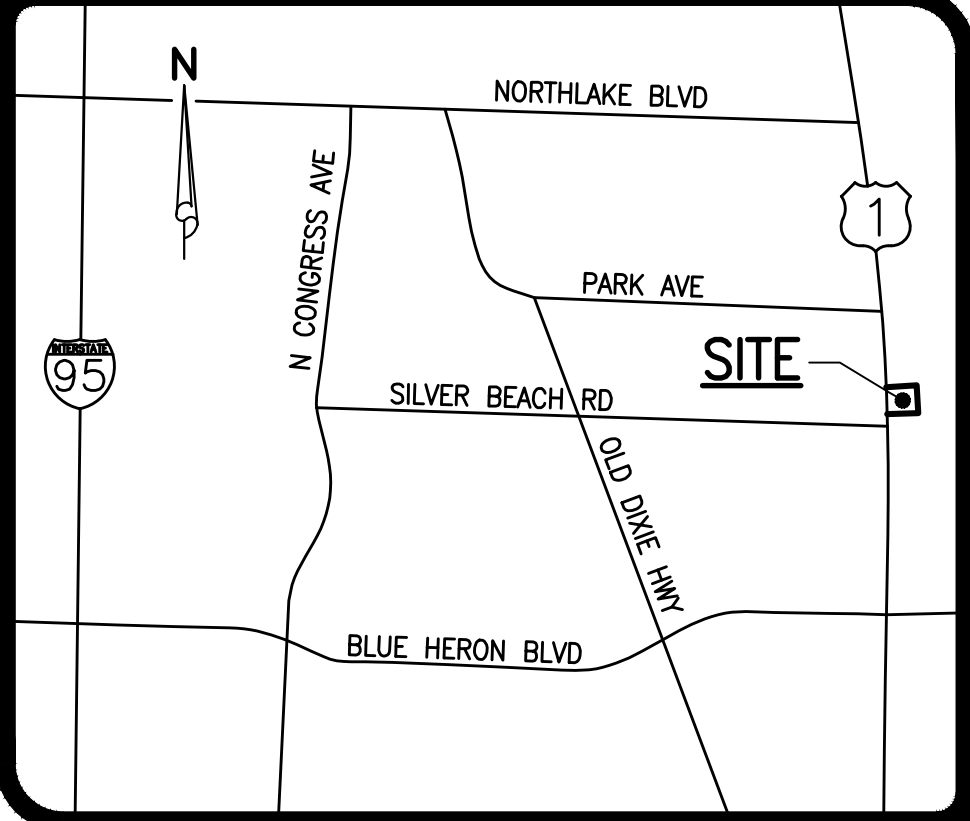


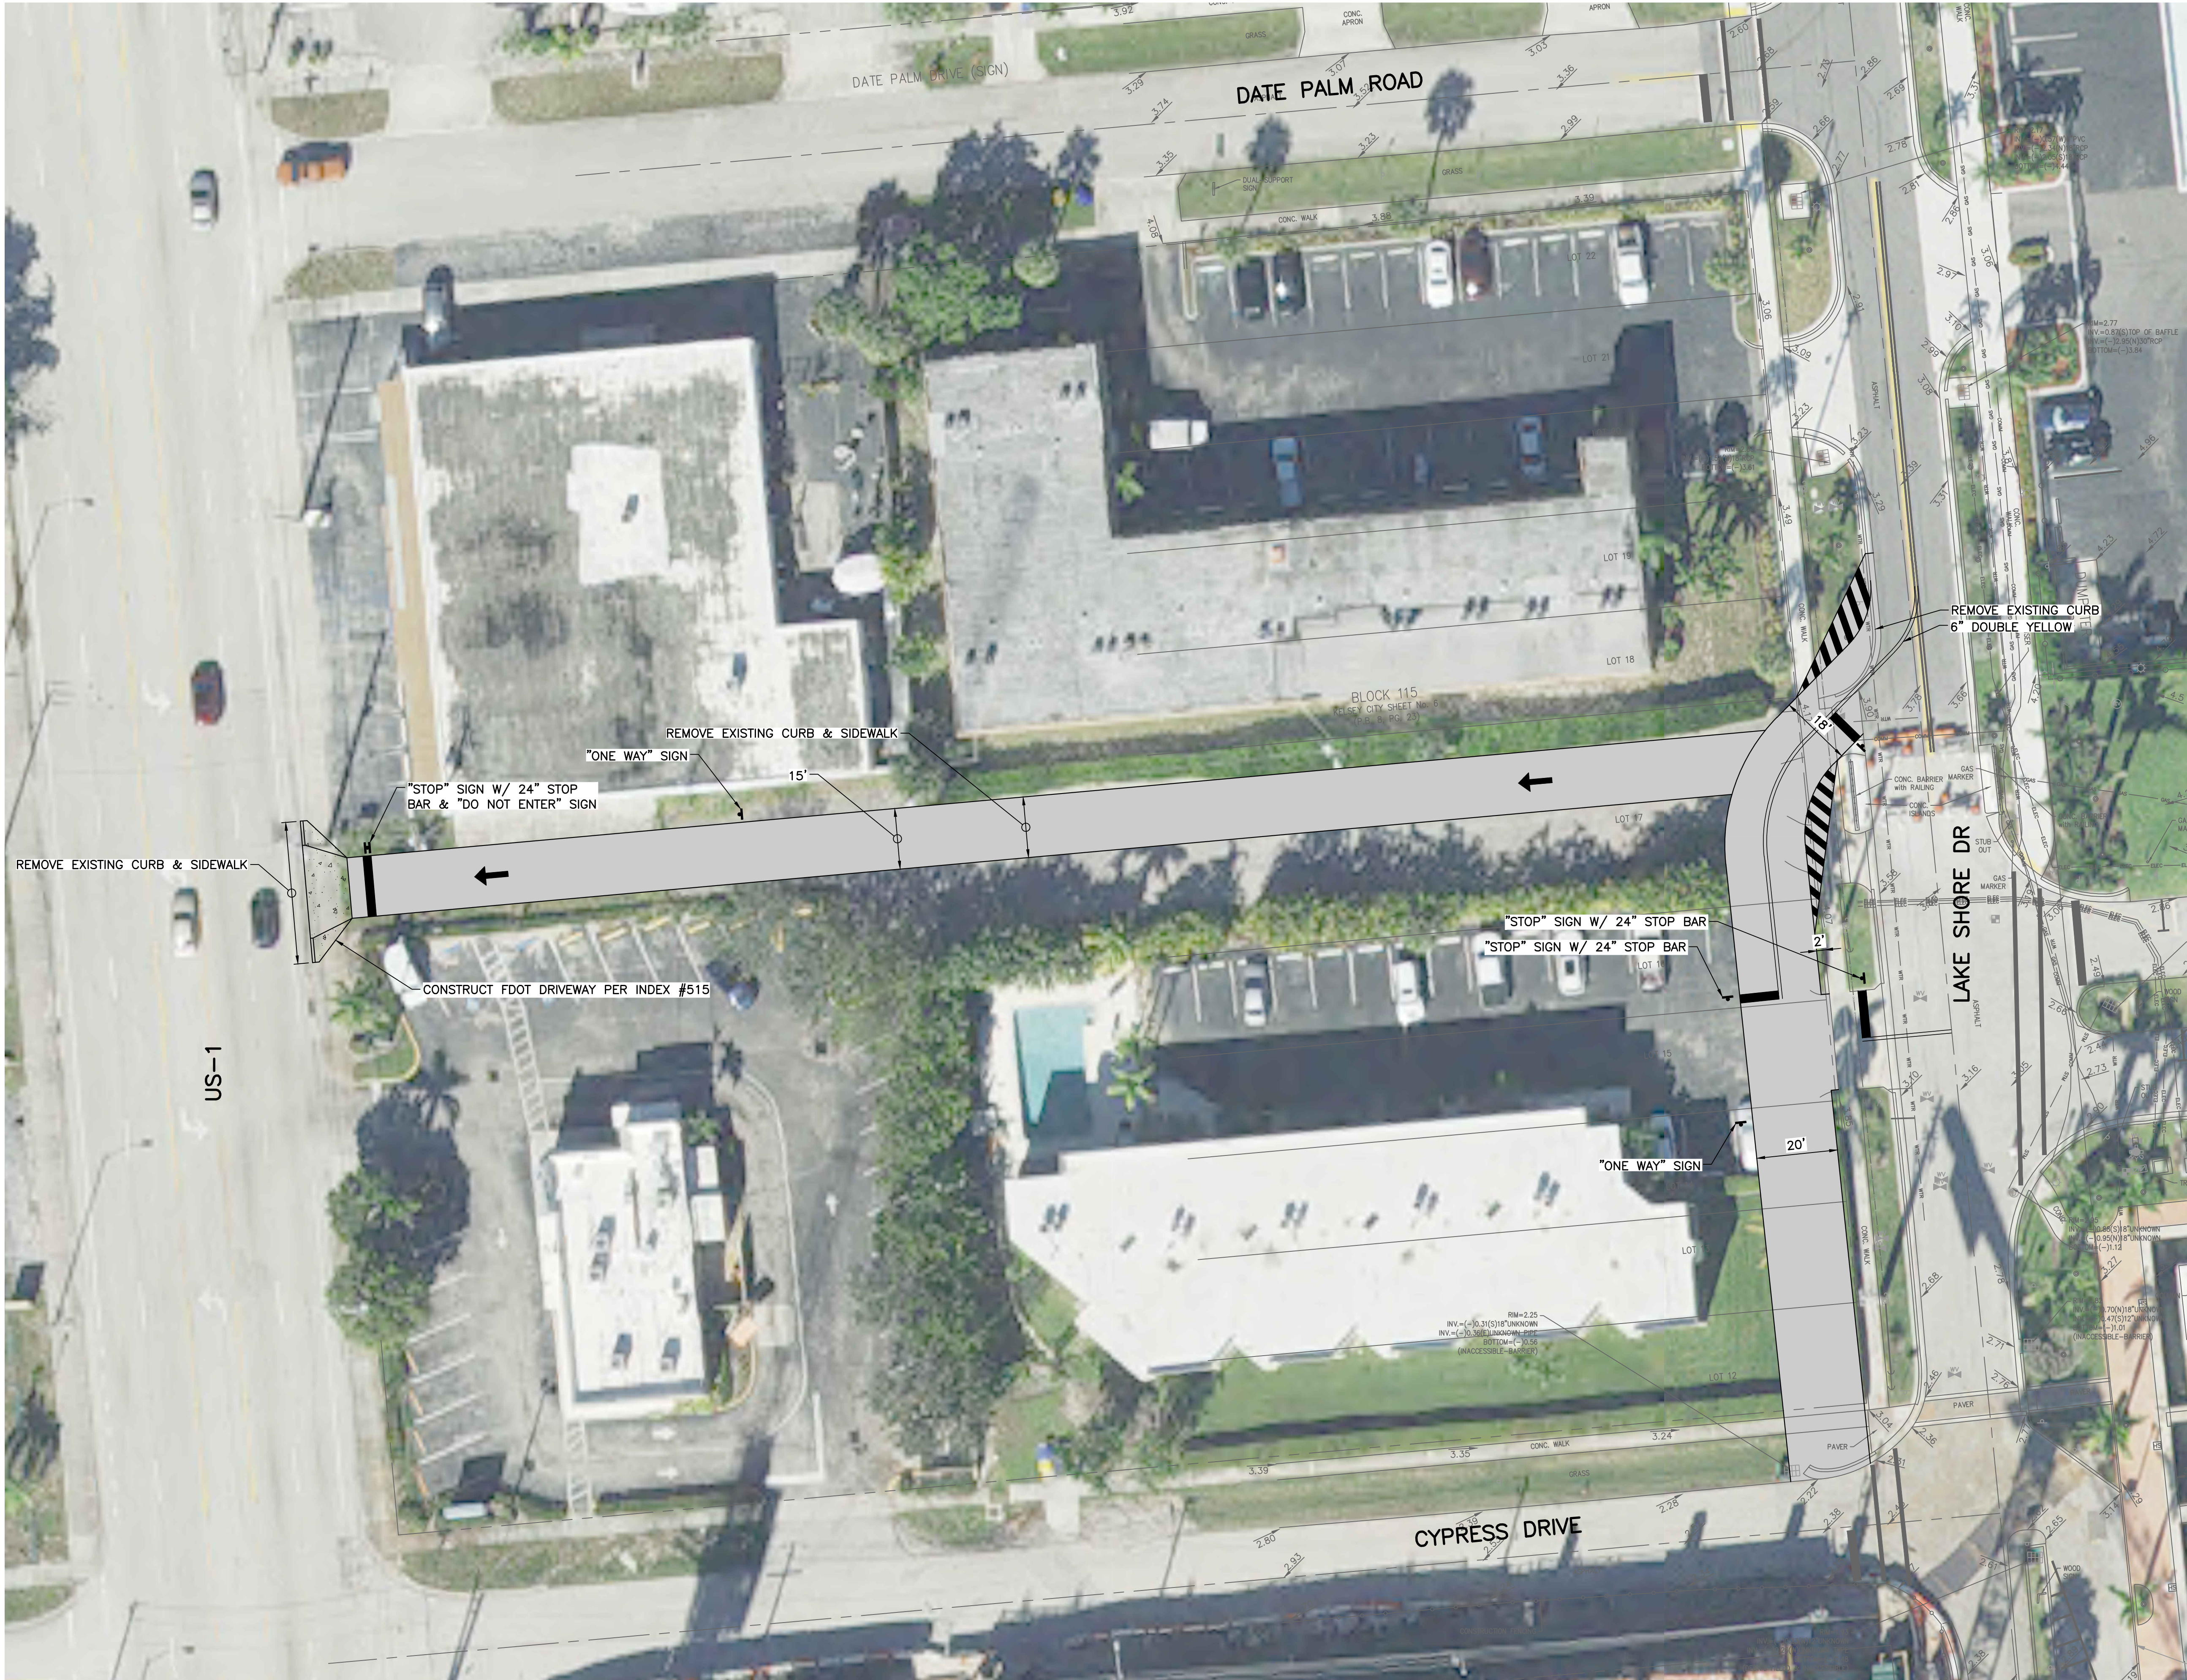

LOCATION MAP
NOT TO SCALE

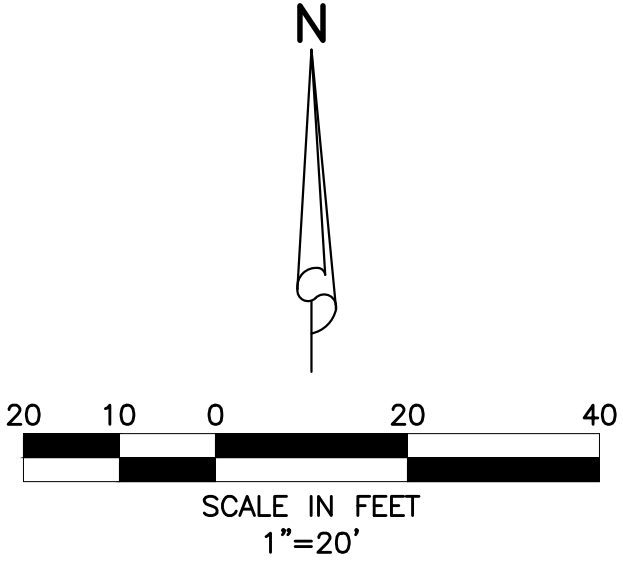

PAVEMENT SPECIFICATIONS:
SURFACE - 1 1/2" A.C.S.C TYPE S-3
BASE - 8" LIMEROCK BASE
SUBGRADE - 12" COMPACTED SUBGRADE

12/5/2023

SIMMONS & WHITE
2581 Metrocentre Blvd West, Ste 3 | West Palm Beach, FL 33407
Authorization # 3452 | 561.478.7848

NAUTILUS 220
SECTION 21, TOWNSHIP 42S., RANGE 43E.
TOWN OF LAKE PARK, FLORIDA
TEMPORARY ACCESS PLAN

REVISIONS

DESIGN E.C.	DRAWN C.O.	CHECKED	APPROVED	DATE
----------------	---------------	---------	----------	------

JOB NO. 19-038	DRAWING NO. 19038Z22	SHEET 1	OF 1
-------------------	-------------------------	------------	---------