
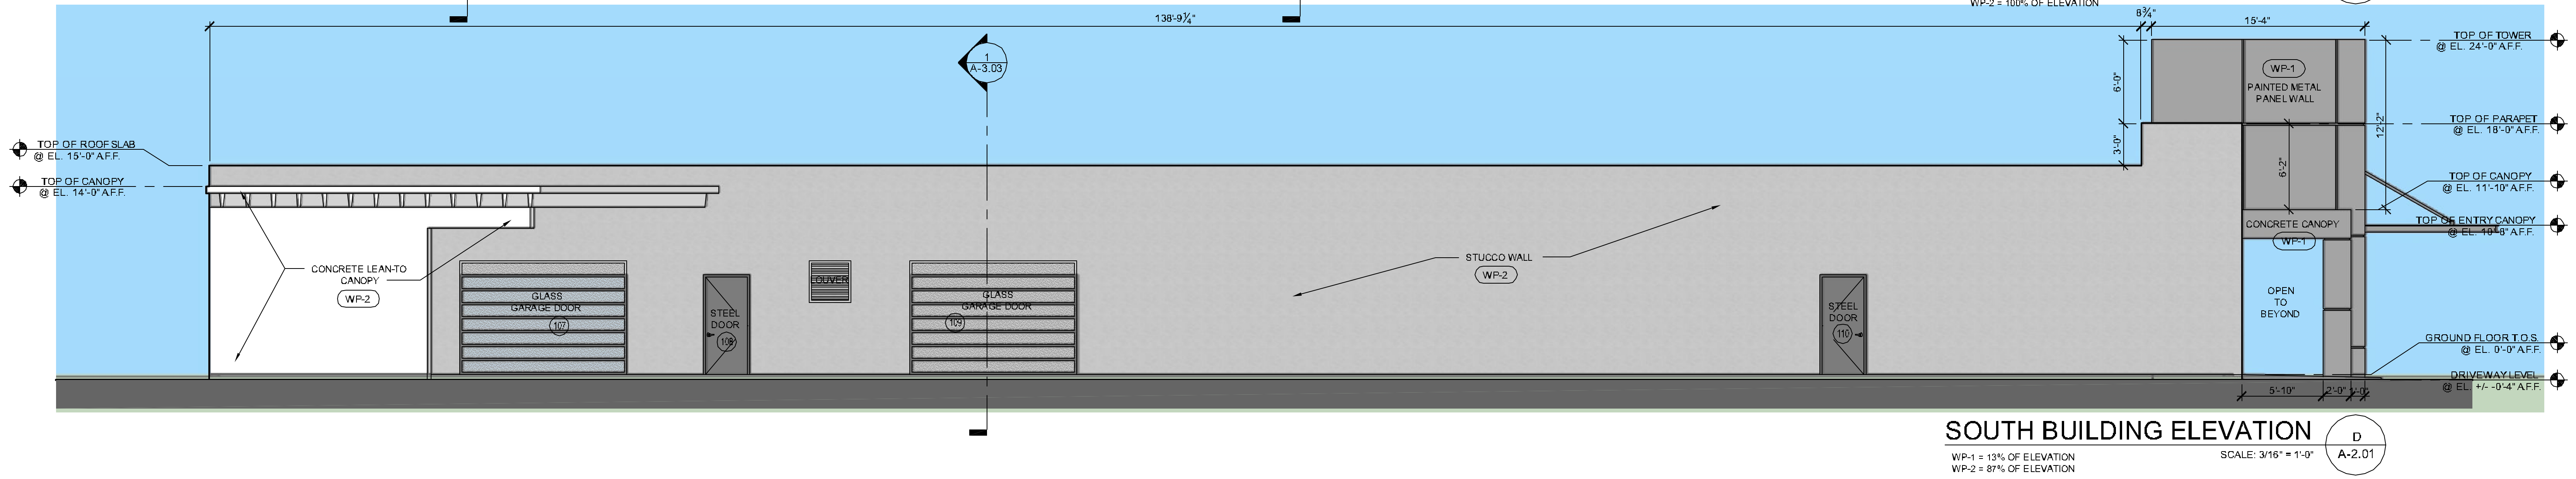
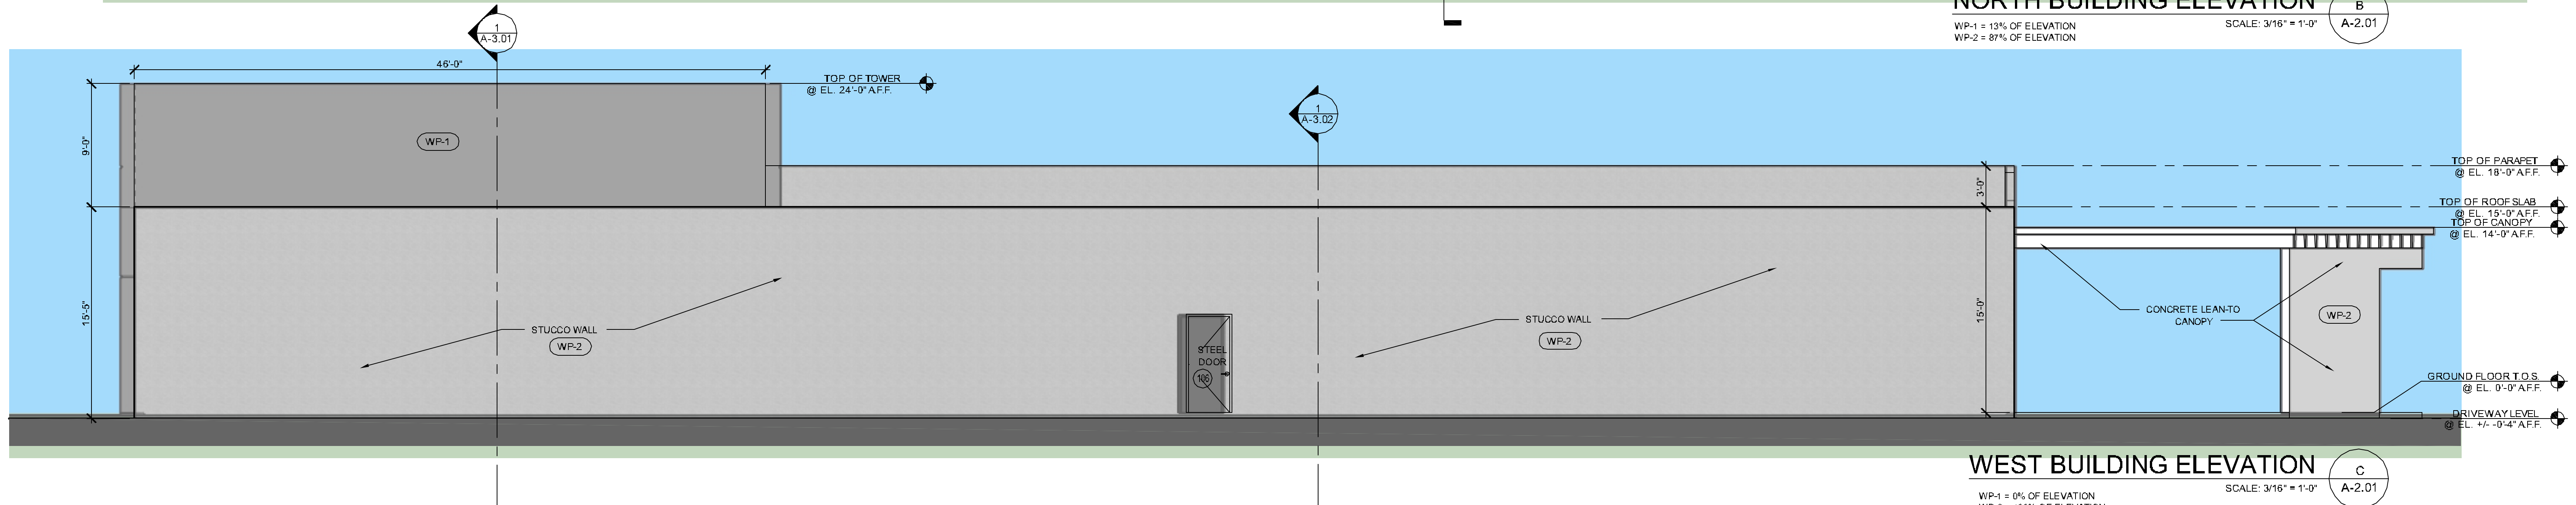
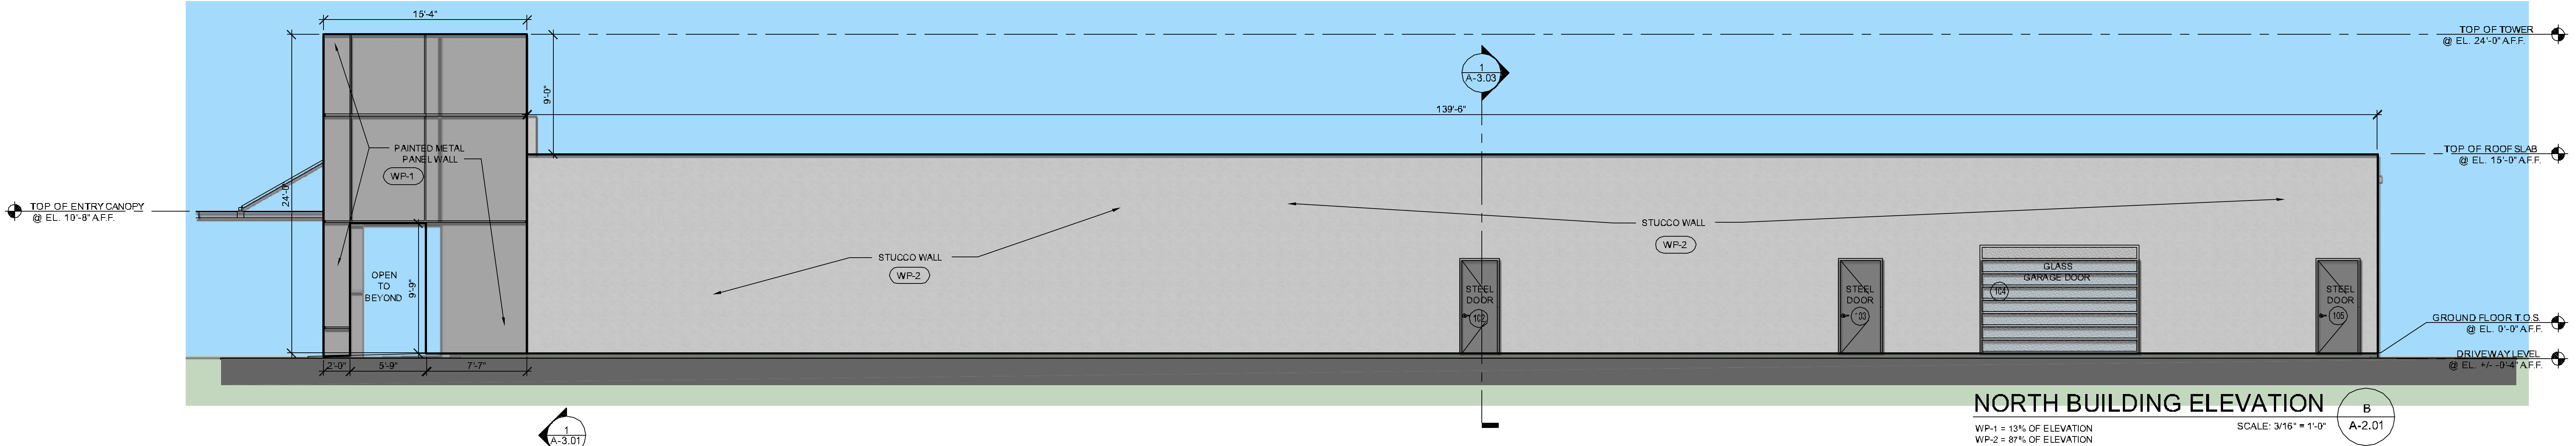


FINISH SCHEDULE	
SYMBOL	DESCRIPTION
(WP-1)	WALL PAINT-INTERIOR MFGR: BENJAMIN MOORE STYLE: N/A COLOR: STEEL WOOL 2121-20
(WP-2)	WALL PAINT-EXTERIOR MFGR: BENJAMIN MOORE STYLE: N/A COLOR: MOONSHINE 2140-60
(WT-1)	WALL TILE- EXTERIOR MFGR: EL DORADO STONE STYLE: VINTAGE RANCH WOOD PLANK TILE COLOR: SADDLEWOOD

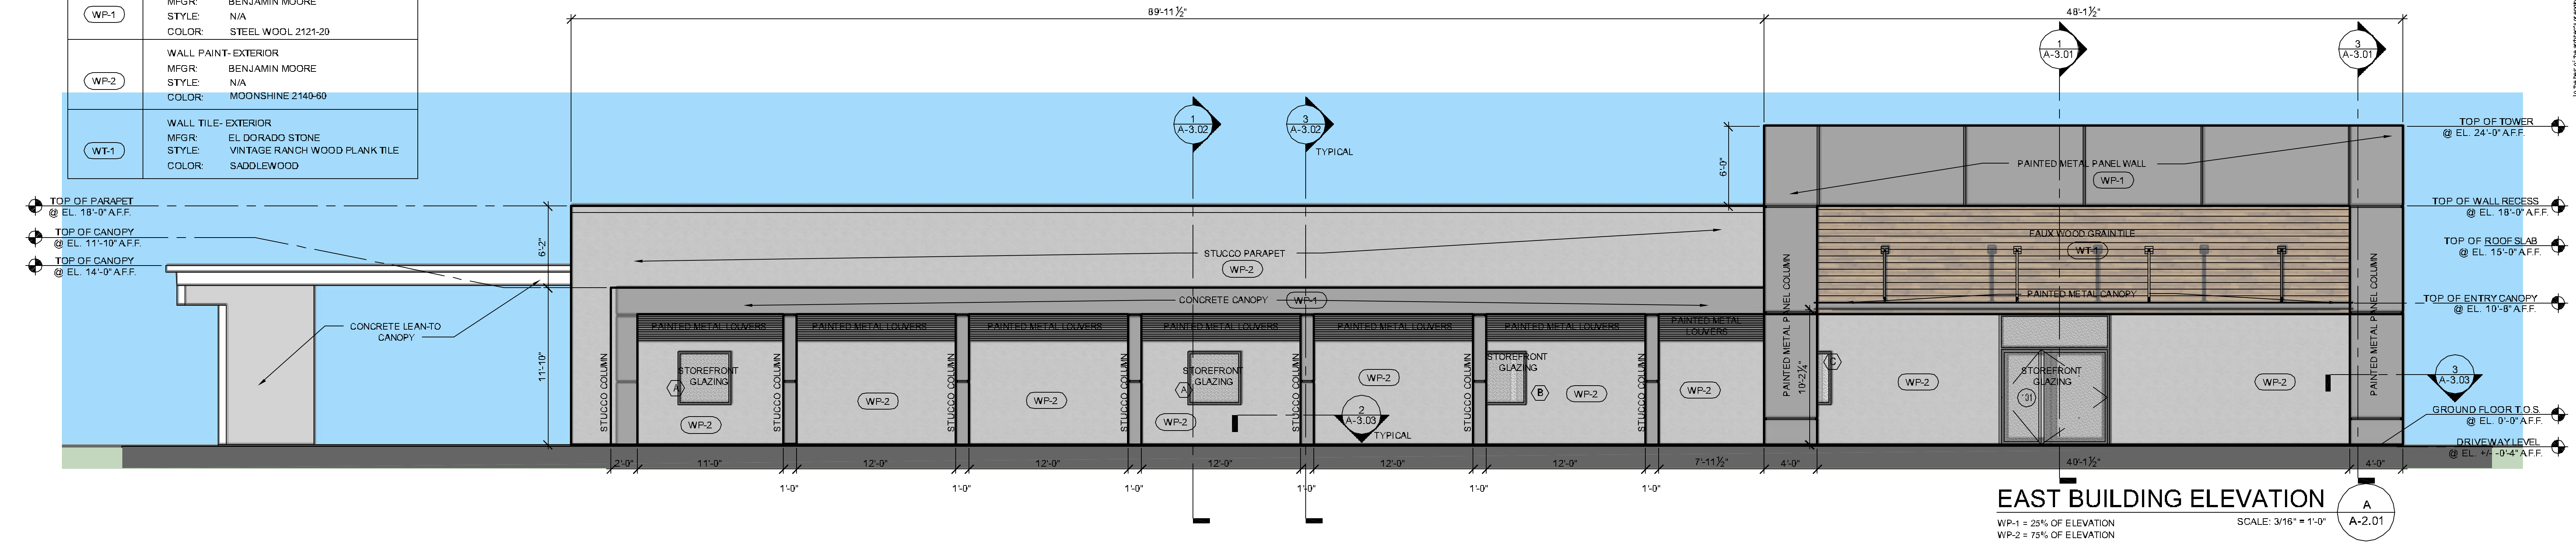

08-26-2022 - 100% CONSTRUCTION DOCUMENT - PERMIT SUBMITTAL - FOR CONSTRUCTION

Official Issue Permit Submittal 08-26-2022

DATE
1
2
3
4
5
6
7
8

Architect: BRENT A. WOOD ARCHITECTURE LLC

Client: Dealer's Management, Inc.
C/O: Mr. John Staluppi, Sr.

Project Name: 1220 10TH Street Renovation

Drawing Name: BUILDING ELEVATIONS

Sheet Number: A-2.01

BRENT A. WOOD, NCARB, ARS4108
20 S.E. Ocean Blvd., Stuart, FL 34996
Tel: 772.220.1217 Fax: 772.419.5061

133 U.S. Highway One
North Palm Beach, Florida 33408

Project Number: 222019
Drawing Date: 08-26-2022
© 2022 Brent A. Wood