




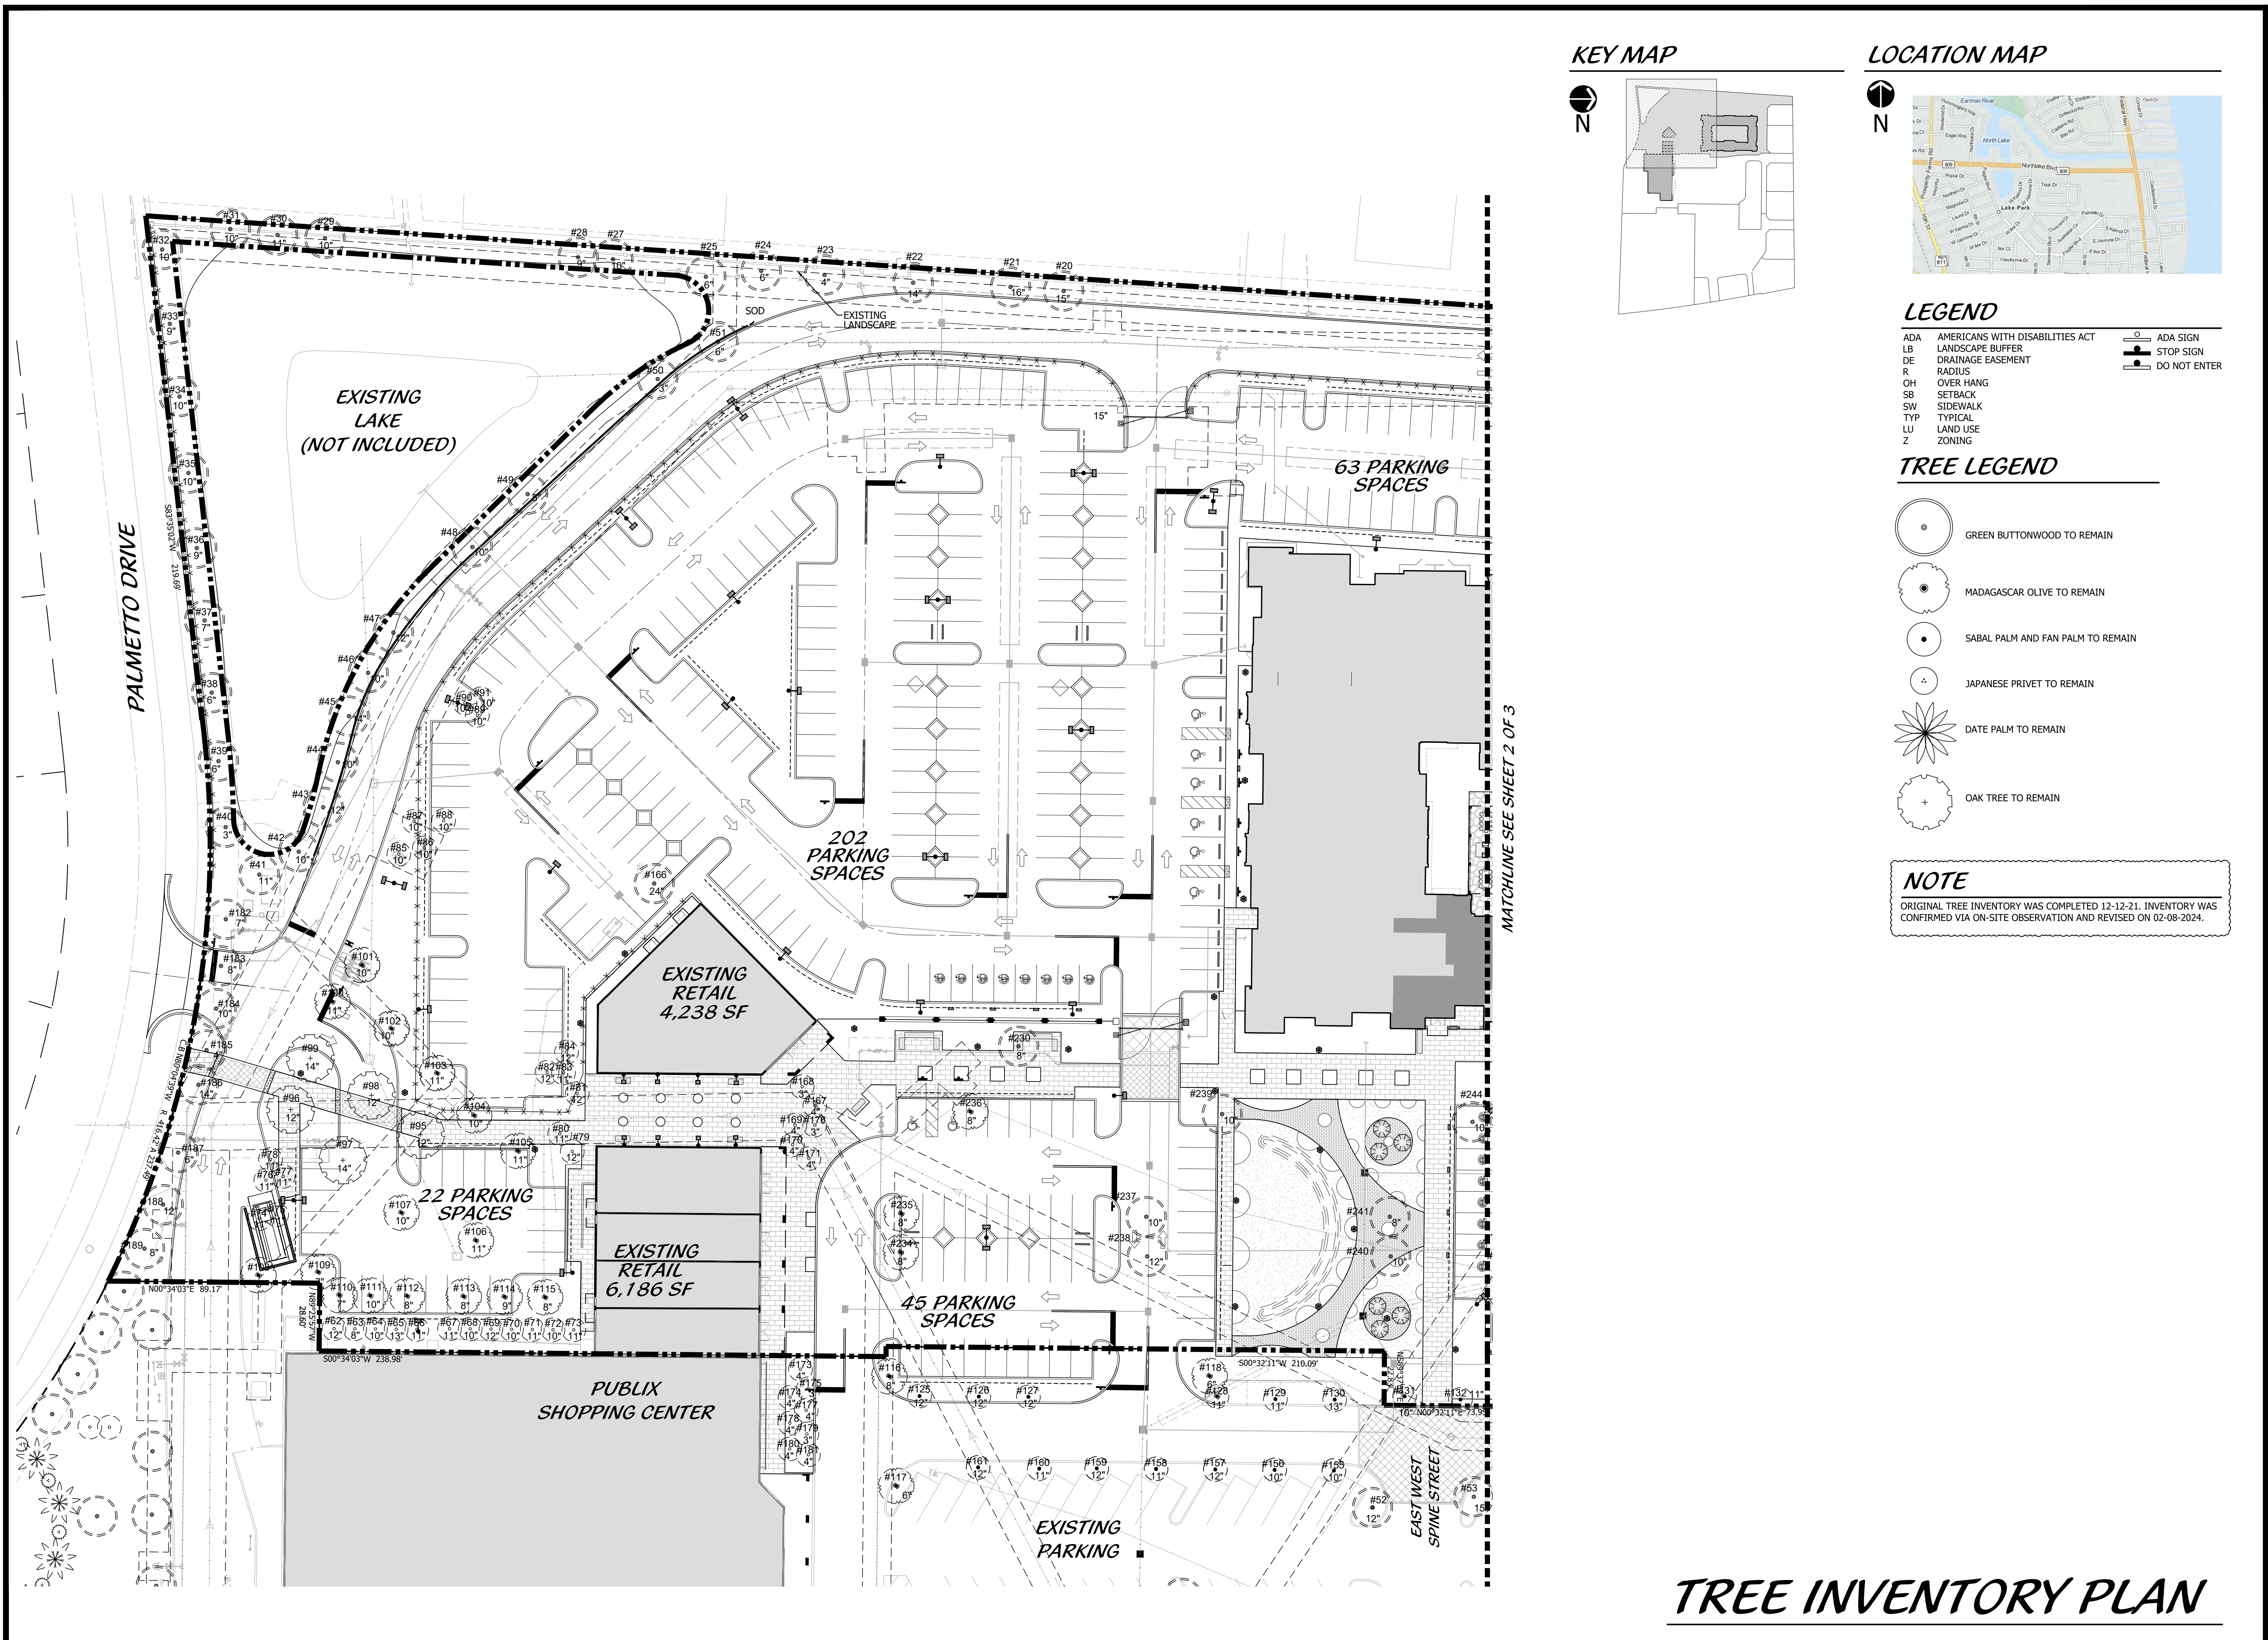

KEY MAP

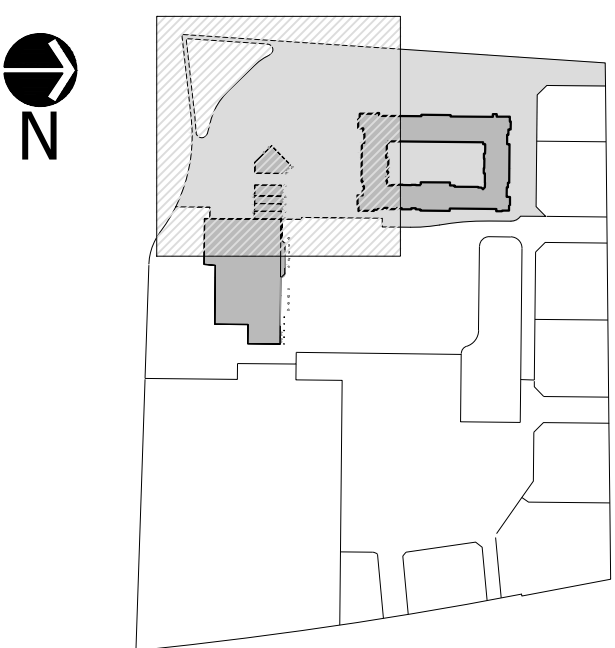

LOCATION MAP

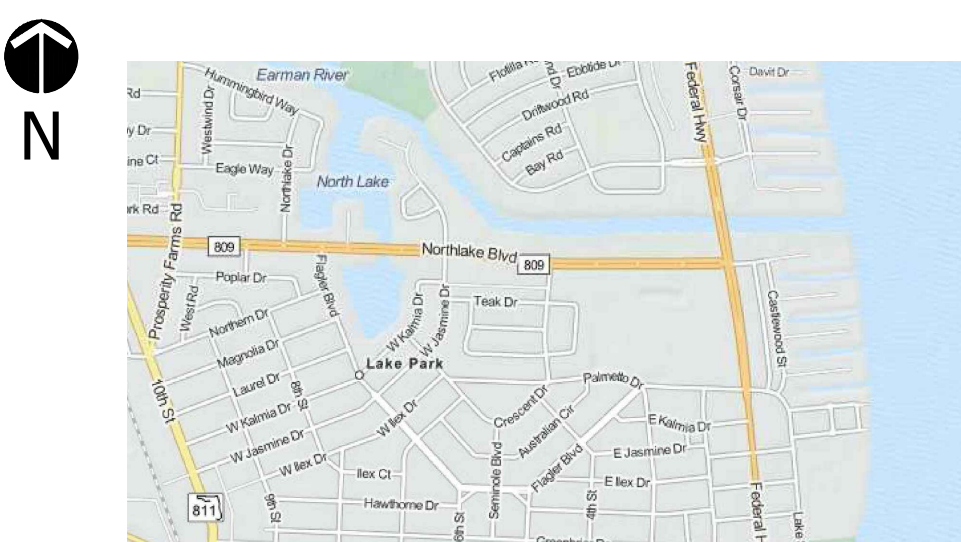

LEGEND


- | | | | |
|-----|---------------------------------|---|--------------|
| ADA | AMERICANS WITH DISABILITIES ACT | ○ | ADA SIGN |
| LB | LANDSCAPE BUFFER | + | STOP SIGN |
| DE | DRAINAGE EASEMENT | — | DO NOT ENTER |
| R | RADIUS | | |
| OH | OVER HANG | | |
| SB | SETBACK | | |
| SW | SIDEWALK | | |
| TYP | TYPICAL | | |
| LU | LAND USE | | |
| Z | ZONING | | |

TREE LEGEND

- | | |
|--|-----------------------------------|
| | GREEN BUTTONWOOD TO REMAIN |
| | MADAGASCAR OLIVE TO REMAIN |
| | SABAL PALM AND FAN PALM TO REMAIN |
| | JAPANESE PRIVET TO REMAIN |
| | DATE PALM TO REMAIN |
| | OAK TREE TO REMAIN |

NOTE

ORIGINAL TREE INVENTORY WAS COMPLETED 12-12-21. INVENTORY WAS CONFIRMED VIA ON-SITE OBSERVATION AND REVISED ON 02-08-2024.

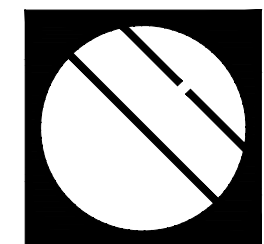

Cotleur & Hearing

Landscape Architects
Land Planners
Environmental Consultants
1934 Commerce Lane
Suite 1
Jupiter, Florida 33458
561.747.6336 · Fax 747.1377
www.cotleurhearing.com
Lic# LC-C000239

Northlake Promenade Apartments

Tree Inventory Plan
Lake Park, Florida

Donaldson E
Hearing: A0109800000
015D8A13286A00016
979

Digitally signed by Donaldson E
Hearing: A0109800000015D8A1
3286A00016979



Scale: 1" = 30'


DESIGNED	DEH
DRAWN	JM/RNK
APPROVED	DEH
JOB NUMBER	21-0521
DATE	12-12-21
REVISIONS	01-12-22
	02-12-24
	02-28-24
	04-05-24

April 05, 2024 1:44:29 p.m.
Drawing: 21-0521 TREE PLAN.DWG


SHEET 1 OF 3

© COTLEUR & HEARING, INC.
These drawings are the property of the architect and are
not to be used for extensions or on other projects except
by agreement in writing with the architect. Immediately
report any discrepancies to the architect.


TREE INVENTORY PLAN

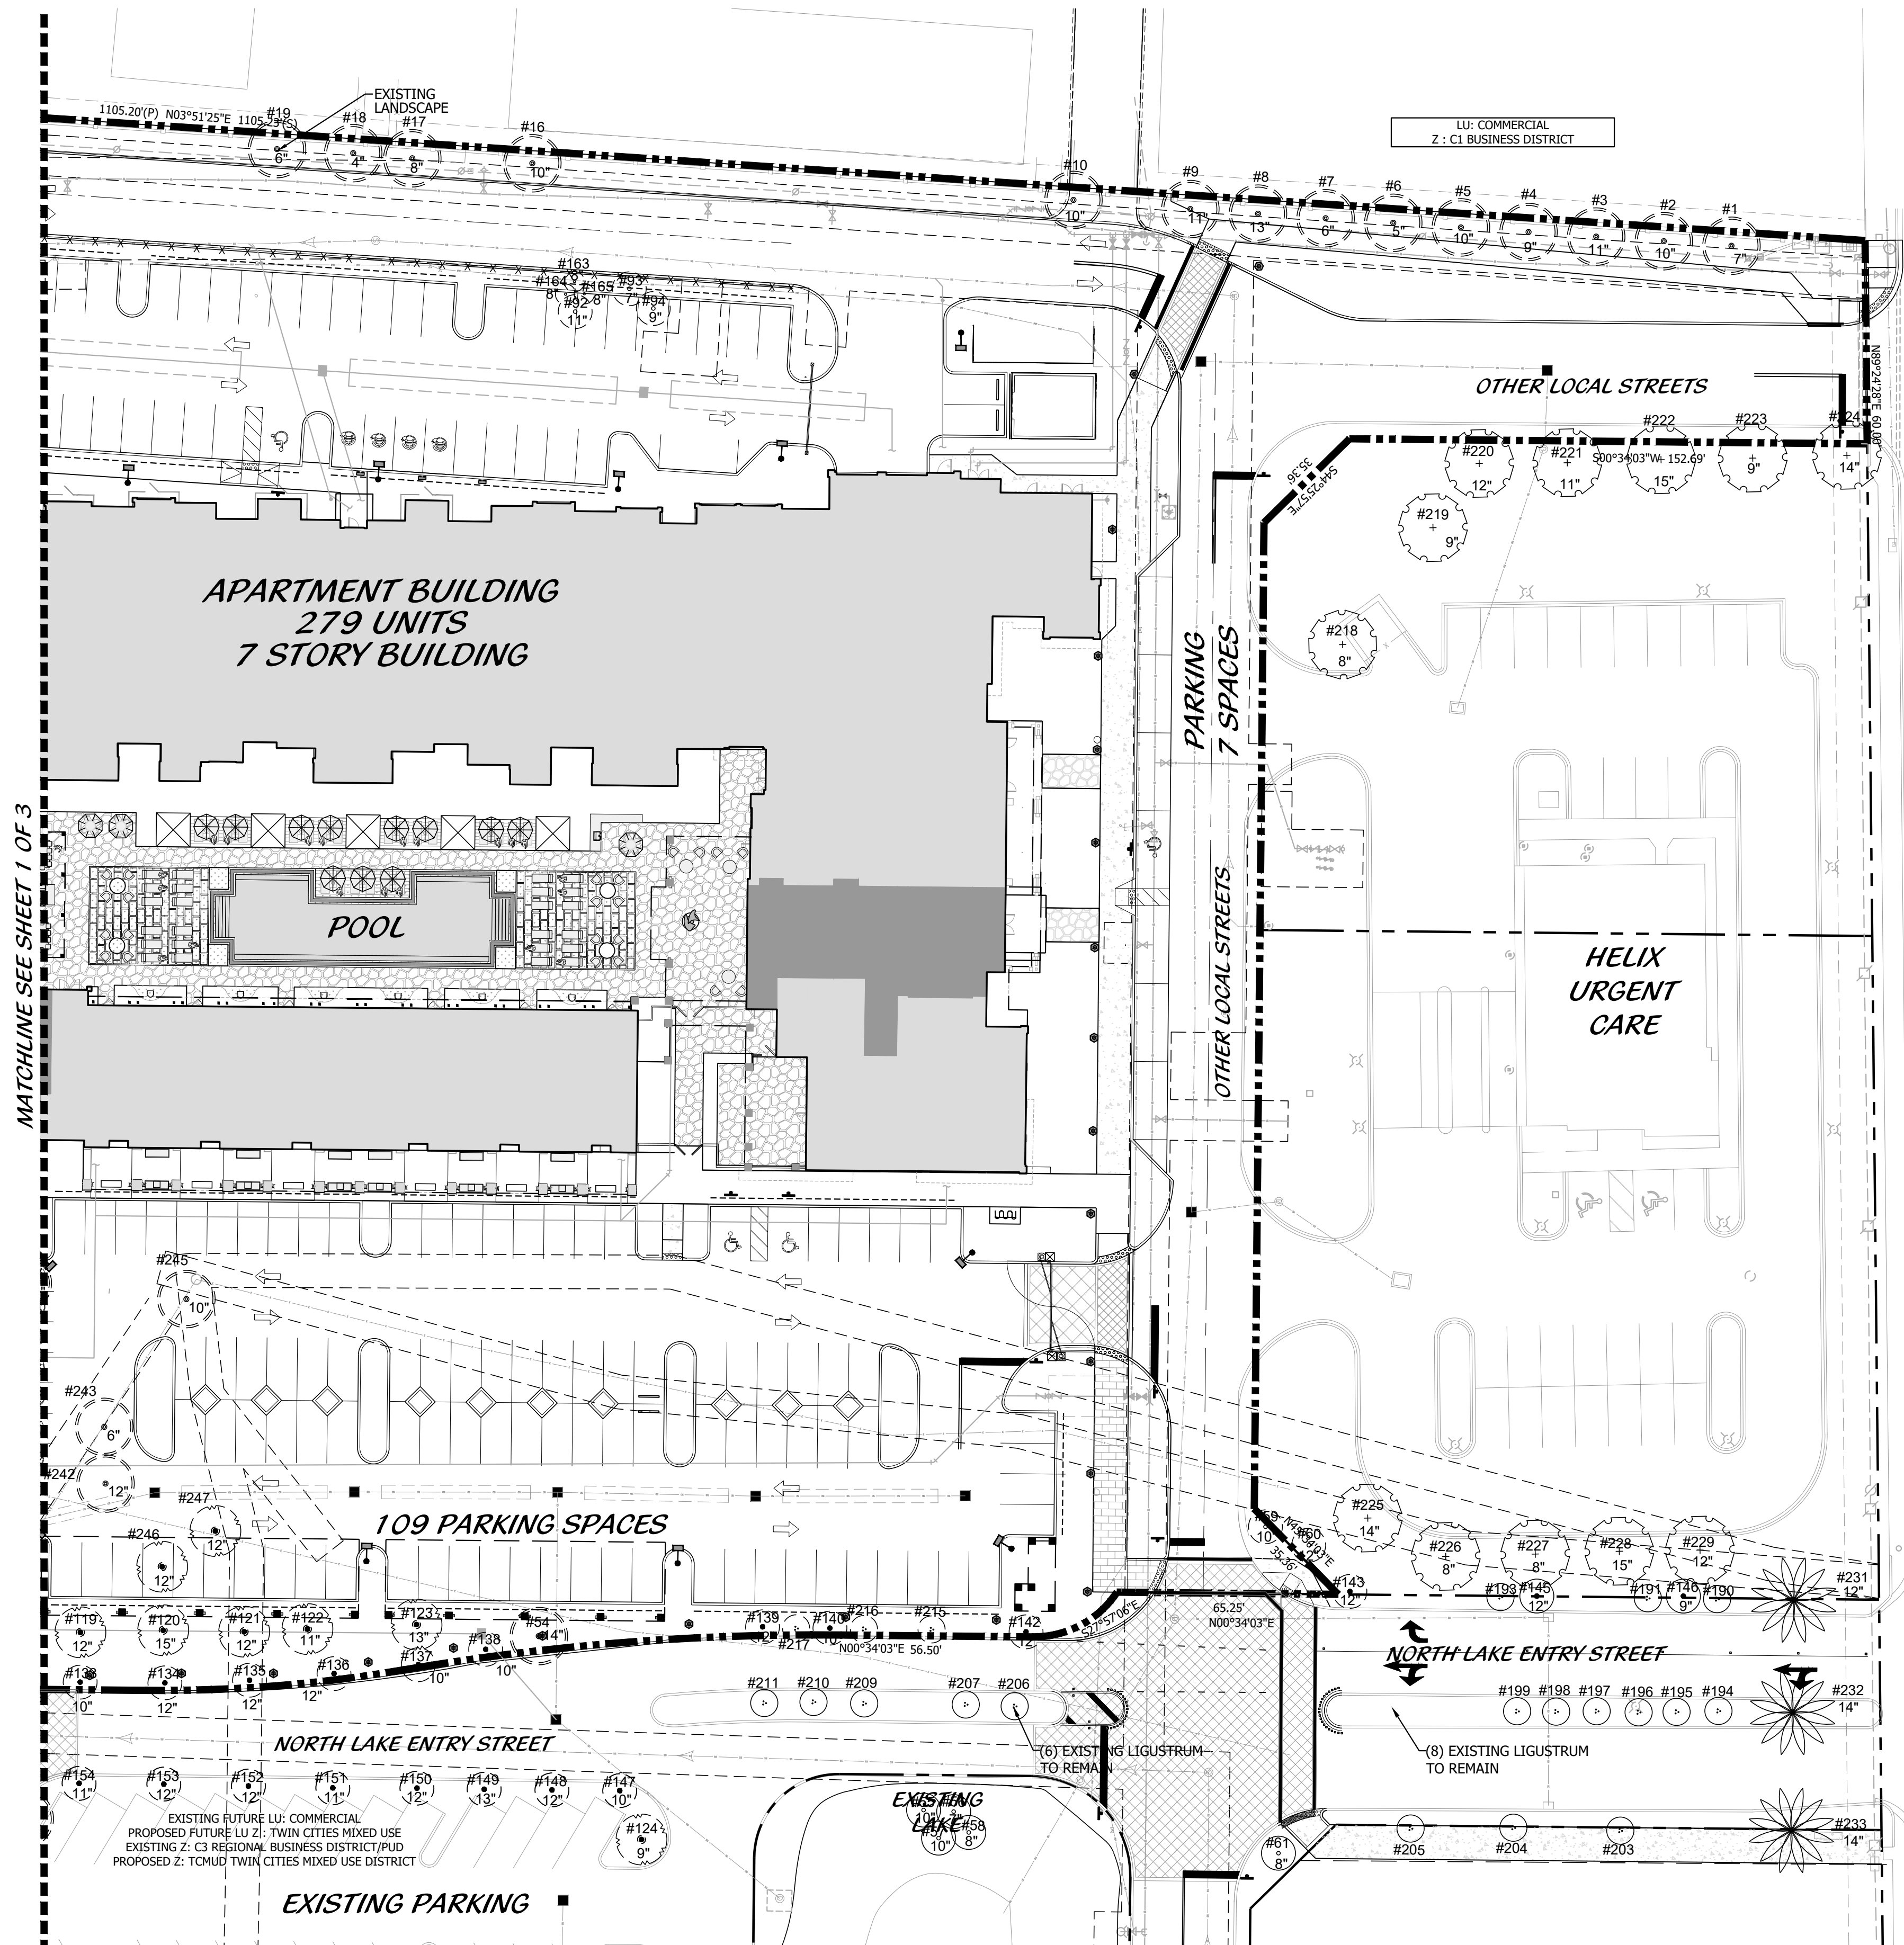

KEY MAP

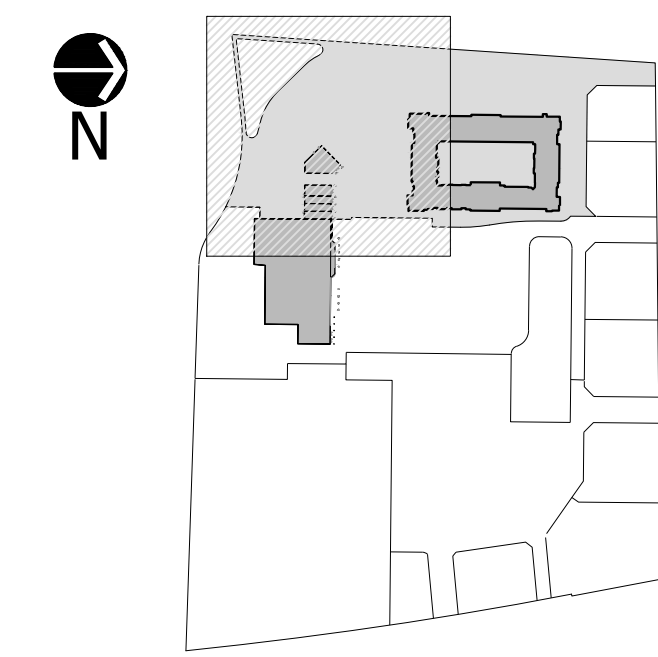

LOCATION MAP

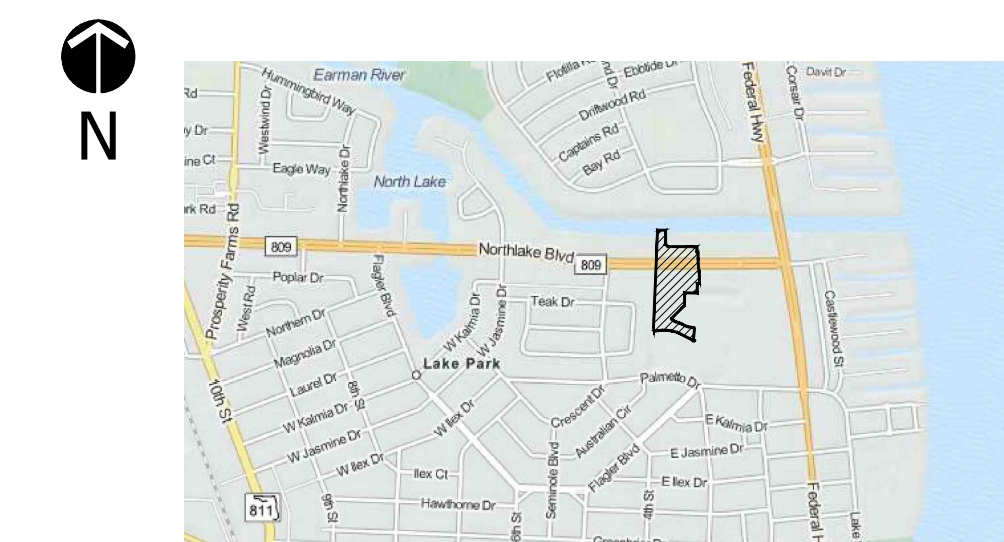

LEGEND


- ADA AMERICANS WITH DISABILITIES ACT
 - LB LANDSCAPE BUFFER
 - DE DRAINAGE EASEMENT
 - R RADIUS
 - OH OVER HANG
 - SB SETBACK
 - SW SIDEWALK
 - TYP TYPICAL
 - LU LAND USE
 - Z ZONING
- ADA SIGN
 - STOP SIGN
 - DO NOT ENTER

TREE LEGEND

- GREEN BUTTWOOD TO REMAIN
- MADAGASCAR OLIVE TO REMAIN
- SABAL PALM AND FAN PALM TO REMAIN
- JAPANESE PRIVET TO REMAIN
- DATE PALM TO REMAIN
- OAK TREE TO REMAIN

NOTE

ORIGINAL TREE INVENTORY WAS COMPLETED 12-12-21. INVENTORY WAS CONFIRMED VIA ON-SITE OBSERVATION AND REVISED ON 02-08-2024.

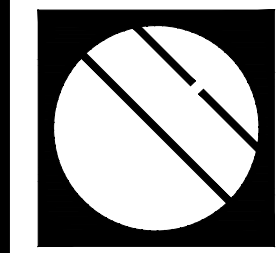


Cotleur & Hearing

Landscape Architects
Land Planners
Environmental Consultants
1934 Commerce Lane
Suite 1
Jupiter, Florida 33458
561.747.6336 · Fax 747.1377
www.cotleurhearing.com
Lic# LC-C000239

Northlake Promenade Apartments
Tree Inventory Plan
Lake Park, Florida

Donaldso
n E
Hearing
01098000
00015D8A

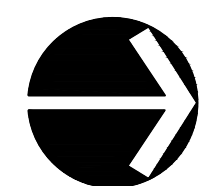

Scale: 1" = 30'

DESIGNED	DEH
DRAWN	JM/RNK
APPROVED	DEH
JOB NUMBER	21-0521
DATE	12-12-21
REVISIONS	01-12-22
	02-12-24
	02-28-24
	04-05-24

April 05, 2024 1:44:29 p.m.
Drawing: 21-0521 TREE PLAN.DWG

TREE INVENTORY PLAN


TREE TAG	BOTANICAL NAME	COMMON NAME	DBH	NATIVE	DROUGHT TOLERANT	CONDITION
1	CONOCARPUS ERECTUS	GREEN BUTTONWOOD	12"	Y	Y	FAIR
2	CONOCARPUS ERECTUS	GREEN BUTTONWOOD	18"	Y	Y	FAIR
3	CONOCARPUS ERECTUS	GREEN BUTTONWOOD	11"	Y	Y	FAIR
4	CONOCARPUS ERECTUS	GREEN BUTTONWOOD	13"	Y	Y	FAIR
5	CONOCARPUS ERECTUS	GREEN BUTTONWOOD	13"	Y	Y	FAIR
6	CONOCARPUS ERECTUS	GREEN BUTTONWOOD	8"	Y	Y	FAIR
7	CONOCARPUS ERECTUS	GREEN BUTTONWOOD	9"	Y	Y	FAIR
8	CONOCARPUS ERECTUS	GREEN BUTTONWOOD	16"	Y	Y	FAIR
9	CONOCARPUS ERECTUS	GREEN BUTTONWOOD	16"	Y	Y	FAIR
10	CONOCARPUS ERECTUS	GREEN BUTTONWOOD	14"	Y	Y	FAIR
16	CONOCARPUS ERECTUS	GREEN BUTTONWOOD	12"	Y	Y	FAIR
17	CONOCARPUS ERECTUS	GREEN BUTTONWOOD	12"	Y	Y	FAIR
18	CONOCARPUS ERECTUS	GREEN BUTTONWOOD	4"	Y	Y	FAIR
19	CONOCARPUS ERECTUS	GREEN BUTTONWOOD	6"	Y	Y	FAIR
20	CONOCARPUS ERECTUS	GREEN BUTTONWOOD	15"	Y	Y	FAIR
21	CONOCARPUS ERECTUS	GREEN BUTTONWOOD	16"	Y	Y	FAIR
22	CONOCARPUS ERECTUS	GREEN BUTTONWOOD	14"	Y	Y	FAIR
23	CONOCARPUS ERECTUS	GREEN BUTTONWOOD	4"	Y	Y	FAIR
24	CONOCARPUS ERECTUS	GREEN BUTTONWOOD	6"	Y	Y	FAIR
25	CONOCARPUS ERECTUS	GREEN BUTTONWOOD	6"	Y	Y	FAIR
27	CONOCARPUS ERECTUS	GREEN BUTTONWOOD	10"	Y	Y	FAIR
28	CONOCARPUS ERECTUS	GREEN BUTTONWOOD	9"	Y	Y	FAIR
29	CONOCARPUS ERECTUS	GREEN BUTTONWOOD	10"	Y	Y	FAIR
30	CONOCARPUS ERECTUS	GREEN BUTTONWOOD	11"	Y	Y	FAIR
31	CONOCARPUS ERECTUS	GREEN BUTTONWOOD	10"	Y	Y	FAIR
32	CONOCARPUS ERECTUS	GREEN BUTTONWOOD	10"	Y	Y	FAIR
33	CONOCARPUS ERECTUS	GREEN BUTTONWOOD	9"	Y	Y	FAIR
34	CONOCARPUS ERECTUS	GREEN BUTTONWOOD	10"	Y	Y	FAIR
35	CONOCARPUS ERECTUS	GREEN BUTTONWOOD	10"	Y	Y	FAIR
36	CONOCARPUS ERECTUS	GREEN BUTTONWOOD	9"	Y	Y	FAIR
37	CONOCARPUS ERECTUS	GREEN BUTTONWOOD	7"	Y	Y	FAIR
38	CONOCARPUS ERECTUS	GREEN BUTTONWOOD	6"	Y	Y	FAIR
39	CONOCARPUS ERECTUS	GREEN BUTTONWOOD	6"	Y	Y	FAIR
40	CONOCARPUS ERECTUS	GREEN BUTTONWOOD	3"	Y	Y	FAIR
41	CONOCARPUS ERECTUS	GREEN BUTTONWOOD	11"	Y	Y	FAIR
42	CONOCARPUS ERECTUS	GREEN BUTTONWOOD	10"	Y	Y	FAIR
43	CONOCARPUS ERECTUS	GREEN BUTTONWOOD	12"	Y	Y	FAIR
44	CONOCARPUS ERECTUS	GREEN BUTTONWOOD	10"	Y	Y	FAIR
45	CONOCARPUS ERECTUS	GREEN BUTTONWOOD	14"	Y	Y	FAIR
46	CONOCARPUS ERECTUS	GREEN BUTTONWOOD	10"	Y	Y	FAIR
47	CONOCARPUS ERECTUS	GREEN BUTTONWOOD	12"	Y	Y	FAIR
48	CONOCARPUS ERECTUS	GREEN BUTTONWOOD	10"	Y	Y	FAIR
49	CONOCARPUS ERECTUS	GREEN BUTTONWOOD	5"	Y	Y	FAIR
50	CONOCARPUS ERECTUS	GREEN BUTTONWOOD	3"	Y	Y	FAIR
51	CONOCARPUS ERECTUS	GREEN BUTTONWOOD	6"	Y	Y	FAIR
52	CONOCARPUS ERECTUS	GREEN BUTTONWOOD	12"	Y	Y	FAIR
53	CONOCARPUS ERECTUS	GREEN BUTTONWOOD	15"	Y	Y	FAIR
54	CONOCARPUS ERECTUS	GREEN BUTTONWOOD	14"	Y	Y	FAIR
55	SABAL PALMETTO	SABAL PALM	10"	Y	Y	FAIR
56	SABAL PALMETTO	SABAL PALM	7"	Y	Y	FAIR
57	SABAL PALMETTO	SABAL PALM	10"	Y	Y	FAIR
58	SABAL PALMETTO	SABAL PALM	8"	Y	Y	FAIR
59	SABAL PALMETTO	SABAL PALM	10"	Y	Y	FAIR
60	SABAL PALMETTO	SABAL PALM	12"	Y	Y	FAIR
61	SABAL PALMETTO	SABAL PALM	8"	Y	Y	FAIR
62	SABAL PALMETTO	SABAL PALM	12"	Y	Y	FAIR
63	SABAL PALMETTO	SABAL PALM	8"	Y	Y	FAIR
64	SABAL PALMETTO	SABAL PALM	10"	Y	Y	FAIR
65	SABAL PALMETTO	SABAL PALM	13"	Y	Y	FAIR
66	SABAL PALMETTO	SABAL PALM	11"	Y	Y	FAIR
67	SABAL PALMETTO	SABAL PALM	11"	Y	Y	FAIR
68	SABAL PALMETTO	SABAL PALM	10"	Y	Y	FAIR
69	SABAL PALMETTO	SABAL PALM	12"	Y	Y	FAIR
70	SABAL PALMETTO	SABAL PALM	10"	Y	Y	FAIR
71	SABAL PALMETTO	SABAL PALM	11"	Y	Y	FAIR
72	SABAL PALMETTO	SABAL PALM	10"	Y	Y	FAIR
73	SABAL PALMETTO	SABAL PALM	11"	Y	Y	FAIR
74	SABAL PALMETTO	SABAL PALM	11"	Y	Y	FAIR
75	SABAL PALMETTO	SABAL PALM	11"	Y	Y	FAIR
76	SABAL PALMETTO	SABAL PALM	11"	Y	Y	FAIR
77	SABAL PALMETTO	SABAL PALM	11"	Y	Y	FAIR
78	SABAL PALMETTO	SABAL PALM	11"	Y	Y	FAIR
79	SABAL PALMETTO	SABAL PALM	12"	Y	Y	FAIR
80	SABAL PALMETTO	SABAL PALM	11"	Y	Y	FAIR
81	SABAL PALMETTO	SABAL PALM	12"	Y	Y	FAIR
82	SABAL PALMETTO	SABAL PALM	12"	Y	Y	FAIR
83	SABAL PALMETTO	SABAL PALM	11"	Y	Y	FAIR
84	SABAL PALMETTO	SABAL PALM	12"	Y	Y	FAIR
85	SABAL PALMETTO	SABAL PALM	10"	Y	Y	FAIR
86	SABAL PALMETTO	SABAL PALM	10"	Y	Y	FAIR
87	SABAL PALMETTO	SABAL PALM	10"	Y	Y	FAIR
88	SABAL PALMETTO	SABAL PALM	10"	Y	Y	FAIR
89	SABAL PALMETTO	SABAL PALM	10"	Y	Y	FAIR
90	SABAL PALMETTO	SABAL PALM	10"	Y	Y	FAIR
91	SABAL PALMETTO	SABAL PALM	10"	Y	Y	FAIR
92	SABAL PALMETTO	SABAL PALM	12"	Y	Y	FAIR
93	SABAL PALMETTO	SABAL PALM	7"	Y	Y	FAIR
94	SABAL PALMETTO	SABAL PALM	9"	Y	Y	FAIR
95	QUERCUS VIRGINIANA	OAK TREE	12"	Y	Y	FAIR
96	QUERCUS VIRGINIANA	OAK TREE	12"	Y	Y	FAIR
97	QUERCUS VIRGINIANA	OAK TREE	14"	Y	Y	FAIR
98	QUERCUS VIRGINIANA	OAK TREE	12"	Y	Y	FAIR
99	QUERCUS VIRGINIANA	OAK TREE	14"	Y	Y	FAIR
100	NORONHLA EMARGINATA	MADAGASCAR OLIVE	11"	N	Y	FAIR
101	NORONHLA EMARGINATA	MADAGASCAR OLIVE	10"	N	Y	FAIR
102	NORONHLA EMARGINATA	MADAGASCAR OLIVE	10"	N	Y	FAIR
103	NORONHLA EMARGINATA	MADAGASCAR OLIVE	11"	N	Y	FAIR
104	NORONHLA EMARGINATA	MADAGASCAR OLIVE	10"	N	Y	FAIR
105	NORONHLA EMARGINATA	MADAGASCAR OLIVE	11"	N	Y	FAIR
106	NORONHLA EMARGINATA	MADAGASCAR OLIVE	11"	N	Y	FAIR
107	NORONHLA EMARGINATA	MADAGASCAR OLIVE	10"	N	Y	FAIR
108	NORONHLA EMARGINATA	MADAGASCAR OLIVE	8"	N	Y	FAIR
109	NORONHLA EMARGINATA	MADAGASCAR OLIVE	7"	N	Y	FAIR
110	NORONHLA EMARGINATA	MADAGASCAR OLIVE	7"	N	Y	FAIR
111	NORONHLA EMARGINATA	MADAGASCAR OLIVE	10"	N	Y	FAIR
112	NORONHLA EMARGINATA	MADAGASCAR OLIVE	8"	N	Y	FAIR
113	NORONHLA EMARGINATA	MADAGASCAR OLIVE	8"	N	Y	FAIR
114	NORONHLA EMARGINATA	MADAGASCAR OLIVE	9"	N	Y	FAIR
115	NORONHLA EMARGINATA	MADAGASCAR OLIVE	8"	N	Y	FAIR
116	NORONHLA EMARGINATA	MADAGASCAR OLIVE	8"	N	Y	FAIR
117	NORONHLA EMARGINATA	MADAGASCAR OLIVE	6"	N	Y	FAIR
118	NORONHLA EMARGINATA	MADAGASCAR OLIVE	6"	N	Y	FAIR
119	NORONHLA EMARGINATA	MADAGASCAR OLIVE	12"	N	Y	FAIR
120	NORONHLA EMARGINATA	MADAGASCAR OLIVE	15"	N	Y	FAIR
121	NORONHLA EMARGINATA	MADAGASCAR OLIVE	12"	N	Y	FAIR
122	NORONHLA EMARGINATA	MADAGASCAR OLIVE	11"	N	Y	FAIR
123	NORONHLA EMARGINATA	MADAGASCAR OLIVE	13"	N	Y	FAIR
124	NORONHLA EMARGINATA	MADAGASCAR OLIVE	9"	N	Y	FAIR
125	WASHINGTONIA ROBUSTA	FAN PALM	12"	N	Y	FAIR

TREE TAG	BOTANICAL NAME	COMMON NAME	DBH	NATIVE	DROUGHT TOLERANT	
126	WASHINGTONIA ROBUSTA	FAN PALM	12"	N	Y	FAIR
127	WASHINGTONIA ROBUSTA	FAN PALM	12"	N	Y	FAIR
128	WASHINGTONIA ROBUSTA	FAN PALM	11"	N	Y	FAIR
129	WASHINGTONIA ROBUSTA	FAN PALM	11"	N	Y	FAIR
130	WASHINGTONIA ROBUSTA	FAN PALM	13"	N	Y	FAIR
131	WASHINGTONIA ROBUSTA	FAN PALM	10"	N	Y	FAIR
132	WASHINGTONIA ROBUSTA	FAN PALM	11"	N	Y	FAIR
133	WASHINGTONIA ROBUSTA	FAN PALM	10"	N	Y	FAIR
134	WASHINGTONIA ROBUSTA	FAN PALM	12"	N	Y	FAIR
135	WASHINGTONIA ROBUSTA	FAN PALM	12"	N	Y	FAIR
136	WASHINGTONIA ROBUSTA	FAN PALM	12"	N	Y	FAIR
137	WASHINGTONIA ROBUSTA	FAN PALM	10"	N	Y	FAIR
138	WASHINGTONIA ROBUSTA	FAN PALM	10"	N	Y	FAIR
139	WASHINGTONIA ROBUSTA	FAN PALM	12"	N	Y	FAIR
140	WASHINGTONIA ROBUSTA	FAN PALM	10"	N	Y	FAIR
142	WASHINGTONIA ROBUSTA	FAN PALM	12"	N	Y	FAIR
143	WASHINGTONIA ROBUSTA	FAN PALM	12"	N	Y	FAIR
145	WASHINGTONIA ROBUSTA	FAN PALM	12"	N	Y	FAIR
146	WASHINGTONIA ROBUSTA	FAN PALM	9"	N	Y	FAIR
147	WASHINGTONIA ROBUSTA	FAN PALM	10"	N	Y	FAIR
148	WASHINGTONIA ROBUSTA	FAN PALM	12"	N	Y	FAIR
149	WASHINGTONIA ROBUSTA	FAN PALM	13"	N	Y	FAIR
150	WASHINGTONIA ROBUSTA	FAN PALM	12"	N	Y	FAIR
151	WASHINGTONIA ROBUSTA	FAN PALM	11"	N	Y	FAIR
152	WASHINGTONIA ROBUSTA	FAN PALM	12"	N	Y	FAIR
153	WASHINGTONIA ROBUSTA	FAN PALM	12"	N	Y	FAIR
154	WASHINGTONIA ROBUSTA	FAN PALM	11"	N	Y	FAIR
155	WASHINGTONIA ROBUSTA	FAN PALM	10"	N	Y	FAIR
156	WASHINGTONIA ROBUSTA	FAN PALM	10"	N	Y	FAIR
157	WASHINGTONIA ROBUSTA	FAN PALM	12"	N	Y	FAIR
158	WASHINGTONIA ROBUSTA	FAN PALM	11"	N	Y	FAIR
159	WASHINGTONIA ROBUSTA	FAN PALM	12"	N	Y	FAIR
160	WASHINGTONIA ROBUSTA	FAN PALM	11"	N	Y	FAIR
161	WASHINGTONIA ROBUSTA	FAN PALM	12"	N	Y	FAIR
163	SABAL PALMETTO	SABAL PALM	8"	Y	Y	FAIR
164	SABAL PALMETTO	SABAL PALM	8"	Y	Y	FAIR
165	SABAL PALMETTO	SABAL PALM	8"	Y	Y	FAIR
166	CONOCARPUS ERECTUS	GREEN BUTT ONWOOD	2-4"	Y	Y	FAIR
168	ADONIDIA MERRILLII	CHRISTMAS PALM	4"	Y	Y	FAIR
169	ADONIDIA MERRILLII	CHRISTMAS PALM	3"	Y	Y	FAIR
169	ADONIDIA MERRILLII	CHRISTMAS PALM	4"	Y	Y	FAIR
170	ADONIDIA MERRILLII	CHRISTMAS PALM	4"	Y	Y	FAIR
171	ADONIDIA MERRILLII	CHRISTMAS PALM	4"	Y	Y	FAIR
173	ADONIDIA MERRILLII	CHRISTMAS PALM	4"	Y	Y	FAIR
174	ADONIDIA MERRILLII	CHRISTMAS PALM	4"	Y	Y	FAIR
175	ADONIDIA MERRILLII	CHRISTMAS PALM	3"	Y	Y	FAIR
176	ADONIDIA MERRILLII	CHRISTMAS PALM	3"	Y	Y	FAIR
177	ADONIDIA MERRILLII	CHRISTMAS PALM	4"	Y	Y	FAIR
178	ADONIDIA MERRILLII	CHRISTMAS PALM	4"	Y	Y	FAIR
179	ADONIDIA MERRILLII	CHRISTMAS PALM	3"	Y	Y	FAIR
180	ADONIDIA MERRILLII	CHRISTMAS PALM	4"	Y	Y	FAIR
181	ADONIDIA MERRILLII	CHRISTMAS PALM	4"	Y	Y	FAIR
182	CONOCARPUS ERECTUS	GREEN BUTT ONWOOD	7"	Y	Y	FAIR
183	CONOCARPUS ERECTUS	GREEN BUTT ONWOOD	8"	Y	Y	FAIR
184	CONOCARPUS ERECTUS	GREEN BUTT ONWOOD	11"	Y	Y	FAIR
185	CONOCARPUS ERECTUS	GREEN BUTT ONWOOD	4"	Y	Y	FAIR
186	CONOCARPUS ERECTUS	GREEN BUTT ONWOOD	14"	Y	Y	FAIR
187	CONOCARPUS ERECTUS	GREEN BUTT ONWOOD	6"	Y	Y	FAIR
188	CONOCARPUS ERECTUS	GREEN BUTT ONWOOD	12"	Y	Y	FAIR
189	CONOCARPUS ERECTUS	GREEN BUTT ONWOOD	8"	Y	Y	FAIR
190	LIGUSTRUM JAPONICUM	JAPANESE PRIVET	MULTI TRUNK	N	Y	FAIR
191	LIGUSTRUM JAPONICUM	JAPANESE PRIVET	MULTI TRUNK	N	Y	FAIR
193	LIGUSTRUM JAPONICUM	JAPANESE PRIVET	MULTI TRUNK	N	Y	FAIR
194	LIGUSTRUM JAPONICUM	JAPANESE PRIVET	MULTI TRUNK	N	Y	FAIR
195	LIGUSTRUM JAPONICUM	JAPANESE PRIVET	MULTI TRUNK	N	Y	FAIR
196	LIGUSTRUM JAPONICUM	JAPANESE PRIVET	MULTI TRUNK	N	Y	FAIR
197	LIGUSTRUM JAPONICUM	JAPANESE PRIVET	MULTI TRUNK	N	Y	FAIR
198	LIGUSTRUM JAPONICUM	JAPANESE PRIVET	MULTI TRUNK	N	Y	FAIR
199	LIGUSTRUM JAPONICUM	JAPANESE PRIVET	MULTI TRUNK	N	Y	FAIR
203	LIGUSTRUM JAPONICUM	JAPANESE PRIVET	MULTI TRUNK	N	Y	FAIR
204	LIGUSTRUM JAPONICUM	JAPANESE PRIVET	MULTI TRUNK	N	Y	FAIR
205	LIGUSTRUM JAPONICUM	JAPANESE PRIVET	MULTI TRUNK	N	Y	FAIR
206	LIGUSTRUM JAPONICUM	JAPANESE PRIVET	MULTI TRUNK	N	Y	FAIR
207	LIGUSTRUM JAPONICUM	JAPANESE PRIVET	MULTI TRUNK	N	Y	FAIR
209	LIGUSTRUM JAPONICUM	JAPANESE PRIVET	MULTI TRUNK	N	Y	FAIR
210	LIGUSTRUM JAPONICUM	JAPANESE PRIVET	MULTI TRUNK	N	Y	FAIR
211	LIGUSTRUM JAPONICUM	JAPANESE PRIVET	MULTI TRUNK	N	Y	FAIR
216	LIGUSTRUM JAPONICUM	JAPANESE PRIVET	MULTI TRUNK	N	Y	FAIR
217	LIGUSTRUM JAPONICUM	JAPANESE PRIVET	MULTI TRUNK	N	Y	FAIR
218	QUERCUS VIRGINIANA	OAK TREE	8"	Y	Y	FAIR
219	QUERCUS VIRGINIANA	OAK TREE	9"	Y	Y	FAIR
220	QUERCUS VIRGINIANA	OAK TREE	12"	Y	Y	FAIR
221	QUERCUS VIRGINIANA	OAK TREE	11"	Y	Y	FAIR
222	QUERCUS VIRGINIANA	OAK TREE	15"	Y	Y	FAIR
223	QUERCUS VIRGINIANA	OAK TREE	9"	Y	Y	FAIR
224	QUERCUS VIRGINIANA	OAK TREE	14"	Y	Y	FAIR
225	QUERCUS VIRGINIANA	OAK TREE	14"	Y	Y	FAIR
226	QUERCUS VIRGINIANA	OAK TREE	8"	Y	Y	FAIR
227	QUERCUS VIRGINIANA	OAK TREE	8"	Y	Y	FAIR
228	QUERCUS VIRGINIANA	OAK TREE	15"	Y	Y	FAIR
229	QUERCUS VIRGINIANA	OAK TREE	12"	Y	Y	FAIR
230	NORONHIA EMARGINATA	MADAGASCAR OLIVE	8"	N	Y	FAIR
231	PHENIX DACTYLIFERA	DATE PALM	12"	N	Y	FAIR
232	PHENIX DACTYLIFERA	DATE PALM	14"	N	Y	FAIR
233	PHENIX DACTYLIFERA	DATE PALM	14"	N	Y	FAIR
234	NORONHIA EMARGINATA	MADAGASCAR OLIVE	8"	N	Y	FAIR
235	NORONHIA EMARGINATA	MADAGASCAR OLIVE	8"	N	Y	FAIR
236	NORONHIA EMARGINATA	MADAGASCAR OLIVE	8"	N	Y	FAIR
237	CONOCARPUS ERECTUS	GREEN BUTT ONWOOD	10"	Y	Y	FAIR
238	CONOCARPUS ERECTUS	GREEN BUTT ONWOOD	12"	Y	Y	FAIR
239	CONOCARPUS ERECTUS	GREEN BUTT ONWOOD	10"	Y	Y	FAIR
240	CONOCARPUS ERECTUS	GREEN BUTT ONWOOD	10"	Y	Y	FAIR
241	CONOCARPUS ERECTUS	GREEN BUTT ONWOOD	8"	Y	Y	FAIR
242	CONOCARPUS ERECTUS	GREEN BUTT ONWOOD	12"	Y	Y	FAIR
243	CONOCARPUS ERECTUS	GREEN BUTT ONWOOD	6"	Y	Y	FAIR
244	CONOCARPUS ERECTUS	GREEN BUTT ONWOOD	10"	Y	Y	FAIR
245	CONOCARPUS ERECTUS	GREEN BUTT ONWOOD	10"	Y	Y	FAIR
246	NORONHIA EMARGINATA	MADAGASCAR OLIVE	12"	N	Y	FAIR
247	NORONHIA EMARGINATA	MADAGASCAR OLIVE	12"	N	Y	FAIR

NOTE

ORIGINAL TREE INVENTORY WAS COMPLETED 12-12-21. INVENTORY WAS
CONFIRMED VIA ON-SITE OBSERVATION AND REVISED ON 02-08-2024.

TREE INVENTORY PLAN

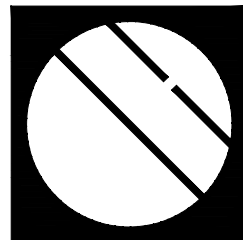

Cotleur & Hearing

Landscape Architects
Land Planners
Environmental Consultants

1934 Commerce Lane
Suite 1
Jupiter, Florida 33458
561.747.6336 · Fax 747.1377
www.cotleurhearing.com
Lic# LC-C000239

Northlake Promenade Apartments
Tree Inventory Plan
Lake Park, Florida

Donaldson E Hearing:A0109800000015D8A13286A00016979

Digitally signed
by Donaldson E
Hearing:A01098
1 00000015D8A1
1 3286A00016979



DESIGNED _____	DEH
DRAWN _____	JM/RNK
APPROVED _____	DEH
JOB NUMBER _____	21-0521
DATE _____	12-12-21
REVISIONS _____	01-12-22
_____	02-12-24
_____	02-28-24
_____	04-05-24

April 05, 2024 1:44:29 p.m.
Drawing: 21-0521 TREE PLAN.DWG

SHEET 3 OF 3

© COTLEUR & HEARING, INC.
These drawings are the property of the architect and are not to be used for extensions or on other projects except by agreement in writing with the architect. Immediately report any discrepancies to the architect.