


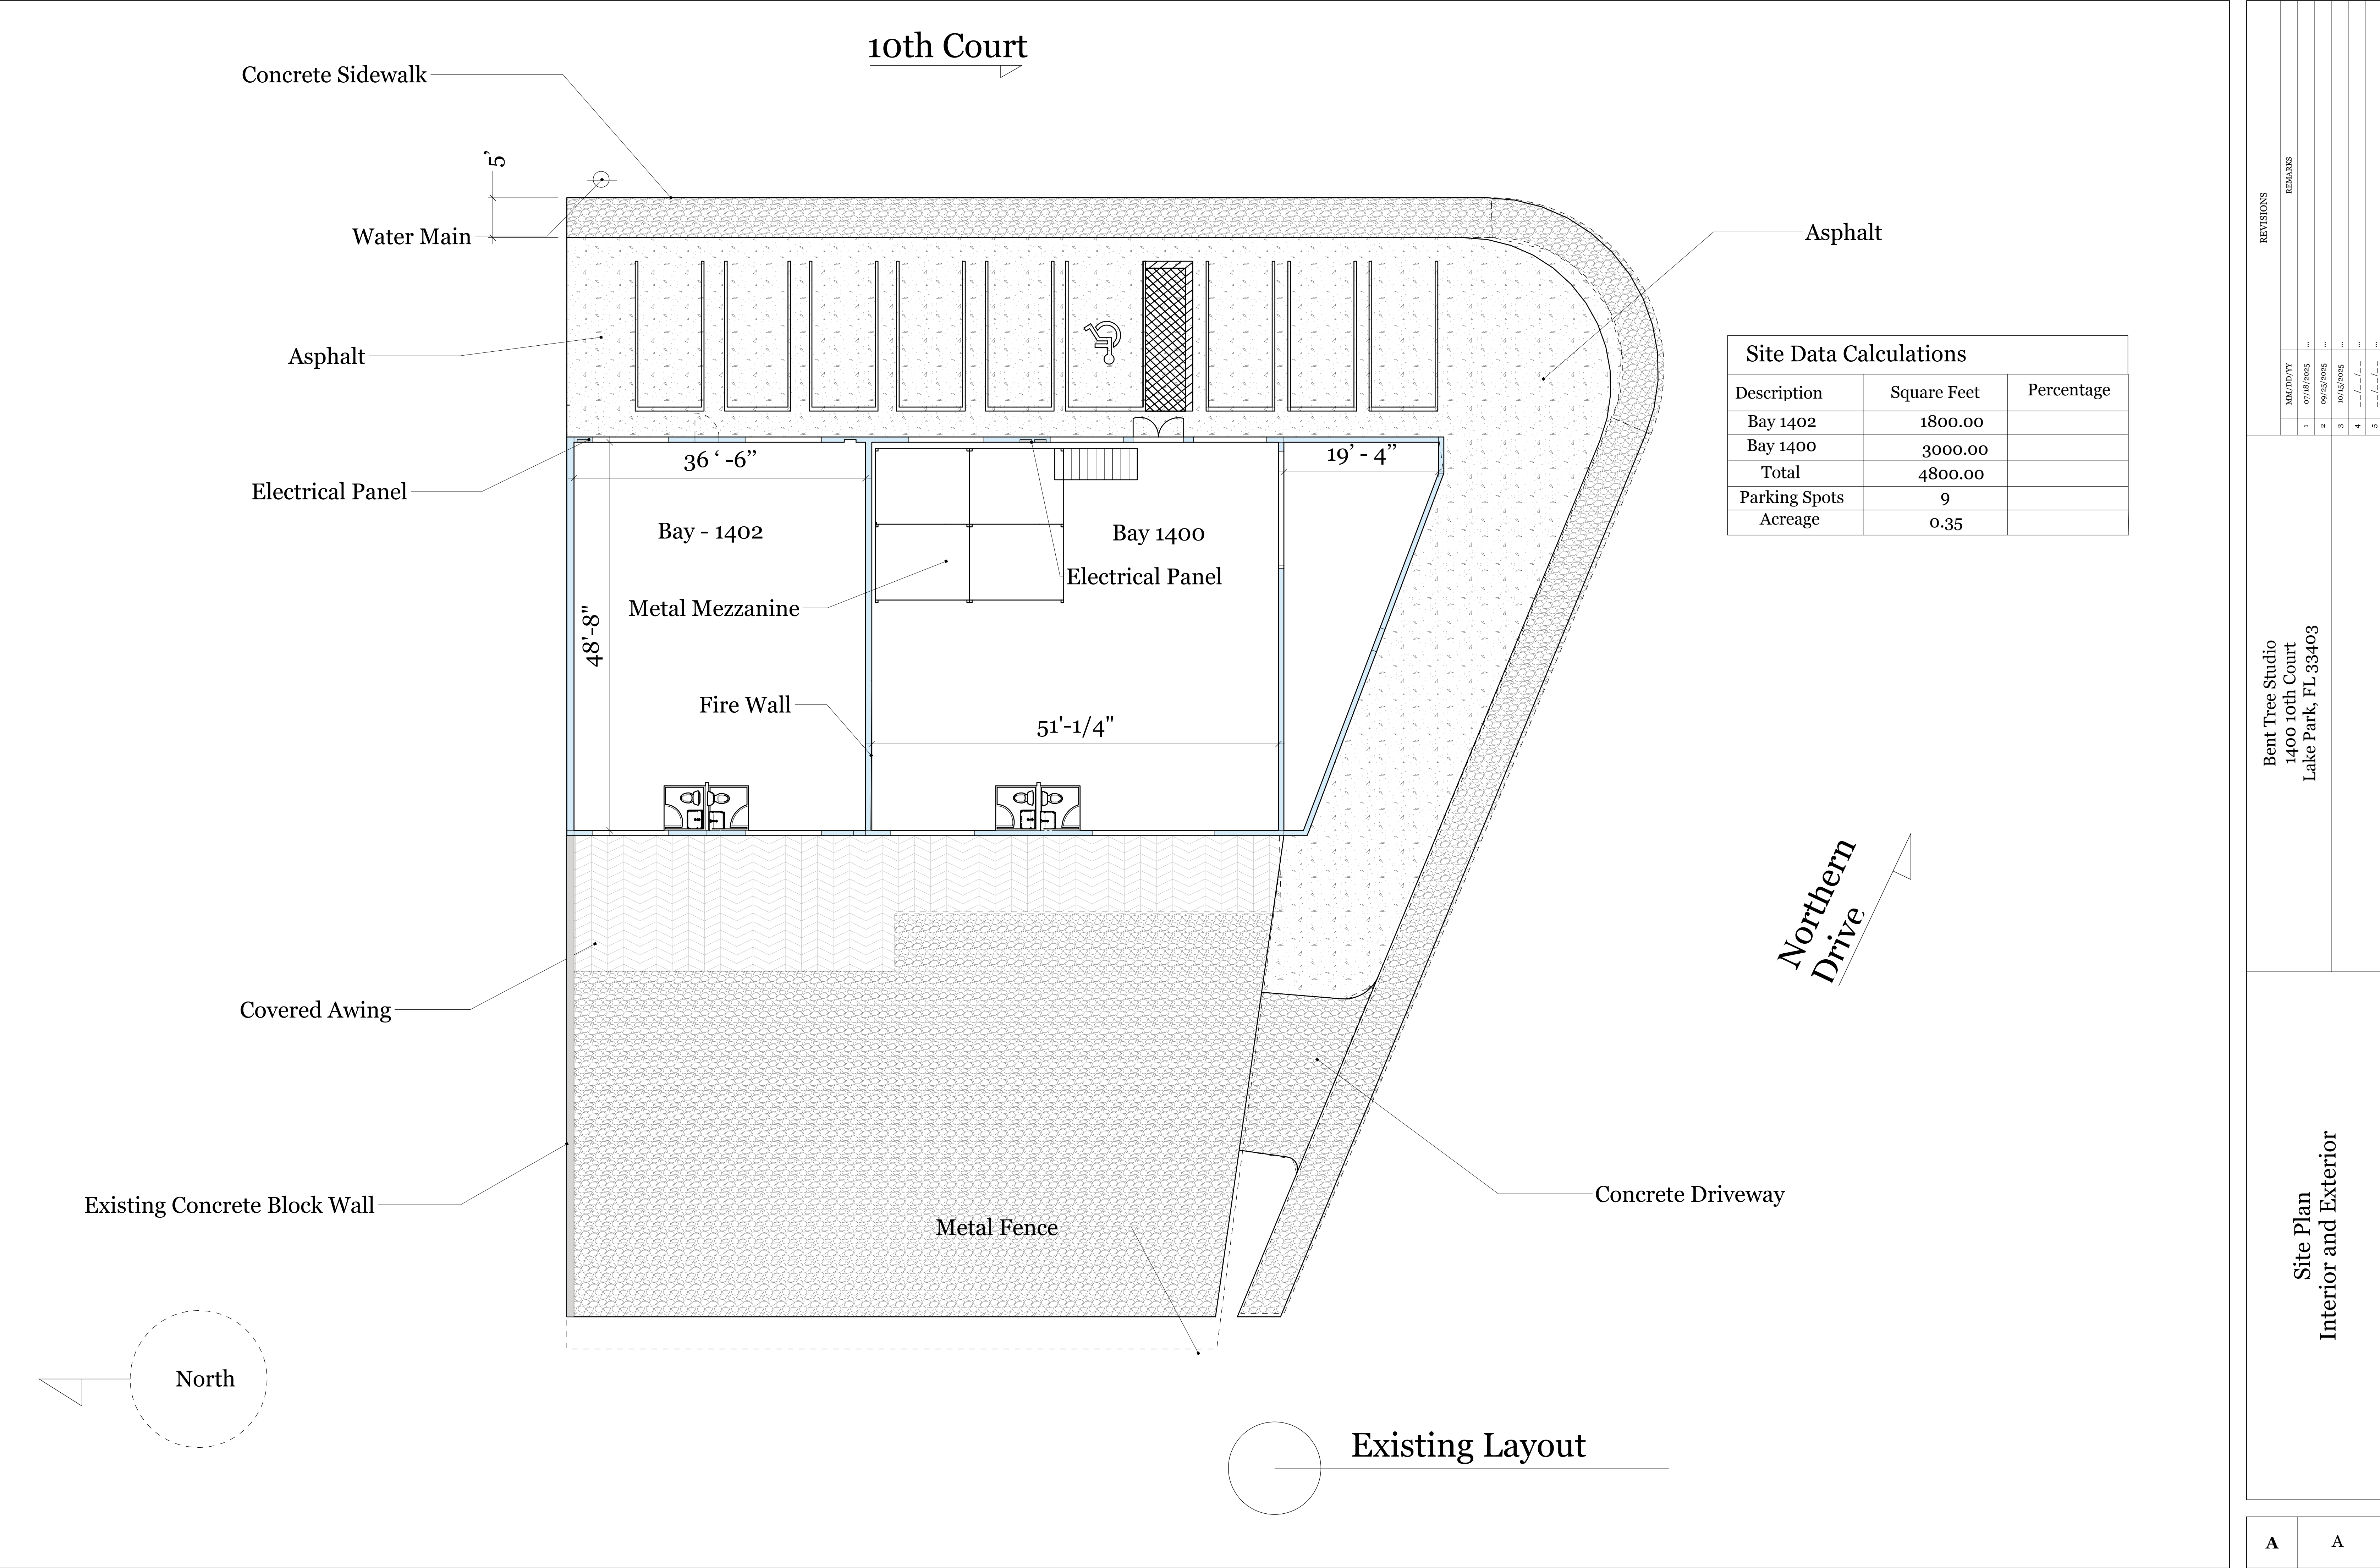

REVISIONS		REMARKS	
MM/DD/YY			
1	07/18/2025	...	...
2	09/25/2025	...	...
3	10/15/2025	...	...
4	--/--/----	...	...
5	--/--/----	...	...

Bent Tree Studio 1400 10th Court Lake Park, FL 33403	Site Plan Interior and Exterior

A	A
---	---



REVISIONS		REMARKS
MM/DD/YY		
1	07/18/2025	...
2	09/25/2025	...
3	10/15/2025	...
4	--/--/---	...
5	--/--/---	...


Bent Tree Studio 1400 10th Court Lake Park, FL 33403	Site Plan Interior and Exterior
--	------------------------------------

A	01
---	----

Site Data Calculations		
Description	Square Feet	Percentage
Stucco	1,635.00	78.4 %
Garage Door (2)	157.00	7.5%
Entry Door 1402	21.50	1.03%
Entry Door 1400	51.20	2.45 %
Metal Shuttlers (3)	159.30	7.63%
Metal Gutter	62.00	2.97%
Elevation 1	2,086.00	

SITE PLAN NOTES

Proposed Work
1. Exterior Paint Primary Color Light Gray
2. Ornamental Trim Dary Gray
3. Decal / Signage Entry Door

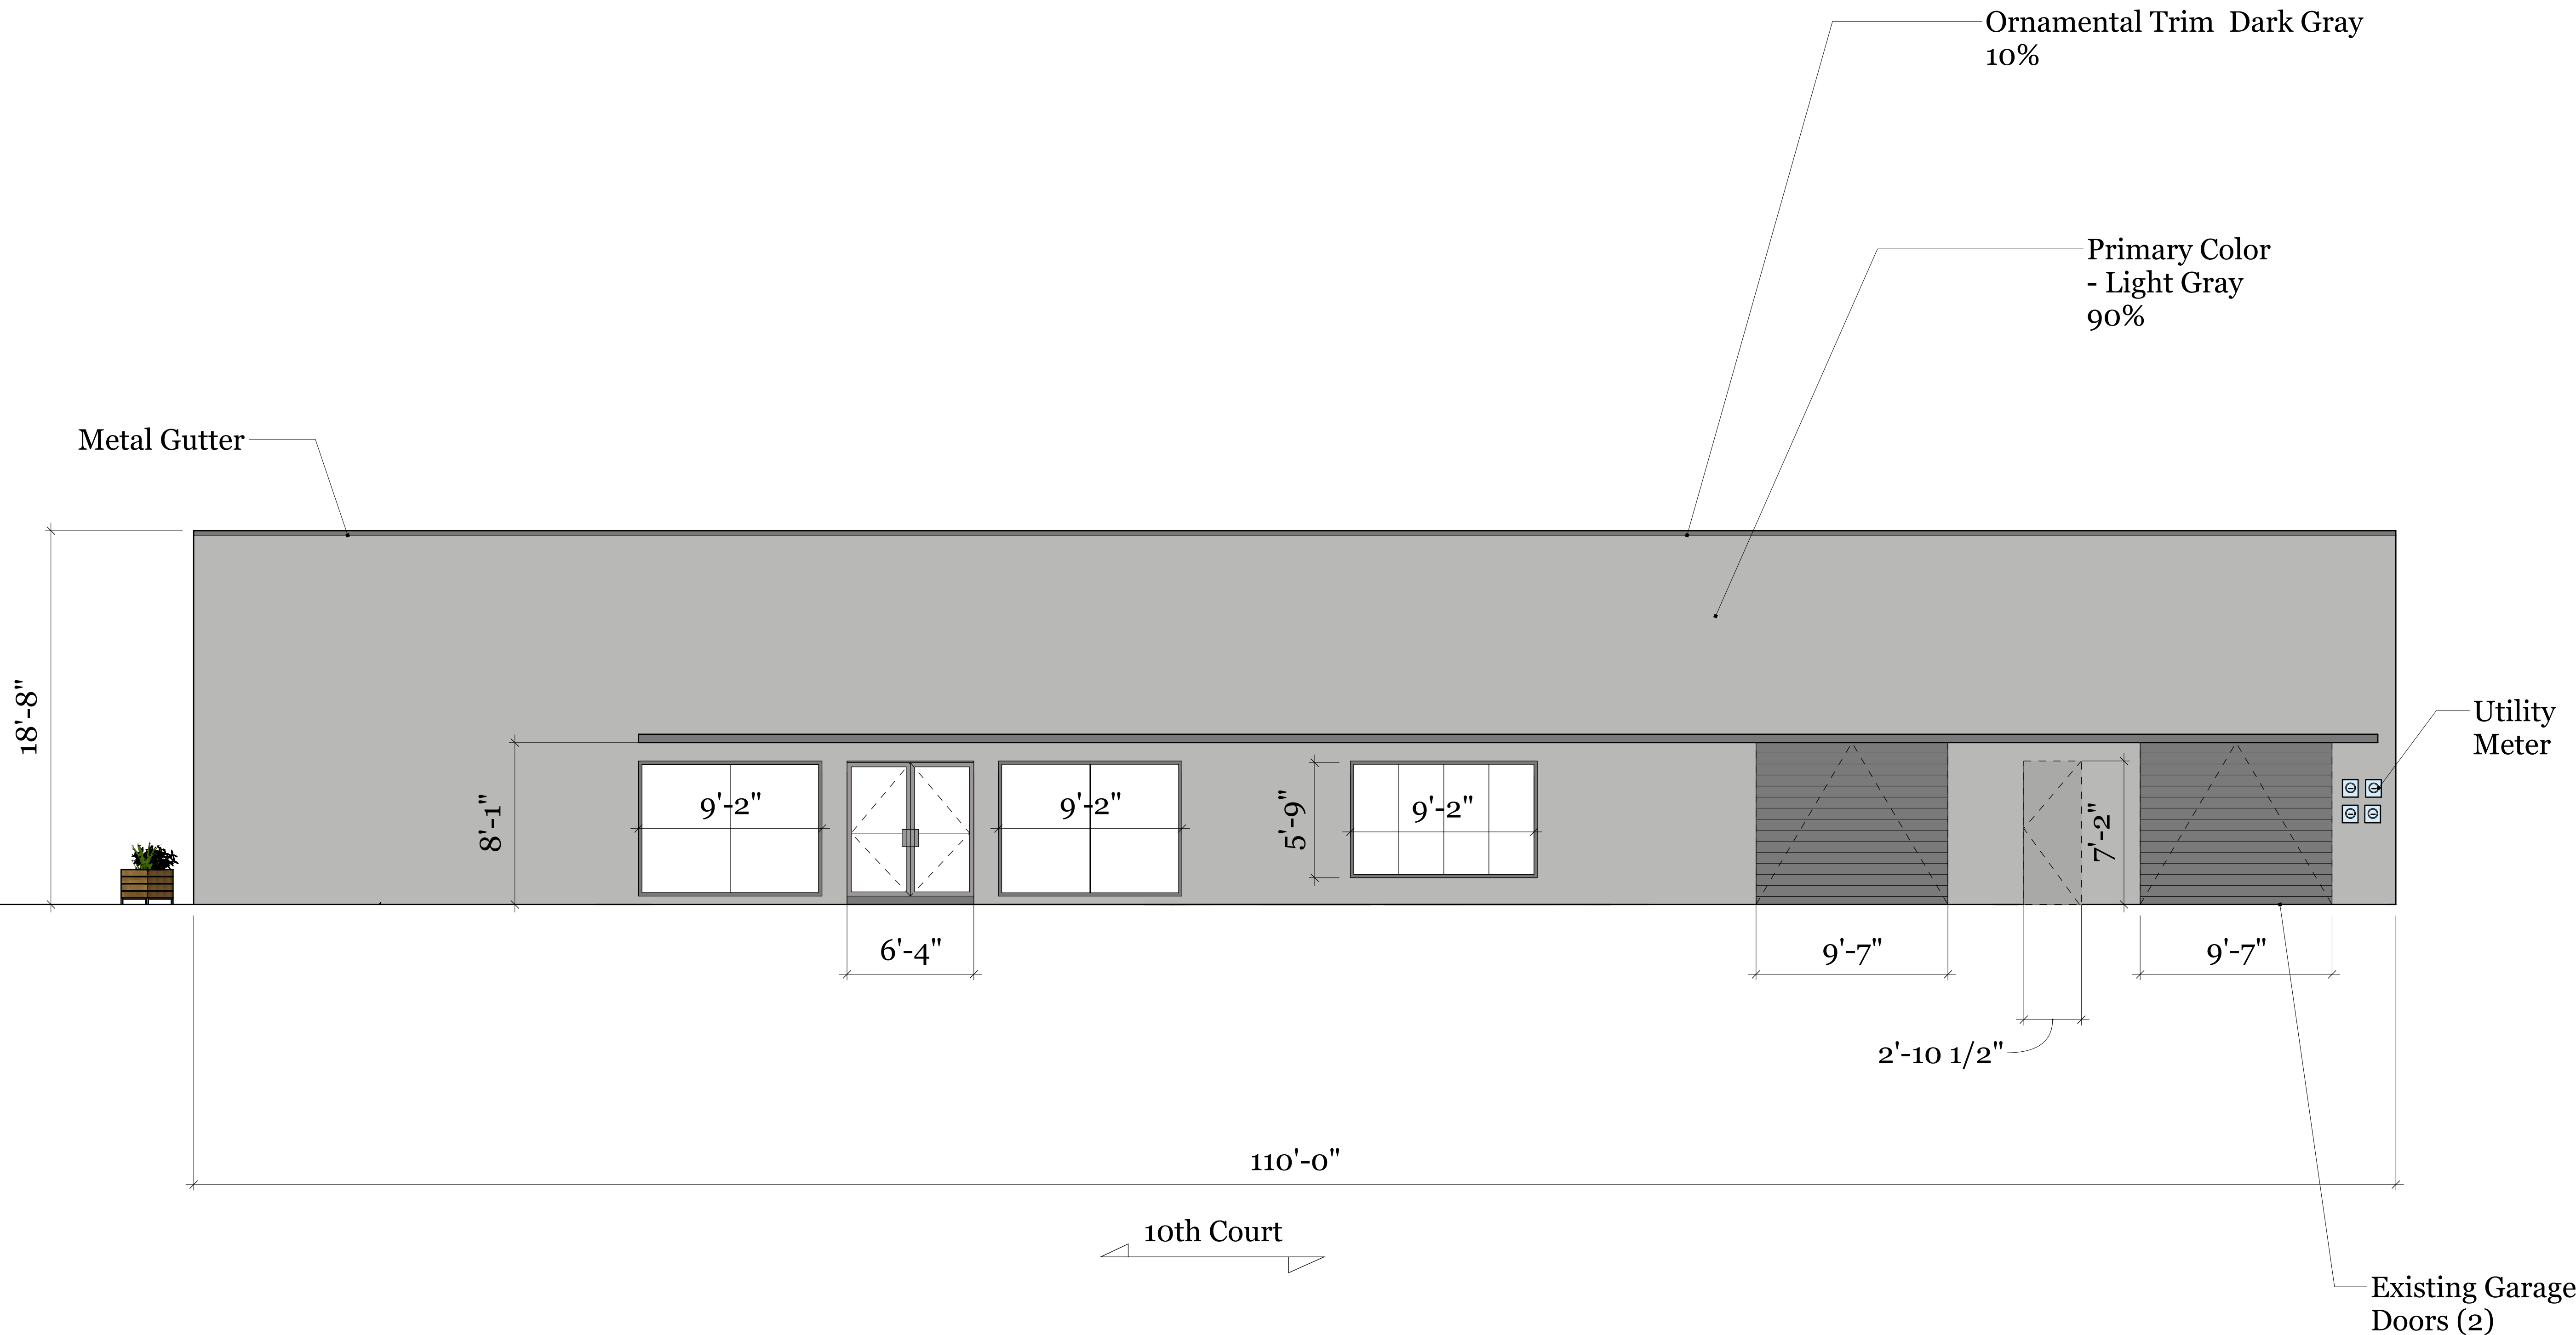


REVISIONS		REMARKS	
MM/DD/YY			
1	07/18/2025	...	...
2	09/25/2025	...	...
3	10/15/2025	...	...
4	--/--/--	...	...
5	--/--/--	...	...

Bent Tree Studio 1400 10th Court Lake Park, FL 33403	
Site Plan Interior and Exterior	

A	02
---	----

Site Data Calculations		
Description	Square Feet	Percentage
Stucco	910.35	96.00 %
Window	6.90	.728%
Metal Gutter	30.25	3.20%
Elevation 1	947.50	

SITE PLAN NOTES	
Proposed Work	
1. Exterior Paint Primary Color Light Gray	
2. Ornamental Trim Dary Gray	
3. Landscape Planters (4)	
4. Bike Rack (5 loop)	

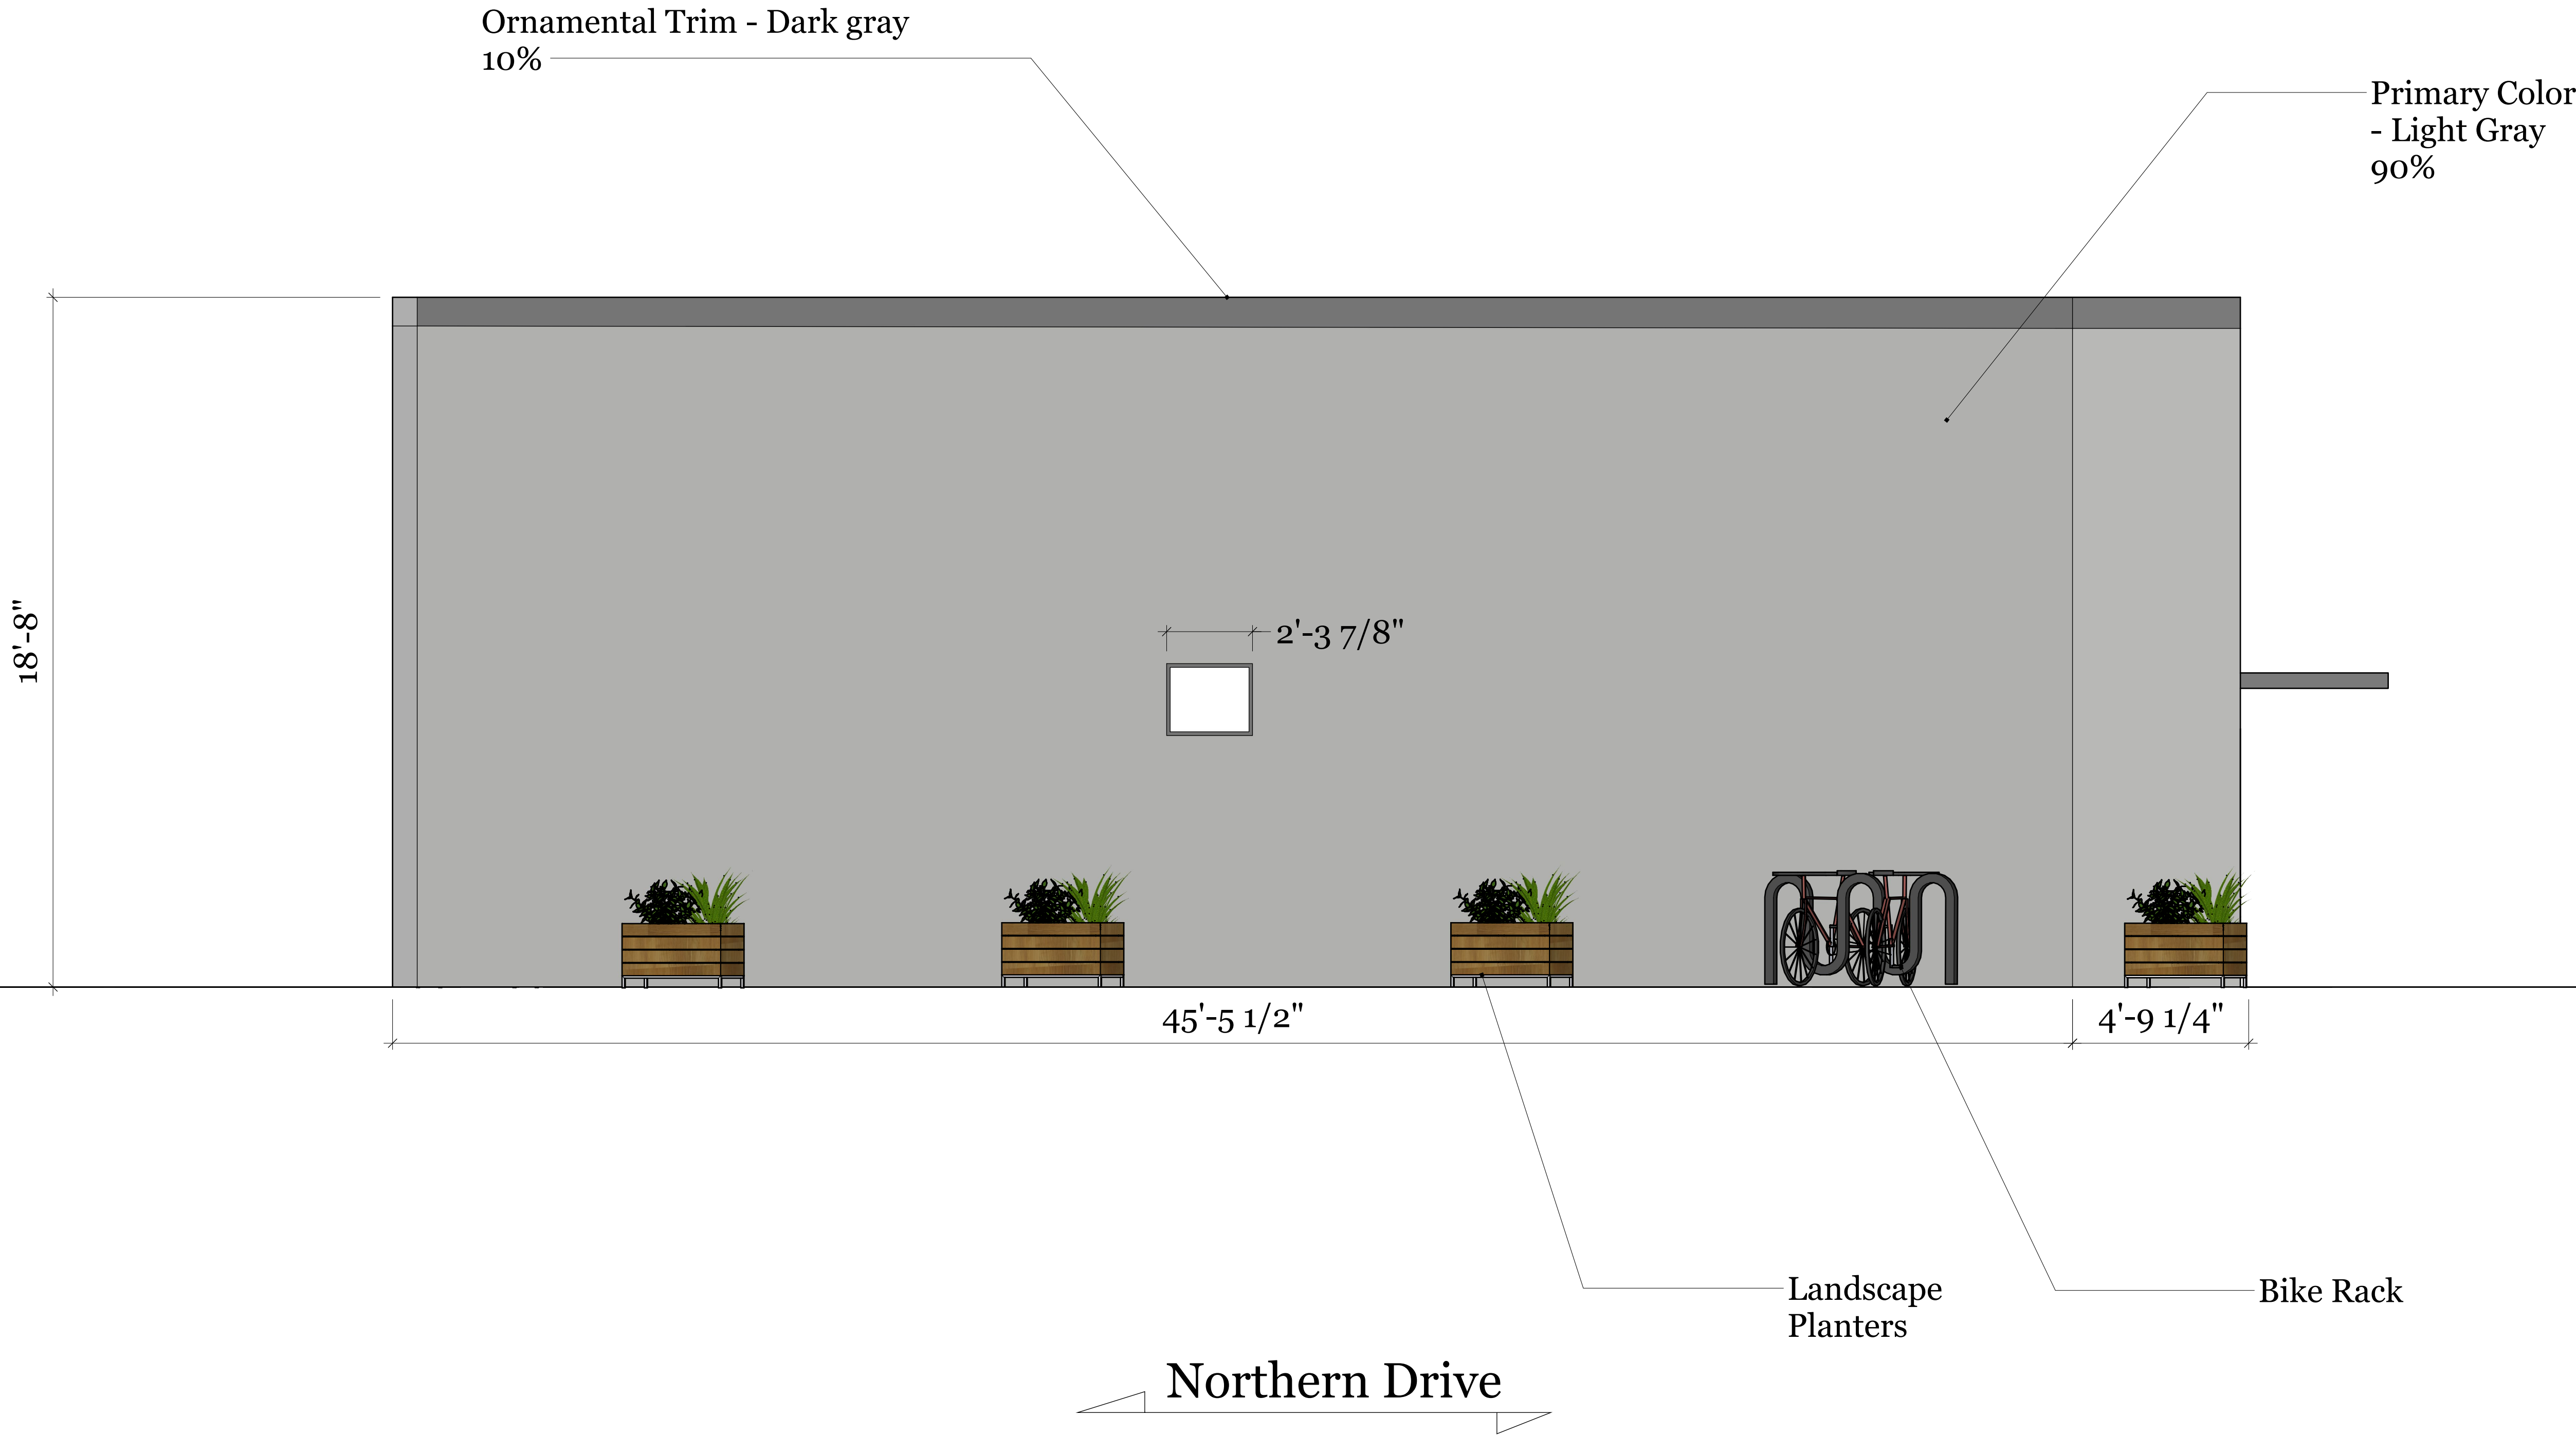

E2 Elevation 2
Existing

REVISIONS		REMARKS	
MM/DD/YY			
1	07/18/2025	...	...
2	09/25/2025	...	...
3	10/15/2025	...	...
4	--/--/--	...	...
5	--/--/--	...	...


Bent Tree Studio 1400 10th Court Lake Park, FL 33403	
Site Plan Interior and Exterior	

A	03
---	----

Site Data Calculations		
Description	Square Feet	Percentage
Stucco	1,240.50	72.16 %
Garage Door (4)	426.75	26.64%
Metal Gutter	55.25	3.20%
Elevation 1	1731.50	

SITE PLAN NOTES

Proposed Work
1. Exterior Paint Primary Color Light Gray
2. Ornamental Trim Dary Gray

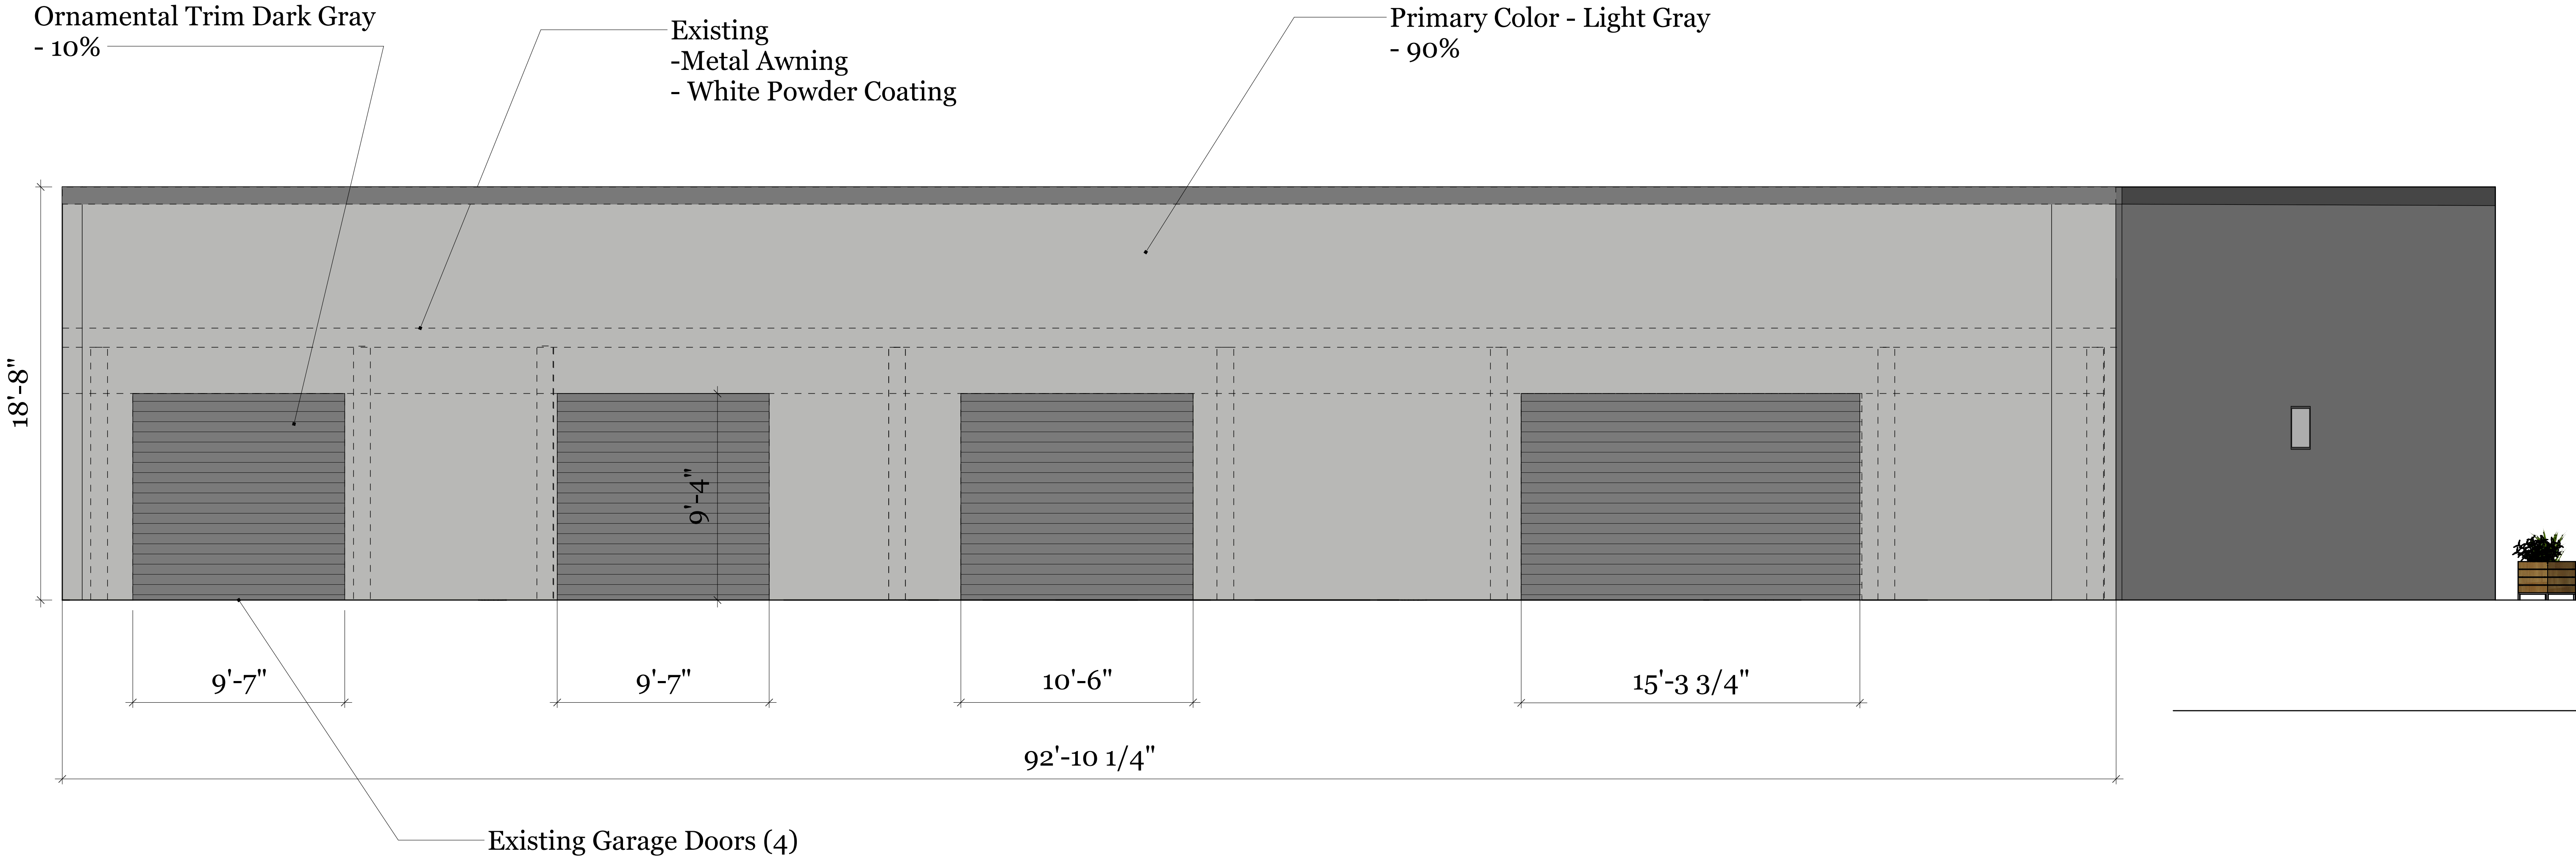

E3

Elevation 3

Existing

REVISIONS		REMARKS	
MM/DD/YY			
1	07/18/2025	...	...
2	09/25/2025	...	...
3	10/15/2025	...	...
4	--/--/--	...	...
5	--/--/--	...	...


Bent Tree Studio
1400 10th Court
Lake Park, FL 33403

Site Plan
Interior and Exterior

A04

Planter Detials -
Deep Stream Design
#MAR -361821

Side

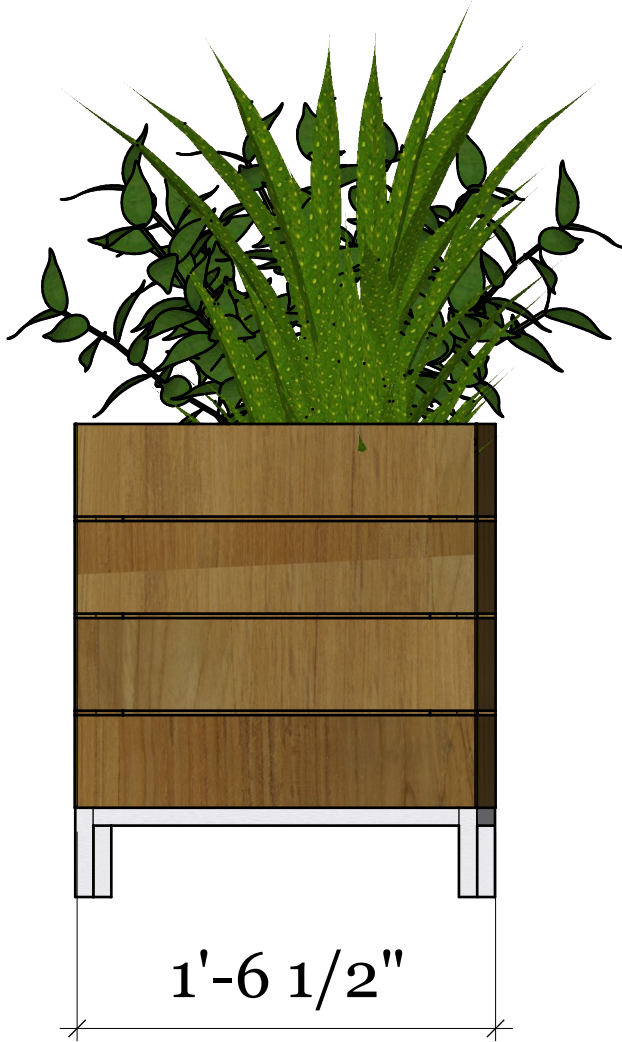

Front



Native - Plant List
- Sea Lavender
- Fakahatchee Grass




6e Planter Detail

6e Pedestrain improvement

REVISIONS		Bent Tree Studio 1400 10th Court Lake Park, FL 33403	
REMARKS		Site Plan Interior and Exterior	
MM/DD/YY			
1	07/18/2025		
2	09/25/2025		
3	10/15/2025		
4	--/--/--		
5	--/--/--		
A		05	



Window Signage- Front Door
Advertise / Front Door Decal
- Vinyl black

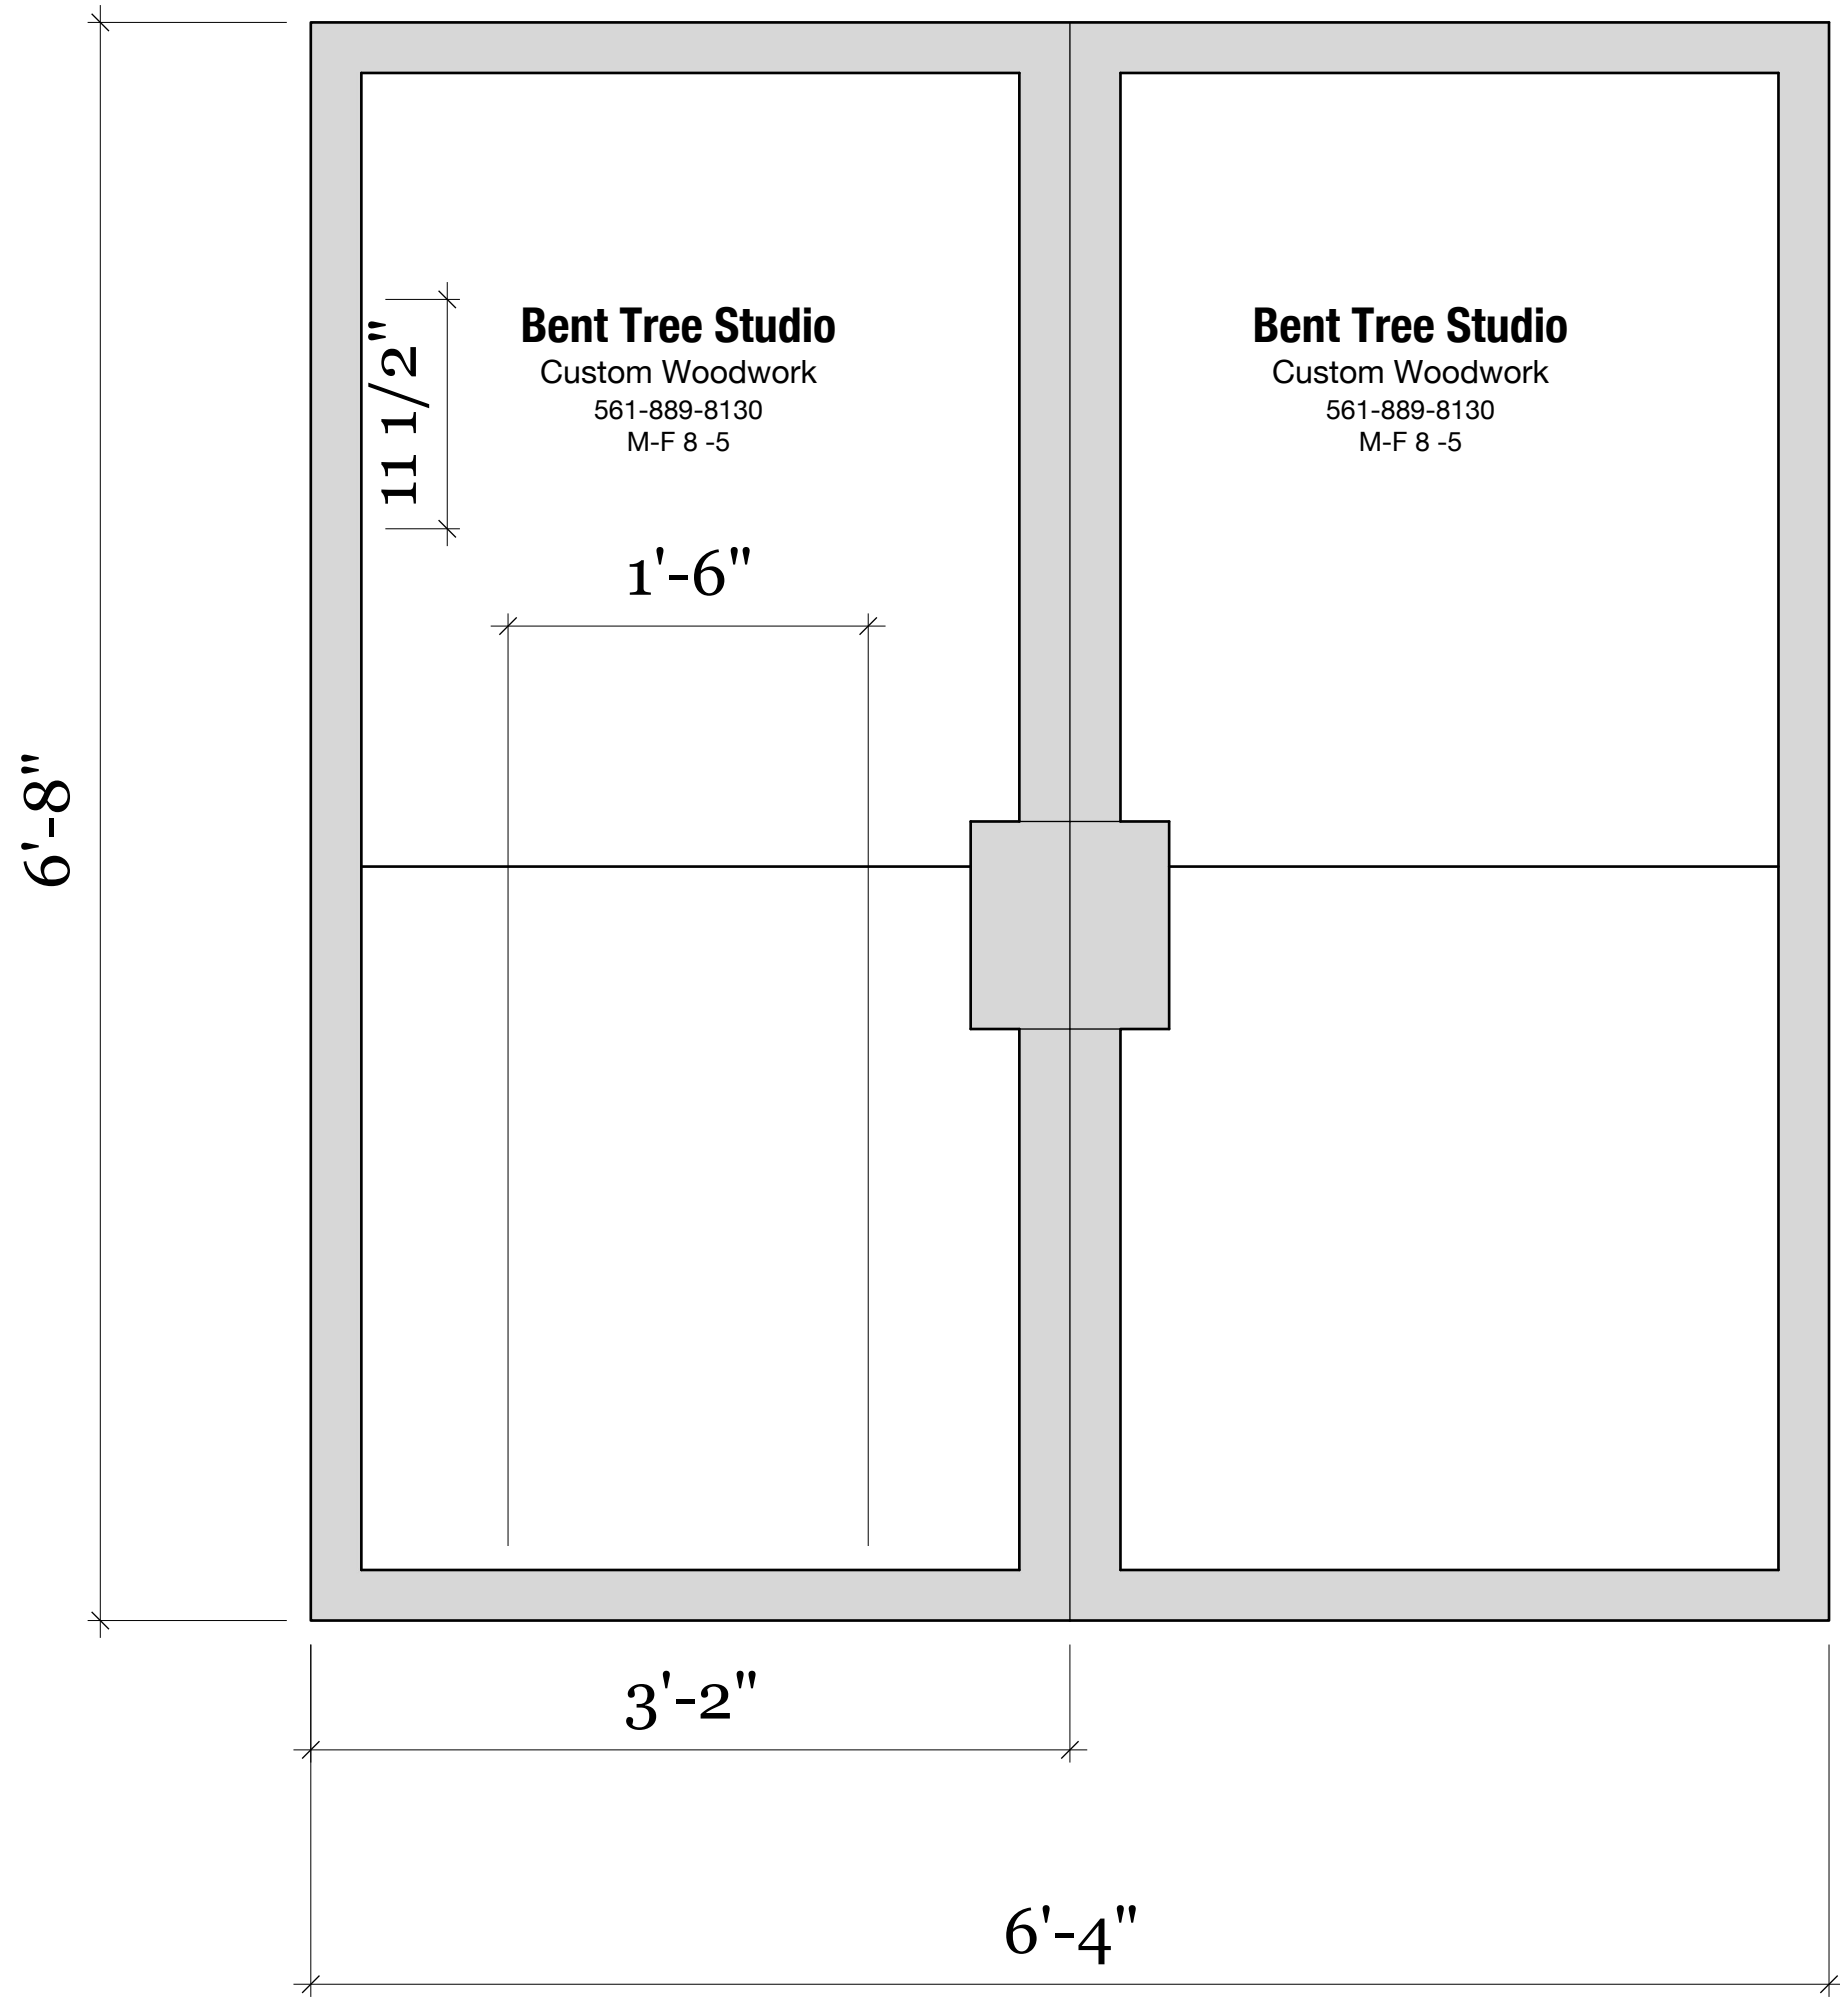

Site Data Calculations		
Description	Square Feet	Percentage
Entry Door	43.250	
Door Decal	.200	.5%

A	Site Plan Interior and Exterior		Bent Tree Studio 1400 10th Court Lake Park, FL 33403		REVISIONS	
					MM/DD/YY	REMARKS
					1	07/18/2025 ...
					2	09/25/2025 ...
					3	10/15/2025 ...
					4	--/--/-- ...
					5	--/--/-- ...

Fire Door

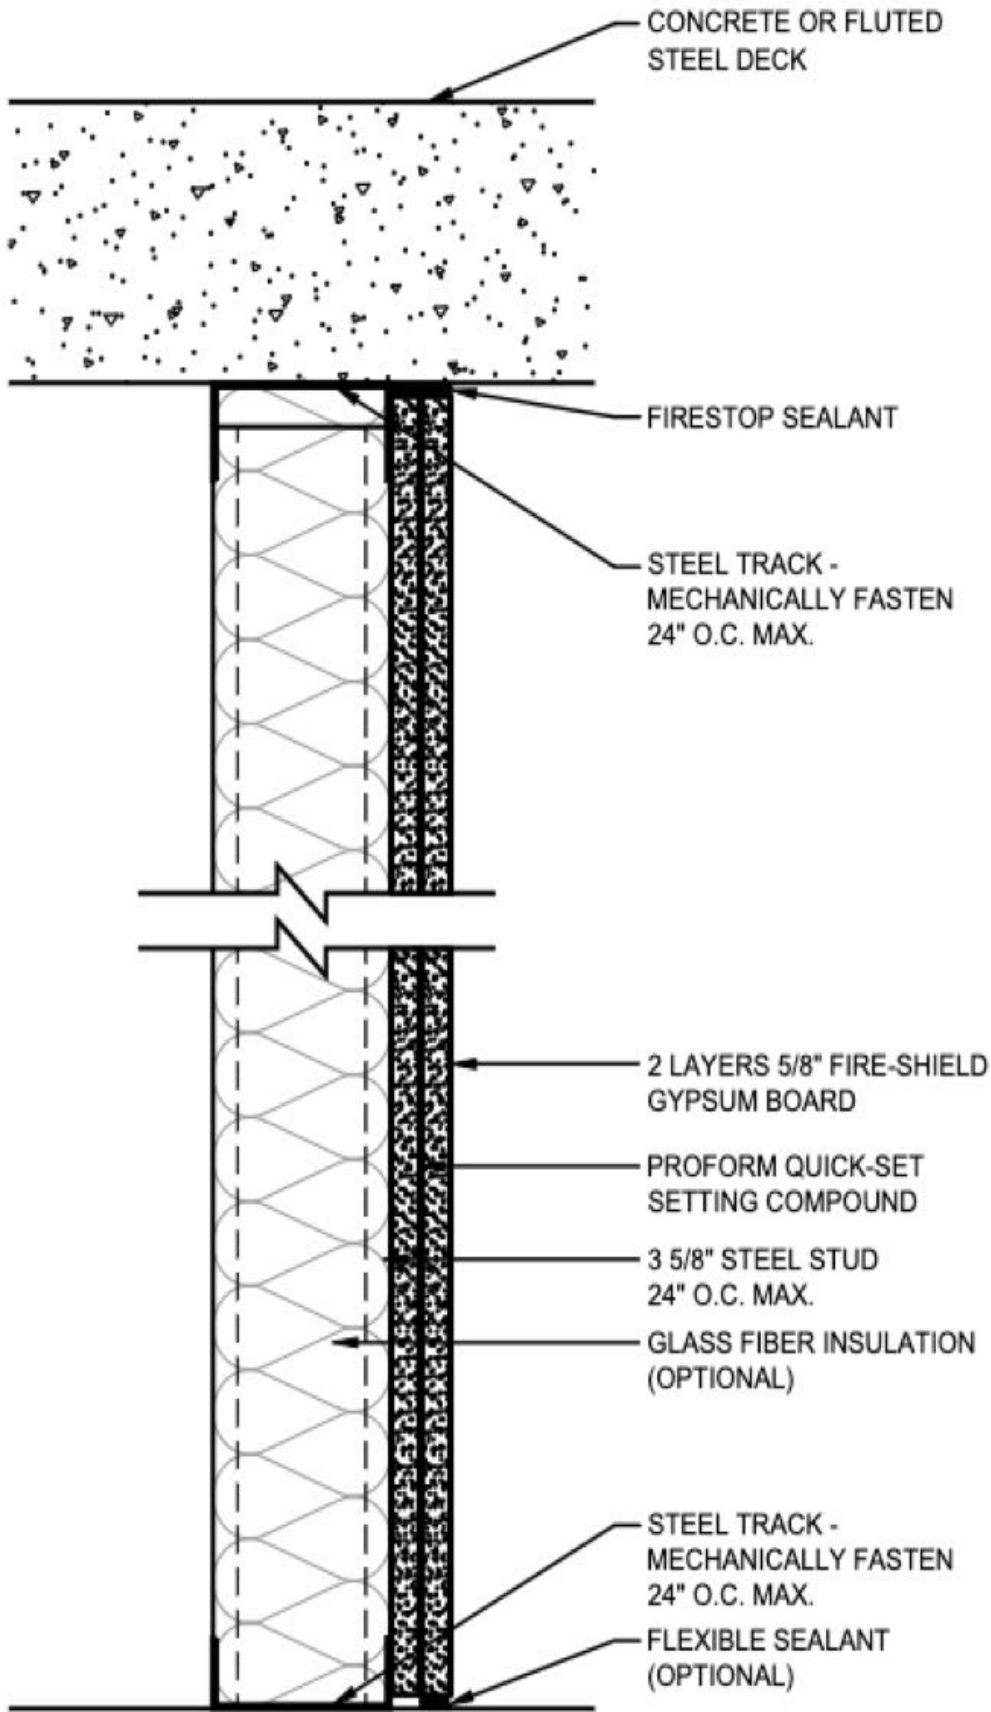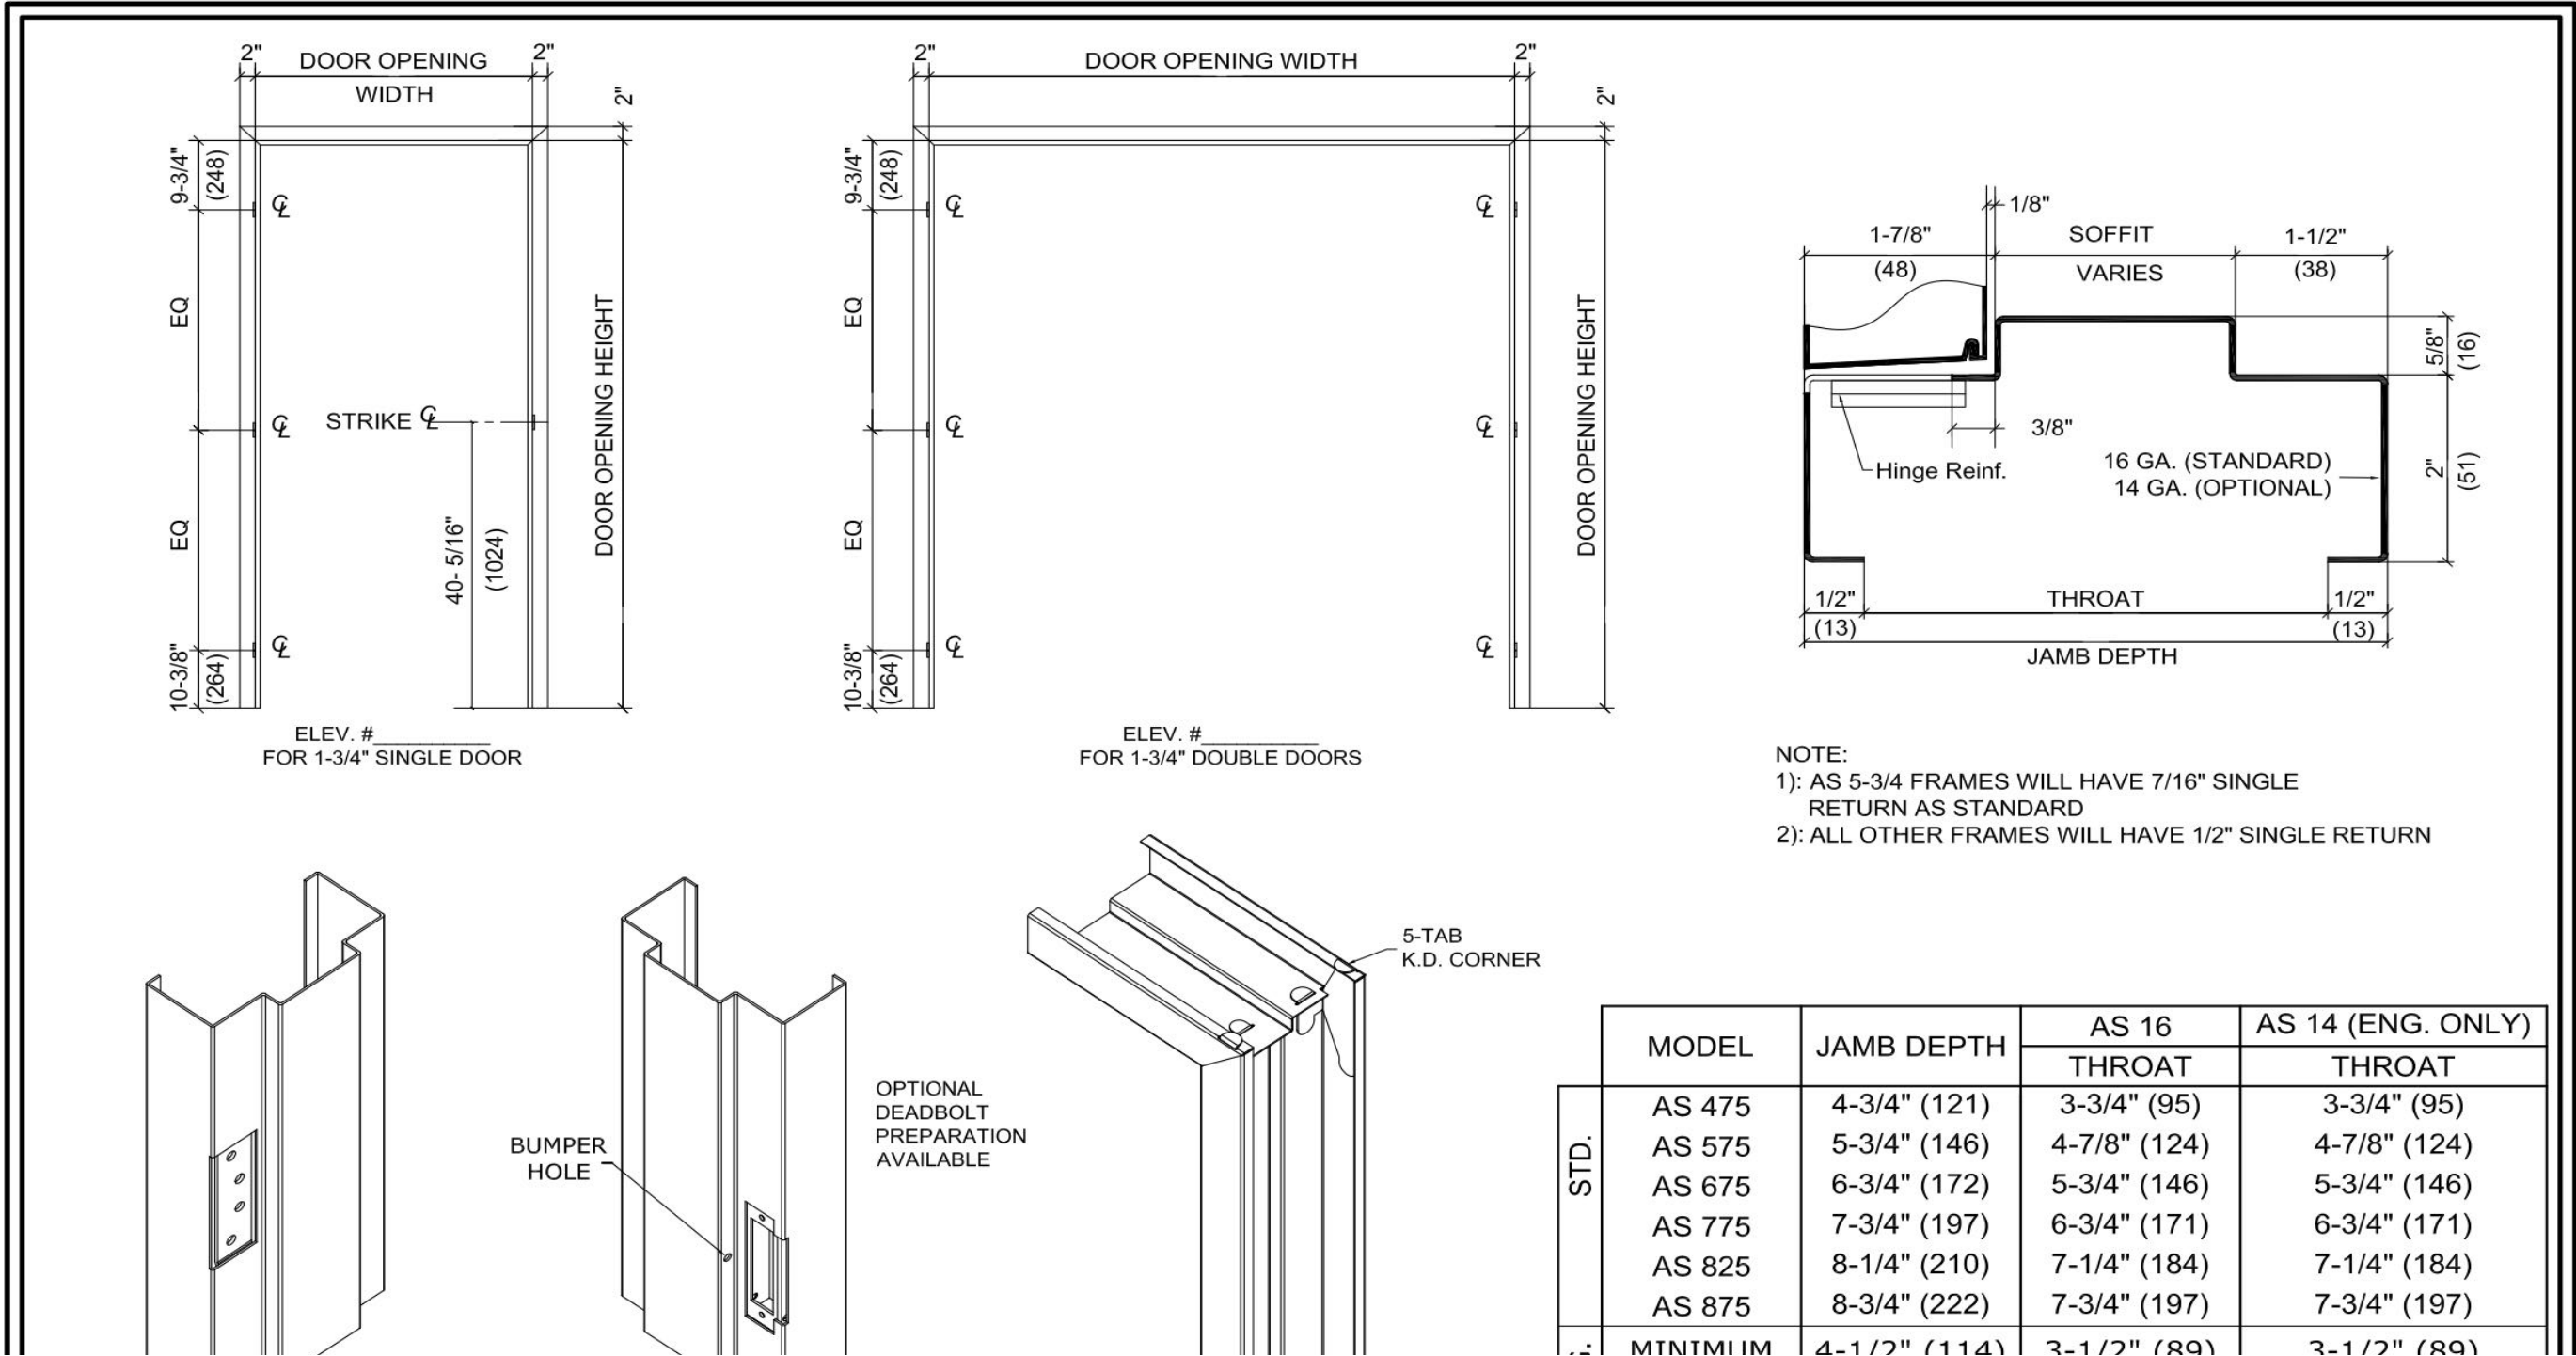

PARTITION - 1 HR
UL DESIGN: V497

AS

Premium steel door frames for one-piece or welded applications

Fire-Rated*

• Up to 3hr
• Singles / Pairs

Hurricane*

• Up to +/- 90psf
• Singles / Pairs

Power Ready

STC

Die-Mitered Multi-Tab Corner Assembly

7-Gauge Hinge Reinforcing

Water-Based Primer Finish

16-Gauge A60 Galvalume

Performance Tested

Independently certified to meet the highest standards in performance for fire, severe weather and endurance testing, all backed by an unmatched factory warranty.

Hardware Compatibility

Engineered to support both steel and wood doors with a variety of custom assemblies including both electrified and mechanical hardware.

Sustainable Design

All frame components are manufactured from environmentally responsible materials using the industry's most advanced manufacturing processes. LEED credits available for recycled content, indoor air quality, and regional sourcing.

Additional Options:

• Custom sizes and hardware configurations

• Special profiles

• Paintable galvalume (unprimed) finish

• Drywall returns (double backbend)

• Welded corners (face, profile, continuous)

• 14-Gauge A60 galvalume steel

• 18-Gauge A60 galvalume steel (3070/6070 only)

• G90 galvanized steel

Applicable Standards:

• ANSI/BHMA A156.115

• ANSI A250.4

• ANSI A250.8

• ASTM A653

• ANSI A250.10

• UL10B

• UL10C

• ASTM E2010

• ASTM E2074

• CAN4 S104

• ASTM E90

• ASTM E413

Complies with ANSI A250.8

DAYBAR

daybar.com
(888) 332-9227

architects@daybar.com
sales@daybar.com

DAYBAR

XPRESS

REVISIONS		REMARKS	
MM/DD/YY			
1	07/18/2025	...	...
2	09/25/2025	...	...
3	10/15/2025	...	...
4	---	---	---
5	---	---	---

Bent Tree Studio
1400 10th Court
Lake Park, FL 33403

Site Plan
Interior and Exterior

A

07

