

**CAUTION!!**  
THE LOCATIONS AND ELEVATIONS OF EXISTING UNDERGROUND UTILITIES SHOWN ON THIS DRAWING ARE ONLY APPROXIMATE. NO GUARANTEE IS GIVEN EXPRESSED OR IMPLIED AS TO THE COMPLETENESS OR ACCURACY THEREOF. THE CONTRACTOR SHALL BE EXCLUSIVELY RESPONSIBLE FOR DETERMINING THE EXACT UTILITY LOCATIONS AND ELEVATIONS PRIOR TO THE START OF CONSTRUCTION.




PROJECT TITLE  
**LAKE ORION LUMBER**  
215 SOUTH BROADWAY  
LAKE ORION, MI

REVISIONS	

ORIGINAL ISSUE DATE:  
JANUARY 05, 2026  
DRAWING TITLE  
**CONCEPT PLAN**

PEA JOB NO.	20-0164
P.M.	JPB
DN.	JPB
SUR.	JPB

DRAWING NUMBER:  
**C-6.0**

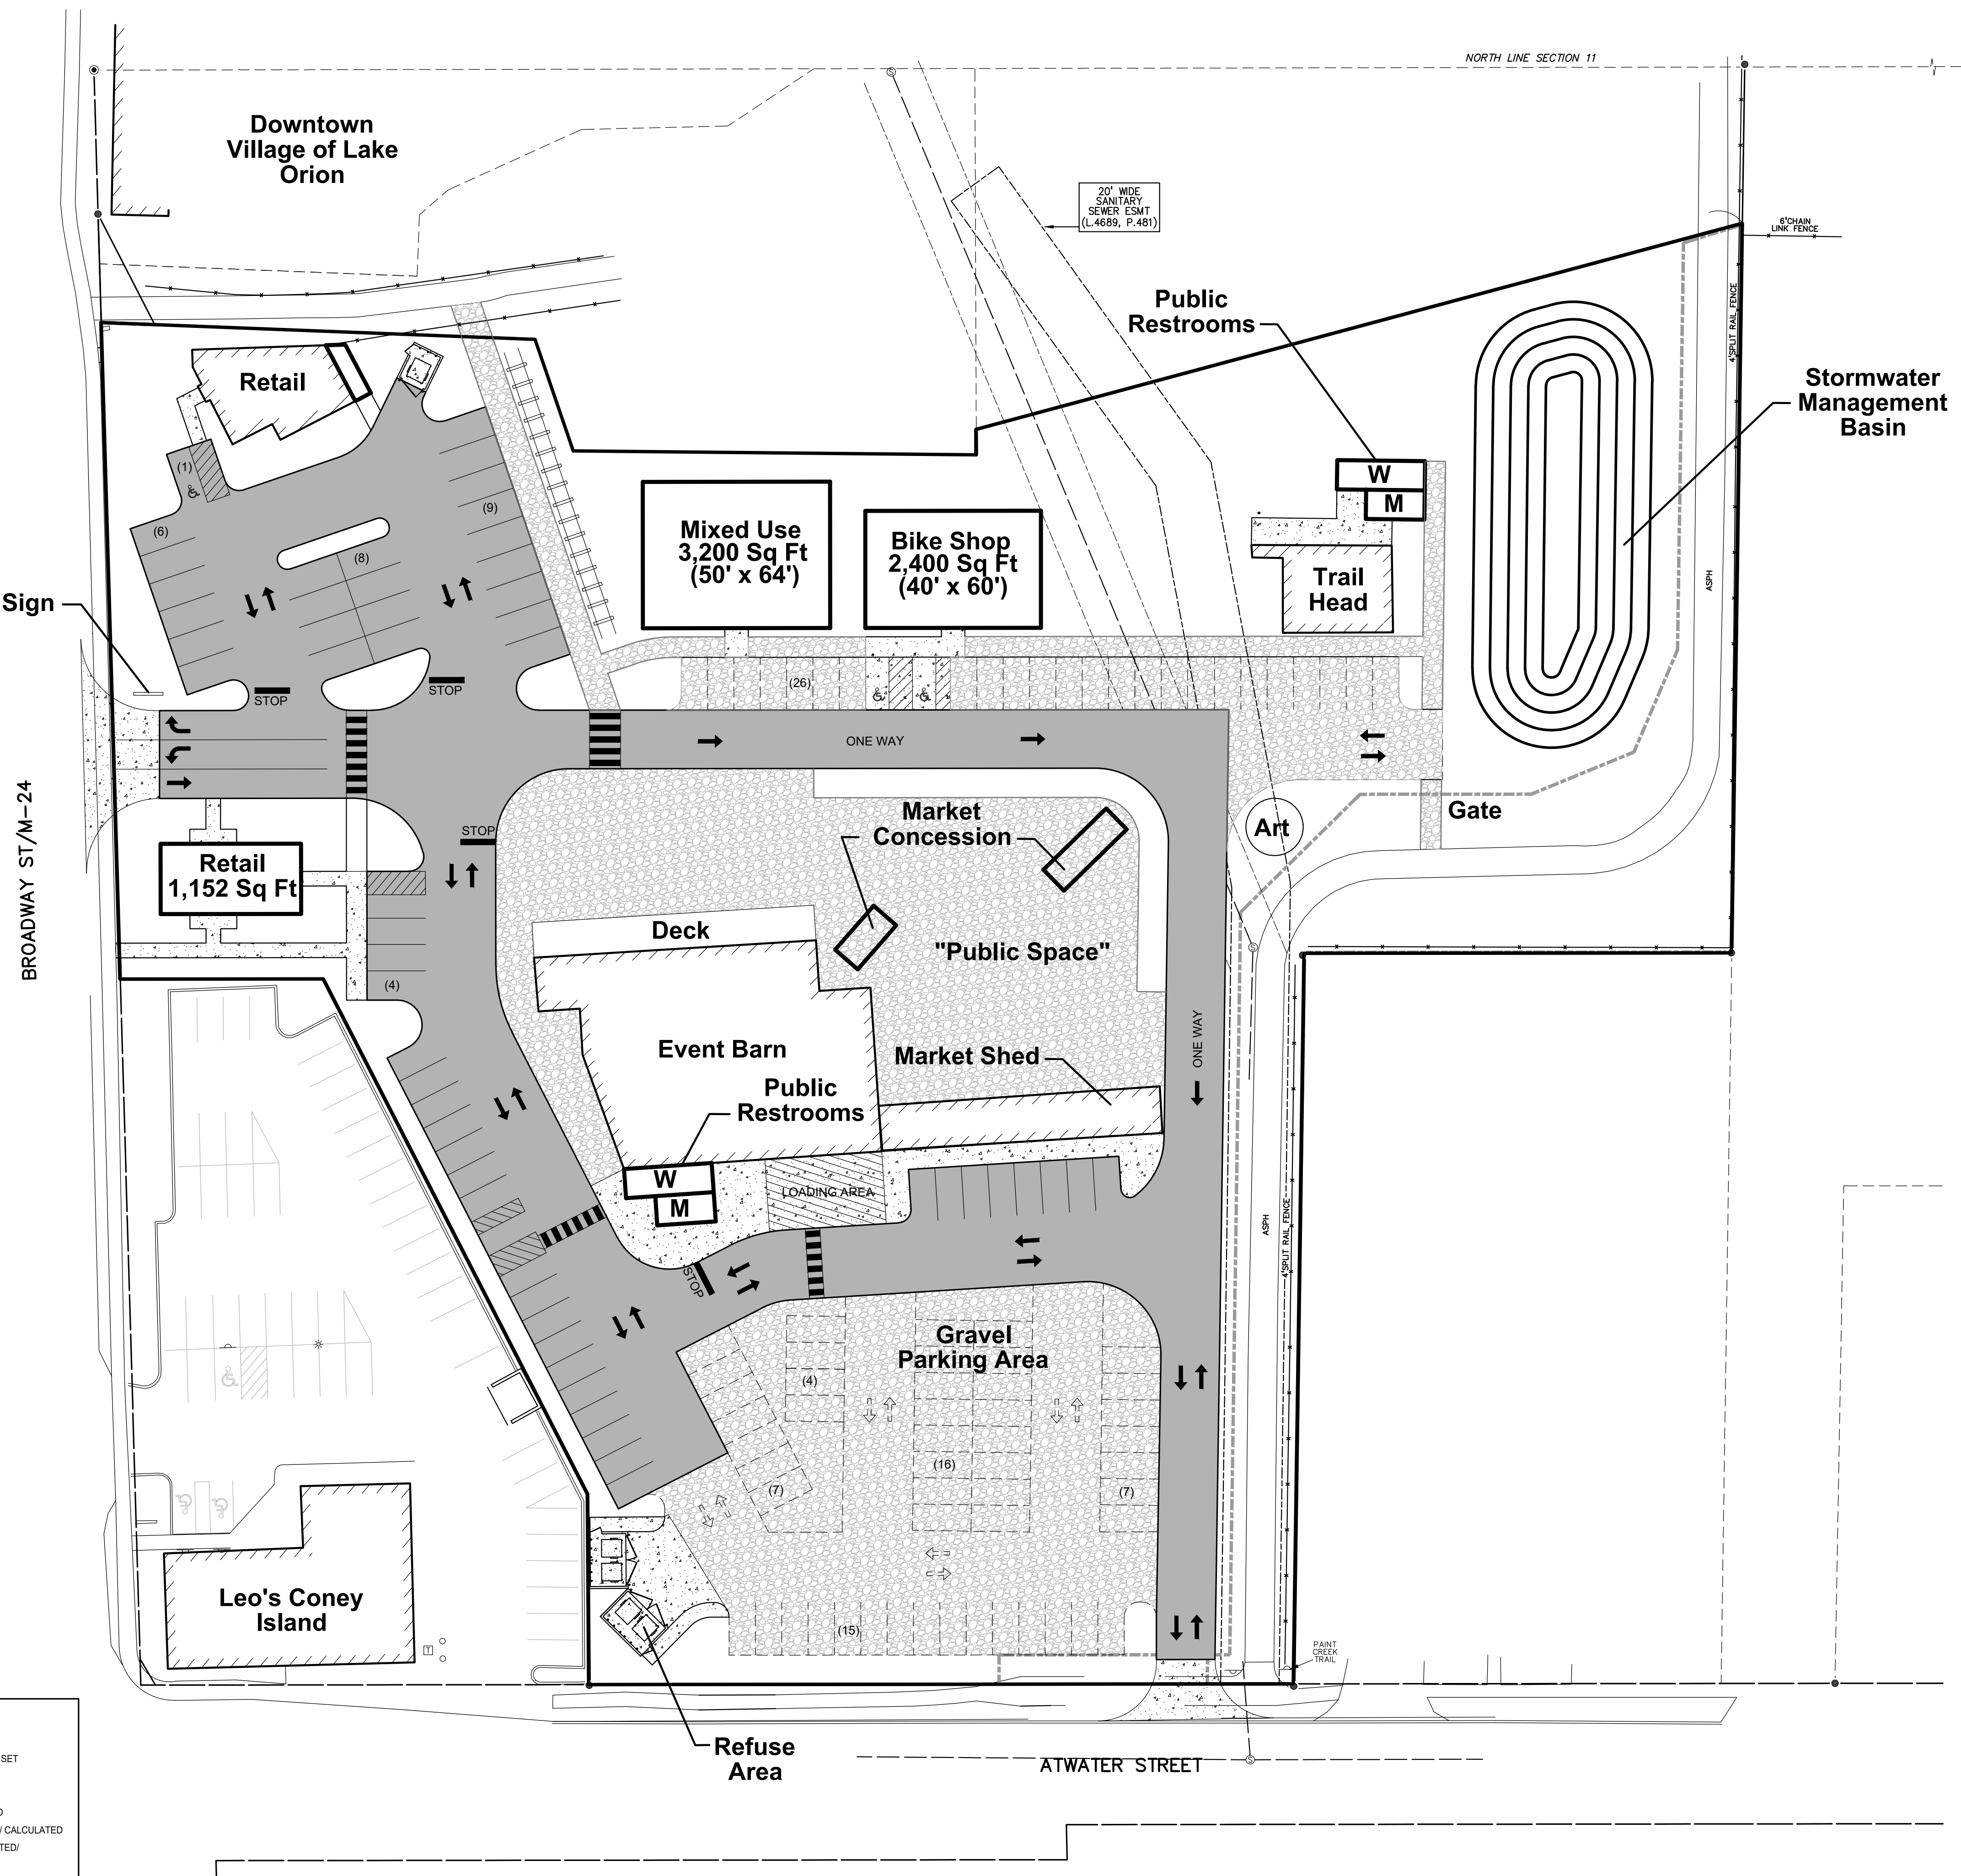

**LEGEND:**

●	IRON FOUND / SET
⦿	NAIL FOUND / NAIL & CAP SET
⊗	BRASS PLUG SET
⊙	MONUMENT FOUND / SET
⊚	SECTION CORNER FOUND
R M C	RECORDED / MEASURED / CALCULATED
TAX P TC	TAX DESCRIPTION / PLATTED / TITLE COMMITMENT

S:\PROJECTS\2020\2020-0164 LAKE ORION LUMBER-PERMIT\CONCEPTUAL\20260164\_SCH01 PLAN REV.dwg