




EXHIBIT A

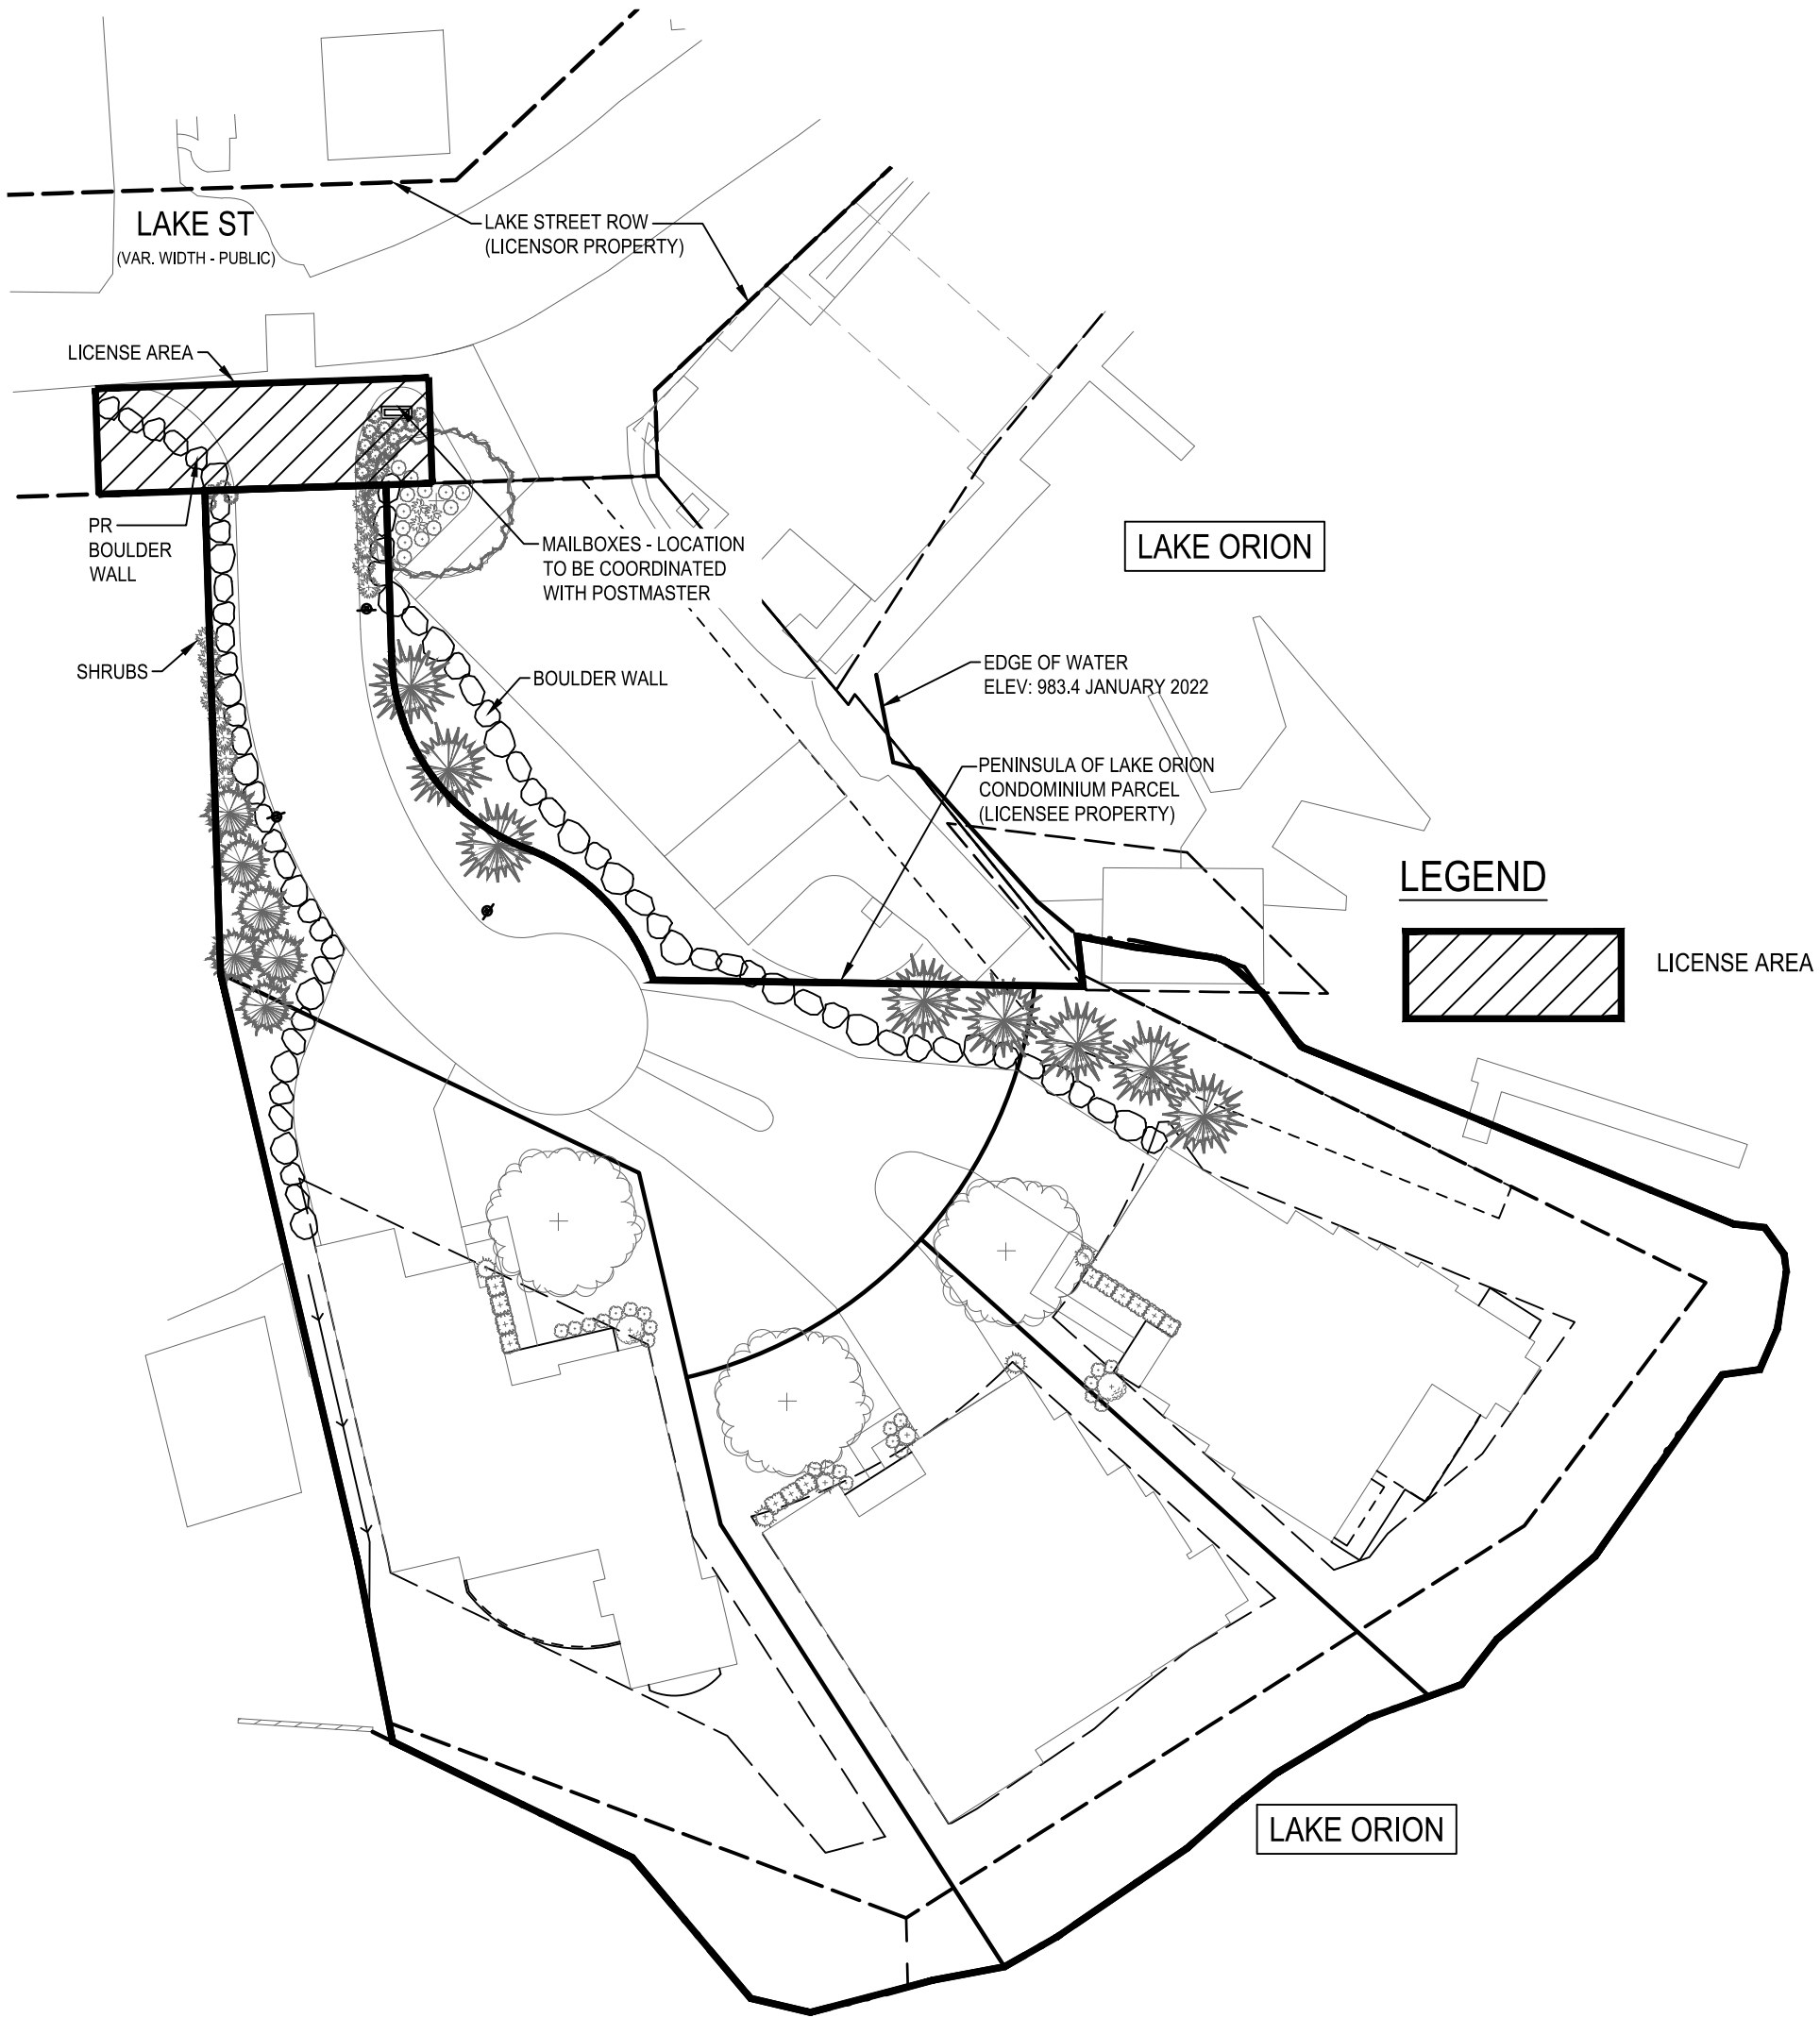

LEGEND

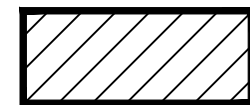

LICENSE AREA

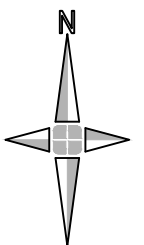

0 15' 30'
SCALE: 1" = 30'



1025 East Maple Road
Suite 100
Birmingham, MI 48009
p (248) 852-3100
f (313) 962-5068
www.giffelswebster.com

Executive:	NS
Manager:	NS
Designer:	-
Quality Control:	MP
Section:	2
T-04-N R-10-E	

LICENSE AREA PLAN
PENINSULA OF LAKE ORION
CONDOMINIUM
VILLAGE OF LAKE ORION
OAKLAND COUNTY
MICHIGAN

Date:	03.07.2024
Scale:	1" = 30'
Sheet:	1
Project:	20107.35

Copyright © 2024 Giffels Webster.
No reproduction shall be made without the
prior written consent of Giffels Webster.