
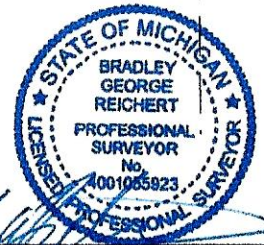
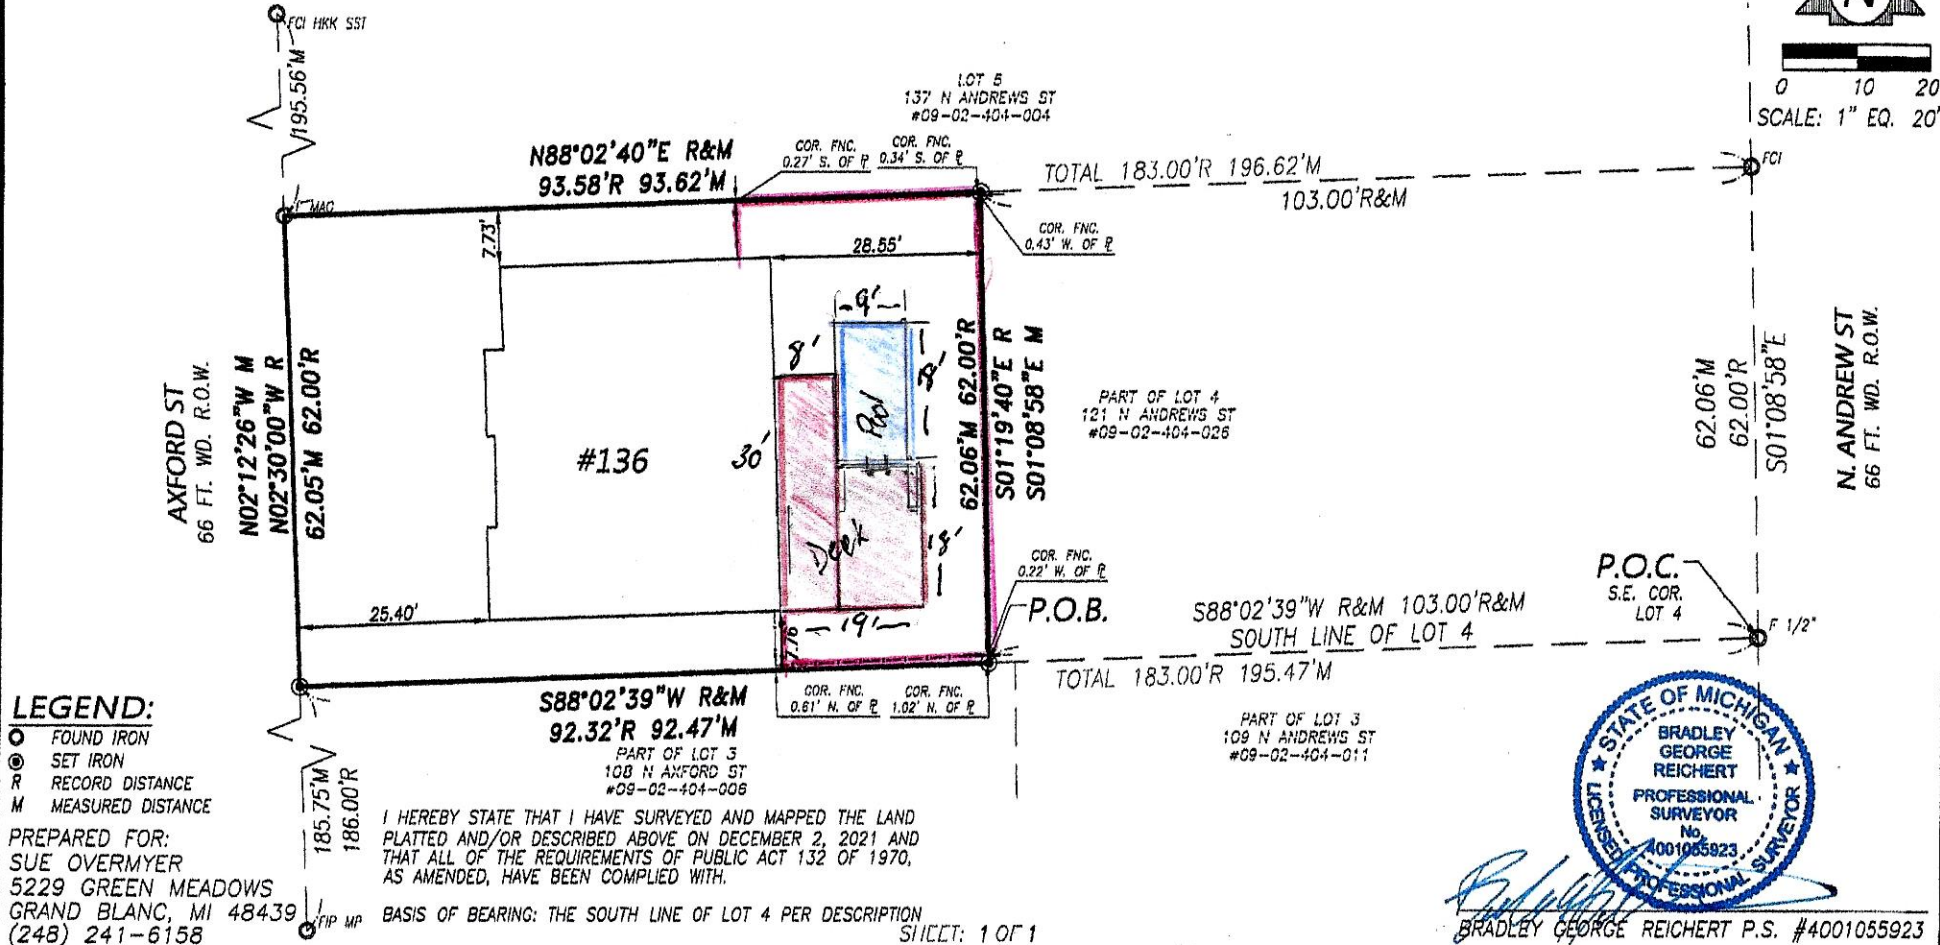


CERTIFICATE OF SURVEY

Pool 9'x18'
 Deck
 6' Fence

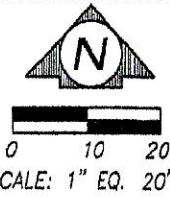

BRADLEY GEORGE REICHERT P.S. #4001055923

Scale: 1"=20'
 Date: 12/14/21
 Job No. 21-162
 Drawn: B.G.R.



P 248.651.0592 F 248.656.7099
 Mail@ReichertSurveying.com
 140 Flumerfelt Lane - Rochester, MI 48306

LEGAL DESCRIPTION: PART OF LOT 4, BLOCK 10 OF "PAYNE AXFORD'S ADDITION" AS RECORDED IN L.4 OF PLATS, P.21 OF O.C.R., DESCRIBED AS: BEGINNING AT THE S.E. COR. OF LOT 4; THENCE ALONG THE S. LINE OF SAID LOT 4, S.88°02'39"W., 103.00 FT. TO THE POINT OF BEGINNING; THENCE CONTINUING S.88°02'30"W., 92.32 FT.; N.02°30'00"W., 62 FT.; THENCE N.88°02'40"E., 93.58 FT.; S.01°19'40"W., 62 FT. TO THE POINT OF BEGINNING. DEED RECORDED IN L.56390, P.30, O.C.R.

Date:	Rev. By: