


RIVERWOOD ESTATES SUBDIVISION - PHASING MAP


BEING BLOCKS 146, 147, 148, AND TRACTS OF 1, 7, 8, 9, 10, 11, 14, AND 15 OF BUENA VISTA PARK ADDITION
 NW¼ OF SECTION 17, T.33N., R.99W., 6th PM
 FREMONT COUNTY, WY

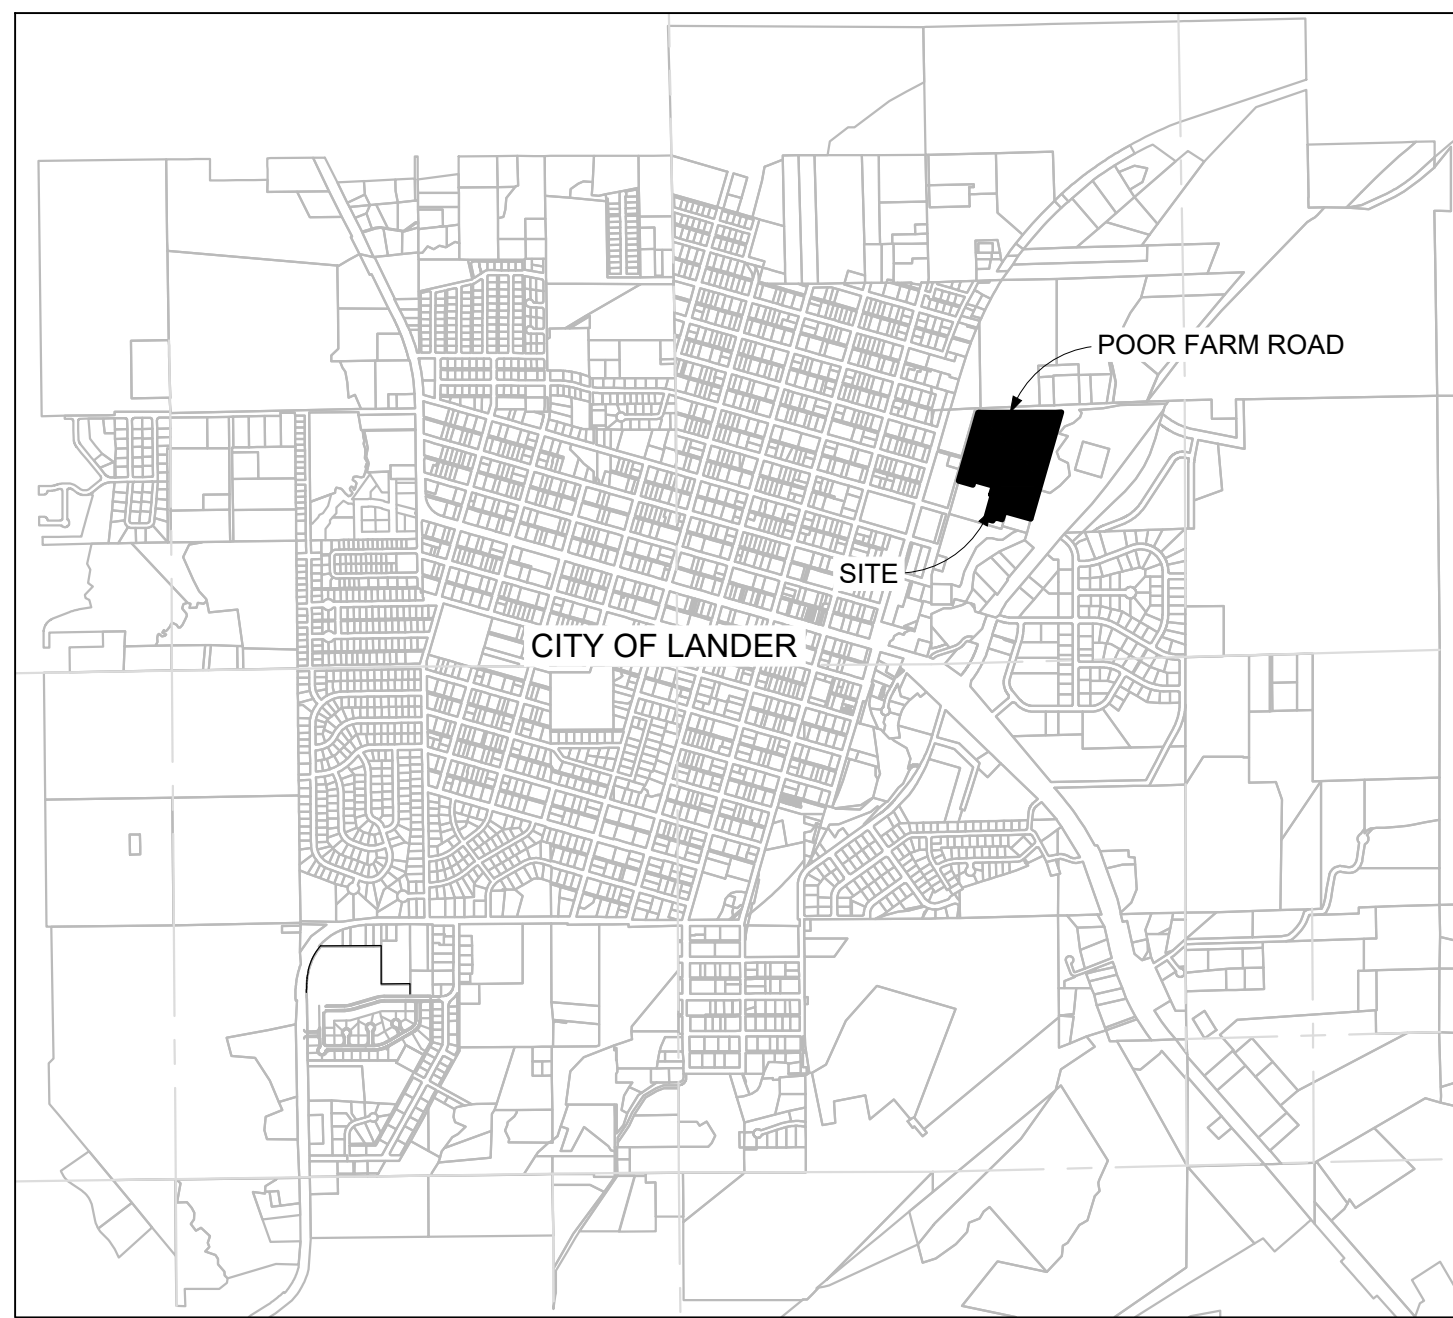

VICINITY MAP
 SCALE: 1" = 2000'

PHASING SUMMARY:

- PHASE 2A:
 - BLOCK 1 - 9 LOTS
 - BLOCK 2 - 1 LOT
 - BLOCK 3 - 4 LOTS
- PHASE 3:
 - BLOCK 1 - 3 LOTS
 - BLOCK 2 - 2 LOTS
- PHASE 4:
 - BLOCK 1 - 3 LOTS
 - BLOCK 2 - 7 LOTS
- PHASE 5:
 - BLOCK 1 - 5 LOTS
 - BLOCK 2 - 2 LOTS
- PHASE 6:
 - BLOCK 1 - 6 LOTS
- PHASE 7:
 - 7 TRACTS

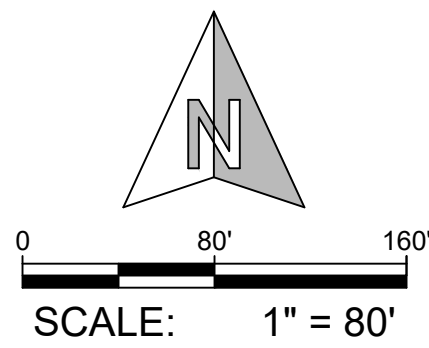

Z:\PROJECTS\2023 PROJECTS\22-007_ALEXANDER RIVERWOOD\DWG\PHASE 2A - MAR 25\PLAT\RIVERWOOD PHASING MAP.dwg SAVED DATE 2026-05-06 11:24 USER: fes



155 N 1ST ST., STE A
 LANDER, WY 82520

307.206.1007 | FREMONTSURVEYING.COM

DEVELOPER:
 AEI Properties
 Wade Alexander
 1290 North Second Street
 Lander, WY 82520