


NOTE:
STREET TREE LOCATIONS WILL NEED TO BE ADJUSTED IN
THE FIELD BASED ON UTILITY & DRIVEWAY LOCATIONS.

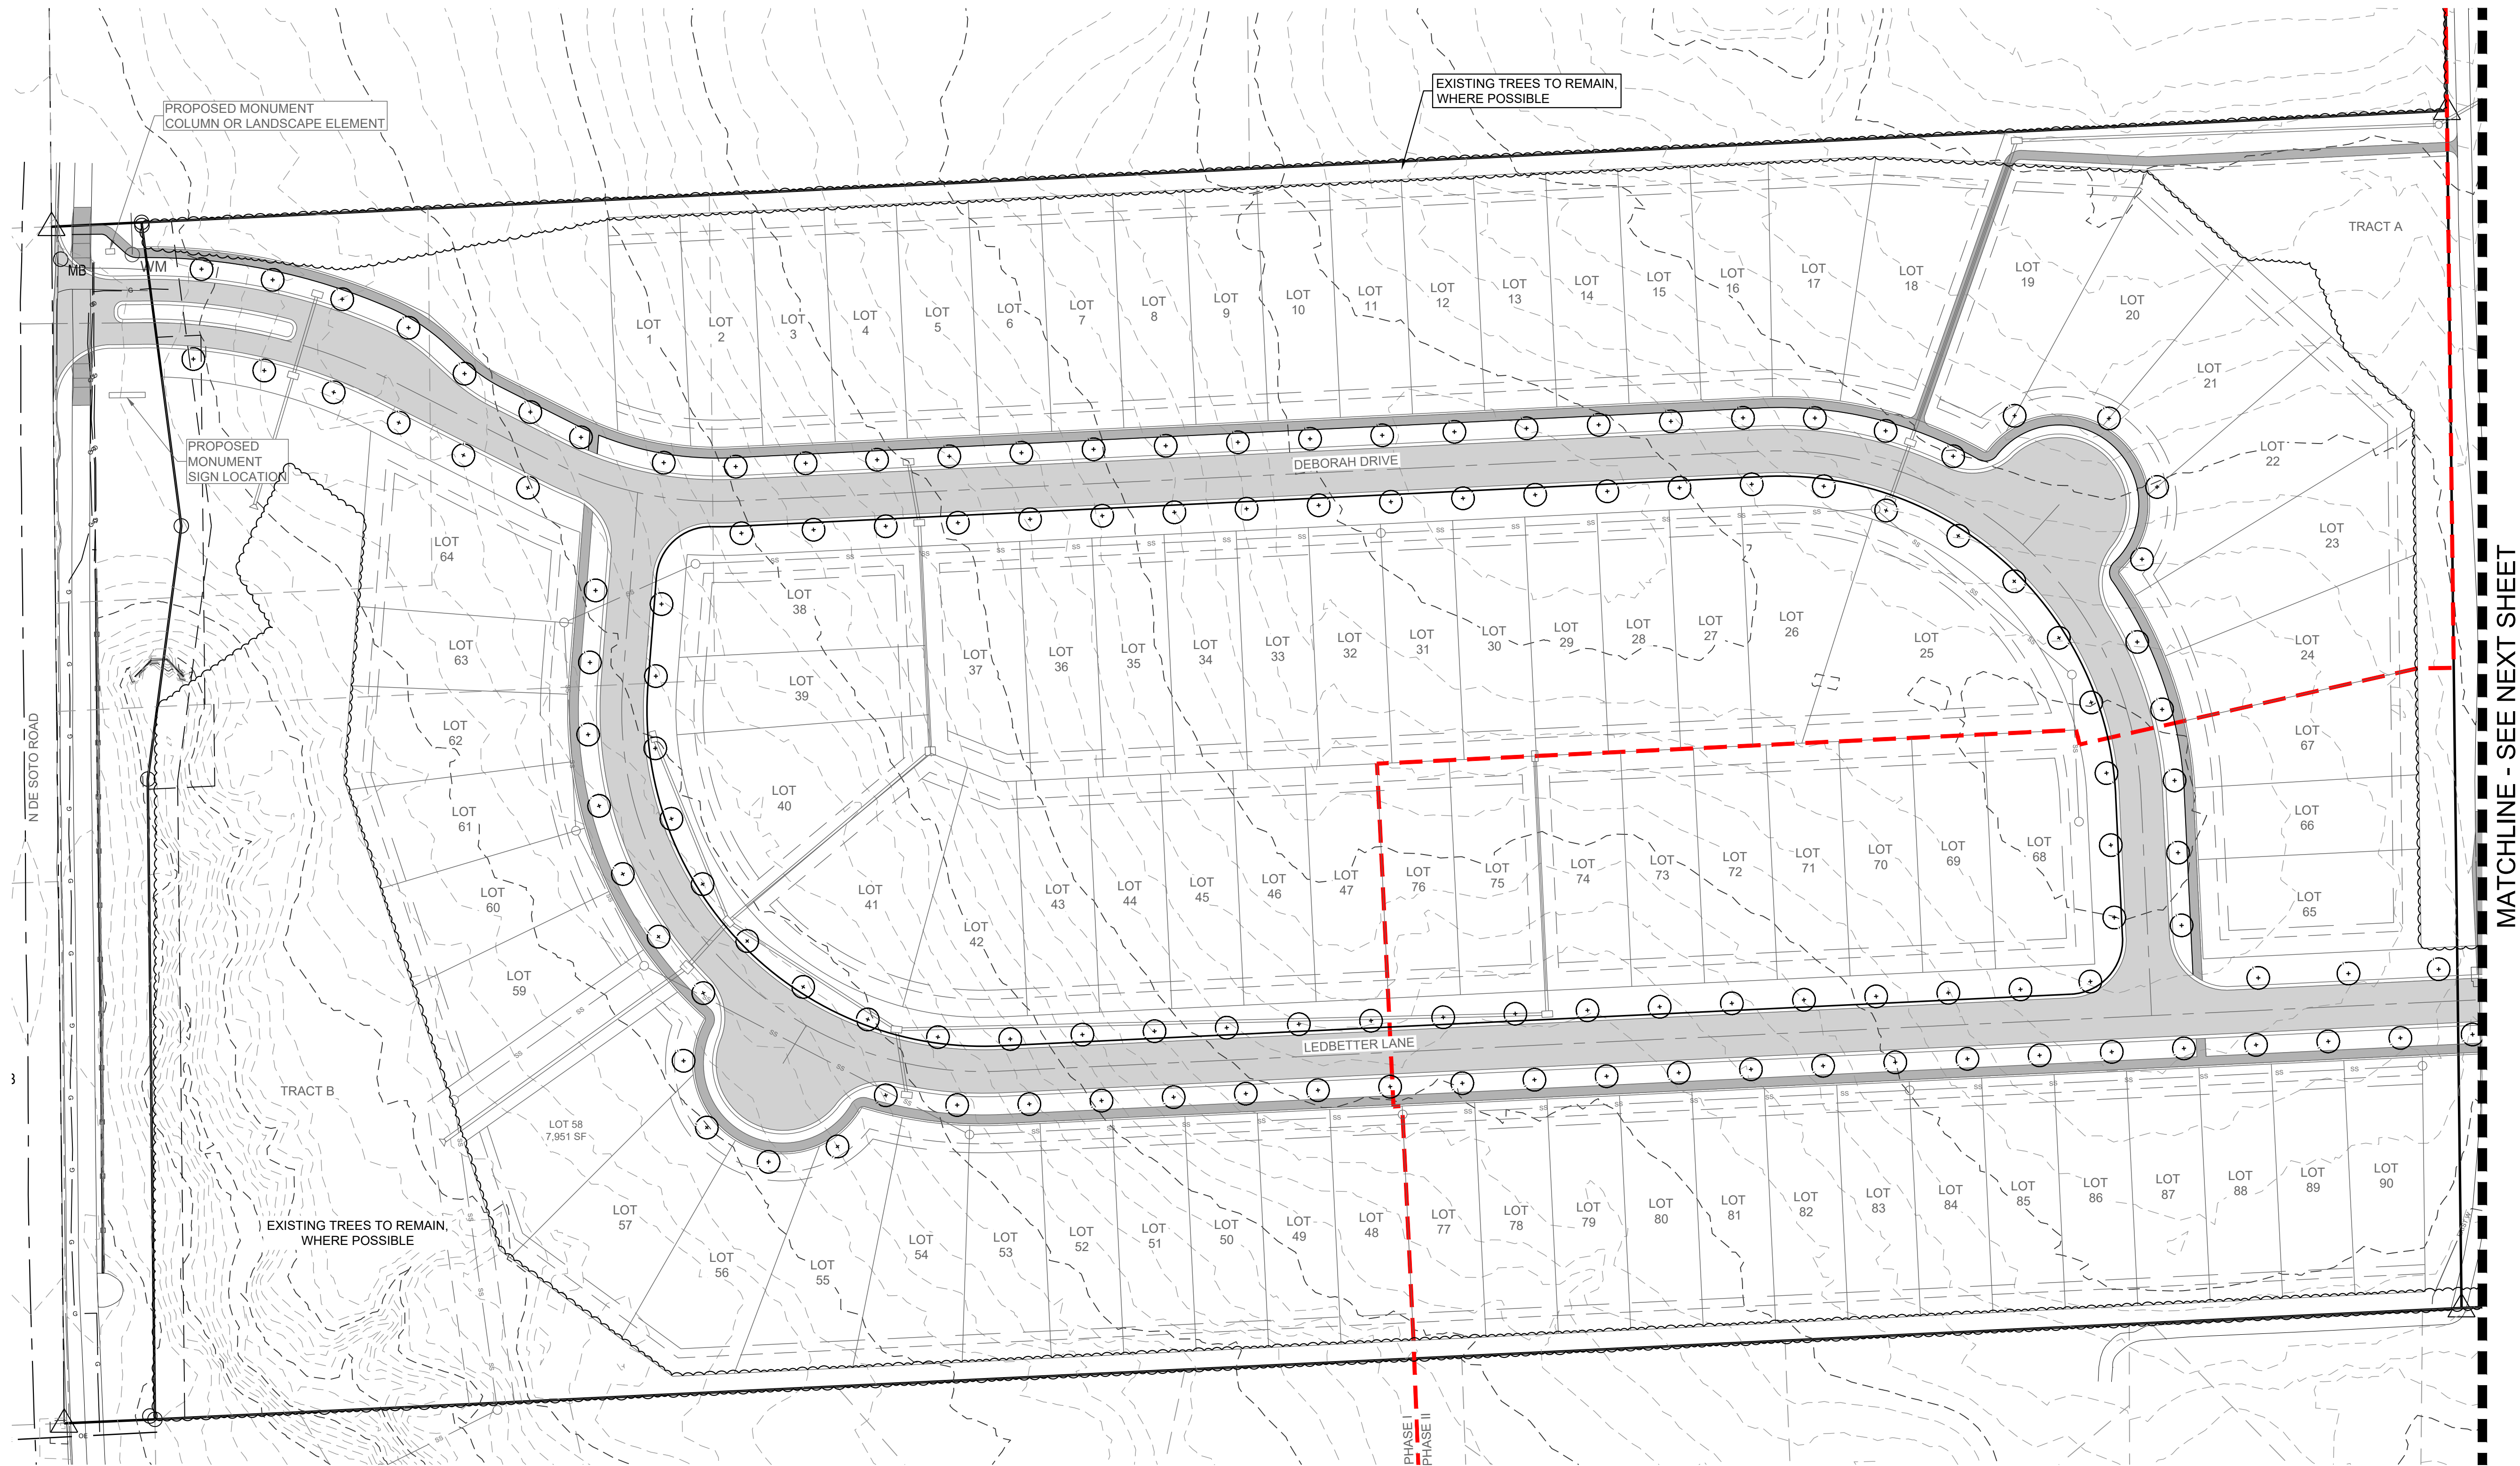

LEGEND

+ TREE, 40' MAX SPACING

SMH
CONSULTANTS

www.smhconsultants.com
Civil Engineering • Land Surveying
Landscape Architecture
Manhattan, KS • HQ
(785) 776-0541
Dodge City, KS
(620) 255-1952
Kansas City
(913) 444-9615
Colorado Springs, CO
(719) 465-2145

MONROE MANOR
PROGRESS DOCUMENTS - NOT FOR CONSTRUCTION
LANSING, KANSAS

REVISION DESCRIPTION
(DESCRIPTION)

△

REVISION DATE

000000

NORTH



80' 25' 0' 50'

SCALE: 1" = 50'

PROJECT #: 2501-0018

CHECKED BY: BCG

DRAWN BY: BMS

DATE: 07/03/2025

SHEET #

1

TOTAL SHEETS

2

STREET TREE PLAN

NOTE:
STREET TREE LOCATIONS WILL NEED TO BE ADJUSTED IN
THE FIELD BASED ON UTILITY & DRIVEWAY LOCATIONS.

MATCHLINE - SEE PREVIOUS SHEET

LEGEND


⊙ TREE, 40' MAX SPACING



REVISION DESCRIPTION
(DESCRIPTION)

REVISION DATE
000000

NORTH

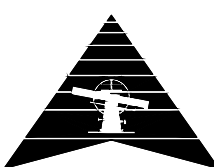

SCALE: 1" = 50'

PROJECT #: 2501-0018
CHECKED BY: BCG
DRAWN BY: BMS

DATE: 07/03/2025

SHEET #

2

TOTAL SHEETS 2

STREET TREE PLAN