


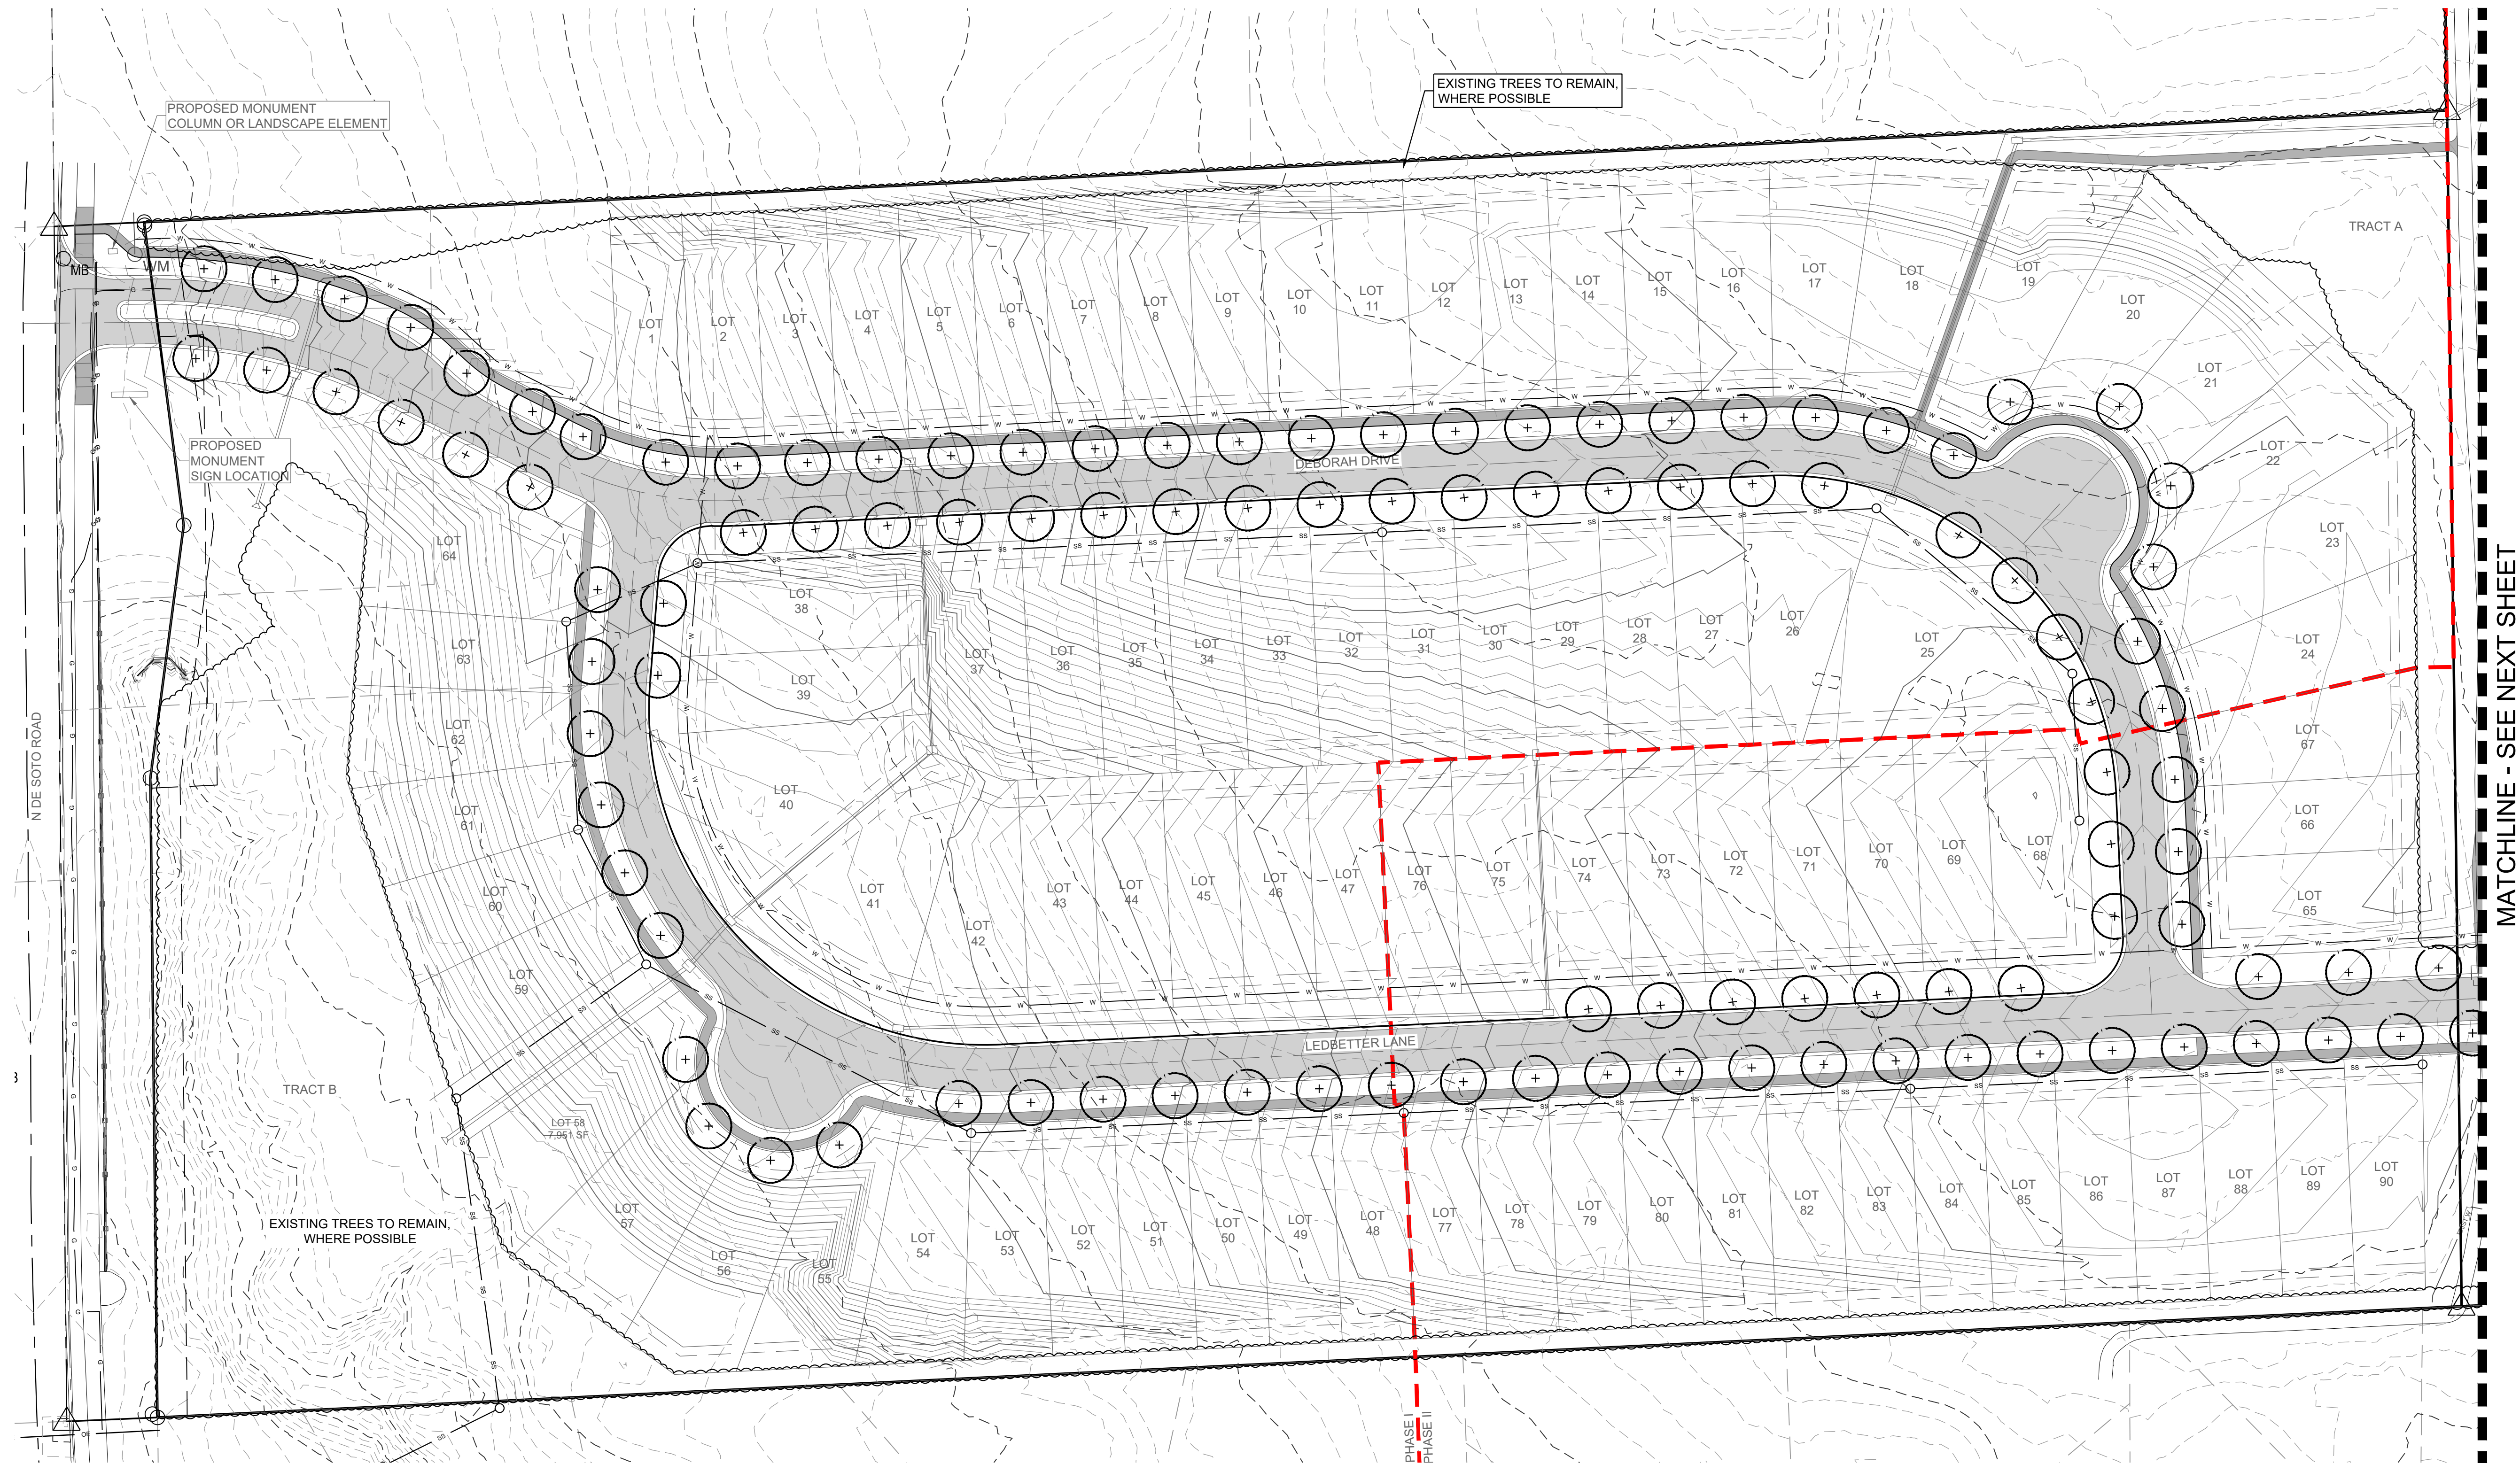

MATCHLINE - SEE NEXT SHEET


LEGEND

+ STREET TREE

NOTE:
STREET TREE LOCATIONS WILL NEED TO BE ADJUSTED IN
THE FIELD BASED ON UTILITY & DRIVEWAY LOCATIONS.

MONROE MANOR
PROGRESS DOCUMENTS - NOT FOR CONSTRUCTION
LANSING, KANSAS

REVISION DATE	REVISION DESCRIPTION (DESCRIPTION)
000000	

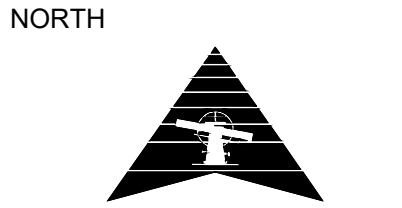


PROJECT #: 2501-0018
CHECKED BY: BCG
DRAWN BY: BMS
DATE: 07/03/2025
SHEET # **1**
TOTAL SHEETS 2

MONROE MANOR
PROGRESS DOCUMENTS - NOT FOR CONSTRUCTION
LANSING, KANSAS

STREET TREE PLAN

REVISION	DESCRIPTION
DATE	
00/00/00	

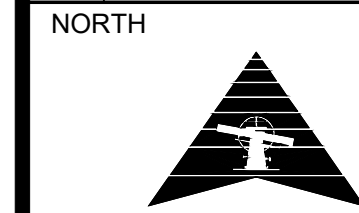

PROJECT #: 2501-0018
CHECKED BY: BCG
DRAWN BY: BMS

DATE: 07/03/2025

SHEET #

2

TOTAL SHEETS 2

MATCHLINE - SEE PREVIOUS SHEET

LEGEND



STREET TREE

NOTE:
STREET TREE LOCATIONS WILL NEED TO BE ADJUSTED IN
THE FIELD BASED ON UTILITY & DRIVEWAY LOCATIONS.

