
## LANSING TOWNE CENTRE 2ND REPLAT

A REPLAT OF LOT 2 AND TRACT B, LANSING TOWNE CENTRE REPLAT, AND LOT 6, LANSING TOWNE CENTRE A SUBDIVISION OF LAND IN THE CITY OF LANSING, LEAVENWORTH COUNTY, KANSAS

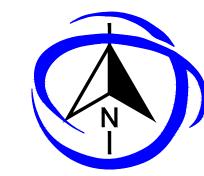



FINAL PLAT

LEGEND

SECTION CORNER **BENCHMARK AS NOTED** FOUND PROPERTY CORNER AS NOTED SET 1/2" X 24" REBAR CAP ALC KS CLS 363

## A REPLAT OF LOT 2 AND TRACT B, LANSING TOWNE CENTRE REPLAT, AND LOT 6 LANSING TOWNE CENTRE FINAL PLAT, A SUBDIVISION OF LAND IN THE CITY OF LANSING, LEAVENWORTH COUNTY, KANSAS, BEING PREPARED BY ROGER B DILL PLS 1408 DATED MARCH 19, 2025; BEGINNING AT THE SOUTHEAST CORNER OF LOT 2, LANSING TOWNE CENTRE REPLAT, A SUBDIVISION OF LAND IN THE CITY OF LANSING, LEAVENWORTH COUNTY, KANSAS; THENCE SOUTH 88°27'42" WEST, ALONG THE SOUTH LINE OF SAID LOT 2, A DISTANCE OF 600.54 FEET, OF 664.10 FEET, TO A POINT ON THE NORTH LINE OF TRACT B OF SAID LANSING TOWNE CENTRE REPLAT; THENCE NORTH 82°41'42" EAST ALONG THE NORTH LINE OF SAID TRACT B, AND THE NORTH LINE OF LOT 6 OF LANSING TOWNE CENTRE, A SUBDIVISION OF LAND IN THE CITY OF LANSING, LEAVENWORTH COUNTY, KANSAS, A DISTANCE OF 278.86 FEET; THENCE NORTHEASTERLY, ALONG THE NORTH LINE OF SAID LOT 6, ON A CURVE TO THE LEFT, HAVING A RADIUS OF 300.00 FEET, AN ARC LENGTH OF 152.39 FEET, HAVING A CHORD BEARING OF NORTH 68°07'44" EAST, AND A CHORD LENGTH OF 150.76 FEET; THENCE NORTH 53°34'35" EAST, CONTINUING ALONG SAID NORTH LINE, A DISTANCE OF 102.42 FEET, TO THE NORTHEAST CORNER OF SAID LOT 6, ALSO BEING A POINT ON THE WEST RIGHT OF WAY LINE OF CENTRE DRIVE, THE NEXT FOUR (4) CALLS BEING ALONG THE WEST RIGHT OF WAY LINE OF SAID CENTRE DRIVE; THENCE ON A CURVE EAST, AND A CHORD LENGTH OF 259.61 FEET; THENCE SOUTH 04°03'06" EAST, A DISTANCE OF 250.55 FEET; THENCE ON A CURVE TO THE RIGHT HAVING A RADIUS OF 1965.00 FEET, AN ARC LENGTH OF 86.21 FEET, HAVING A CHORD BEARING OF SOUTH 02°47'43" EAST, AND A THE UNDERSIGNED PROPRIETOR OF THE ABOVE DESCRIBED TRACT OF LAND HAS CAUSED THE SAME TO BE SUBDIVIDED IN THE MANNER AS SHOWN ON THE ACCOMPANYING EASEMENT SHOWN ON THIS PLAT ARE HEREBY DEDICATED FOR PUBLIC USE AND SAID EASEMENTS MAY BE EMPLOYED TO LOCATE AND MAINTAIN SEWERS, WATER LINES, GAS LINES, POLES AND WIRES AND ANY OTHER FORM OF PUBLIC UTILITY NOW AND HEREAFTER USED BY THE PUBLIC OVER, UNDER AND ALONG THE STRIPS MARKED "UTILITY BUILDING LINES OR SETBACK LINES (B/L) ARE HEREBY ESTABLISHED AS SHOWN ON THE ACCOMPANYING PLAT AND NO BUILDING OR PORTION THEREOF SHALL BE BUILT OR , 20\_\_, BEFORE ME, THE UNDERSIGNED, A NOTARY PUBLIC, IN AND FOR SAID COUNTY AND , TO ME PERSONALLY KNOWN TO BE THE SAME PERSON WHO EXECUTED THE FORGOING INSTRUMENT OF WRITING, AND DULY ACKNOWLEDGED THE EXECUTION OF SAME. IN TESTIMONY WHEREOF, I HAVE HEREUNTO SET MY HAND AND AFFIXED THIS PLAT OF LANSING TOWNRE CENTRE 2ND REPLAT HAS BEEN SUBMITTED AND APPROVED BY THE LANSING PLANNING COMMISSION THIS DAY OF SECRETARY - MELISSA BAKER ATTEST: CITY CLERK - TISH SIMS DIRECTOR OF COMMUNITY & ECONOMIC DEVELOPMENT - JOSHUA GENTZLER, AICP I HEREBY CERTIFY, AS THE COUNTY TREASURER OF LEAVENWORTH COUNTY, KANSAS THAT ALL TAXES AND SPECIAL ASSESSMENTS DUE AND PAYABLE ON THE

PLAT DETAILS 9.63 ACRES GROSS ACREAGE 0.00 ACRES PUBLIC DEDICATION

**GENERAL NOTES** 

. FLOODPLAIN NOTE: ACCORDING TO "FIRM" MAP COMMUNITY PANEL NUMBERS 20103C0232G

. OPEN SPACE REQUIREMENTS OF UDO 3.02 MET VIA EXISTING TRAIL ALONG CENTRE DRIVE ANI

. ALL DISTANCES SHOWN HEREON ARE GROUND DISTANCES IN FEET.

FFECTIVE JULY 16, 2015, THIS PLAT IS LOCATED IN ZONES "X".

-FINAL PLAT OF LANSING TOWNE CENTRE DOC.#2008P00022

1. ERROR IN CLOSURE: 1 PART IN 4356261.667

SOUTH MAIN STREET/ KANSAS HIGHWAY 7.

10. ACCESS POINTS ARE LIMITED TO ONE PER LOT.

NO TITLE WORK WAS PROVIDED ON THIS SURVEY.

-LANSING TOWN CENTRE REPLAT DOC.#2022P00043

. CURRENT ZONING: B-3

-DOC #: 2020R03412

-DOC #: 2020R10150

TOTAL BUILDABLE LOTS MAXIMUM LOT SIZE 4.00 ACRES **AVERAGE LOT SIZE 3.21 ACRES** 

This is to certify on this 19TH day of MARCH, 2025 this field survey was completed on the ground by the drunder my direct supervision and that said survey meets or excellent that said survey meets or excellent that boundary surveys. .04/10/2025

JOB NO:25-030S

SCALE PREPARED FOR

SCALE IN FEET

25-9S-22E

1/4

PROJECT

1/4

LOCATION-


W GILMAN RD

CITY OF LANSING

ADDRESS: 800 1ST TERRACE LANSING, KS 66043

DATE

MARCH 19, 2025

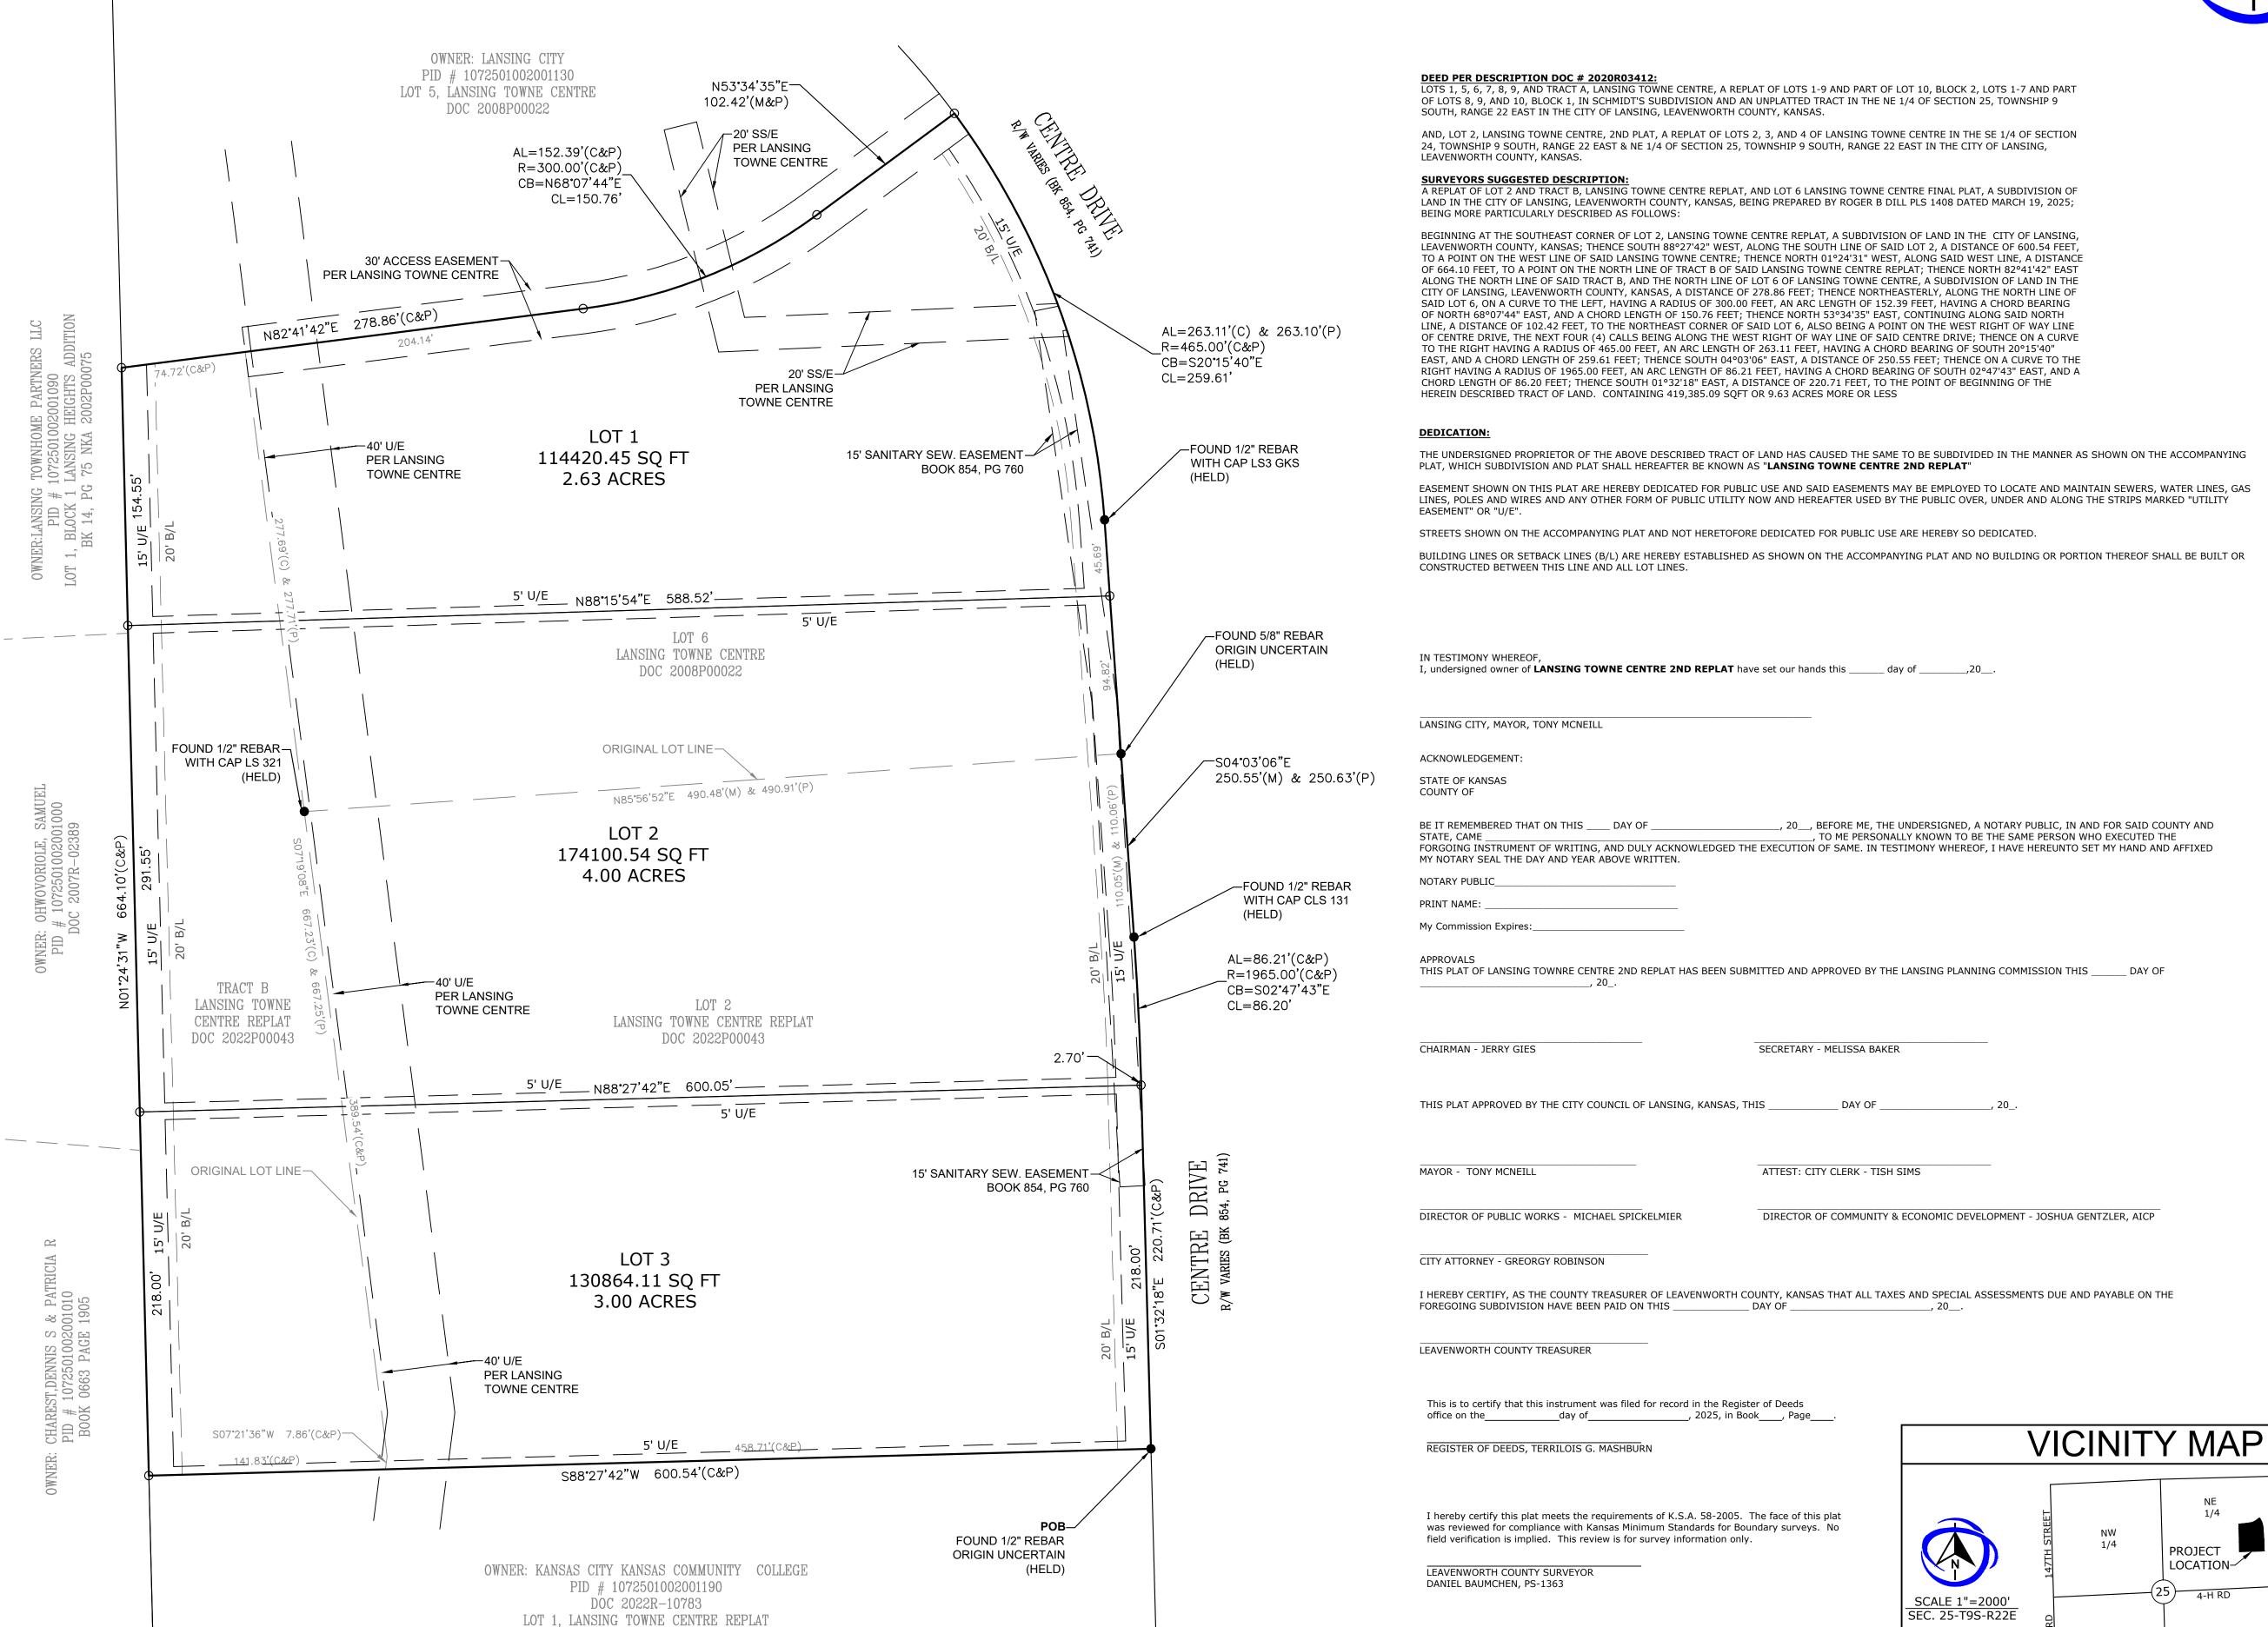

4/10/2025 3:56 PM AUSTI

CAD FILE: S:\Atlas Land Consulting\2025\Surveying\25-030S City of Lansing Center Drive Project\25-030S FINAL PLAT.dwg