LANSING TOWNE CENTRE 2ND REPLAT


A REPLAT OF LOT 2, LANSING TOWNE CENTRE REPLAT, AND LOT 6, LANSING TOWNE CENTRE A





PRELIMINARY PLAT

LEGEND

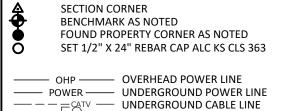

—————— UNDERGROUND WATER LINE —— GAS —— UNDERGROUND GAS LINE FON — UNDERGROUND TELEPHONE LINE ----× BARBED WIRE FENCE

WOODPLANK FENCE — || — || — SILT FENCE POWER POLE TELEPHONE PEDESTAL TELEPHONE MANHOLE

TRANSFORMER ELECTRIC BOX POWER POLE/LIGHT POLE SANITARY MANHOLE WATER VALVE

WATER METER SPRINKLER VALVE **GAS VALVE GAS METER**

FLAG POLE **GUY ANCHOR** TREE BUSH GATE POST

GENERAL NOTES

2. ALL DISTANCES SHOWN HEREON ARE GROUND DISTANCES IN FEET. . FLOODPLAIN NOTE: ACCORDING TO "FIRM" MAP COMMUNITY PANEL NUMBERS 20103C0232G FFECTIVE JULY 16, 2015, THIS PLAT IS LOCATED IN ZONES "X". 4. ERROR IN CLOSURE: 1 PART IN 4356261.667

5. CURRENT ZONING: B-3 NO TITLE WORK WAS PROVIDED ON THIS SURVEY.

-FINAL PLAT OF LANSING TOWNE CENTRE DOC.#2008P00022
-LANSING TOWN CENTRE REPLAT DOC.#2022000043

-DOC #: 2020R03412

-DOC #: 2020R10150

OPEN SPACE REQUIREMENTS OF UDO 3.02 MET VIA EXISTING TRAIL ALONG CENTRE DRIVE AND SOUTH MAIN STREET/ KANSAS HIGHWAY 7. O. ACCESS POINTS ARE LIMITED TO ONE PER LOT.

PLAT DETAILS	
GROSS ACREAGE	9.63 ACRES
PUBLIC DEDICATION	0.00 ACRES
TOTAL BUILDABLE LOTS	3
MAXIMUM LOT SIZE	4.00 ACRES
AVERAGE LOT SIZE	3.21 ACRES

JOB NO:25-030S

VICINITY MAP

SW 1/4

SCALE 1"=2000' SEC. 25-T9S-R22E

PROJECT

LOCATION-

W GILMAN RD

SCALE PREPARED FOR SCALE IN FEET


SEC-TWN-RNG 25-9S-22E

CITY OF LANSING ADDRESS:

800 1ST TERRACE LANSING, KS 66043

MARCH 19, 2025

DATE

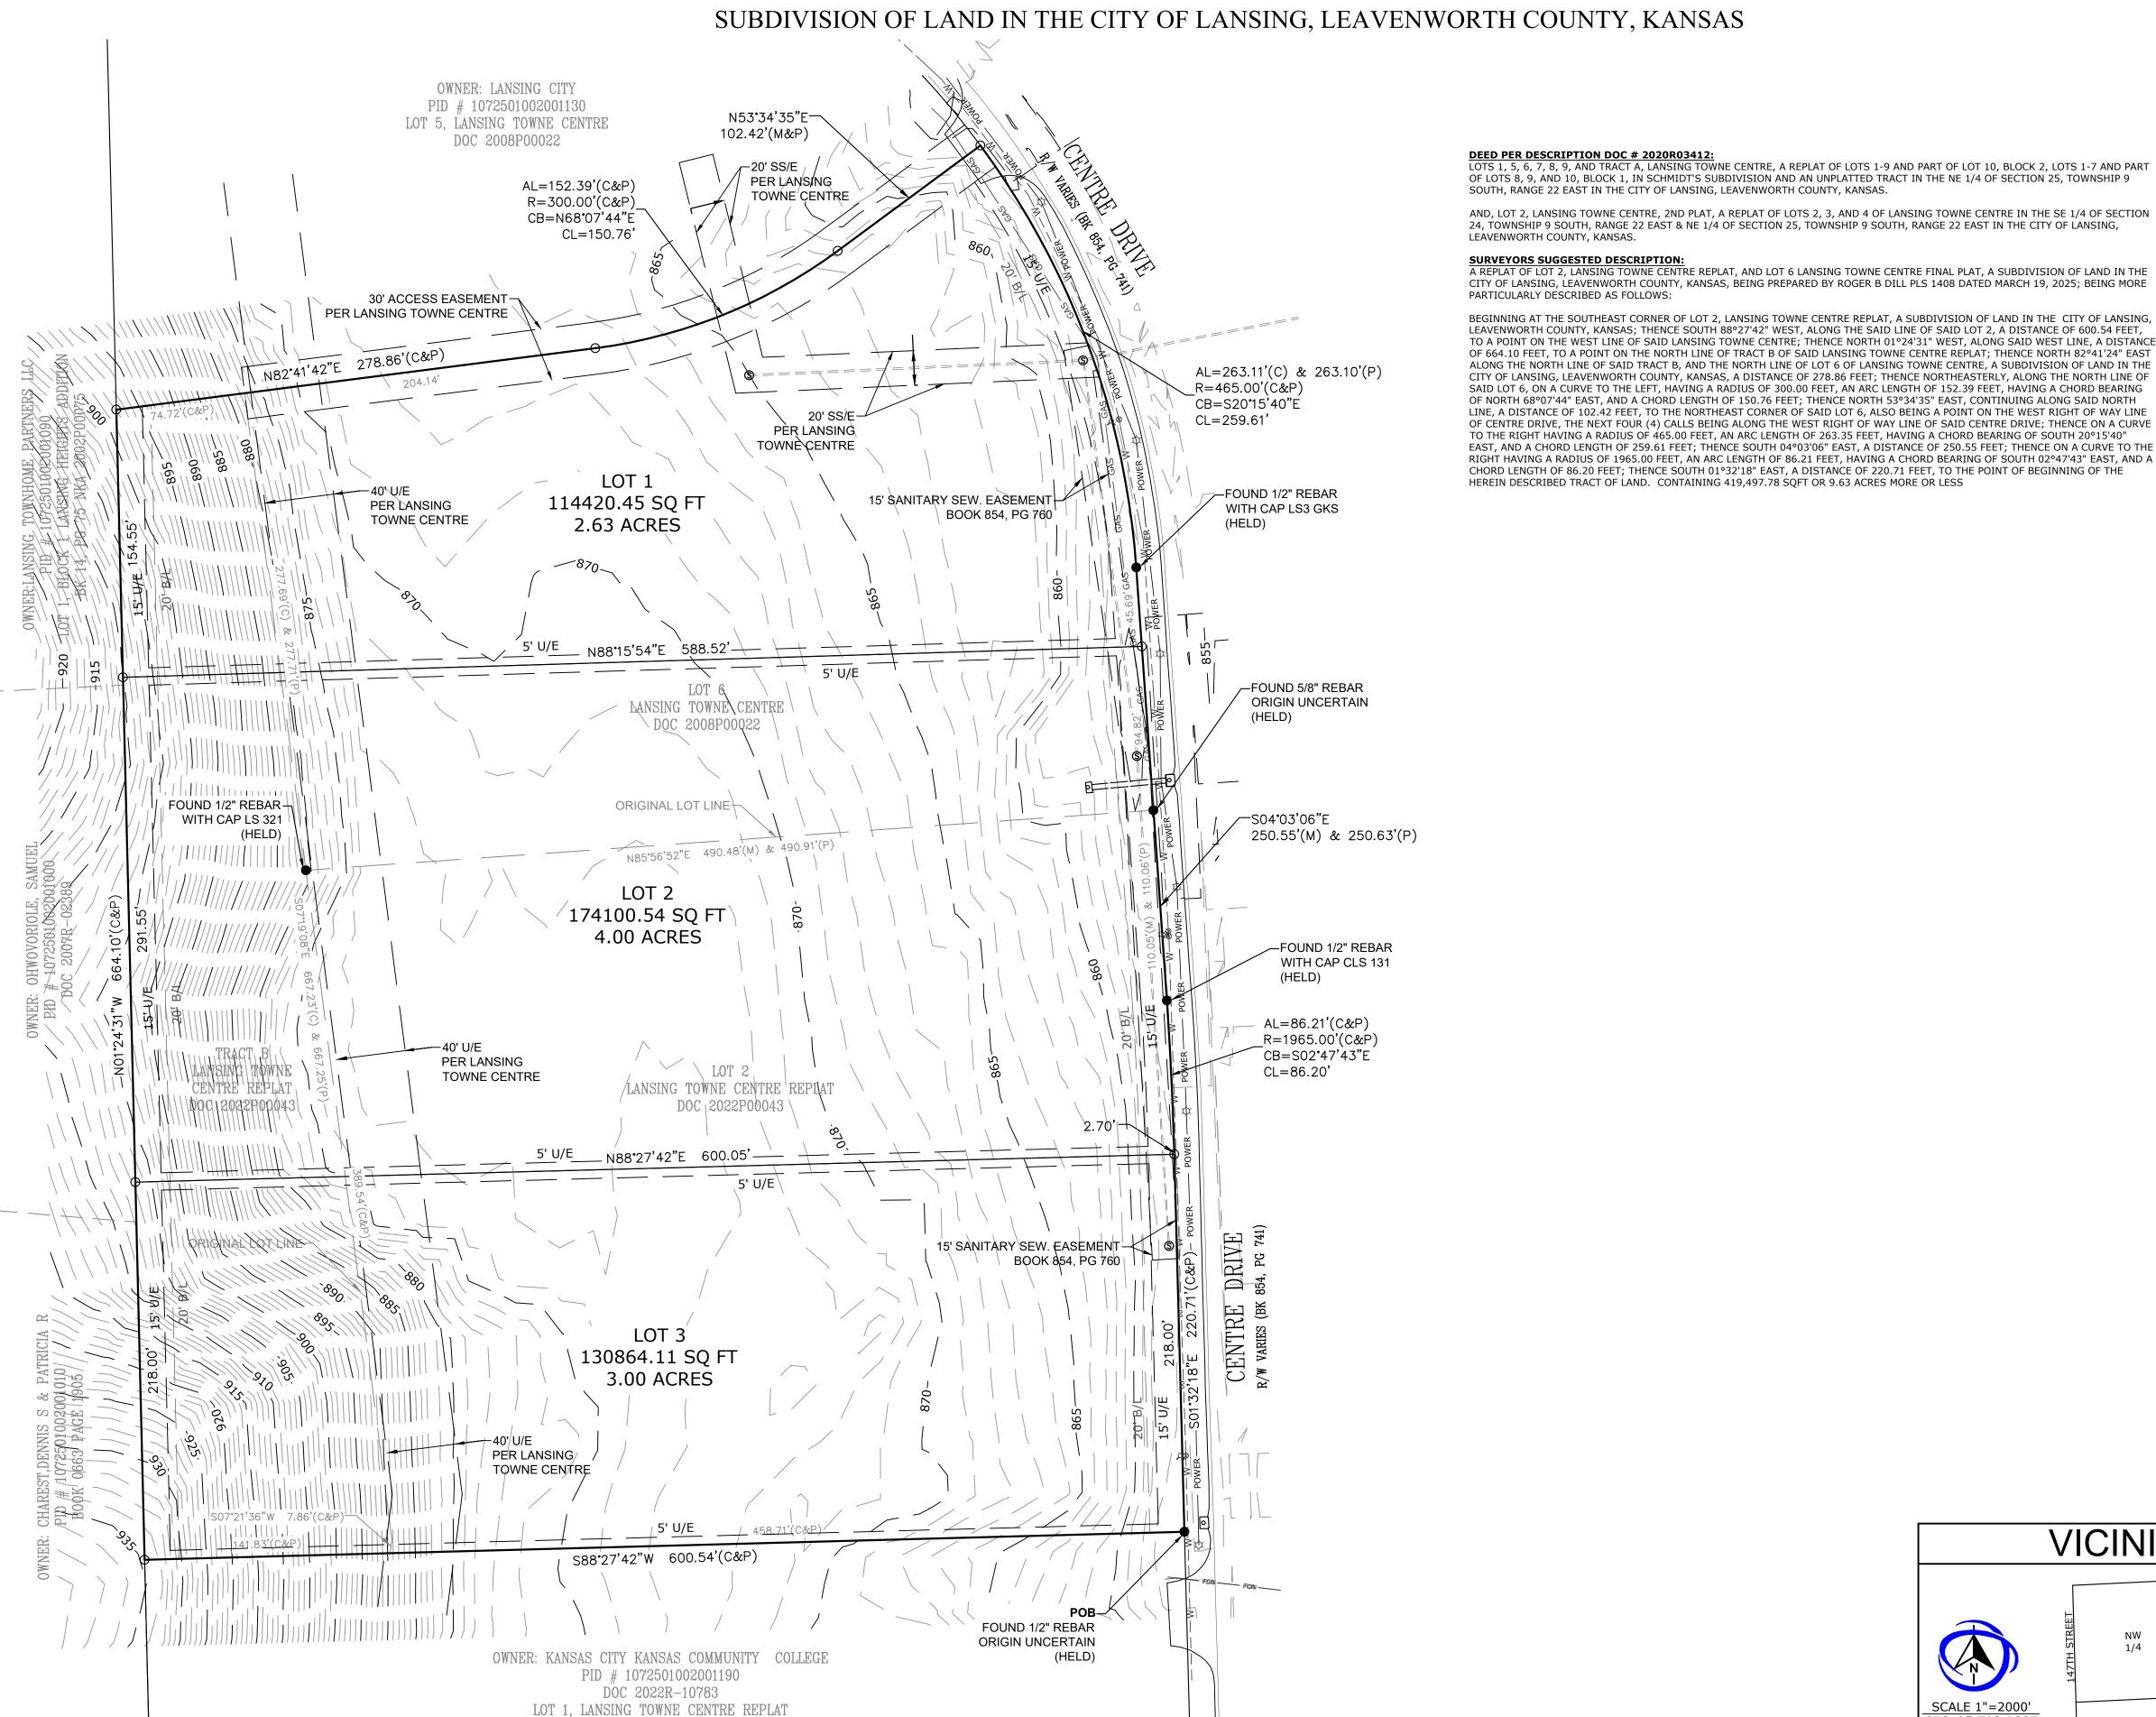

4/10/2025 3:56 PM AUSTI

CAD FILE: S:\Atlas Land Consulting\2025\Surveying\25-030S City of Lansing Center Drive Project\25-030S FINAL PLAT.dwg