


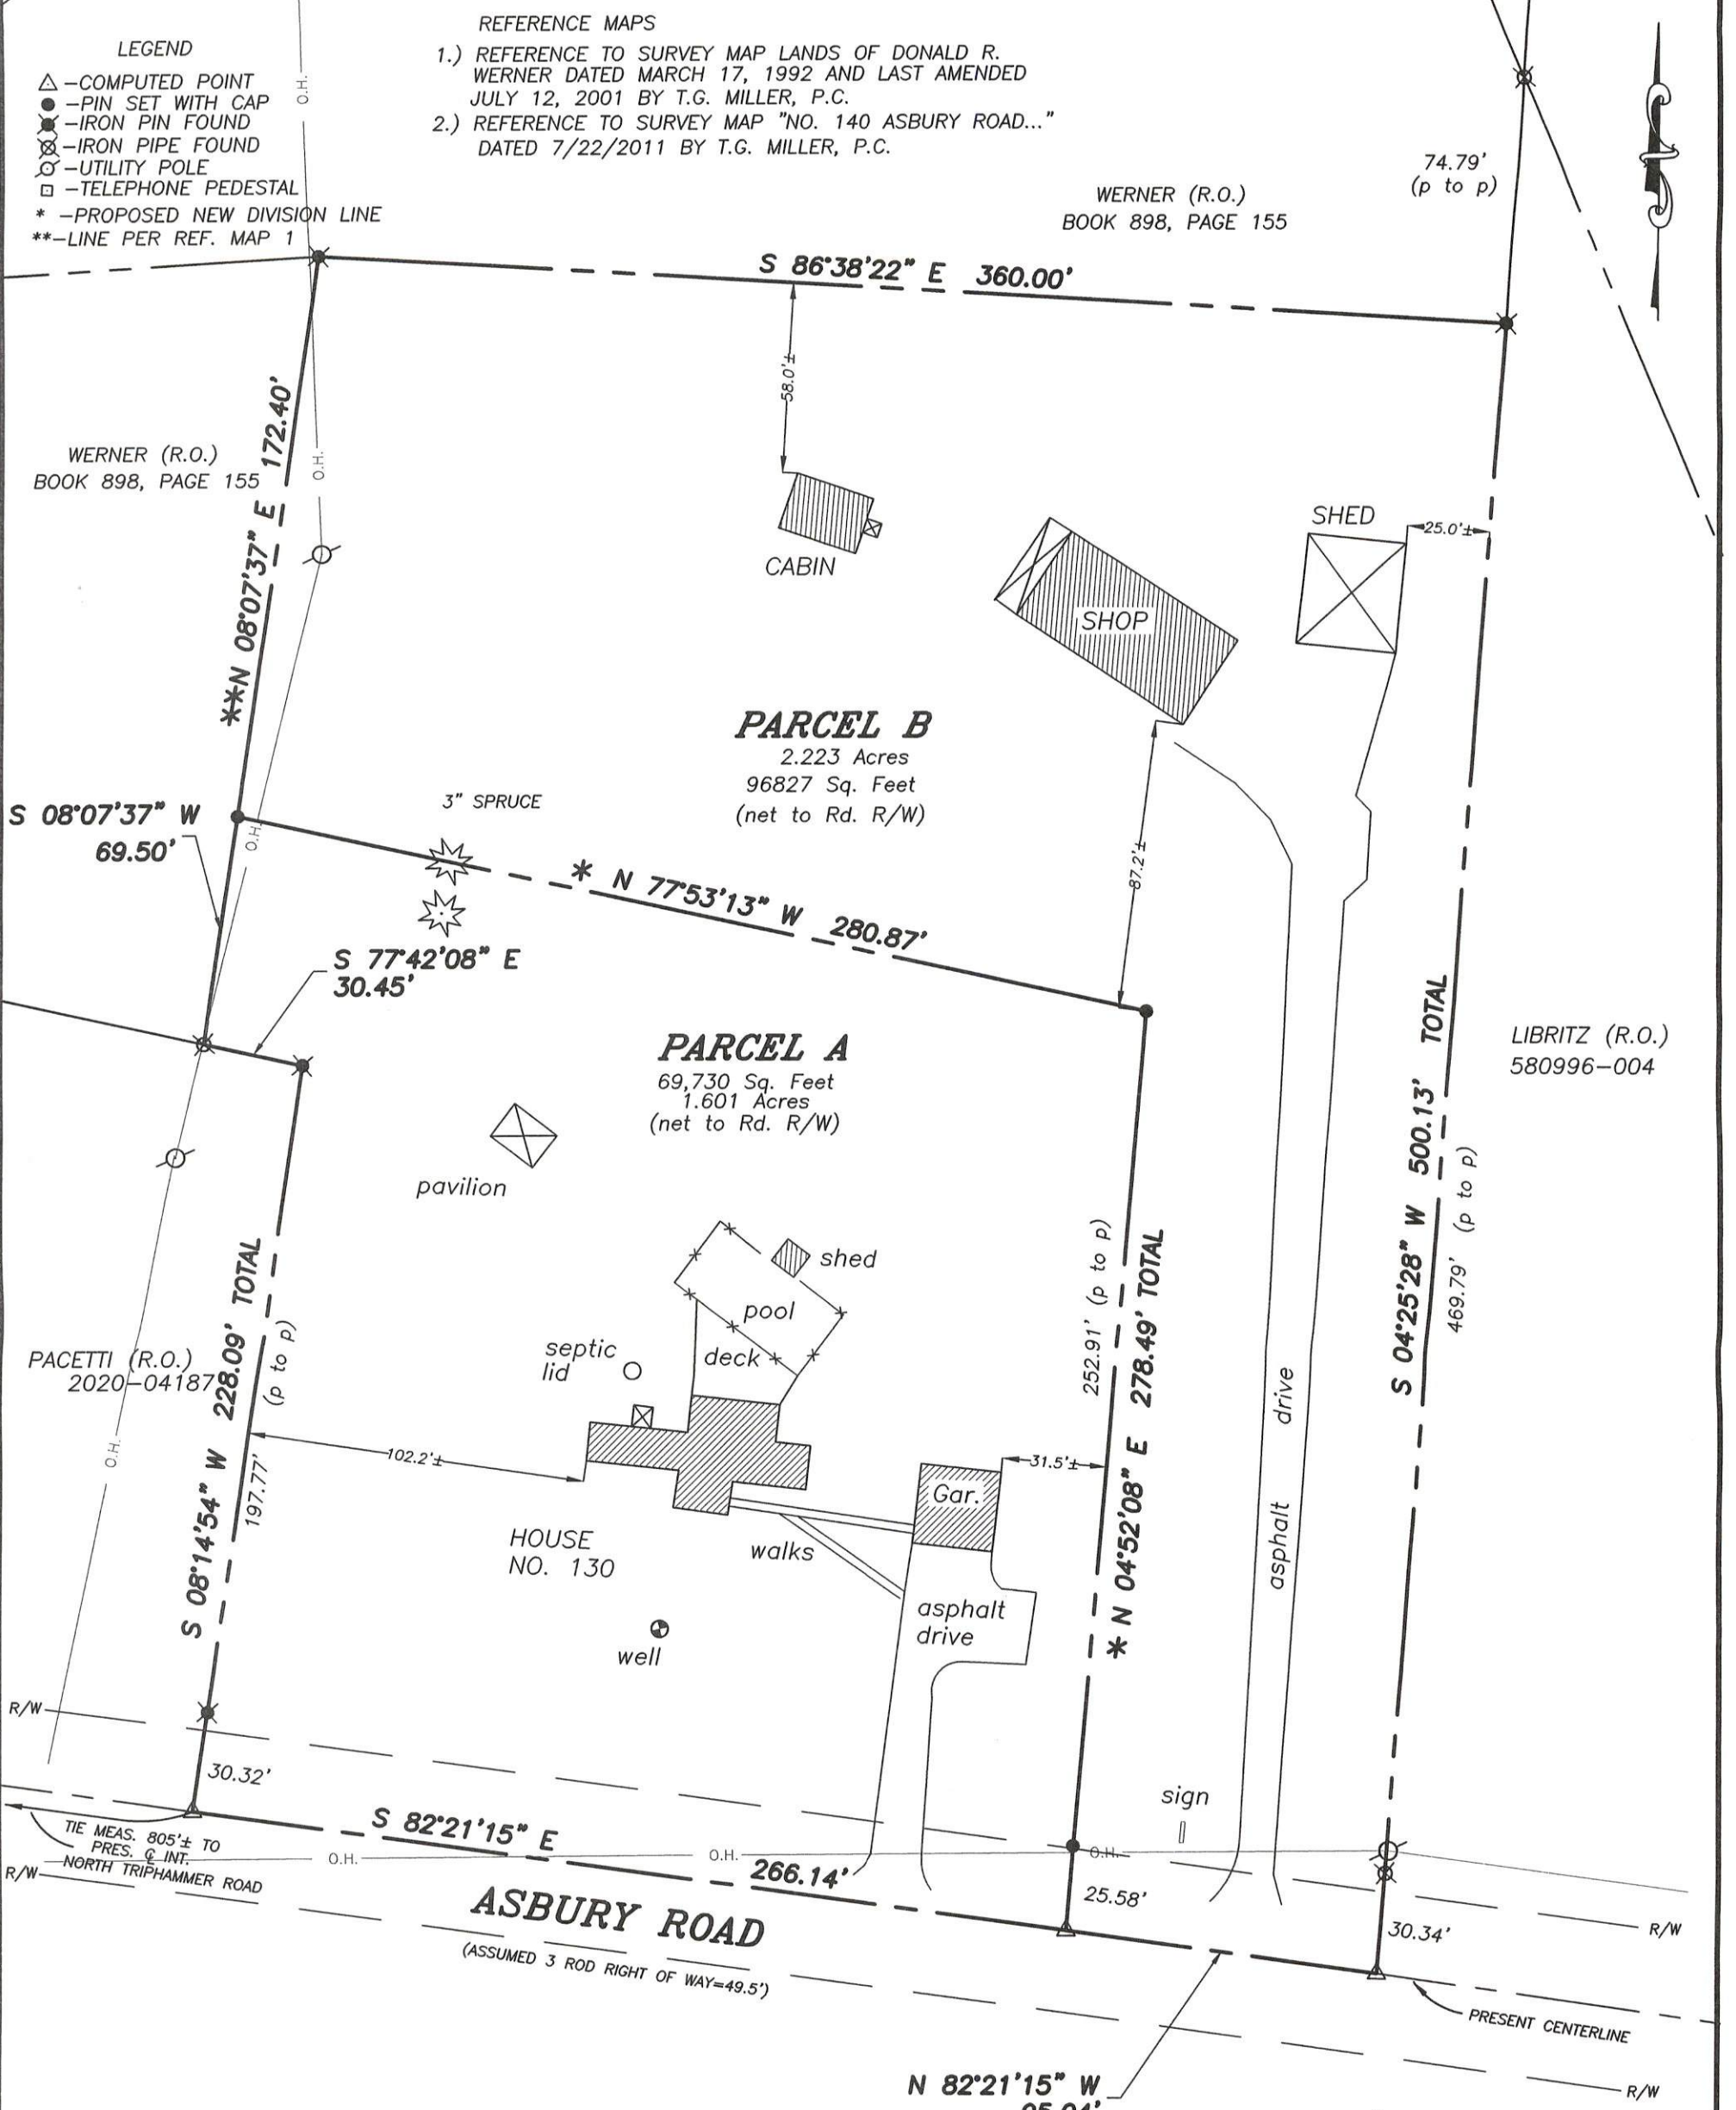

CERTIFICATION

I hereby certify to CRAIG J. & DIANE A. CHRISTOPHER that I am a licensed land surveyor, New York State License No.050096, and that this map correctly delineates an actual survey on the ground made by me or under my direct supervision and that I found no visible encroachments either way across property lines except as shown hereon.

SIGNED: Lee Dresser DATED: 7/7/2025

CURRENT TITLE INFORMATION

PARCEL A & B
CRAIG J. & DIANE A. CHRISTOPHER
DEED BOOK 578 PAGE 902
TAX MAP NO. 37.1-4-2.9

T. G. MILLER P.C.
ENGINEERS AND SURVEYORS
605 WEST STATE STREET
ITHACA, NEW YORK 14850
TEL (607)272-6477

TITLE:
SUBDIVISION MAP
NO. 130 ASBURY ROAD
TOWN OF LANSING, TOMPKINS COUNTY, NEW YORK

DATE: 7/7/2025

S25594

SCALE: 1"= 50'

REVISED

