

R.O. GEORGE & KAYRN RUSHLOW  
(INSTR#2015-04441)  
T.P. 37.1-1-15.23

R.O. RICHARD HAYNOR  
(712/111)  
T.P. 37.1-1-9.1

R.O. JOAN & THOMAS ELLIS  
(686/177)  
T.P. 37.1-1-9.5

R.O. IVAR & JANET JONSON  
(890/315)  
TAX PARCEL  
37.1-1-9.2  
16.15 NET ACRES

R.O. GARY & KAREN ARGETSINGER  
(890/328) (586/948)

R.O. DALE & SHARON CAMPBELL  
(890/332) (609/303)

R.O. MATTHEW & ANGELA HOLLISTER  
(887/329)  
T.P. 37.1-1-9.7

R.O. DONALD & KAREN HRADISKY  
(CD2508/2953)  
T.P. 37.1-1-9.8




R.O. HOPE SPITHALER & CODY DUELL  
(INSTR#2020-06361)  
T.P. 37.1-1-9.6

R.O. ANTO & TYLER PARSEGHIAN  
(INSTR#2017-10874)  
T.P. 37.1-1-14

R.O. LMAISIE HOLDINGS LLC  
(INSTR#2021-07160)  
T.P. 37.1-1-12

**DRAKE ROAD**

**NYS ROUTE 34**

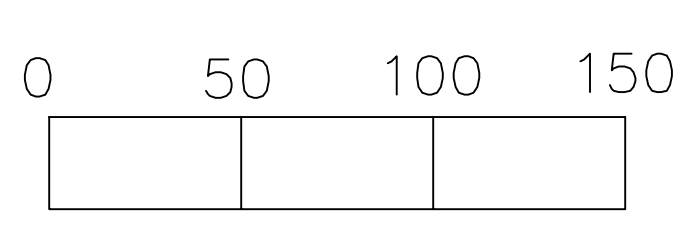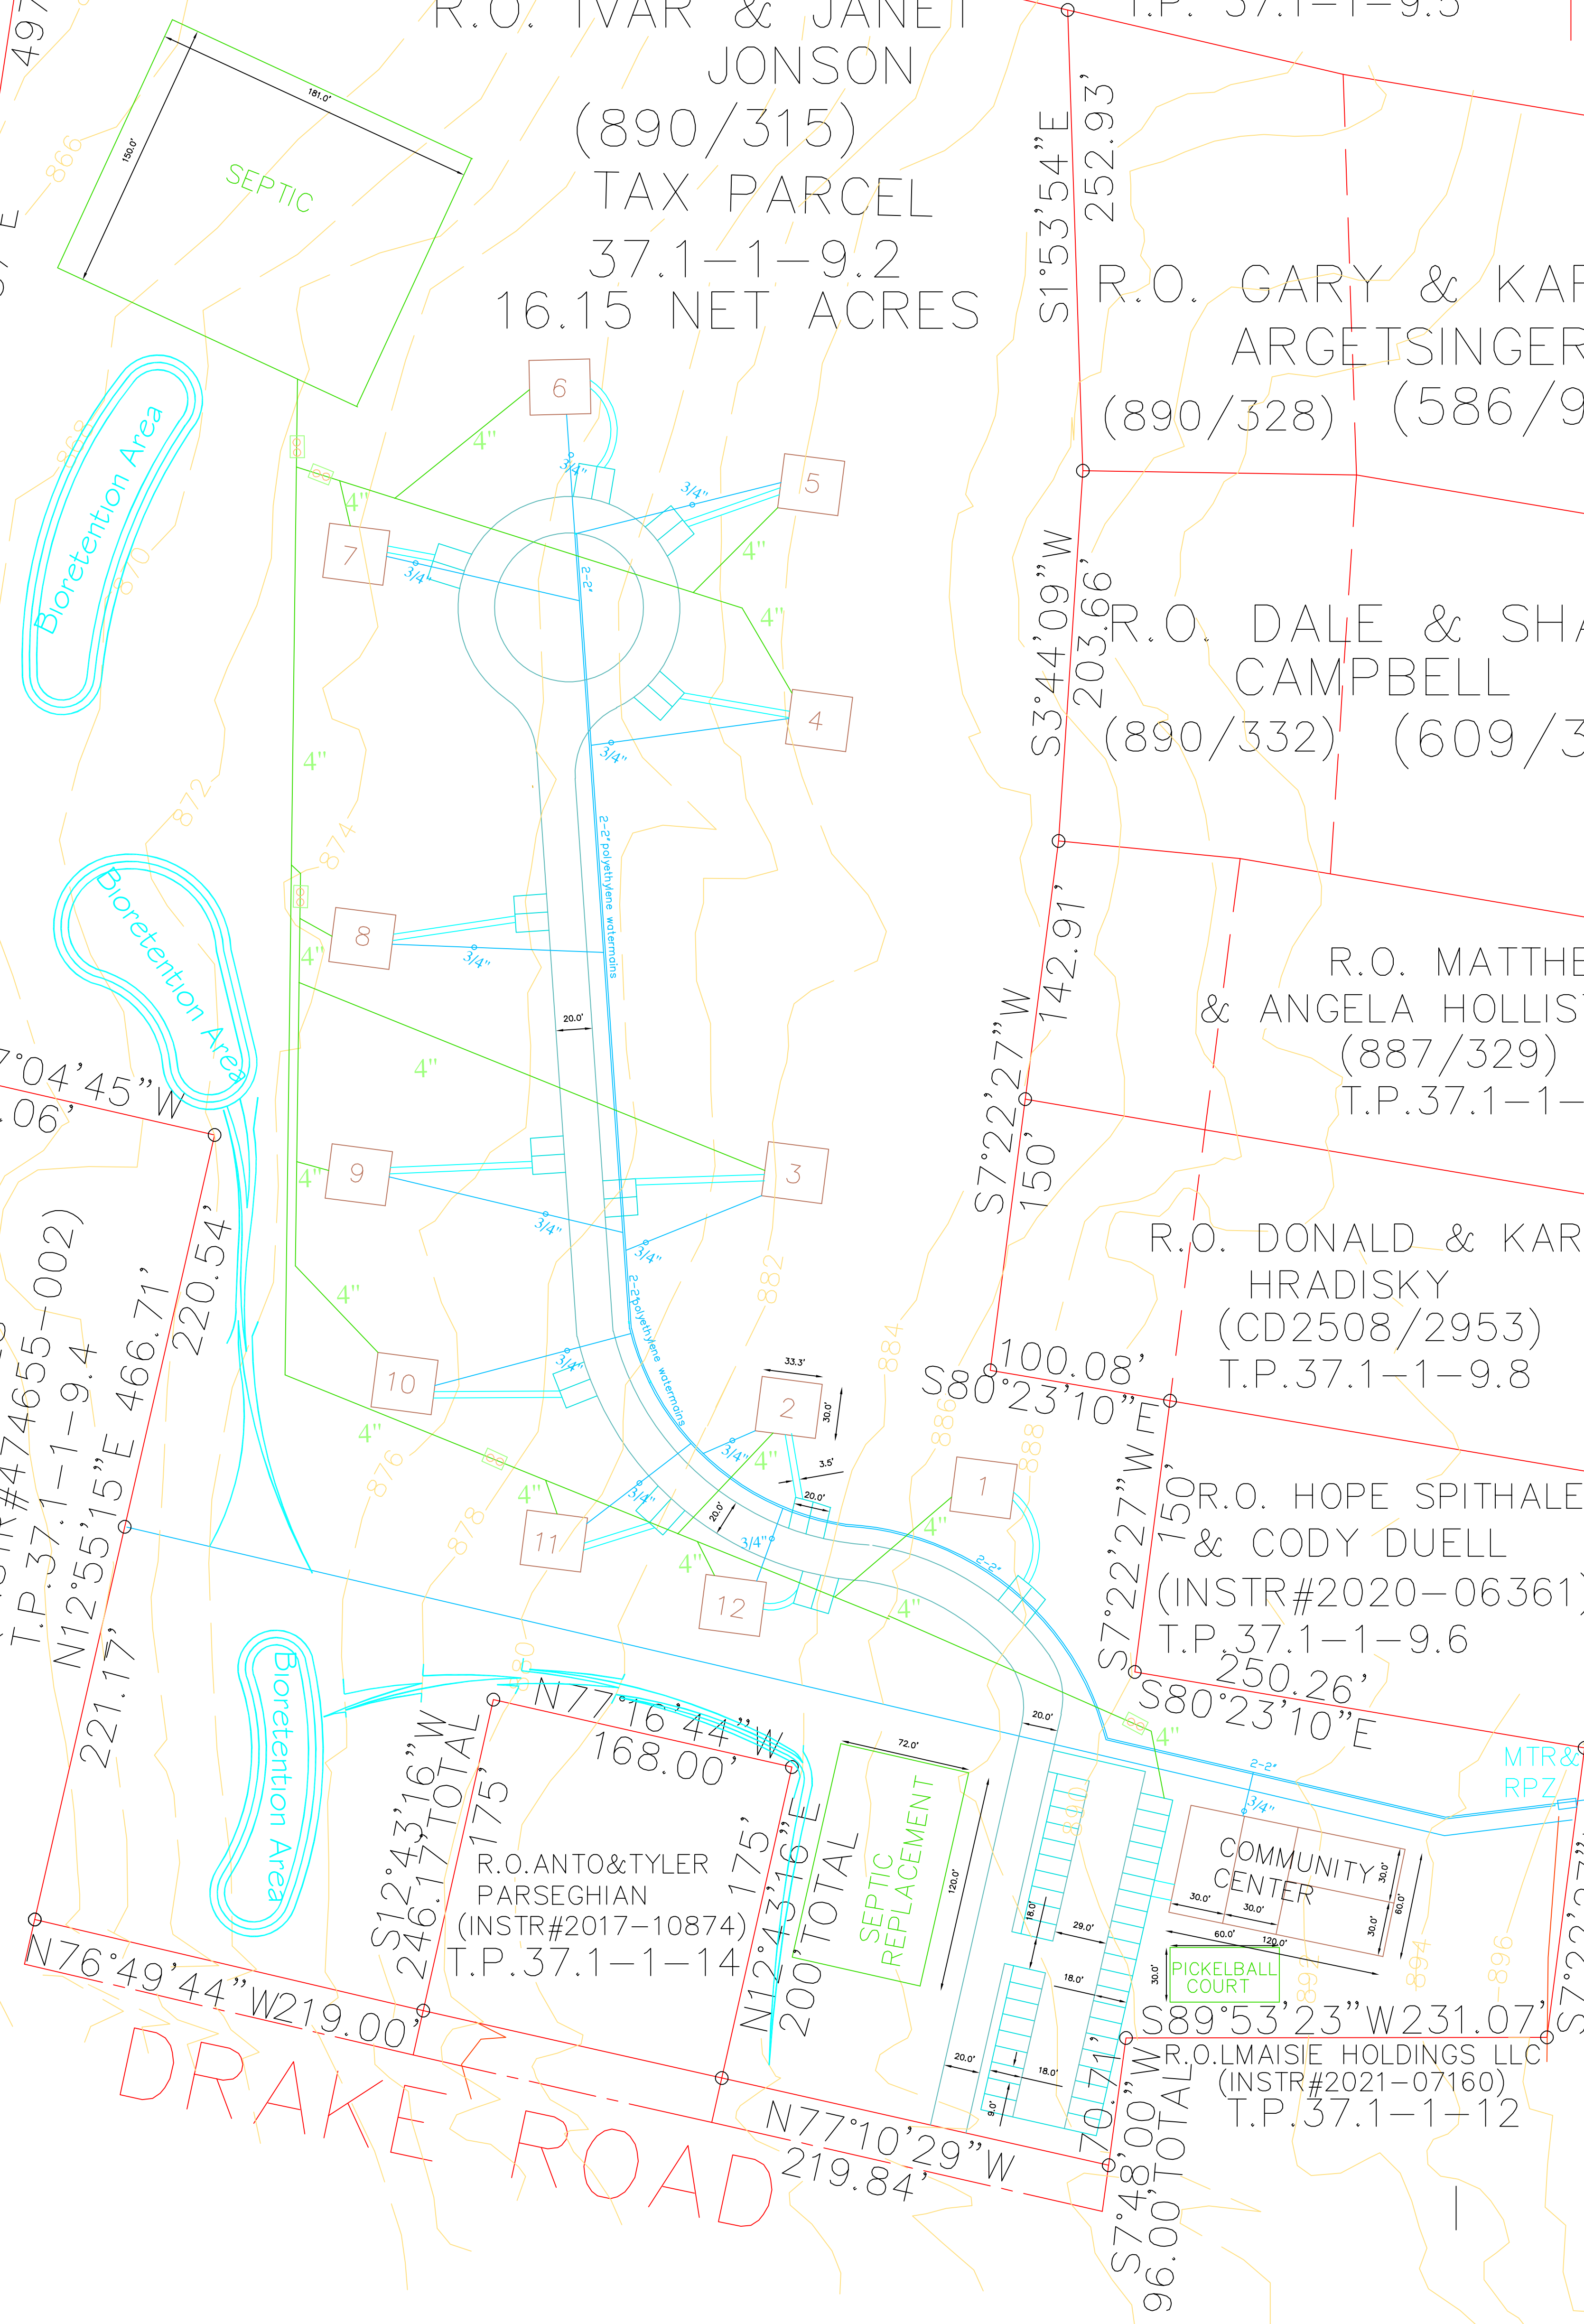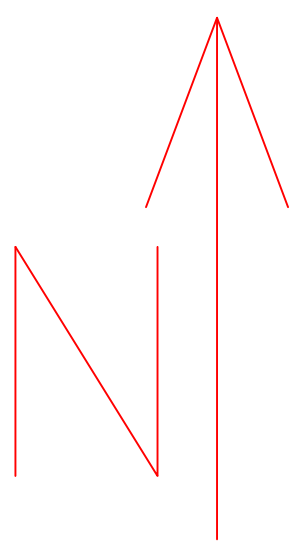

2 FOOT CONTOURS



TOWN OF LANSING, COUNTY OF TOMPKINS, STATE OF NEW YORK		
EAST LAKE COTTAGES LEISURE VILLAGE		
OWNER: JANET JONSON	SCALE AS SHOWN DATE 3-18-24 REV.	DESIGN BY: L.FABBRONI NYSPE#51734 NYSLS#49682