




② LOFT
1/4" = 1'-0"

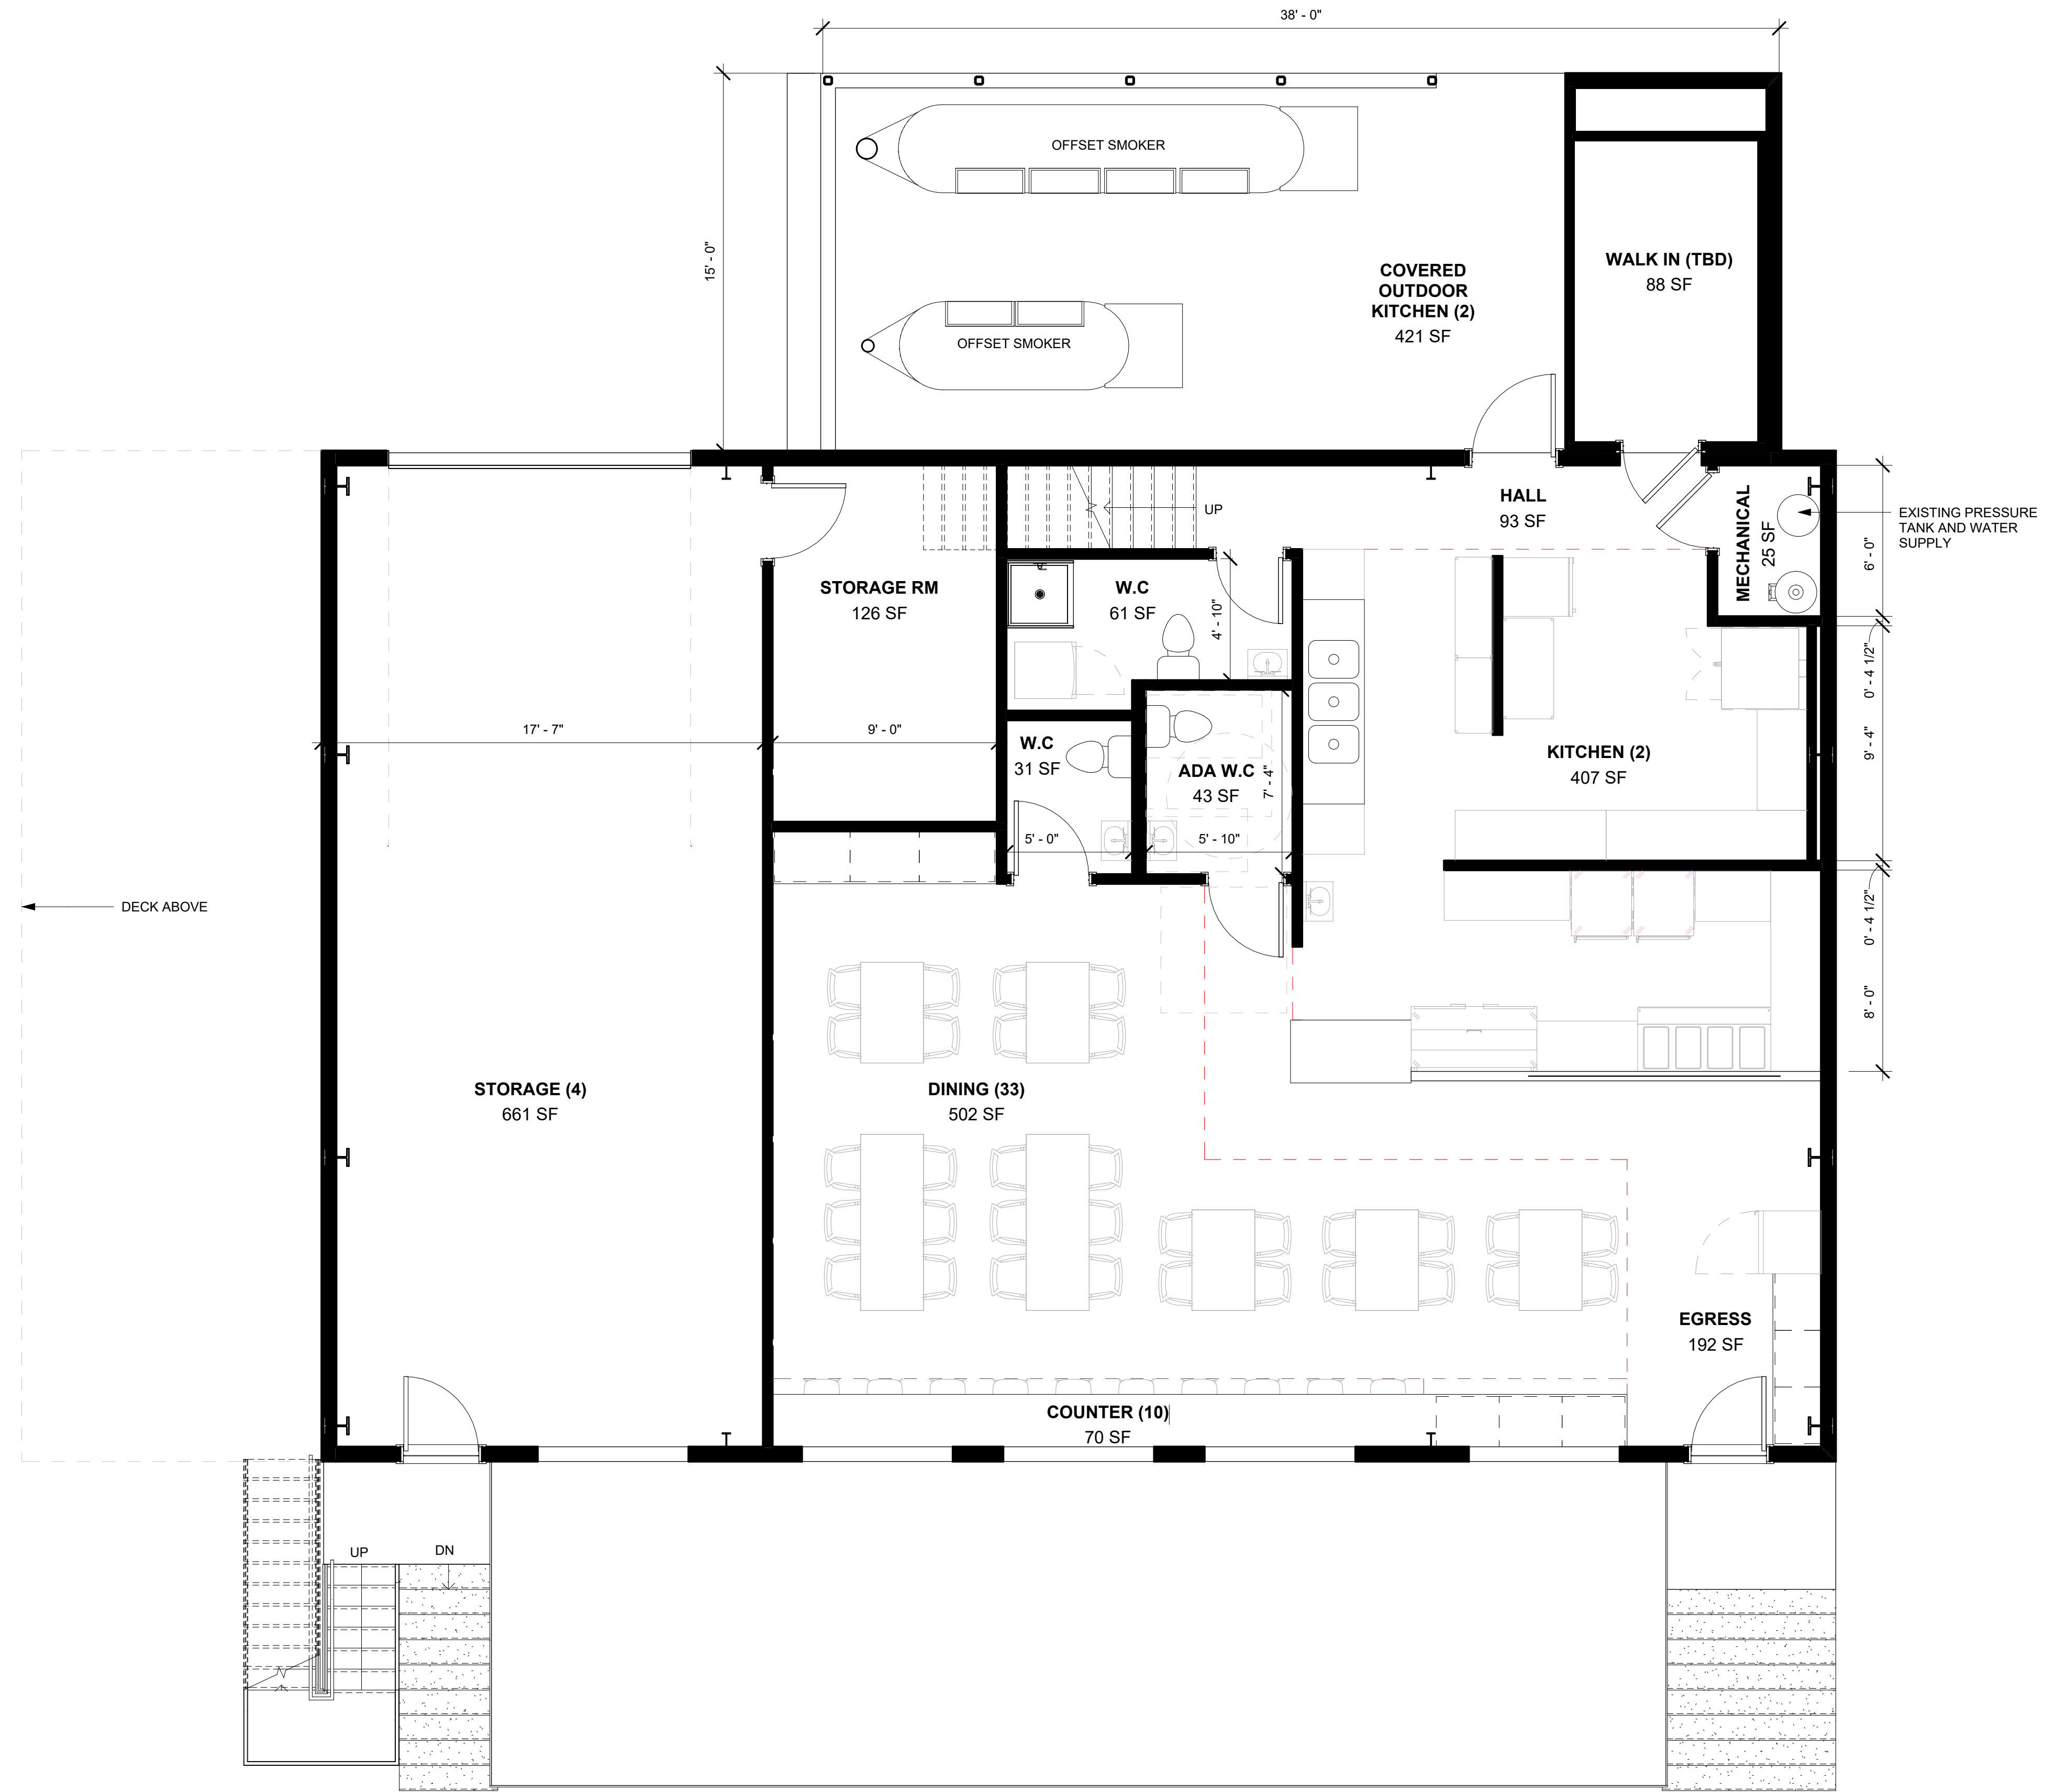


① FLOOR PLAN
1/4" = 1'-0"

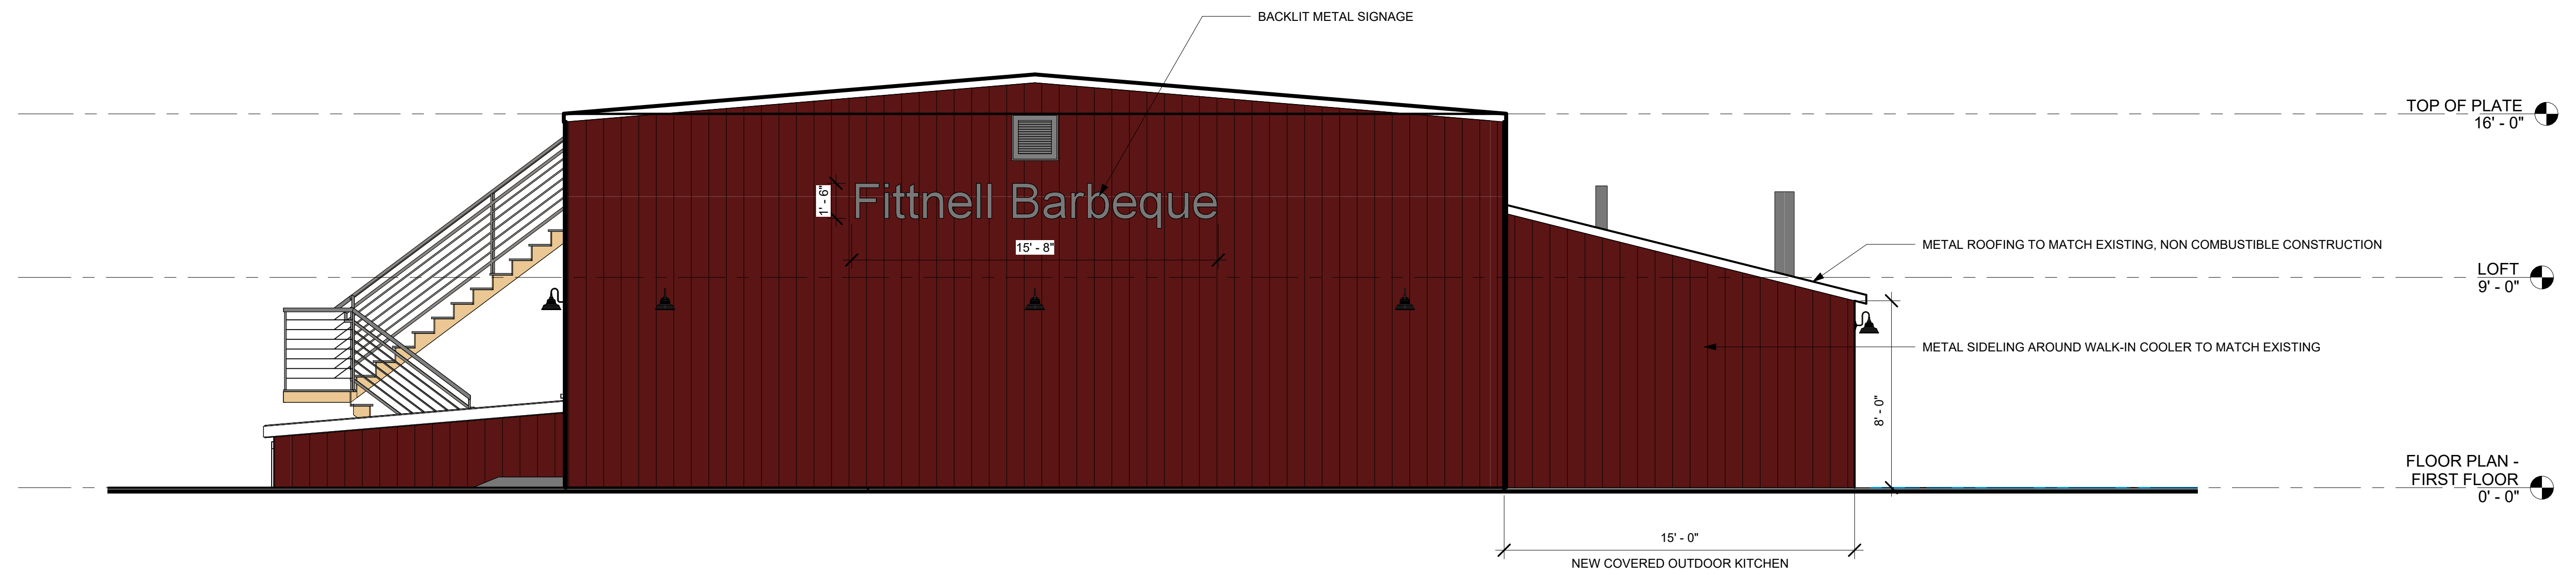


② Elevation - South
1/4" = 1'-0"

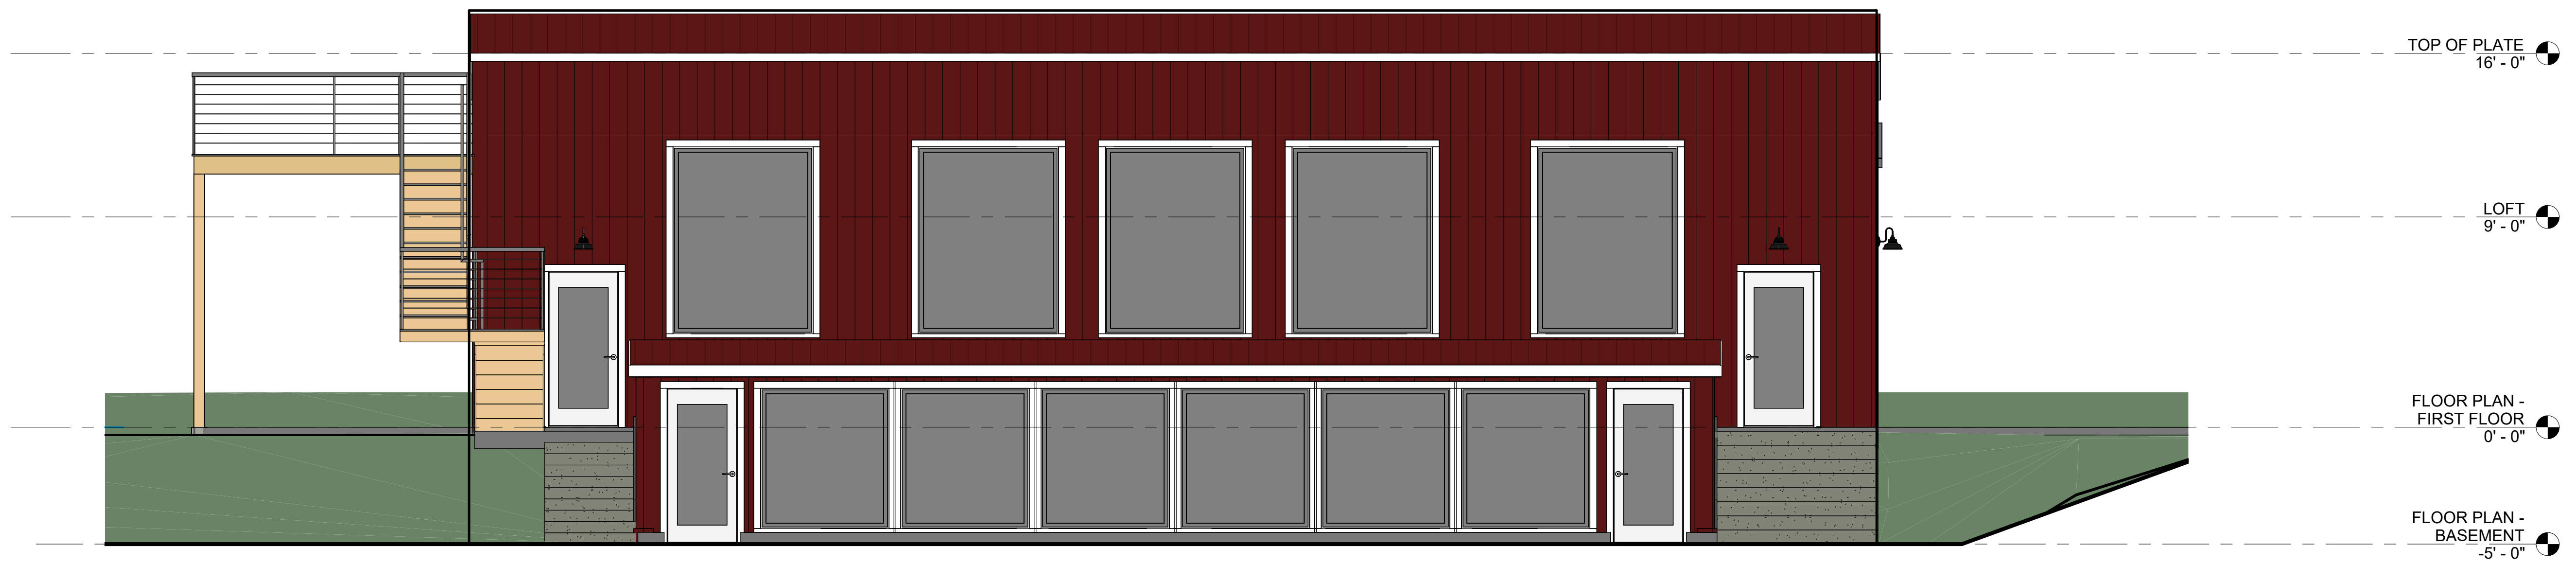

① Elevation - West
1/4" = 1'-0"

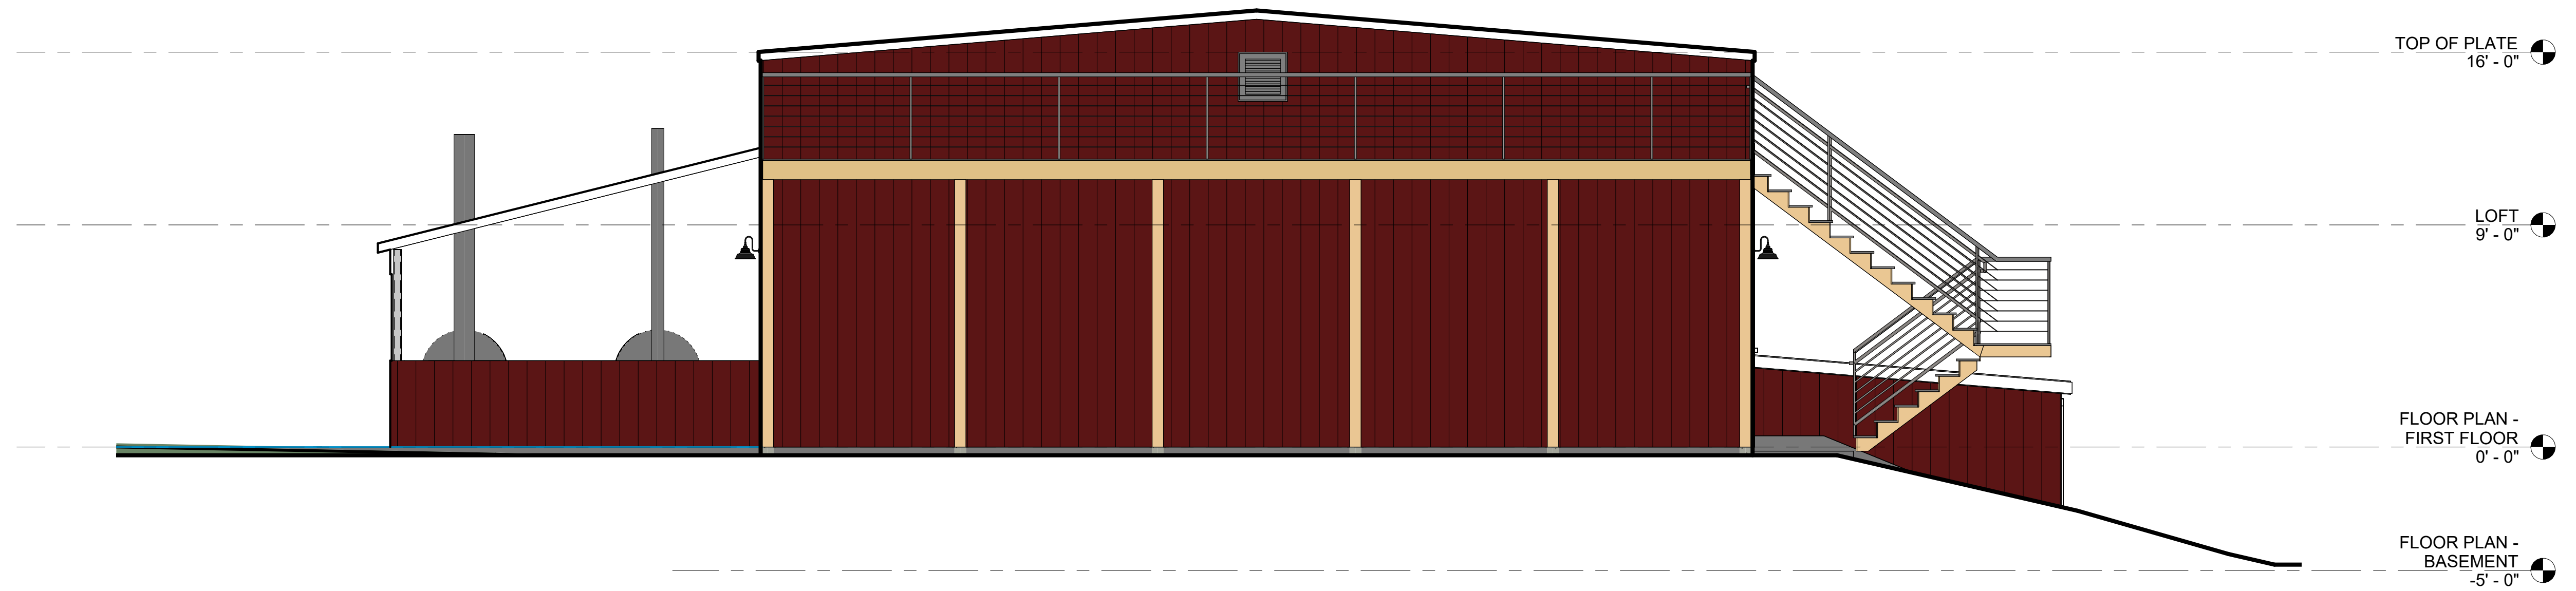

② Elevation - North
1/4" = 1'-0"

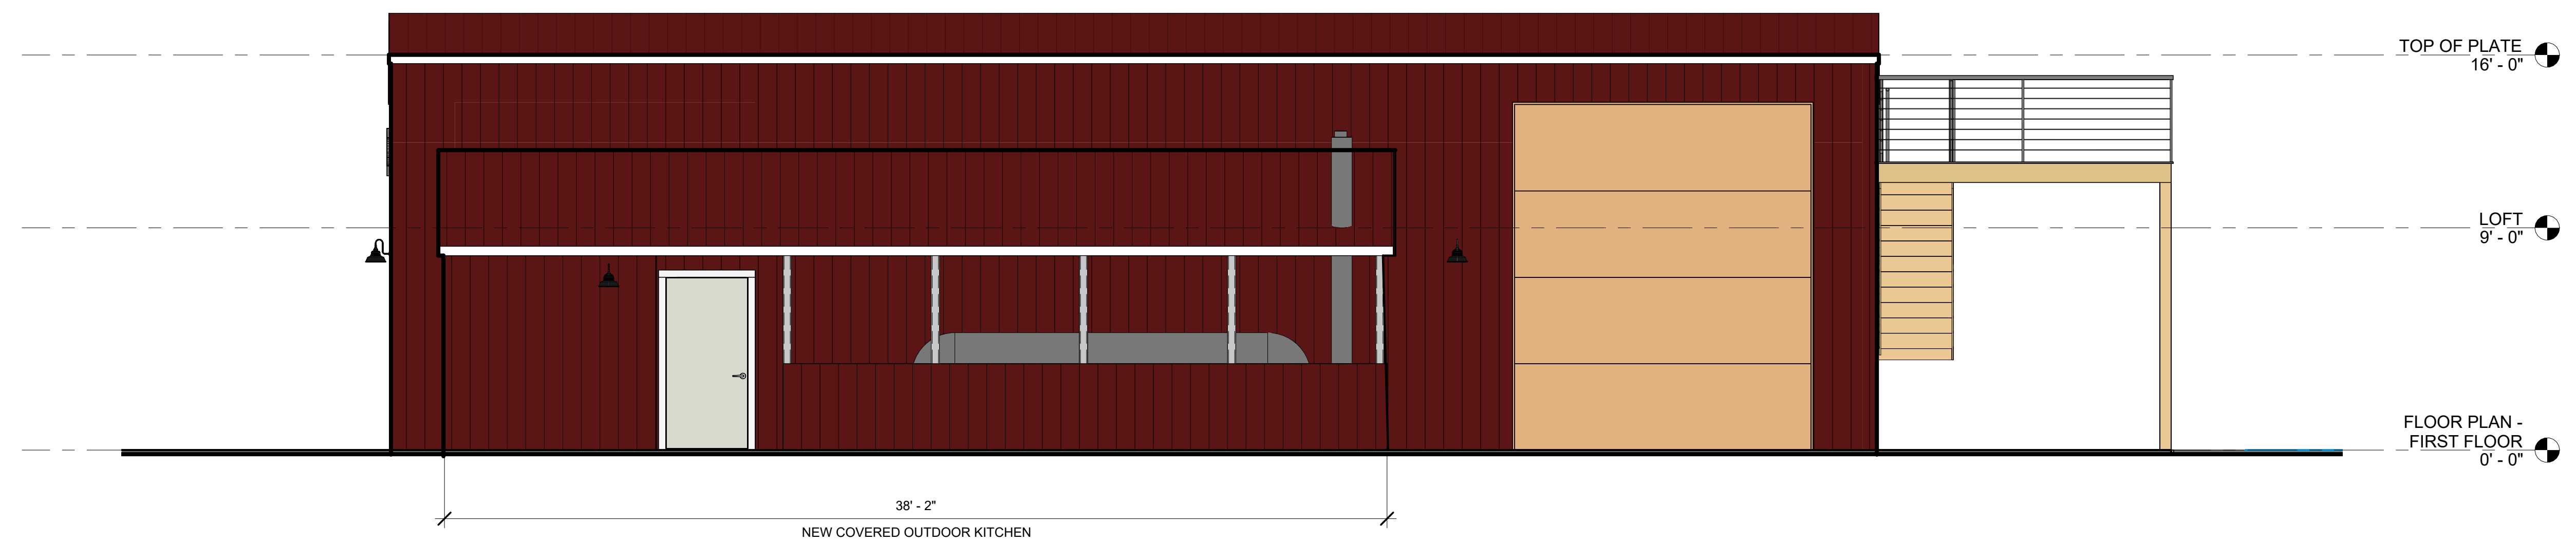

① Elevation - East
1/4" = 1'-0"