


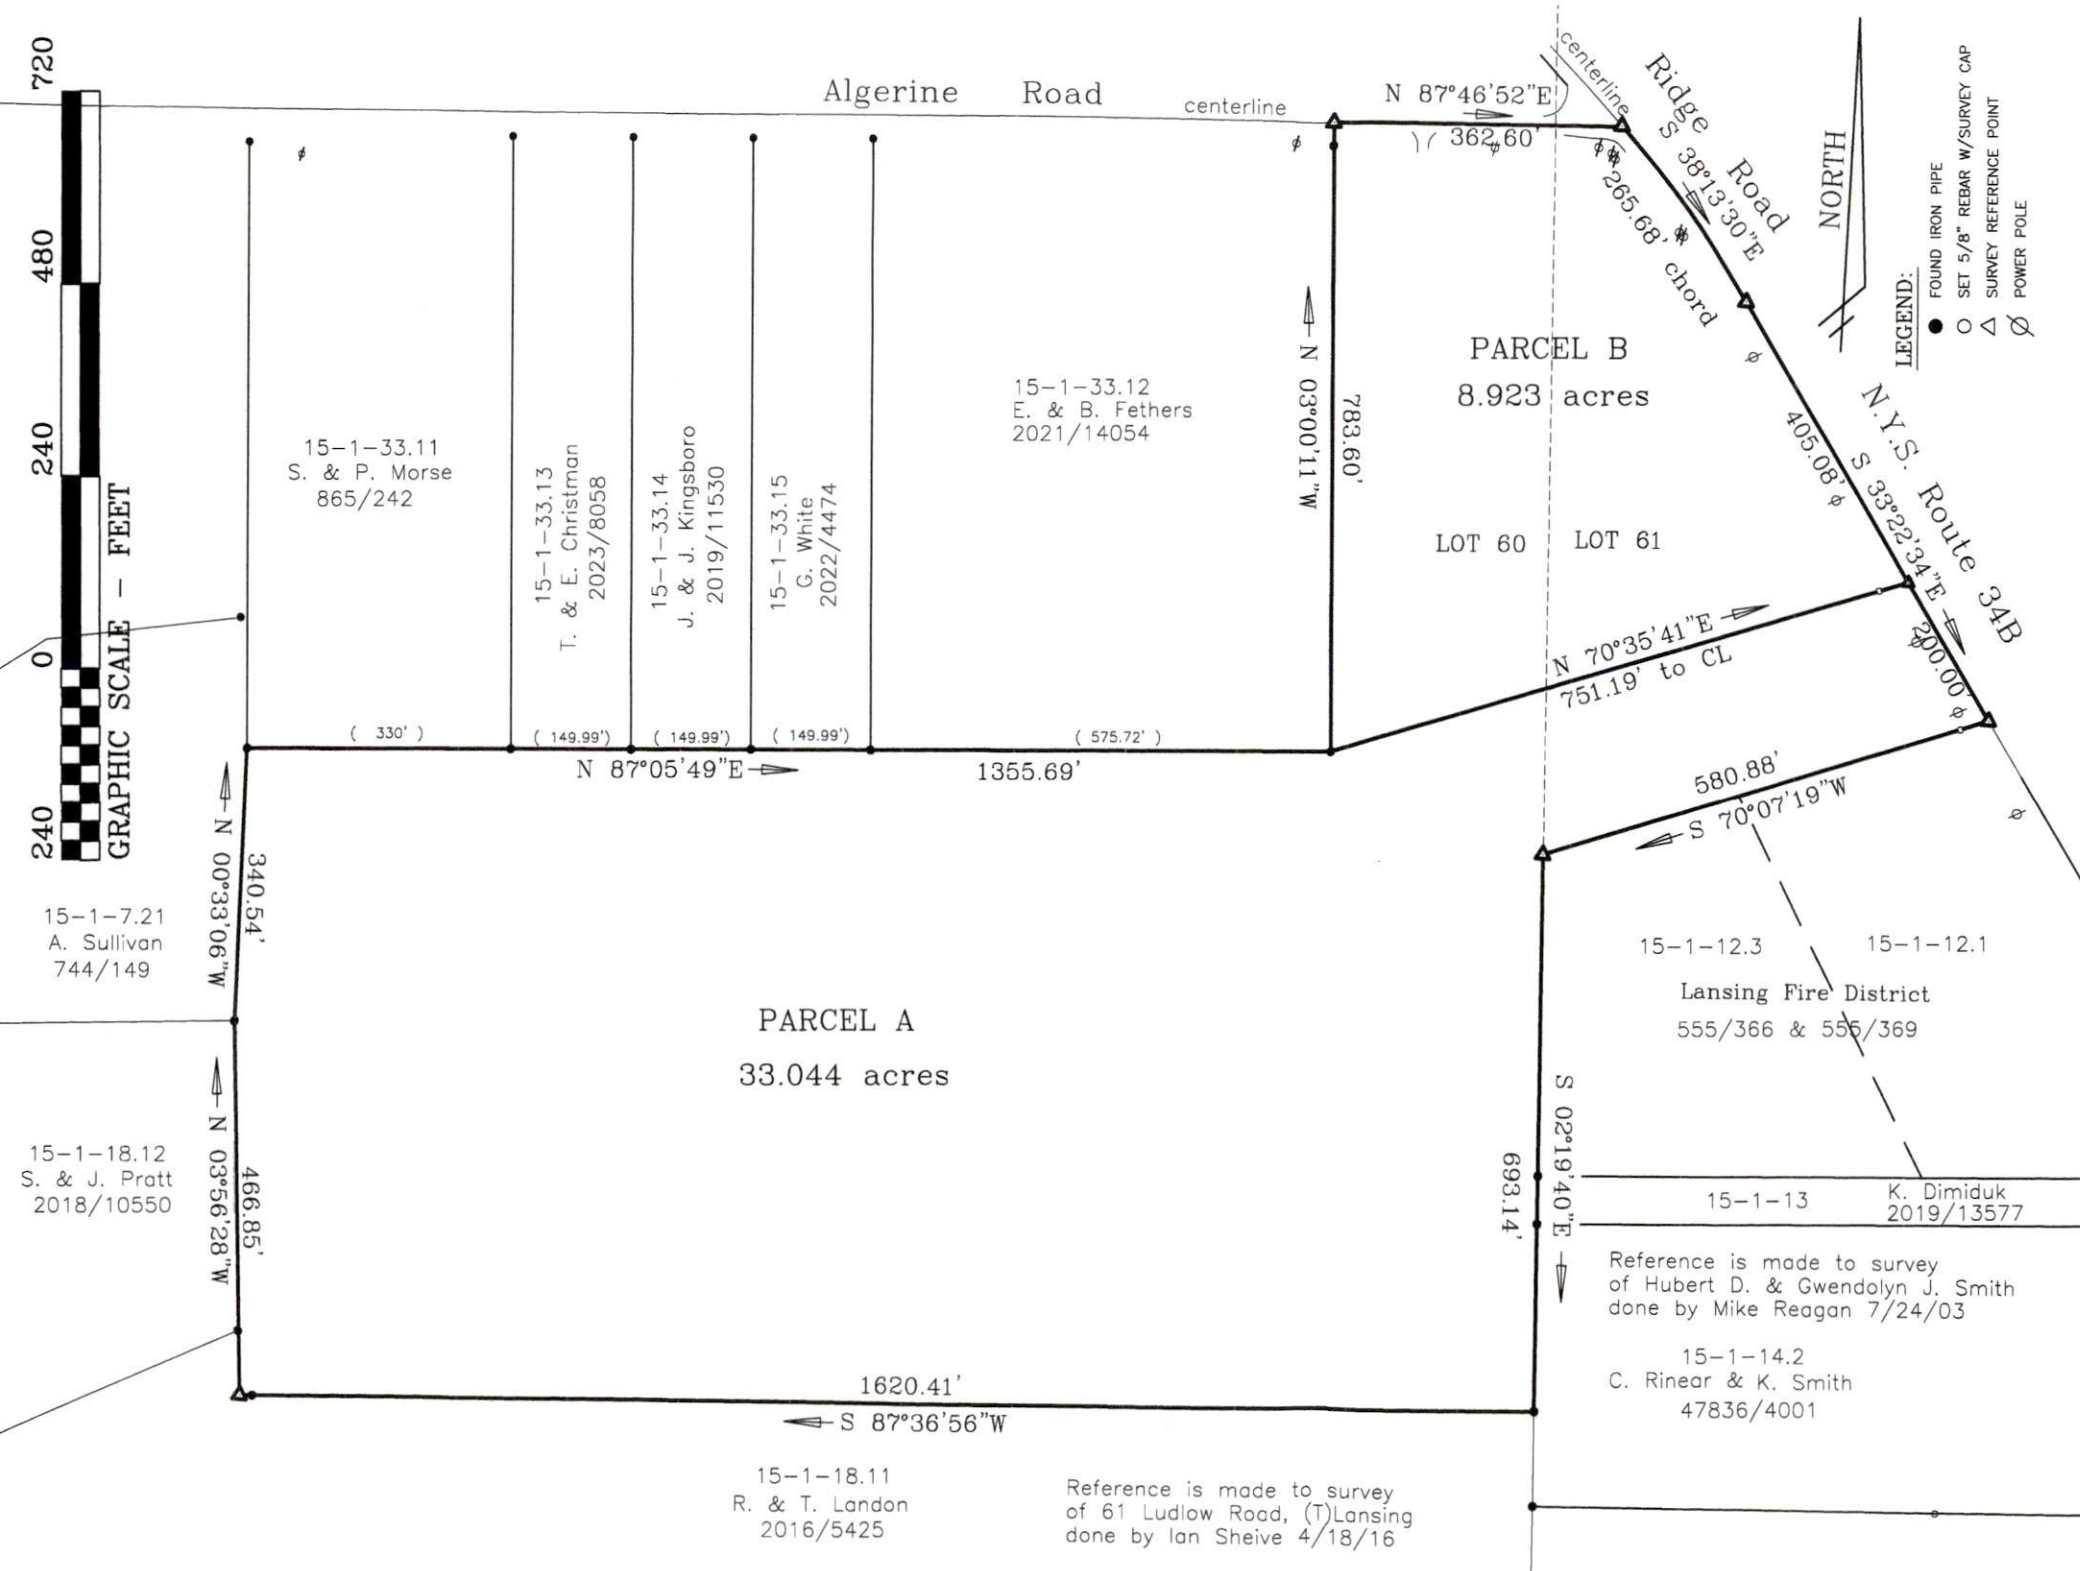

Warning: It is a violation of Section 7209, Subdivision 2 of the New York State Education Law to alter, in any way, a map bearing the original seal and signature of a licensed professional. Only maps bearing such a seal and signature may be considered valid.

LANDS OF Clayton A. & Constance B. Mabry N.Y.S. Route 34B and Algerine Road (T)Lansing, Tompkins Co., New York		I HEREBY CERTIFY THAT THIS MAP ACCURATELY REPRESENTS AN ACTUAL SURVEY PERFORMED BY ME OR UNDER MY DIRECT SUPERVISION AND IS SUBJECT TO ANY AND ALL STATE OF FACTS THAT AN UP-TO-DATE ABSTRACT OF TITLE MAY SHOW.		G. BRUCE DAVISON, L.S. 49603 21 BROADWAY AVENUE CORTLAND, N.Y. 13045 PHONE (607) 345-1079 DATE		JOB NO. 18065-AB
SURVEY DATE 03/27/24	TAX MAP PARCEL NO. 15-1-12.2	DEED REF. 588/1180	DRAWN BY GBD/CAD	REVISIONS lots A&B 5/5/25		