



SHEET C104


SHEET C101

SHEET C101

SHEET C102

SHEET C102

SHEET C103

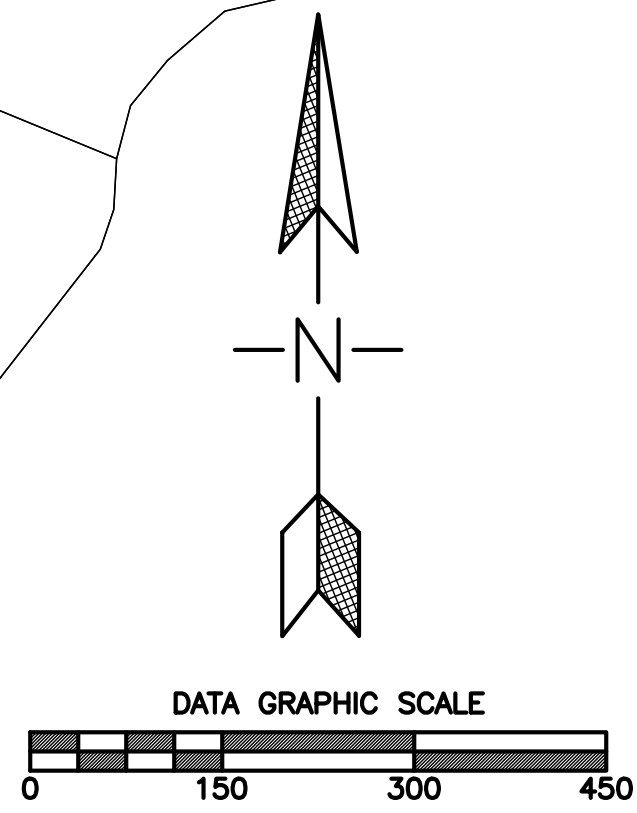


**TOWN OF LANSING
MYERS ROAD TRAIL
FEASIBILITY STUDY
TOWN OF LANSING, TOMPKINS COUNTY, NEW YORK**

ISSUE	DATE	REVISION	BY

SEAL

SHEET TITLE
**KEY
MAP**

DATE: 01/06/26	JOB No. E25-01
SCALE: AS SHOWN	SHEET
DRAWN BY: JWP	C100
CHECKED: DAH	

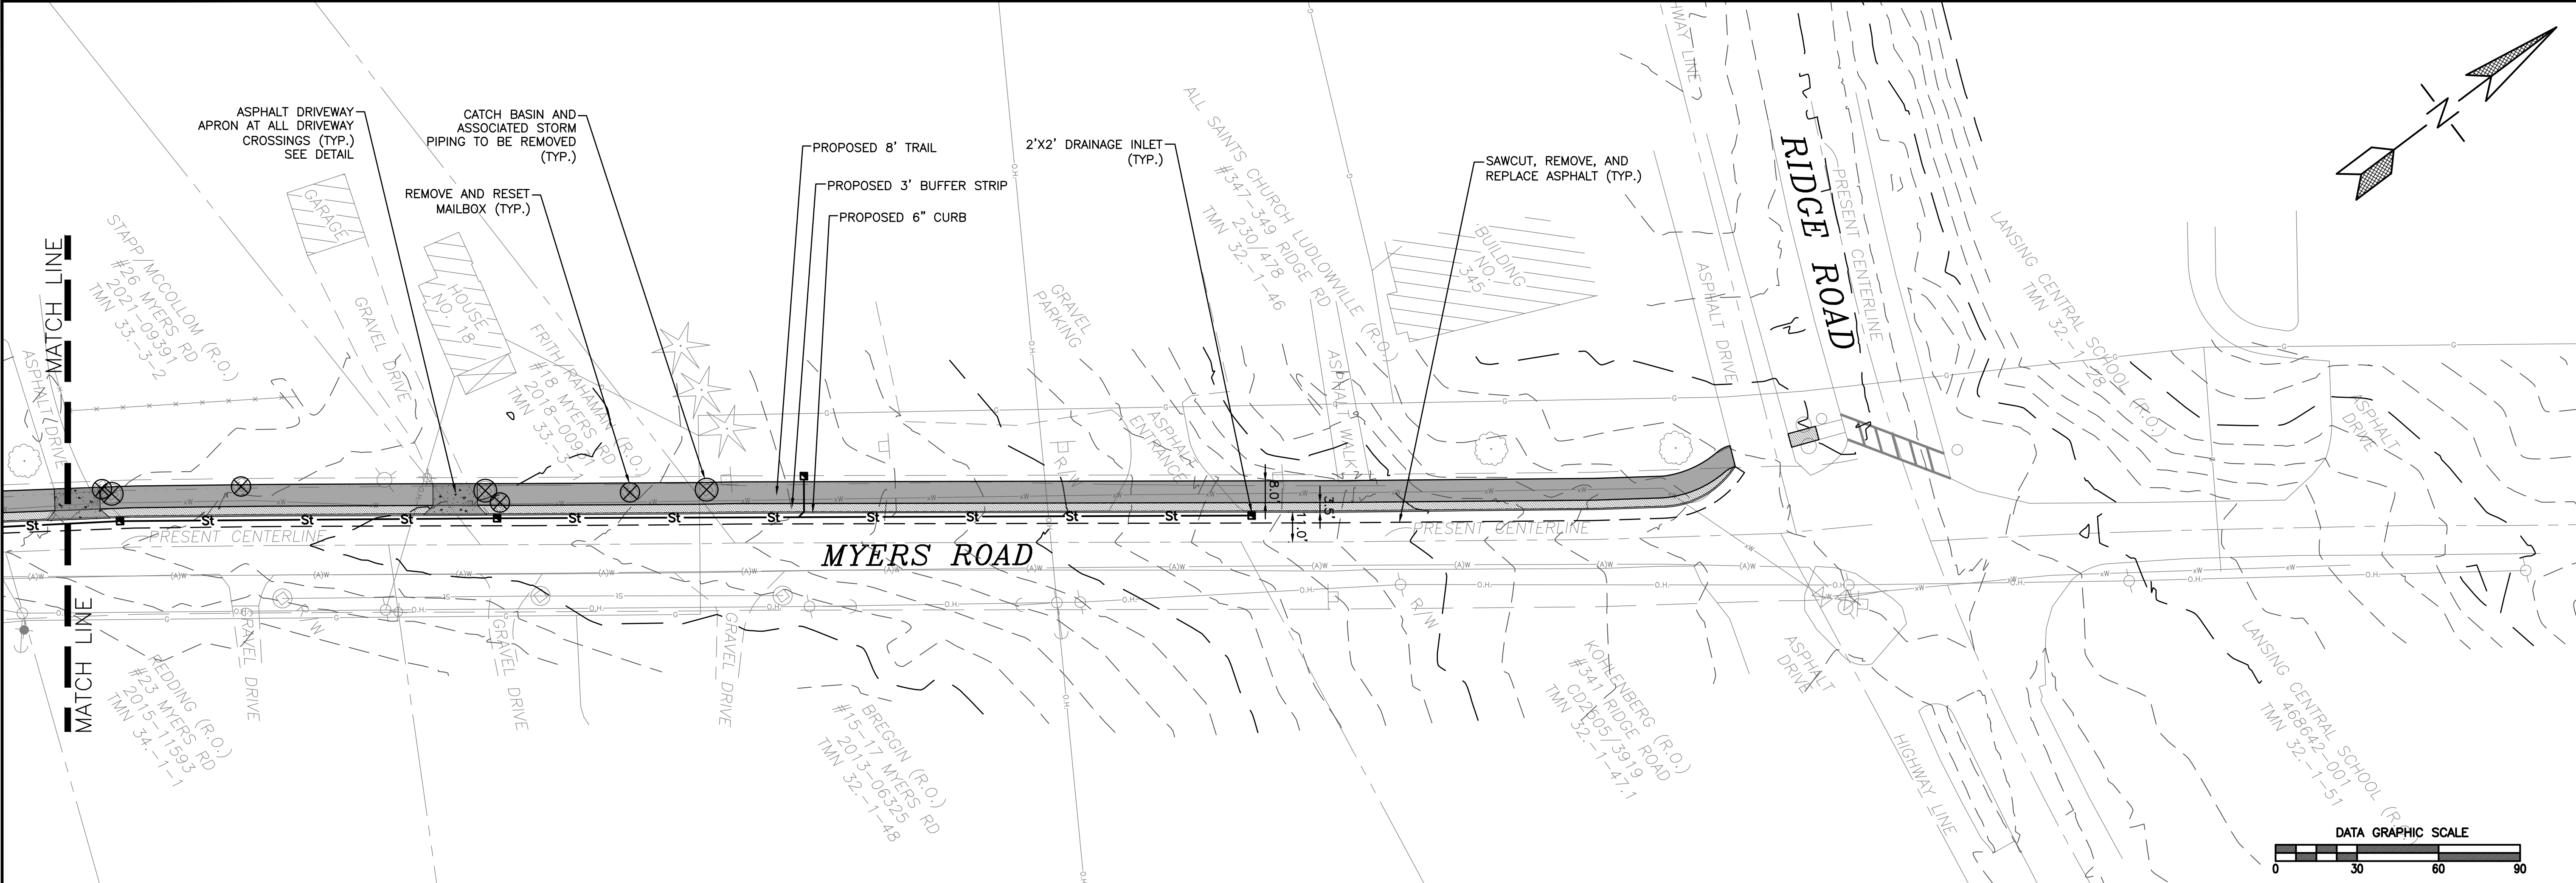

T.G. MILLER, P.C.

ENGINEERS AND SURVEYORS

605 WEST STATE STREET, SUITE A

ITHACA, NEW YORK 14850

WWW.TGMILLERPC.COM

607-272-6477

TOWN OF LANSING

MYERS ROAD TRAIL


FEASIBILITY STUDY

TOWN OF LANSING, TOMPKINS COUNTY, NEW YORK

1

LAYOUT

SCALE: 1"=30'

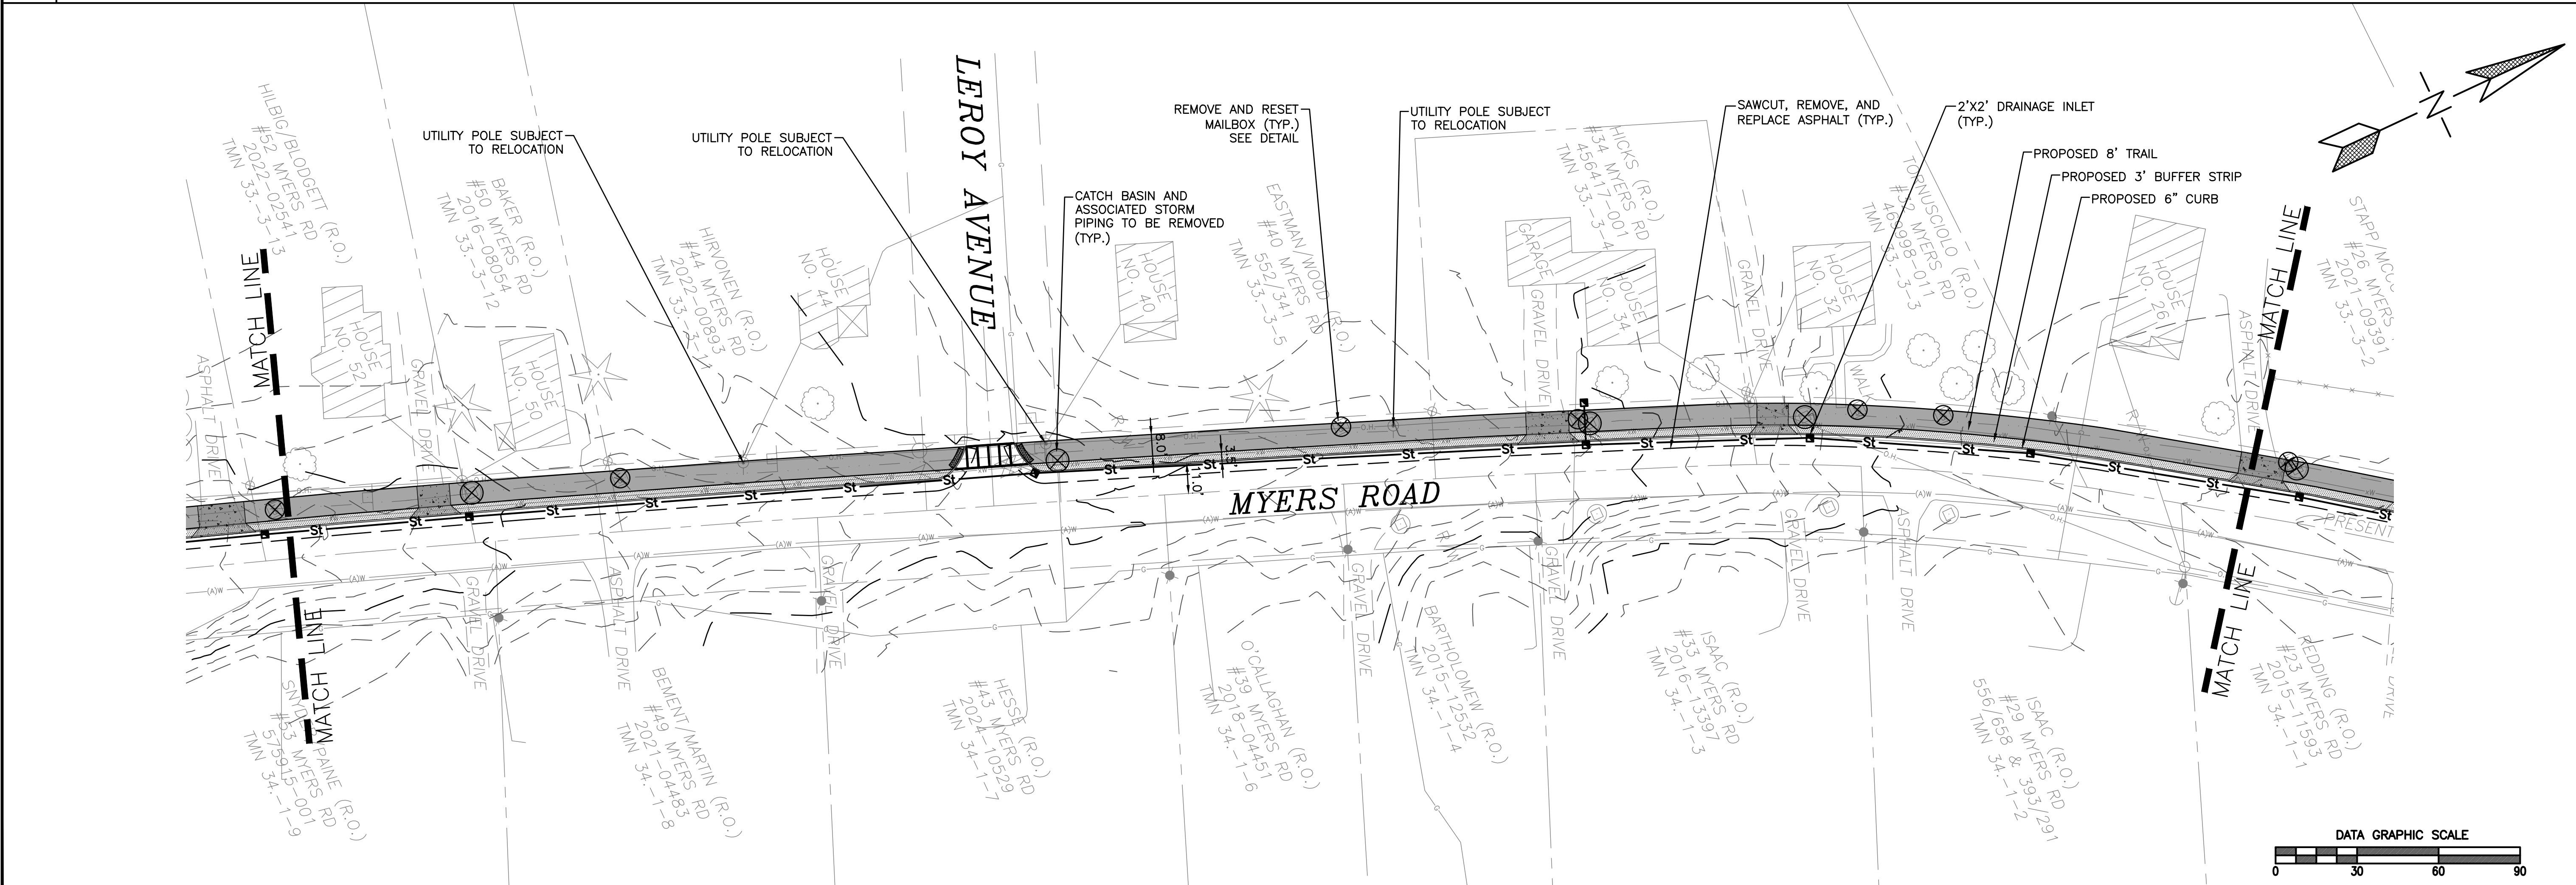

BY

REVISION

DATE

ISSUE

DATE

01/06/26

SCALE

AS SHOWN

DRAWN BY

JWP

CHECKED

DAH

JOB No.

E25-01

SHEET

C101

SHEET TITLE



LAYOUT PLAN

SEAL

2

LAYOUT

SCALE: 1"=30'

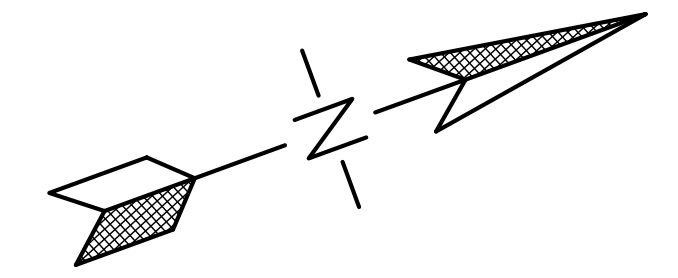
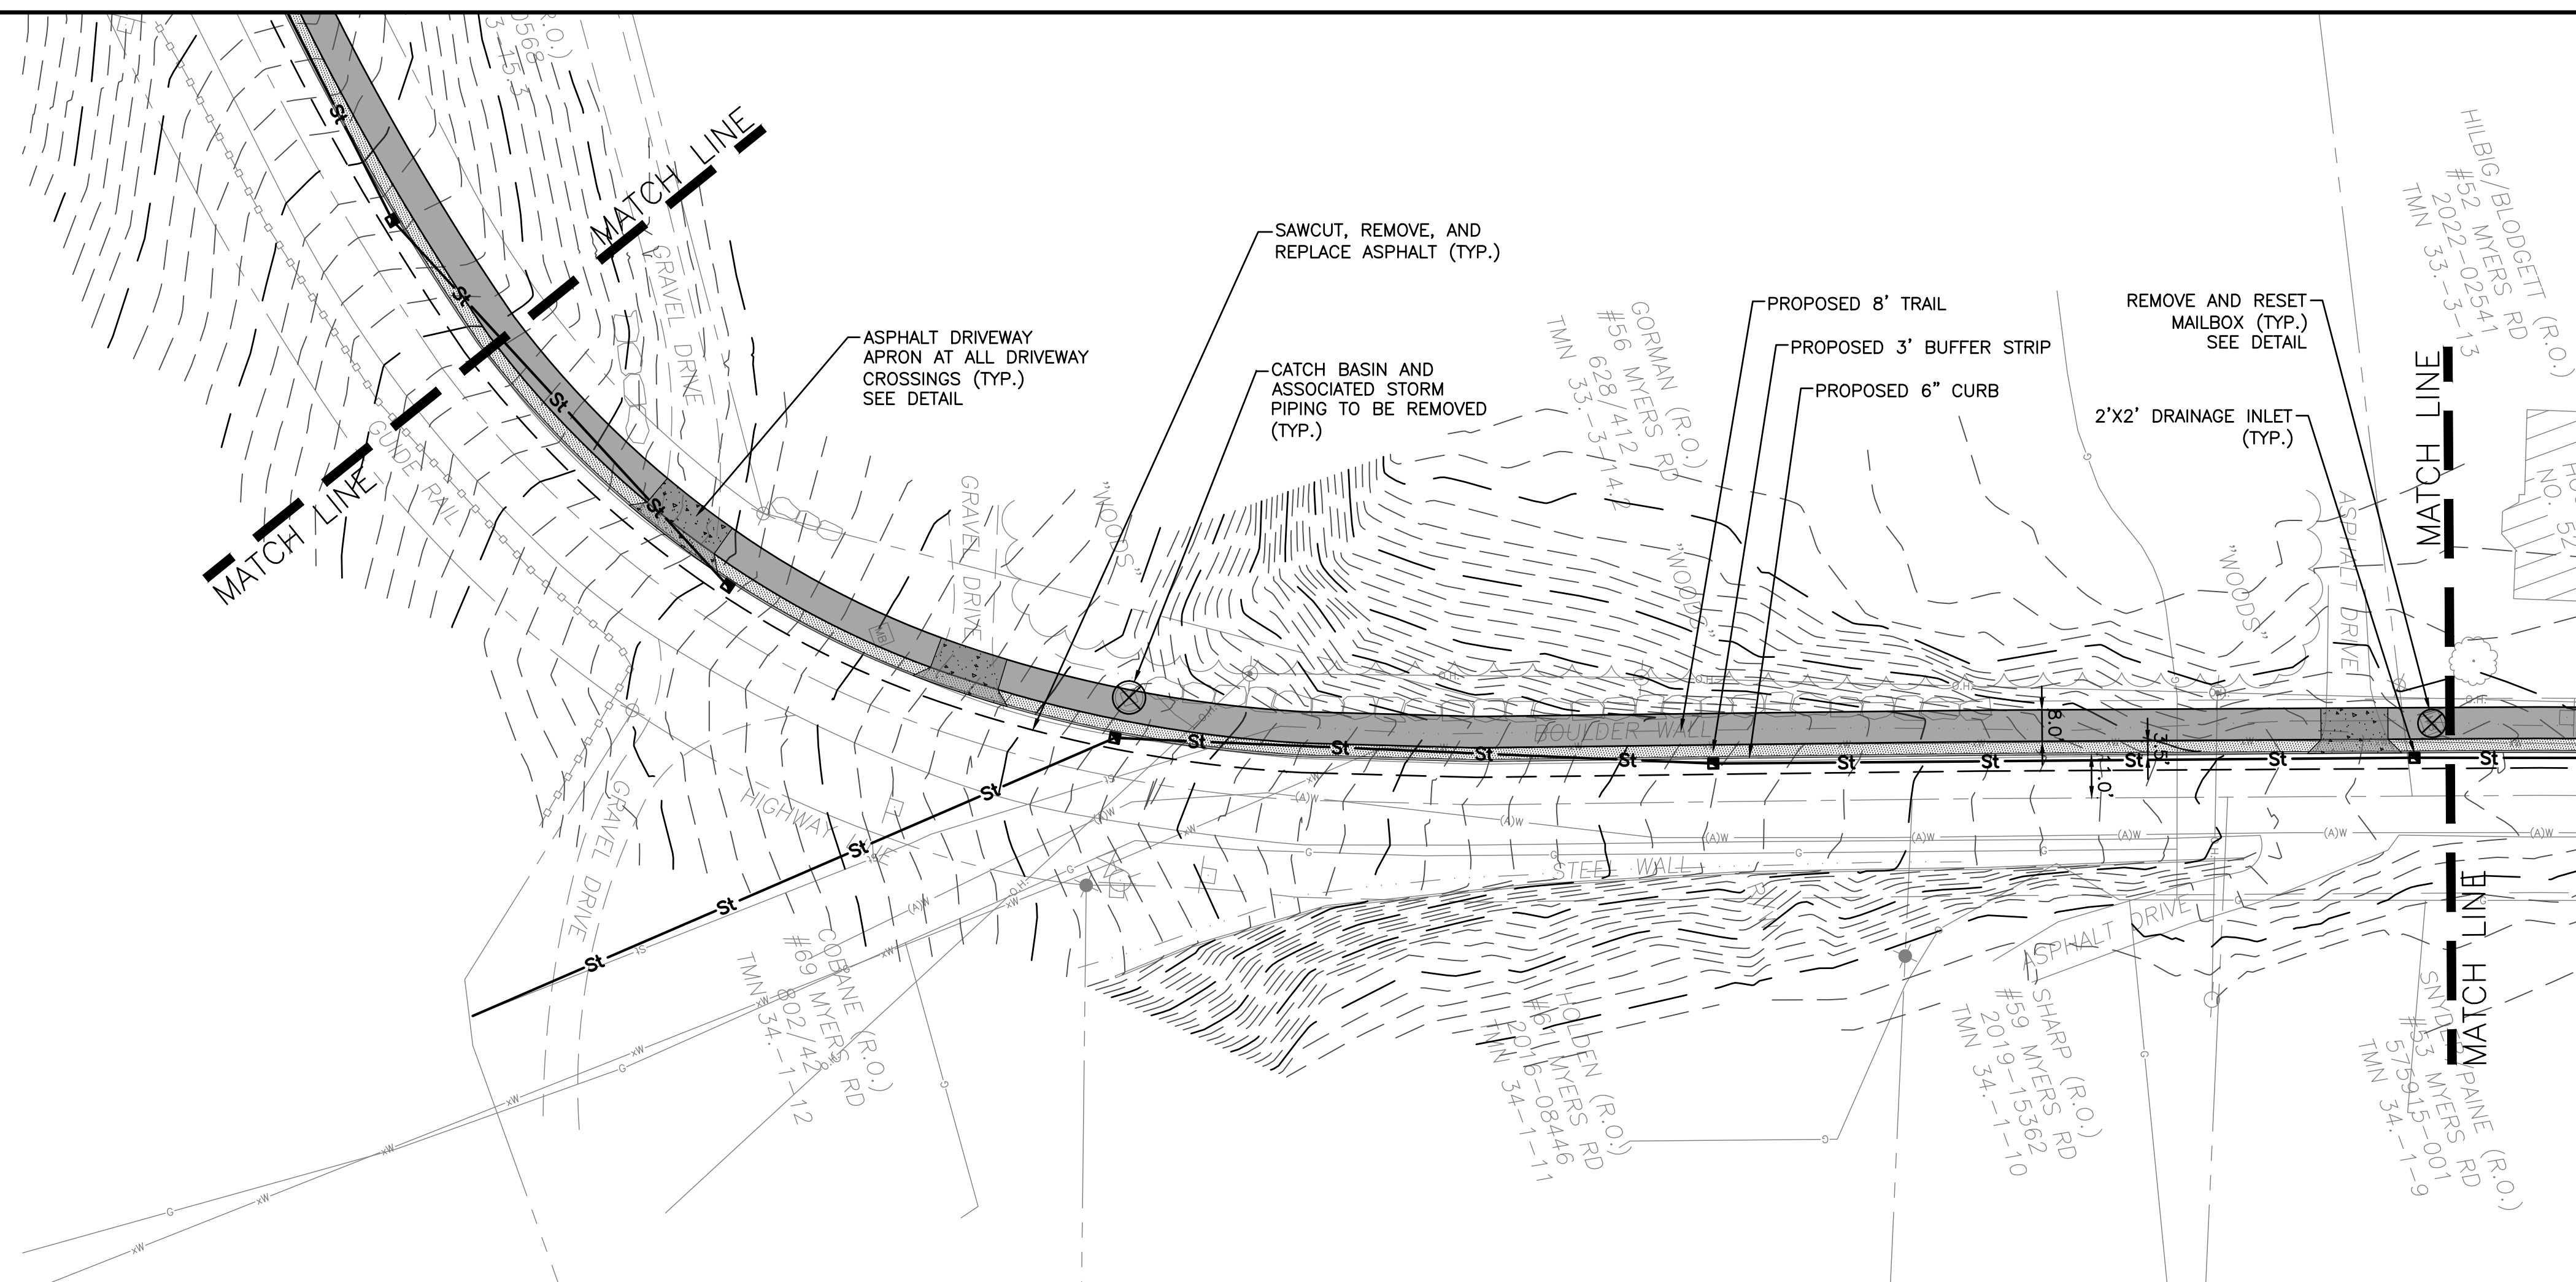


TGM ENGINEERS AND SURVEYORS
 10 WEST STATE STREET, SUITE A
 CHICAGO, NEW YORK 14850
WWW.TGMILLERPC.COM
 607-272-6477

**TOWN OF LANSING
MYERS ROAD TRAIL
FEASIBILITY STUDY**
TOWN OF LANSING, TOMPKINS COUNTY, NEW YORK

ALL CERTIFICATIONS HEREON ARE VALID FOR THIS MAP AND COPIES THEREOF ONLY IF SAI MAP OR COPIES BEAR THE SEAL OF THE LICENSED PROFESSIONAL ENGINEER WHOSE SIGNATURE APPEARS HEREON. ALTERATIONS TO THIS MAP NOT CONFORMING TO SECTION 7209, SUBDIVISION 2, NEW YORK STATE EDUCATION LAW, ARE PROHIBITED BY LAW. WARNING: ALTERATIONS TO THIS MAP NOT CONFORMING TO SECTION 7209, SUBDIVISION 2, NEW YORK STATE EDUCATION LAW, ARE PROHIBITED BY LAW. WHOSE SIGNATURE APPEARS HEREON.

1	LAYOUT
	SCALE: 1"=30'

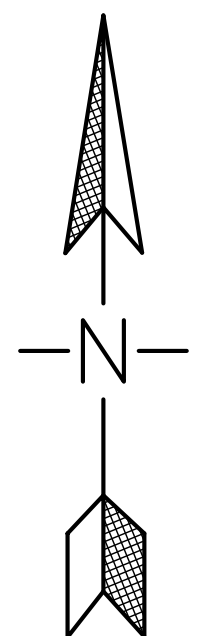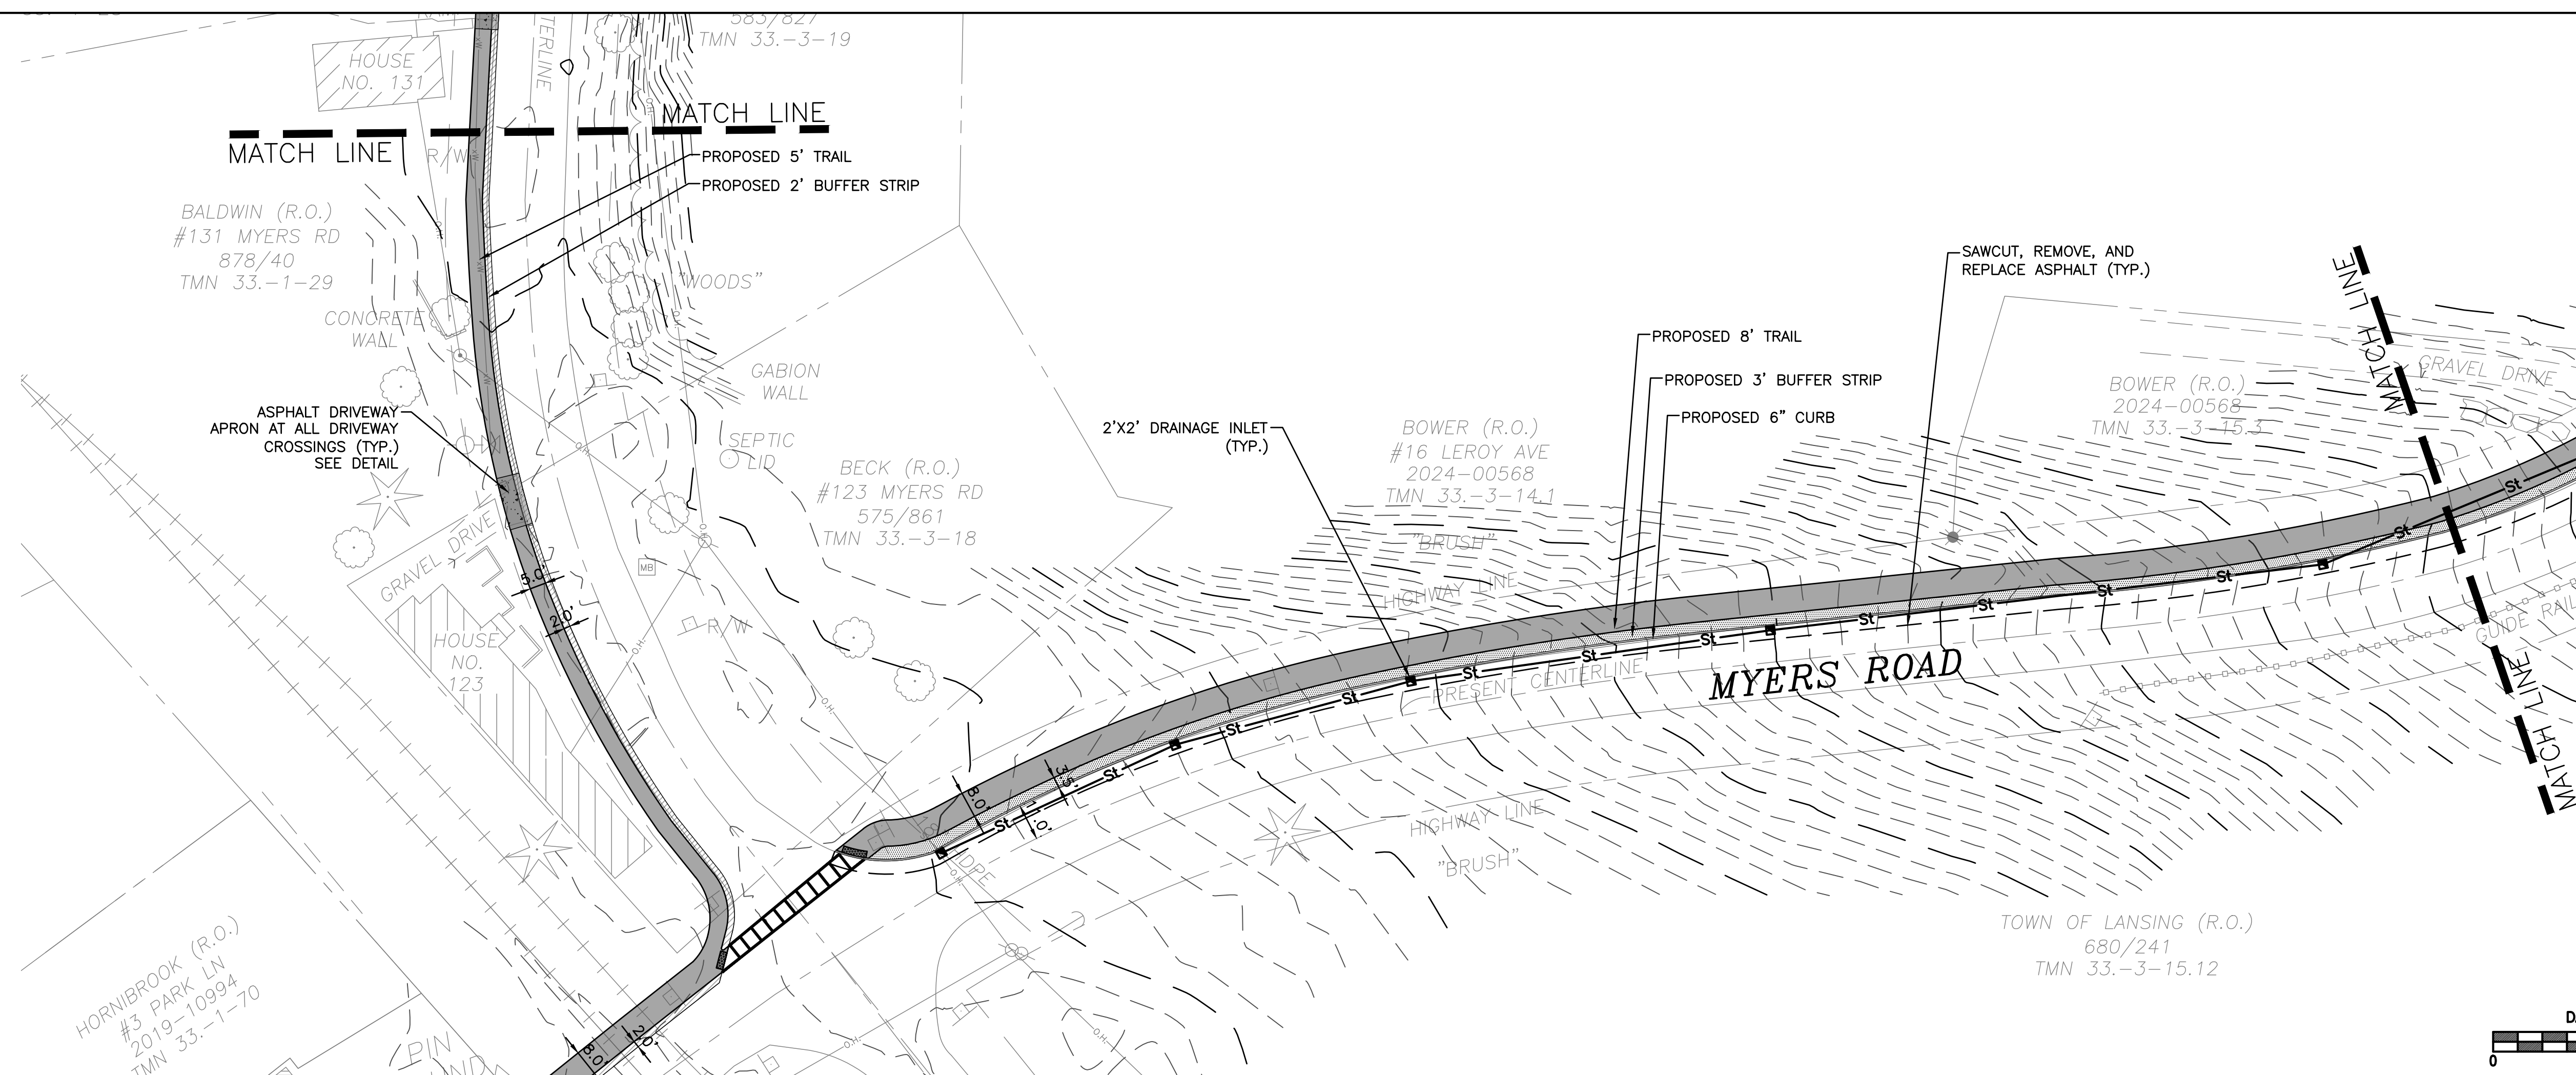

2	LAYOUT
	SCALE: 1'=30'

[illegible]

SHEET TITLE

LAYOUT
PLAN

DATE: 01/06/26	JOB No. E25-01
SCALE: AS SHOWN	
DRAWN BY: JWP	SHEET C102
CHECKED: DAH	



T.G. MILLER, P.C.

ENGINEERS AND SURVEYORS
605 WEST STATE STREET, SUITE A
ITHACA, NEW YORK 14850
WWW.TGMILLERPC.COM
607-272-6477


TOWN OF LANSING
MYERS ROAD TRAIL
FEASIBILITY STUDY
TOWN OF LANSING, TOMPKINS COUNTY, NEW YORK

ISSUE	DATE	REVISION	BY

SEAL

SHEET TITLE
LAYOUT PLAN

DATE: 01/06/26	JOB No. E25-01
SCALE: AS SHOWN	SHEET C104
DRAWN BY: JWP	
CHECKED: DAH	

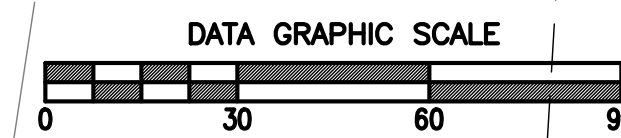

WARNING: ALTERATIONS TO THIS MAP NOT CONFORMING TO SECTION 7209, SUBDIVISION 2, NEW YORK STATE EDUCATION LAW, ARE PROHIBITED BY LAW. ALL CERTIFICATIONS HEREON ARE VALID FOR THIS MAP AND COPIES THEREOF ONLY IF SIGNED BY THE LICENSED PROFESSIONAL ENGINEER WHOSE SIGNATURE APPEARS HEREON.

1	8' TRAIL WITH 3' BUFFER STRIP AND CURB NOT TO SCALE	2	5' TRAIL WITH 2' BUFFER STRIP NOT TO SCALE	3	NOT TO SCALE
4	ASPHALT TRAIL NOT TO SCALE	5	ASPHALT DRIVEWAY APRON NOT TO SCALE	6	ASPHALT SHOULDER REPLACEMENT NOT TO SCALE
7	NOT TO SCALE	8	NOT TO SCALE	9	NOT TO SCALE