


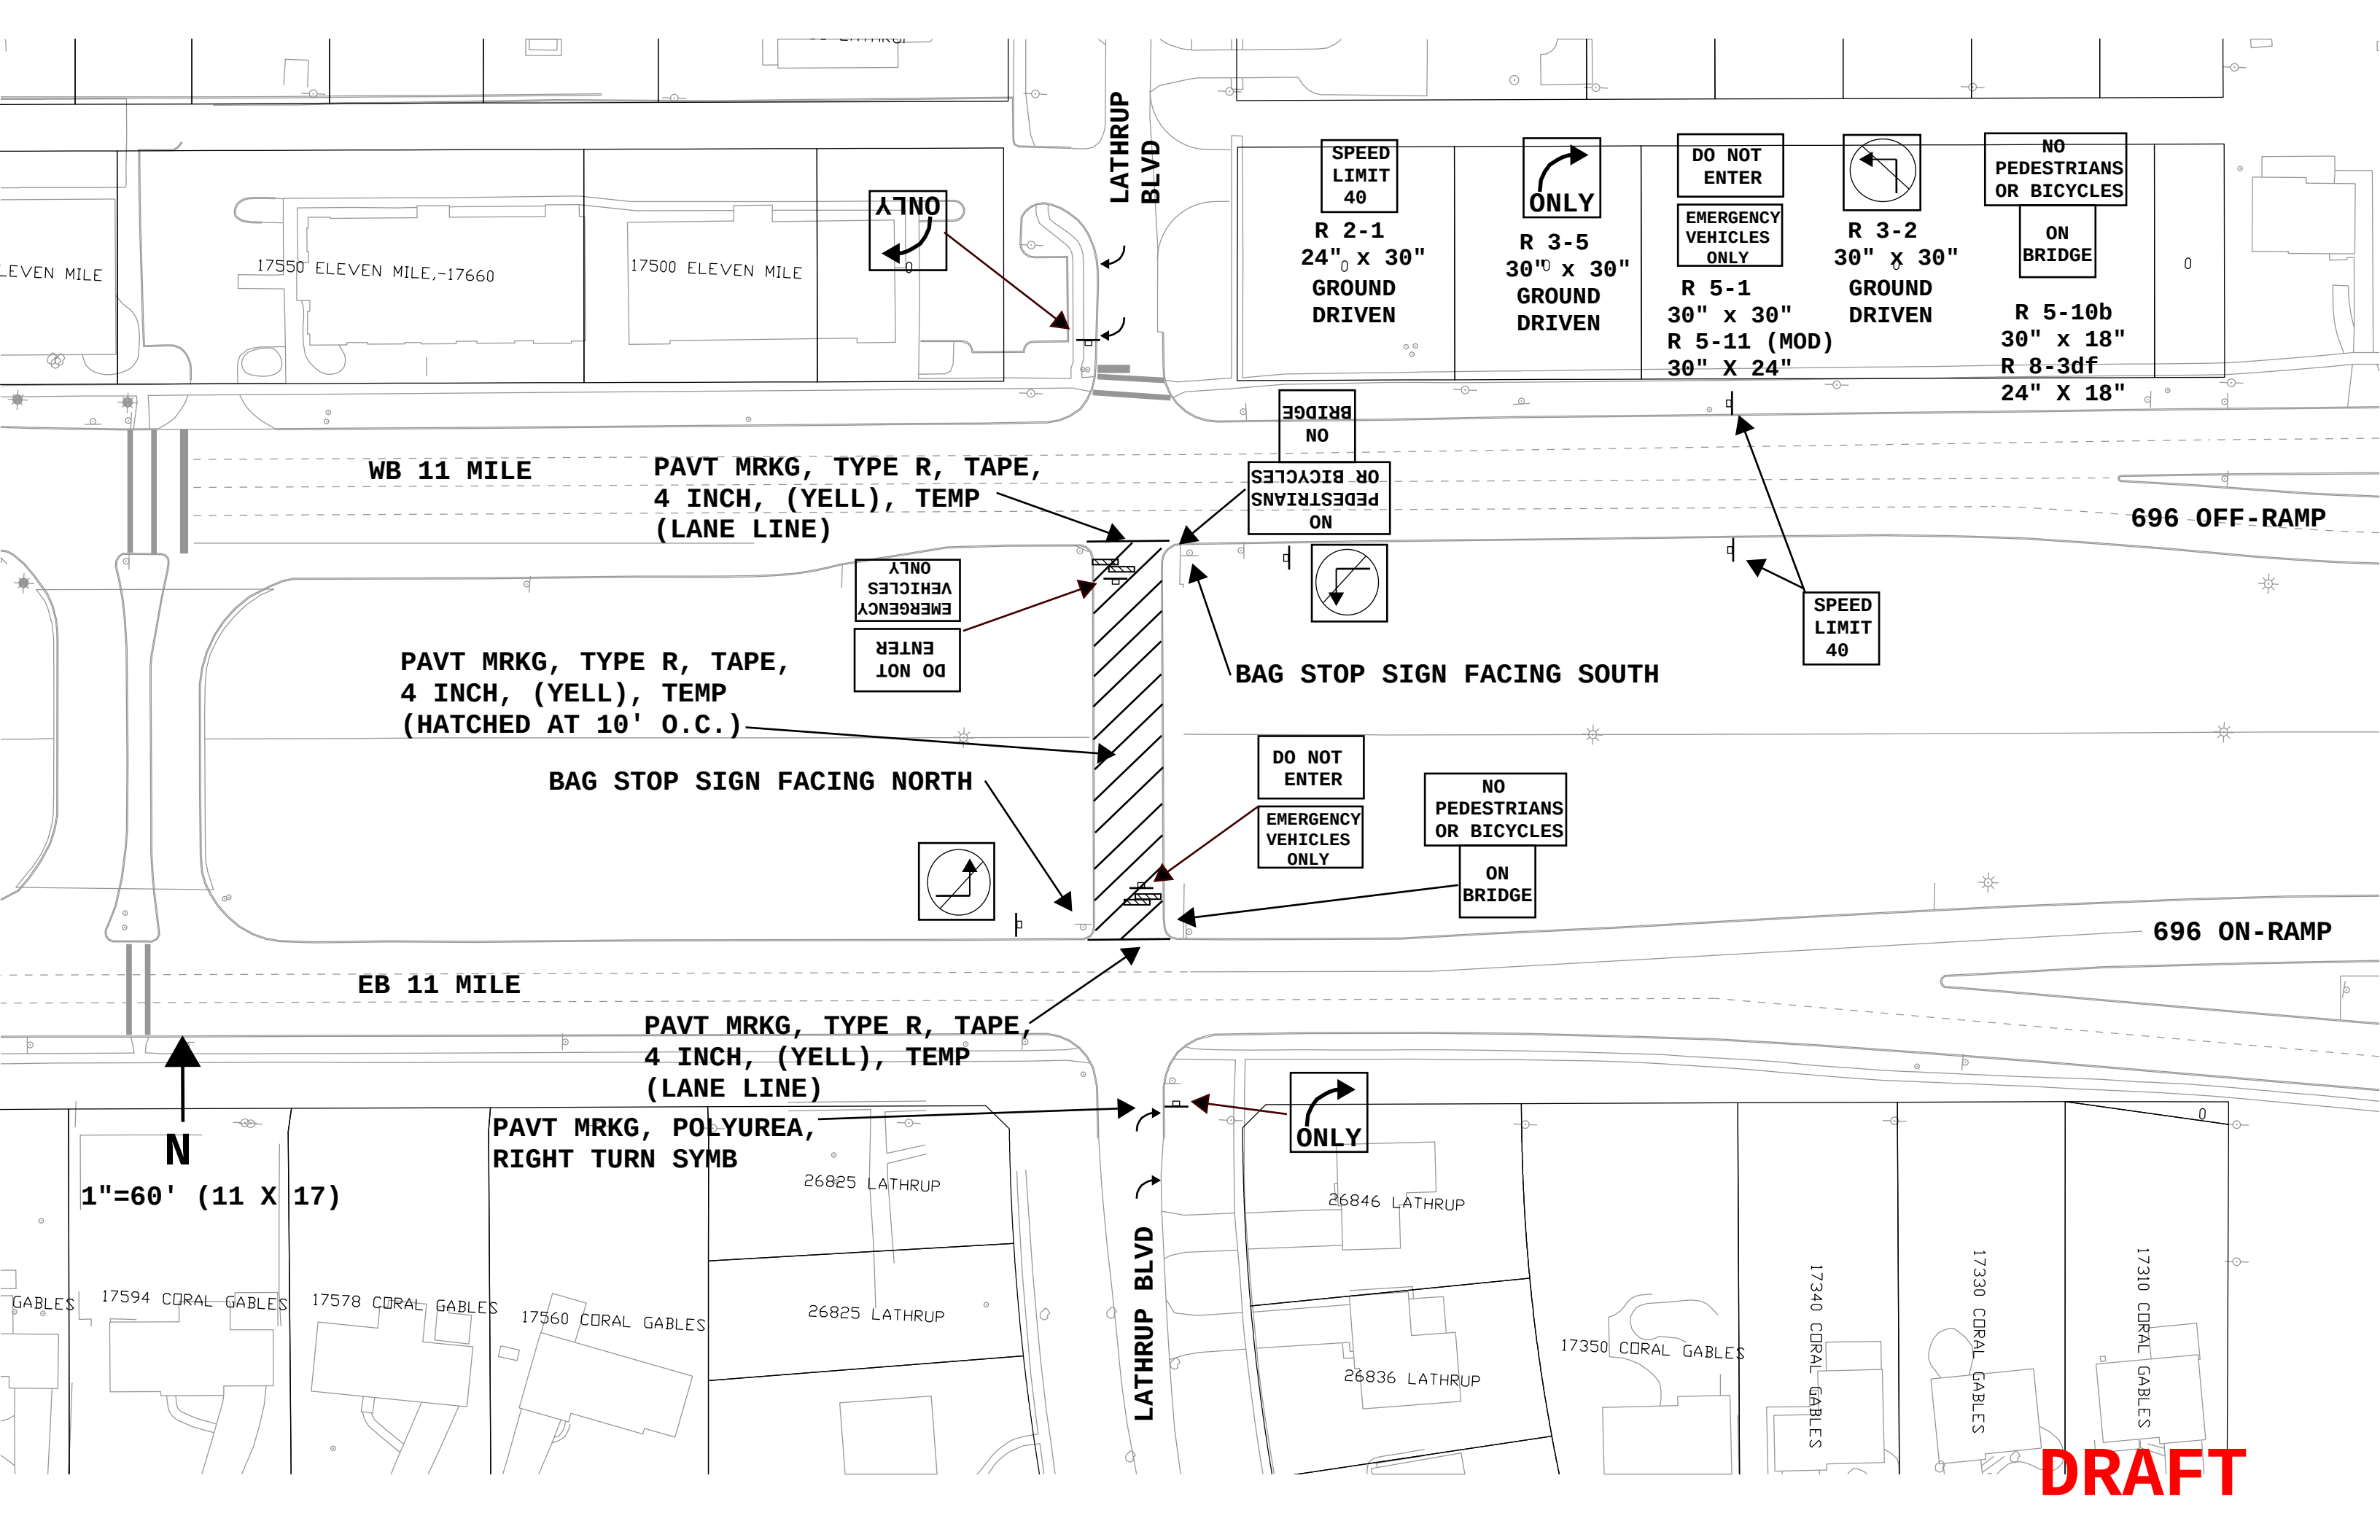

EVEN MILE

17550 ELEVEN MILE,-17660

17500 ELEVEN MILE

ONLY

LATHRUP BLVD

SPEED LIMIT 40

R 2-1
24" x 30"
GROUND DRIVEN

ONLY

R 3-5
30" x 30"
GROUND DRIVEN

DO NOT ENTER

EMERGENCY VEHICLES ONLY

R 5-1
30" x 30"
R 5-11 (MOD)
30" x 24"

R 3-2
30" x 30"

GROUND DRIVEN

NO PEDESTRIANS OR BICYCLES

ON BRIDGE

R 5-10b
30" x 18"
R 8-3df
24" x 18"

WB 11 MILE

PAVT MRKG, TYPE R, TAPE,
4 INCH, (YELL), TEMP
(LANE LINE)

NO PEDESTRIANS OR BICYCLES

696 OFF-RAMP

PAVT MRKG, TYPE R, TAPE,
4 INCH, (YELL), TEMP
(HATCHED AT 10' 0.C.)

DO NOT ENTER
EMERGENCY VEHICLES ONLY

BAG STOP SIGN FACING SOUTH

SPEED LIMIT 40

BAG STOP SIGN FACING NORTH

DO NOT ENTER
EMERGENCY VEHICLES ONLY

NO PEDESTRIANS OR BICYCLES

ON BRIDGE

696 ON-RAMP

EB 11 MILE

PAVT MRKG, TYPE R, TAPE,
4 INCH, (YELL), TEMP
(LANE LINE)

ONLY

PAVT MRKG, POLYUREA,
RIGHT TURN SYMB

26825 LATHRUP

26846 LATHRUP

26825 LATHRUP

26836 LATHRUP

LATHRUP BLVD

17350 CORAL GABLES

17340 CORAL GABLES

17330 CORAL GABLES

17310 CORAL GABLES

17560 CORAL GABLES

17578 CORAL GABLES

17594 CORAL GABLES

N

1"=60' (11 X 17)

DRAFT