


PLANT SCHEDULE (THIS PAGE ONLY)

TREES	QTY	BOTANICAL NAME	COMMON NAME	ROOT	MINIMUM SIZE	SPACING	REMARKS
CRY JAP	6	CRYPTOMERIA JAPONICA	JAPANESE CEDAR	B&B or CONT.	8' HT	AS	MATCHED TREES WITH STRONG CENTRAL LEADER
ILE NEL	7	ILEX X 'NELLIE R. STEVENS'	NELLIE R. STEVENS HOLLY	B&B or CONT.	6' HT	AS	MATCHED TREES WITH STRONG CENTRAL LEADER
LAG M27	9	LAGERSTROEMIA INDICA X FAURIEI 'MUSKOGEE'	MUSKOGEE CRAPE MYRTLE	B&B or CONT.	8' HT	AS	MATCHED TREES
PRU YED	3	PRUNUS X YEDOENSIS	YOSHINO CHERRY	B&B or CONT.	3" CAL.	AS	MATCHED TREES

SHRUBS	QTY	BOTANICAL NAME	COMMON NAME	ROOT	MINIMUM SIZE	SPACING	REMARKS
CHA GMP	163	CHAMAECYPARIS PISIFERA 'GOLDEN MOP'	GOLDEN MOP THREADLEAF SAWARA CYPRESS	CONT.	3 GAL.	48" o.c.	FULL PLANT
ILE CRS	236	ILEX CORNUTA 'CARISSA'	CARISSA CHINESE HOLLY	CONT.	3 GAL.	48" o.c.	FULL PLANT
LOR NLC	366	LOROPETALUM CHINENSE RUBRUM 'PIILC-I'	CRIMSON FIRE™ FRINGE FLOWER	CONT.	3 GAL.	48" o.c.	FULL PLANT
MUH CAP	257	MUHLBERGIA CAPILLARIS	PINK MUHLY GRASS	CONT.	3 GAL.	36" o.c.	FULL PLANT

GROUND COVERS	QTY	BOTANICAL NAME	COMMON NAME	ROOT	REMARKS
CYN LEI	29,055 SF	CYNODON DACTYLON X TRANSVAALENSIS 'TIFWAY 419'	TIFWAY 419 BERMUDAGRASS	SOD	LAY WITHIN 24 HOURS OF CUTTING, BLUE TAG CERTIFIED, LARGE ROLLS

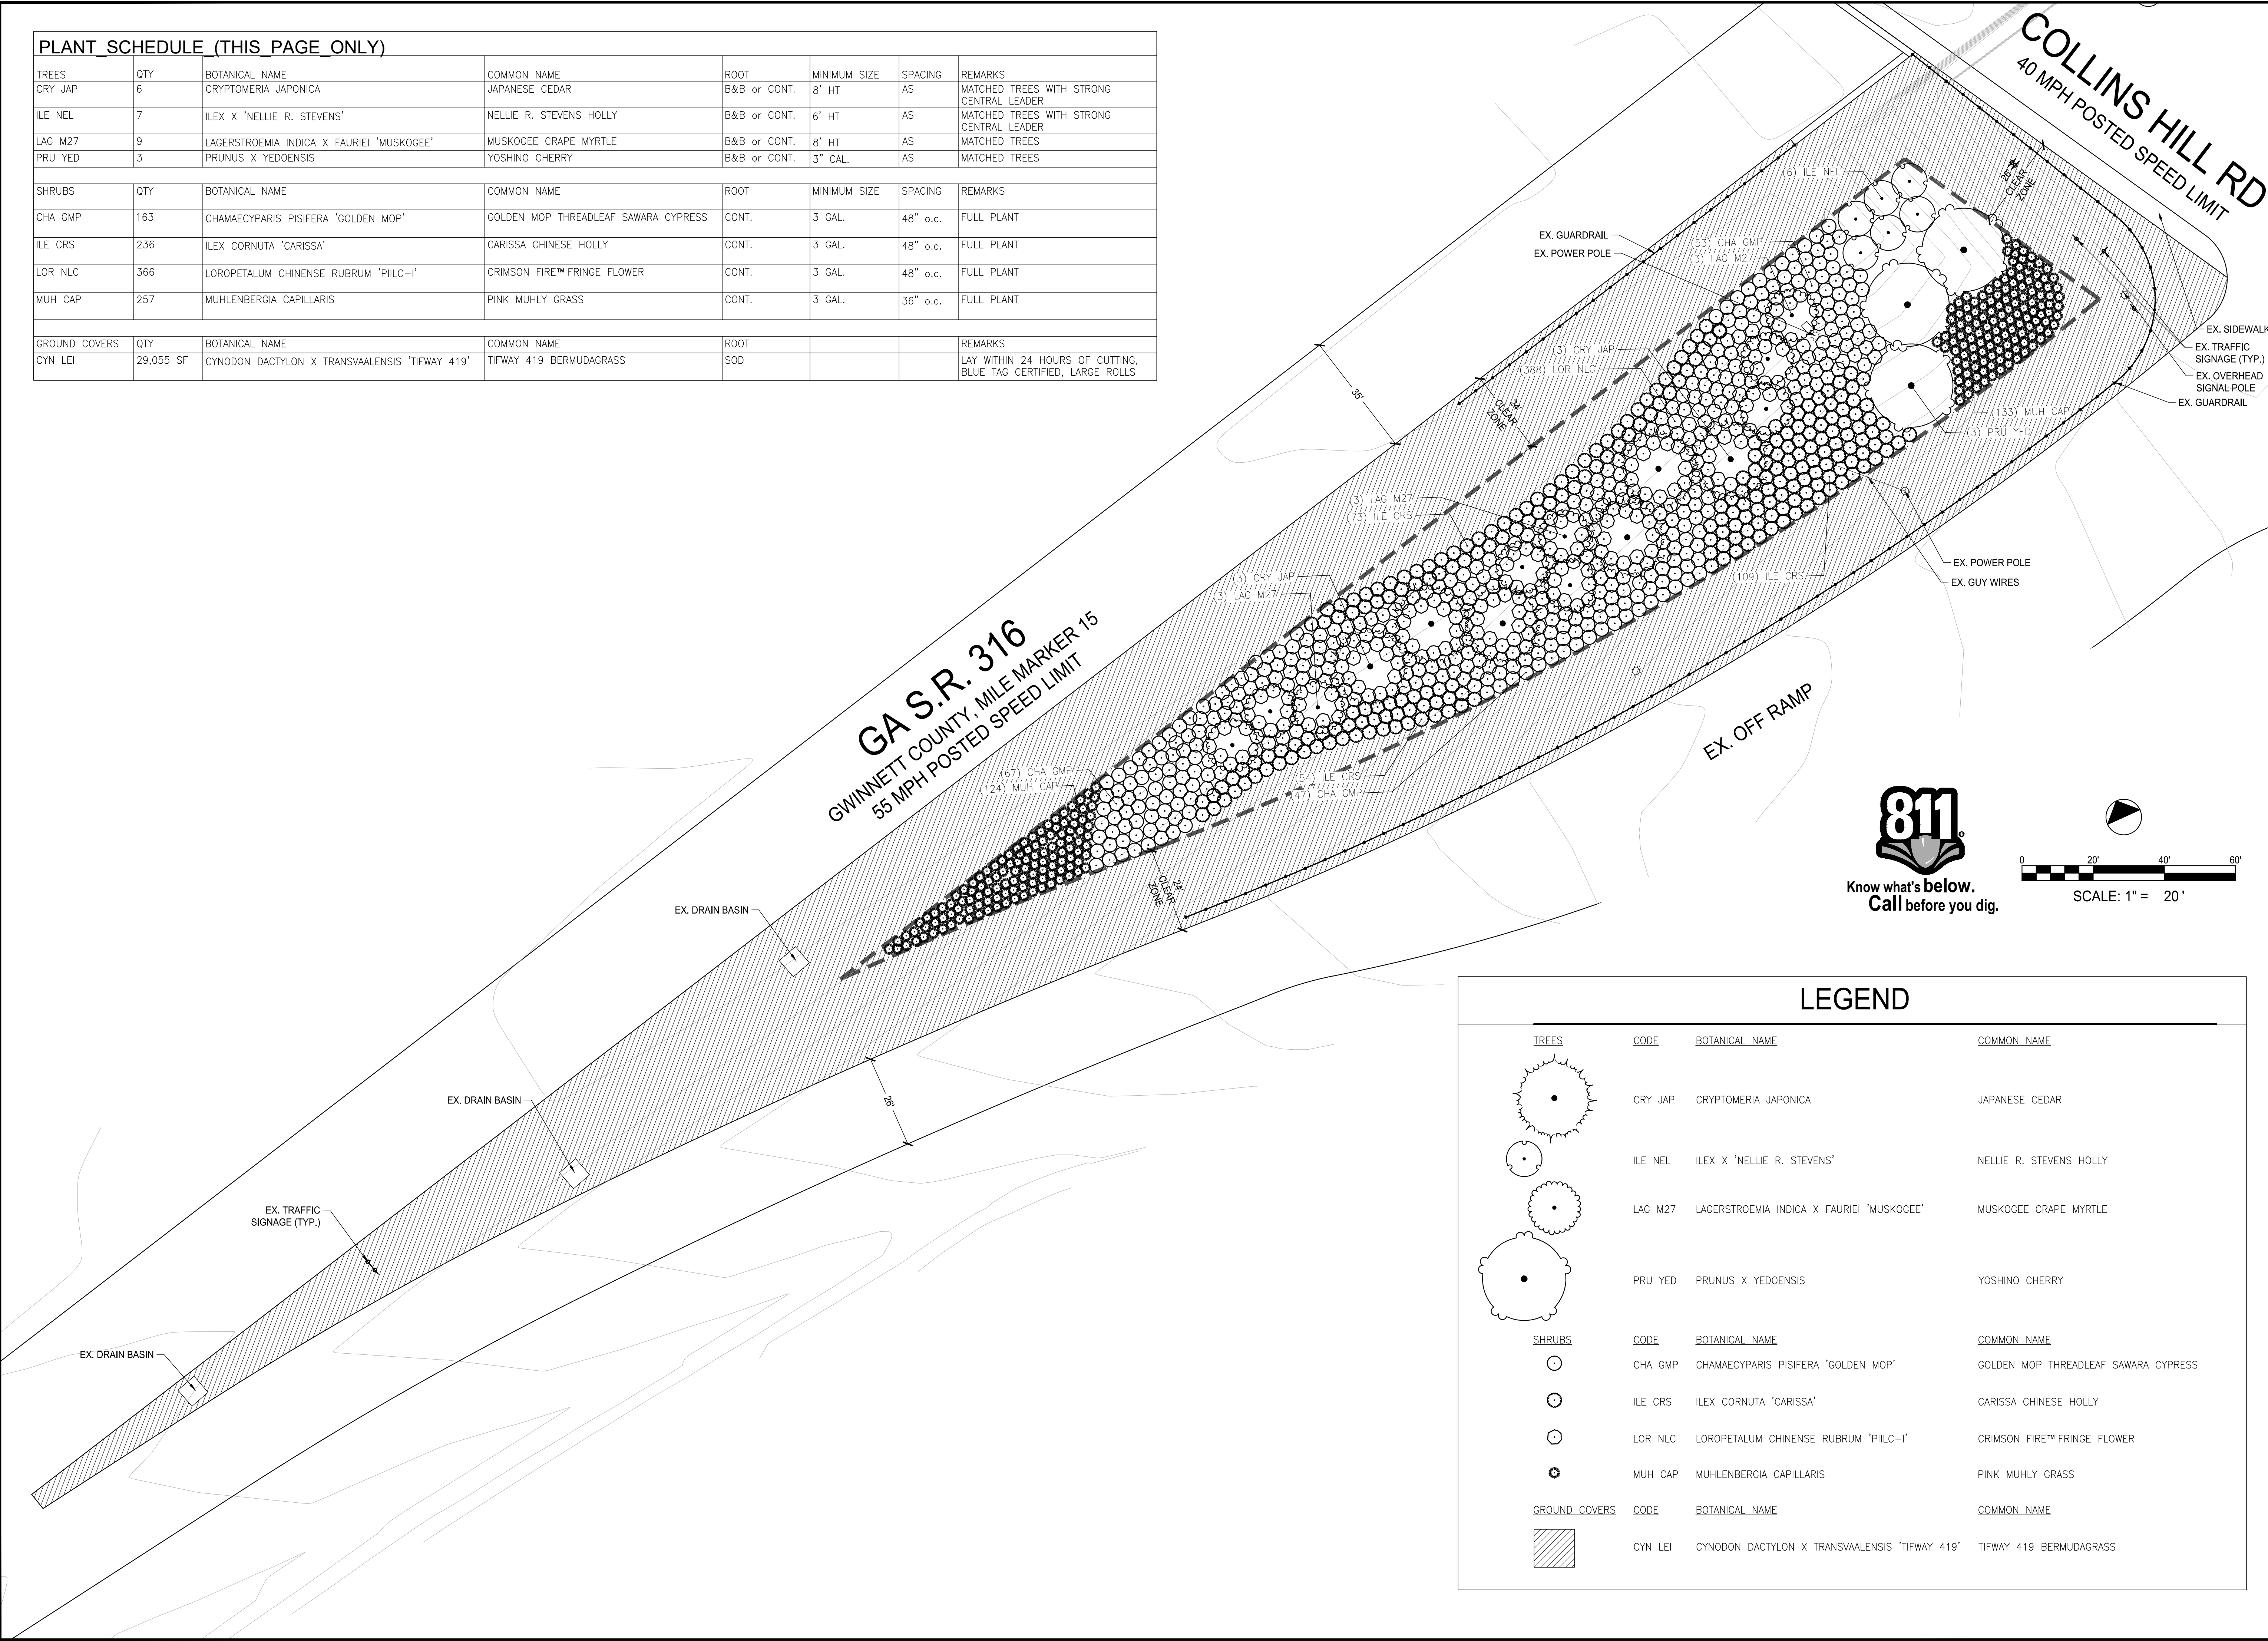

LEGEND

TREES	CODE	BOTANICAL NAME	COMMON NAME
	CRY JAP	CRYPTOMERIA JAPONICA	JAPANESE CEDAR
	ILE NEL	ILEX X 'NELLIE R. STEVENS'	NELLIE R. STEVENS HOLLY
	LAG M27	LAGERSTROEMIA INDICA X FAURIEI 'MUSKOGEE'	MUSKOGEE CRAPE MYRTLE
	PRU YED	PRUNUS X YEDOENSIS	YOSHINO CHERRY

SHRUBS	CODE	BOTANICAL NAME	COMMON NAME
	CHA GMP	CHAMAECYPARIS PISIFERA 'GOLDEN MOP'	GOLDEN MOP THREADLEAF SAWARA CYPRESS
	ILE CRS	ILEX CORNUTA 'CARISSA'	CARISSA CHINESE HOLLY
	LOR NLC	LOROPETALUM CHINENSE RUBRUM 'PIILC-I'	CRIMSON FIRE™ FRINGE FLOWER
	MUH CAP	MUHLBERGIA CAPILLARIS	PINK MUHLY GRASS

GROUND COVERS	CODE	BOTANICAL NAME	COMMON NAME
	CYN LEI	CYNODON DACTYLON X TRANSVAALENSIS 'TIFWAY 419'	TIFWAY 419 BERMUDAGRASS

LOSE DESIGN
SPACES FOR LIFE.

THIS DRAWING AND THE DESIGN SHOWN IS THE PROPERTY OF THE ARCHITECT. REPRODUCTION, COPYING, OR USE OF THIS DRAWING WITHOUT THE WRITTEN CONSENT OF THE ARCHITECT AND ANY IMPROVEMENTS BE SUBJECT TO LEGAL ACTION.

DRAFT
NOT FOR
CONSTRUCTION

DRAFT
NOT FOR
CONSTRUCTION

SR 316/COLLINS HILL ROAD LANDSCAPE
CITY OF LAWRENCEVILLE
LAWRENCEVILLE

SUBMITTALS / REVISIONS

NO.	DATE	DESCRIPTION

SHEET TITLE
LANDSCAPE PLAN

PROJECT NO. 23148	DATE 10/19/2023
DRAWN BY MTC	SCALE 1" = 20'
CHECKED BY WA	SHEET NO.

L1.02


0:000002148 Lawrenceville, GA SR 316 and Collins Hill Road Landscape_Series.dwg - Printed on 10/20/2023 at 11:52:19 AM.

PLANT SCHEDULE (THIS PAGE ONLY)

TREES	QTY	BOTANICAL NAME	COMMON NAME	ROOT	MINIMUM SIZE	SPACING	REMARKS
CRY JAP	3	CRYPTOMERIA JAPONICA	JAPANESE CEDAR	B&B or CONT.	8' HT	AS	MATCHED TREES WITH STRONG CENTRAL LEADER
ILE NEL	6	ILEX X 'NELLIE R. STEVENS'	NELLIE R. STEVENS HOLLY	B&B or CONT.	6' HT	AS	MATCHED TREES WITH STRONG CENTRAL LEADER
LAG M27	6	LAGERSTROEMIA INDICA X FAURIEI 'MUSKOGEE'	MUSKOGEE CRAPE MYRTLE	B&B or CONT.	8' HT	AS	MATCHED TREES
PRU YED	3	PRUNUS X YEDOENSIS	YOSHINO CHERRY	B&B or CONT.	3" CAL.	AS	MATCHED TREES

SHRUBS	QTY	BOTANICAL NAME	COMMON NAME	ROOT	MINIMUM SIZE	SPACING	REMARKS
CHA GMP	91	CHAMAECYPARIS PISIFERA 'GOLDEN MOP'	GOLDEN MOP THREADLEAF SAWARA CYPRESS	CONT.	3 GAL.	48" o.c.	FULL PLANT
ILE CRS	70	ILEX CORNUTA 'CARISSA'	CARISSA CHINESE HOLLY	CONT.	3 GAL.	48" o.c.	FULL PLANT
LOR NLC	151	LOROPETALUM CHINENSE RUBRUM 'PIILC-I'	CRIMSON FIRE™ FRINGE FLOWER	CONT.	3 GAL.	48" o.c.	FULL PLANT
MUH CAP	165	MUHLENBERGIA CAPILLARIS	PINK MUHLY GRASS	CONT.	3 GAL.	36" o.c.	FULL PLANT

GROUND COVERS	QTY	BOTANICAL NAME	COMMON NAME	ROOT	REMARKS
CYN LEI	30,071 SF	CYNODON DACTYLON X TRANSVAALENSIS 'TIFWAY 419'	TIFWAY 419 BERMUDAGRASS	SOD	LAY WITHIN 24 HOURS OF CUTTING, BLUE TAG CERTIFIED, LARGE ROLLS

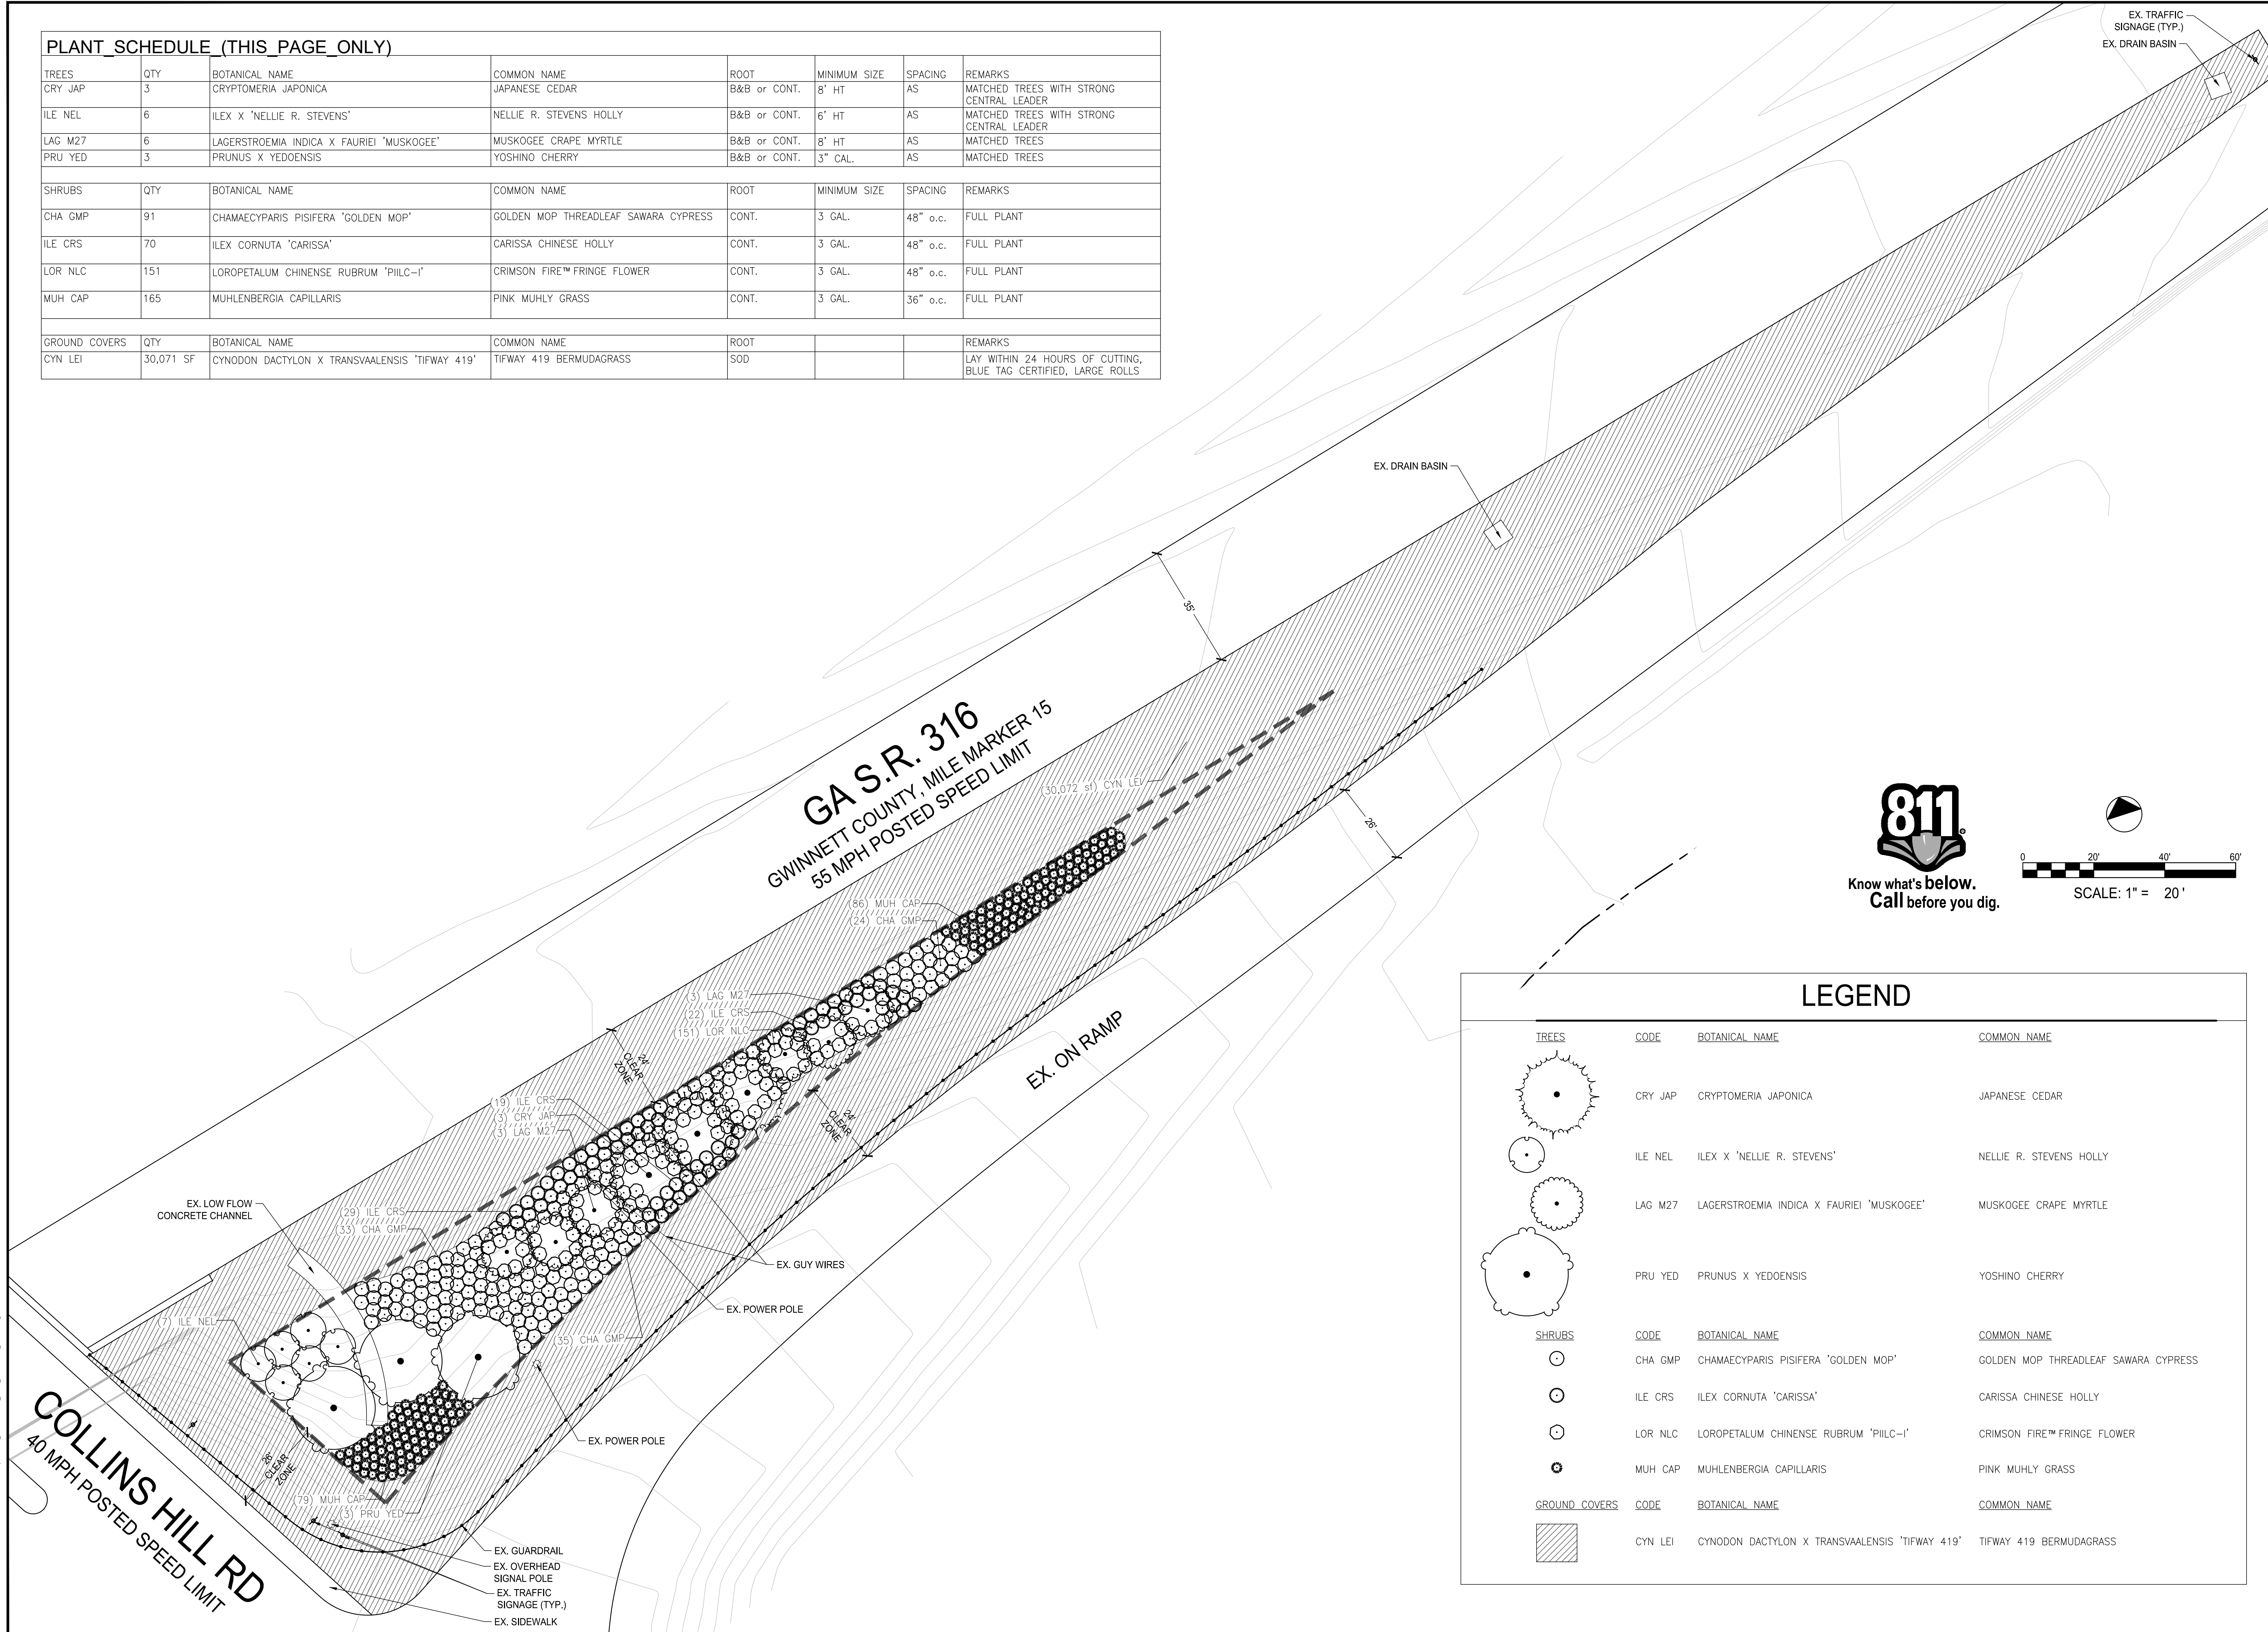

LOSE DESIGN
SPACES FOR LIFE.

THIS DRAWING AND THE DESIGN SHOWN IS THE PROPERTY OF THE ARCHITECT. REPRODUCTION, COPYING, OR USE OF THIS DRAWING WITHOUT THE WRITTEN CONSENT OF THE ARCHITECT AND ANY IMPROVEMENTS BE SUBJECT TO LEGAL ACTION.

DRAFT
NOT FOR
CONSTRUCTION

DRAFT
NOT FOR
CONSTRUCTION

SR 316/COLLINS HILL ROAD LANDSCAPE
CITY OF LAWRENCEVILLE
LAWRENCEVILLE
GA

LEGEND

TREES	CODE	BOTANICAL NAME	COMMON NAME
	CRY JAP	CRYPTOMERIA JAPONICA	JAPANESE CEDAR
	ILE NEL	ILEX X 'NELLIE R. STEVENS'	NELLIE R. STEVENS HOLLY
	LAG M27	LAGERSTROEMIA INDICA X FAURIEI 'MUSKOGEE'	MUSKOGEE CRAPE MYRTLE
	PRU YED	PRUNUS X YEDOENSIS	YOSHINO CHERRY

SHRUBS	CODE	BOTANICAL NAME	COMMON NAME
	CHA GMP	CHAMAECYPARIS PISIFERA 'GOLDEN MOP'	GOLDEN MOP THREADLEAF SAWARA CYPRESS
	ILE CRS	ILEX CORNUTA 'CARISSA'	CARISSA CHINESE HOLLY
	LOR NLC	LOROPETALUM CHINENSE RUBRUM 'PIILC-I'	CRIMSON FIRE™ FRINGE FLOWER
	MUH CAP	MUHLENBERGIA CAPILLARIS	PINK MUHLY GRASS

GROUND COVERS	CODE	BOTANICAL NAME	COMMON NAME
	CYN LEI	CYNODON DACTYLON X TRANSVAALENSIS 'TIFWAY 419'	TIFWAY 419 BERMUDAGRASS

SUBMITTALS / REVISIONS

NO.	DATE	DESCRIPTION

SHEET TITLE
LANDSCAPE PLAN

PROJECT NO. 23148	DATE 10/19/2023
DRAWN BY MTC	SCALE 1" = 20'
CHECKED BY WA	SHEET NO.

L1.01

0:\2023\23148\Lawrenceville, GA SR 316 and Collins Hill Road Landscape_Series.dwg - Sheet 1 of 2 10/19/2023 11:25:24 AM