



RZM2024-00016\_BLDG 2 ELEV FLR PLN\_09092024




© DESIGN COPYRIGHT 2024 PROJECT # 24005


HILLCREST • Lawrenceville Apartments

BUILDING 2 RENDERING

MCKINLEY HOMES

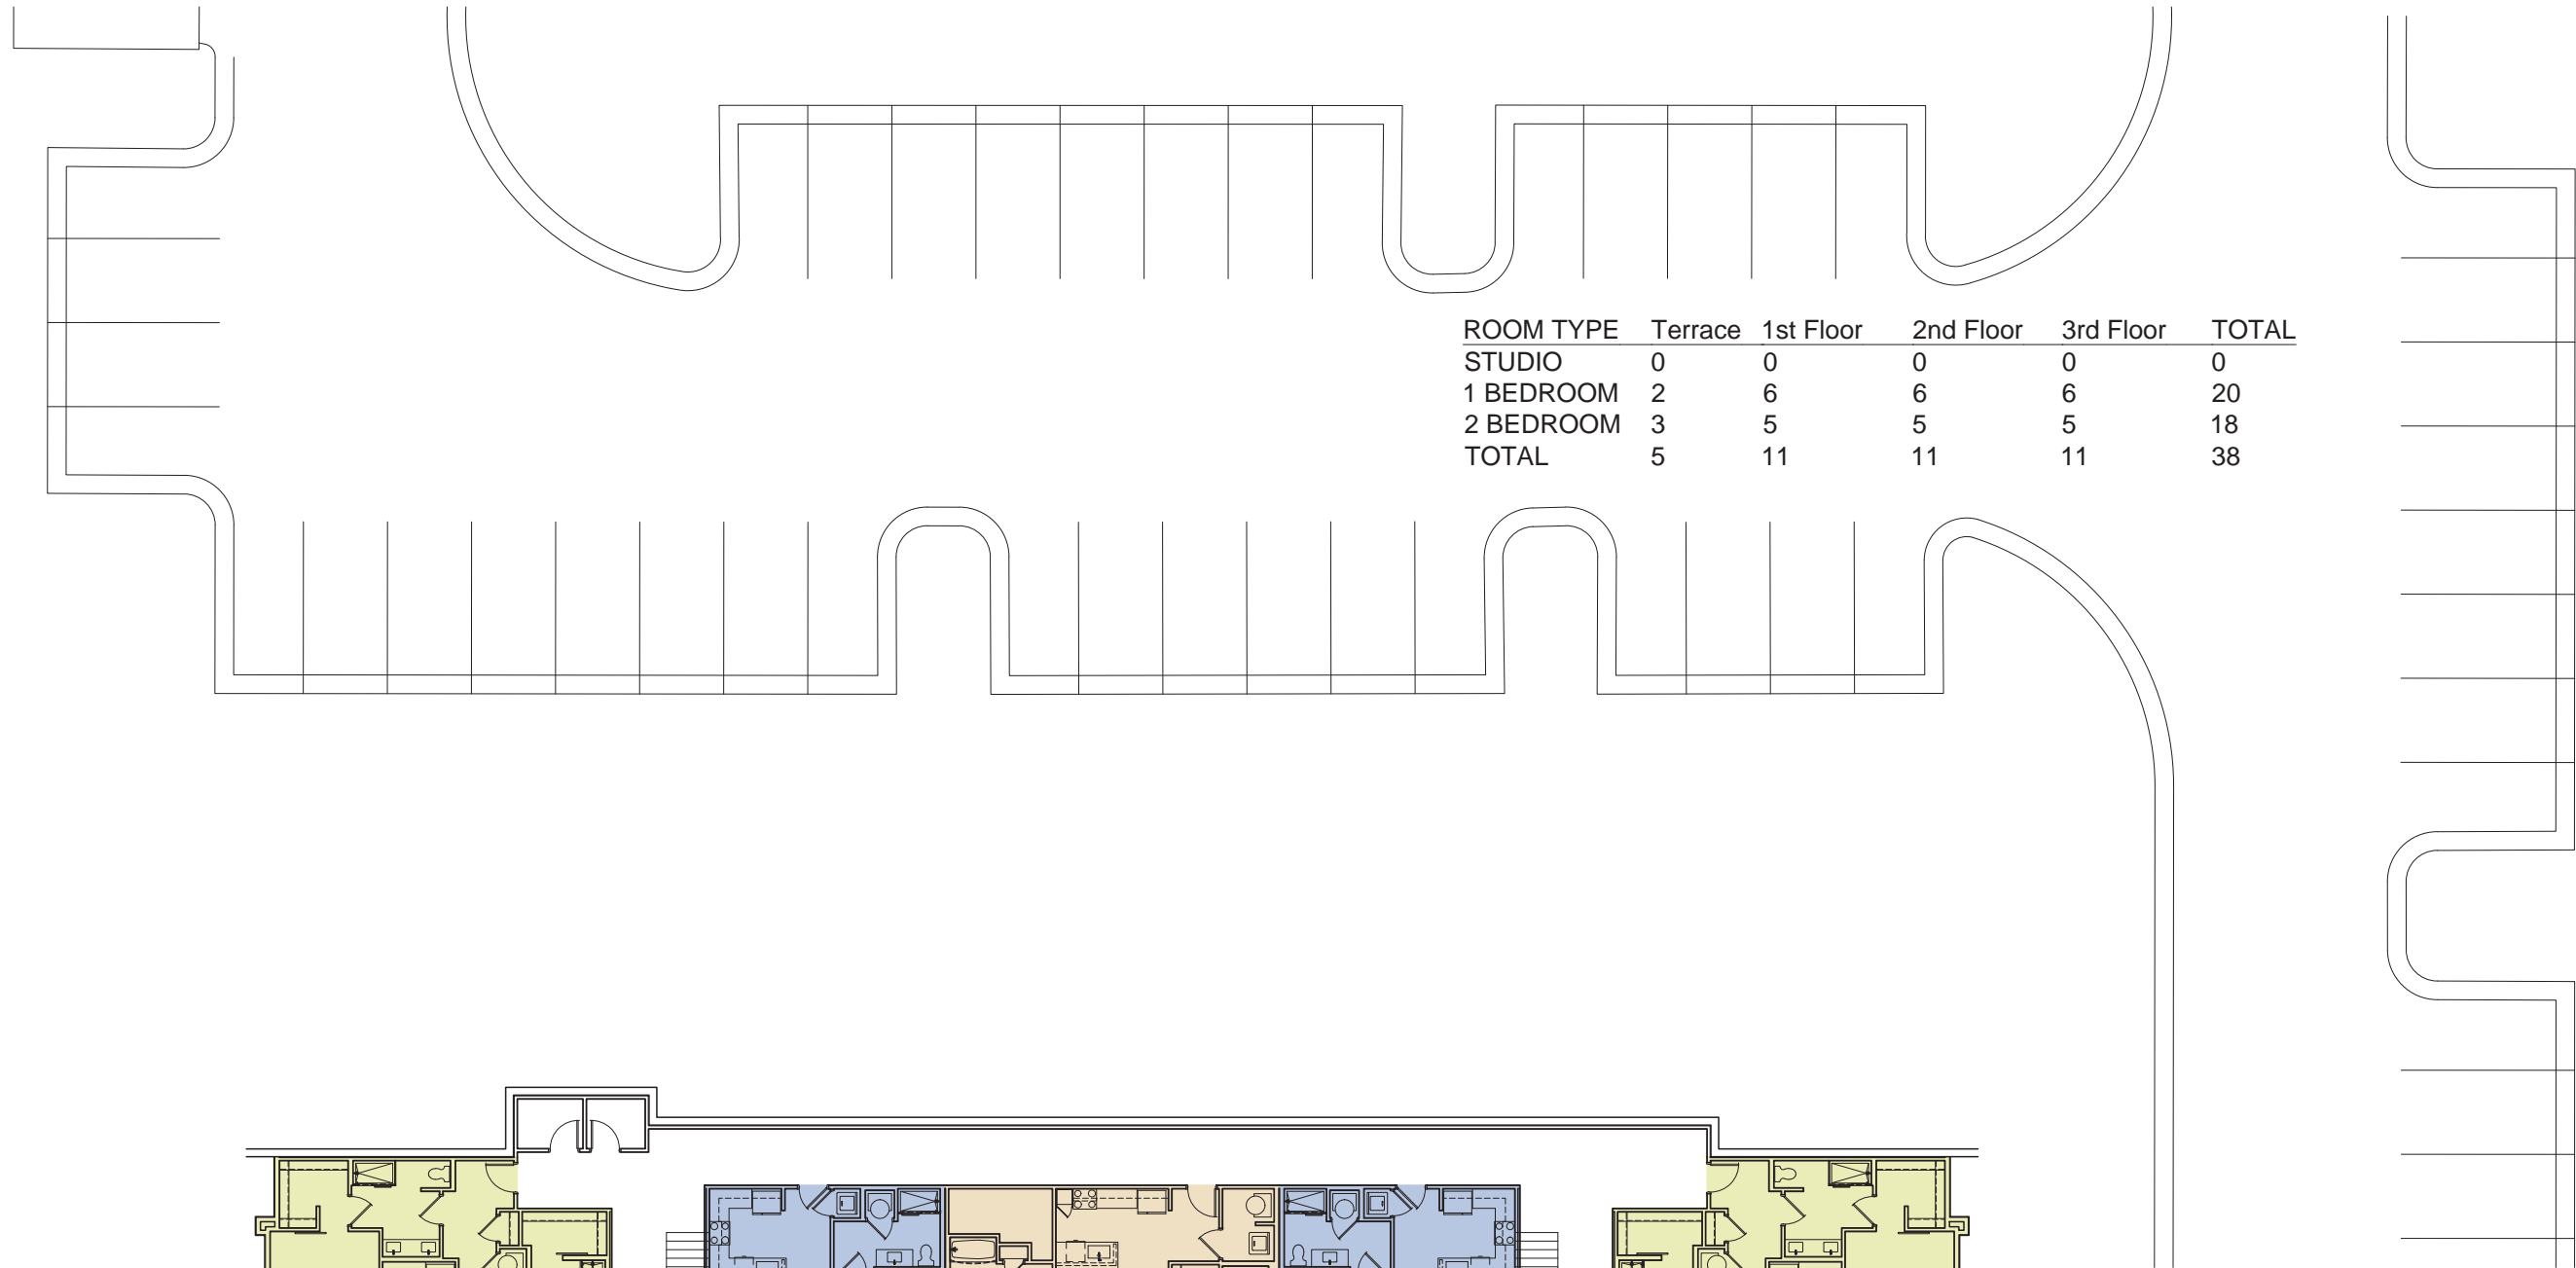

ROOM TYPE	Terrace	1st Floor	2nd Floor	3rd Floor	TOTAL
STUDIO	0	0	0	0	0
1 BEDROOM	2	6	6	6	20
2 BEDROOM	3	5	5	5	18
<b>TOTAL</b>	<b>5</b>	<b>11</b>	<b>11</b>	<b>11</b>	<b>38</b>

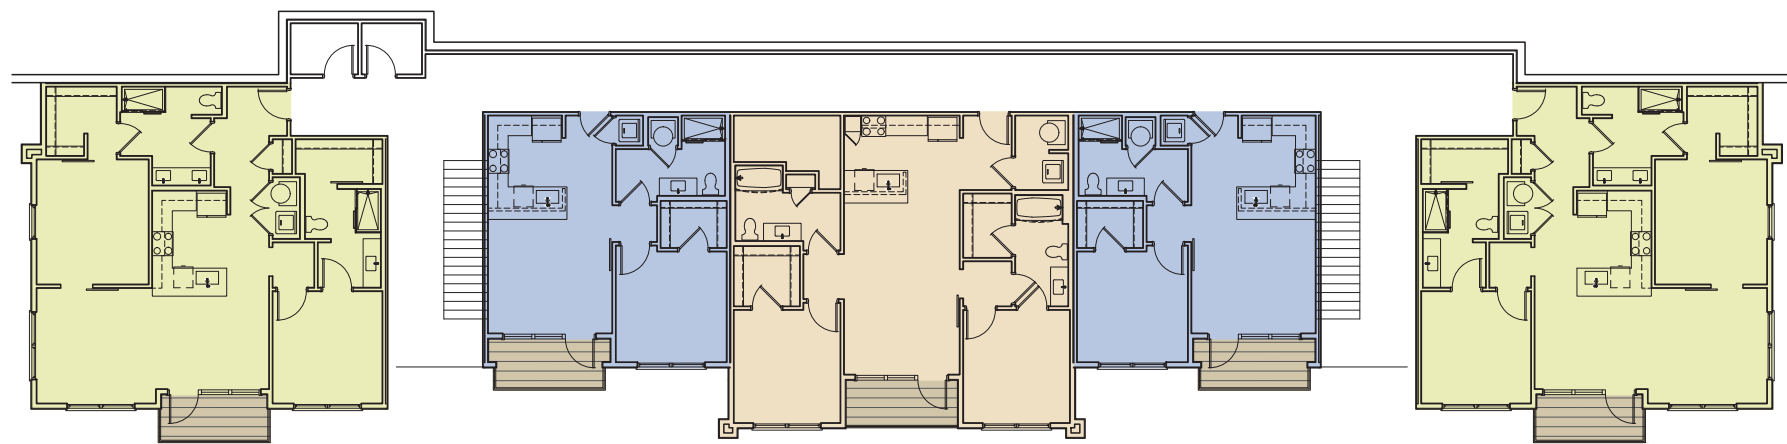

UNIT '2A'  
2 BR

UNIT '1D'  
1 BR

UNIT '2B'  
2 BR


UNIT '1D'  
1 BR

UNIT '2A'  
2 BR

TERRACE LEVEL PLAN



ROOM TYPE	Terrace	1st Floor	2nd Floor	3rd Floor	TOTAL
STUDIO	0	0	0	0	0
1 BEDROOM	2	6	6	6	20
2 BEDROOM	3	5	5	5	18
<b>TOTAL</b>	<b>5</b>	<b>11</b>	<b>11</b>	<b>11</b>	<b>38</b>

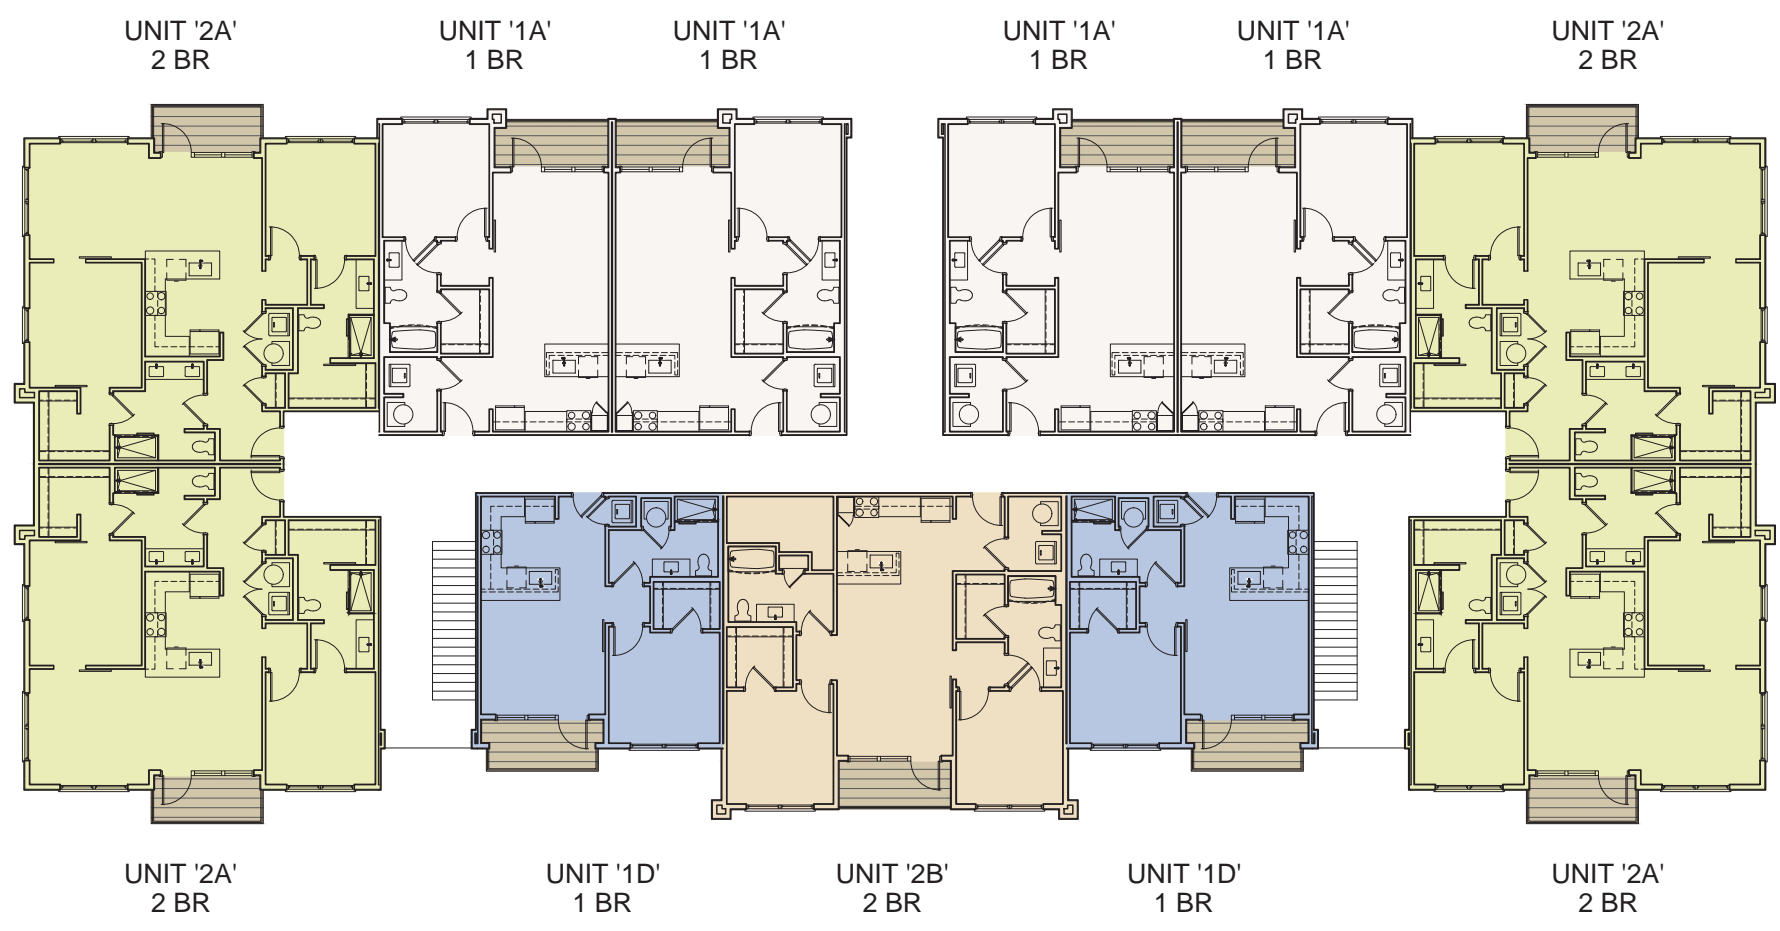


FLOOR PLAN (LEVELS 1-3)




RZM2024-00016\_BLDG 2 ELEV FLR PLN\_09092024



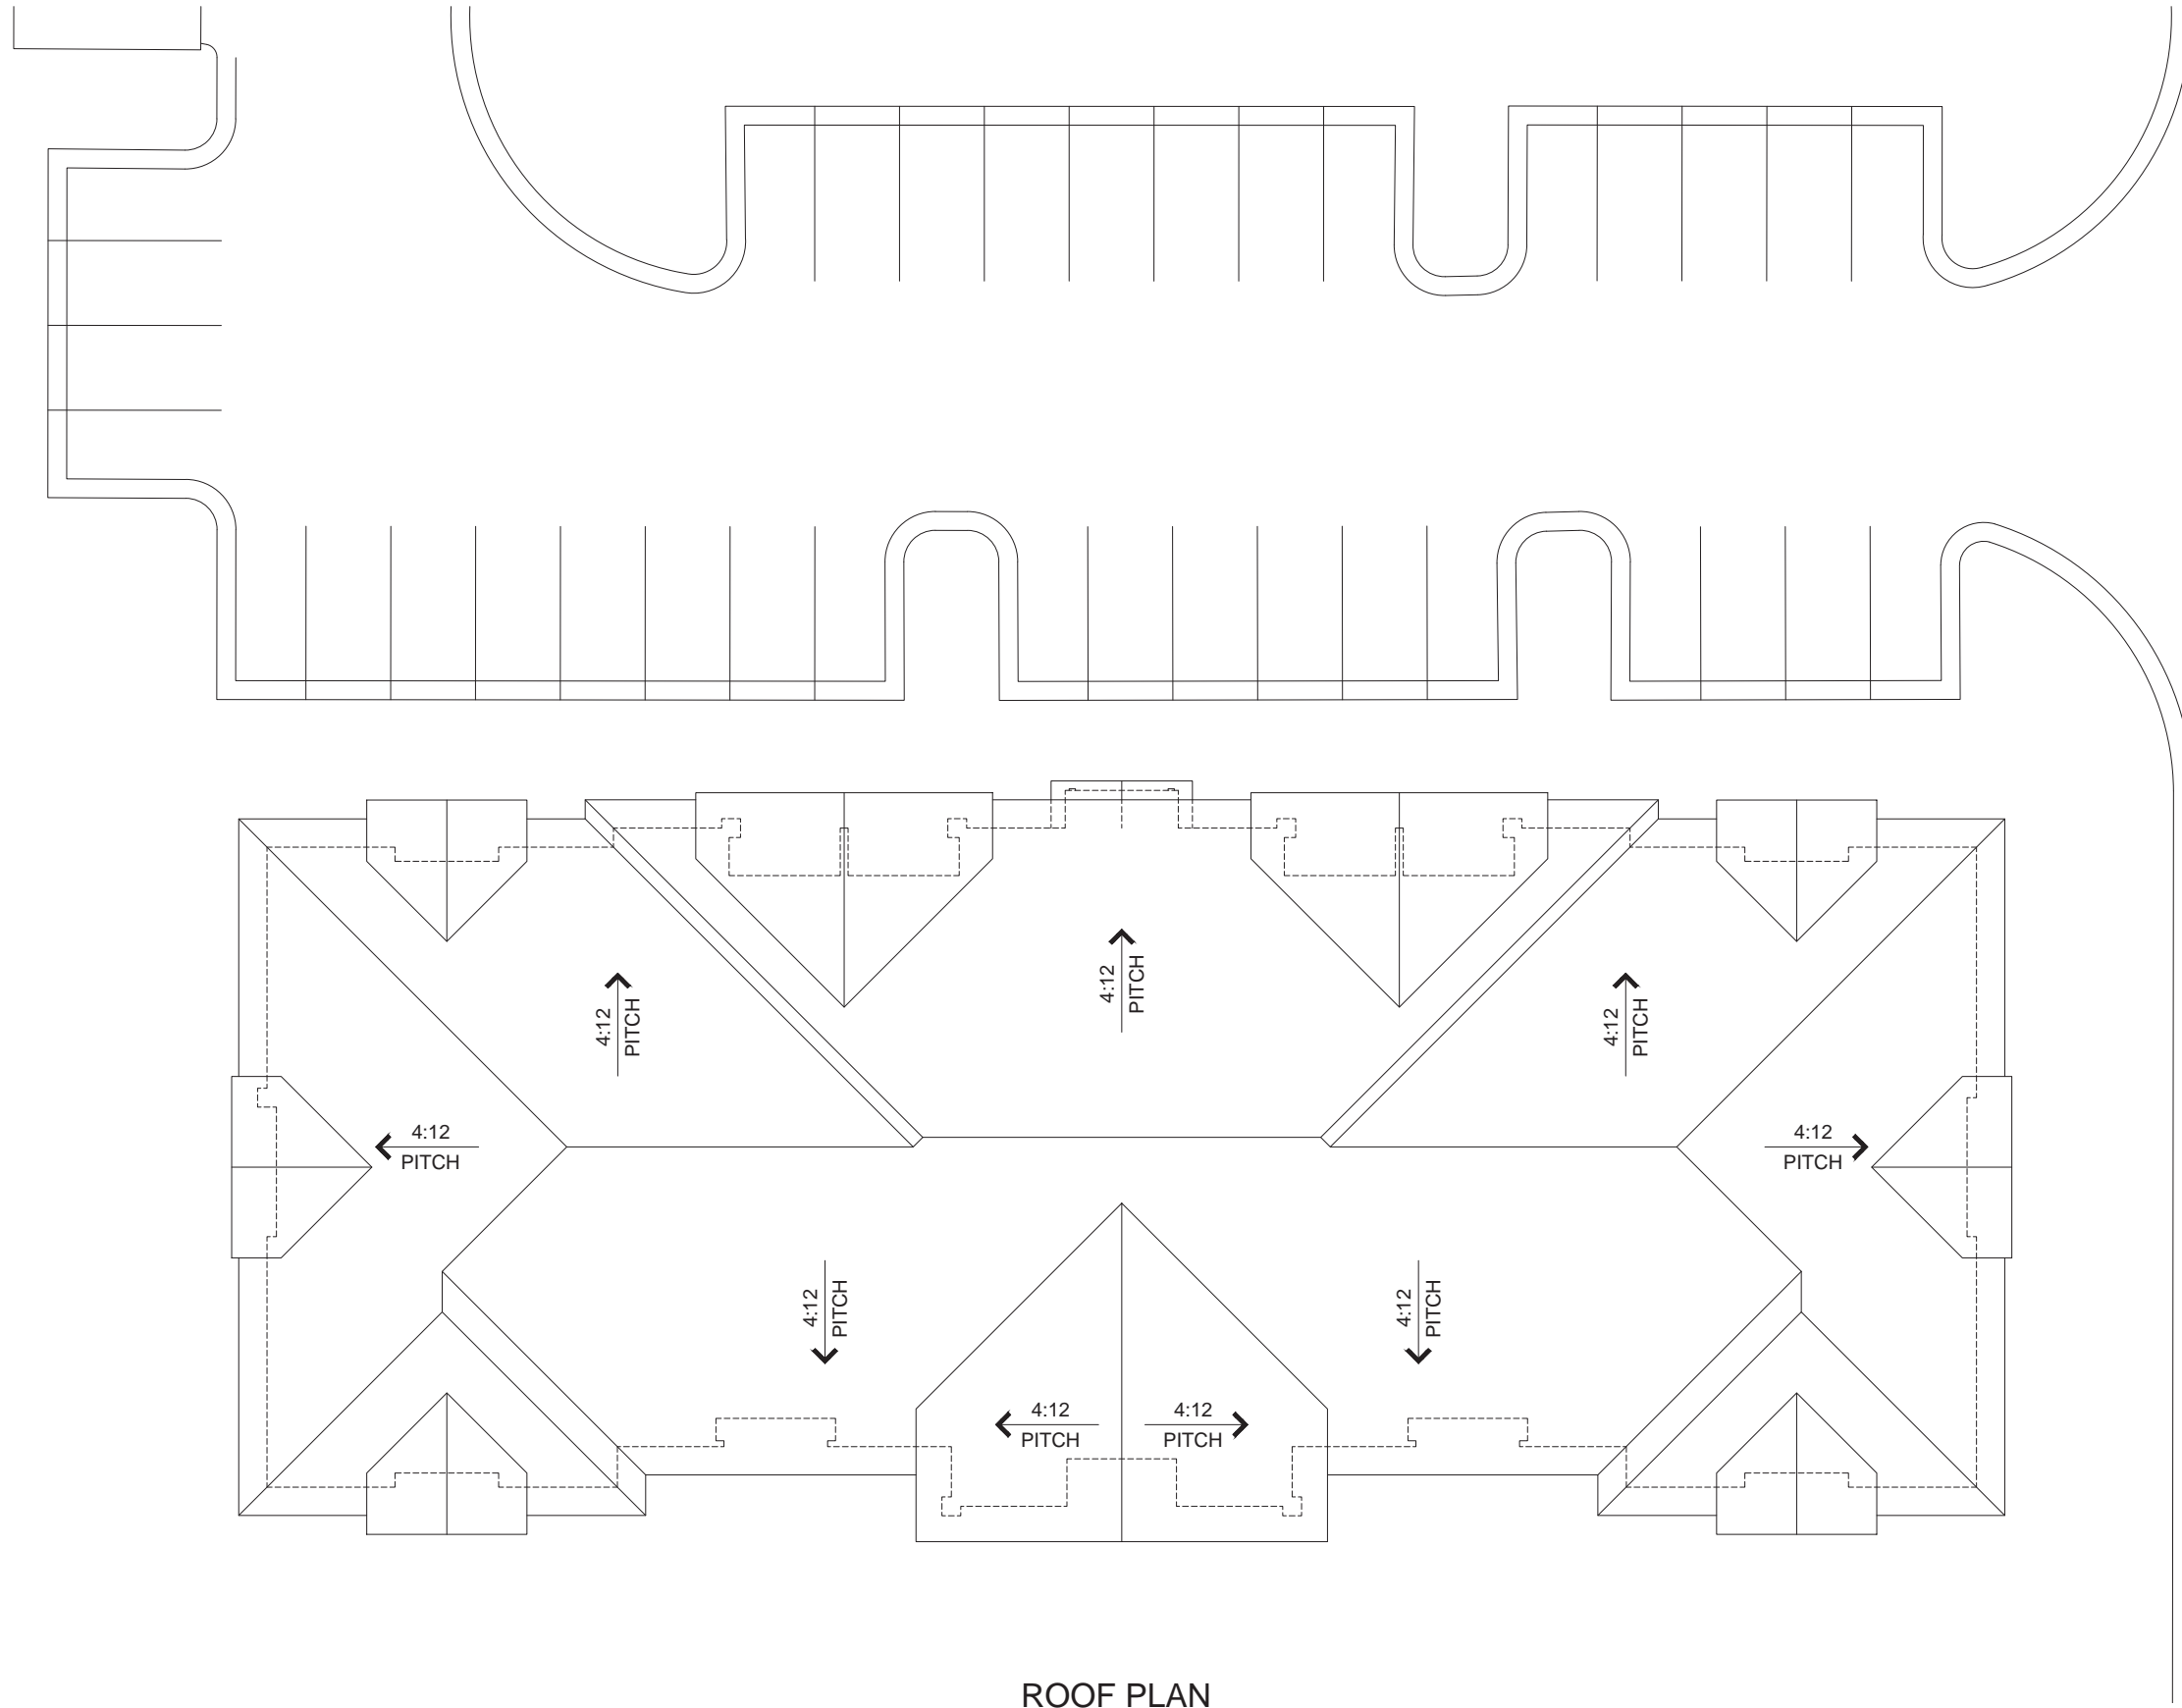

ROOF PLAN

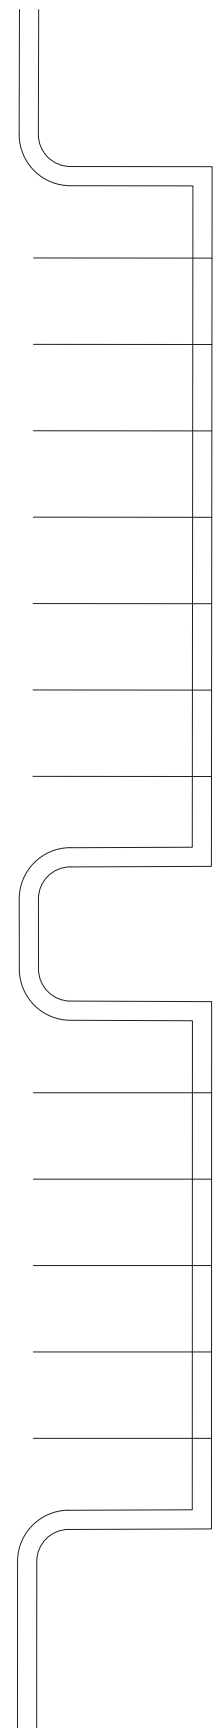

RZM2024-00016\_BLDG 2 ELEV FLR PLN\_09092024