



RZM2024-00016_BLDG 1 ELEV FLR PLN_09092024


© DESIGN COPYRIGHT 2024 PROJECT # 24005

P F V S

HILLCREST • Lawrenceville Apartments


BUILDING 1 RENDERING

MCKINLEY HOMES

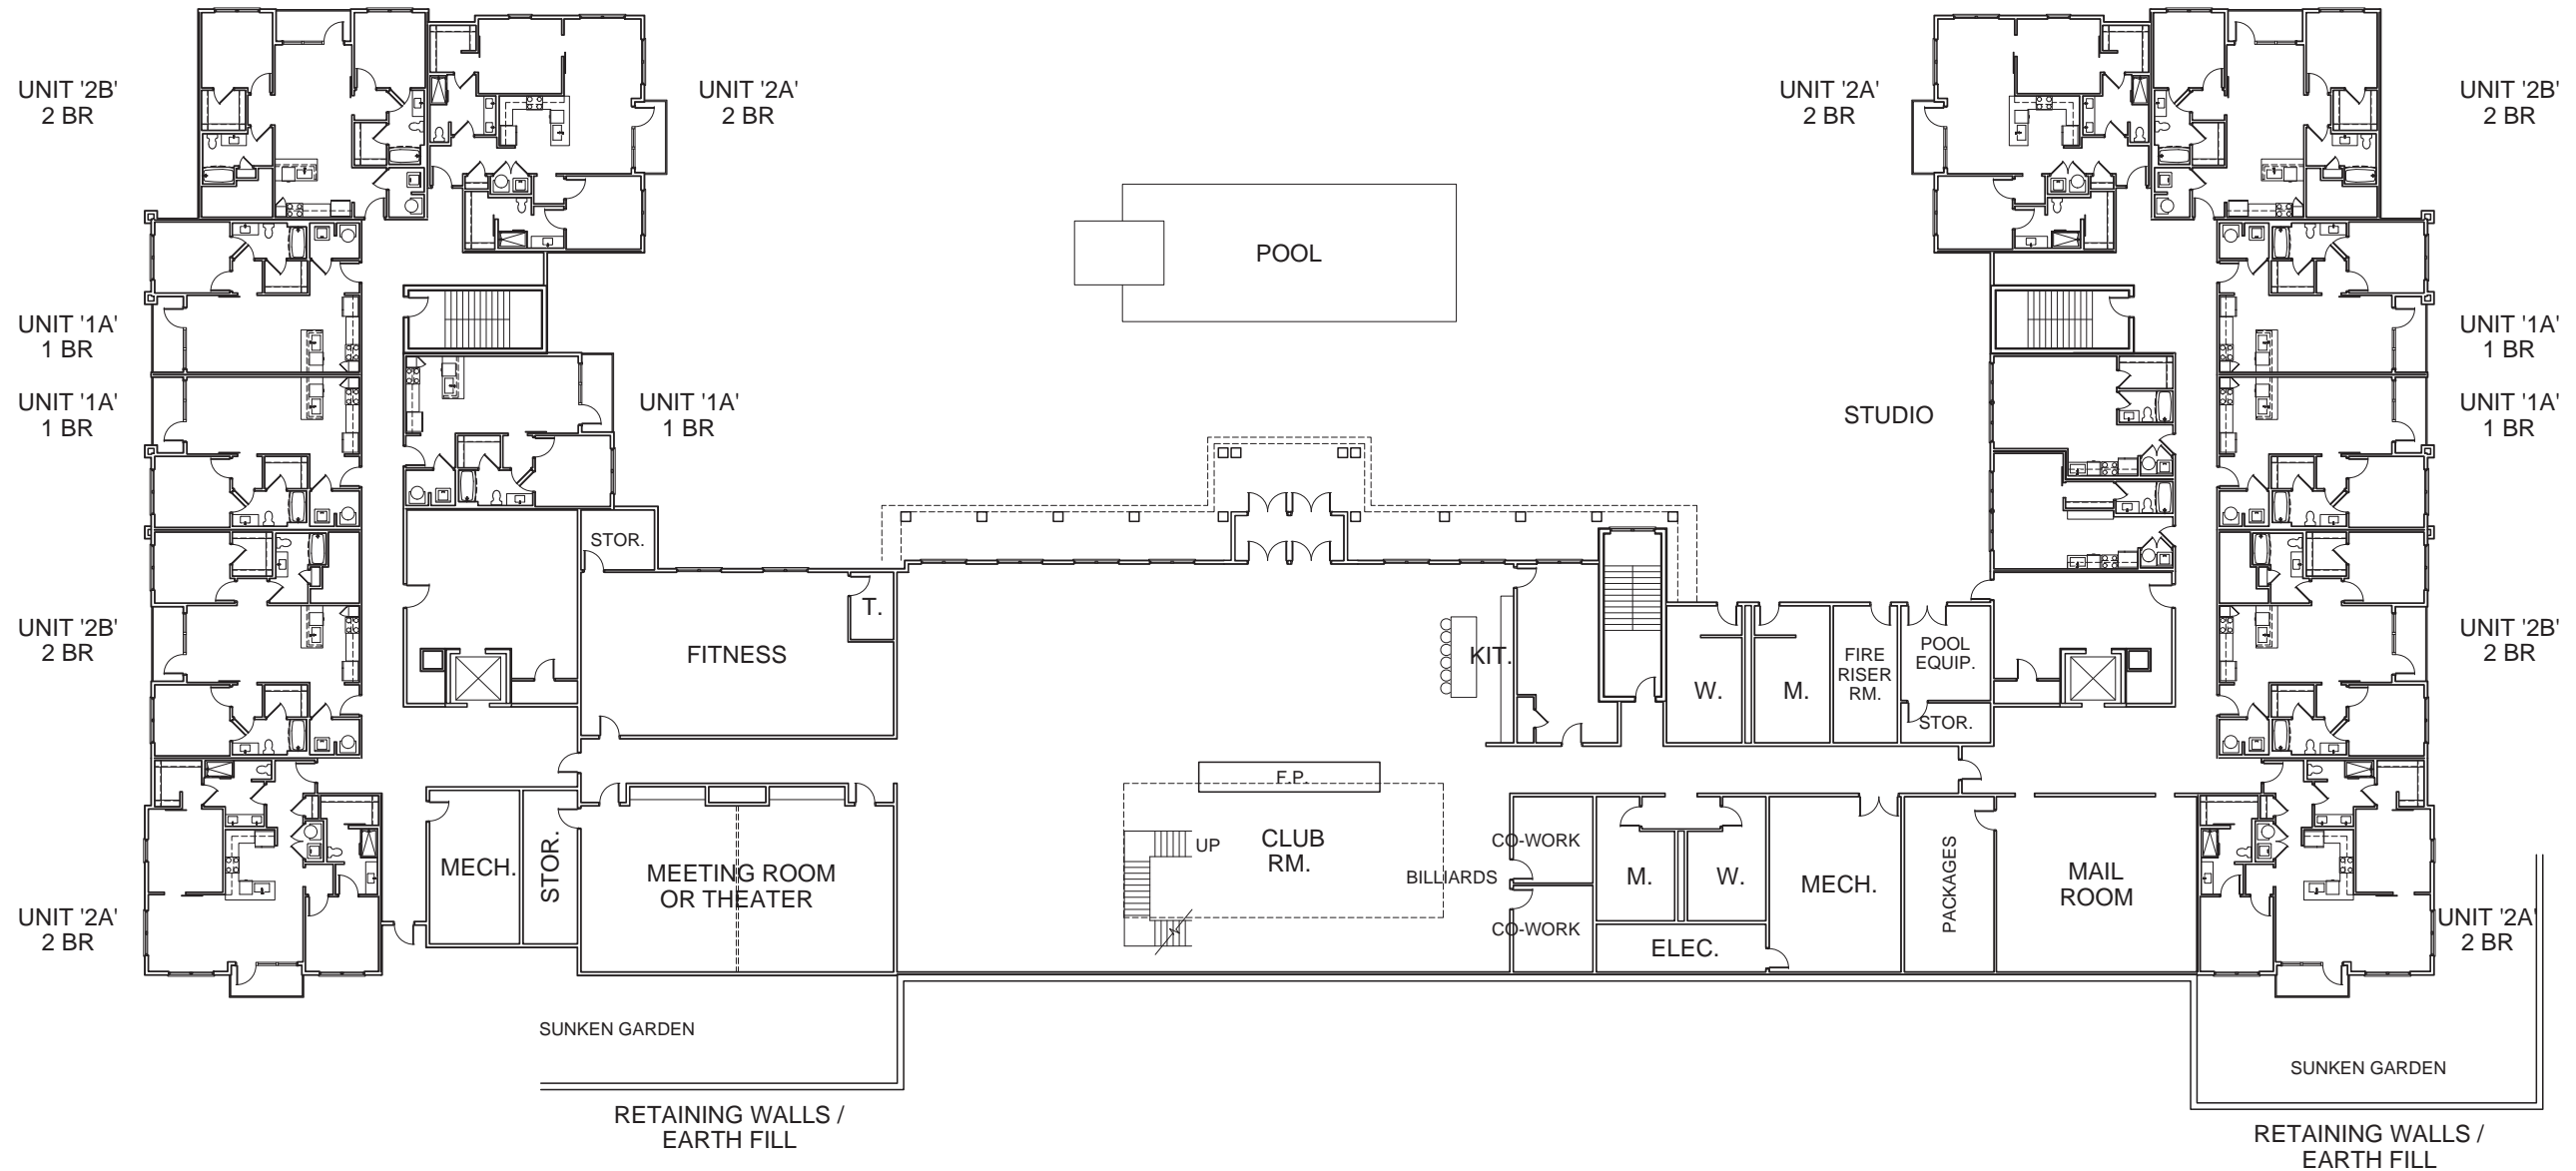

TERRACE LEVEL PLAN


RZM2024-00016_BLDG 1 ELEV FLR PLN_09092024

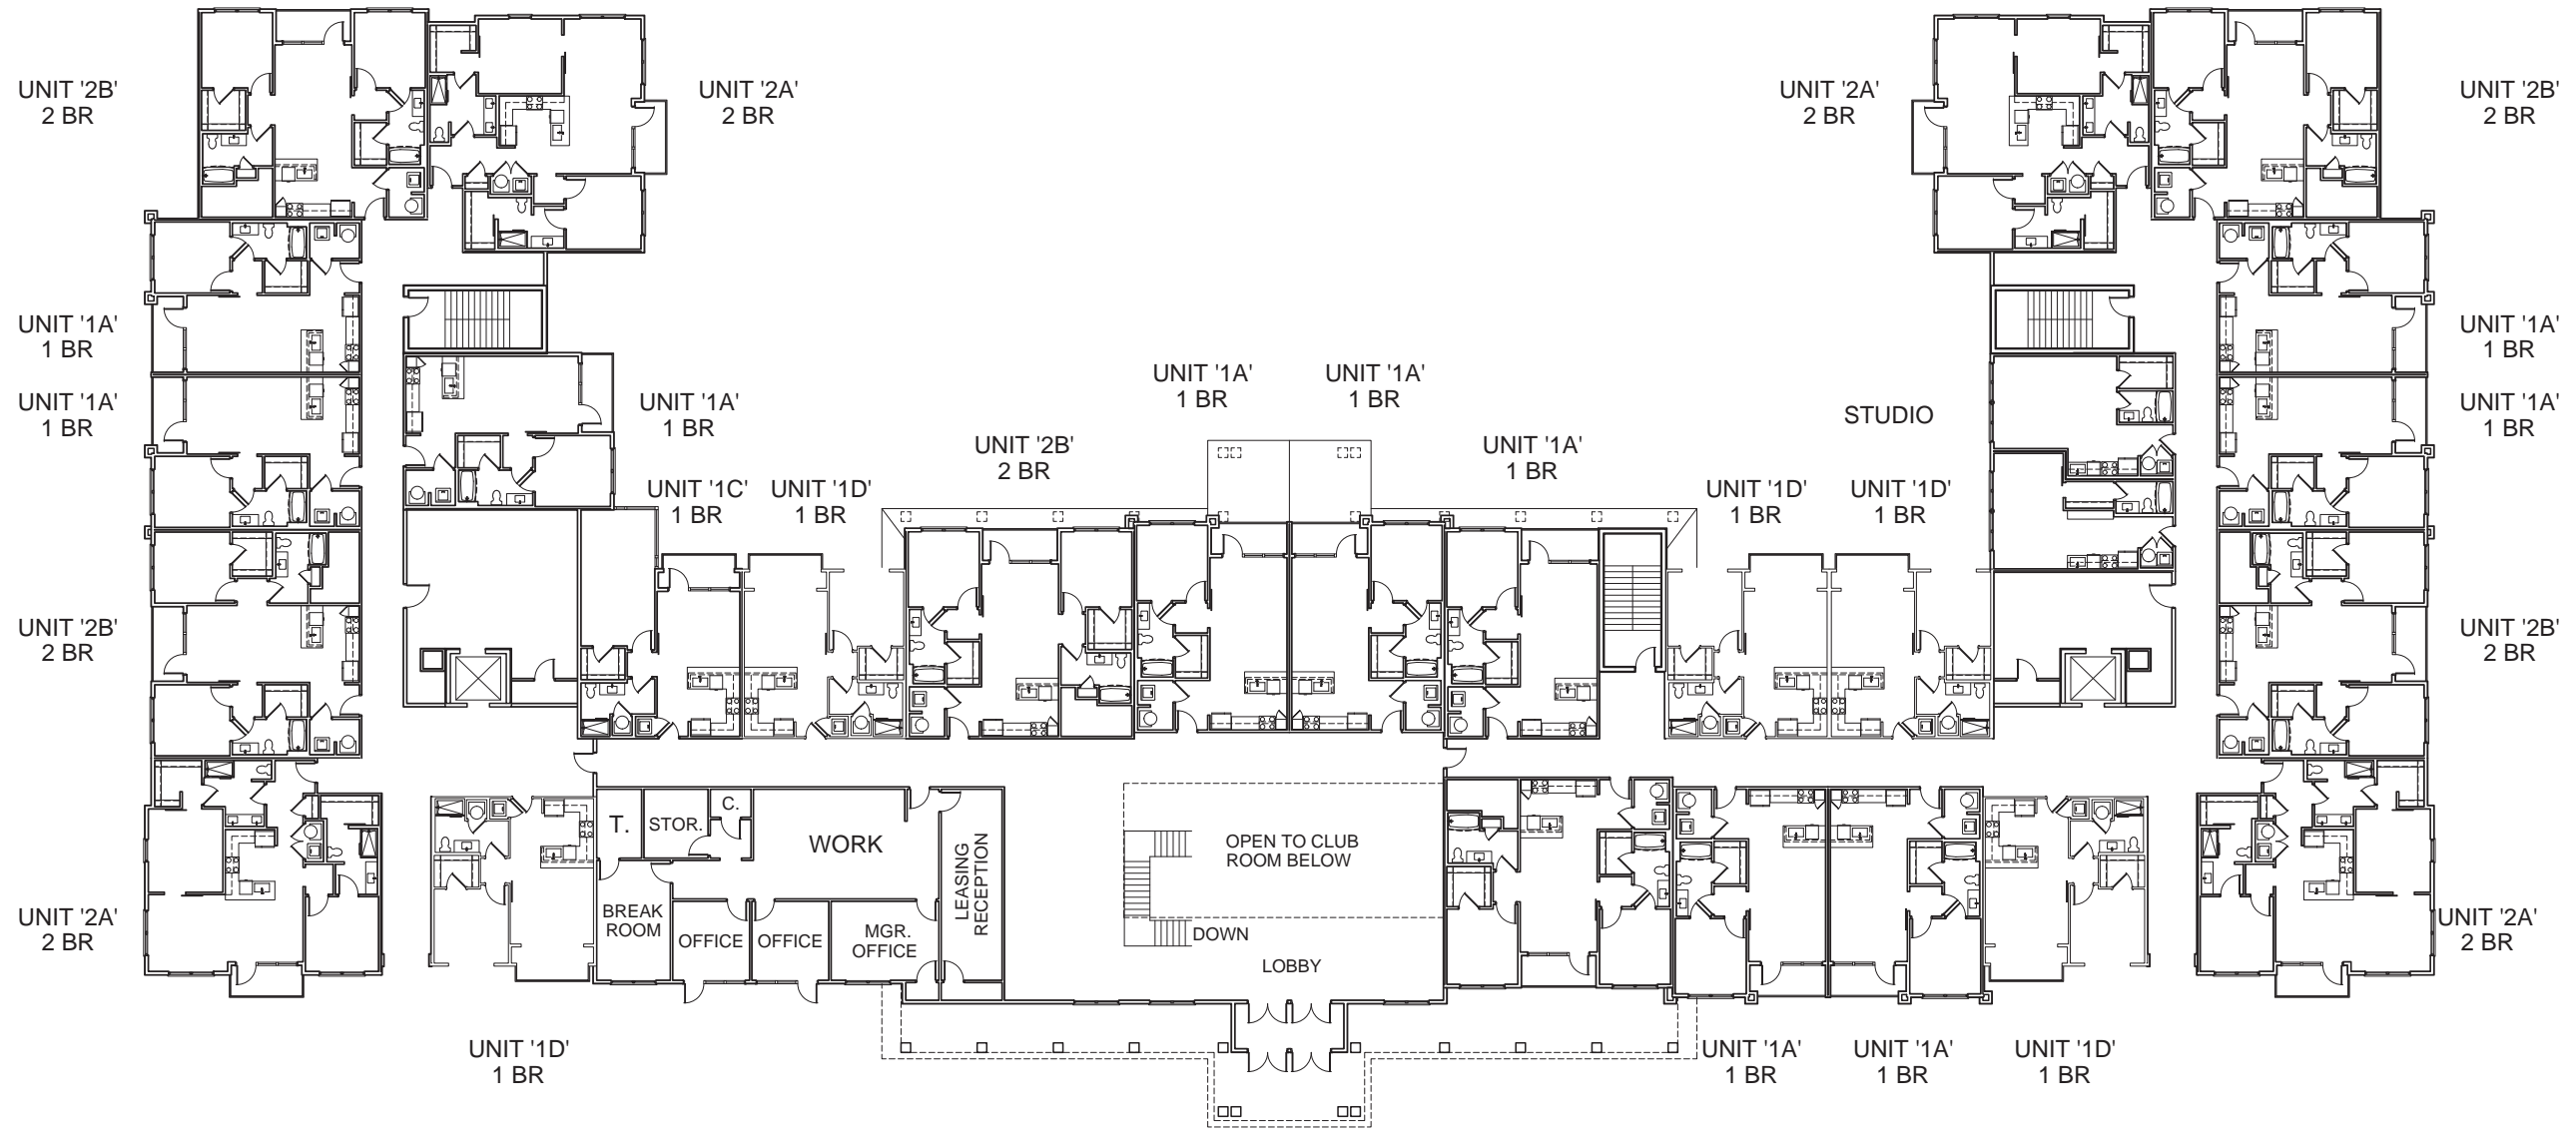

FIRST LEVEL PLAN

RZM2024-00016_BLDG 1 ELEV FLR PLN_09092024



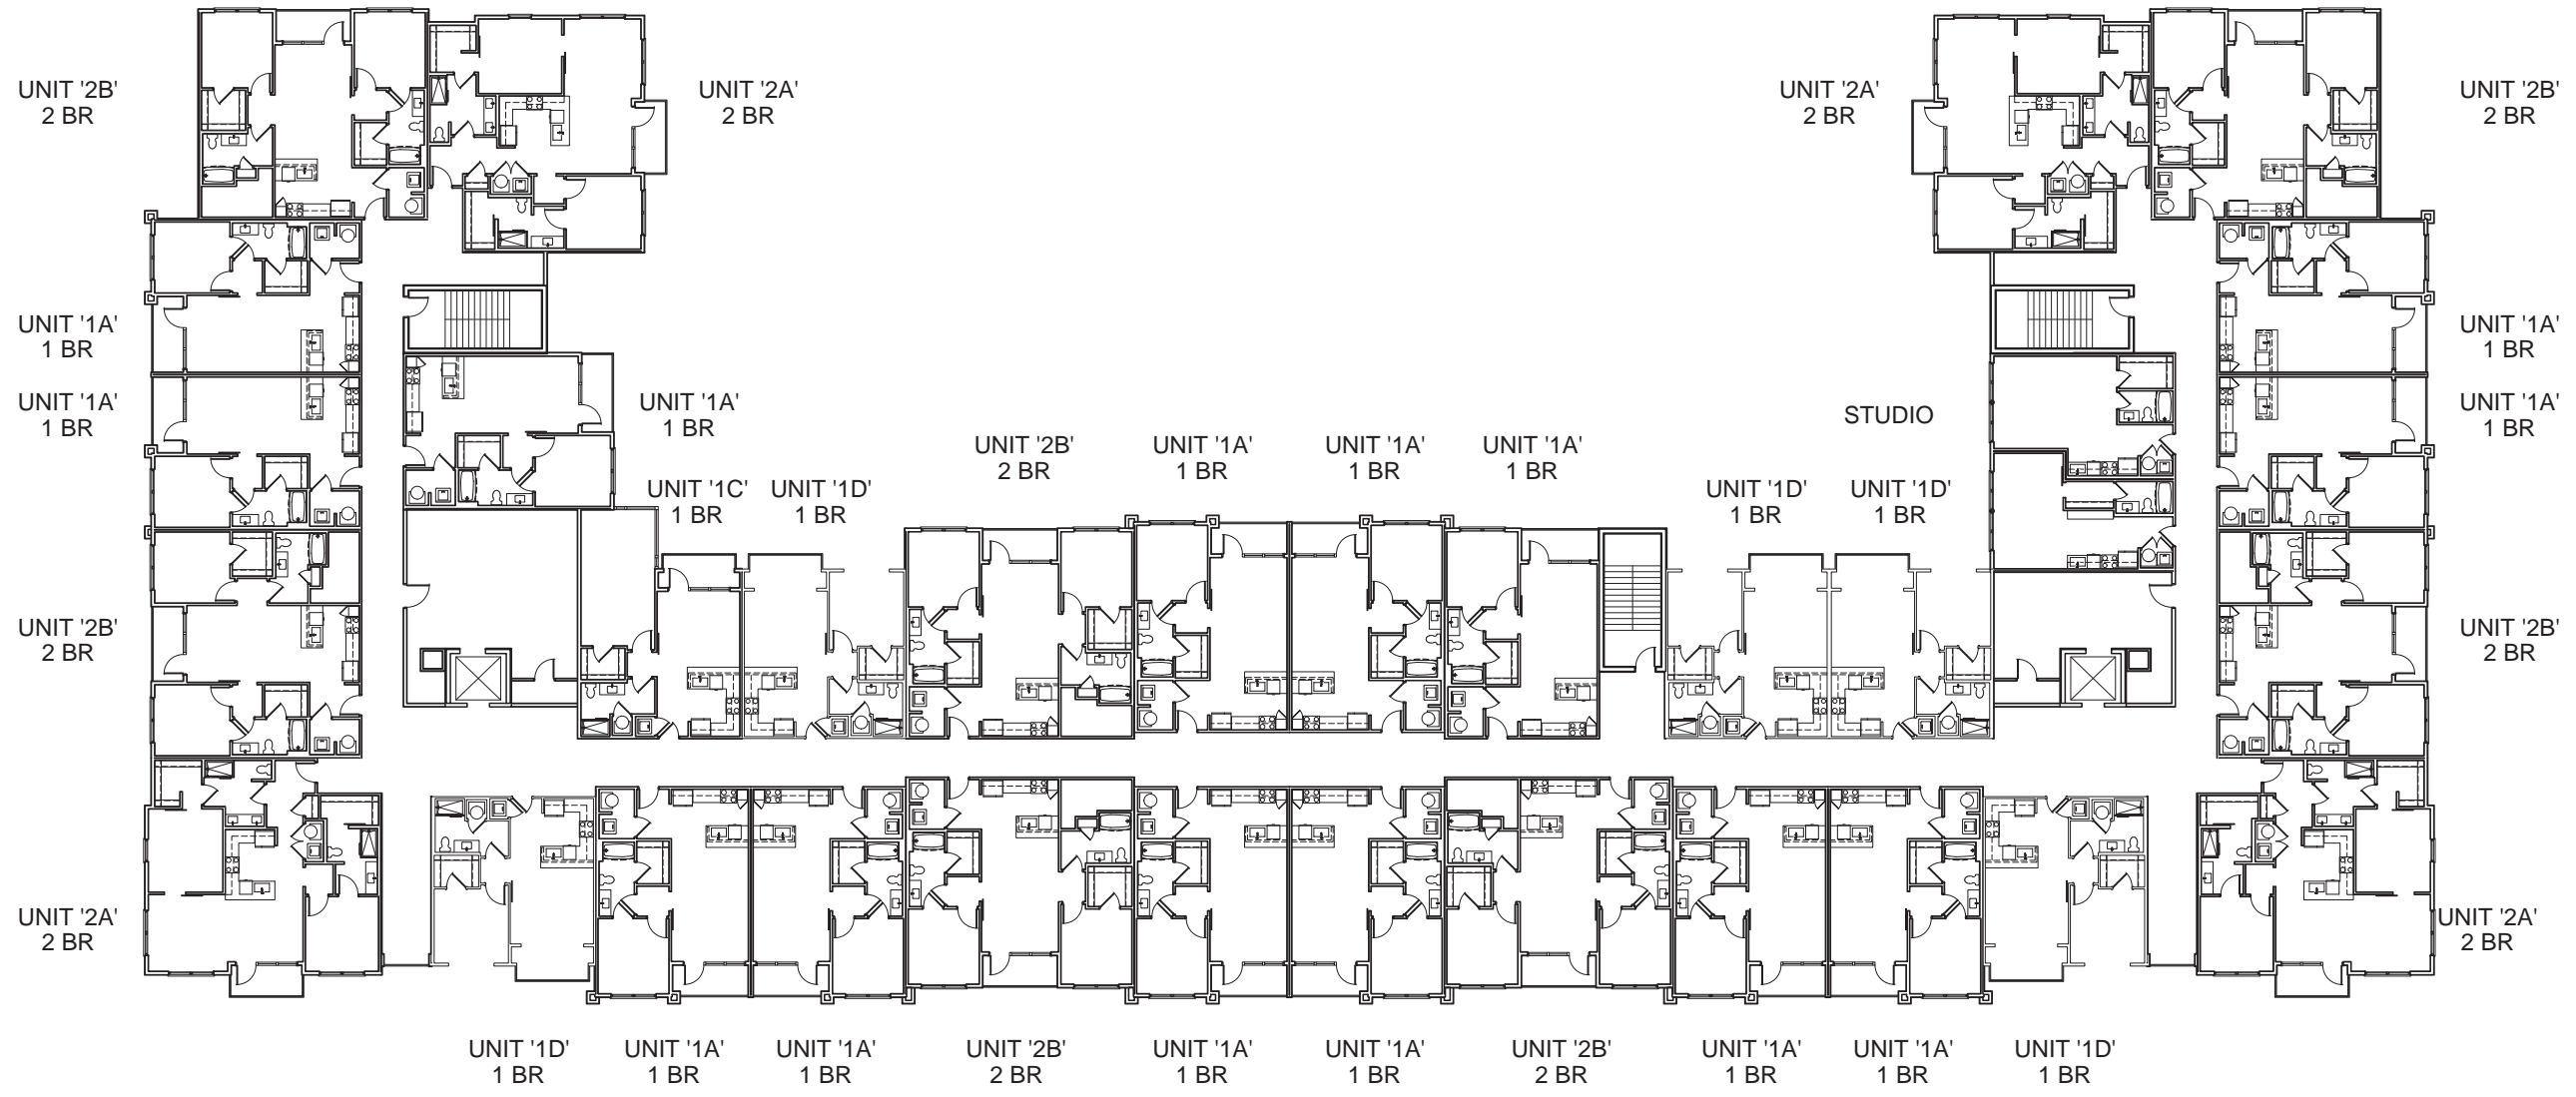

TYPICAL LEVEL PLAN