



THIS DRAWING AND THE DESIGN SHOWN IS THE PROPERTY OF THE ARCHITECT. REPRODUCTION, COPYING, OR USE OF THIS DRAWING WITHOUT THE WRITTEN CONSENT OF THE ARCHITECT AND ANY IMPROVEMENTS BE SUBJECT TO LEGAL ACTION.

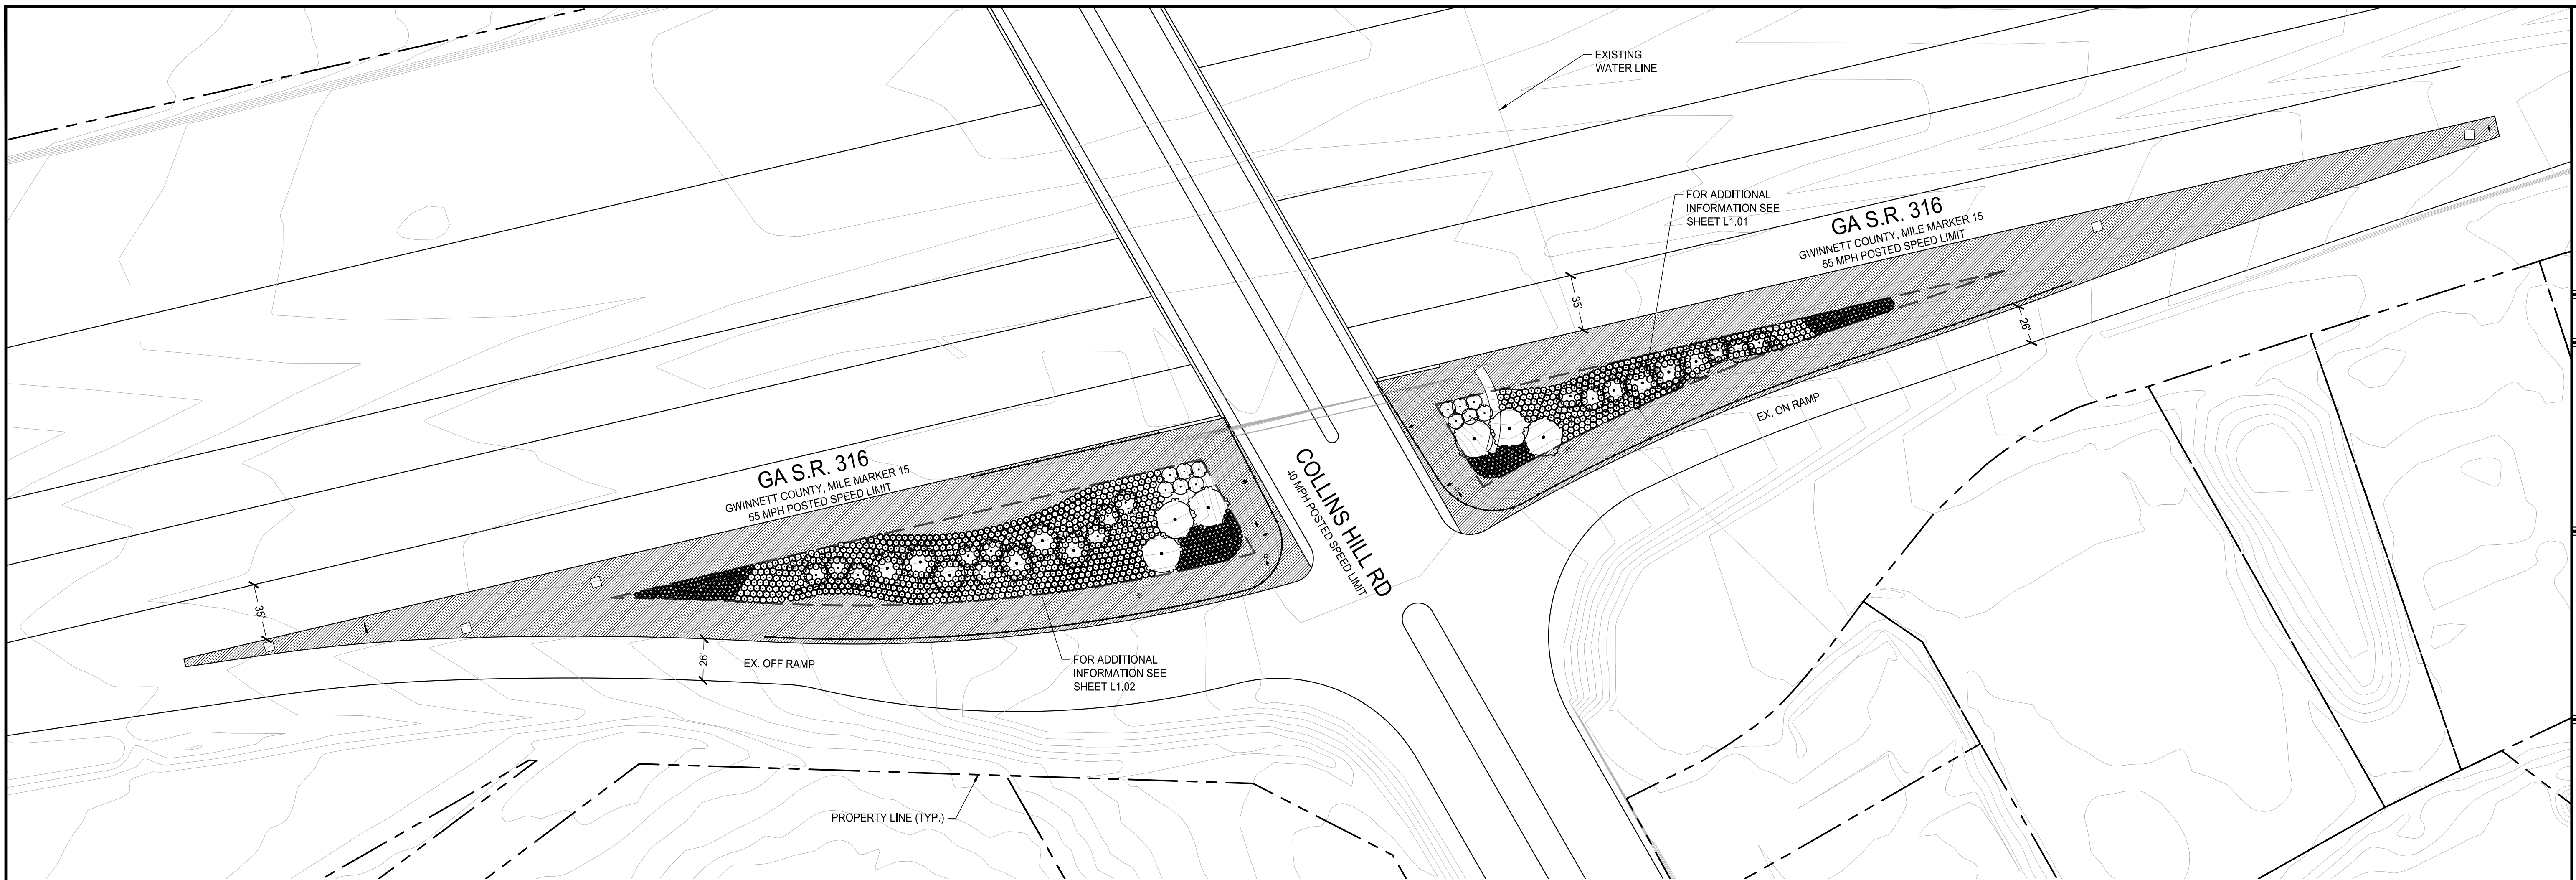

NOTE: THERE ARE NO EXISTING BILLBOARDS WITHIN 500' OF SITE.

NOTE: INDIVIDUAL BED LAYOUTS WERE BASED ON AVAILABLE DATA. FIELD CONDITIONS MAY SLIGHTLY VARY. CONTRACTOR TO INSTALL QUANTITY OF PLANTS AS SHOWN USING THESE LAYOUT DIAGRAMS AS A GUIDE.

NOTE: SOME FIELD ADJUSTMENTS MAY BE NEEDED TO PROPOSED LANDSCAPE LAYOUT TO AVOID SIGNAGE CONFLICTS. CONTACT OWNER'S REPRESENTATIVE FOR REVIEW PRIOR TO PROCEEDING.

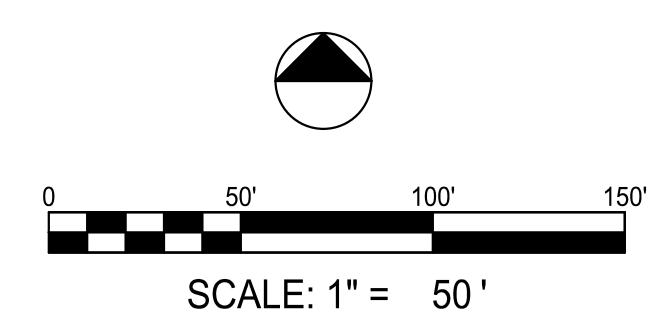

**SR 316/COLLINS HILL ROAD**  
**LANDSCAPE IMPROVEMENTS**

GA

CITY OF LAWRENCEVILLE

LAWRENCEVILLE

SUBMITTALS / REVISIONS	
NO.	DESCRIPTION

SHEET TITLE

**LANDSCAPE PLAN KEY**

PROJECT NO. 23148	DATE 05/22/2024
DRAWN BY MTC	SCALE 1" = 50'
CHECKED BY WA	
SHEET NO.	

**L1.00**

C:\Users\mtd\OneDrive\Documents\2024\SR316\SR316\_L100\_LANDSCAPE\_PLAN.dwg - 05/22/2024 11:57:59 AM



