

1 DEMO PLAN
SCALE: 1/8"=1'-0"



Pate Design Group, Inc.
Architecture / Interiors
4168 Abbotts Bridge Road
Duluth, Georgia 30097
(p) 770-814-0885
(f) 770-814-0886
kirby@patedesigngroup.com

**ENTERPRISE
LAWRENCEVILLE**
ENTERPRISE WASH BAY CANOPY
176 SCENIC HIGHWAY N.
LAWRENCEVILLE, GA 30260
GWINNETT COUNTY

Revisions:

No.	Date	Description

DEMOLITION PLAN


Drawn
TLS
Checked
KEP
Contract No.
18-17
Scale
NTS
Date
10.26.18
Last Rev.
11.12.18



A1.1
3 of 7 sheets

THIS DRAWING IS THE PROPERTY OF PATE DESIGN GROUP AND IS NOT TO BE COPIED IN WHOLE OR IN PART. IT IS TO BE USED FOR THE PROJECT AND SITE SPECIFICALLY IDENTIFIED HEREIN AND IS NOT TO BE USED IN ANY OTHER PROJECT. IT IS TO BE RETURNED UPON REQUEST.

RELEASED FOR CONSTRUCTION

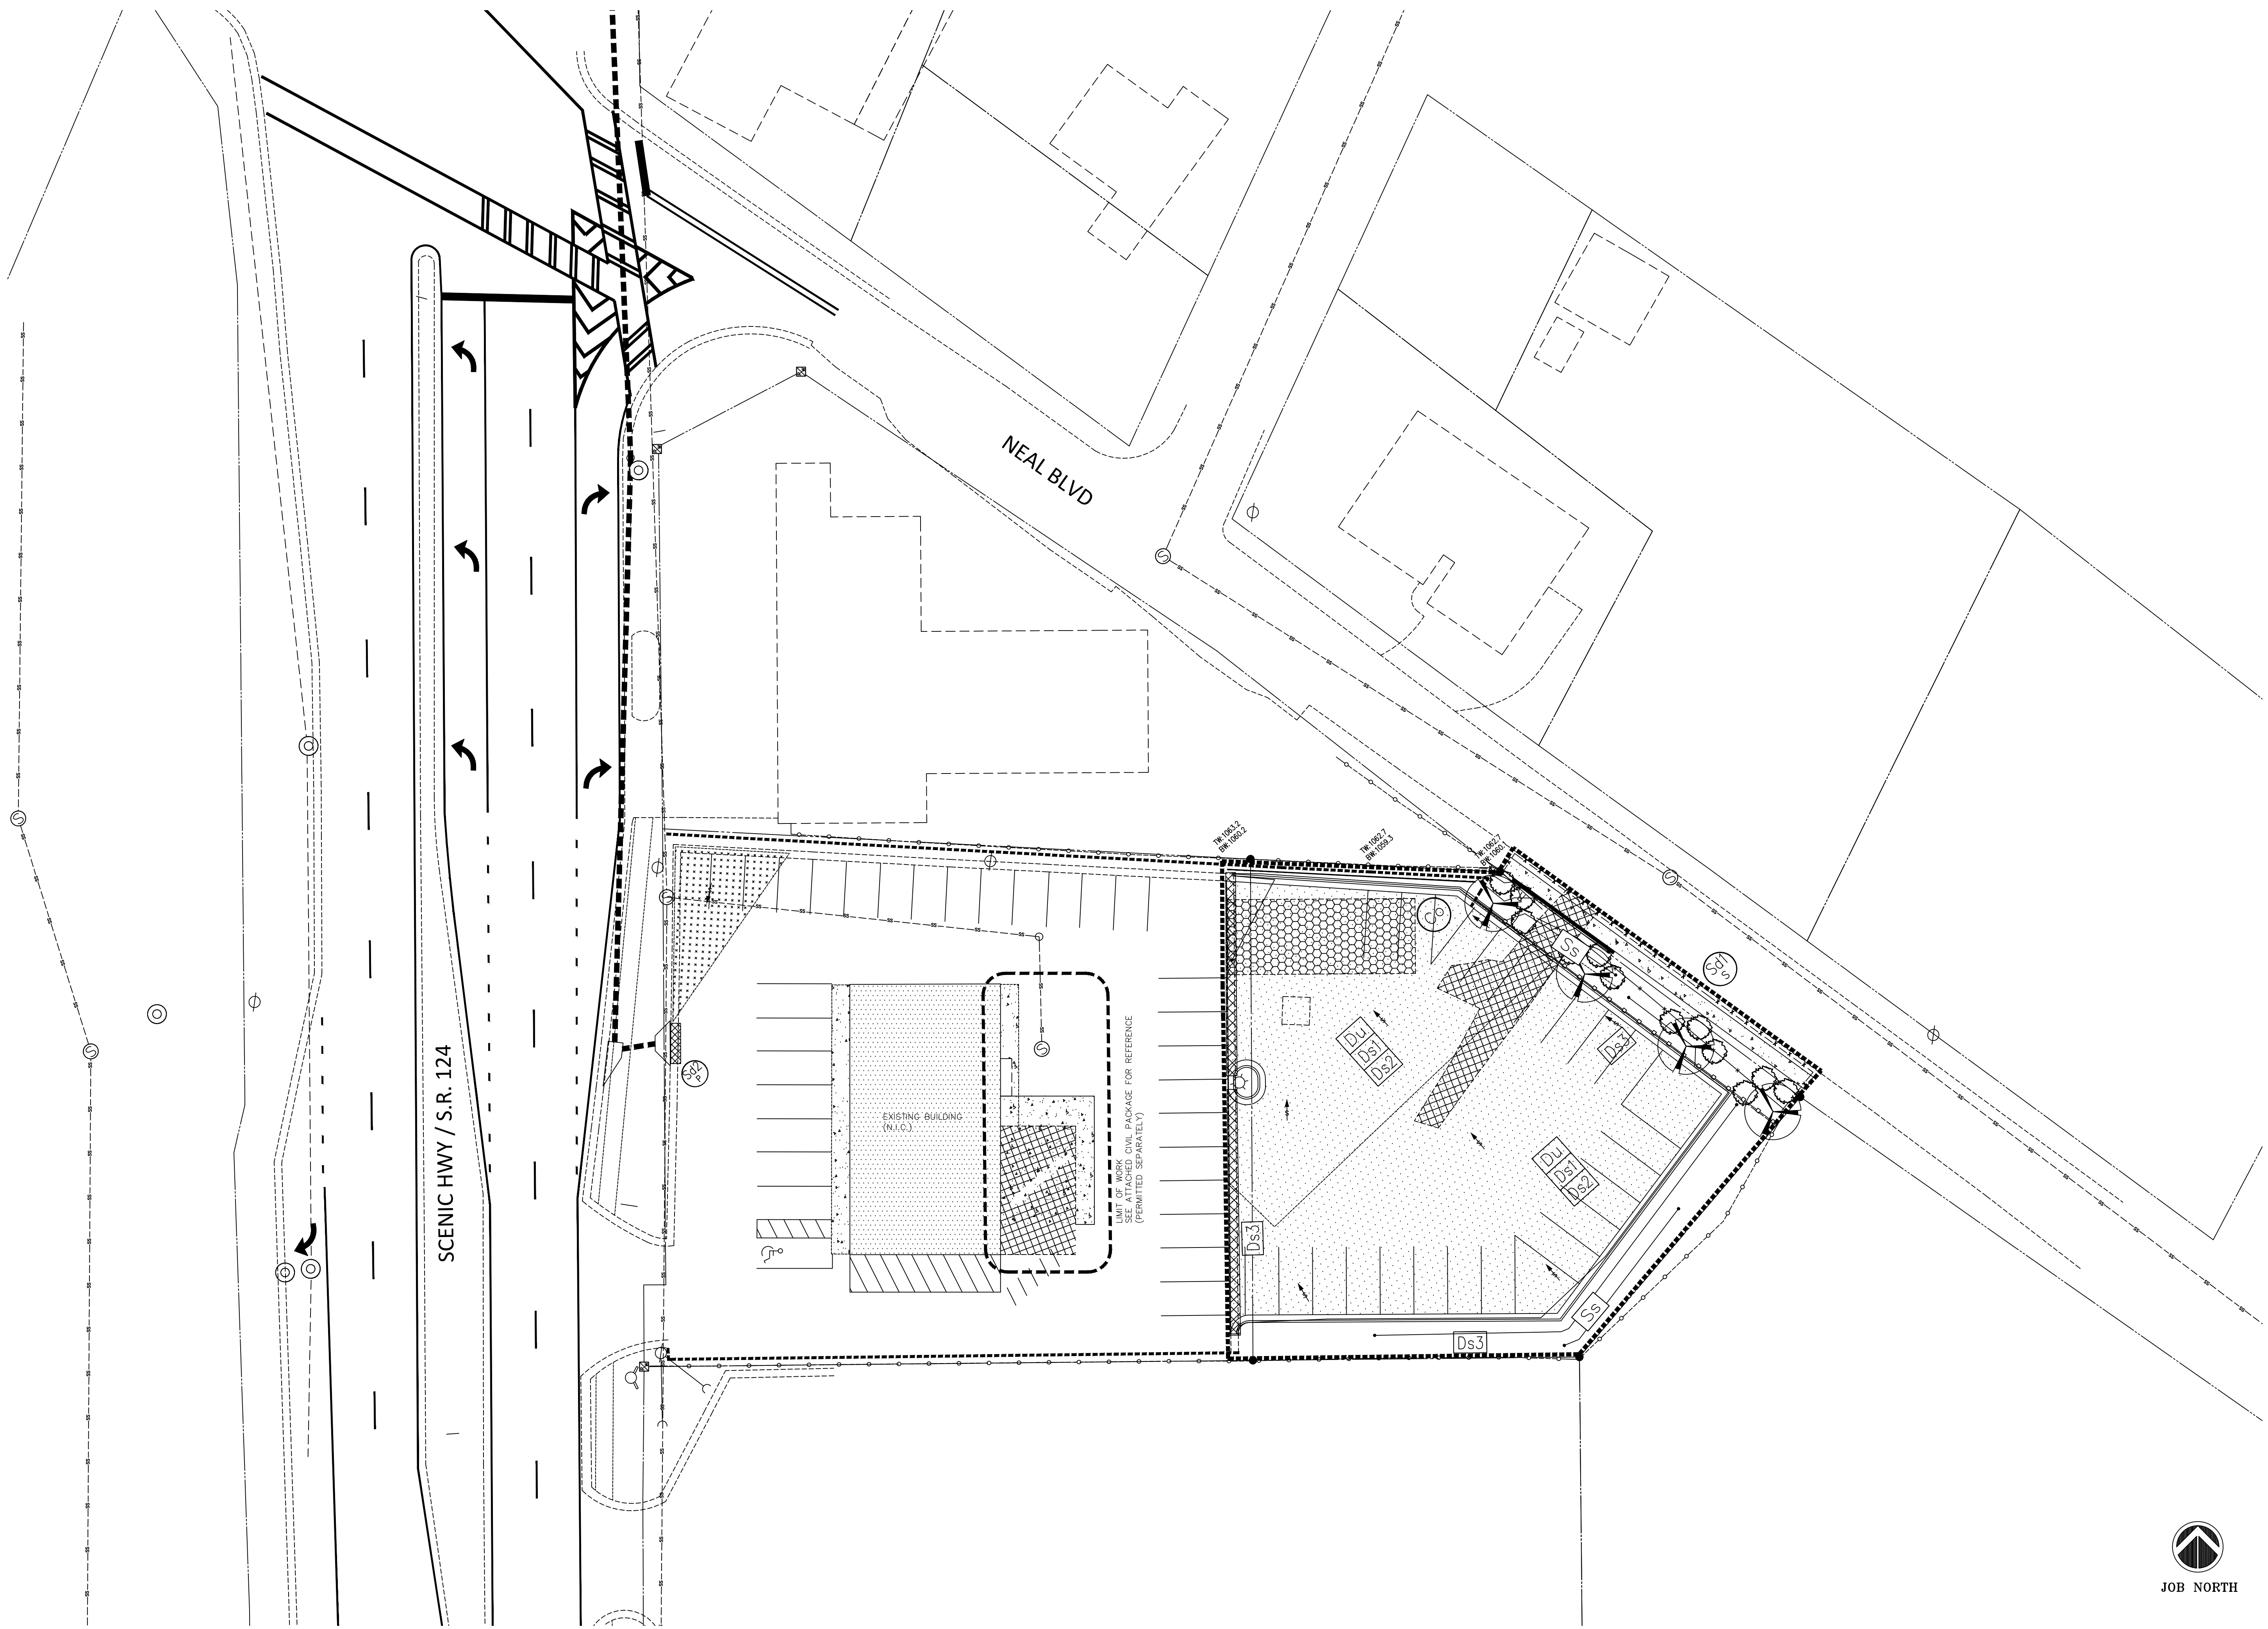

Pate Design Group, Inc.
Architecture / Interiors

4168 Abbotts Bridge Road
Duluth, Georgia 30097

(p) 770-814-0885
(f) 770-814-0886

kirby@patedesigngroup.com


**ENTERPRISE
LAWRENCEVILLE**
ENTERPRISE WASH BAY CANOPY
176 SCENIC HIGHWAY N.
LAWRENCEVILLE, GA 30260
GWINNETT COUNTY

Revisions:

No.	Date	Description

**ARCHITECTURAL
SITE
PLAN**

Drawn
TLS
Checked
KEP
Contract No.
18-17
Scale
NTS
Date

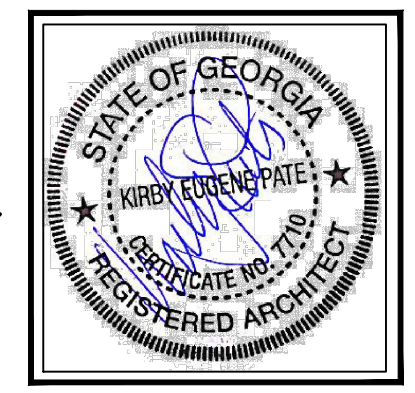

10.26.18
Last Rev.
11.12.18

AS.1
2 of 7 sheets



JOB NORTH

THIS DRAWING IS THE PROPERTY OF PATE DESIGN GROUP AND IS NOT TO BE COPIED IN WHOLE OR IN PART. IT IS TO BE USED FOR THE PROJECT AND SITE SPECIFICALLY IDENTIFIED HEREIN AND IS NOT TO BE USED IN ANY OTHER PROJECT. IT IS TO BE RETURNED UPON REQUEST.

RELEASED FOR CONSTRUCTION