
 
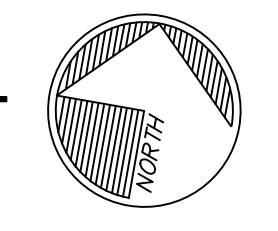


Tuesday, September 18, 2018 03:34:32pm (Source)
Image: "C:\Projects\16-243\Drawings\Images\16-243\seamless.tif"
Image: "C:\Projects\16-243\Drawings\Images\16-243\seamless.tif"

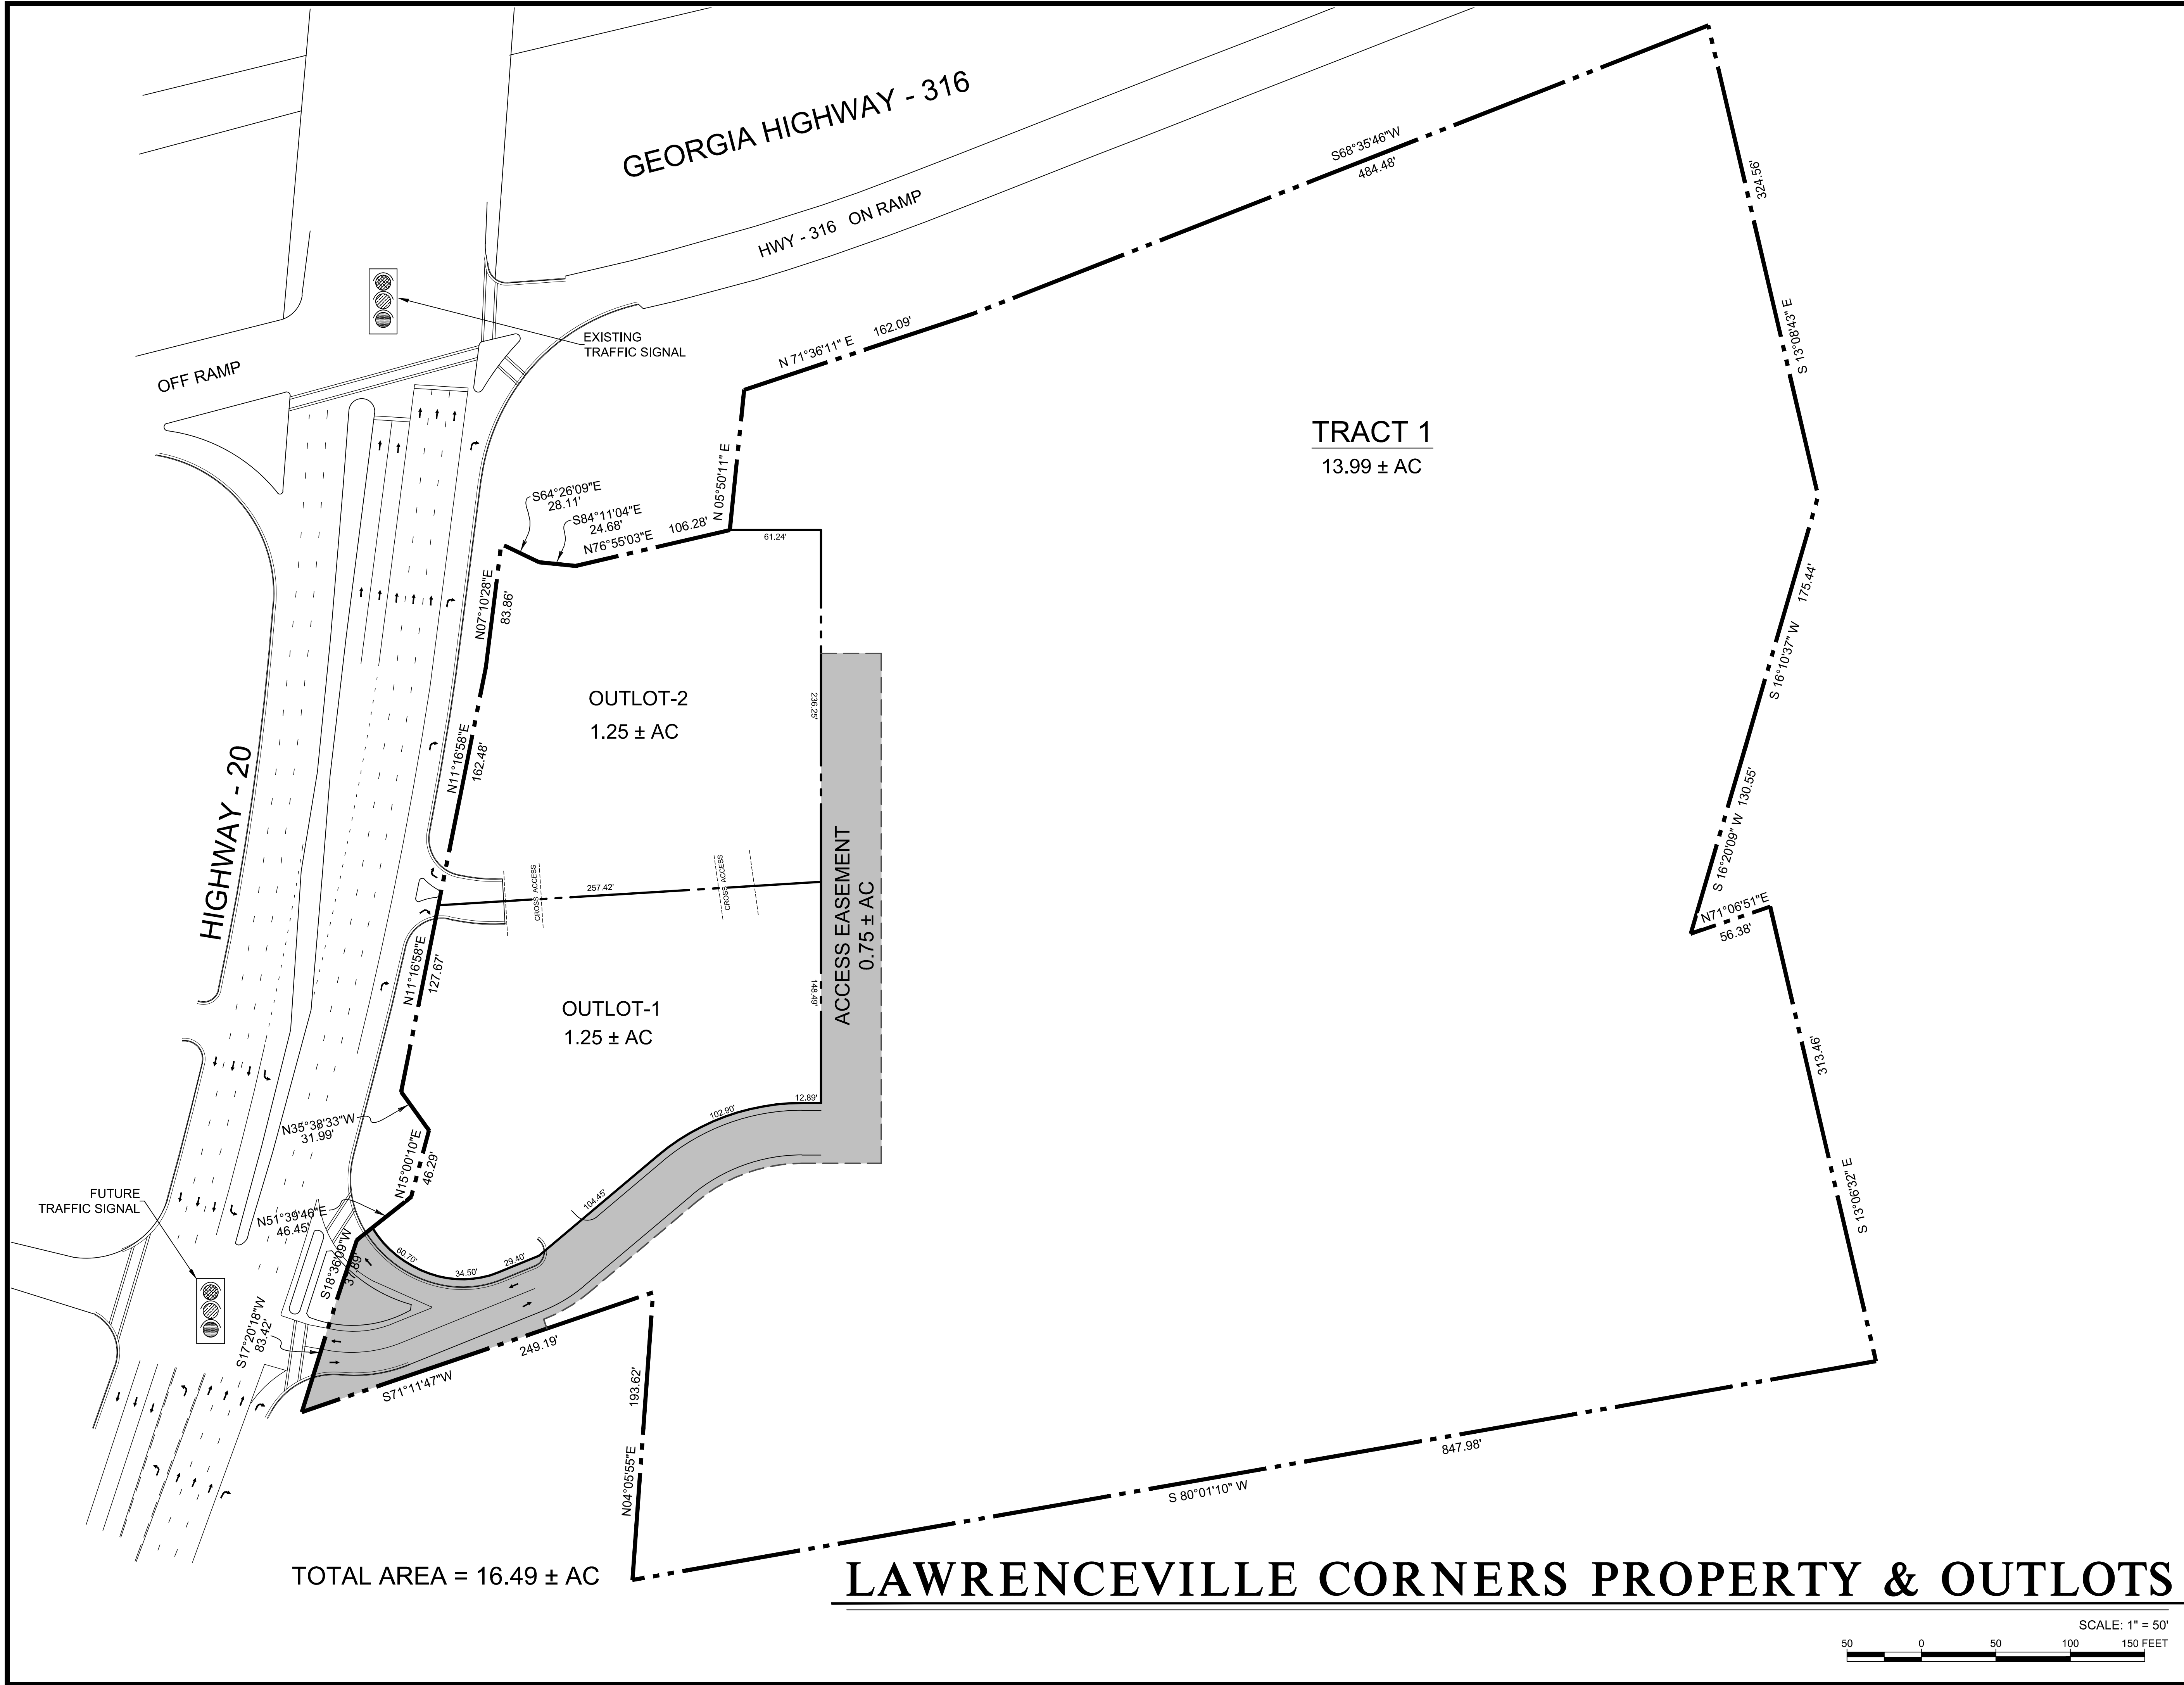

LAWRENCEVILLE CORNERS
PROPERTY & OUT LOTS
LAWRENCEVILLE, GEORGIA

FOR
UNITED CORNERS
ATLANTA, GEORGIA
PHONE: 404-231-0579 (EXT. 0)

REVISIONS

SHEET TITLE
LAWRENCEVILLE
CORNERS PROPERTY
& OUTLOTS

DATE
09-18-18

PROJECT NUMBER
16-243

SHEET NUMBER
CPs-5

ROBERSON LOIA ROOF
ARCHITECTS & ENGINEERS

3460 Preston Ridge Road · Suite 275 · Alpharetta, Georgia 30005
770-674-2600 · Fax 678-319-0745