
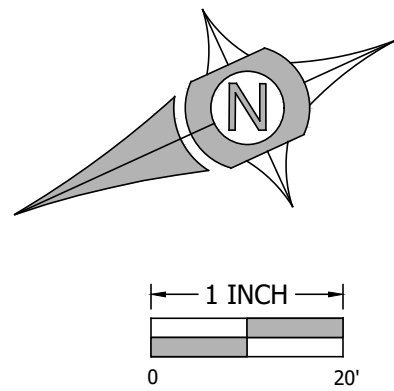


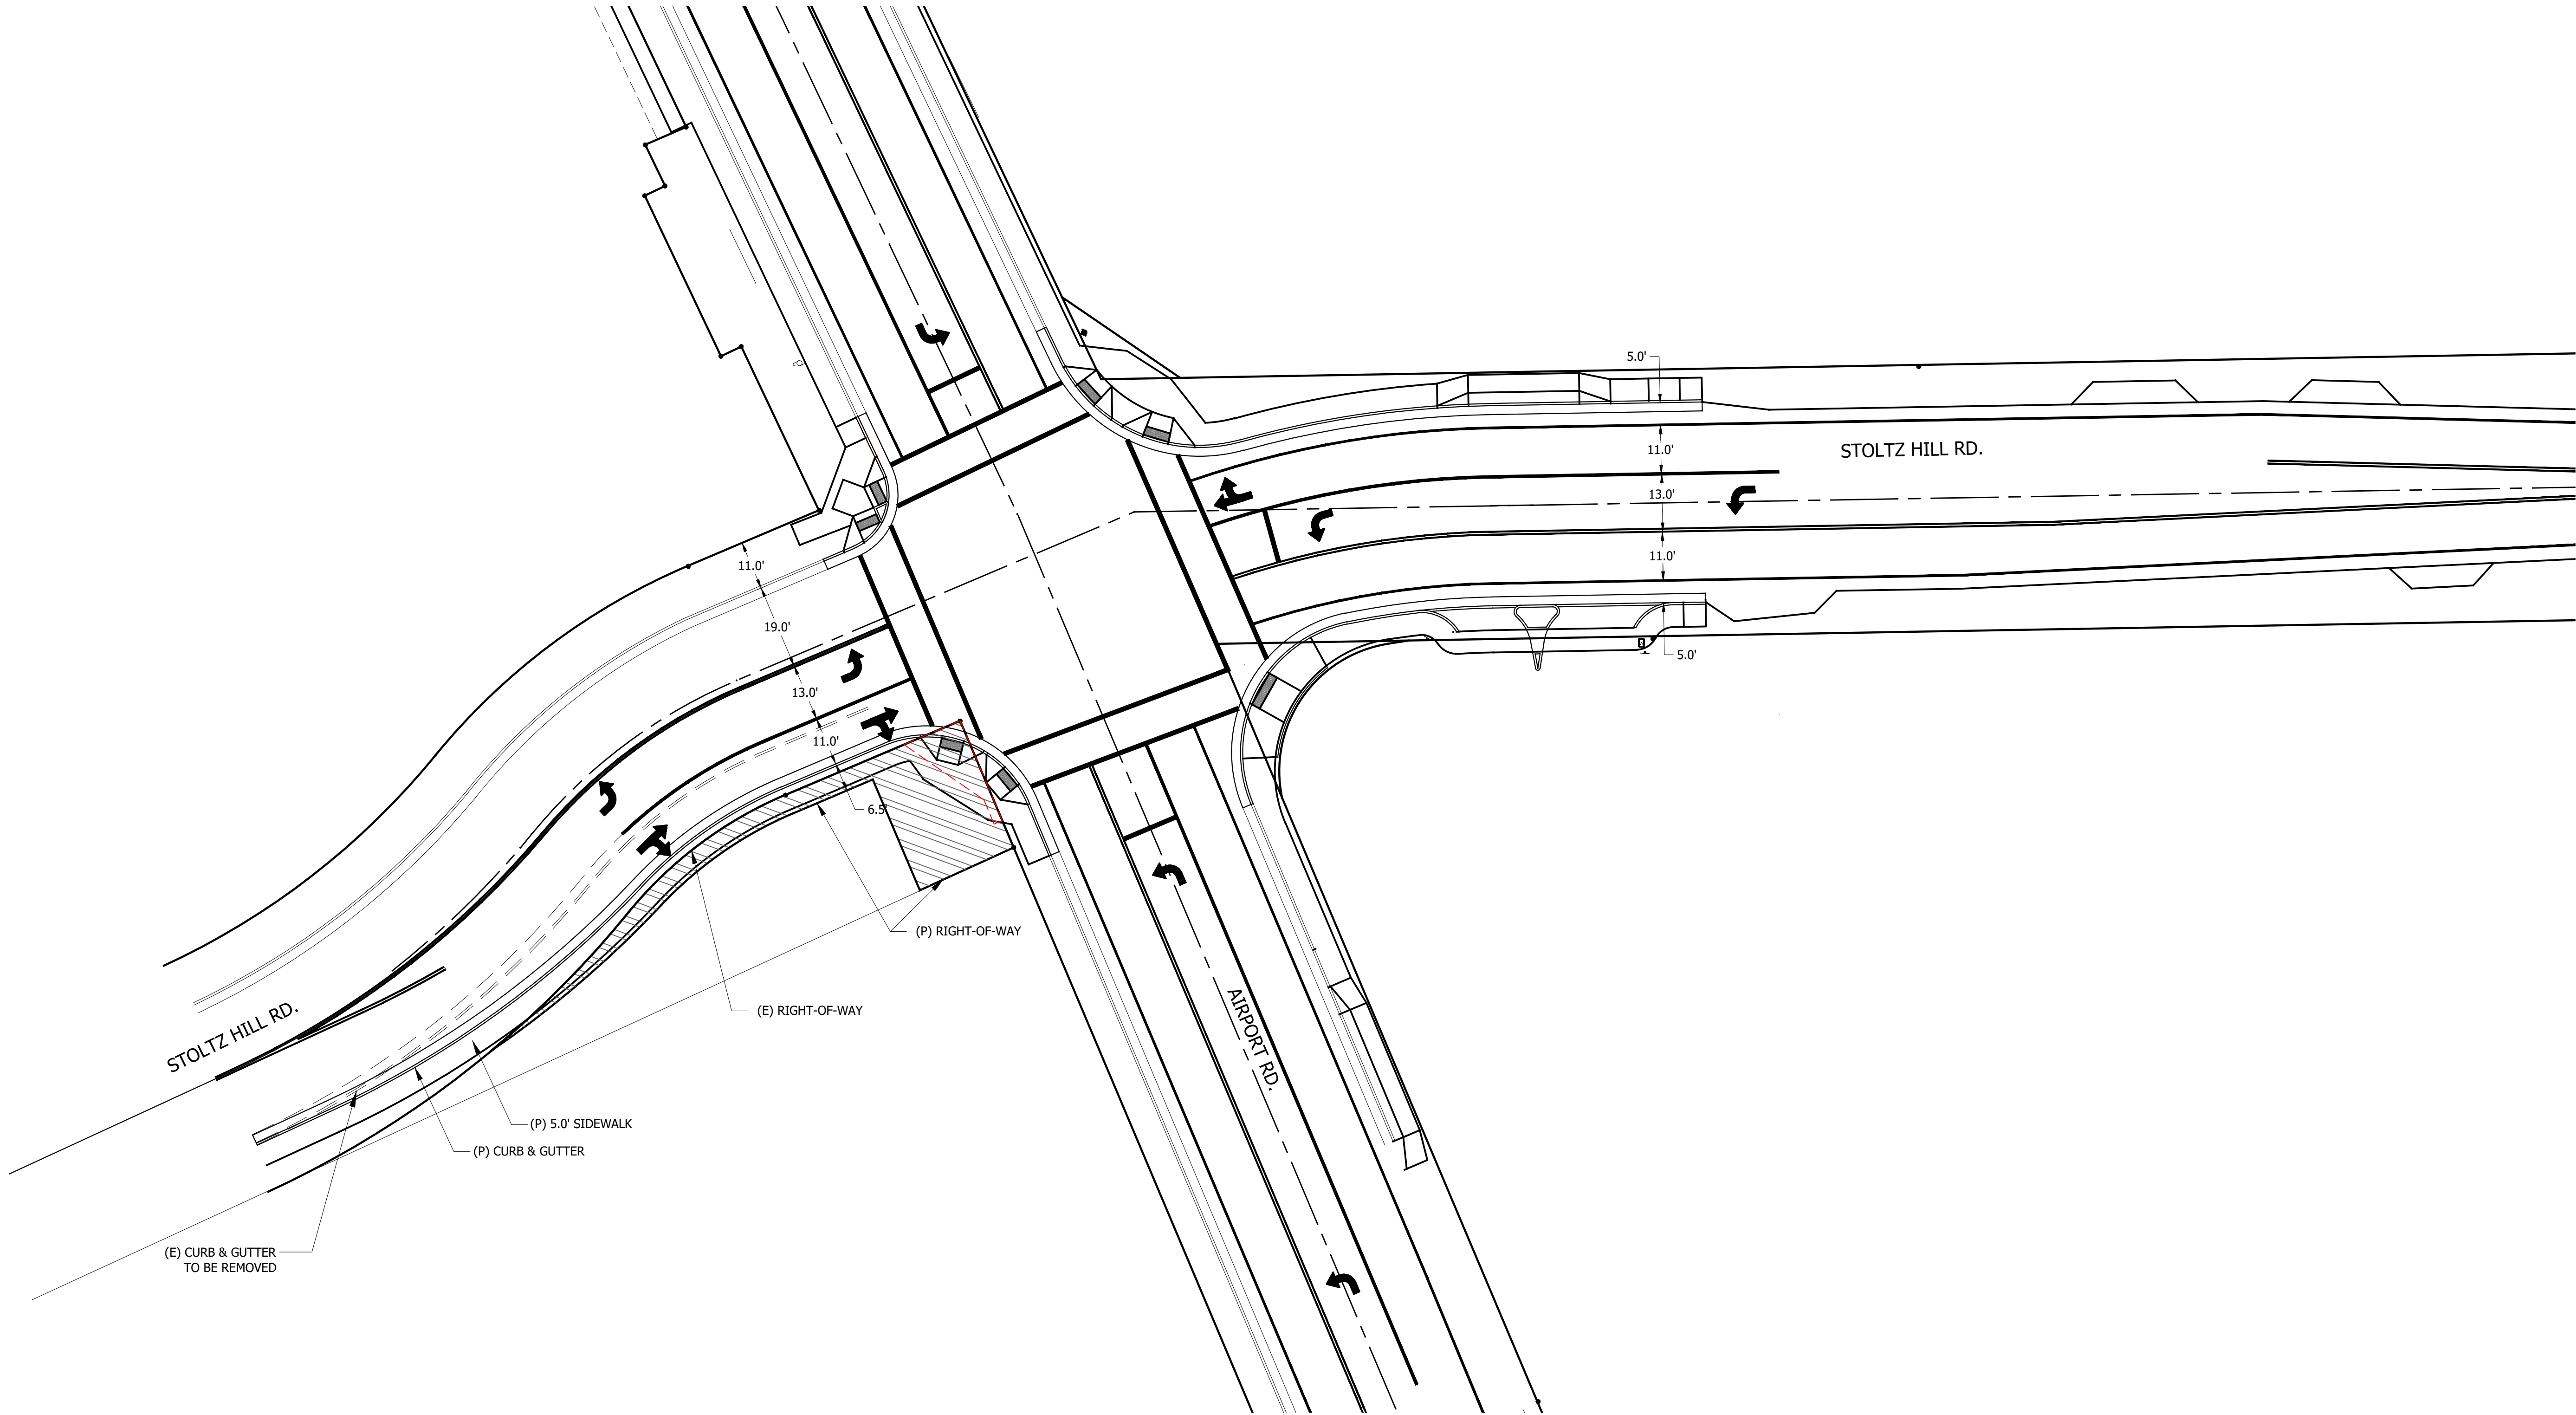

PLAN REVISIONS	DATE

REVIEW COPY
NOT FOR
CONSTRUCTION

Sheet **C4.1**

SCALE: SEE BARSCALE



CLIENT:
CITY OF LEBANON
C/O RON WHITLATCH
925 MAIN STREET
LEBANON, OREGON 97355
541-258-4269

UDELL ENGINEERING
AND
LAND SURVEYING, LLC
63 EAST ASH ST.
LEBANON, OREGON 97355
(541) 451-5125 PH.
(541) 451-1366 FAX

STOLTZ HILL RD STRIPING PLAN
75% DESIGN
AIRPORT RD-STOLTZ HILL RD
INTERSECTION IMPROVEMENTS
LEBANON, OREGON

DATE:
JANUARY 2, 2024
PROJECT:
20-196 COL AIRPORT SIGNAL
DRAWN BY:
BSV & WLM
CHECKED BY:
BSV

