


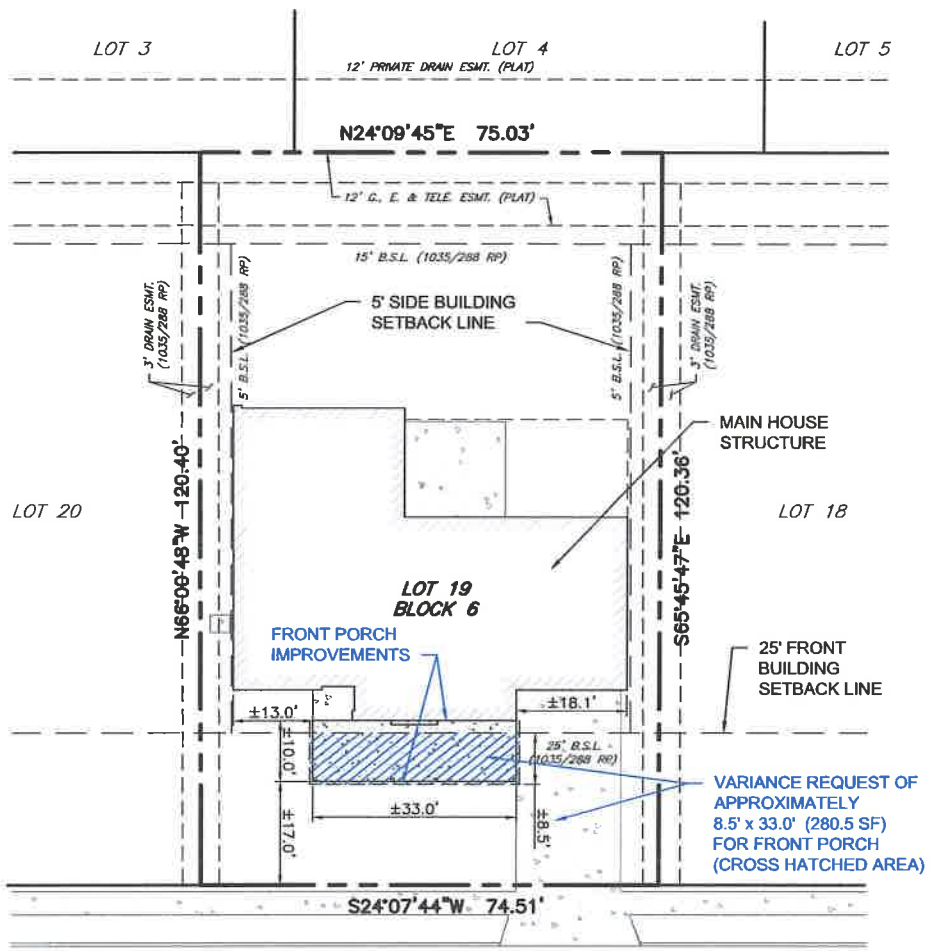


SCALE: 1" = 20 FT  
0 10 20 40



CADES CV.

**SURVEY NOTE:**  
SURVEY INFORMATION SHOWN ON THIS EXHIBIT IS BASED ON A SURVEY DRAWING RECEIVED FROM THE PROPERTY OWNER PREPARED BY SOUTH CENTRAL SURVEYORS NOTED FIELD WORK COMPLETED ON DECEMBER 5, 2017. (JOB NO. 17-4317-801)

TBPE FIRM# F-3512

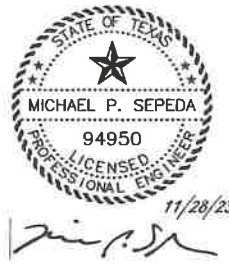

DATE: 11-28-2023	JOB NUMBER: 820-12	SCALE: 1" = 20'
SHEET NO. 1 of 1	DWG NAME: 820-12 exh_01.dwg	

**SURVEY & SITE IMPROVEMENTS EXHIBIT**  
6619 CADES COVE CIR.  
SAN ANTONIO, TX 78238

**ADA CONSULTING GROUP, INC.**  
221 W. RHAPPOD, STE. 102 SAN ANTONIO, TX 78116  
(210) 340-8670 FAX (210) 340-8728

X:\CLIENTS\820112820-12 EXH\_01.DWG