


EXHIBIT B.2 (rev.3)

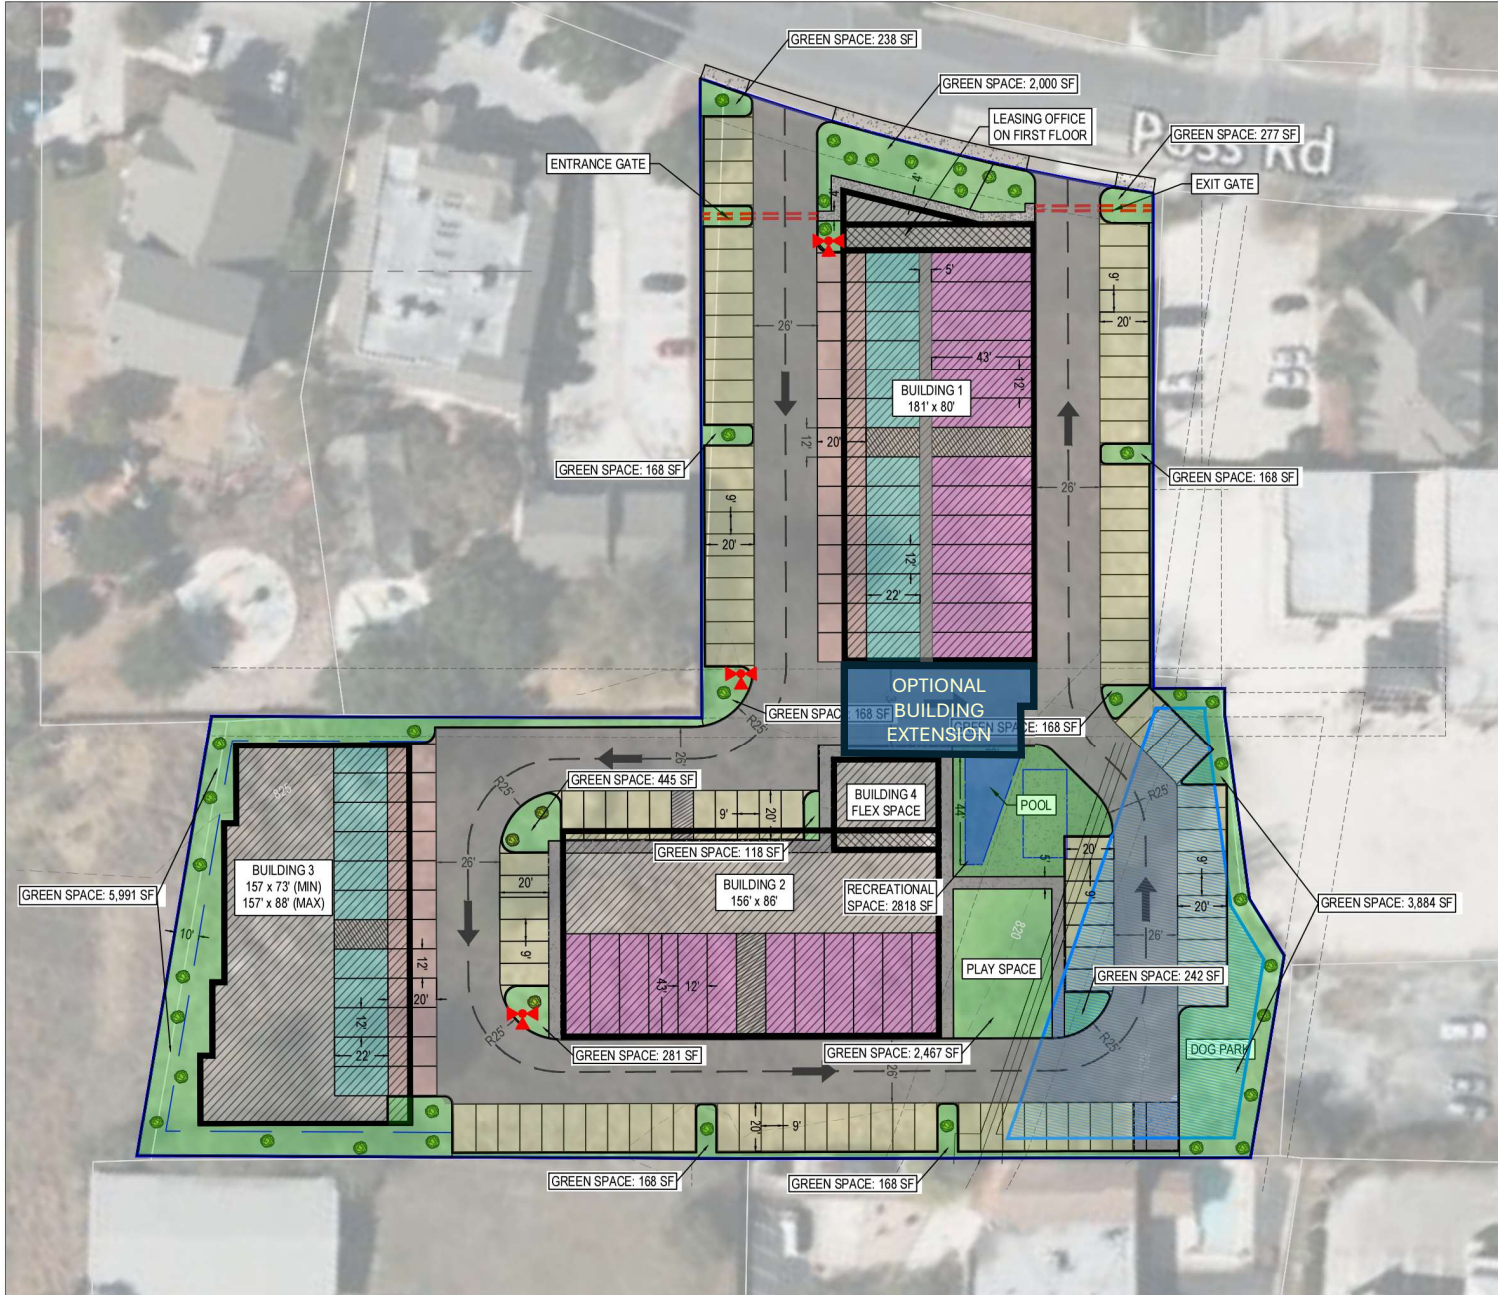

6758 POSS ROAD
 SITE PLAN #2 – LOFTS
 CROSS UTILITIES EASEMENT VACATED
 ADDING OPTIONAL BUILDING EXTENSION
 GATED COMMUNITY

MARCH 2025

NBR OF UNITS: 120 to 145
 NBR OF PARKING SPACES: 155 to 167

LEGEND

- FIRE LANE (34,378 SF)
- OPEN SPACE (21,378 SF) (17.2% OF LOT)
- SIDEWALKS/CONCRETE (5,041 SF)
- UNDERGROUND DETENTION (11,037 SF)
- EASEMENTS
- FIRE HYDRANTS
- TRAFFIC DIRECTION
- TREES

BUILDING AREA = 39,357 OR 41,712 SF (0.90 OR 0.96 AC.) (31.6% OR 33.6% OF LOT)

THE OPTIONAL BUILDING EXTENSION MAY VARY IN SHAPE AND IN SIZE. IT MAY OR MAY NOT CONNECT WITH BUILDING 4 (FLEX SPACE)

