


**B**



- 1 NEW POOL
- 2 MEETING BUILDING
- 3 MECH./RESTROOM BUILDING
- 4 POOL SLIDE
- 5 SINGLE SHADE CANOPIES
- 6 DOUBLE SHADE CANOPIES
- 7 BEACH ENTRY
- 8 PICKLEBALL COURTS
- 9 OUTDOOR SHOWER
- 10 LIFE GUARD STATION
- 11 CLIMBING WALL
- 12 FLAGSTONE PATIO

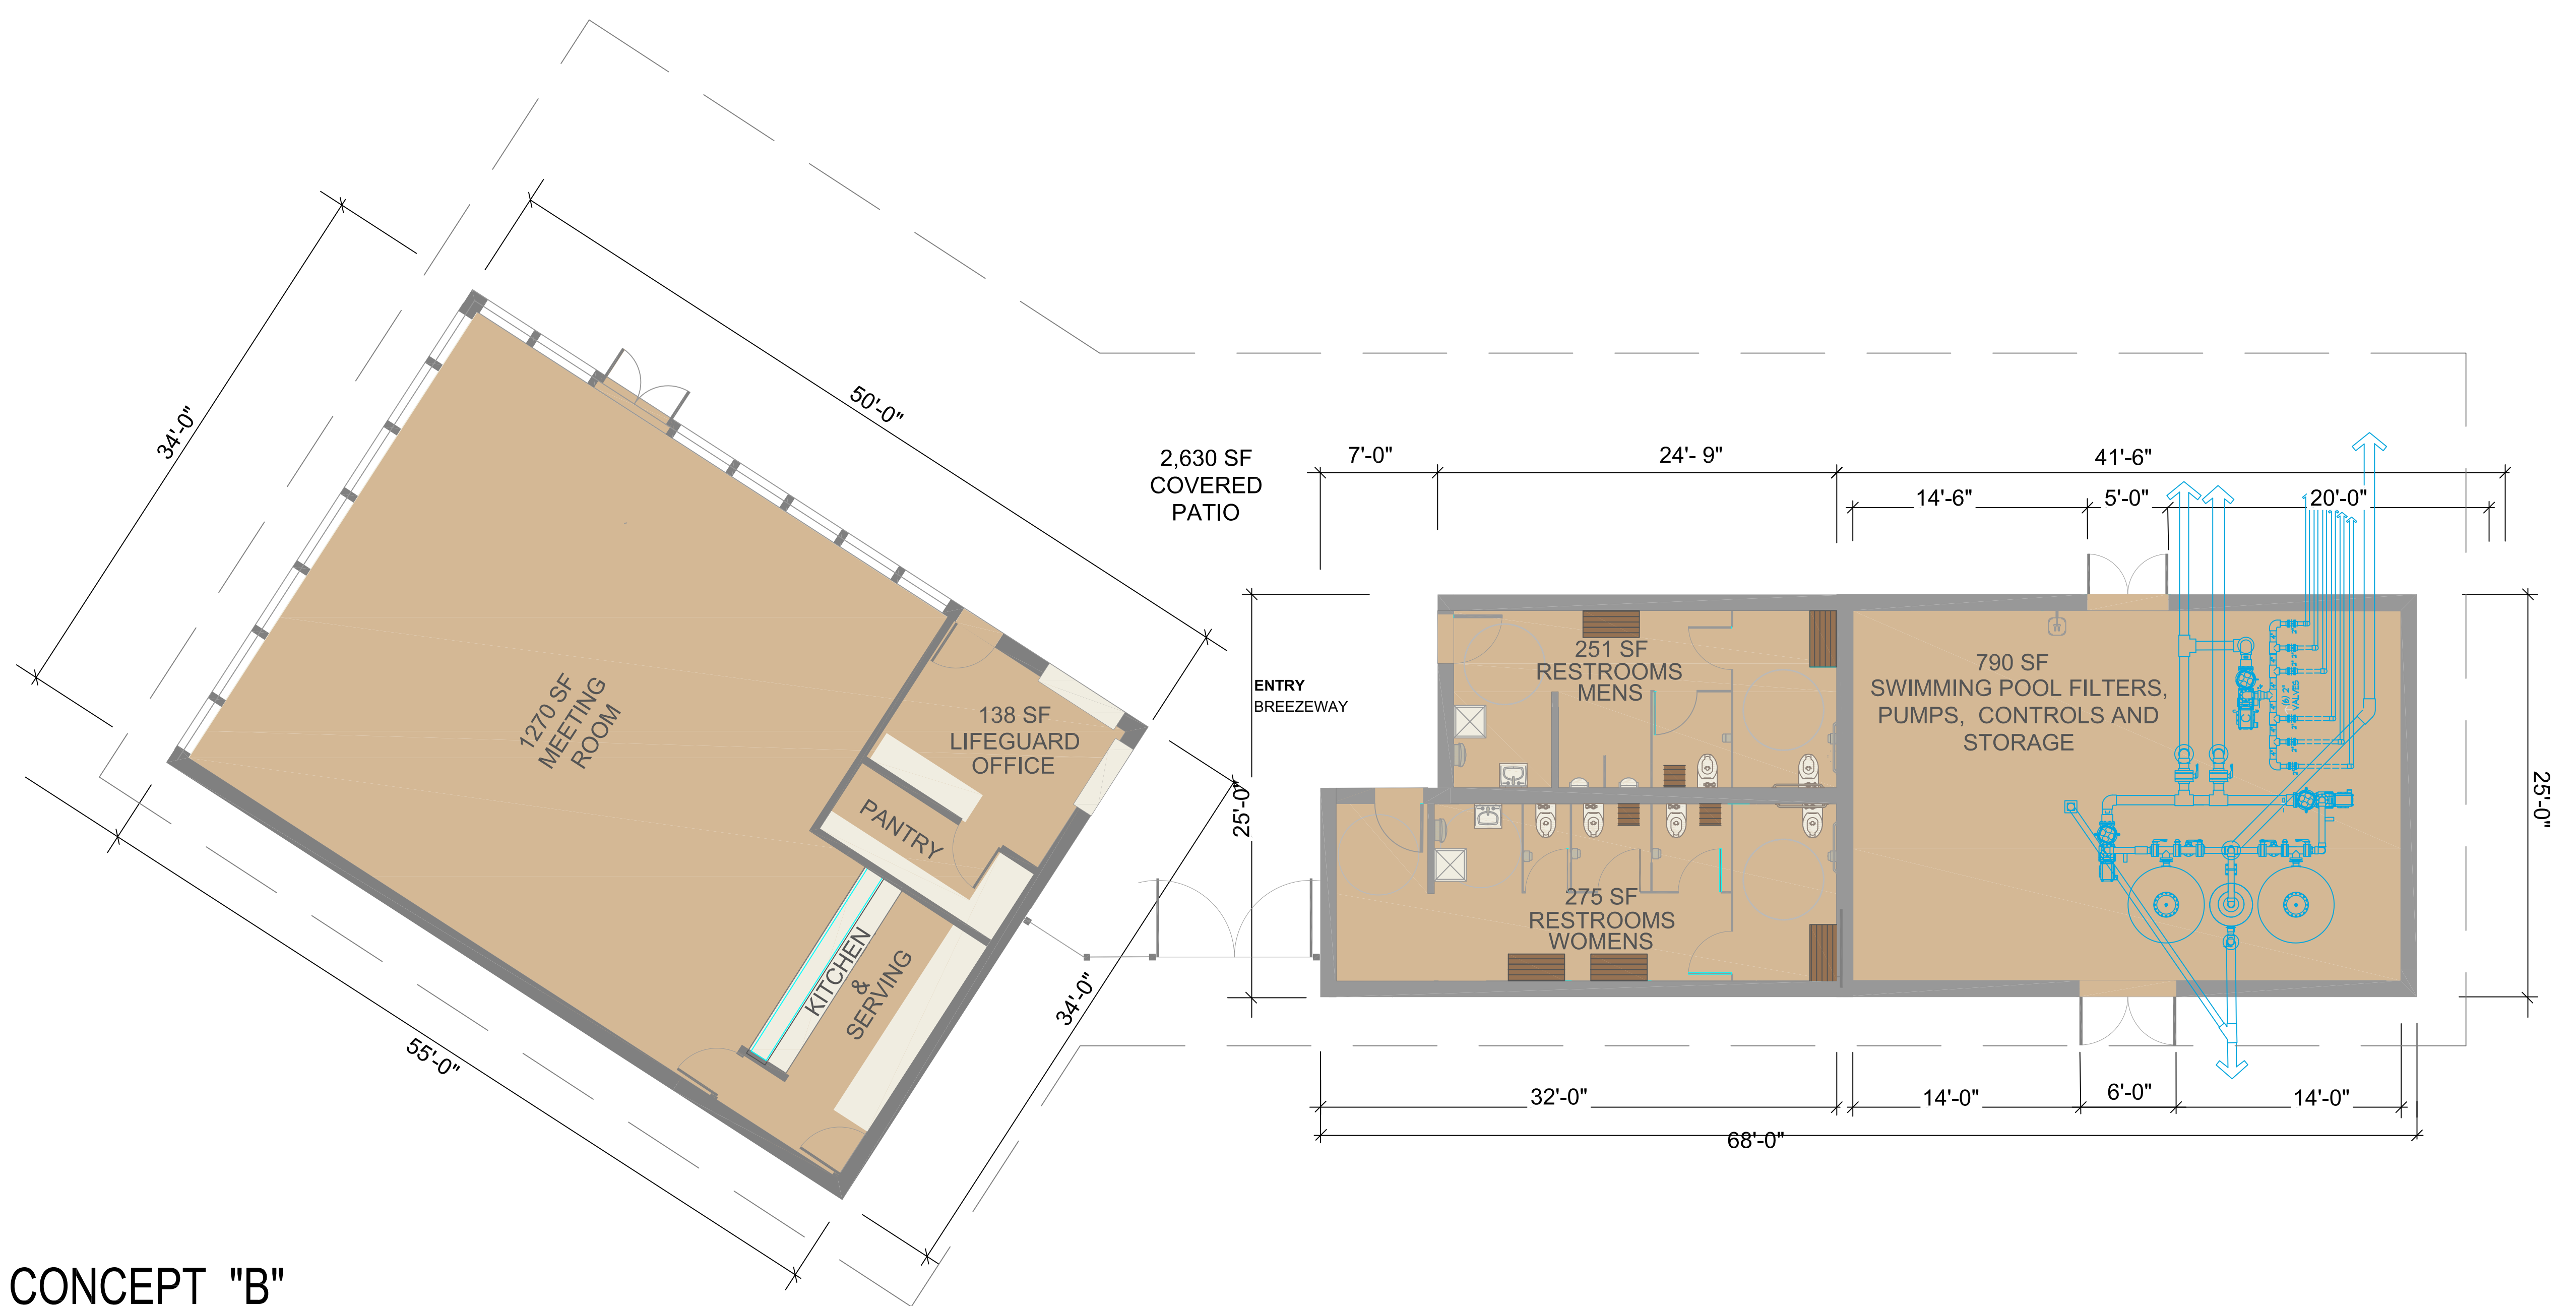

**CONCEPT "B"**

FOREST OAK SWIMMING POOL IMPROVEMENTS - BUILDING FOOT PRINTS