



NUMBER OF LOTS: 166

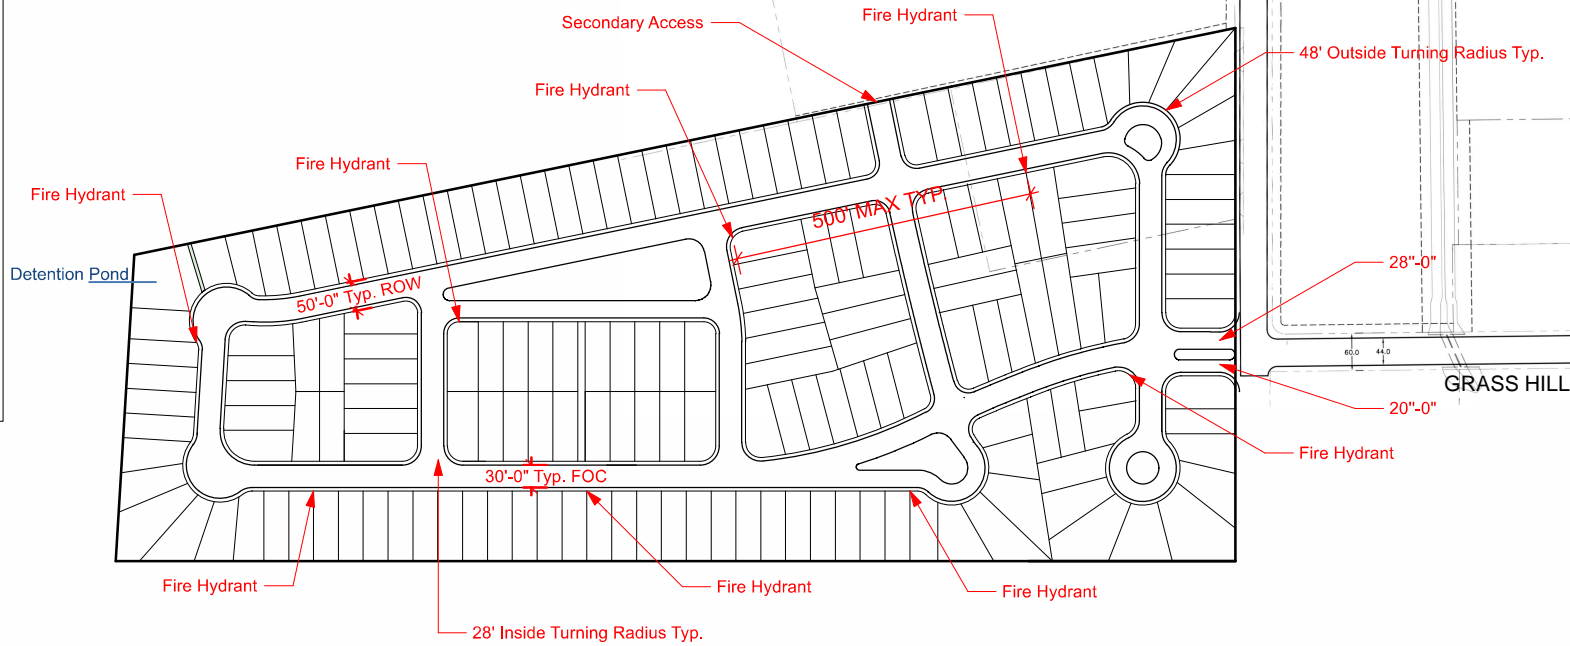

FIRE PLAN:
SAMARITAN PROPERTY
27 +/- ACRES
R-6 GARDEN HOMES
MINIMUM LOT SIZE 4,500 SQFT
NUMBER OF LOTS: 166

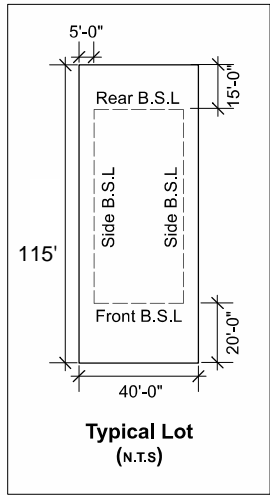